


2 BLDG TYPE 2 - SECOND FLOOR - MECHANICAL  
 M1.20 SCALE: 1/8" = 1'-0"

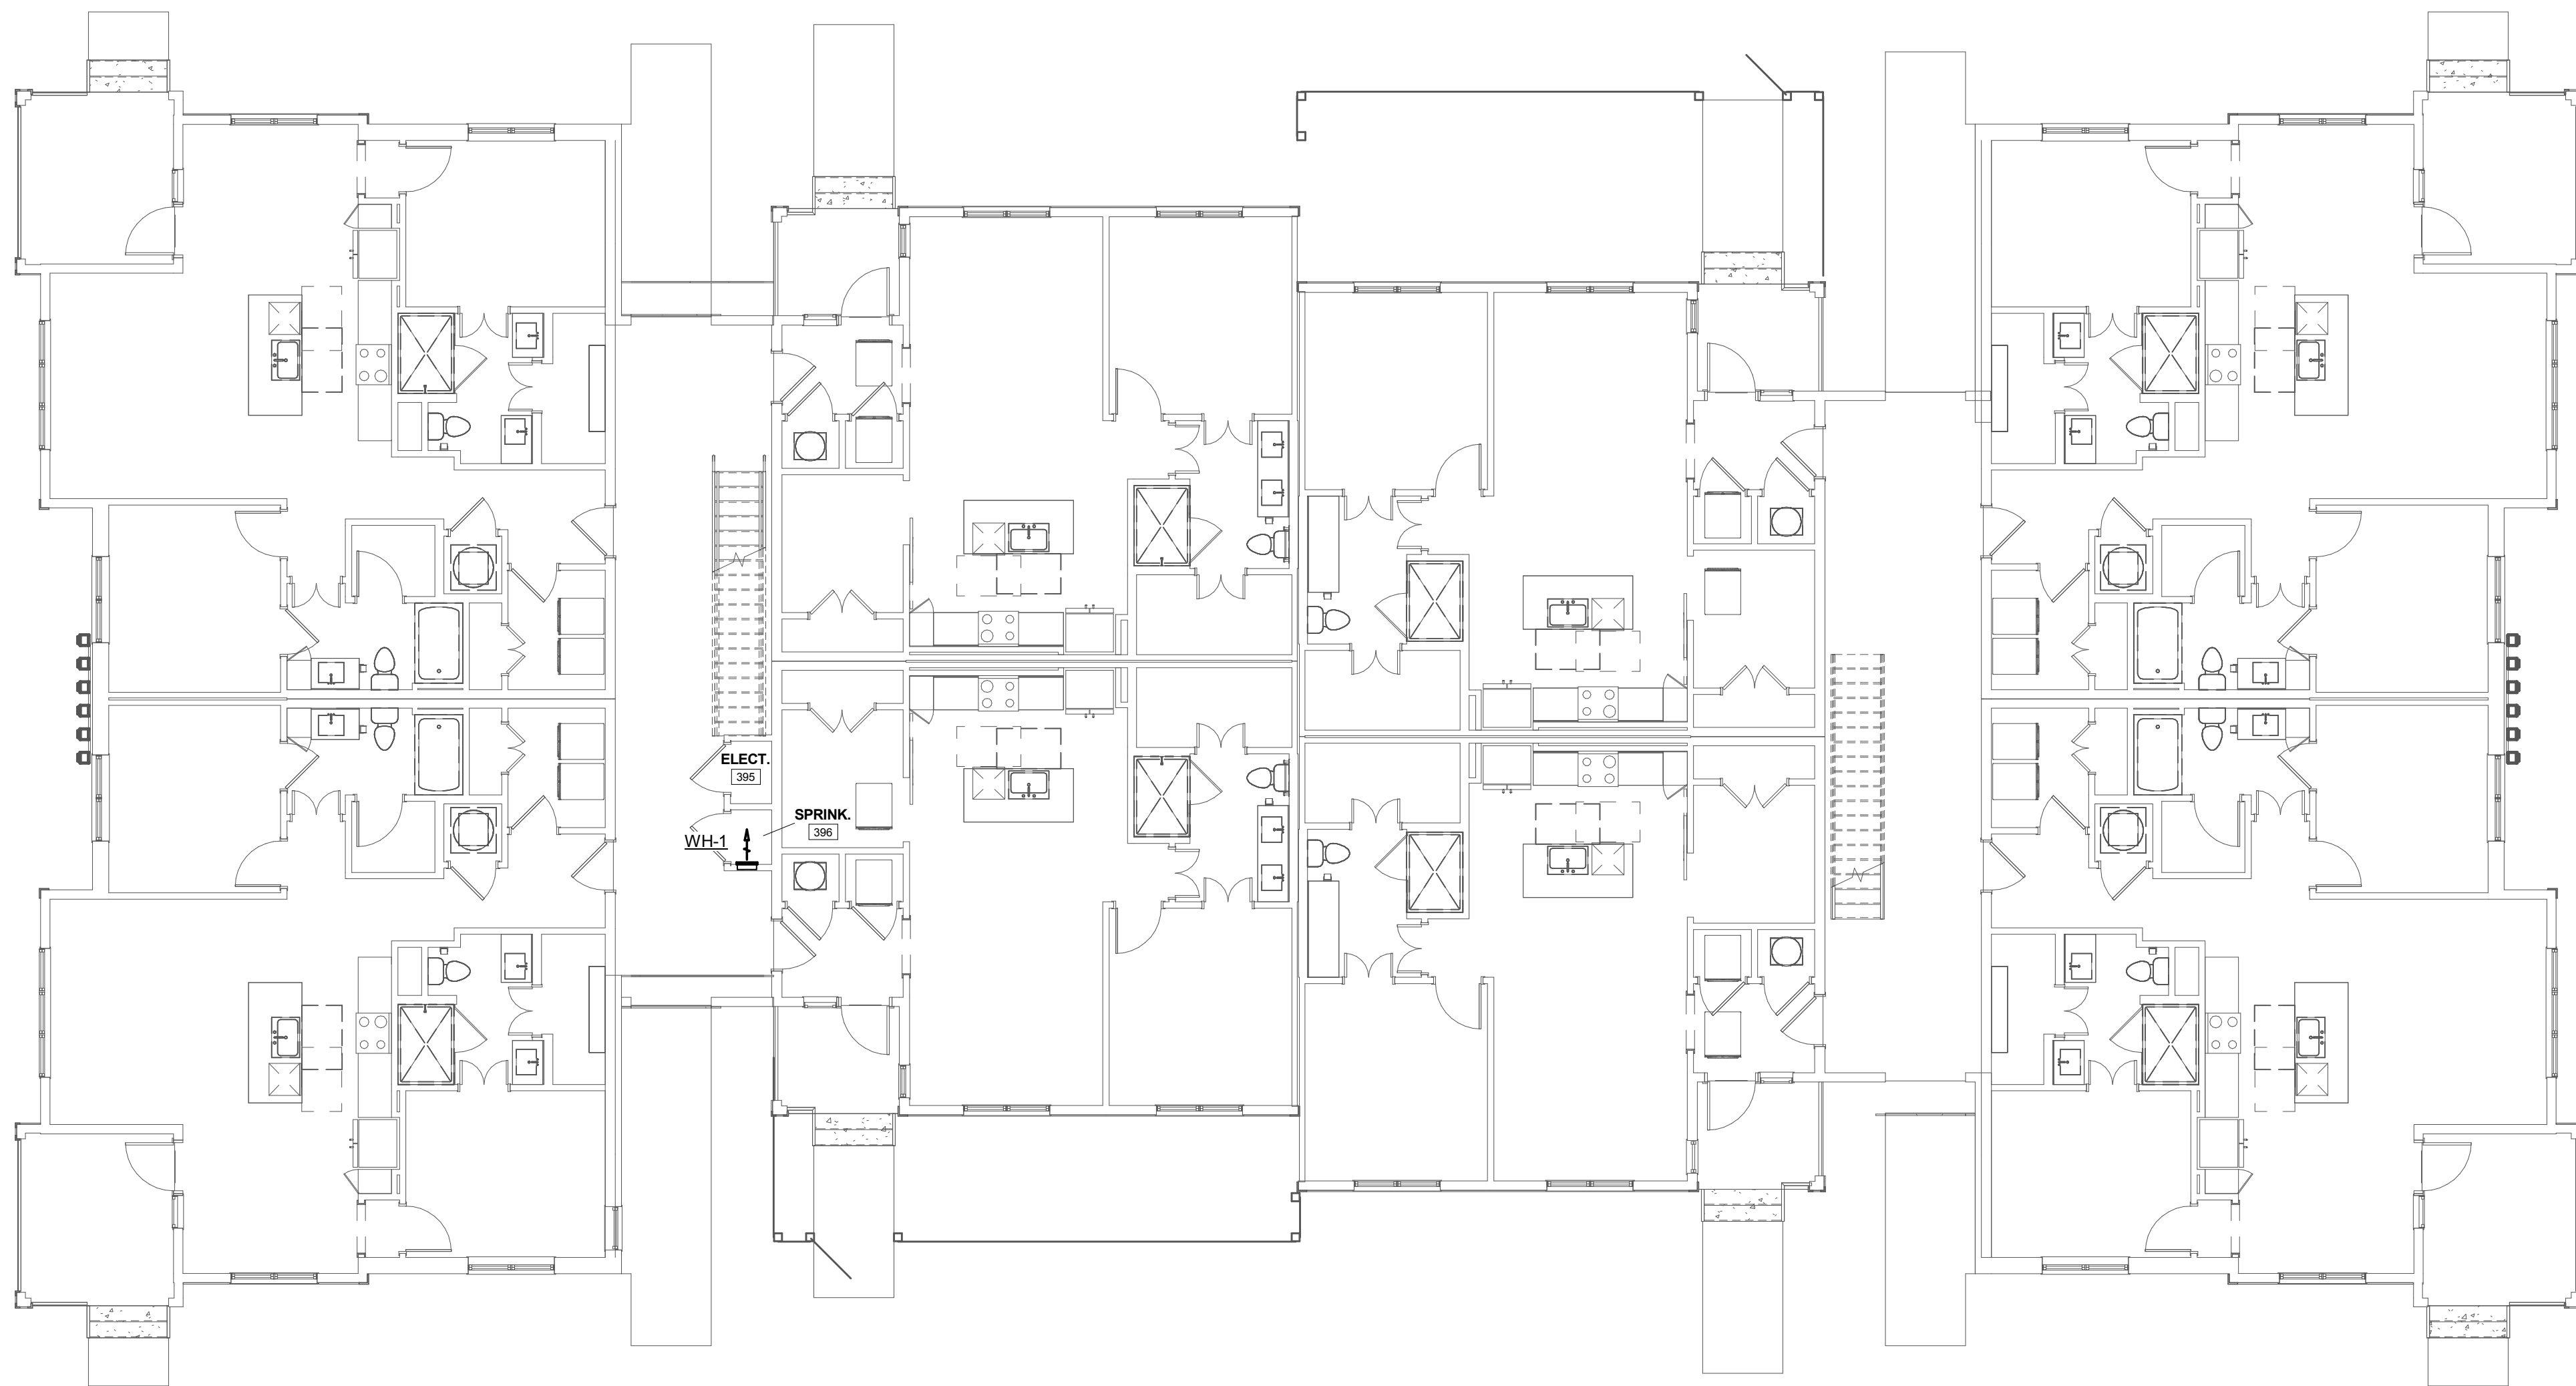

1 BLDG TYPE 2 - FIRST FLOOR - MECHANICAL  
 M1.20 SCALE: 1/8" = 1'-0"

NOT FOR  
 CONSTRUCTION

Design  
 Development

PROJECT:	217035
DATE:	6-28-2017
REVISIONS:	DATE

DRAWN BY: Author  
 CHECKED BY: Checker

**BUILDING TYPE 2 -  
 FIRST & SECOND  
 FLOOR PLANS**