

| ISSUE      | DATE       | DESCRIPTION        | APPROVED |
|------------|------------|--------------------|----------|
| 01/26/2019 | 01/26/2019 | SCHEMATIC DESIGN   |          |
| 02/02/2019 | 02/02/2019 | DESIGN DEVELOPMENT | X        |

| REVISION | DATE | DESCRIPTION | BY |
|----------|------|-------------|----|
|          |      |             |    |
|          |      |             |    |

| NO. | DATE | DESCRIPTION |
|-----|------|-------------|
|     |      |             |



NOTES:  
 THE DRAWING AND ASSOCIATED INFORMATION ARE THE PROPERTY OF DWELL DESIGN STUDIO, INC. AND ARE NOT TO BE REPRODUCED OR TRANSMITTED IN ANY FORM OR BY ANY MEANS, ELECTRONIC OR MECHANICAL, INCLUDING PHOTOCOPYING, RECORDING, OR BY ANY INFORMATION STORAGE AND RETRIEVAL SYSTEM, WITHOUT THE WRITTEN PERMISSION OF DWELL DESIGN STUDIO, INC. THE DRAWING IS TO BE USED ONLY FOR THE PROJECT AND SITE SPECIFICALLY IDENTIFIED HEREIN. ANY OTHER USE IS STRICTLY PROHIBITED.

**SITE PLAN - FIRE PROTECTION**

JOB NUMBER: 195603

DRAWN BY: Author  
 CHECKED BY: Checker

**FP0-01**  
 NOT FOR CONSTRUCTION

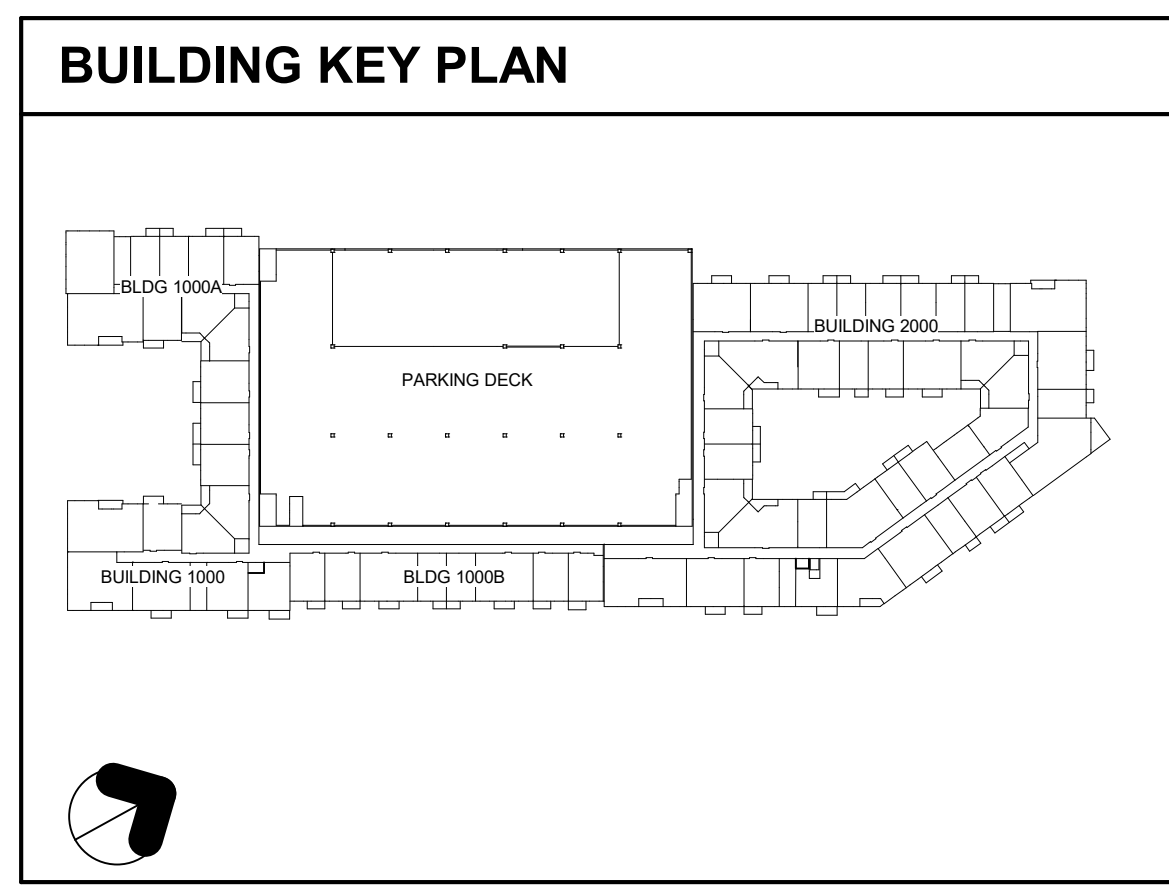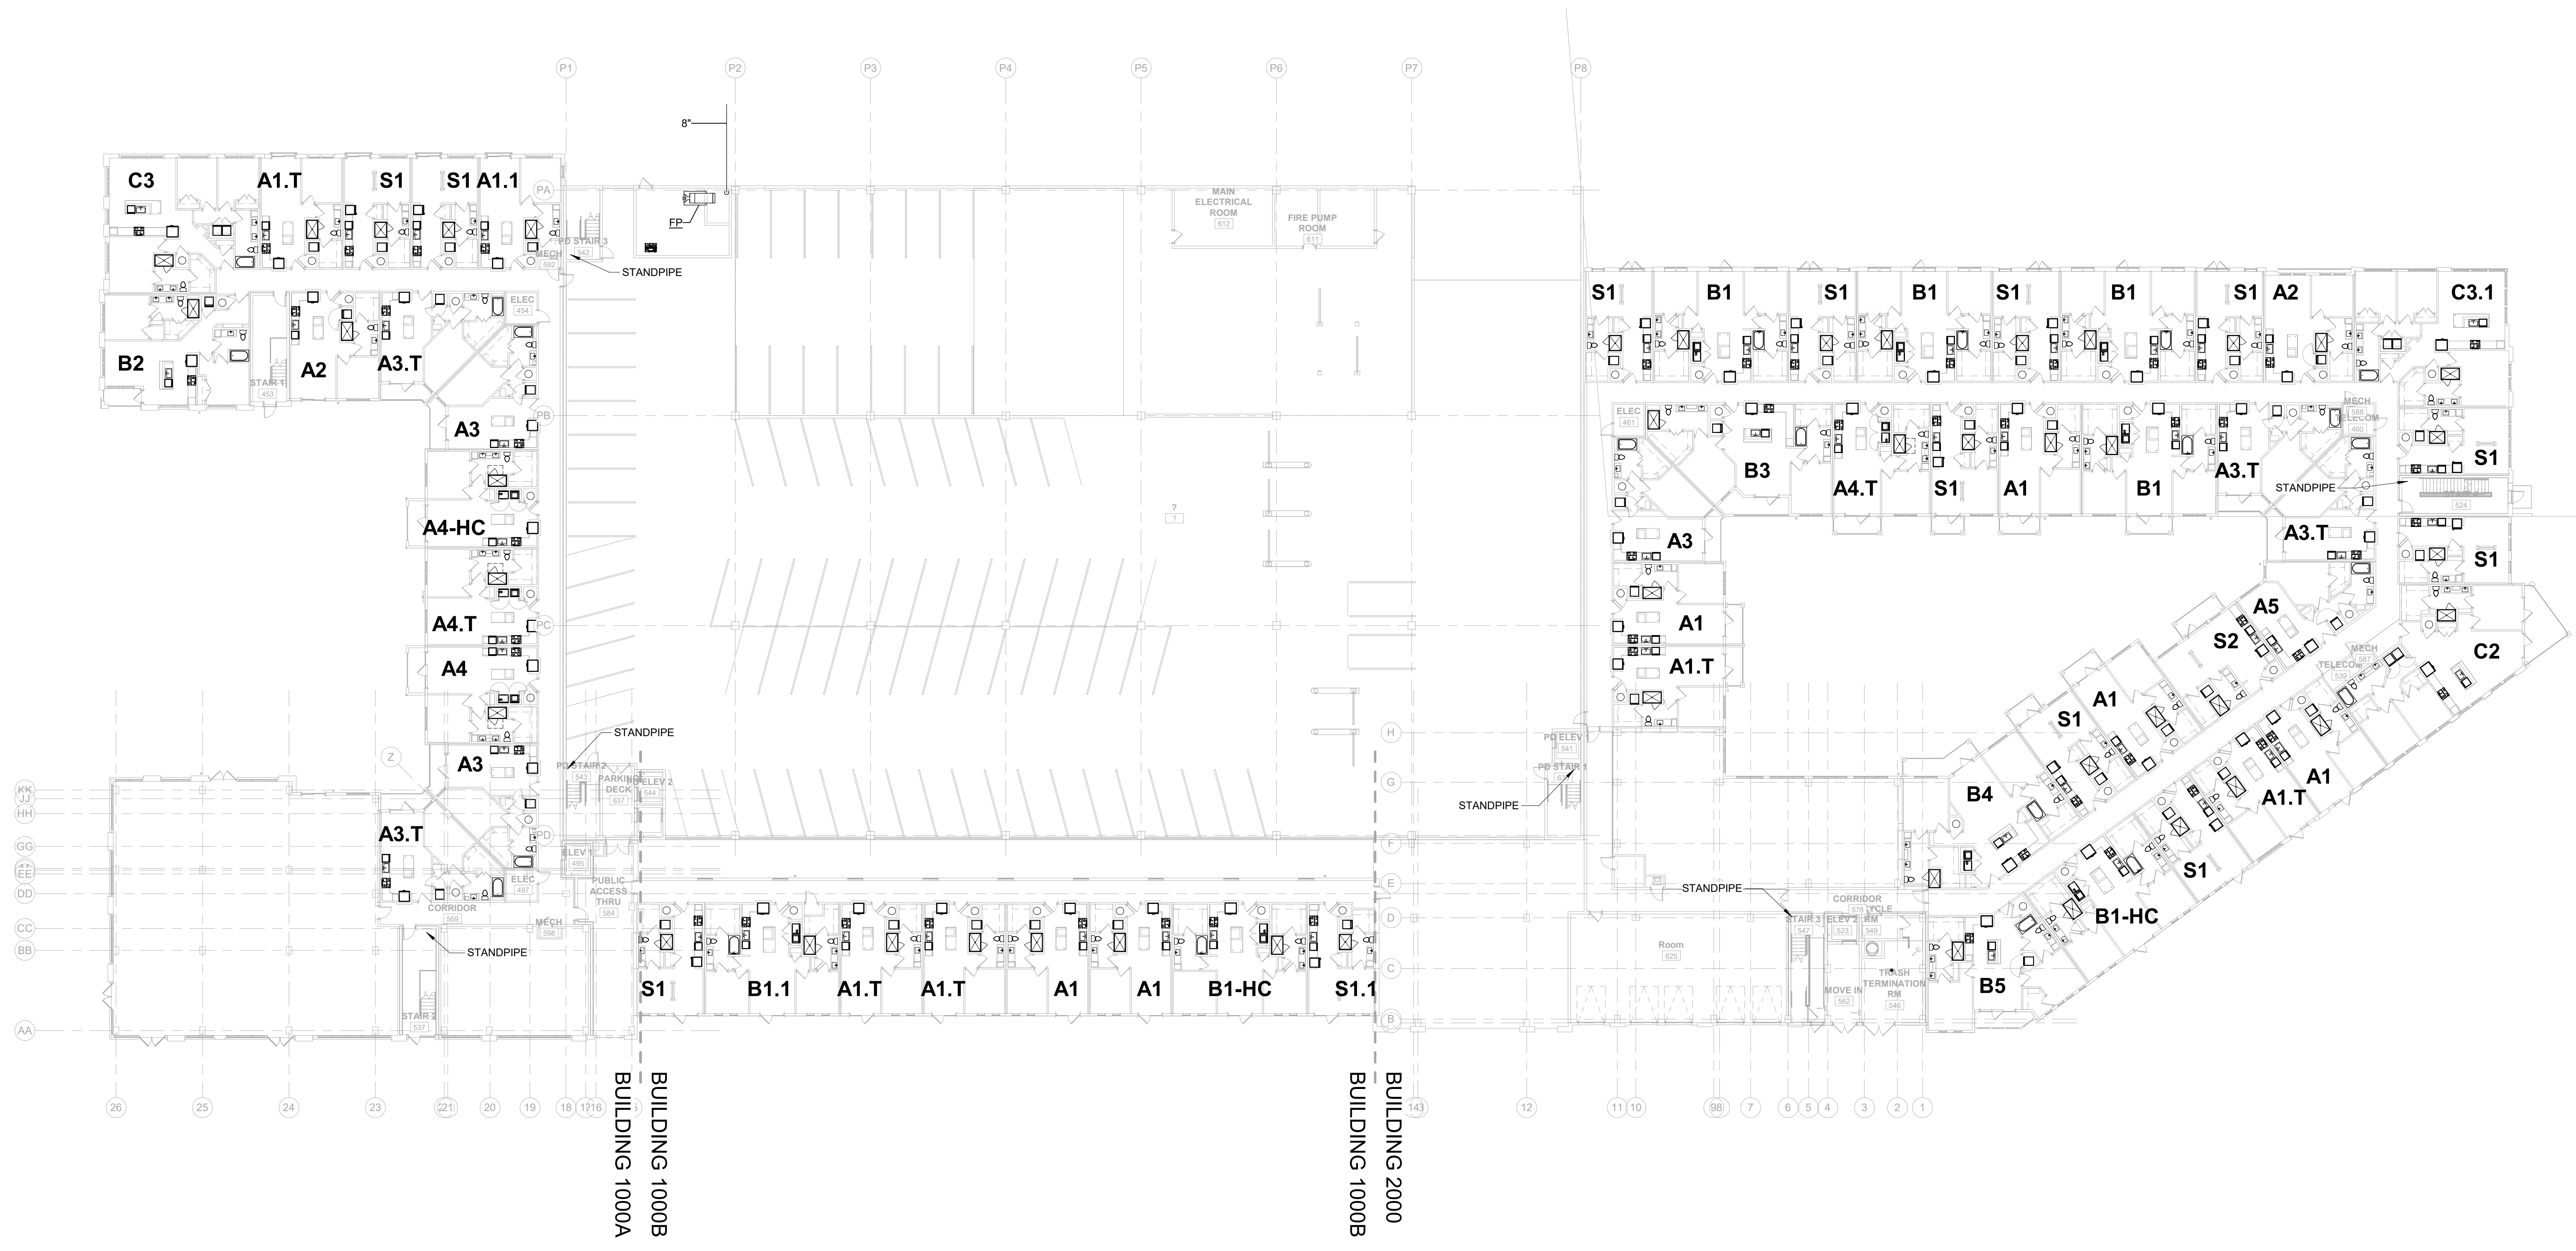

© dwell design studio - ALL RIGHTS RESERVED