



mgc architecture

T 216.520.1551 F 216.520.1567
7100 E. Pleasant Valley Rd., Suite 320, Cleveland, OH 44131

Seal:

A Project for:

EARTH FARE

STORE #ORL 580
CRESCENT LUCERNE
725 MAIN LANE
ORLANDO, FL

Client:

CRESCENT COMMUNITIES
3340 PEACHTREE ROAD NE,
SUITE 1560
ATLANTA, GA 30326

Revisions:


BULLETIN 7	09-24-18
BULLETIN 4	03-29-18
ISSUED FOR CONSTRUCTION	04-04-17
BID / PERMIT	10-28-16
No. Description	Date
Project No.	16.339.10
Drawn By:	JW
Reviewed By:	SEJ
Scale:	AS NOTED
Date:	10-28-16
Filename:	16339_A102
Sheet Title:	

SLAB PLAN

Sheet #:

A102


© MCG ARCHITECTS 2016 ALL RIGHTS RESERVED

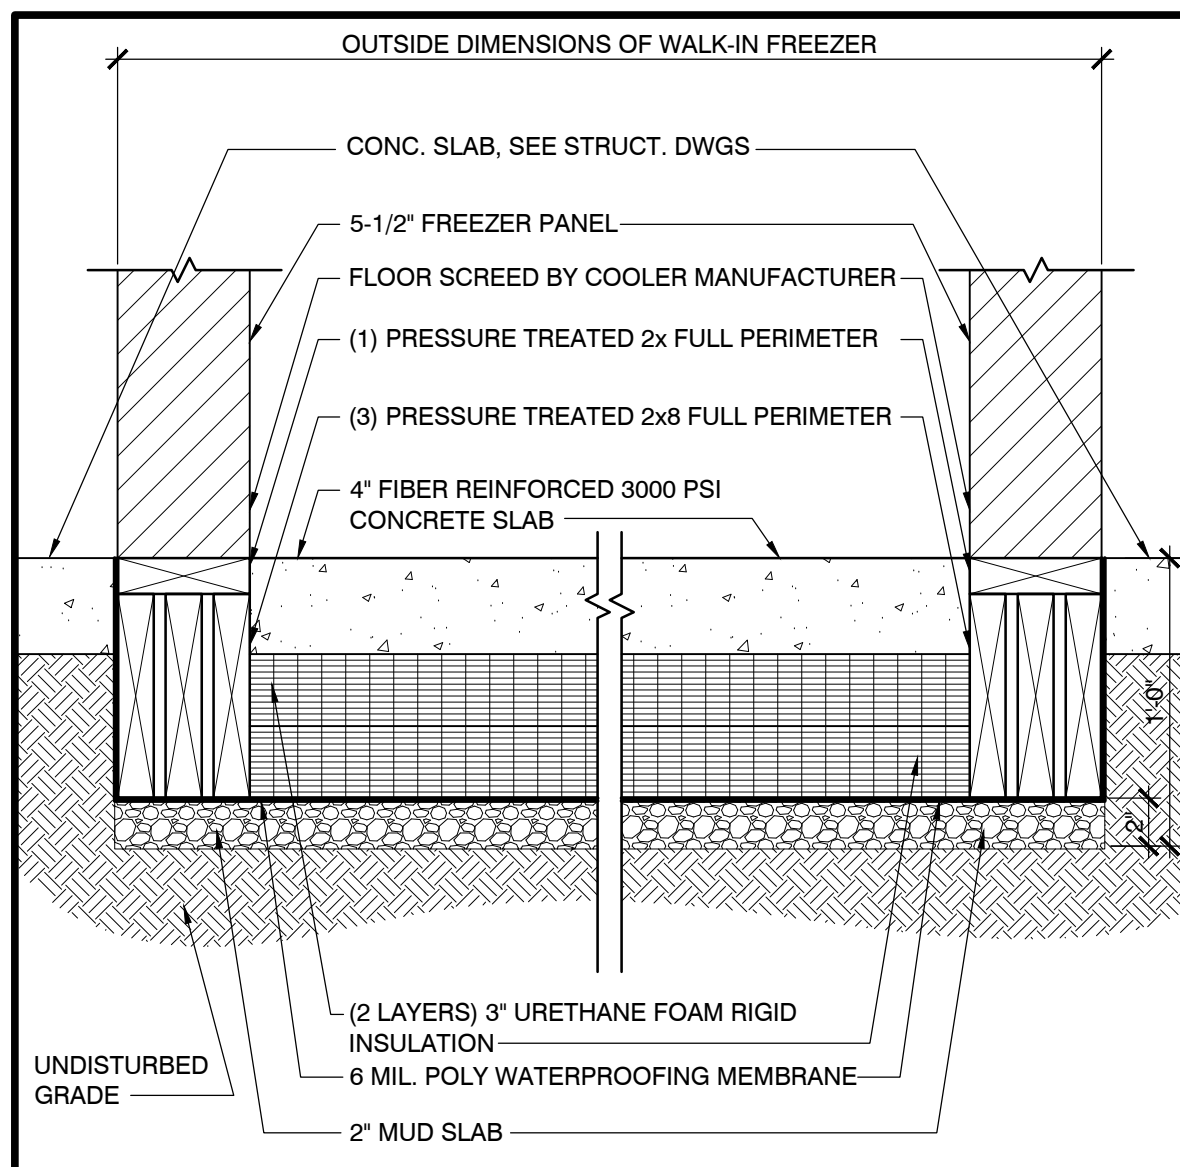


NOTES:

- PRESSURE TREATED LUMBER TO BE ON ALL FOUR SIDES OF INSULATED SLAB. LEVEL TOP PLATE WITH ADJACENT CONCRETE SLAB.
- VAPOR BARRIER TO BE MONOLITHIC AND EXTEND ABOVE SLAB 2" MIN. ALL SIDES. SEAL TO SLAB UNDER SCREED.
- VERIFY FREEZER DIMENSIONS WITH MANUFACTURER PRIOR TO LAYOUT.

SECTION @ FREEZER SLAB SCALE 1-1/2" = 1'-0" 02

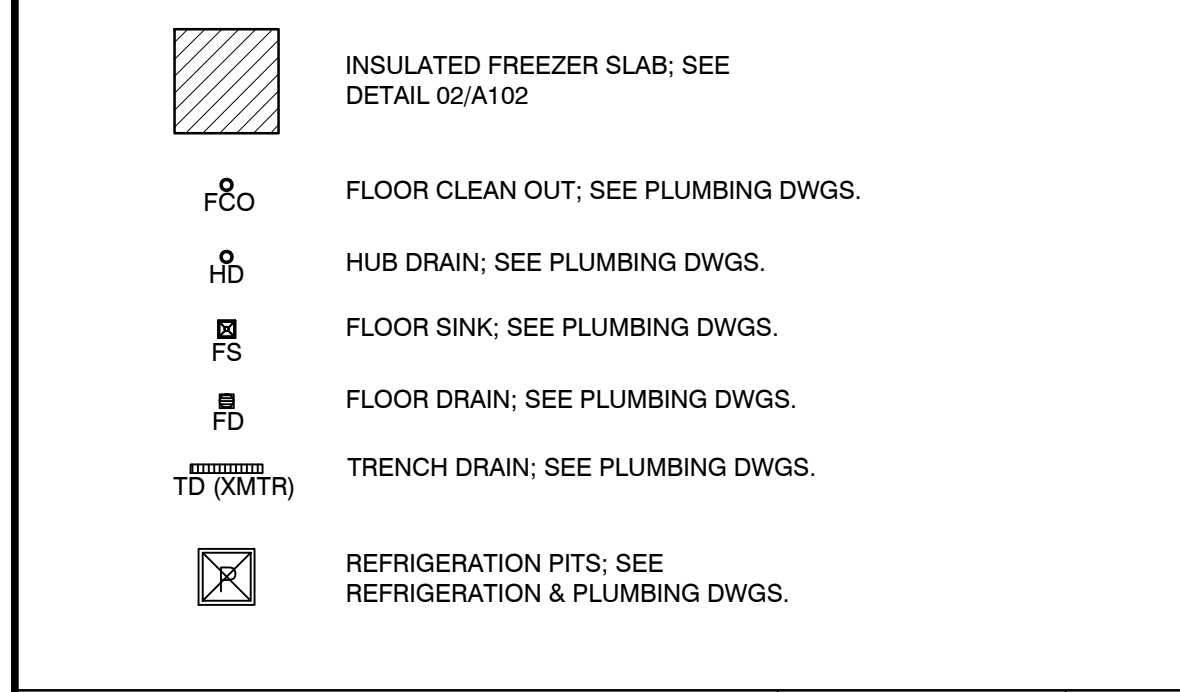

LEGEND SCALE NONE 03

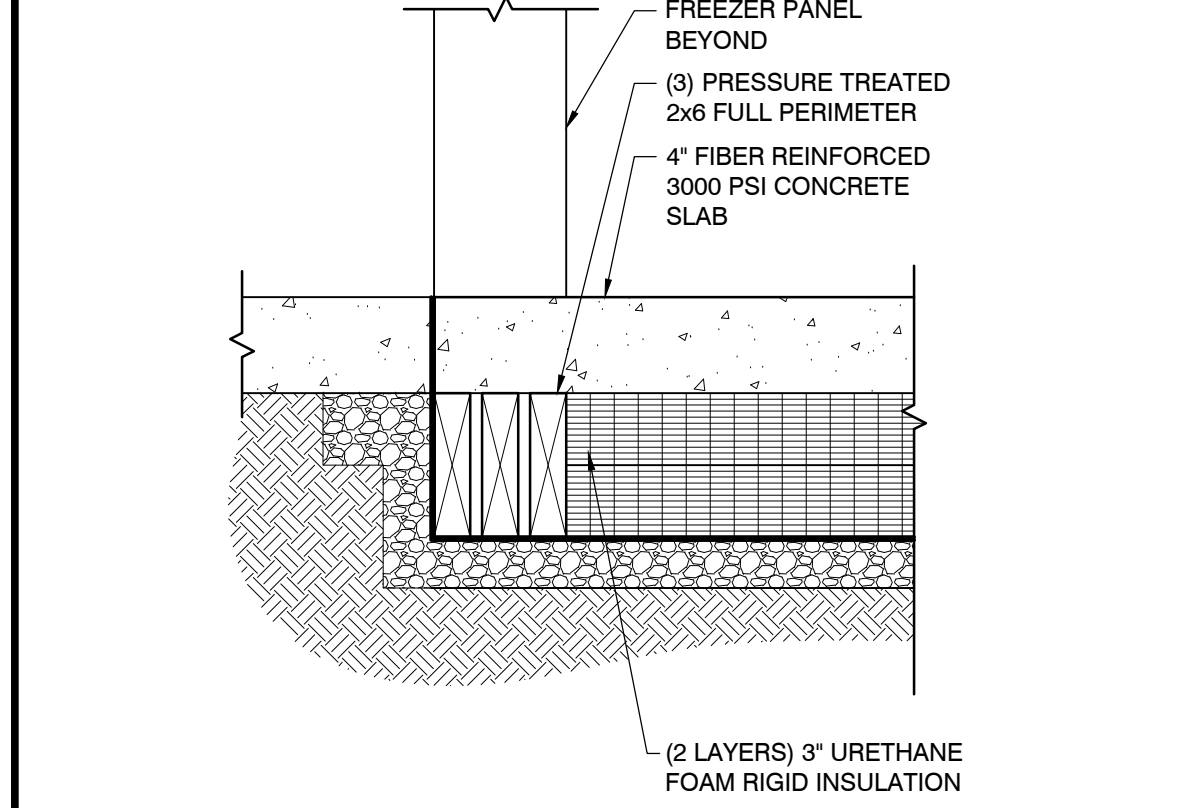


THRESHOLD DTL @ FREEZER SLAB SCALE 1-1/2" = 1'-0" 04

SLAB PLAN GENERAL NOTES:

- COORDINATE PIT QUANTITIES WITH REFRIGERATION & PLUMBING DRAWINGS
- ALL PITS TO RECEIVE 3/4" FRT PLYWOOD TO FIT PIT BOX DIMENSIONS & TOPPED W/ 2" OF CONCRETE. TOP OF CONCRETE @ PIT BOX TO ALIGN FLUSH @ ADJACENT SLAB CONSTRUCTION.
- PRIOR TO CAPPING PIT BOXES, COORD. W/ REFRIGERATION CONTRACTOR

GENERAL NOTES SCALE NONE 05

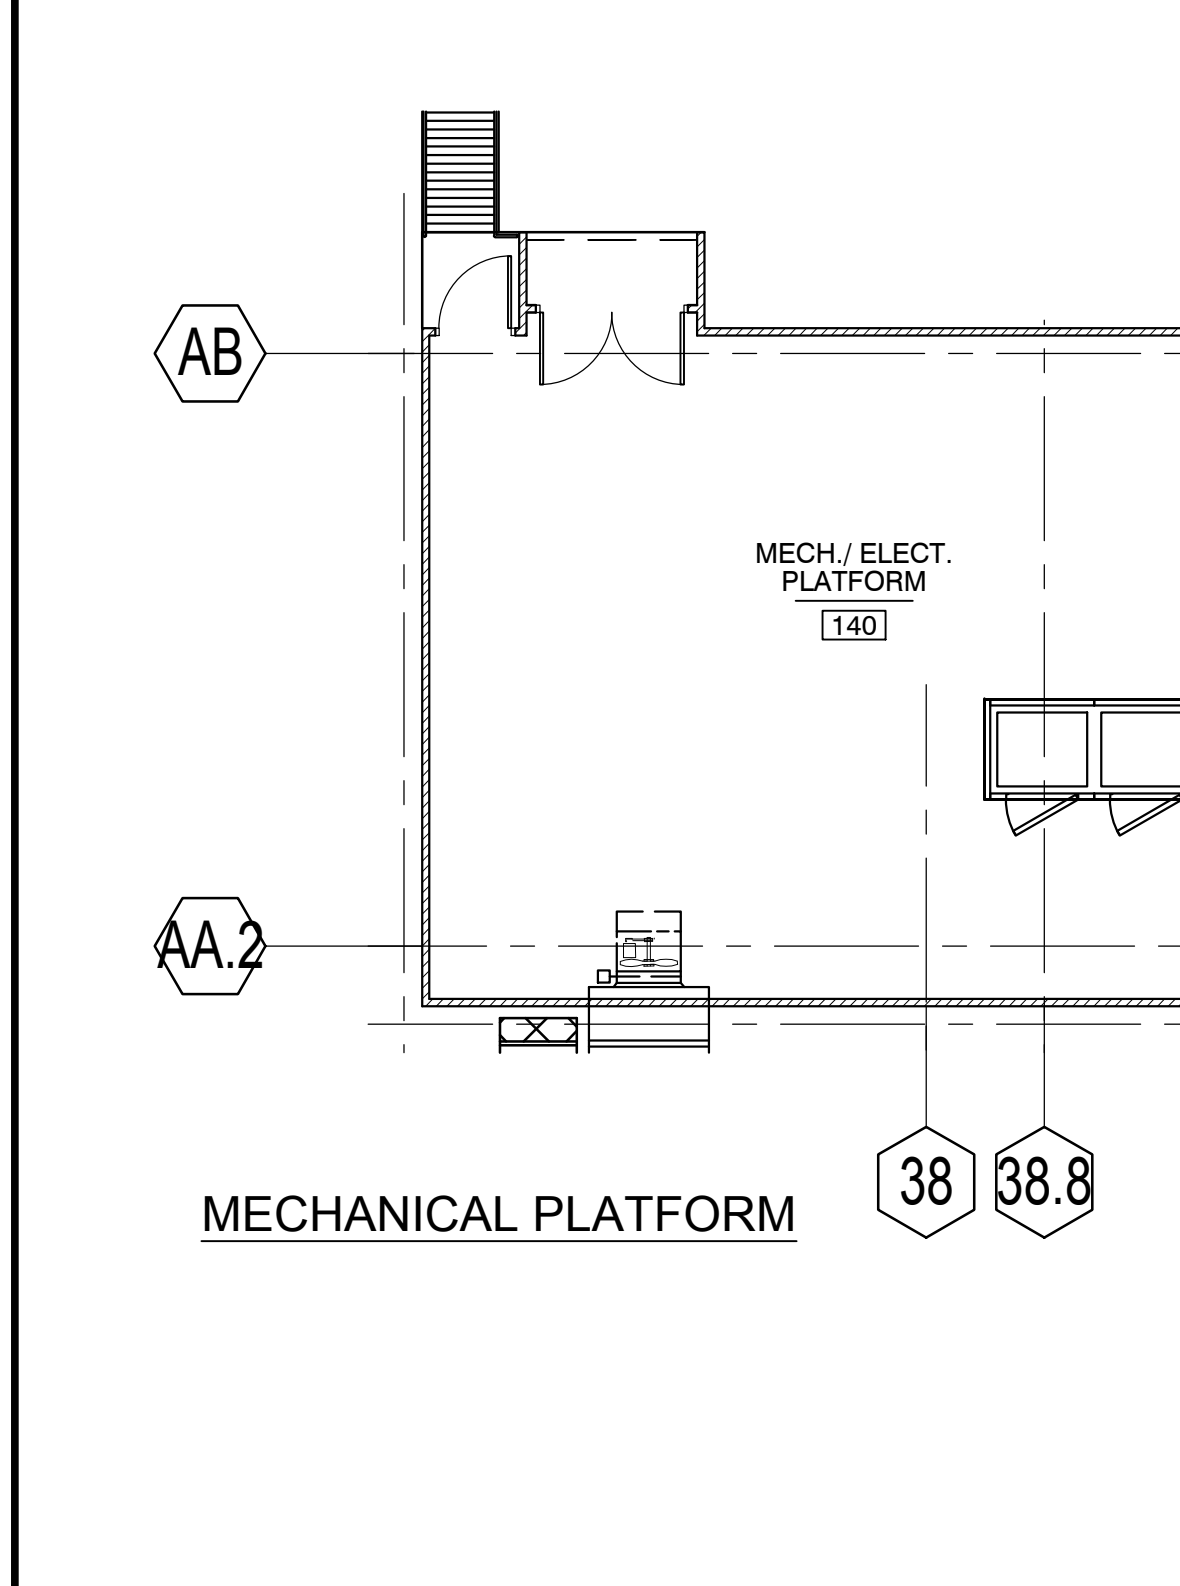

MECHANICAL PLATFORM SCALE NONE 06



FLOOR PLAN GROUND FLOOR SCALE 1/8" = 1'-0" 01