



THIS DRAWING AND THE DESIGN SHOWN IS THE PROPERTY OF THE ARCHITECT AND MAY NOT BE REPRODUCED, COPIED OR USED WITHOUT WRITTEN PERMISSION. COPYRIGHT © 2014, INTEC Group, Inc.

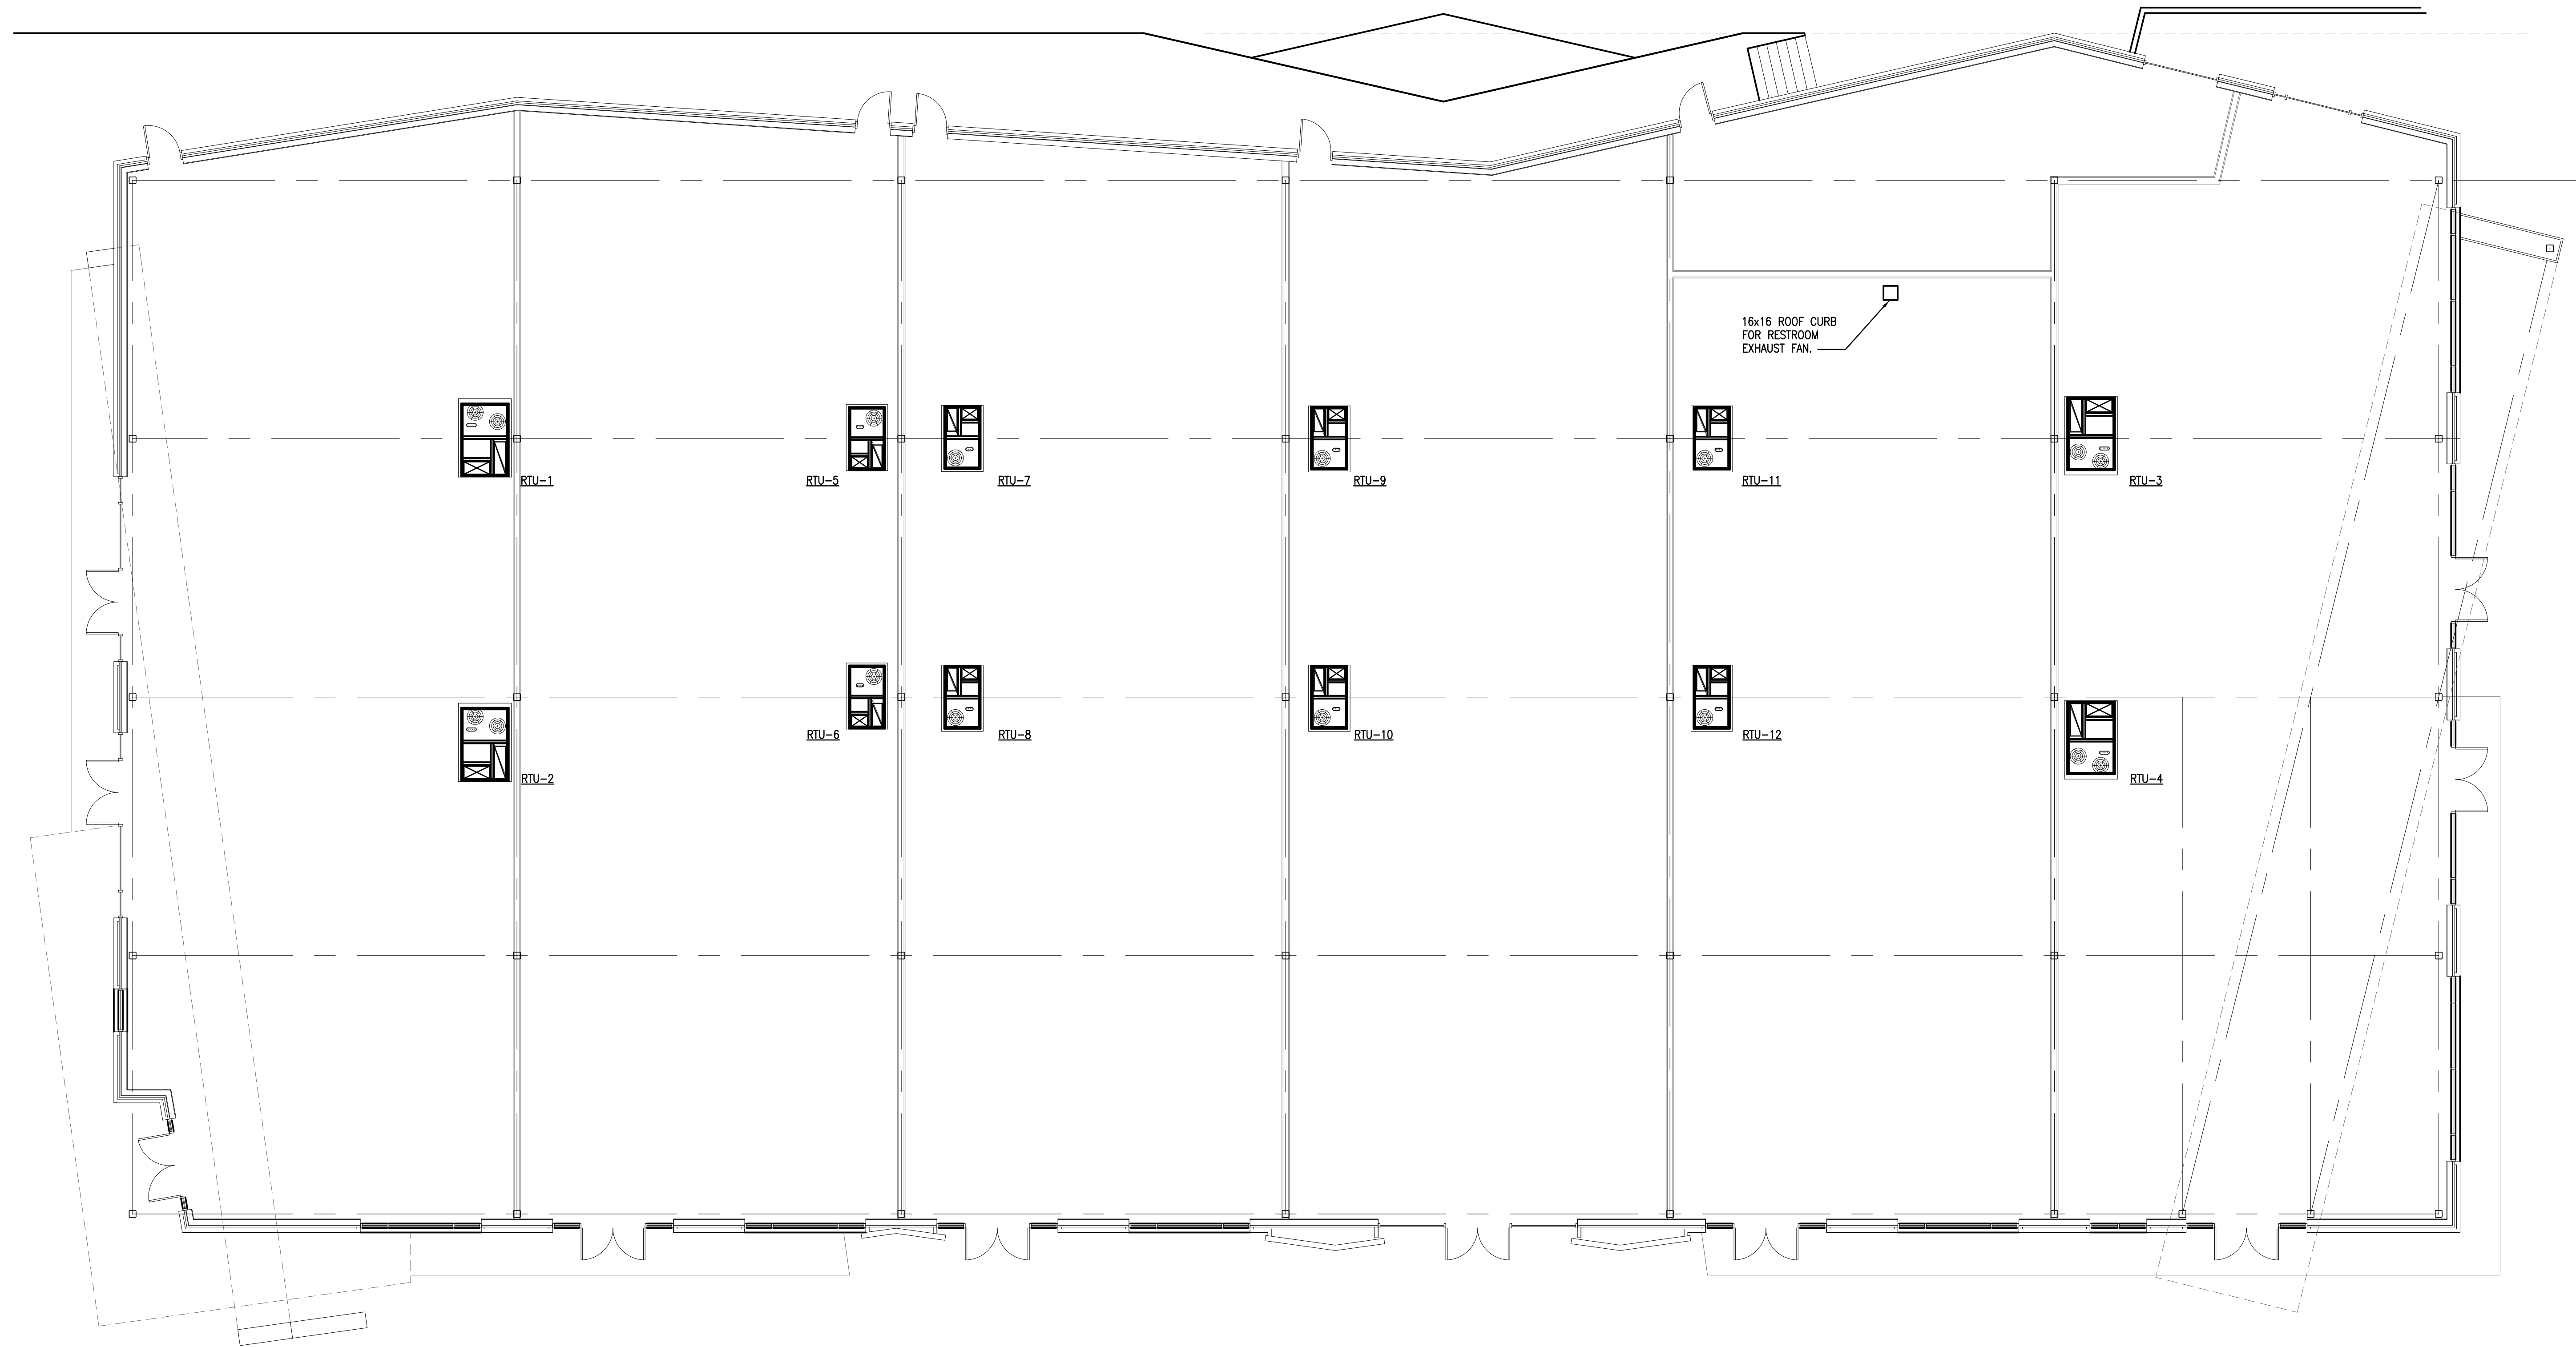

1 ROOF PLAN - MECHANICAL
M10 SCALE: 1/8" = 1'-0"

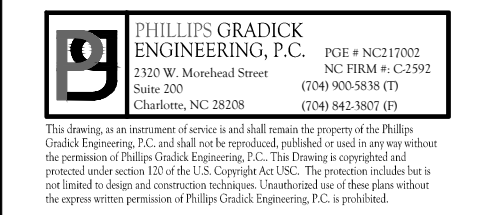

PROJECT

CRESCENT COMMUNITIES
36TH STREET, CHARLOTTE, NC
NoDa RETAIL BUILDING

STAMP

DRAWING LOG

ISSUE:	DESIGN DEVELOPMENT
DATE:	4/26/17
ISSUE:	(2)
DATE:	(DATE 2)
ISSUE:	(3)
DATE:	(DATE 3)
ISSUE:	(4)
DATE:	(DATE 4)
ISSUE:	(5)
DATE:	(DATE 5)
ISSUE:	(6)
DATE:	(DATE 6)

SHEET INFORMATION

DATE OF DRAWING:	4/26/17
DRAWN BY:	PIW
JOB NUMBER:	119201

ROOF PLAN - MECHANICAL

M102