


MATERIALS LEGEND


- CONCRETE PAVER BAND
TYPE: HOLLAND STONE SMOOTH
BY: BELGARD
COLOR: TBD
PATTERN: SOLDIER COURSE
- CONCRETE PAVER A
TYPE: HOLLAND STONE
BY: BELGARD
COLOR: TBD
PATTERN: TBD
- CONCRETE PAVER B
TYPE: LAFFIT GRAVA SLAB
BY: BELGARD
COLOR: TBD
PATTERN: TBD
- CONCRETE PAVER C
TYPE: MODULINE
BY: BELGARD
COLOR: TBD
PATTERN: TBD
- CONCRETE SIDEWALK
*SEE DETAIL 2 SHEET SD2.00
- DECOMPOSED GRANITE
*SEE DETAIL 2 SHEET SD2.00

LIGHTING LEGEND


- WALL MOUNT GAS LANTERN
MODEL: TBD
BY: CAROLINA LANTERNS
- POST TOP GAS LANTERN
MODEL: TBD
BY: CAROLINA LANTERNS
- UP LIGHT
MODEL: TBD
BY: TBD
- DOWN LIGHT
MODEL: TBD
BY: TBD

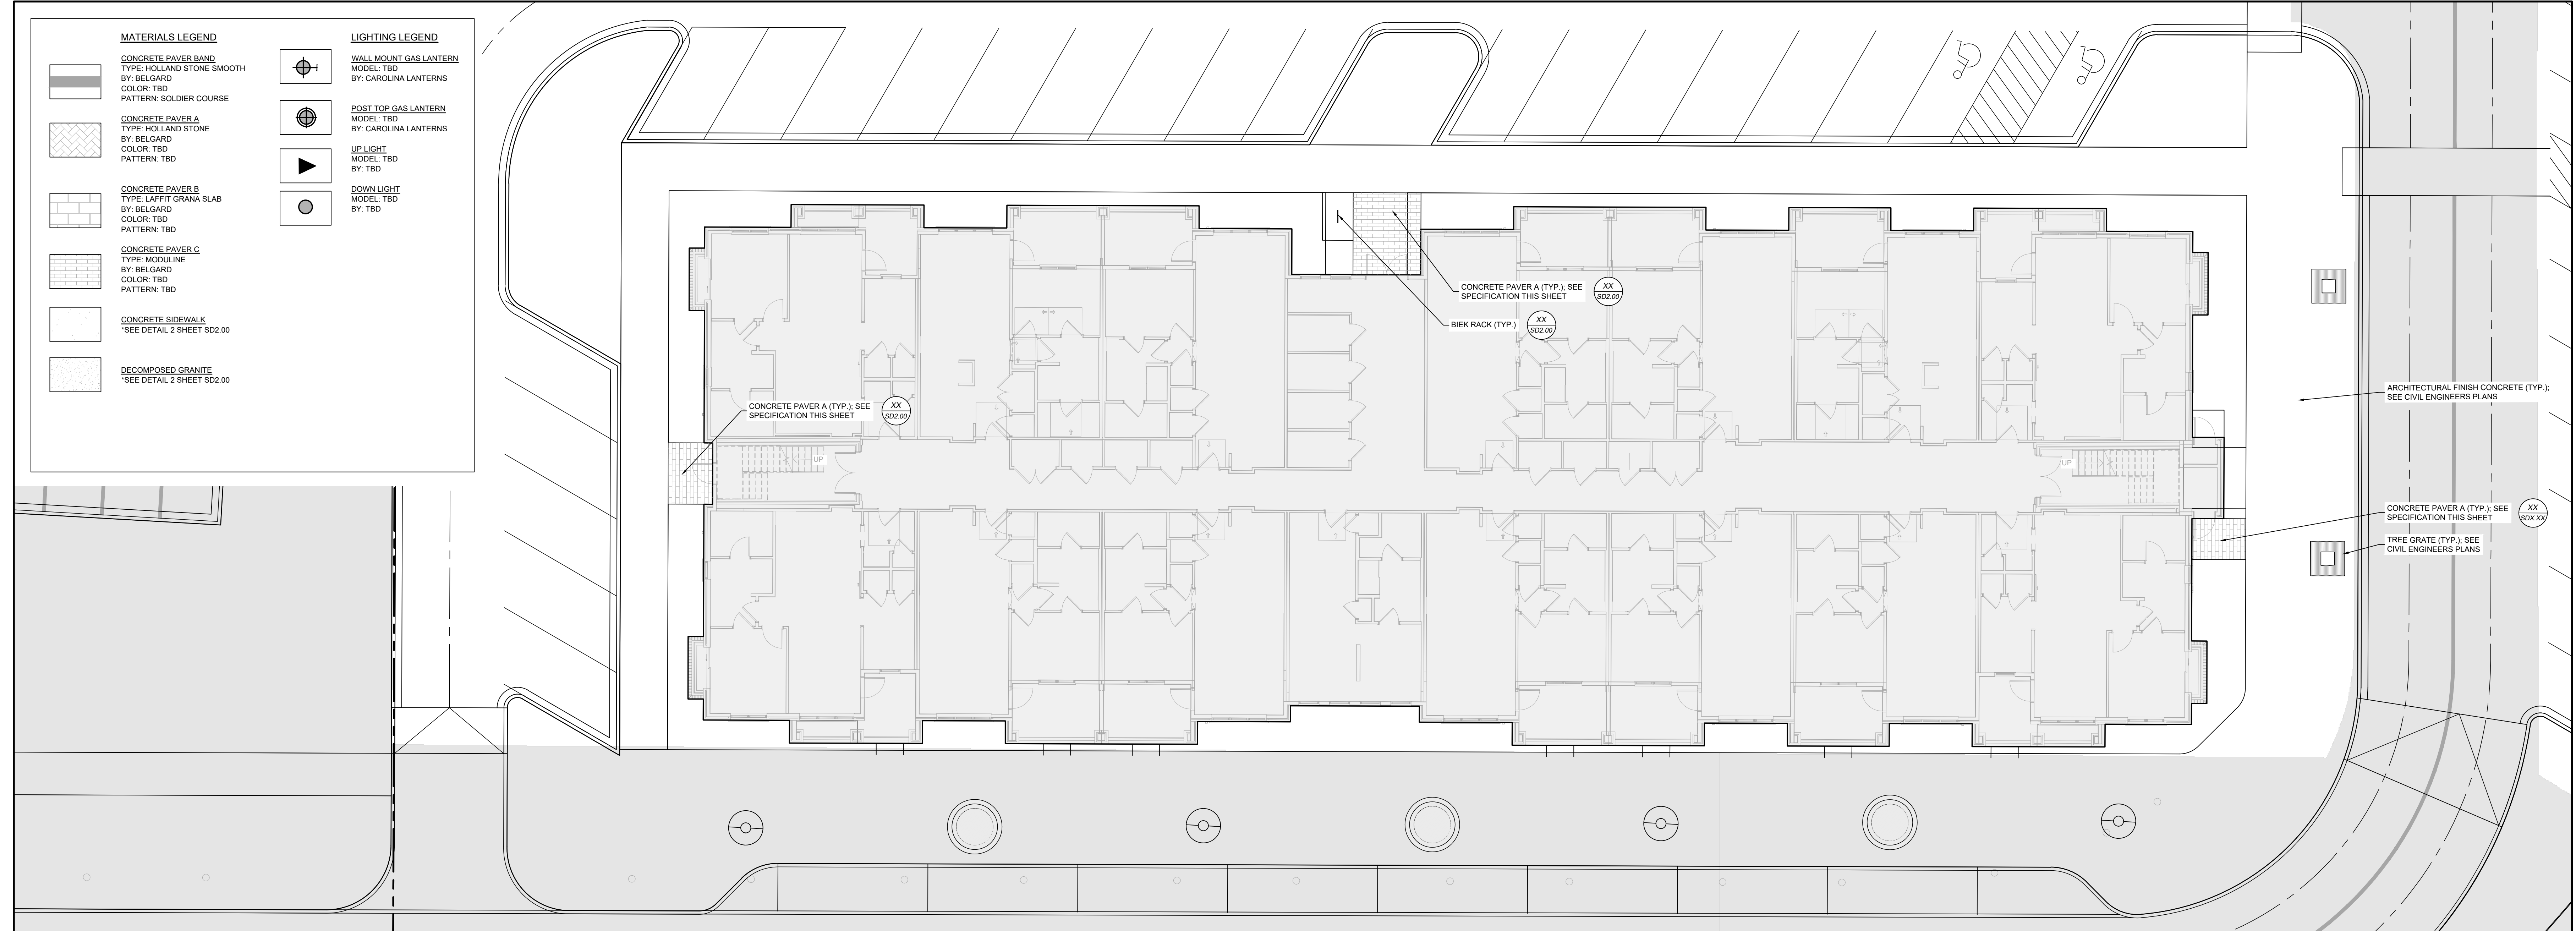

Entries at Building 4 | 03
Scale: 1" = 10'

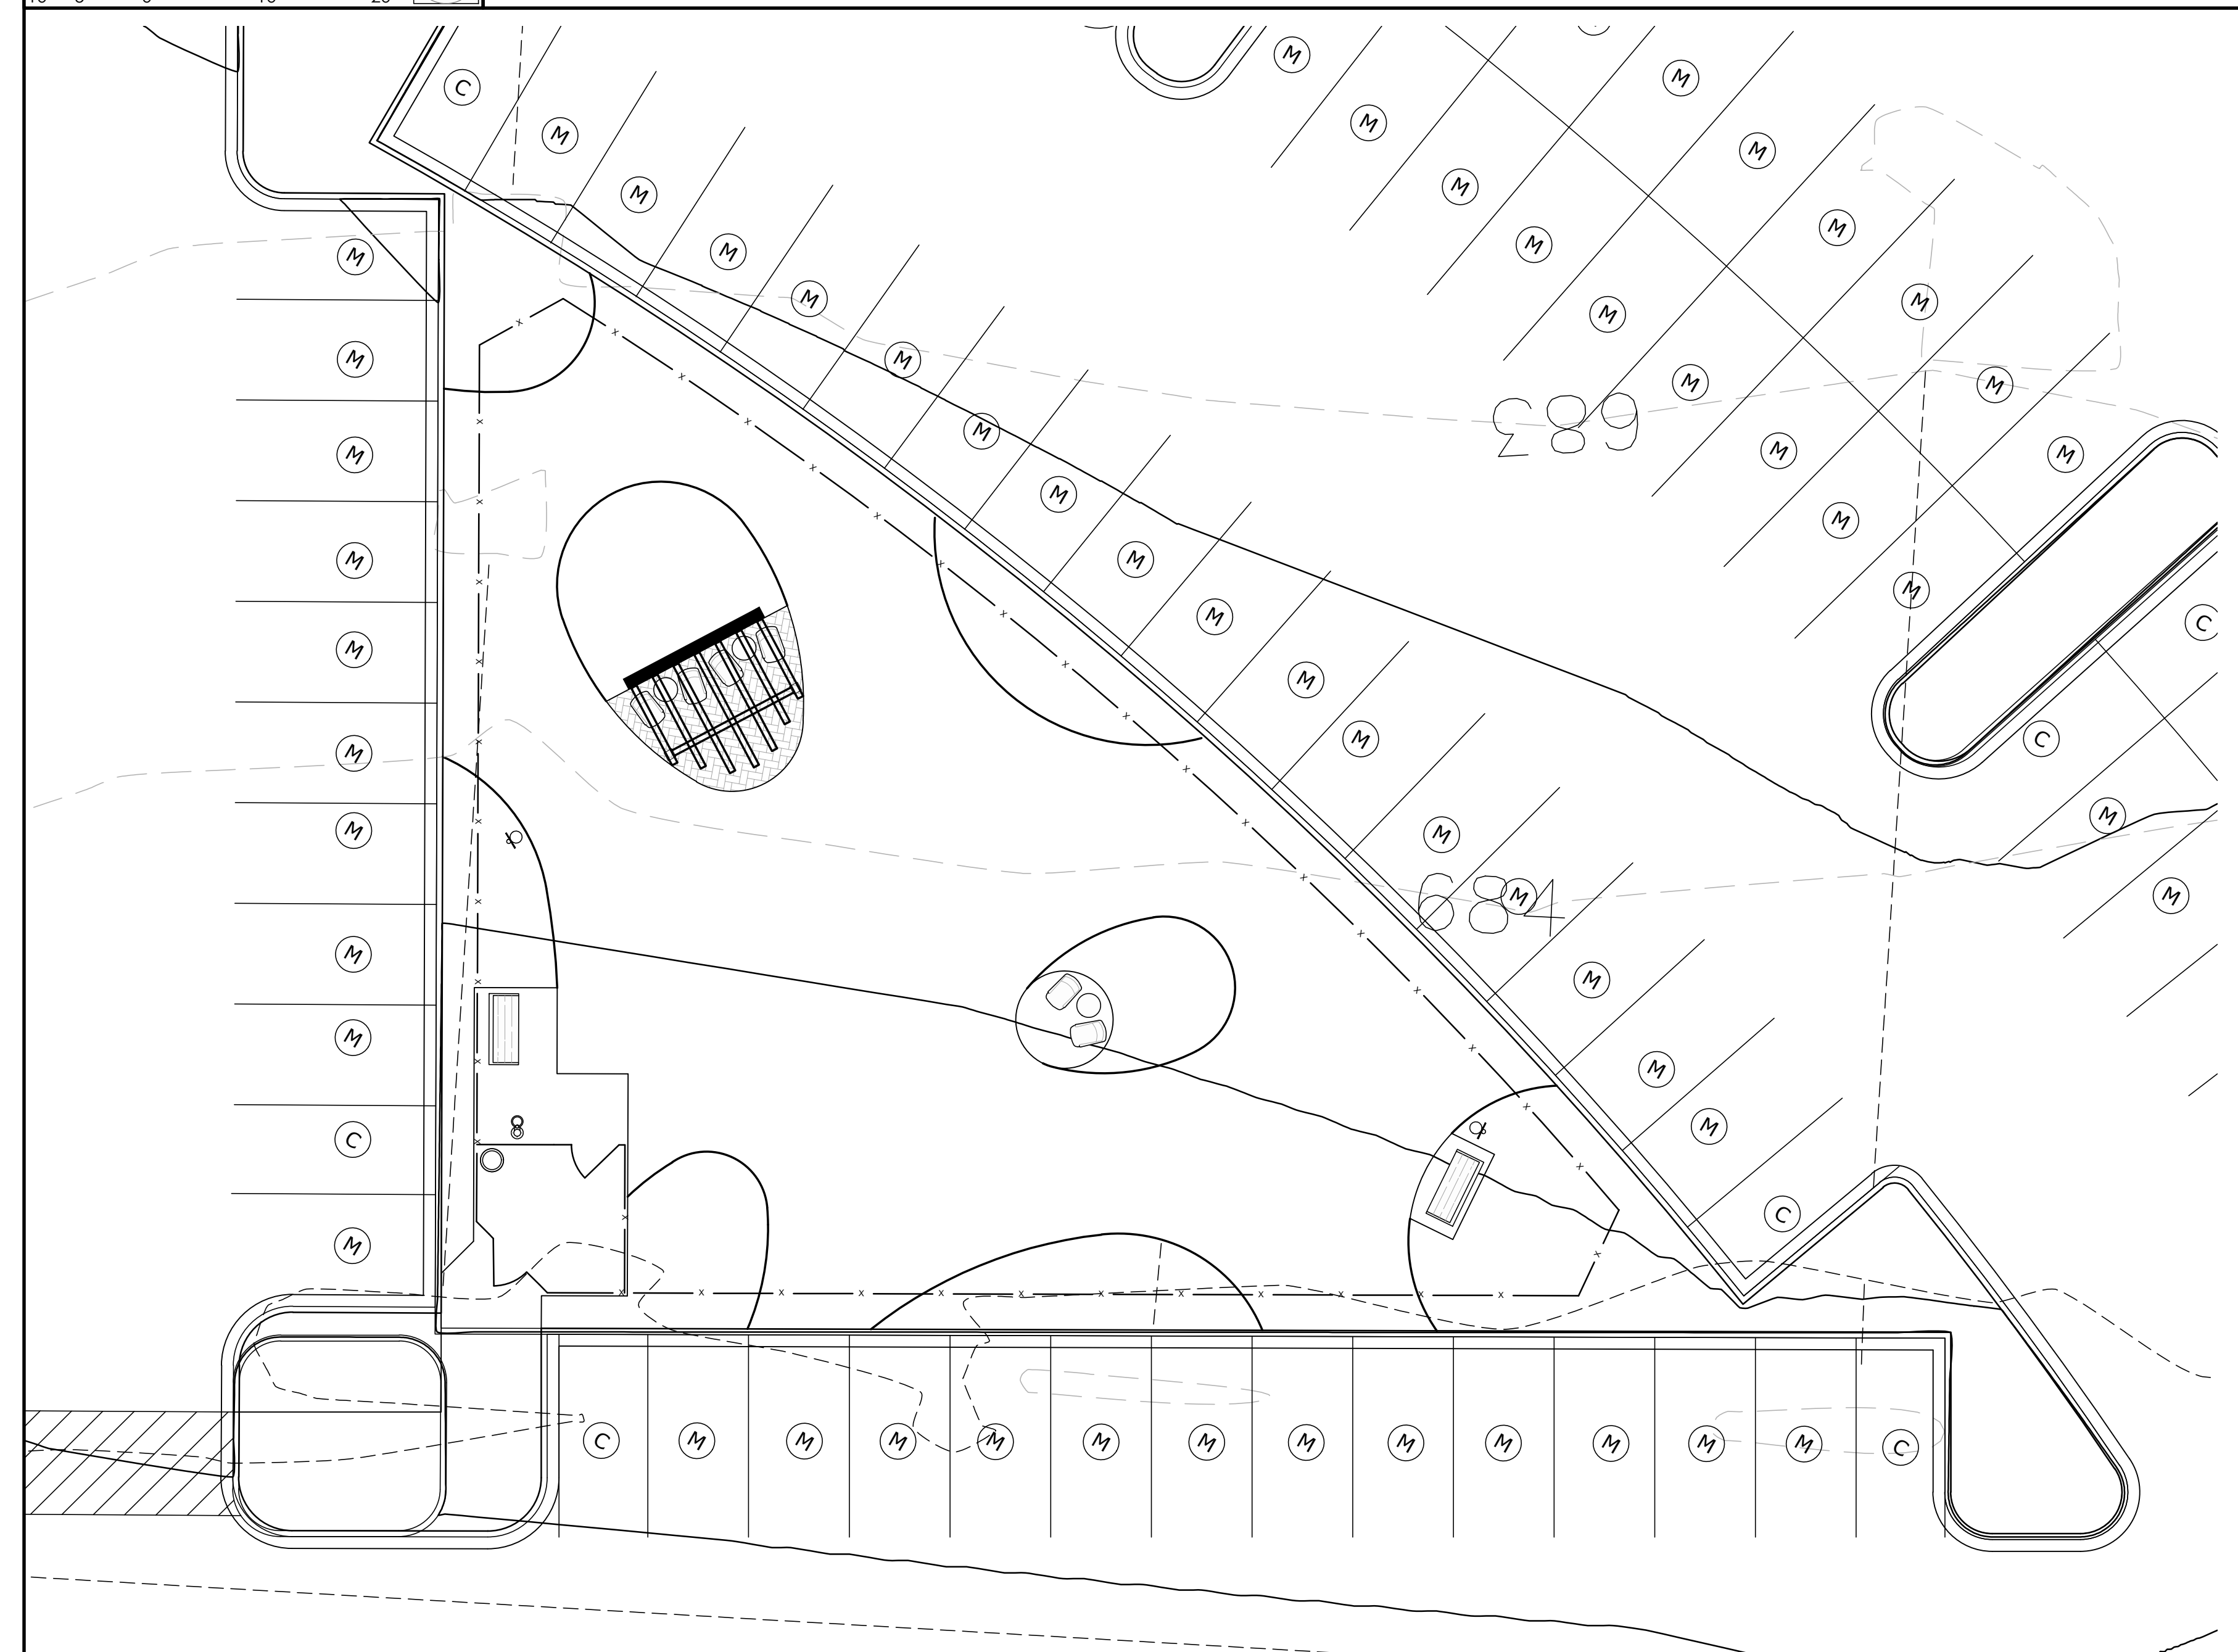

Dog Park Grading & Layout Plan | 02
Scale: 1" = 10'

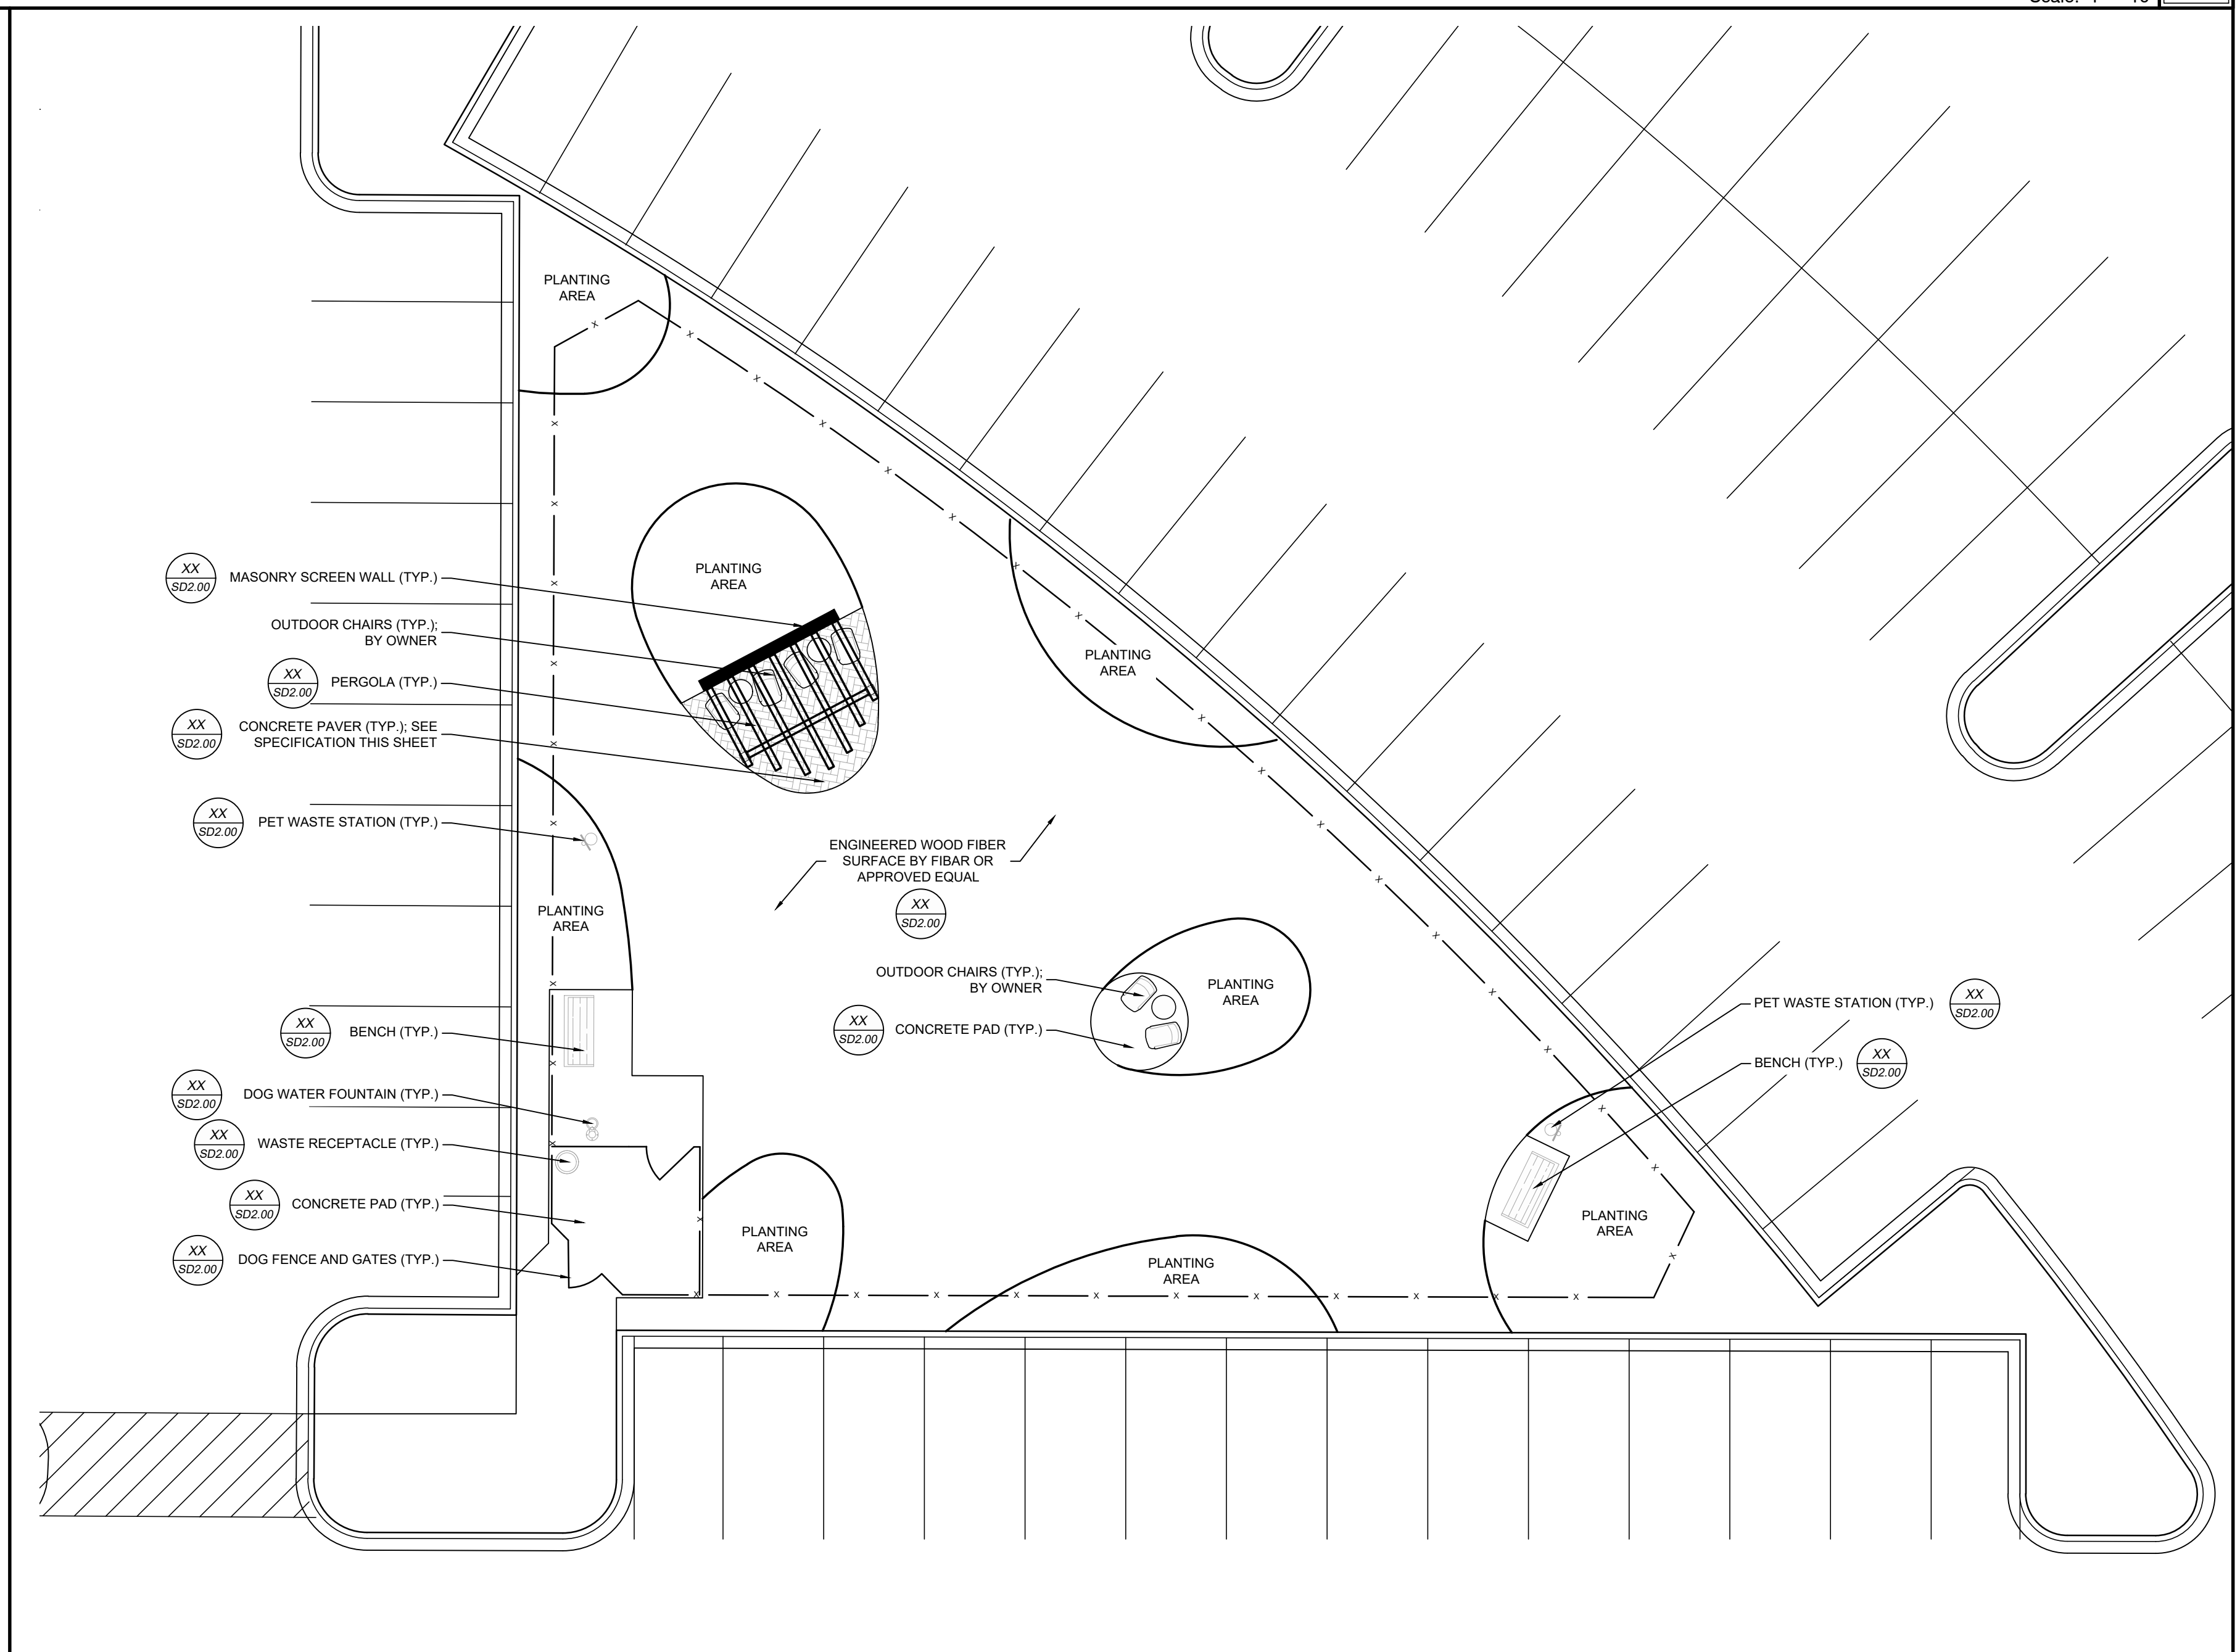

Dog Park Site Plan | 01
Scale: 1" = 10'

Crescent Communities
Novel University Place
J.W. Clay Boulevard
Charlotte, NC

Preliminary Review

NOT FOR CONSTRUCTION

DESIGN DEVELOPMENT PRICING SET

PROJECT: 219006
DATE: 01.06.2020
REVISIONS: | DATE:

DRAWN BY: BS
CHECKED BY: JW
Amenity Plans