


Building 3 Hardscape Layout & Grading Plan 02
Scale: 1" = 10'

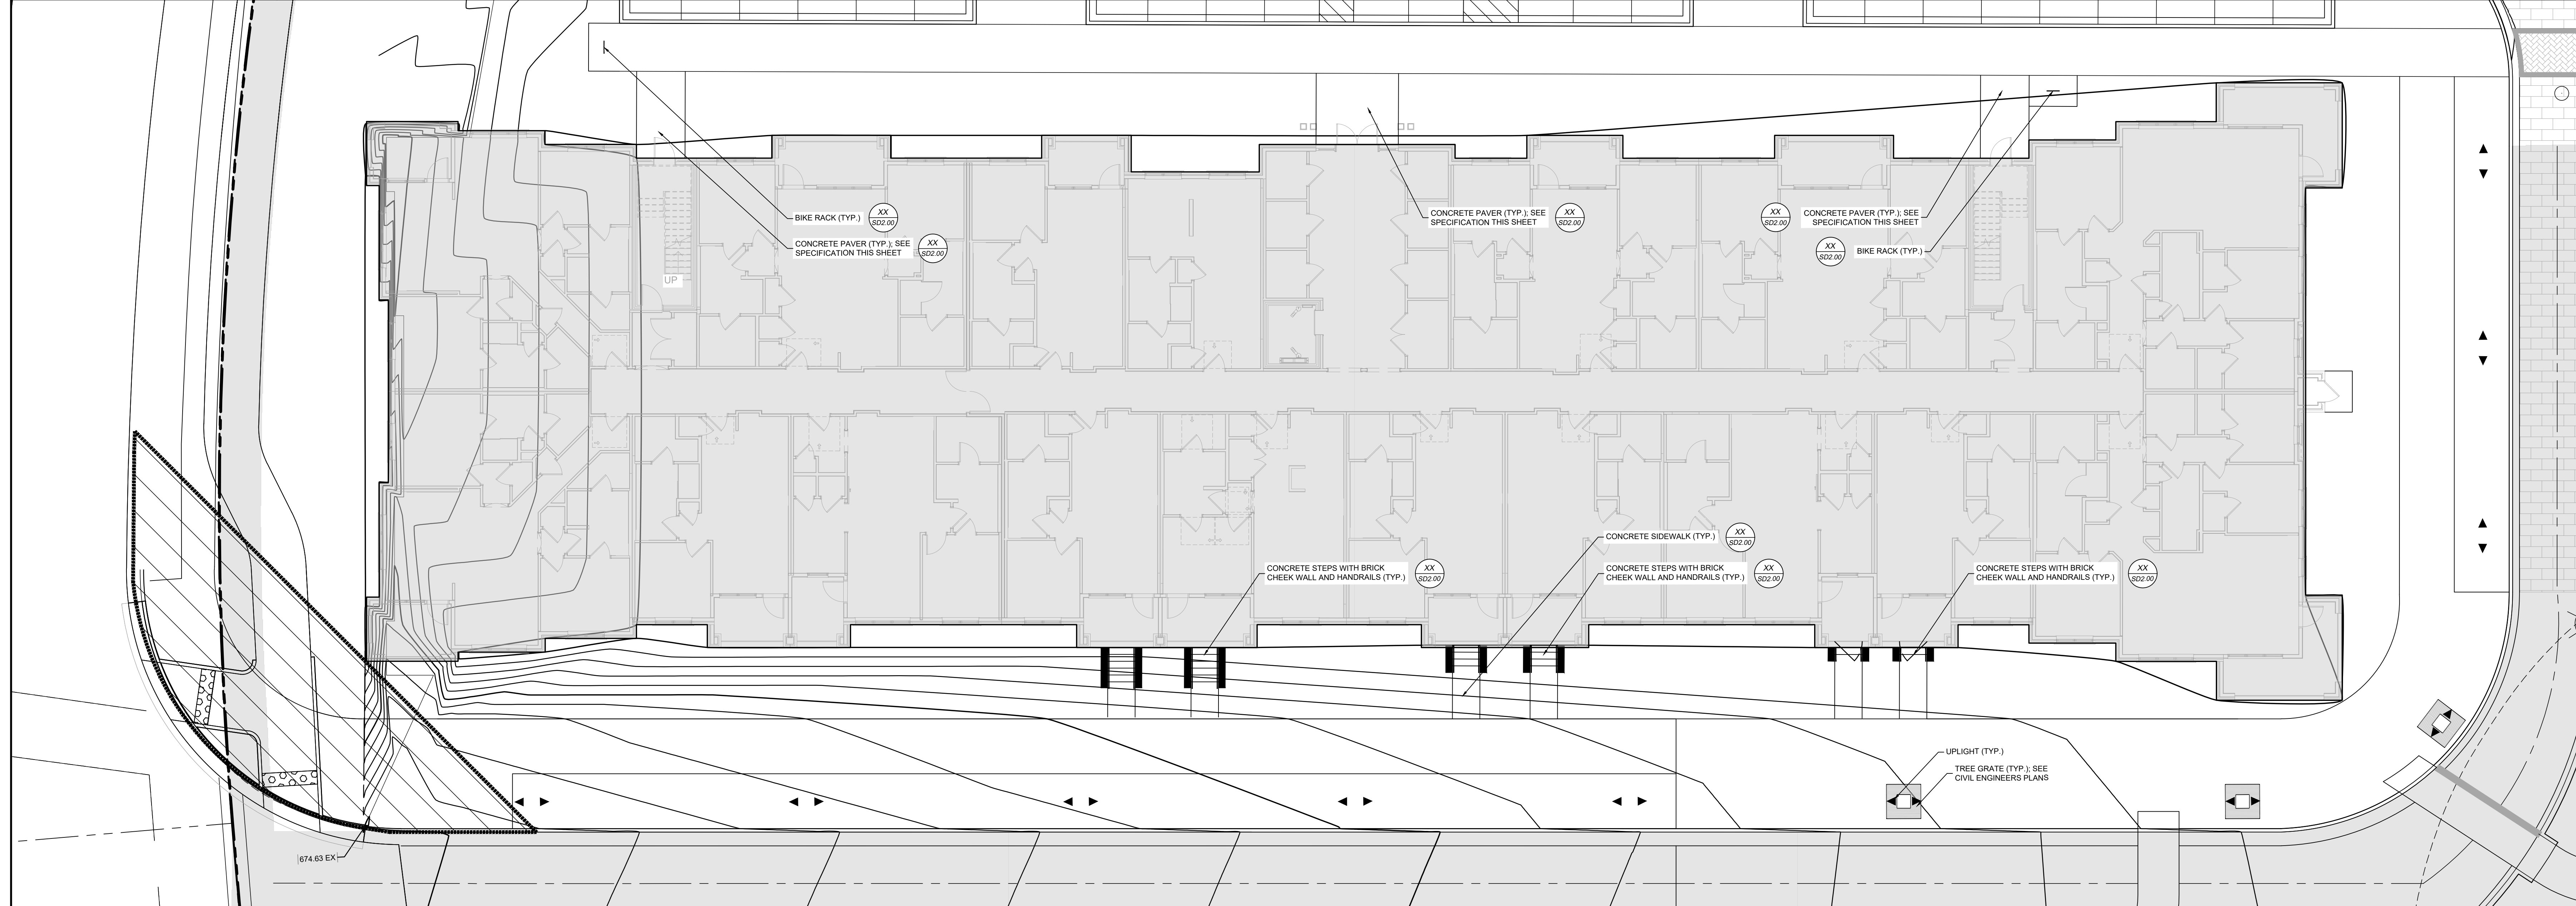

Building 1 Hardscape Layout & Grading Plan 01
Scale: 1" = 10'

MATERIALS LEGEND		LIGHTING LEGEND	
	CONCRETE PAVER BAND TYPE: HOLLAND STONE SMOOTH BY: BELGARD COLOR: TBD PATTERN: SOLDIER COURSE		WALL MOUNT GAS LANTERN MODEL: TBD BY: CAROLINA LANTERNS
	CONCRETE PAVER A TYPE: HOLLAND STONE BY: BELGARD COLOR: TBD PATTERN: TBD		POST TOP GAS LANTERN MODEL: TBD BY: CAROLINA LANTERNS
	CONCRETE PAVER B TYPE: LAMBERT GRANA SLAB BY: BELGARD COLOR: TBD PATTERN: TBD		UP LIGHT MODEL: TBD BY: TBD
	CONCRETE PAVER C TYPE: MODULINE BY: BELGARD COLOR: TBD PATTERN: TBD		DOWN LIGHT MODEL: TBD BY: TBD
	CONCRETE SIDEWALK *SEE DETAIL 2 SHEET SD2.00		
	DECOMPOSED GRANITE *SEE DETAIL 2 SHEET SD2.00		

Preliminary Review

NOT FOR CONSTRUCTION

DESIGN DEVELOPMENT PRICING SET

PROJECT: 219006	DATE: 01.06.2020
REVISIONS:	DATE:

DRAWN BY: BS
CHECKED BY: JW
Amenity Plans