

08.23.16

HARRIS TEETER  
 STORE # 208  
 COTSWOLD SHOPPING  
 CENTER  
 CHARLOTTE, NC


PROJECT MANAGER  
 Roger Egan  
 JOB NO.  
 15HT208-02  
 DR. BY  
 JWH

REVISIONS	DATE

DRAWING NAME

WALL SECTIONS

SHEET NO.  
**A2.5**

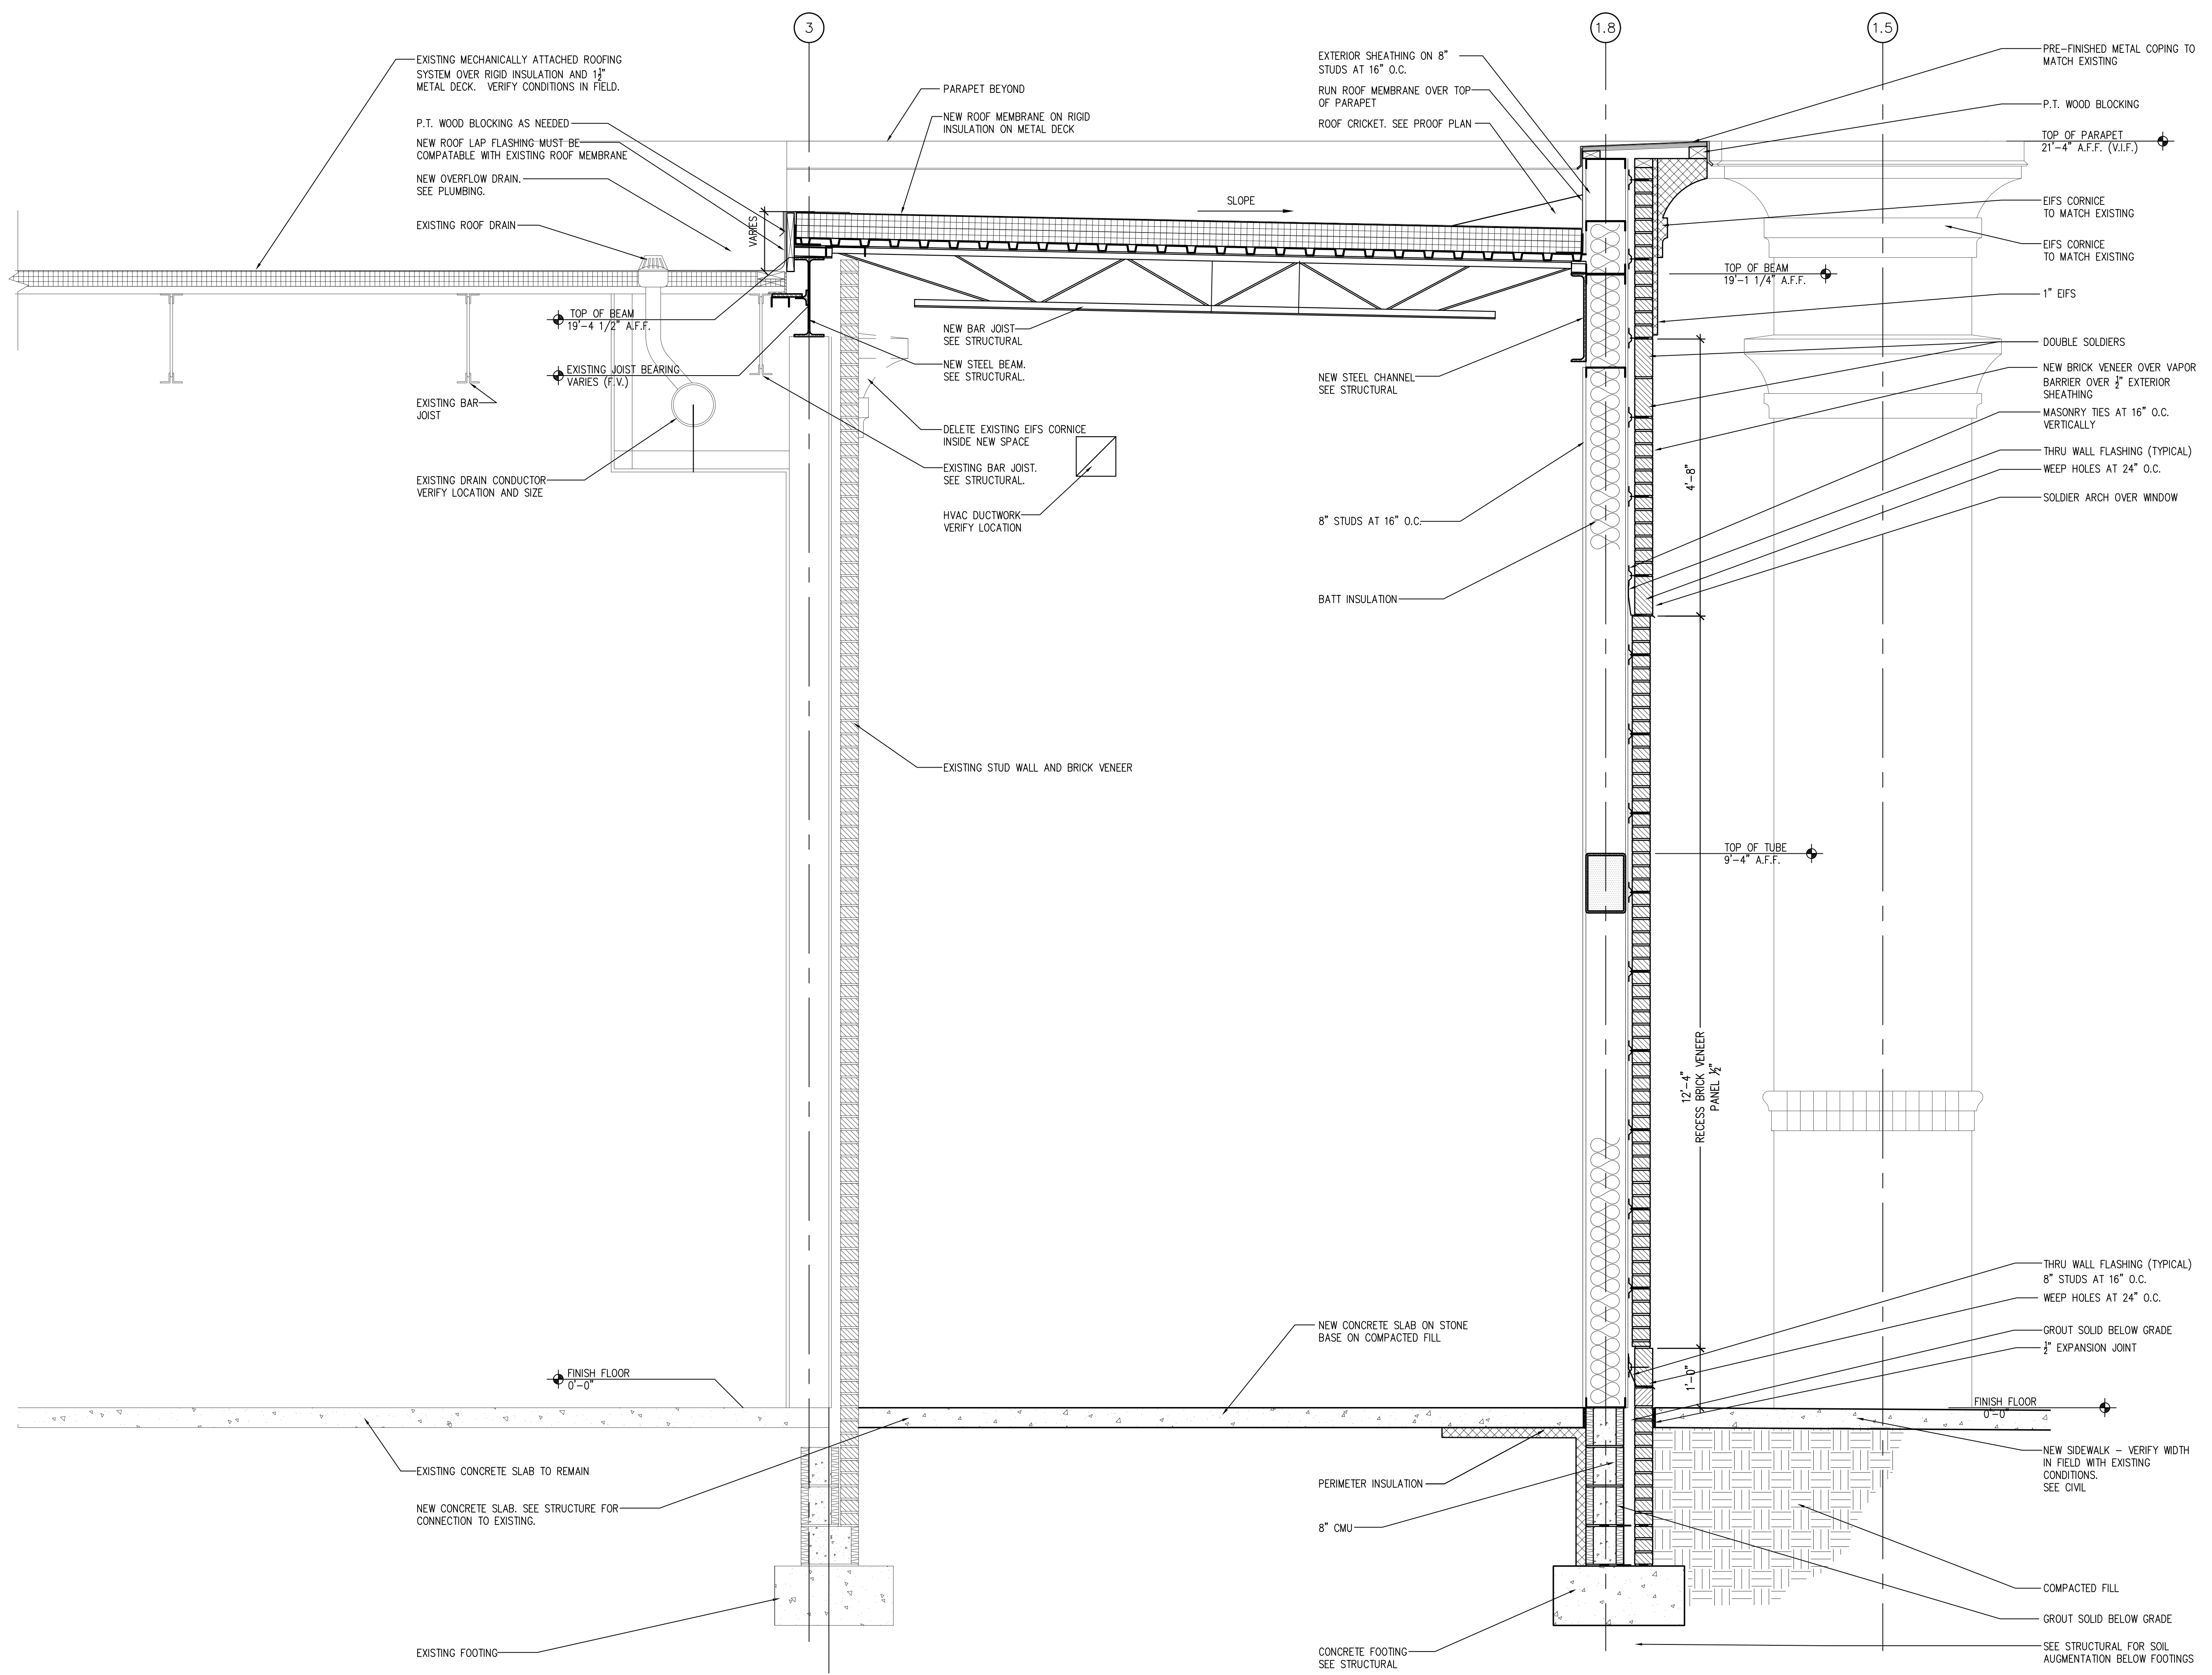

**SECTION AT ADDITION**  
 SCALE: 3/4" = 1'-0"