



1 **FRONT ELEVATION**
SCALE: $3/32'' = 1'-0''$

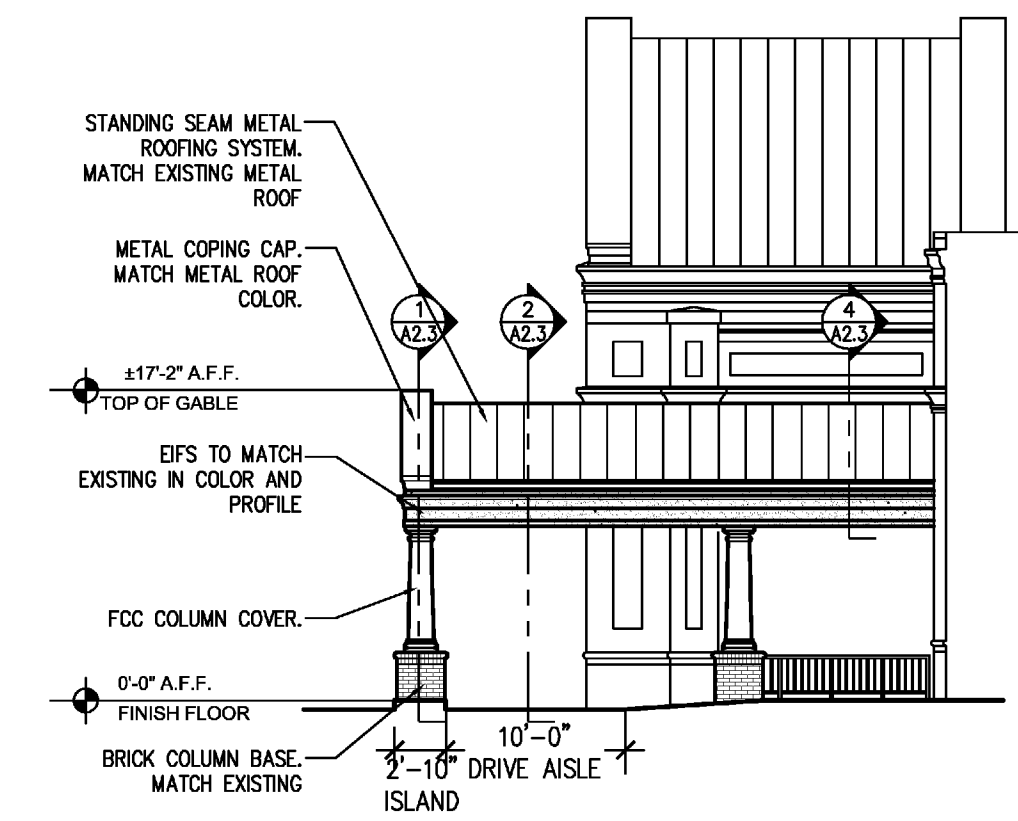

2 **RIGHT SIDE ELEVATION**
SCALE: $3/32'' = 1'-0''$

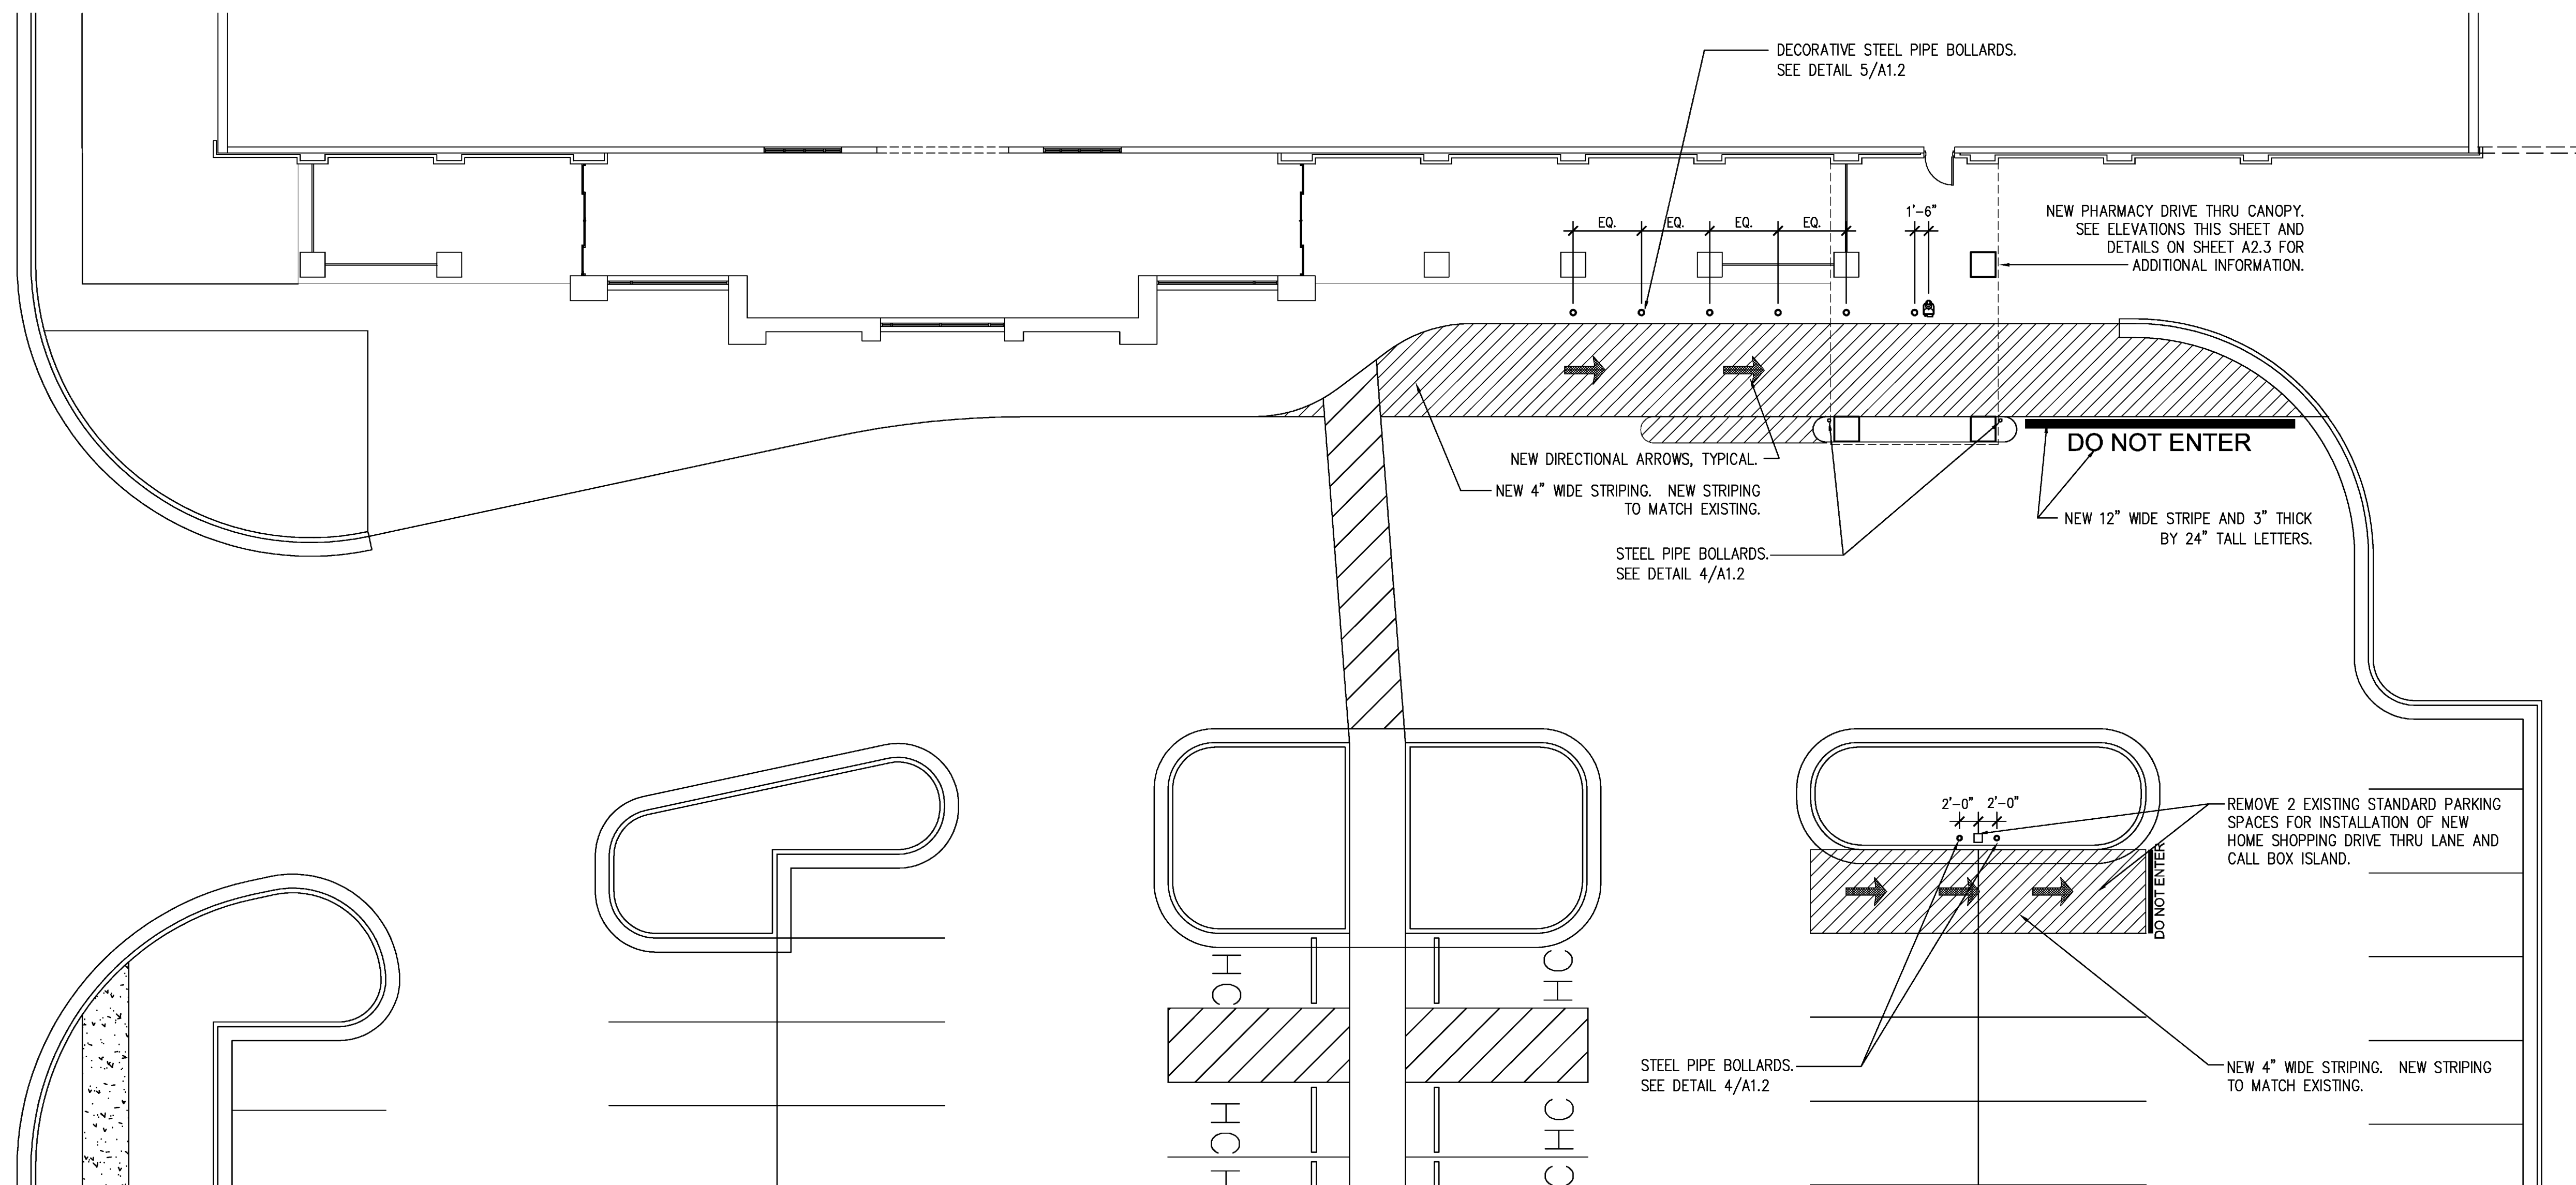

3 **STRIPING PLAN**
SCALE: $3/32'' = 1'-0''$

HT #367
FALLS OF THE NEUSE
RALEIGH, NC

PROJECT MANAGER
RB
JOB NO.
11-RSC Cochran-00
DR. BY.
RB

REVISIONS	
No.	Date

DRAWING NAME

**EXTERIOR
ELEVATIONS**

SHEET NO.

ISSUE DATE: 09.05.11

A2.1