




5 EIFS CORNICE
SCALE: 1 1/2" = 1'-0"

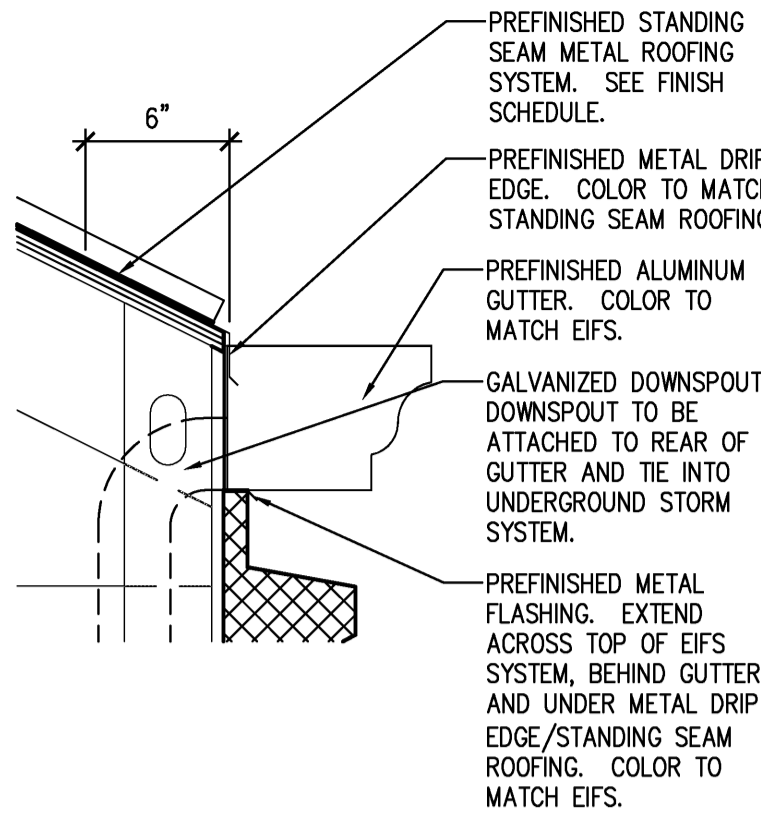


6 GUTTER DETAIL
SCALE: 1 1/2" = 1'-0"

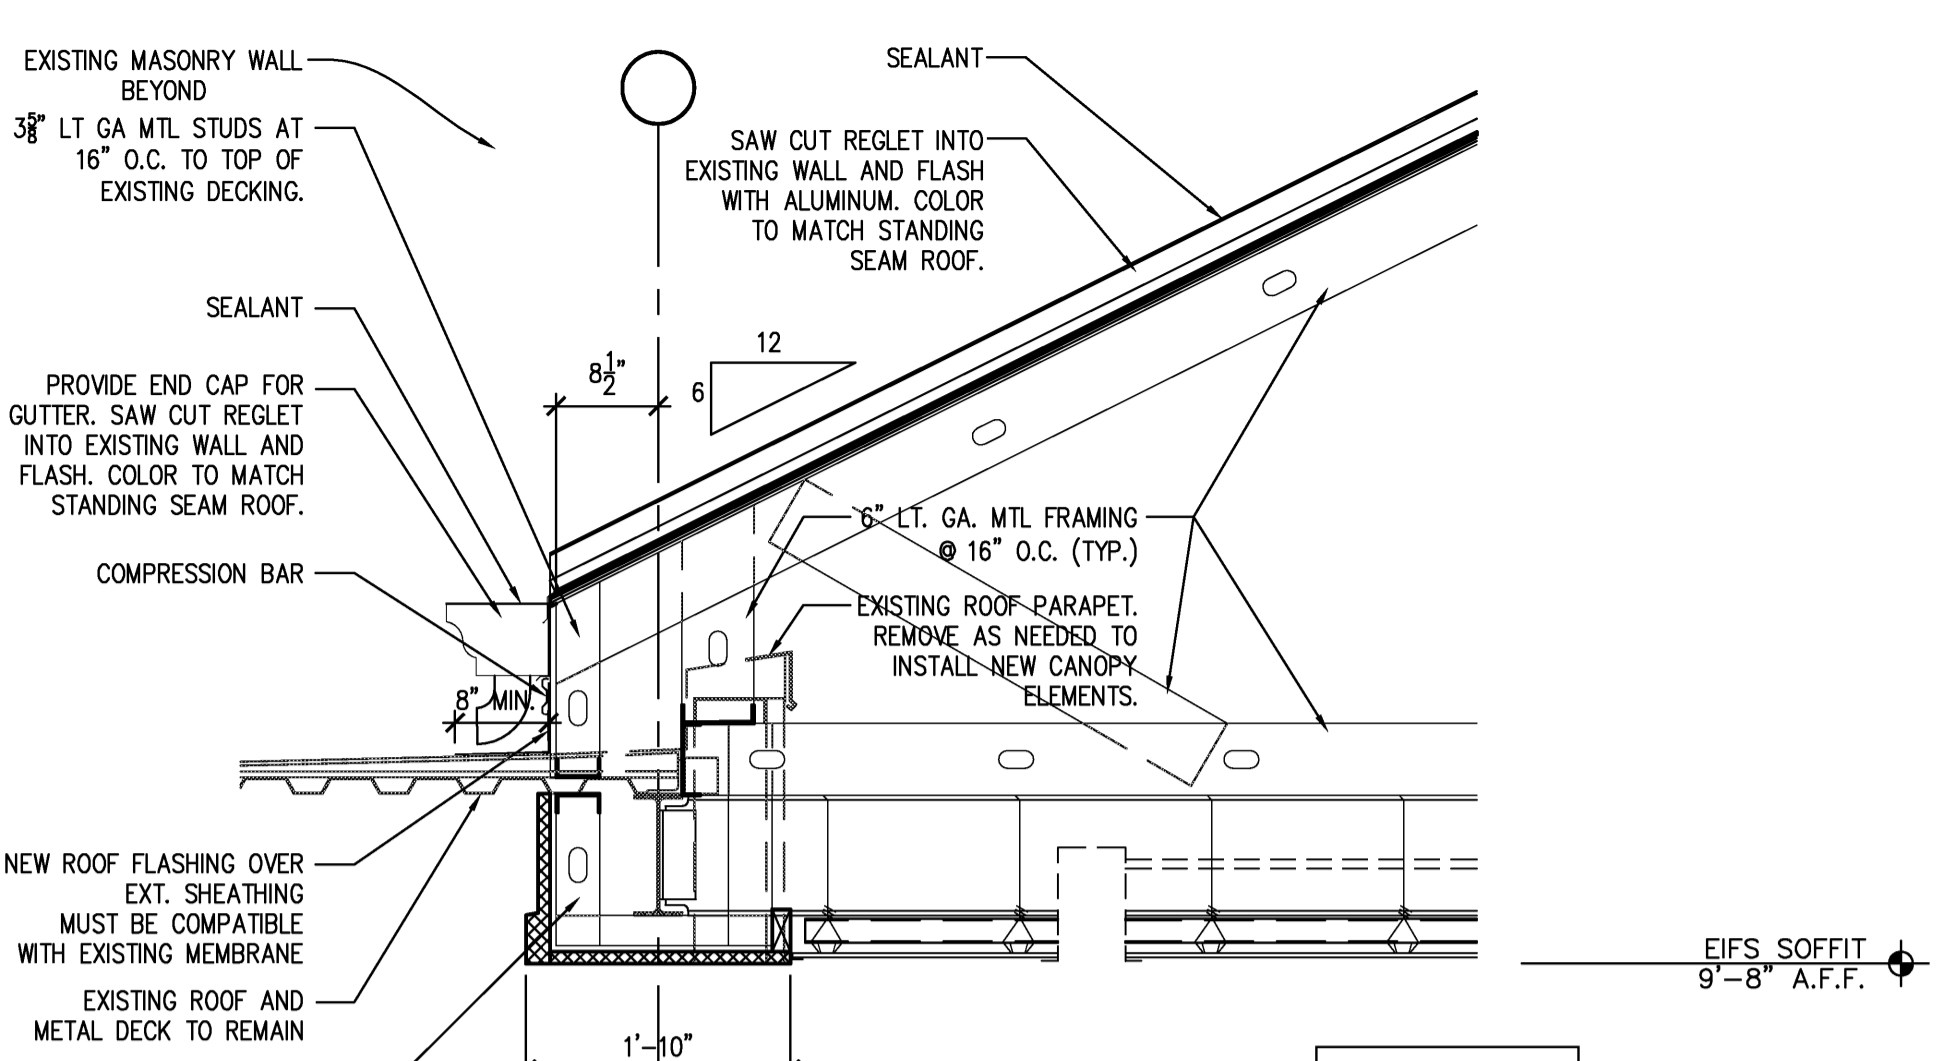


4 WALL SECTION
SCALE: 3/4" = 1'-0"

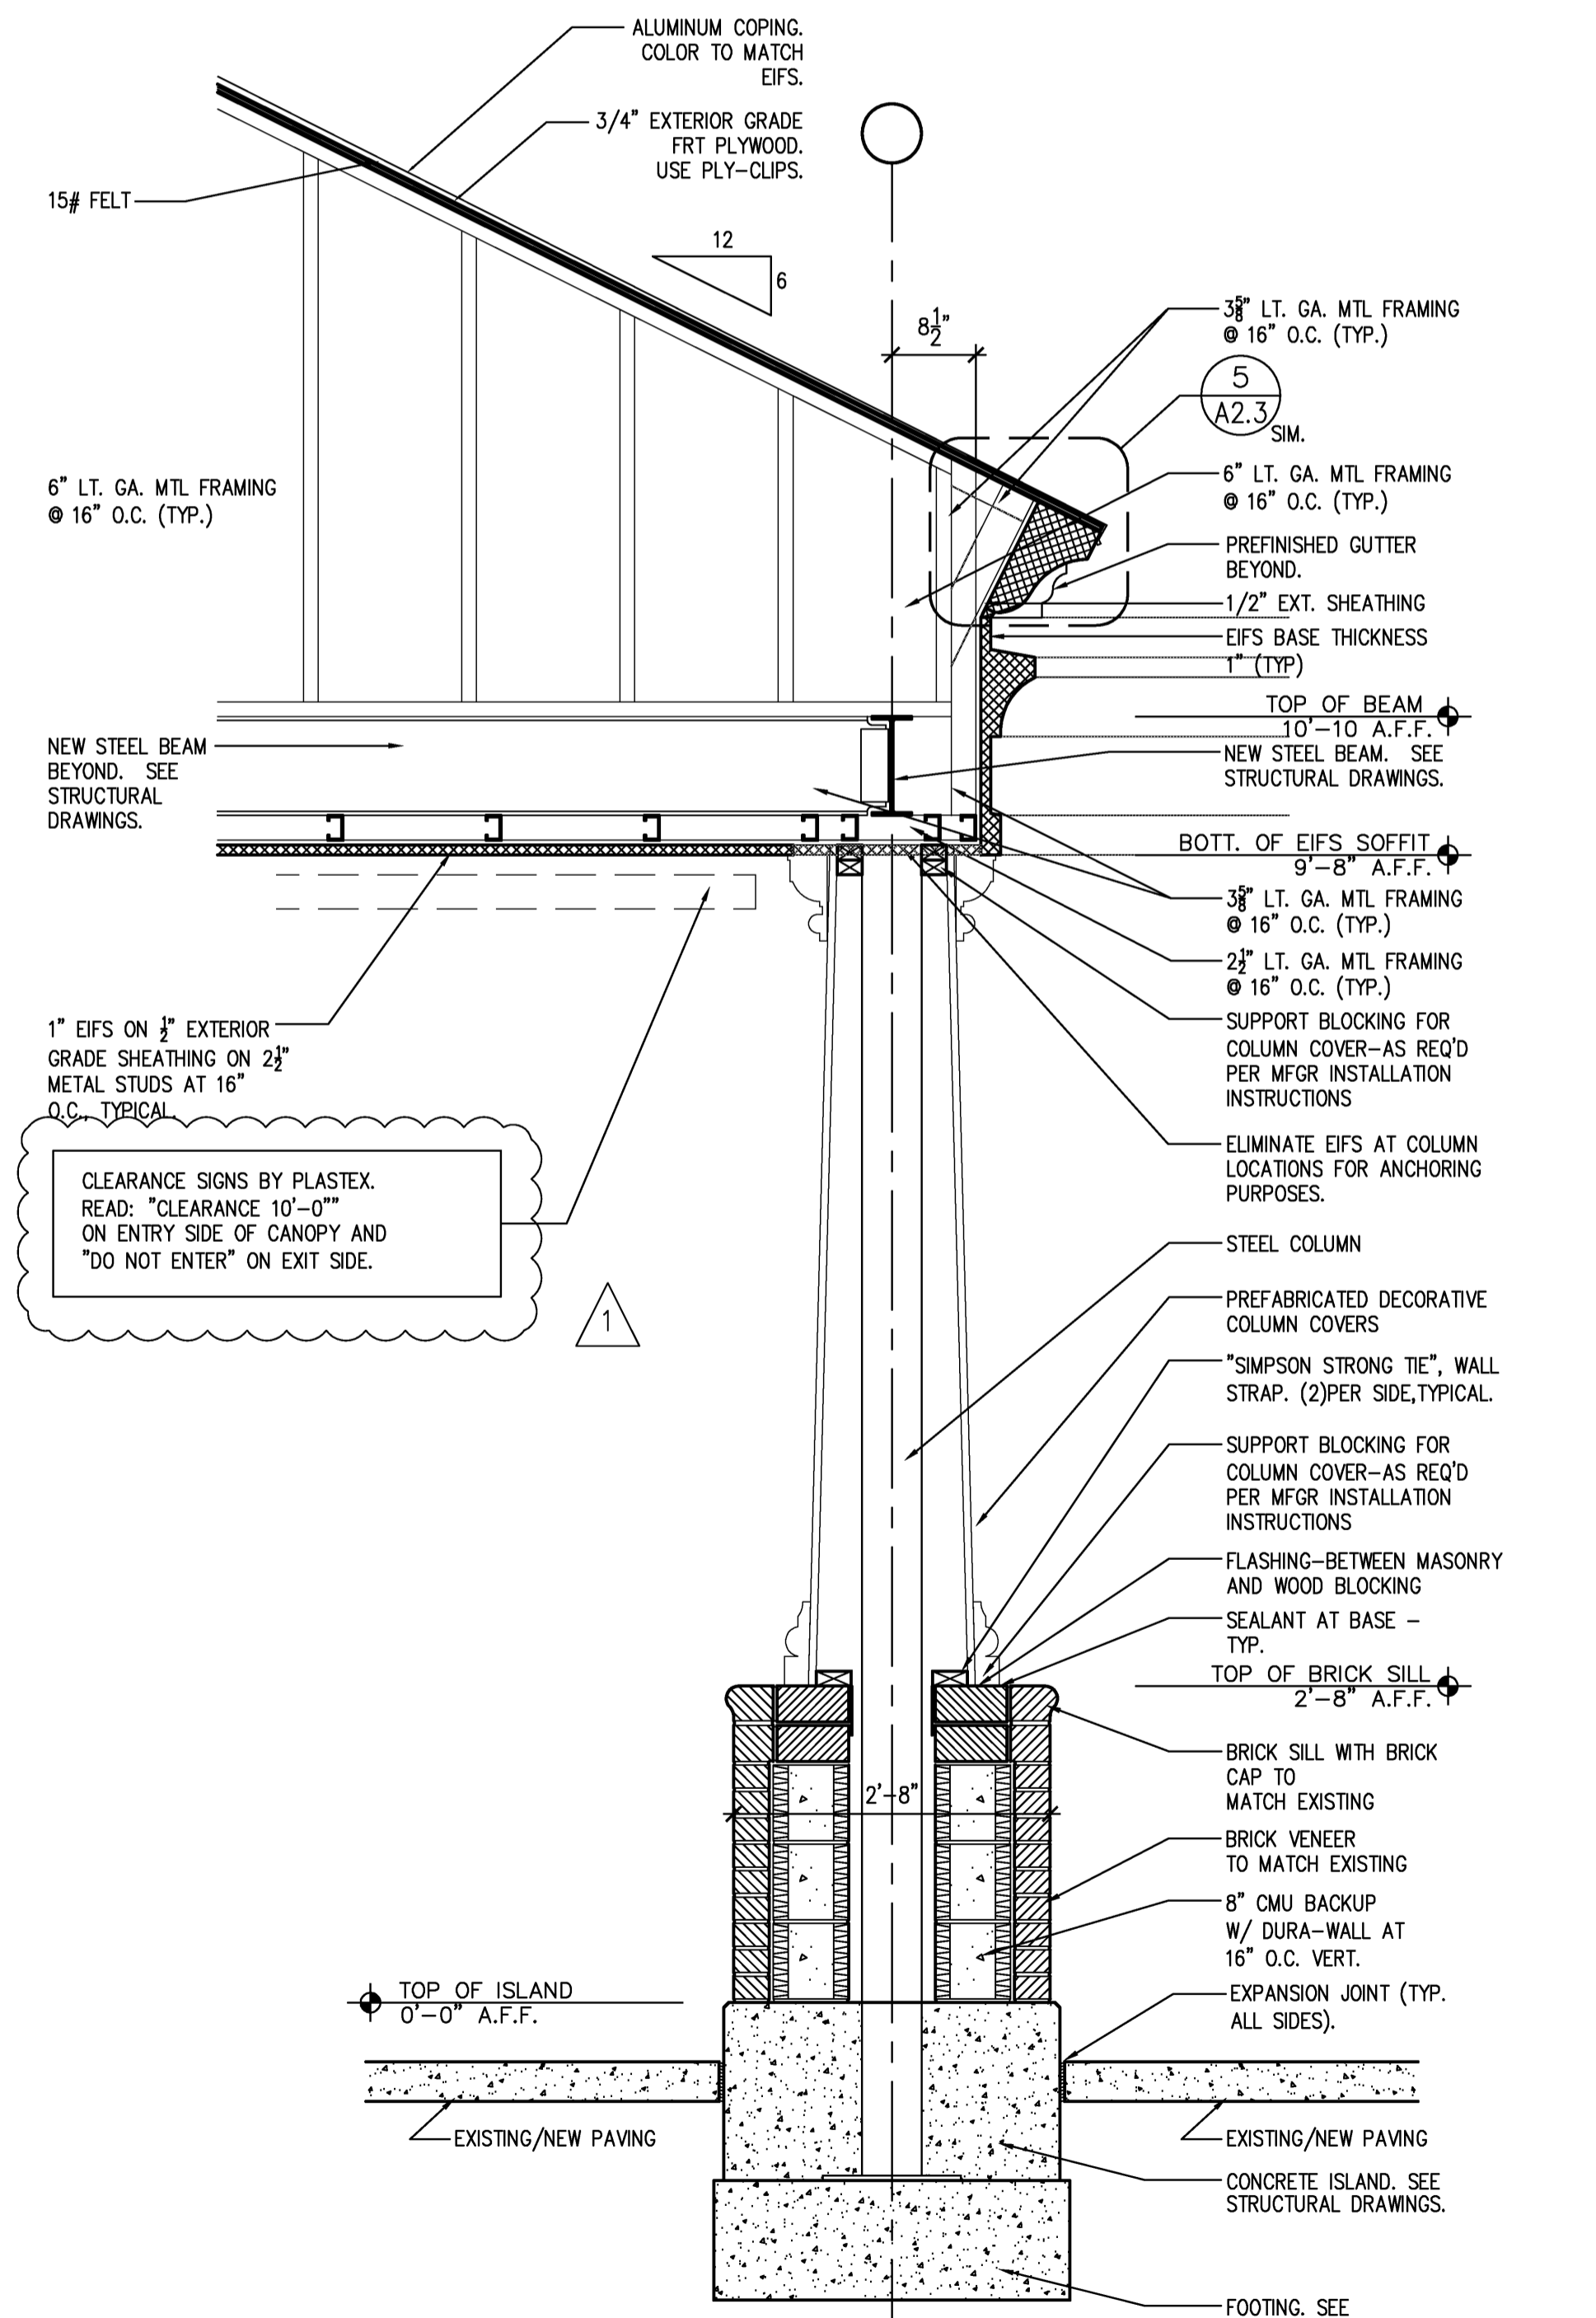

1 WALL SECTION
SCALE: 3/4" = 1'-0"

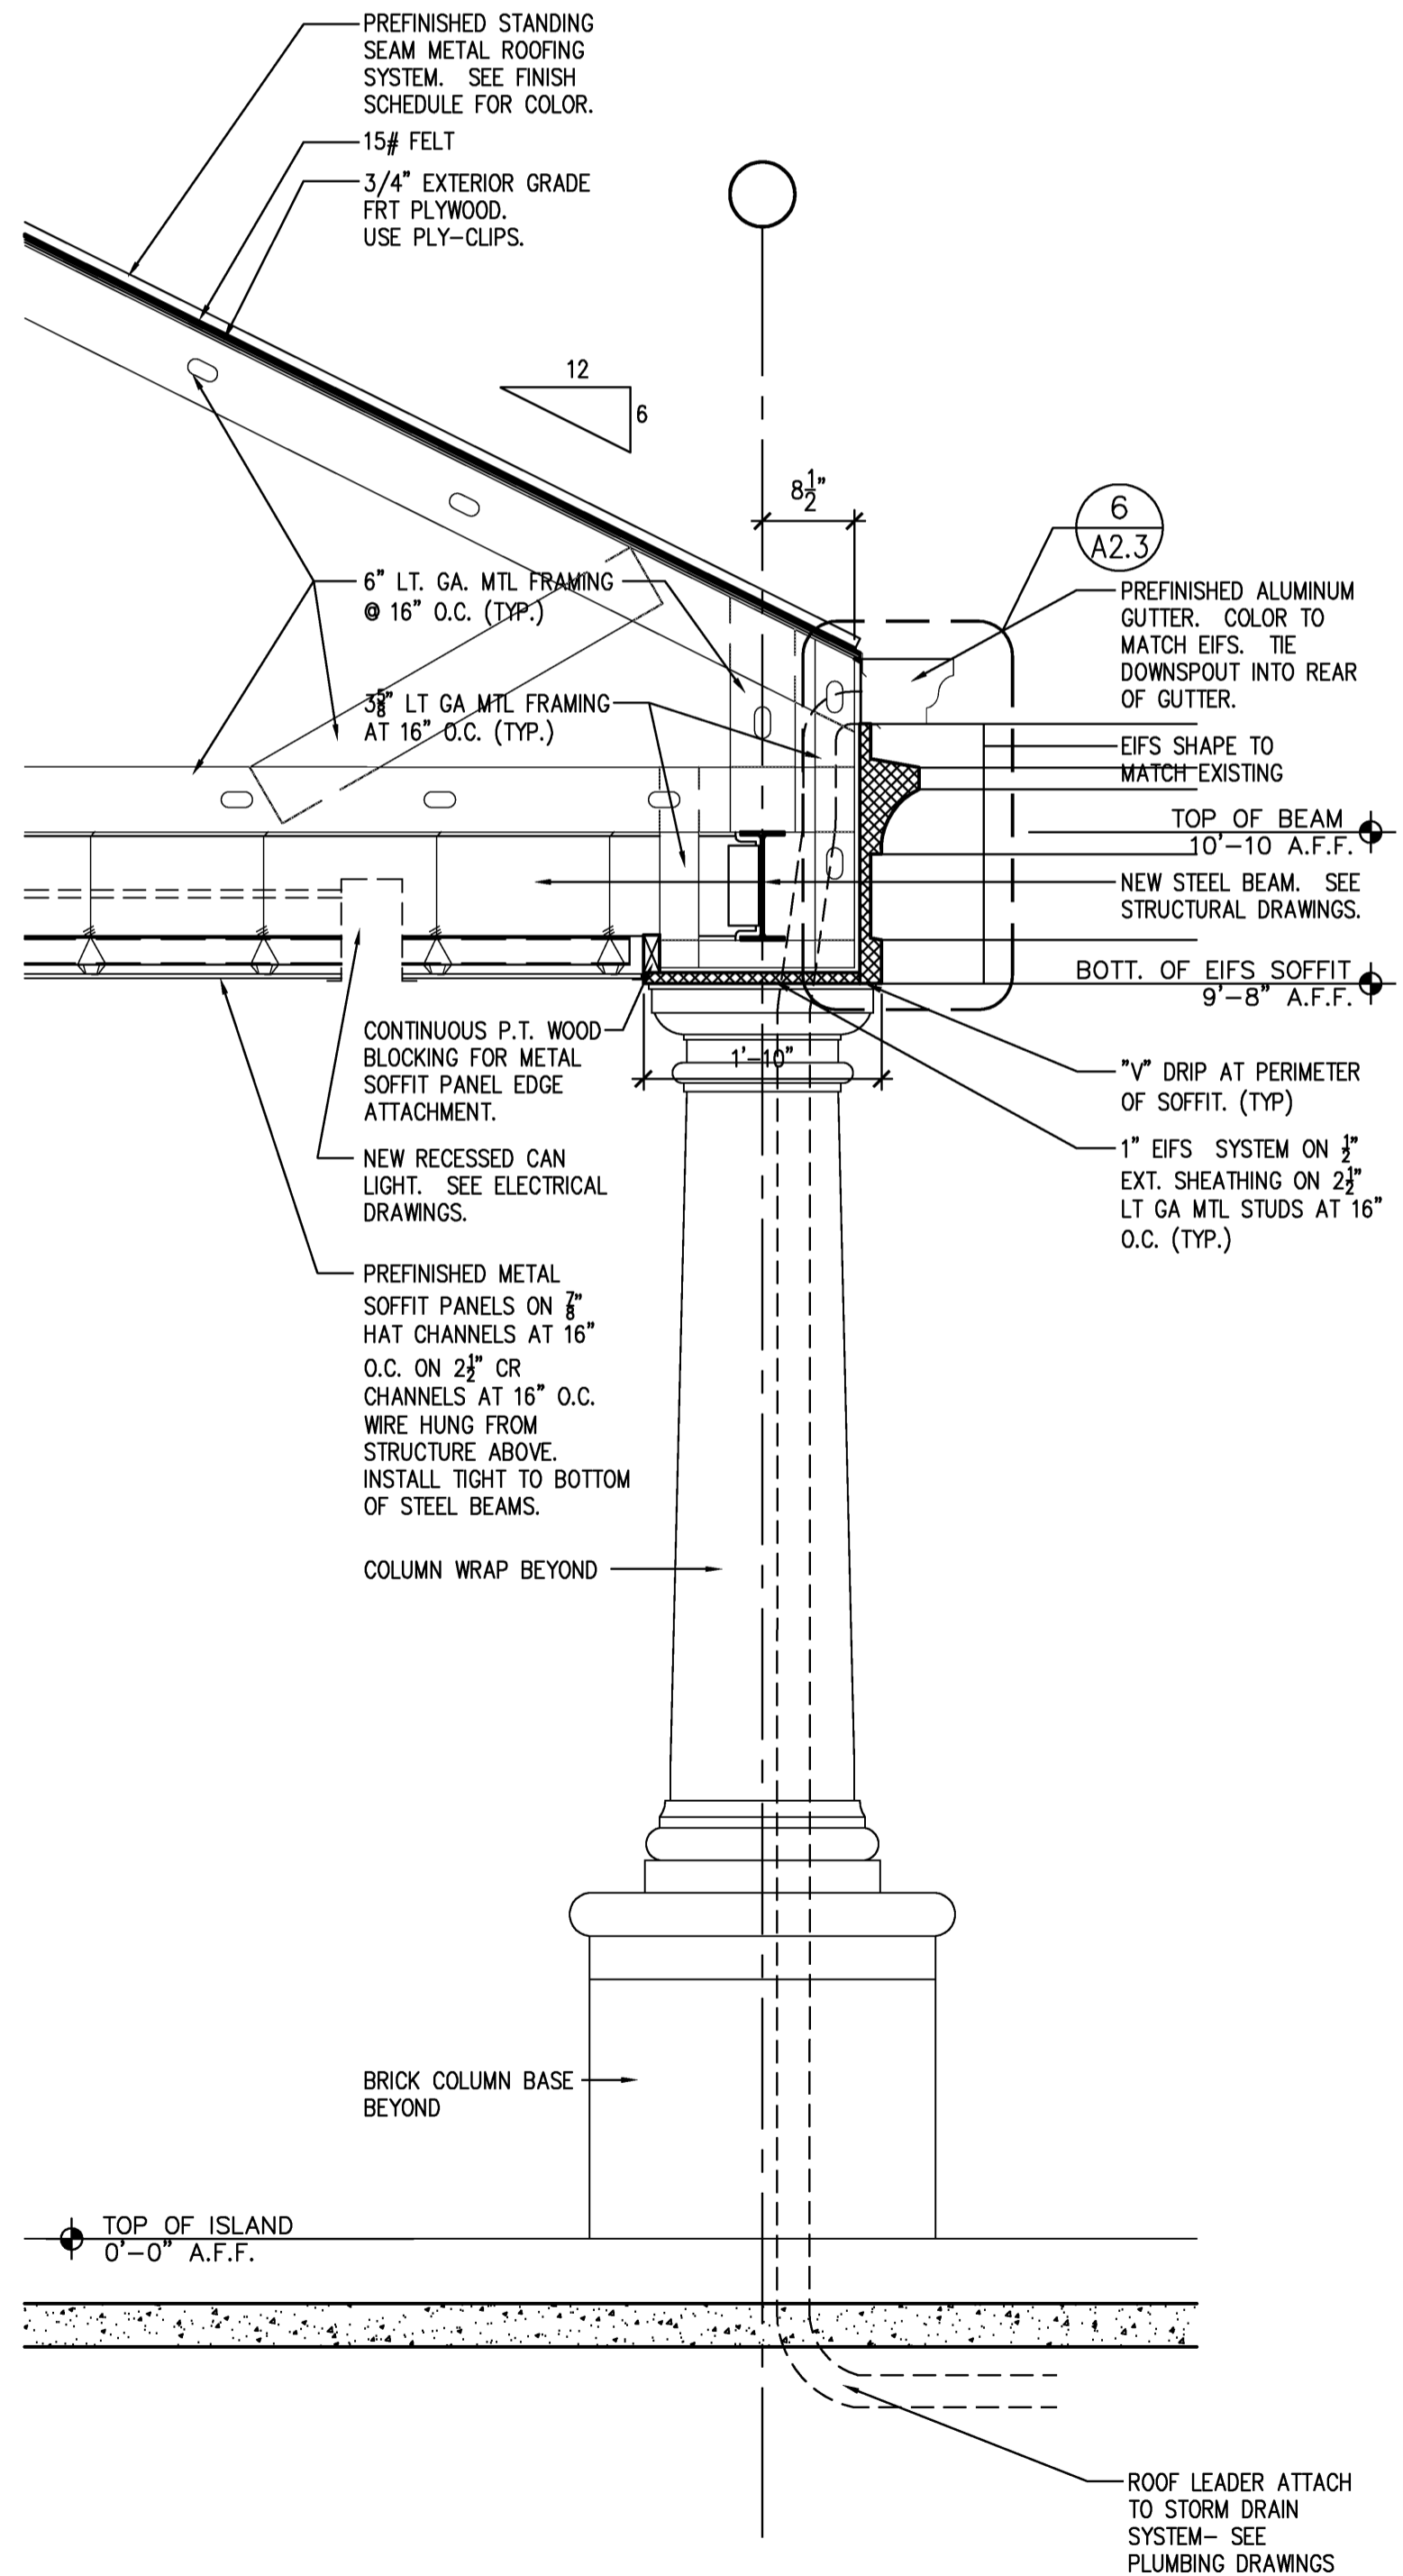

2 WALL SECTION
SCALE: 3/4" = 1'-0"

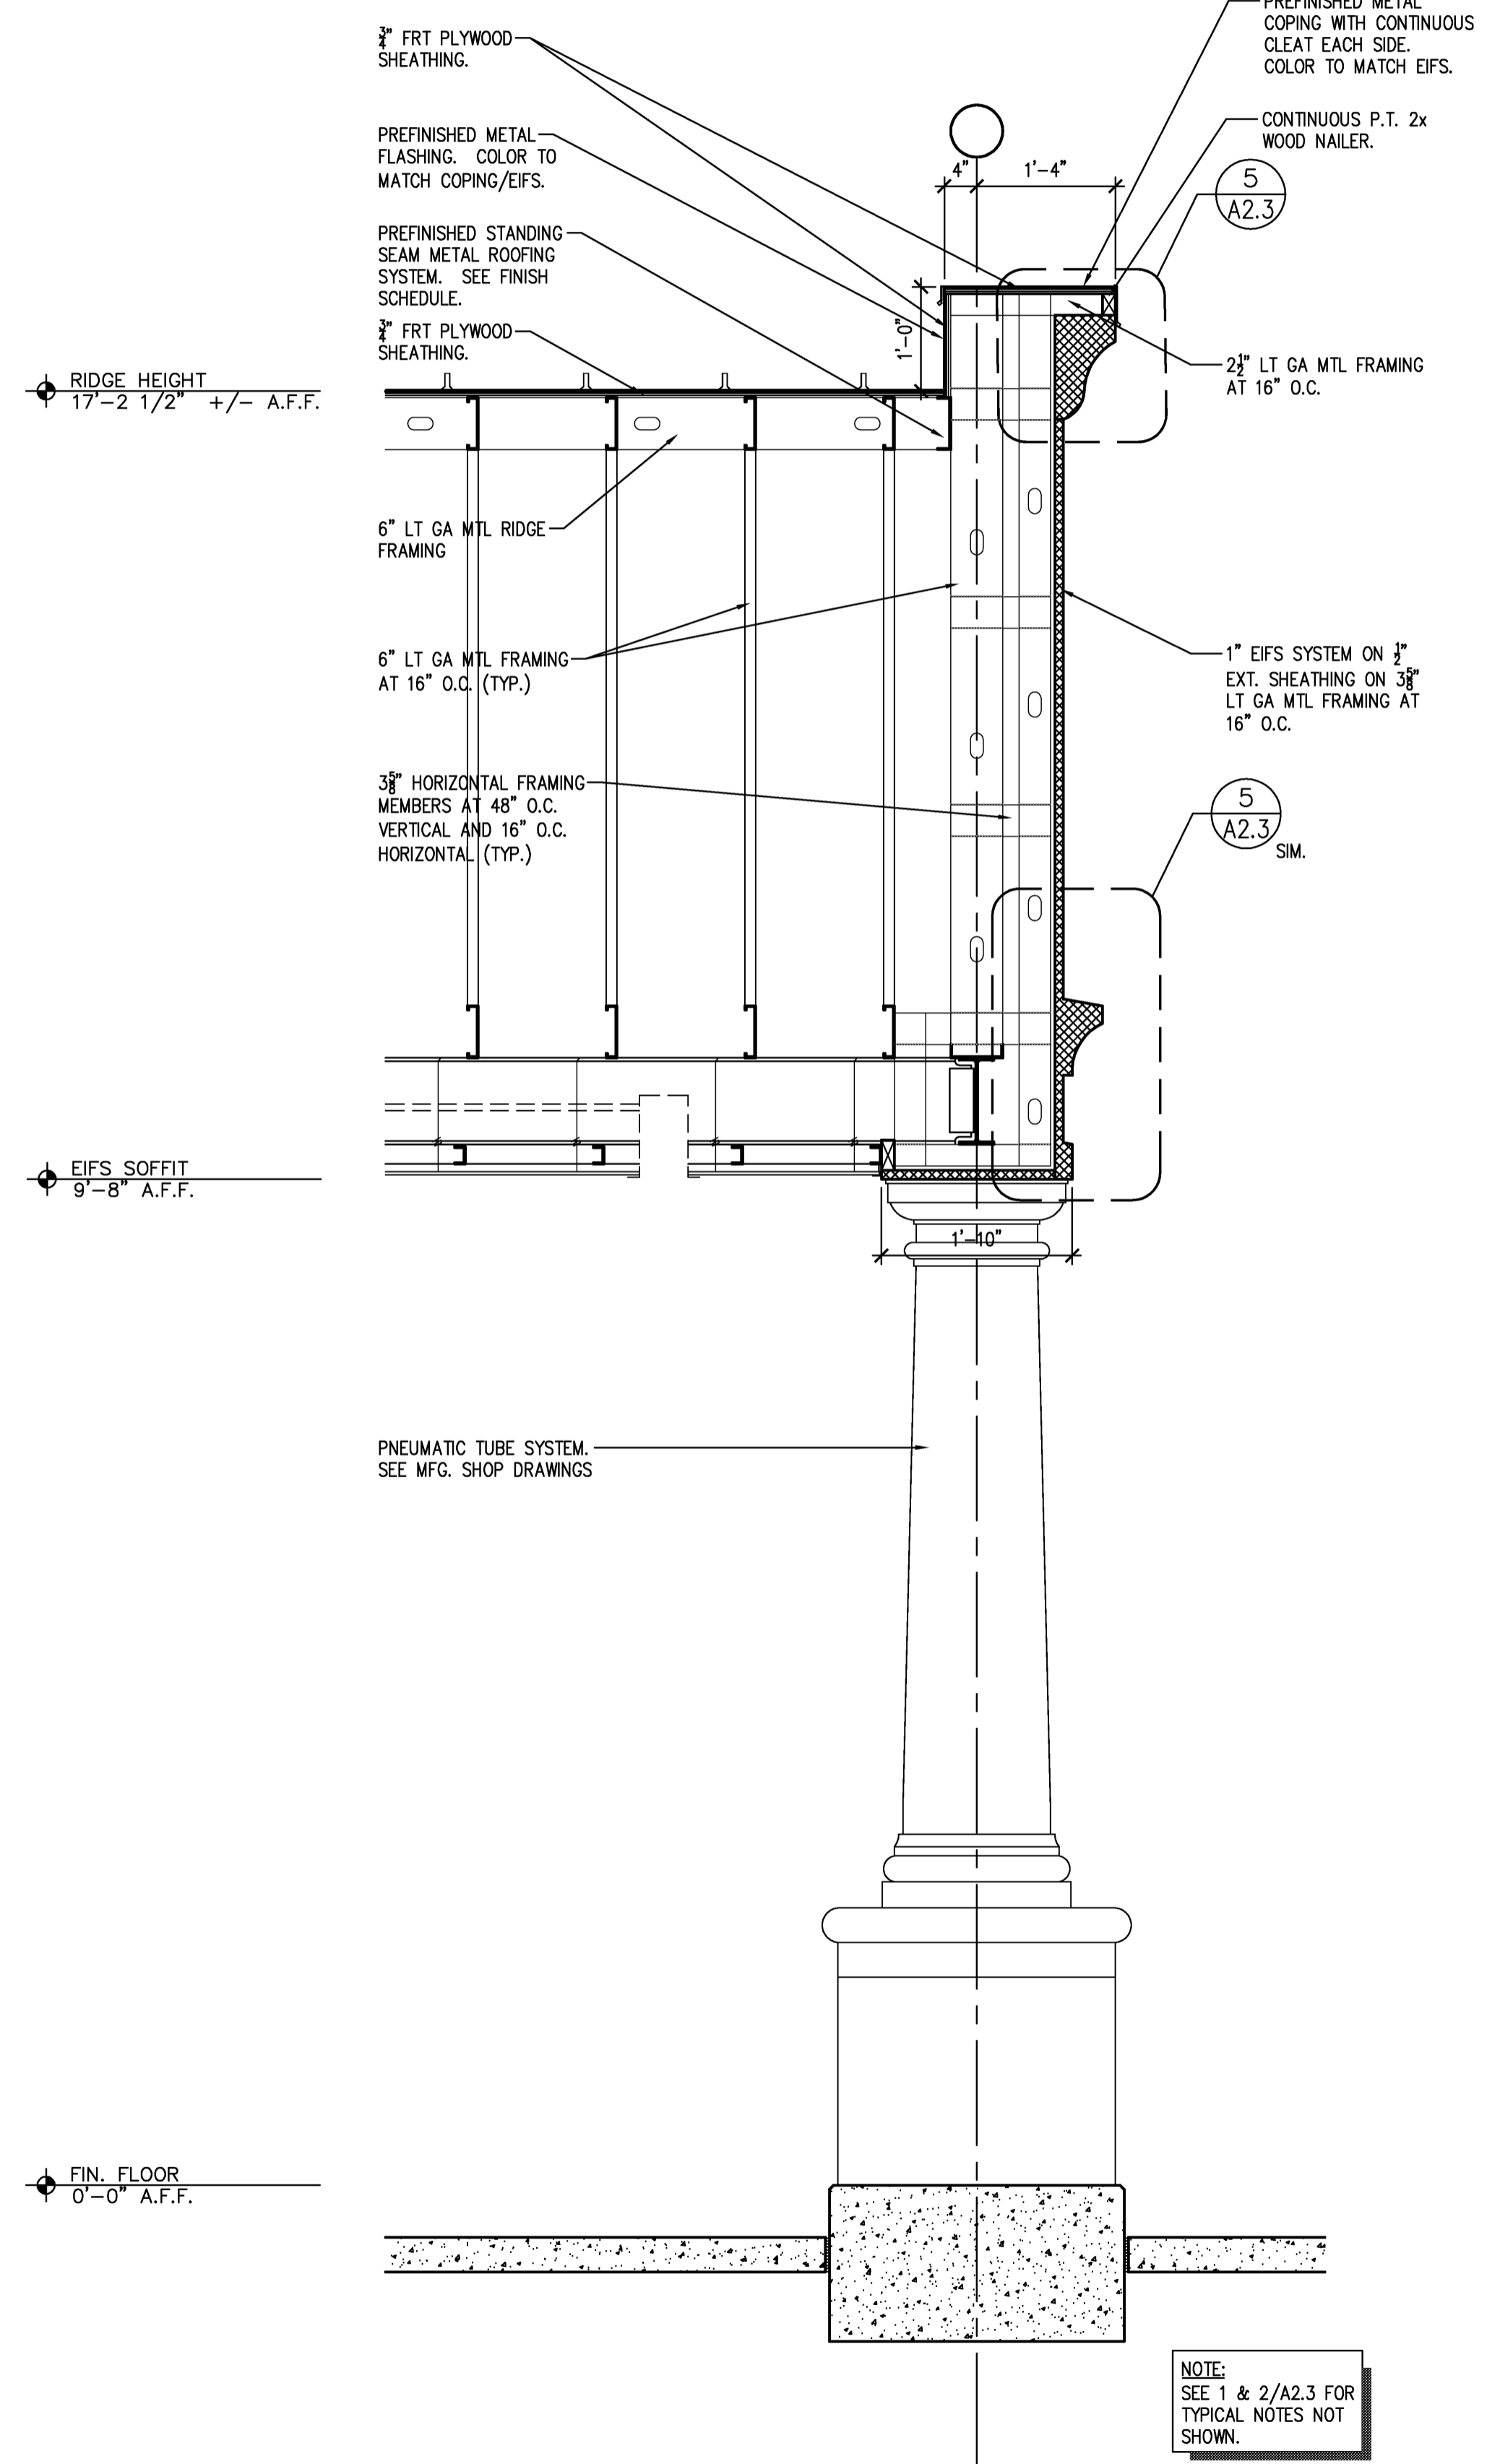

3 WALL SECTION
SCALE: 3/4" = 1'-0"

NOTE:
SEE 1 & 2/A2.3 FOR
TYPICAL NOTES NOT
SHOWN.