

 

 




 


**DEMOLITION PLAN LEGEND**

-  WALL TO REMAIN
-  WALL TO BE REMOVED
-  ROOM NUMBER
-  PORTABLE FIRE EXTINGUISHER TO BE REMOVED & STORED
-  DOOR TO REMAIN W/ NOMINAL OPENING WIDTH
-  DOOR TO BE REMOVED
-  DOOR TO BE MODIFIED W/ GRILLE - SEE MECH.
-  ELECT. PANEL TO BE REMOVED - SEE ELECT.
-  FLOOR FINISHES

**ASBESTOS-CONTAINING & LEAD-CONTAINING MATERIALS NOTES:**

ASBESTOS-CONTAINING MATERIALS OR PAINTS CONTAINING LEAD SHALL NOT BE USED IN ANY FORM ON STATE PROPERTY (RADFORD UNIVERSITY).  
SEE IMPORTANT NOTES ON SHEET T1 REGARDING ASBESTOS-CONTAINING & LEAD-CONTAINING MATERIALS.

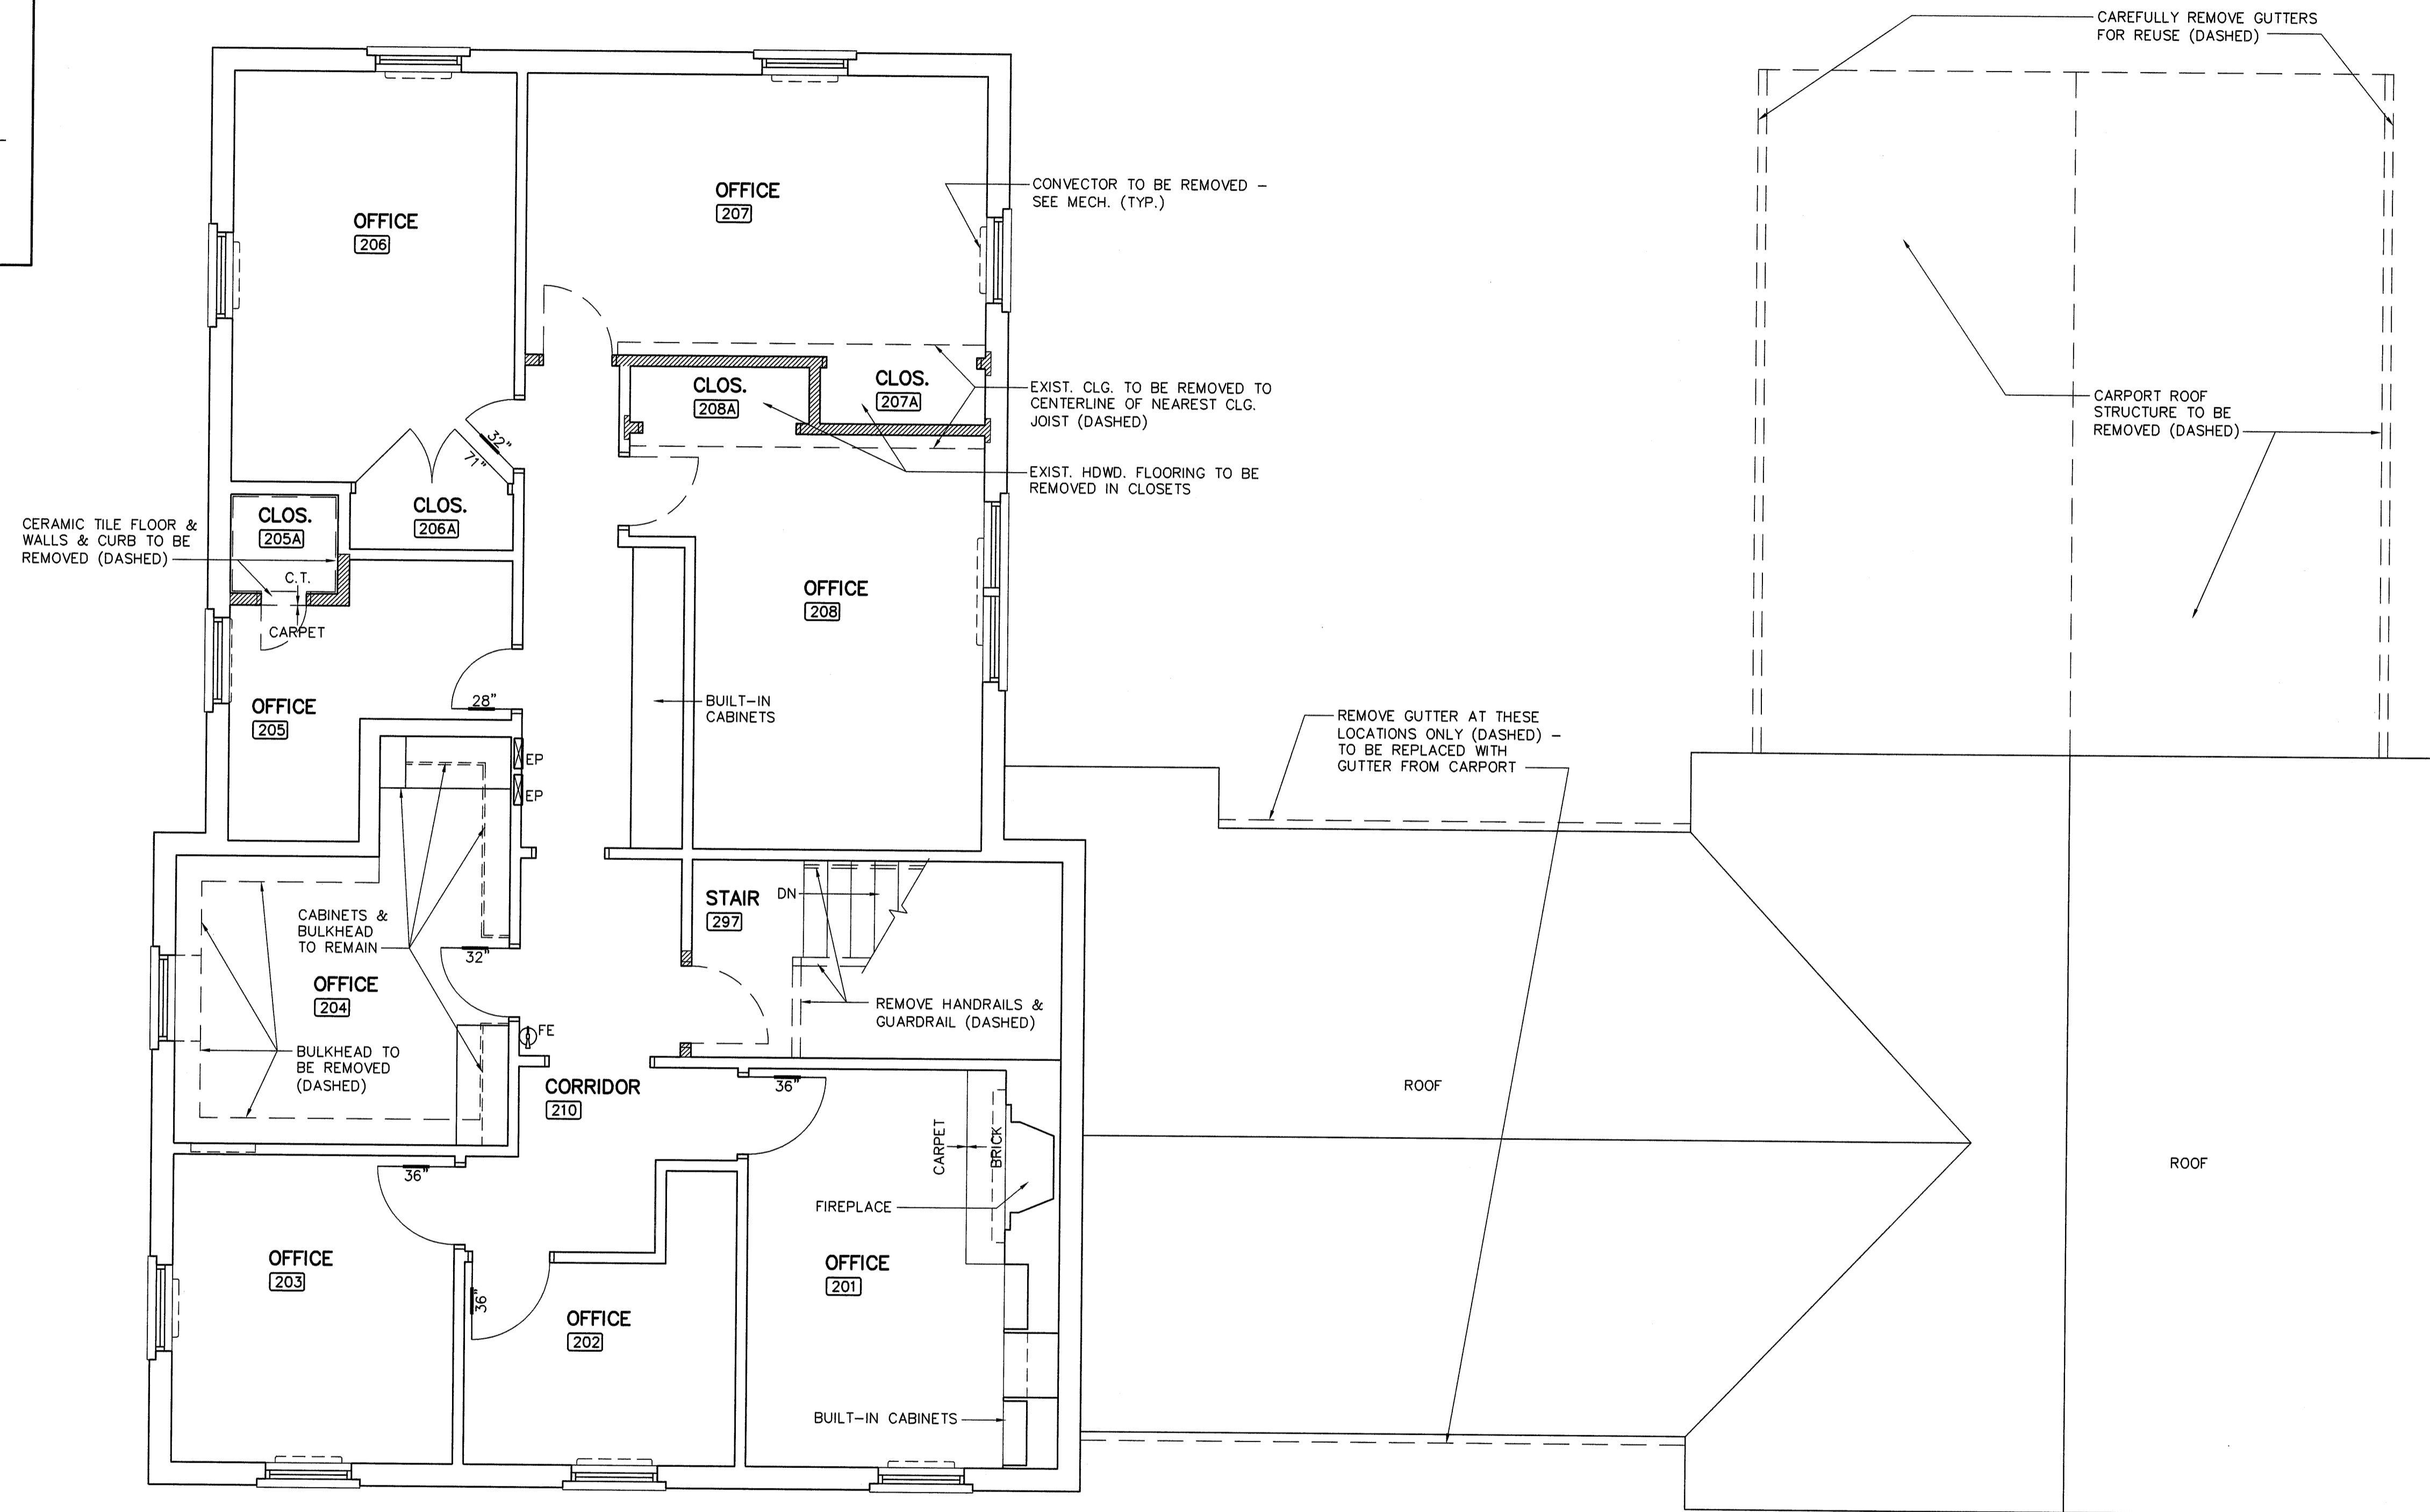

PLAN NORTH  
**SECOND FLOOR PLAN - EXIST. COND./DEMOLITION**  
SCALE: 1/4" = 1'-0"

DATE  
REVISIONS


**RENOVATIONS for BUCHANAN HOUSE**  
Radford University - Radford, Virginia

DESIGNED BY: CBL  
DRAWN BY: DAR  
CHECKED BY: CBL

**The Architects Alliance Inc.**  
Blacksburg, Virginia  
540-951-4853

PROJECT NO: 125442  
DATE: 11/30/13

**D3**

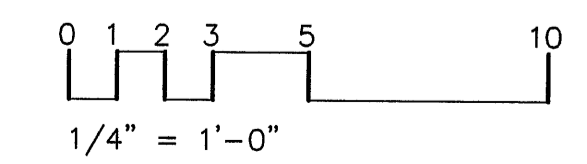

PROJECT CODE: 217-A3217-023

