

REVISSED PER W.P. STANDARDS

REVISSED PER W.P. STANDARDS


REVISSED PER TOPPING SLAB AND DRAIN MATERIAL

REVISSED PER W.P. STANDARDS

CHANGED TO SEGMENTAL WALL PER W.P. STANDARD REQ.'S


REVISSED PER TOPPING SLAB AND DRAIN MATERIAL

DETAIL CHANGED/ADDED

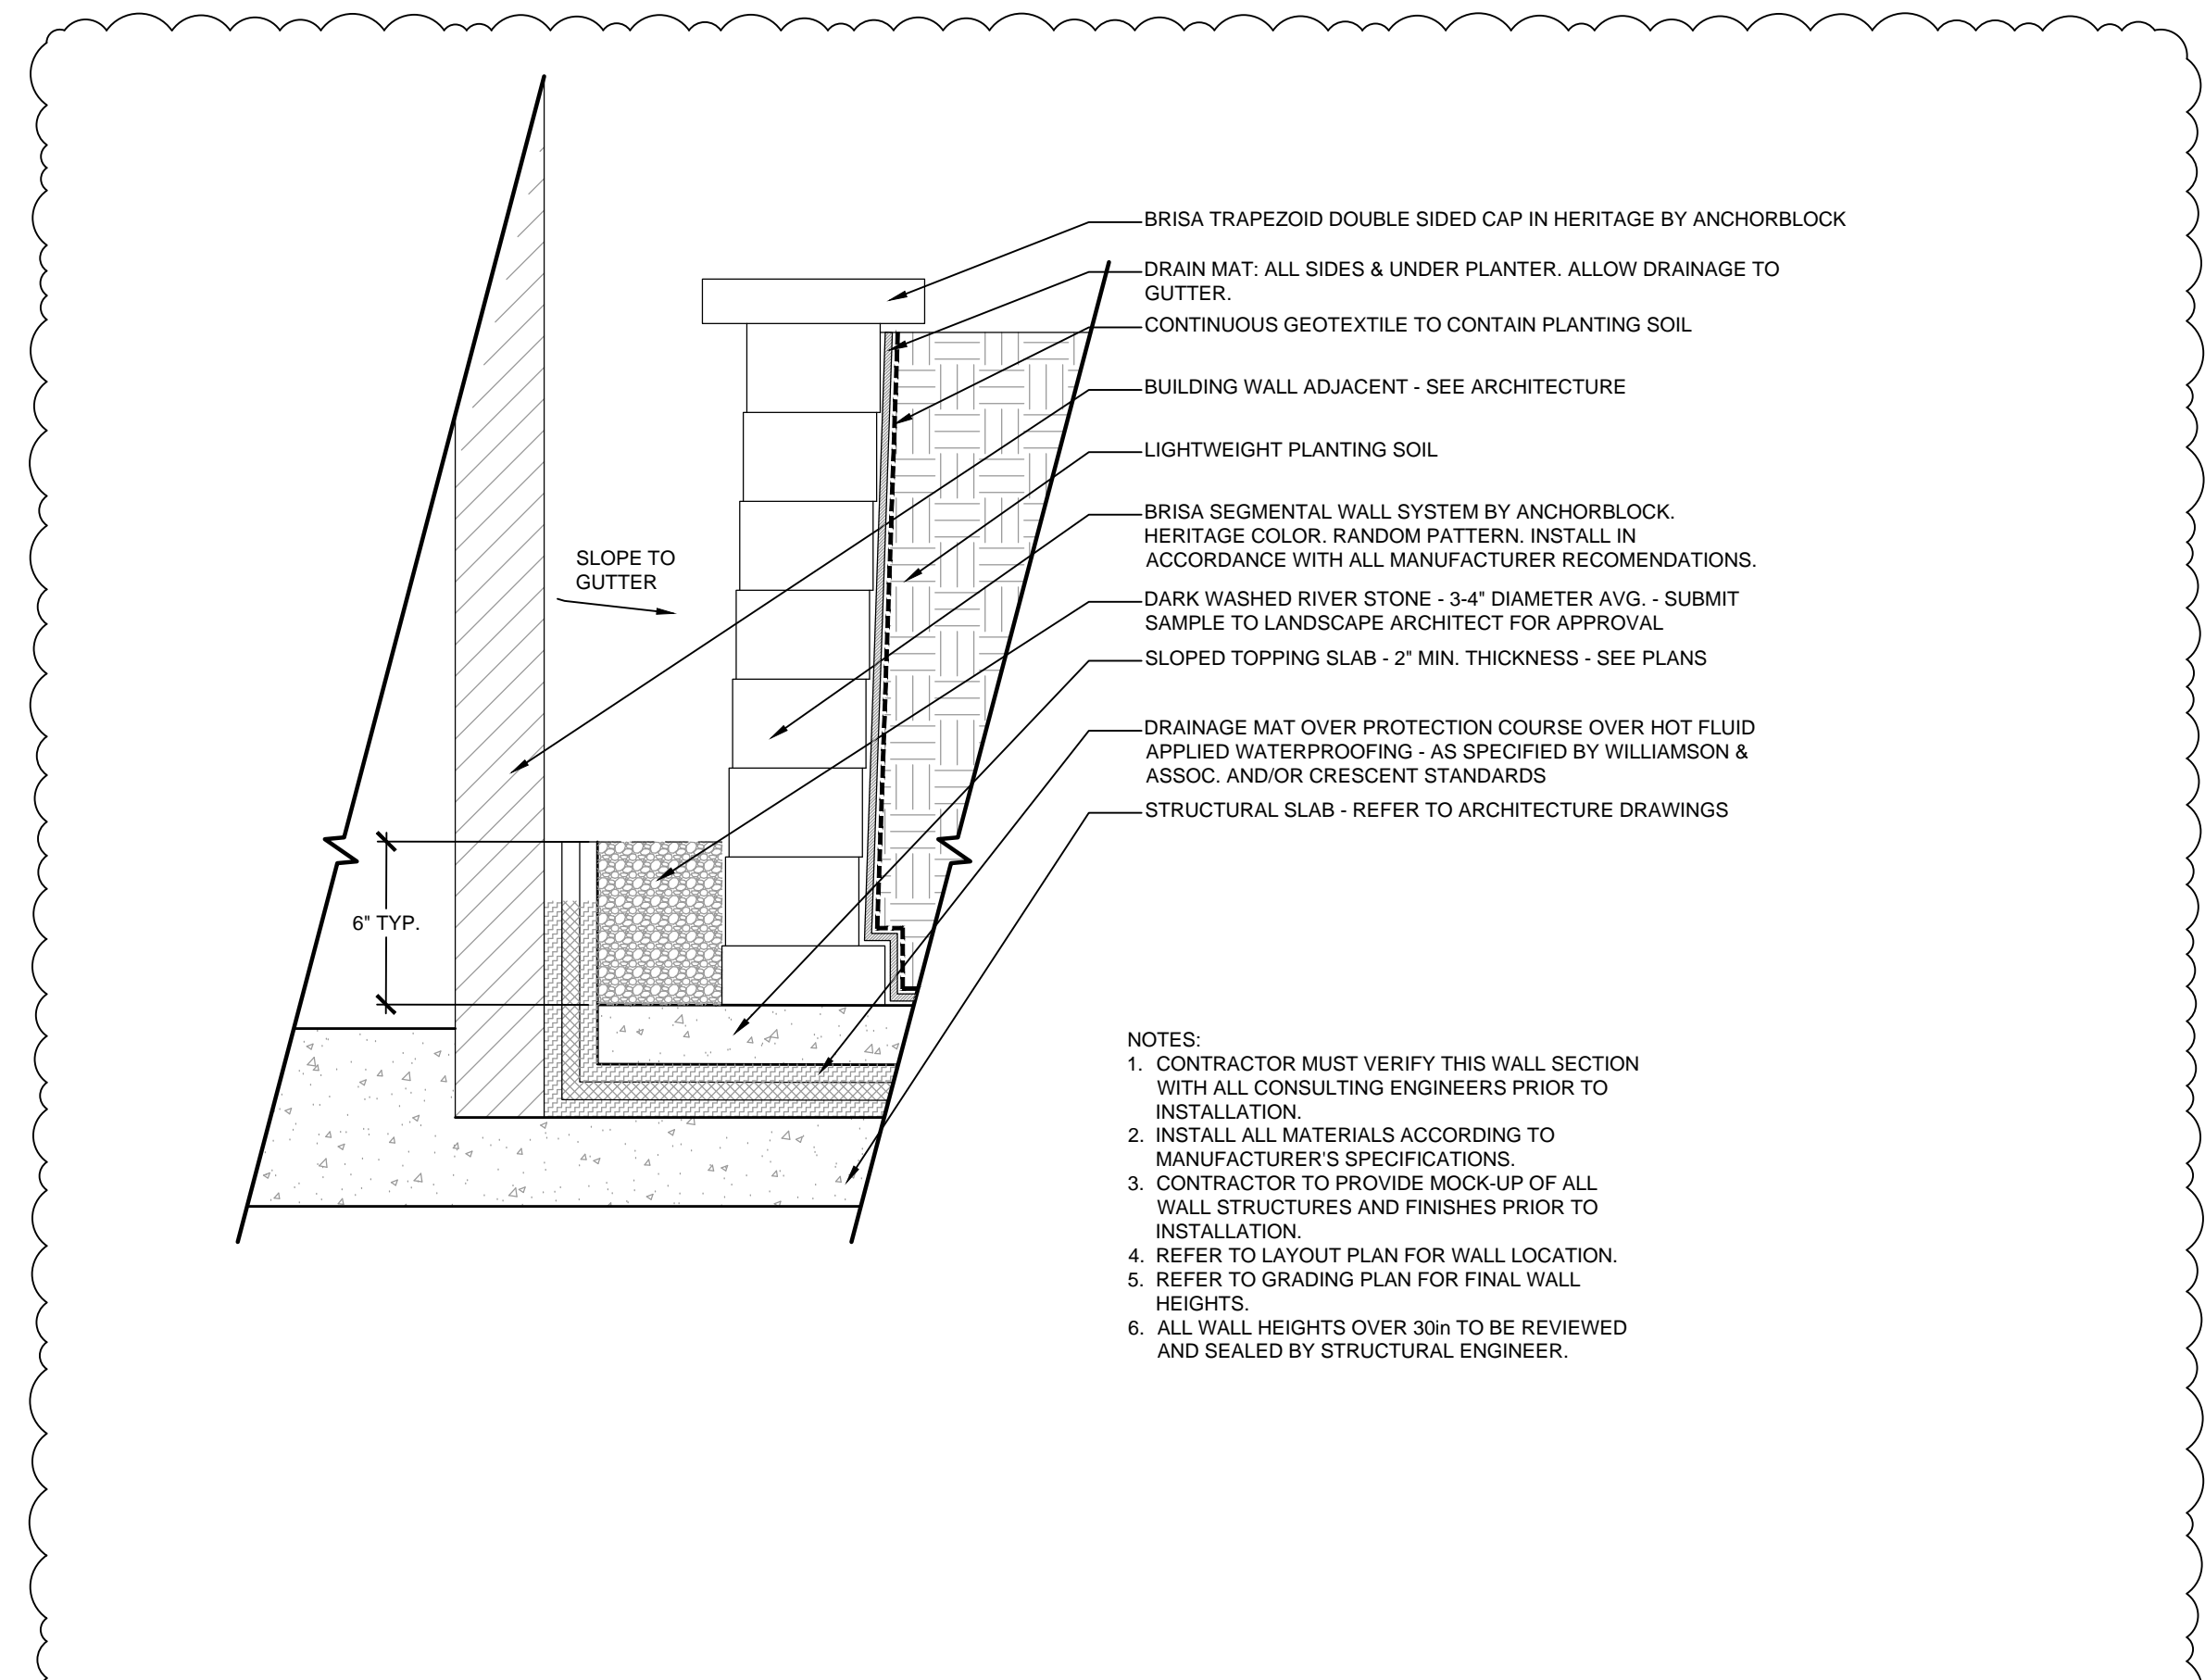

NOTES:

1. CONTRACTOR MUST VERIFY THIS WALL SECTION WITH ALL CONSULTING ENGINEERS PRIOR TO INSTALLATION.
2. INSTALL ALL MATERIALS ACCORDING TO MANUFACTURER'S SPECIFICATIONS.
3. CONTRACTOR TO PROVIDE MOCK-UP OF ALL WALL STRUCTURES AND FINISHES PRIOR TO INSTALLATION.
4. REFER TO LAYOUT PLAN FOR WALL LOCATION.
5. REFER TO GRADING PLAN FOR FINAL WALL HEIGHTS.
6. ALL WALL HEIGHTS OVER 30in TO BE REVIEWED AND SEALED BY STRUCTURAL ENGINEER.

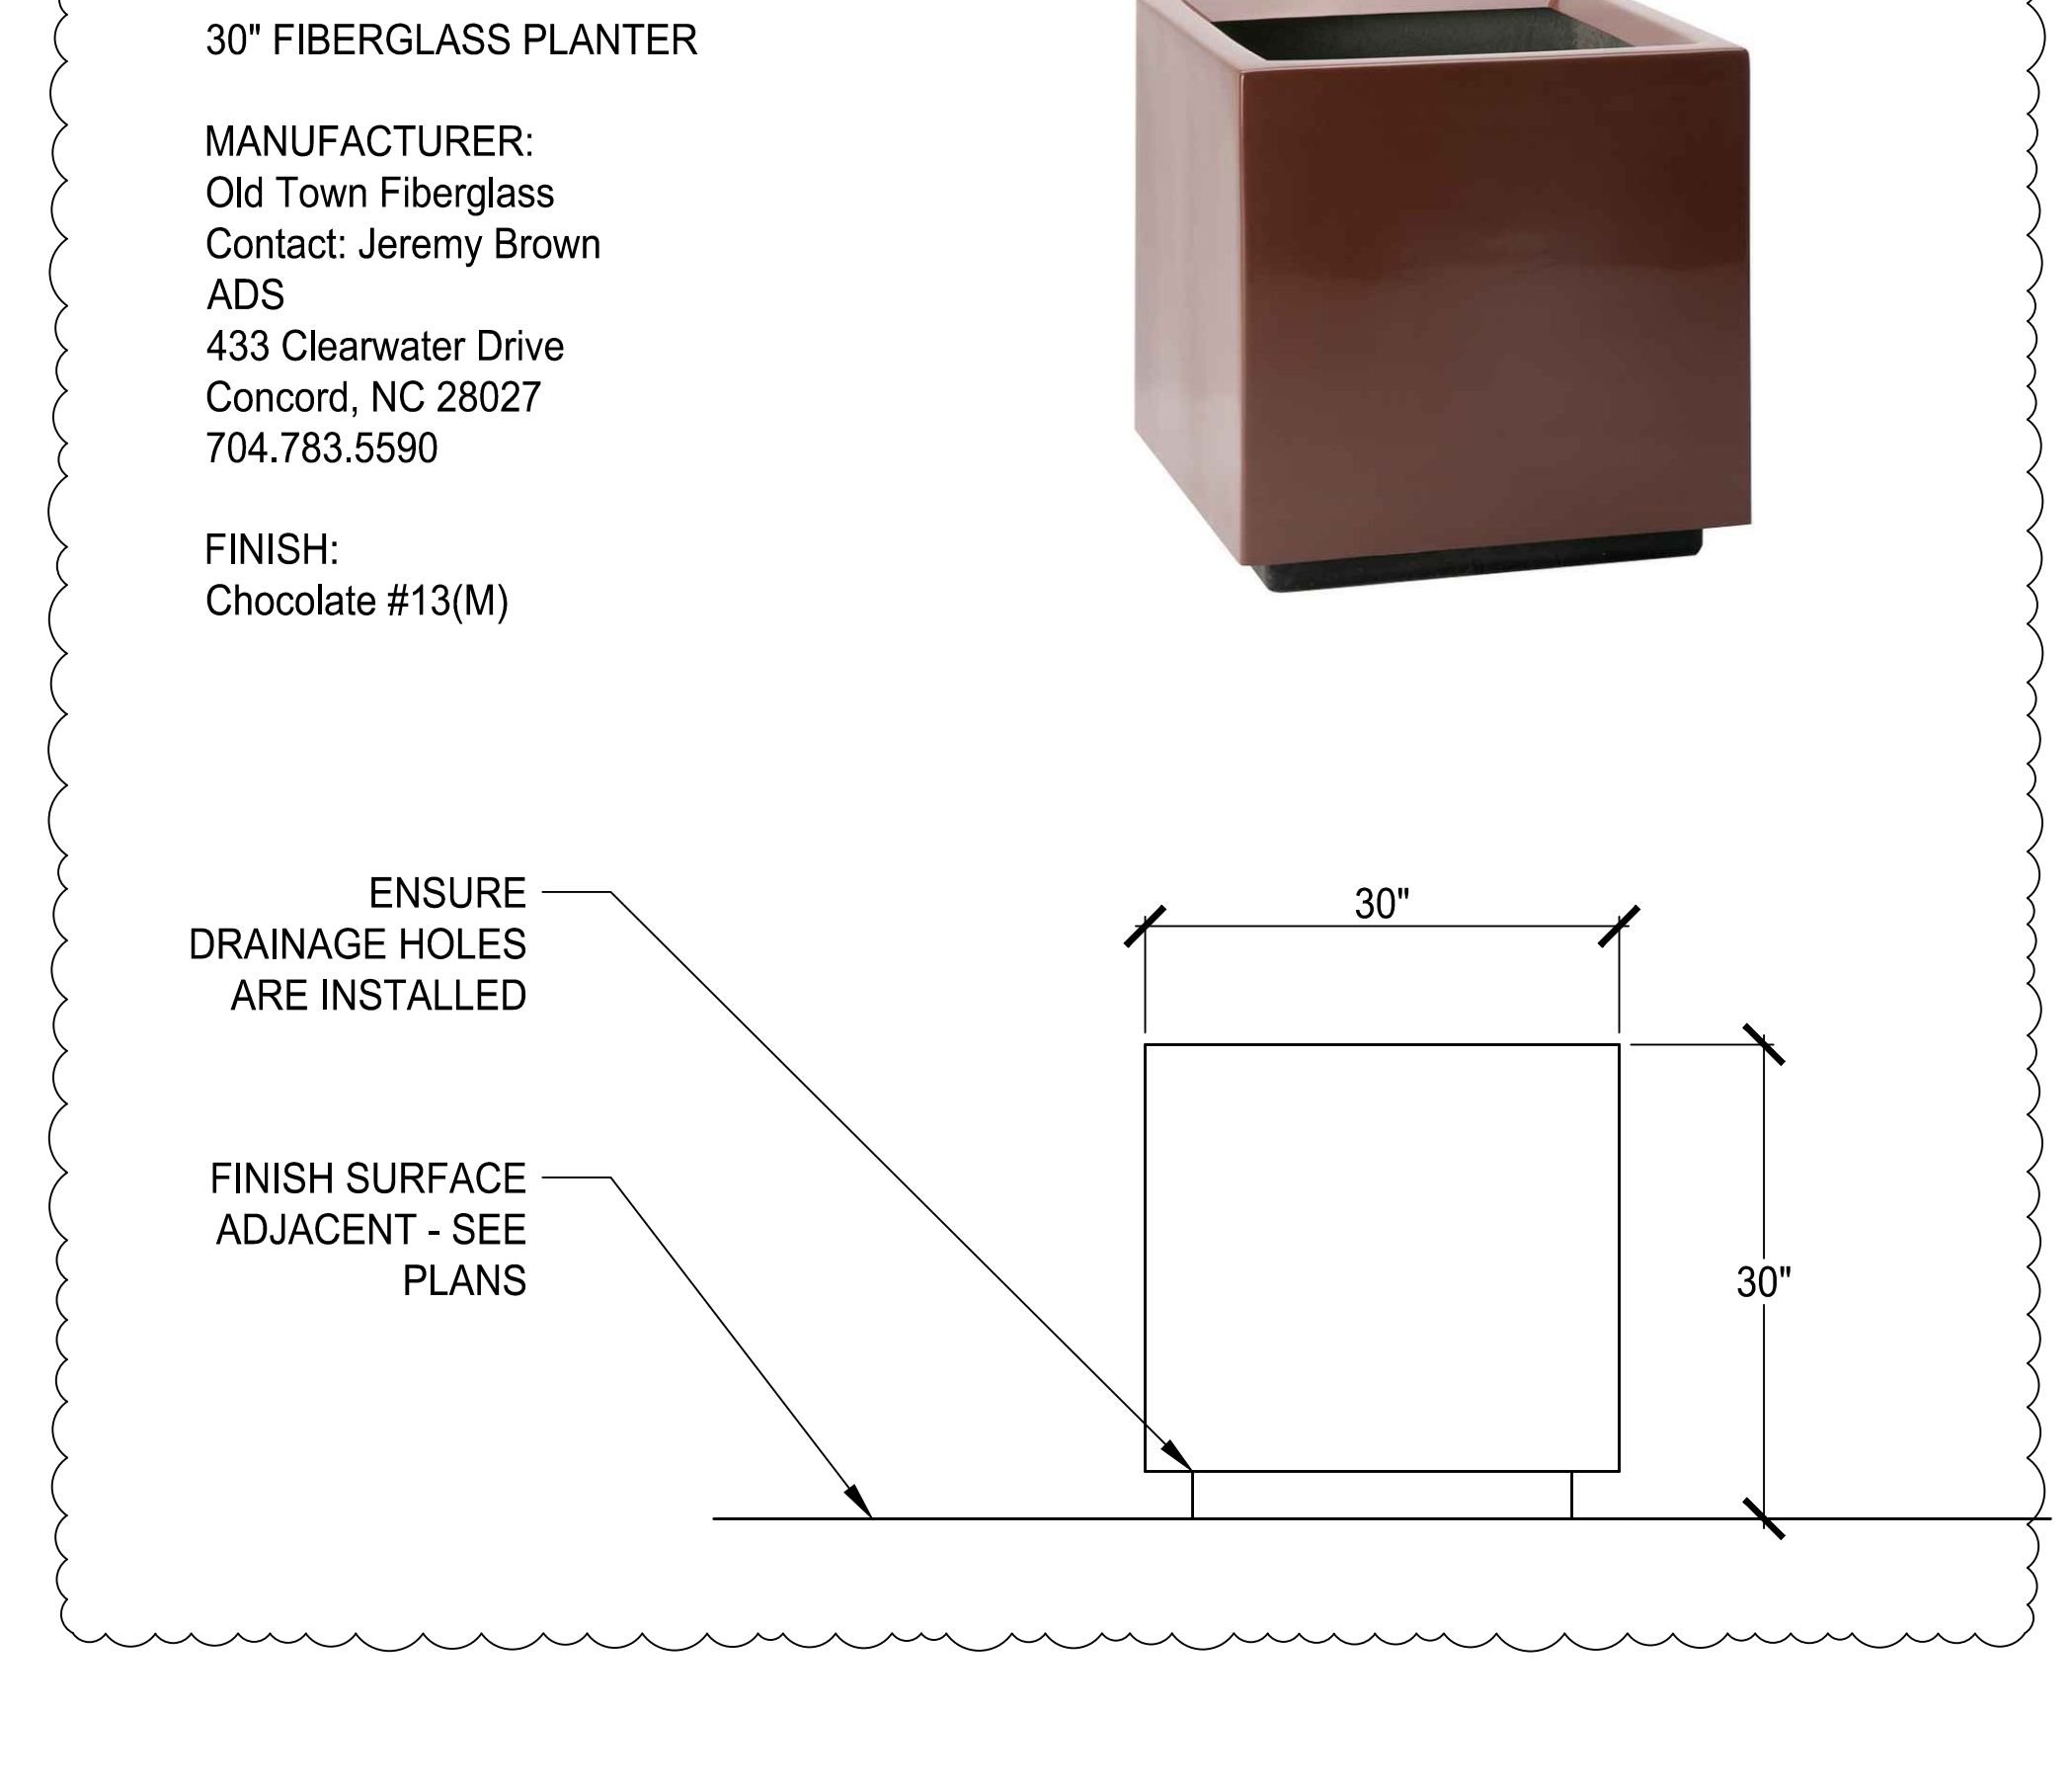

30" FIBERGLASS PLANTER

MANUFACTURER:
Old Town Fiberglass
Contact: Jeremy Brown
ADS
433 Clearwater Drive
Concord, NC 28027
704.783.5590

FINISH:
Chocolate #13(M)


ENSURE DRAINAGE HOLES ARE INSTALLED

FINISH SURFACE ADJACENT - SEE PLANS

7 STEEL PLANTER WALL SECTION L6.1


8 SEGMENTAL PLANTER WALL SECTION L6.1

9 FIBERGLASS PLANTER ELEVATION L6.1

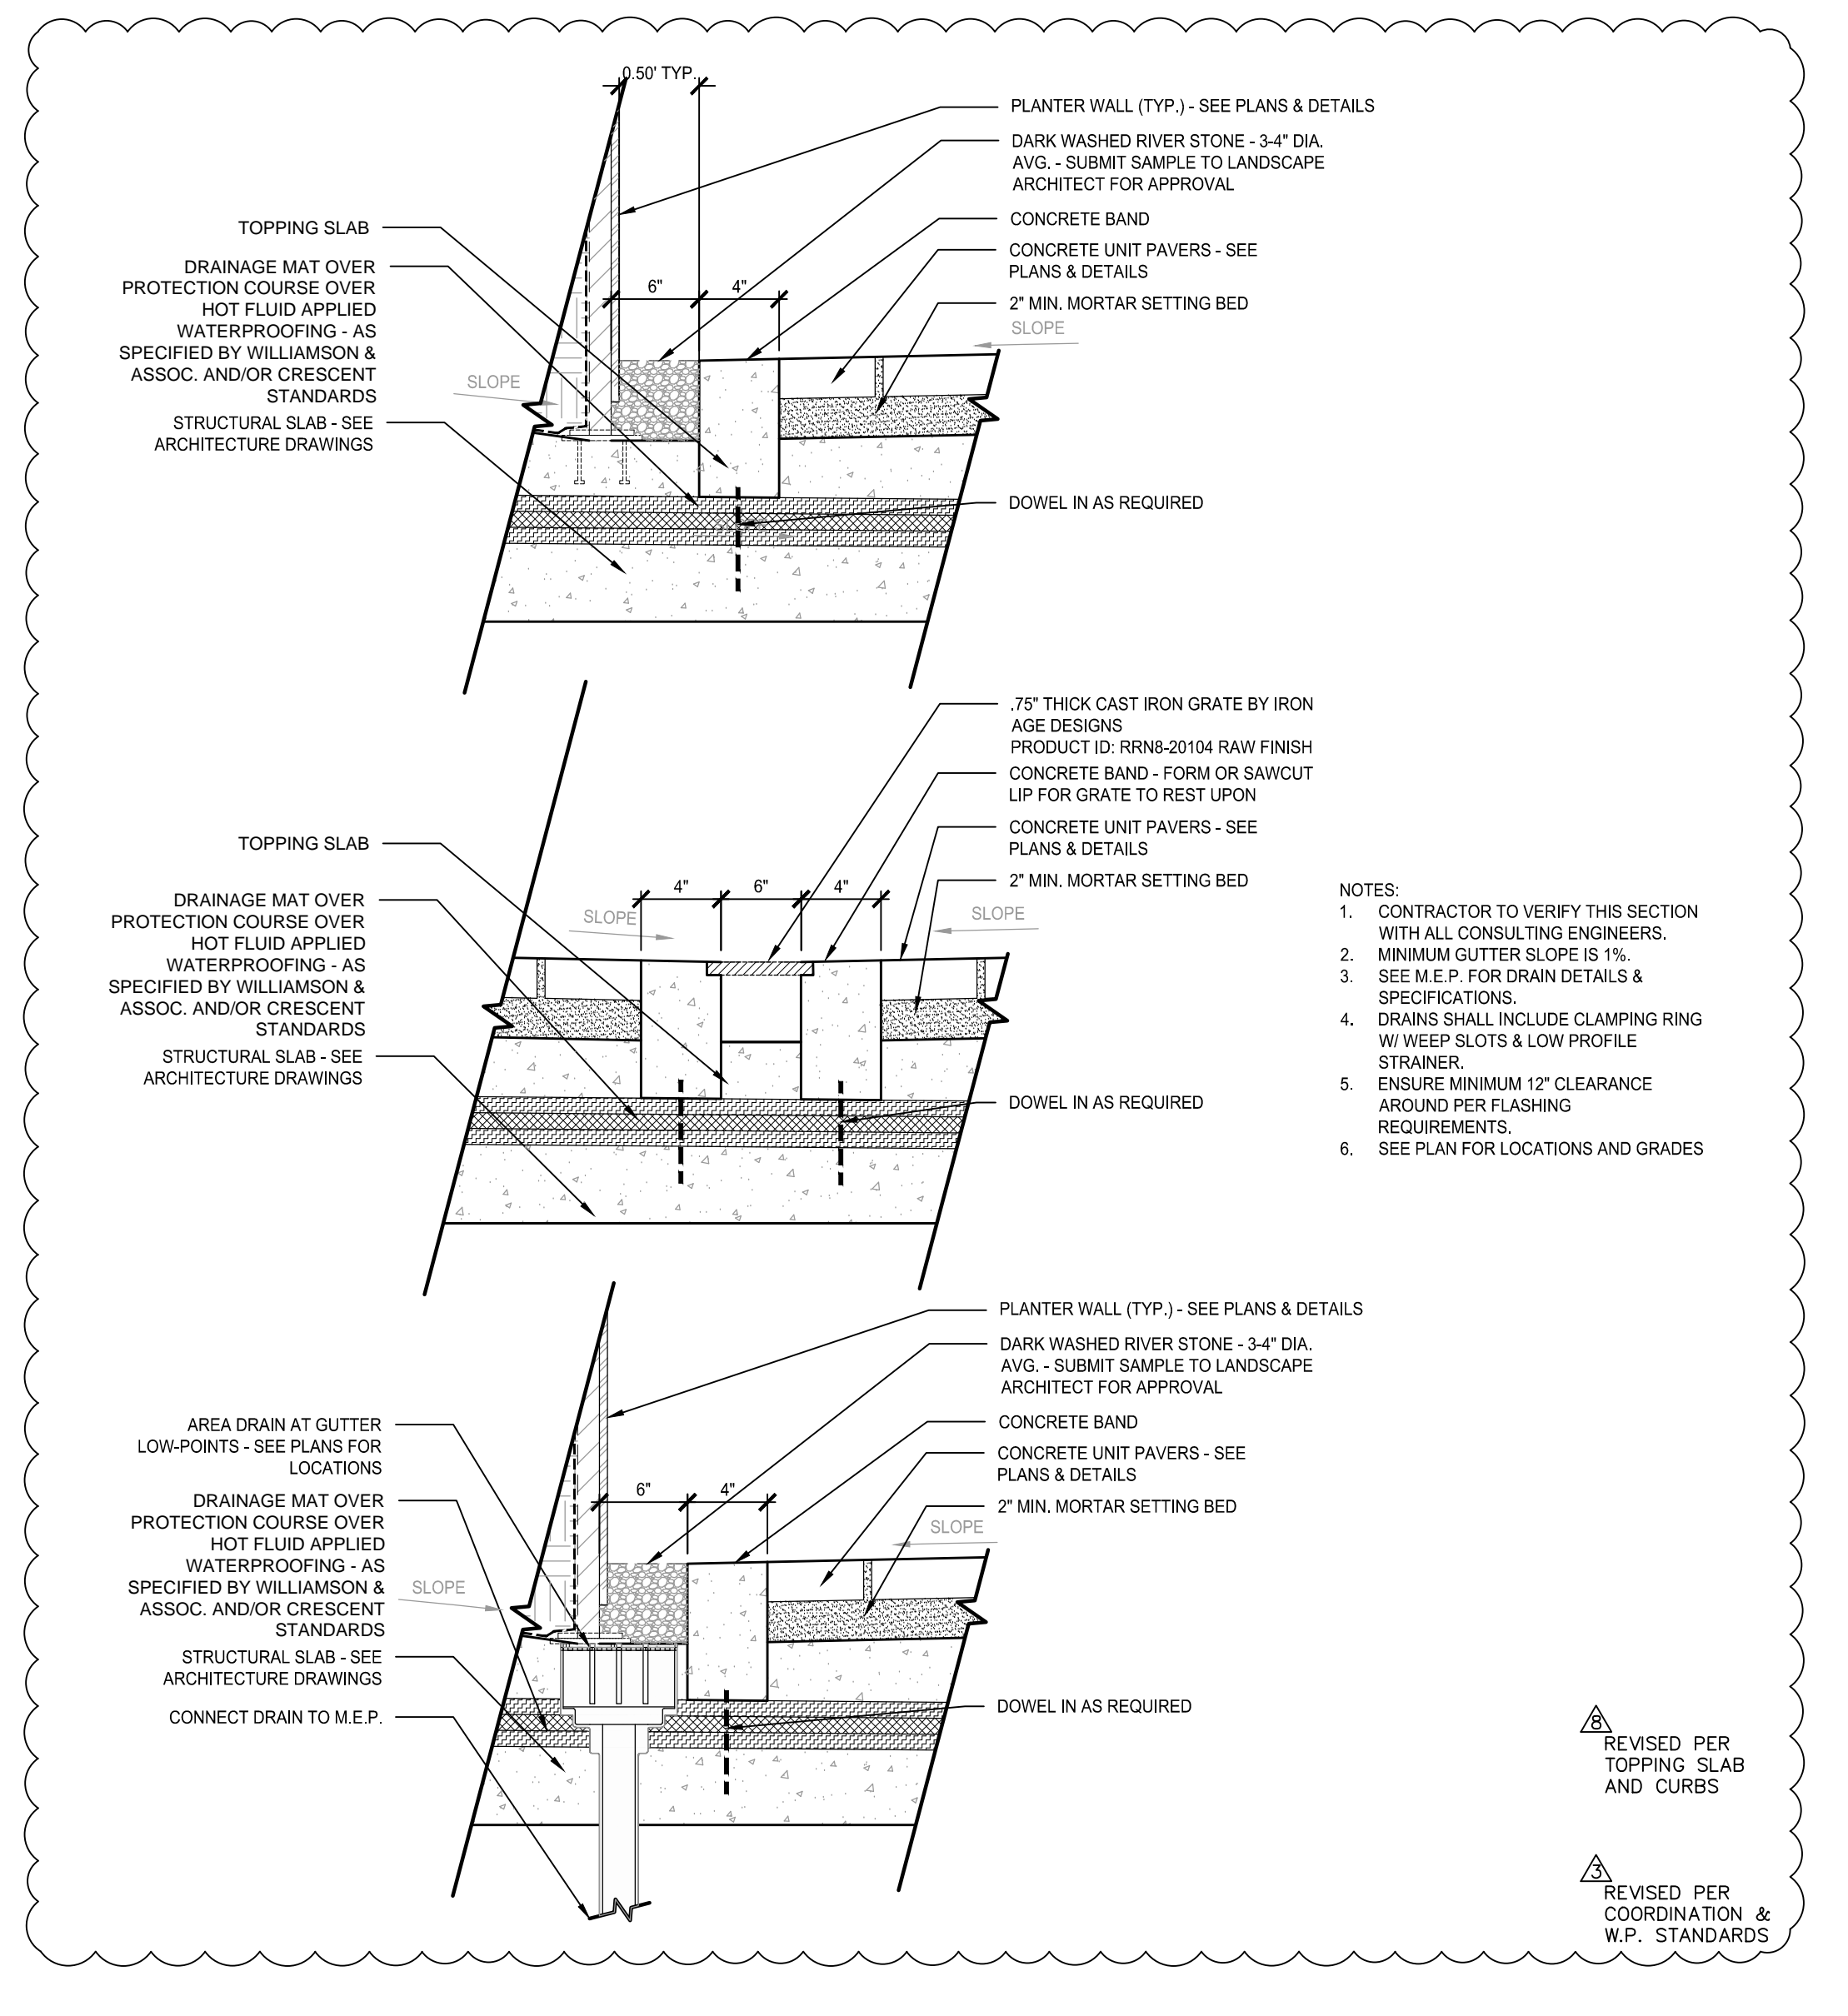

REVISSED PER TOPPING SLAB AND CURBS

REVISSED PER COORDINATION & W.P. STANDARDS

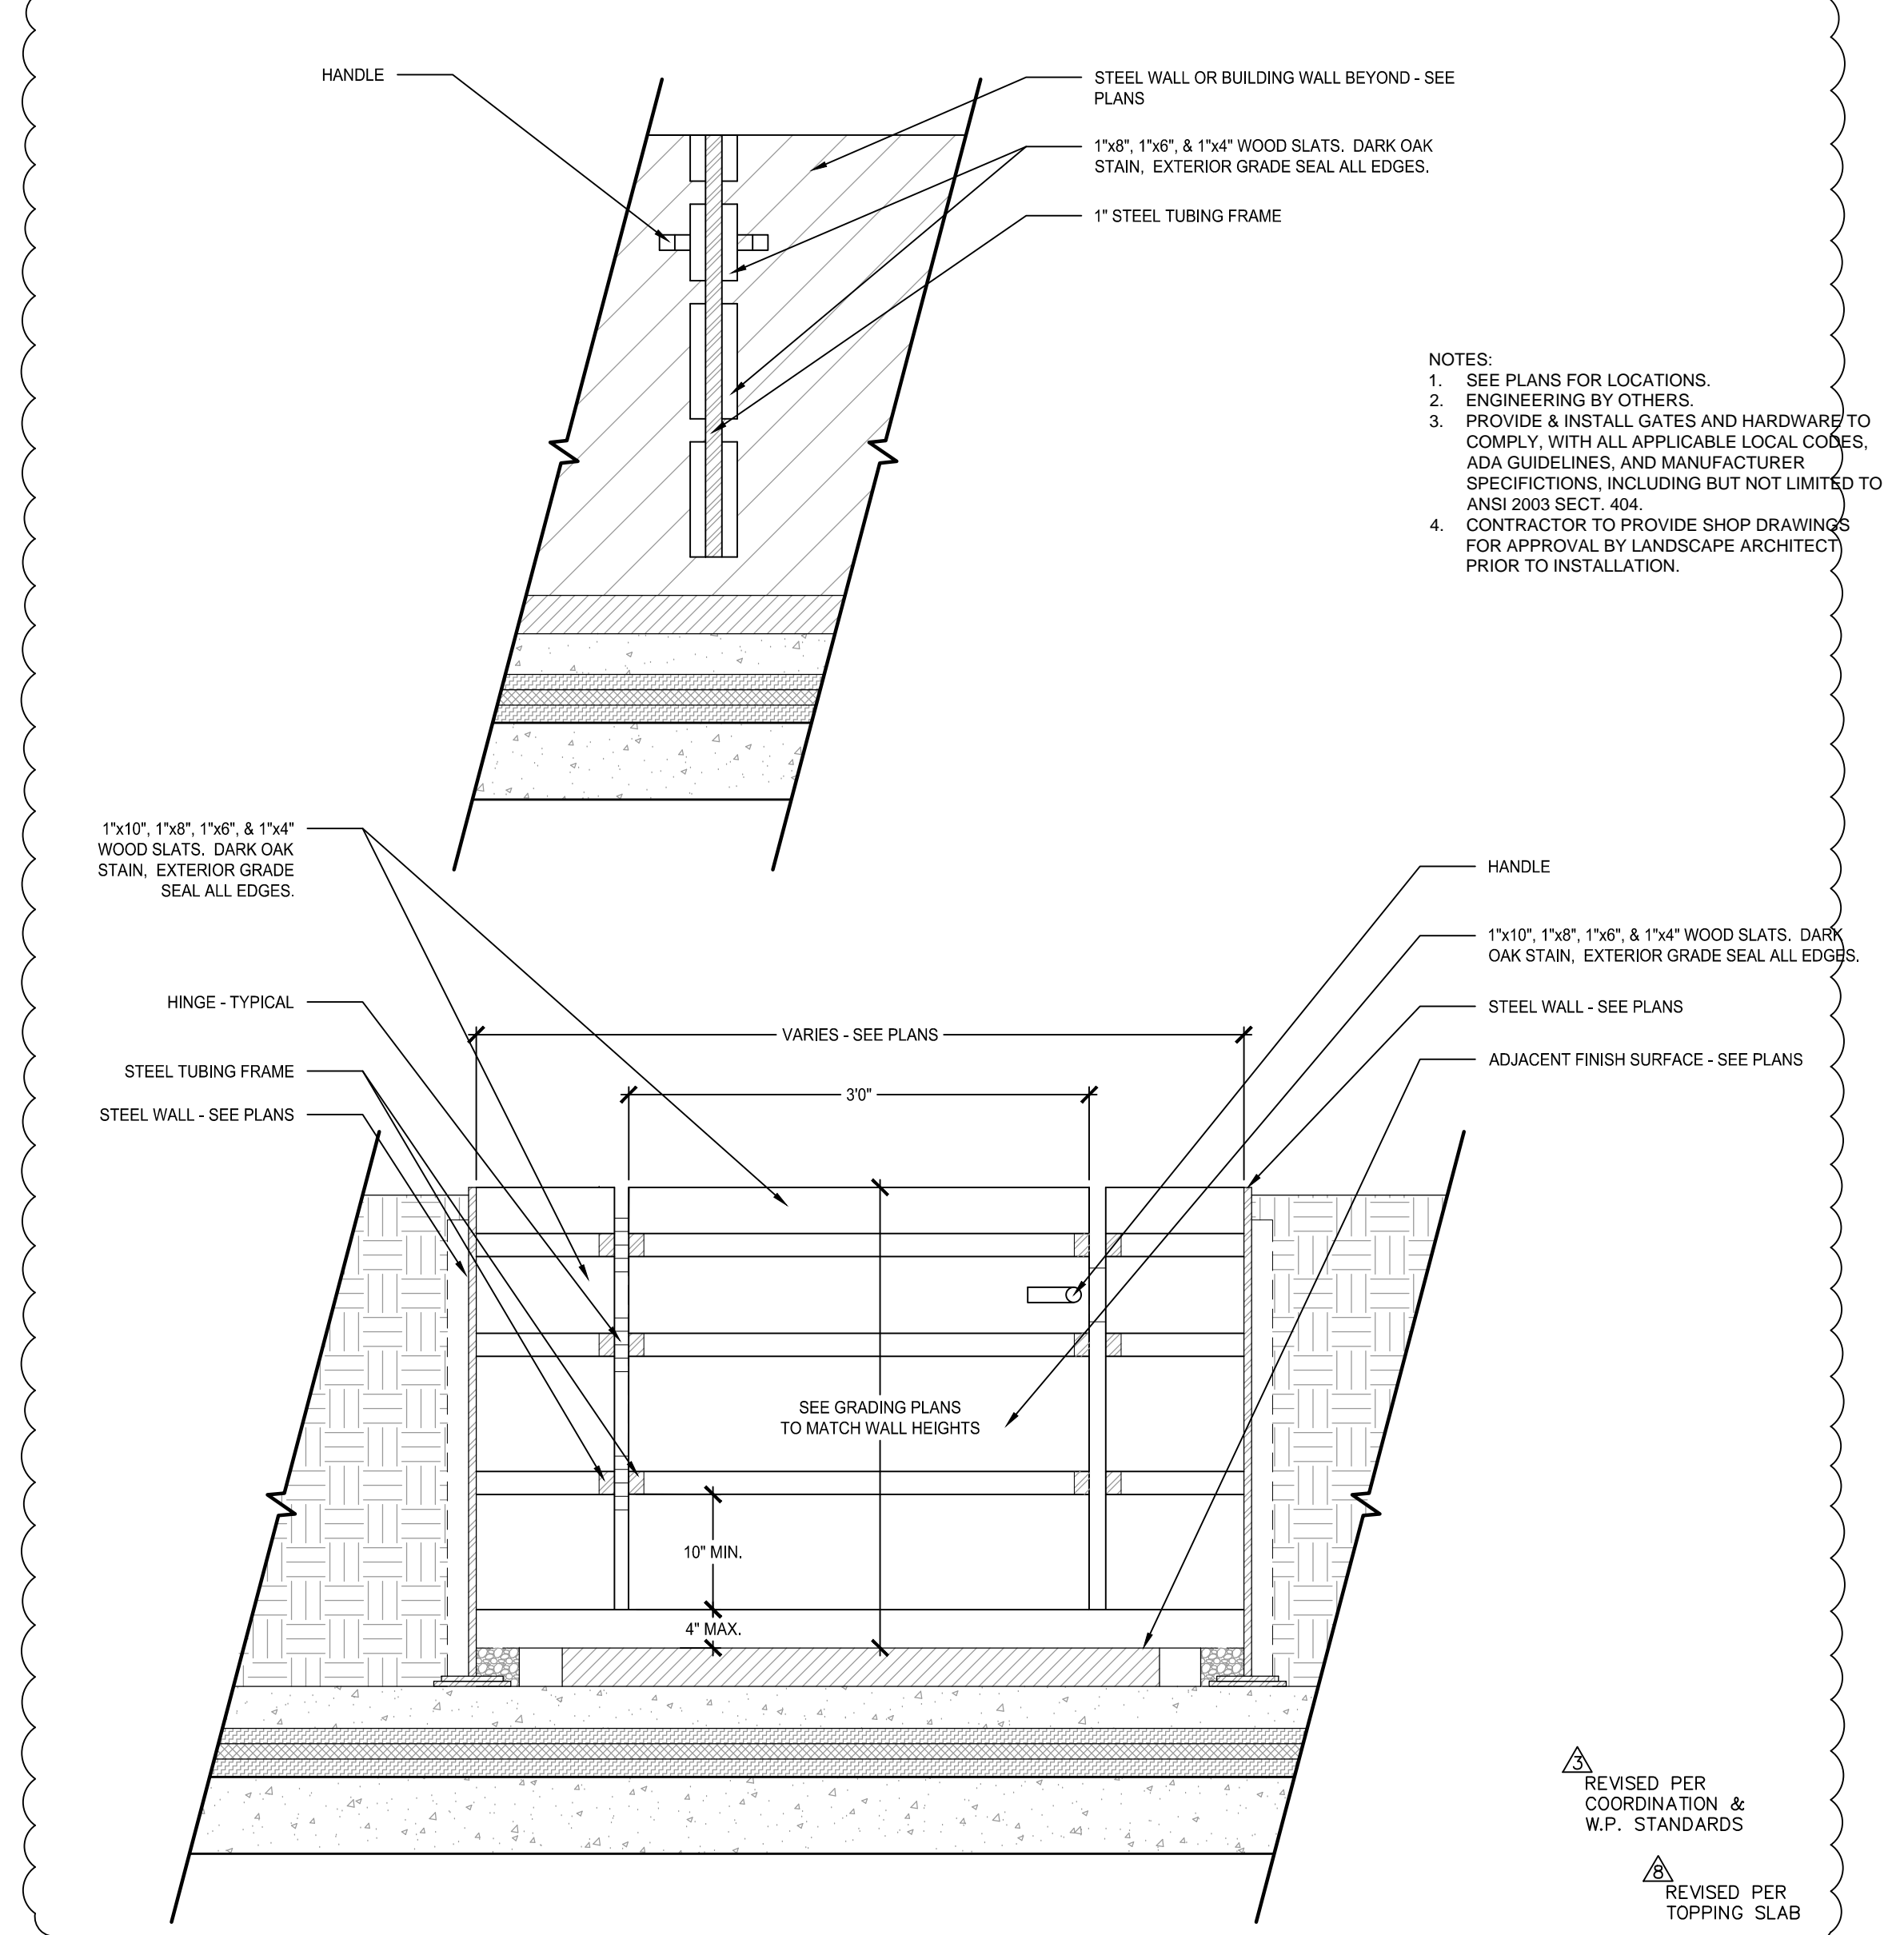

NOTES:

1. SEE PLANS FOR LOCATIONS.
2. ENGINEERING BY OTHERS.
3. PROVIDE & INSTALL GATES AND HARDWARE TO COMPLY WITH ALL APPLICABLE LOCAL CODES, ADA GUIDELINES, AND MANUFACTURER SPECIFICATIONS, INCLUDING BUT NOT LIMITED TO ANSI Z900.1-2004.
4. CONTRACTOR TO PROVIDE SHOP DRAWINGS FOR APPROVAL BY LANDSCAPE ARCHITECT PRIOR TO INSTALLATION.


REVISSED PER COORDINATION & W.P. STANDARDS

REVISSED PER TOPPING SLAB

10 GUTTER SECTION L6.1

11 GATE SECTION/ELEVATION L6.1


12 SEAT WALL SECTION L6.1

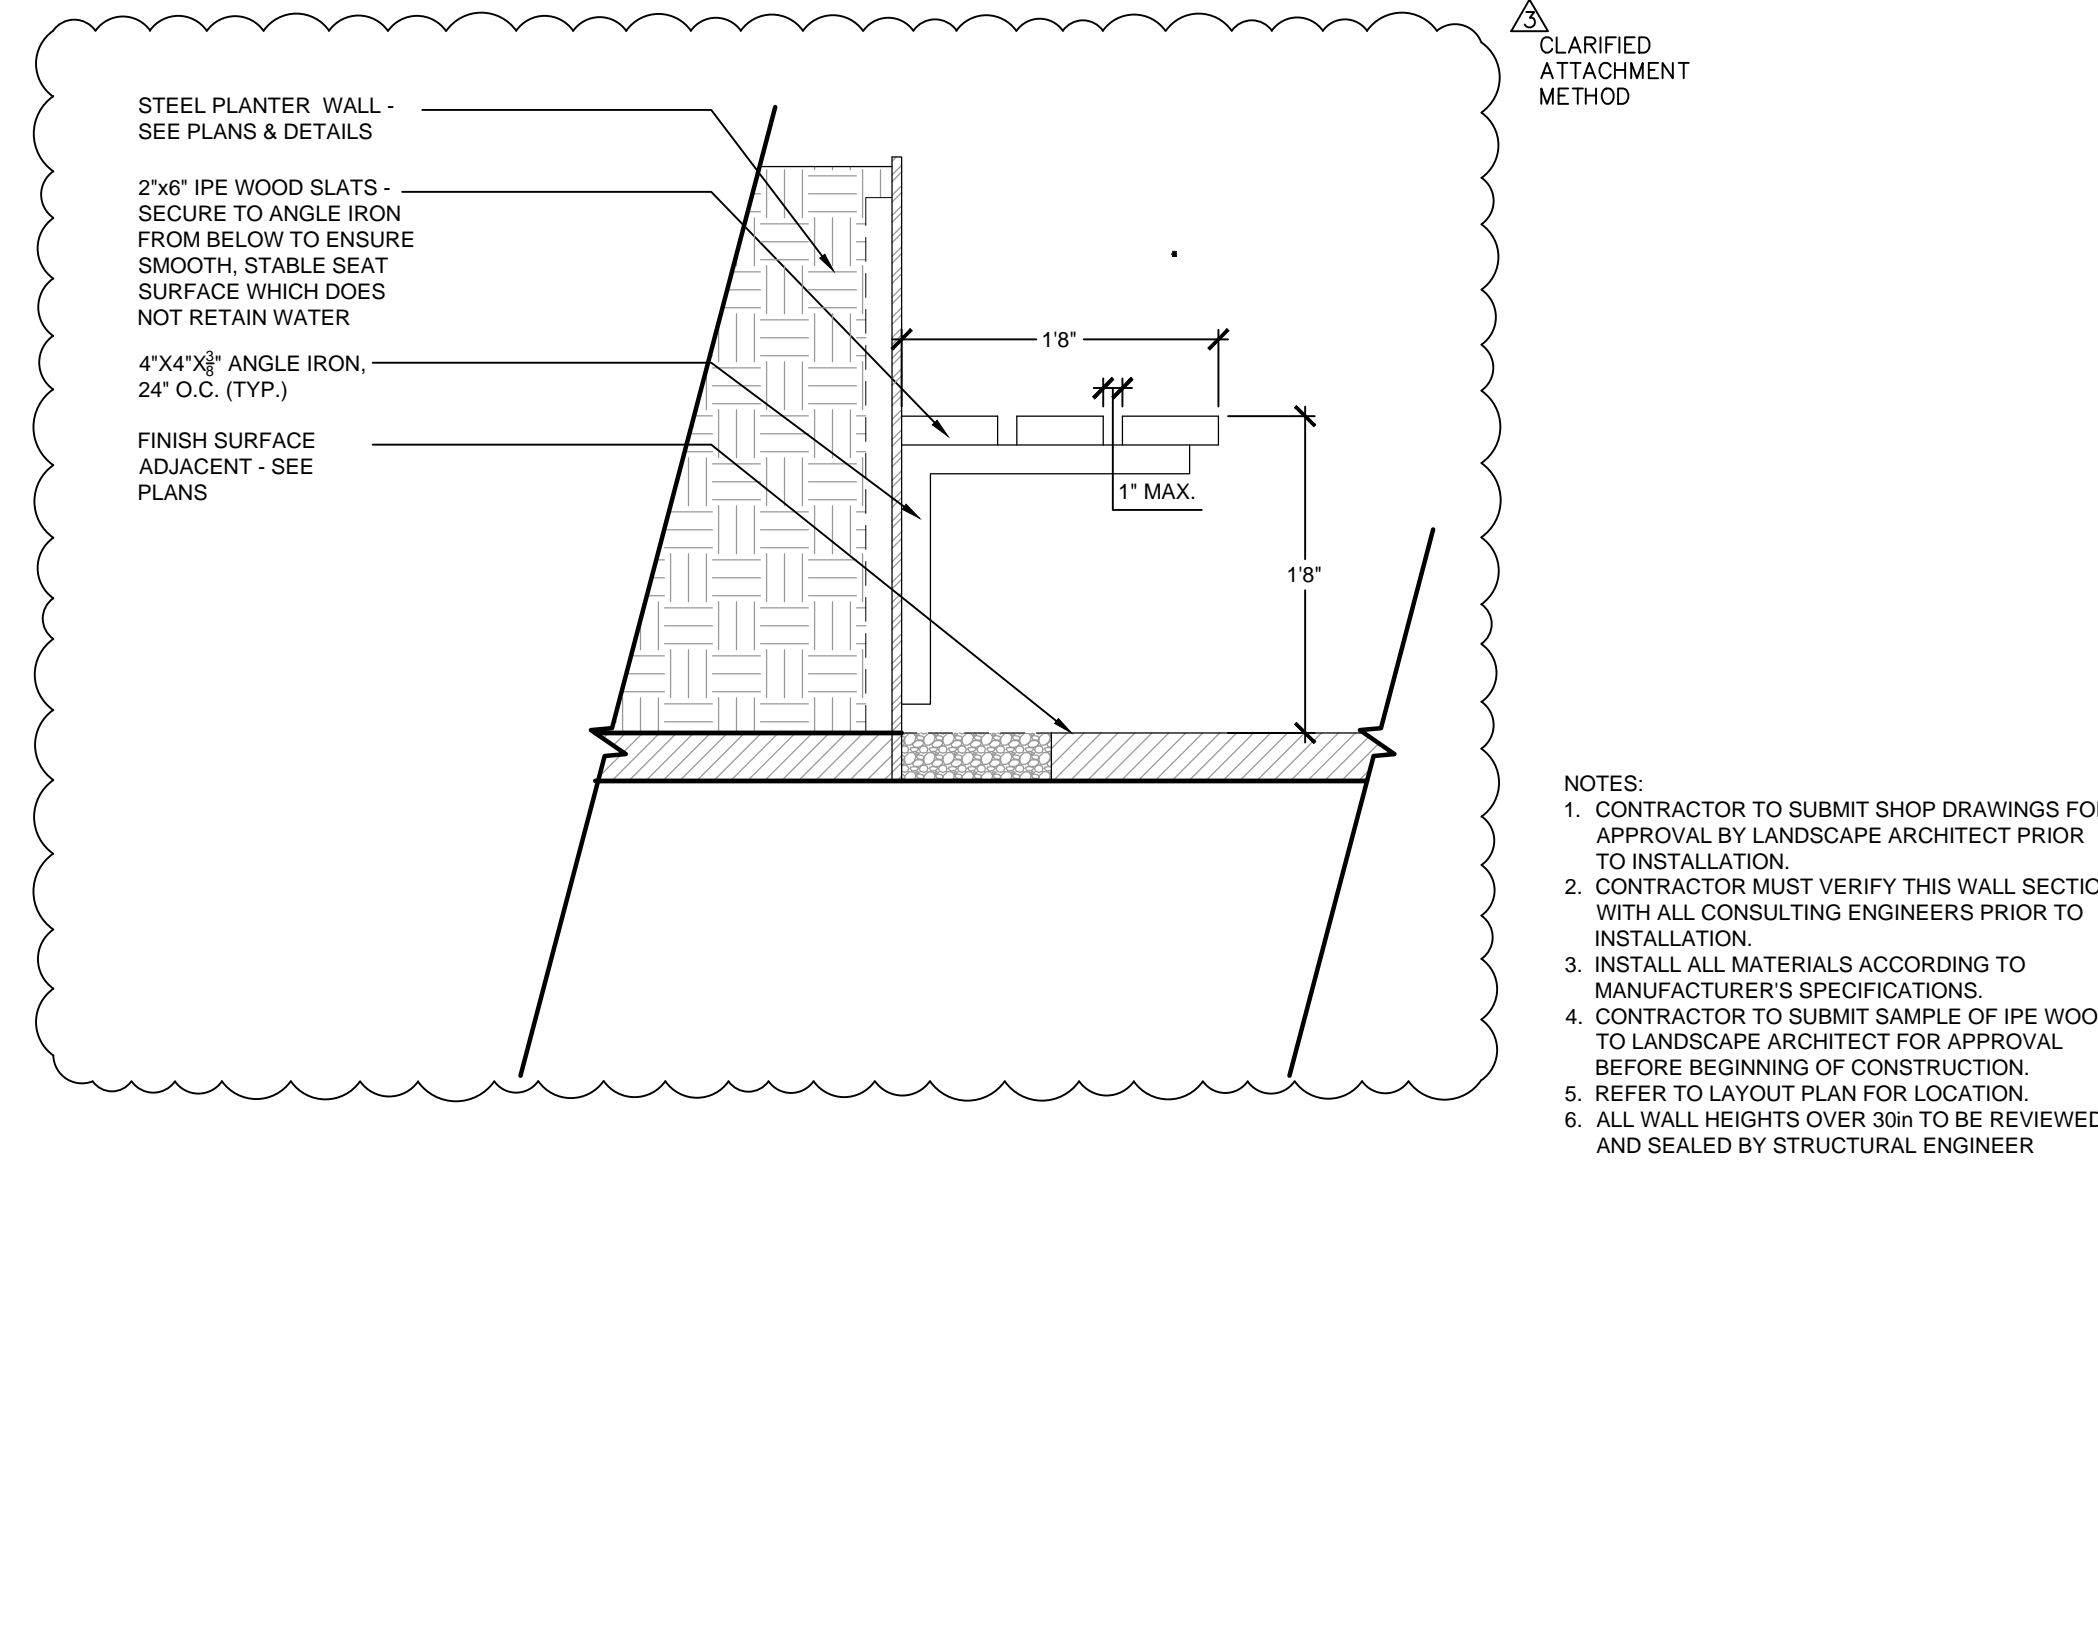

CLASSIFIED ATTACHMENT METHOD

NOTES:

1. CONTRACTOR TO SUBMIT SHOP DRAWINGS FOR APPROVAL BY LANDSCAPE ARCHITECT PRIOR TO INSTALLATION.
2. CONTRACTOR MUST VERIFY THIS WALL SECTION WITH ALL CONSULTING ENGINEERS PRIOR TO INSTALLATION.
3. INSTALL ALL MATERIALS ACCORDING TO MANUFACTURER'S SPECIFICATIONS.
4. CONTRACTOR TO SUBMIT SAMPLE OF IPE WOOD TO LANDSCAPE ARCHITECT FOR APPROVAL BEFORE BEGINNING OF CONSTRUCTION.
5. REFER TO LAYOUT PLAN FOR LOCATION.
6. ALL WALL HEIGHTS OVER 30in TO BE REVIEWED AND SEALED BY STRUCTURAL ENGINEER.

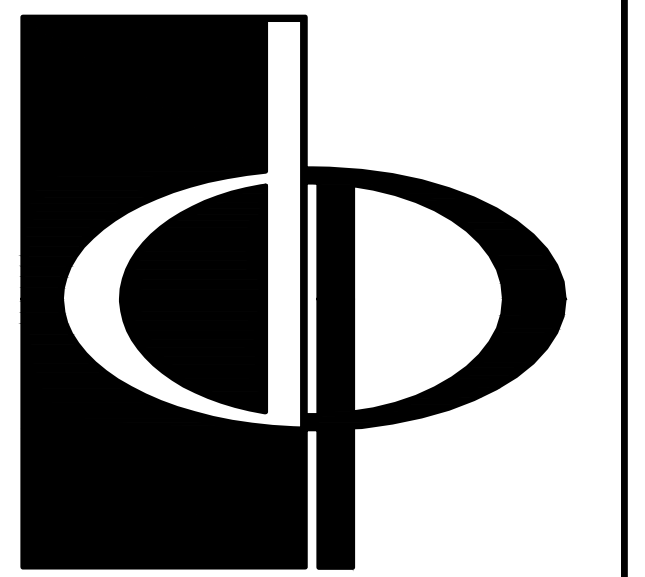

THE PRESTON PARTNERSHIP, LLC
A MULTI-DISCIPLINARY DESIGN FIRM
SOUTH TERRACES
115 PERIMETER CENTER PLACE, SUITE 650
ATLANTA, GEORGIA 30346
TELEPHONE: 770 396 7248
FAX: 770 396 2945
WWW.THEPRESTONPARTNERSHIP.COM

CONSULTANT
LandDesign
223 North Graham Street
Charlotte, NC 28202
704.333.0325
www.landdesign.com

PROJECT
CRESCENT HOWELL MILL
ATLANTA, GA

CRESCENT COMMUNITIES
227 W. TRADE STREET, SUITE 1000
CHARLOTTE, NC 28202

DATE	ISSUE	DATE
5/17/2013	AMP RELEASE	
10/17/2013	REV. 3, V.E. & COORD. CHANGES	
11/22/2013	3RD PARTY COMM'S & ADD COORD.	
03/14/2014	OWNER-REQ'D + COORD CHANGES	

DATE	03/22/2013
JOB NUMBER	1160516
DRAWN BY	AM
CHECKED BY	RC
SHEET TITLE	SITE DETAILS
SHEET NUMBER	L6.1
COMMENTS	