

THIS DRAWING AND THE DESIGN SHOWN IS THE PROPERTY OF THE ARCHITECT AND MAY NOT BE REPRODUCED, COPIED OR USED WITHOUT WRITTEN PERMISSION. COPYRIGHT © 2014, INTEC GROUP, INC.

Thursday, September 07, 2017 1:29:28pm | 2:20:27PM | Crescent NODa Retail PLUMBING P101.dwg

PROJECT

CRESCENT COMMUNITIES
416 E. 36TH STREET, CHARLOTTE, NC 28205
NoDa RETAIL BUILDING

STAMP


DRAWING LOG

ISSUE: CONSTRUCTION DOCUMENTS
DATE: 6/20/2017
ISSUE: PRICING SET
DATE: 7/21/2017
ISSUE: PRICING UPDATE SET
DATE: 9/08/2017

SHEET INFORMATION

DATE OF DRAWING: 9/08/2017
DRAWN BY: BGE -
JOB NUMBER: 119201

GROUND FLOOR PLAN - PLUMBING

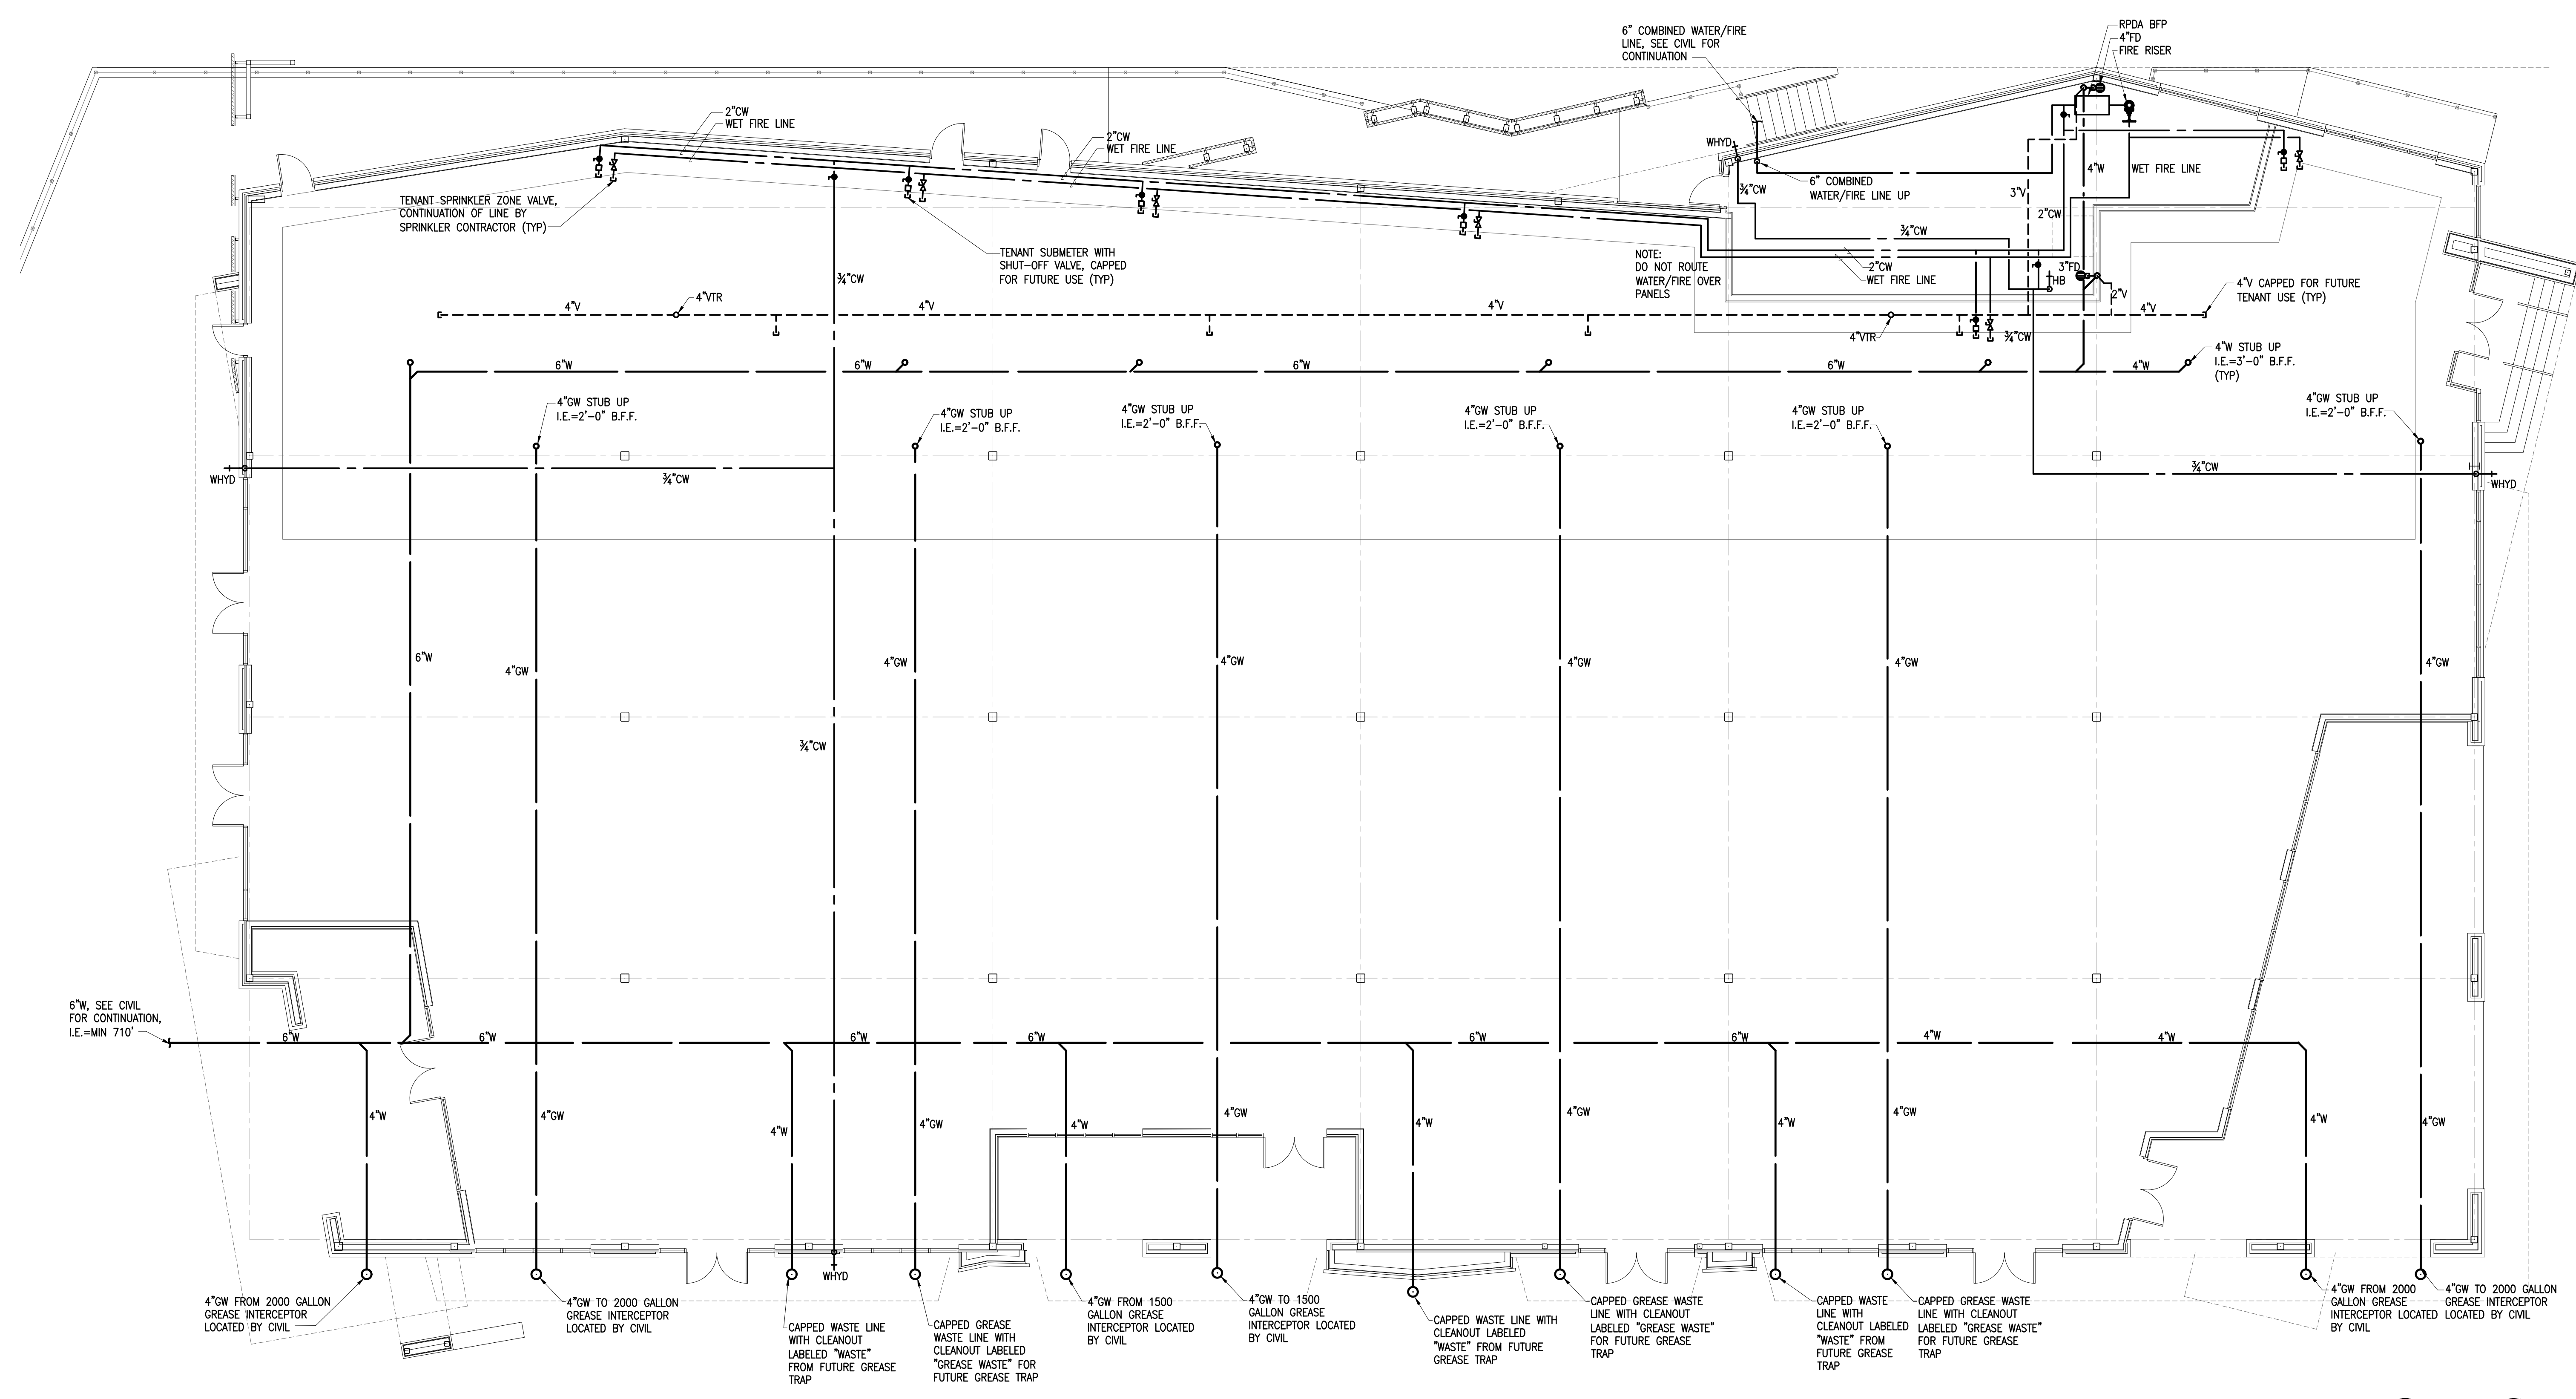

- NOTES:
1. VALVES FOR WATER AND FIRE LINE SHALL BE MOUNTED AT BACK WALL AT A HEIGHT OF 12'-0". WATER AT FIRE LINE SHALL BE ROUTED TIGHT TO STRUCTURE ABOVE.
 2. STUB-OUTS SHALL BE PROVIDED WITH CLEANOUT CAPS LABELED AS "WASTE" OR "GREASE".
 3. SUB-METERS TO BE PROVIDED AT TIME OF TENANT BUILD-OUT.

1 GROUND FLOOR PLAN - PLUMBING
P101 SCALE: 1/8" = 1'-0"

