


THIS DRAWING AND THE DESIGN SHOWN IS THE PROPERTY OF THE ARCHITECT AND MAY NOT BE REPRODUCED, COPIED OR USED WITHOUT WRITTEN PERMISSION. COPYRIGHT © 2014, INTEC Group, Inc.

Thursday, April 27, 2017 11:43:39am I:\L\_2017\1017033\CAD\Construction Documents\10053\_Pk-UTILITY.dwg

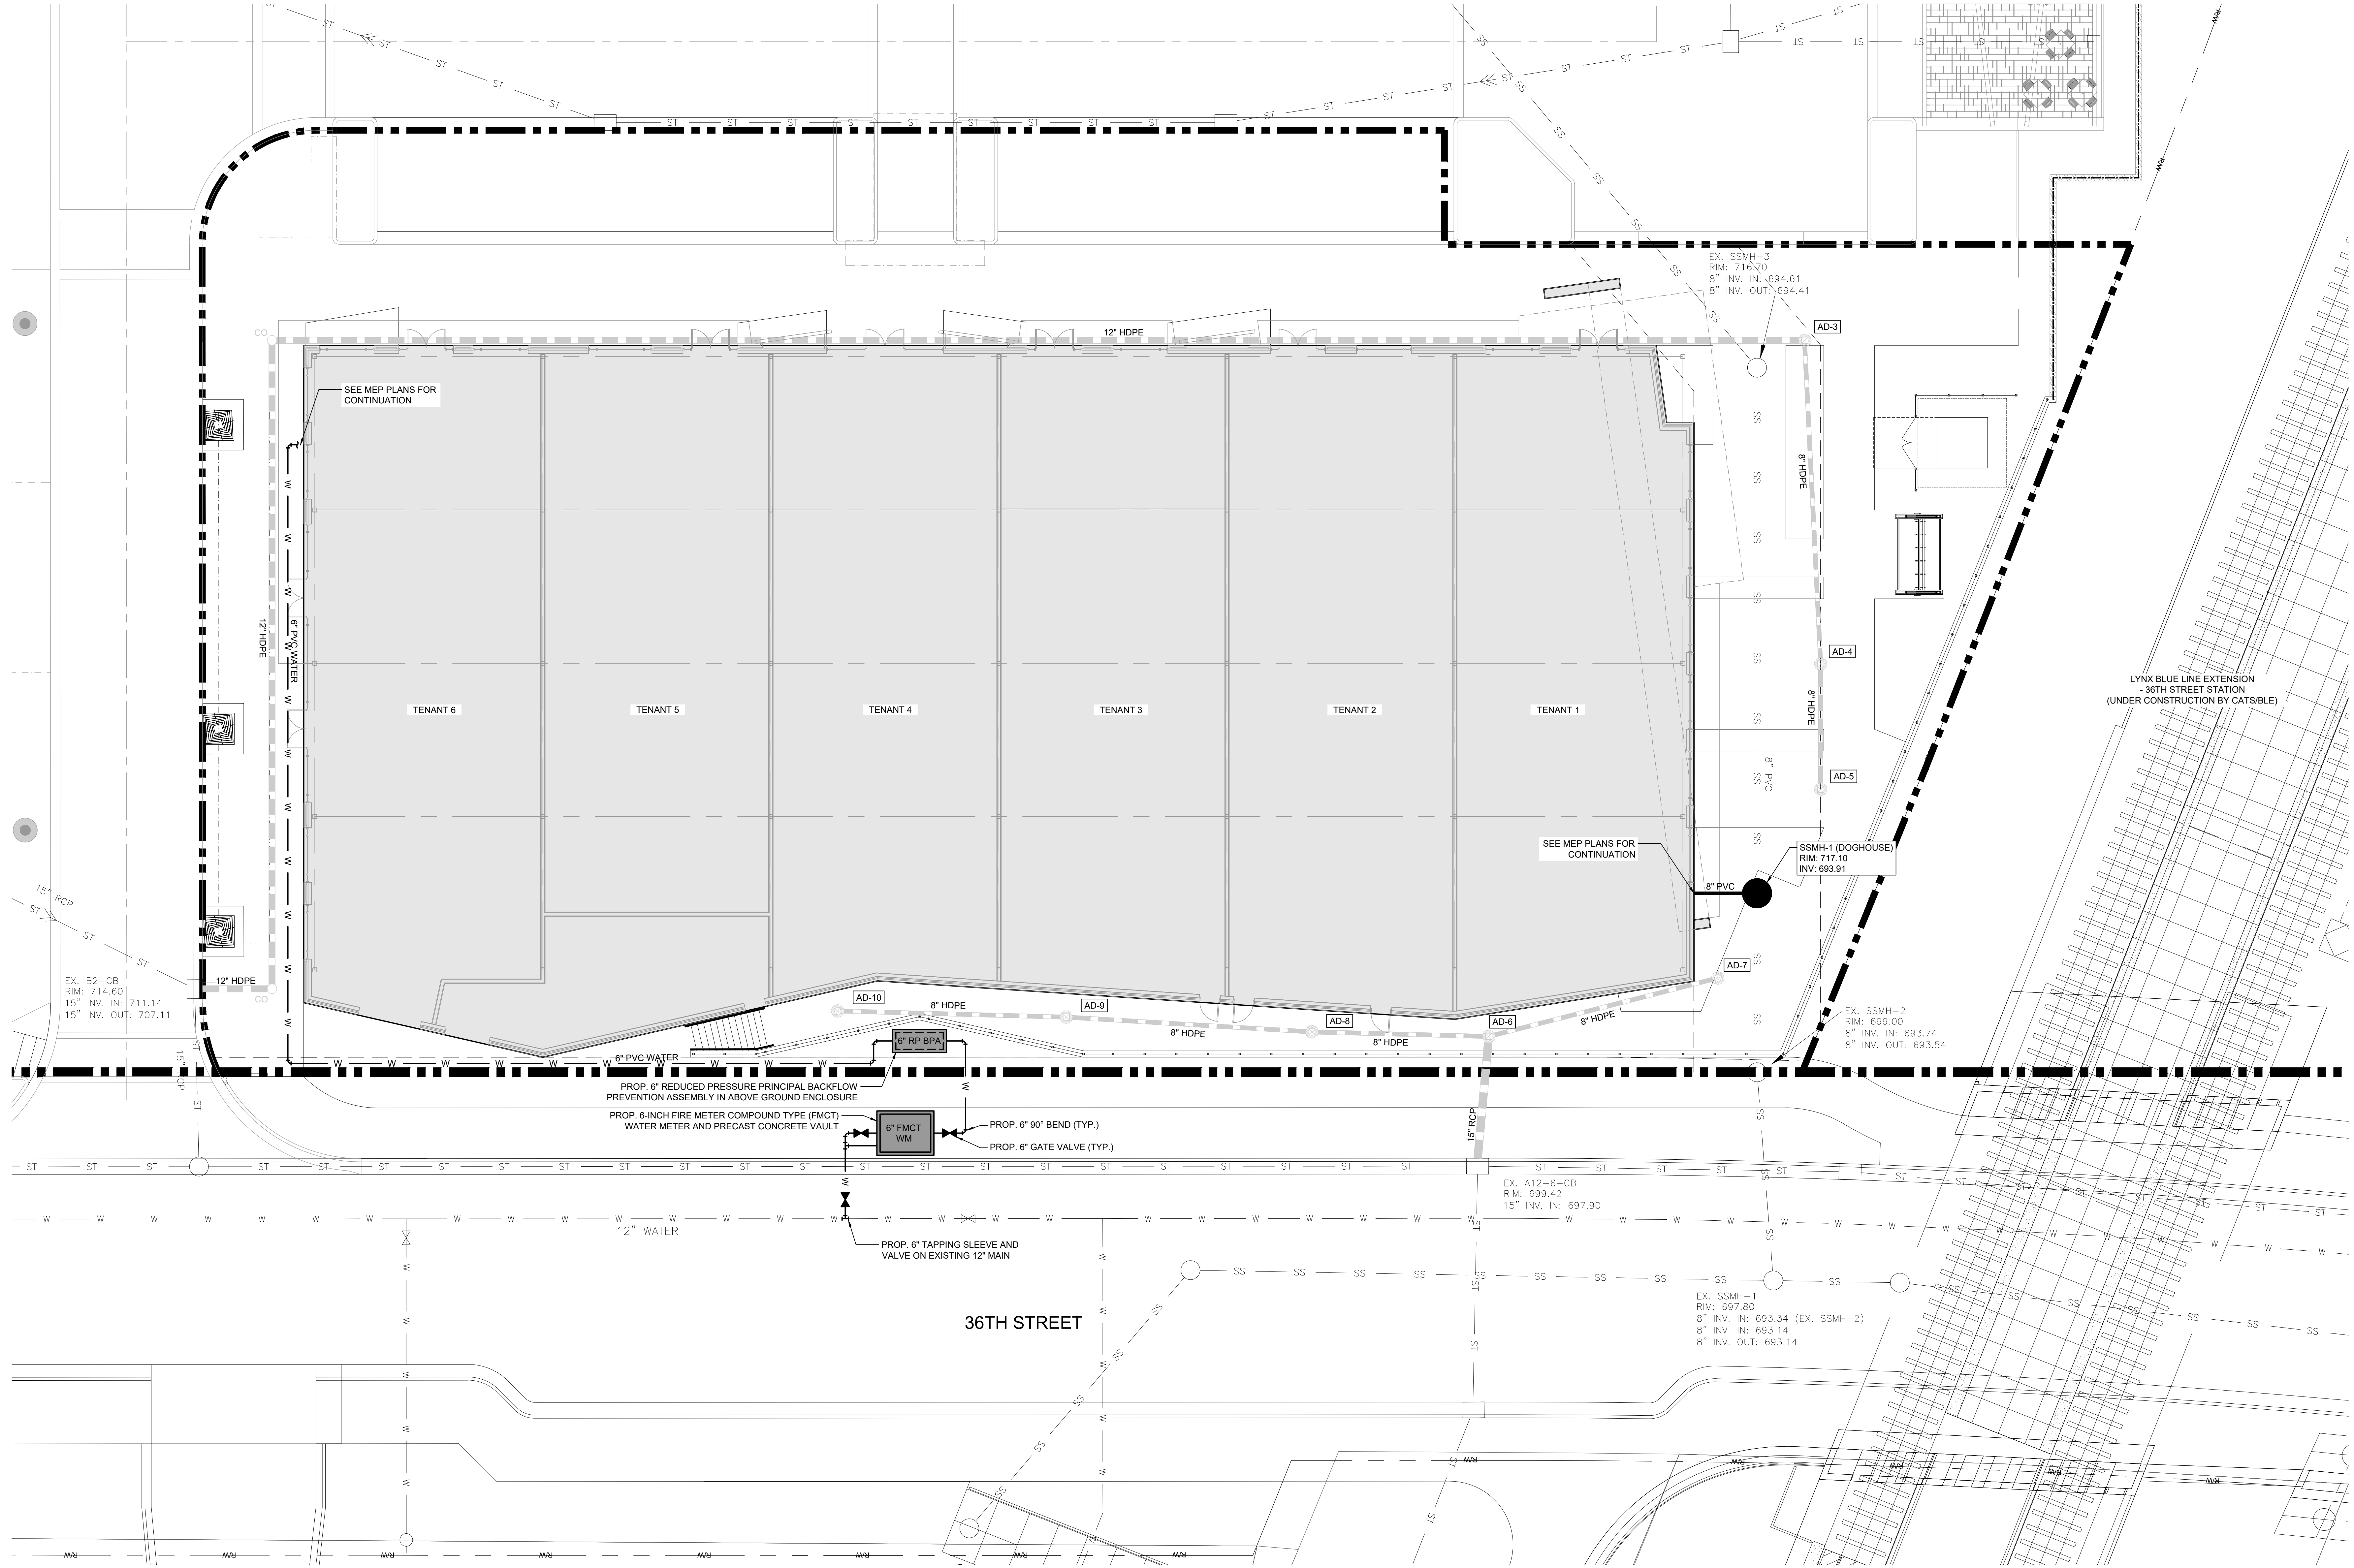

**INTEC**  
 INTEC Group, Inc.  
 214 W. TREMONT AVENUE  
 SUITE 301  
 CHARLOTTE, NC 28203  
 P: 704.372.7910  
 www.intecgroup.net

**CRESCENT COMMUNITIES**

**ASANA PARTNERS**

**LandDesign.**  
 CREATING PLACES THAT MATTER.

www.LandDesign.com  
 223 N Graham Street  
 Charlotte, NC 28202 NC  
 P. 704.333.0325  
 F. 704.332.3246  
 Engineering Firm License # C-0658

PROJECT

**CRESCENT COMMUNITIES**  
 36TH STREET, CHARLOTTE, NC  
 NoDa RETAIL BUILDING

STAMP

**PRELIMINARY  
 NOT FOR  
 CONSTRUCTION**

DRAWING LOG

ISSUE:	DESIGN DEVELOP/ET
DATE:	4/26/17
ISSUE:	(2)
DATE:	(DATE 2)
ISSUE:	(3)
DATE:	(DATE 3)
ISSUE:	(4)
DATE:	(DATE 4)
ISSUE:	(5)
DATE:	(DATE 5)
ISSUE:	(6)
DATE:	(DATE 6)

**SHEET INFORMATION**  
 DATE OF DRAWING: 4/26/17  
 DRAWN BY: -  
 JOB NUMBER: 119201

UTILITY PLAN

C6.00

BEFORE YOU DIG!  
 CALL 800-432-4949  
 N.C. ONE-CALL CENTER  
 IT'S THE LAW!

SCALE: 1" = 10'