



THIS DRAWING AND THE DESIGN SHOWN IS THE PROPERTY OF THE ARCHITECT AND MAY NOT BE REPRODUCED, COPIED OR USED WITHOUT WRITTEN PERMISSION. COPYRIGHT © 2016, INTEC GROUP, INC.

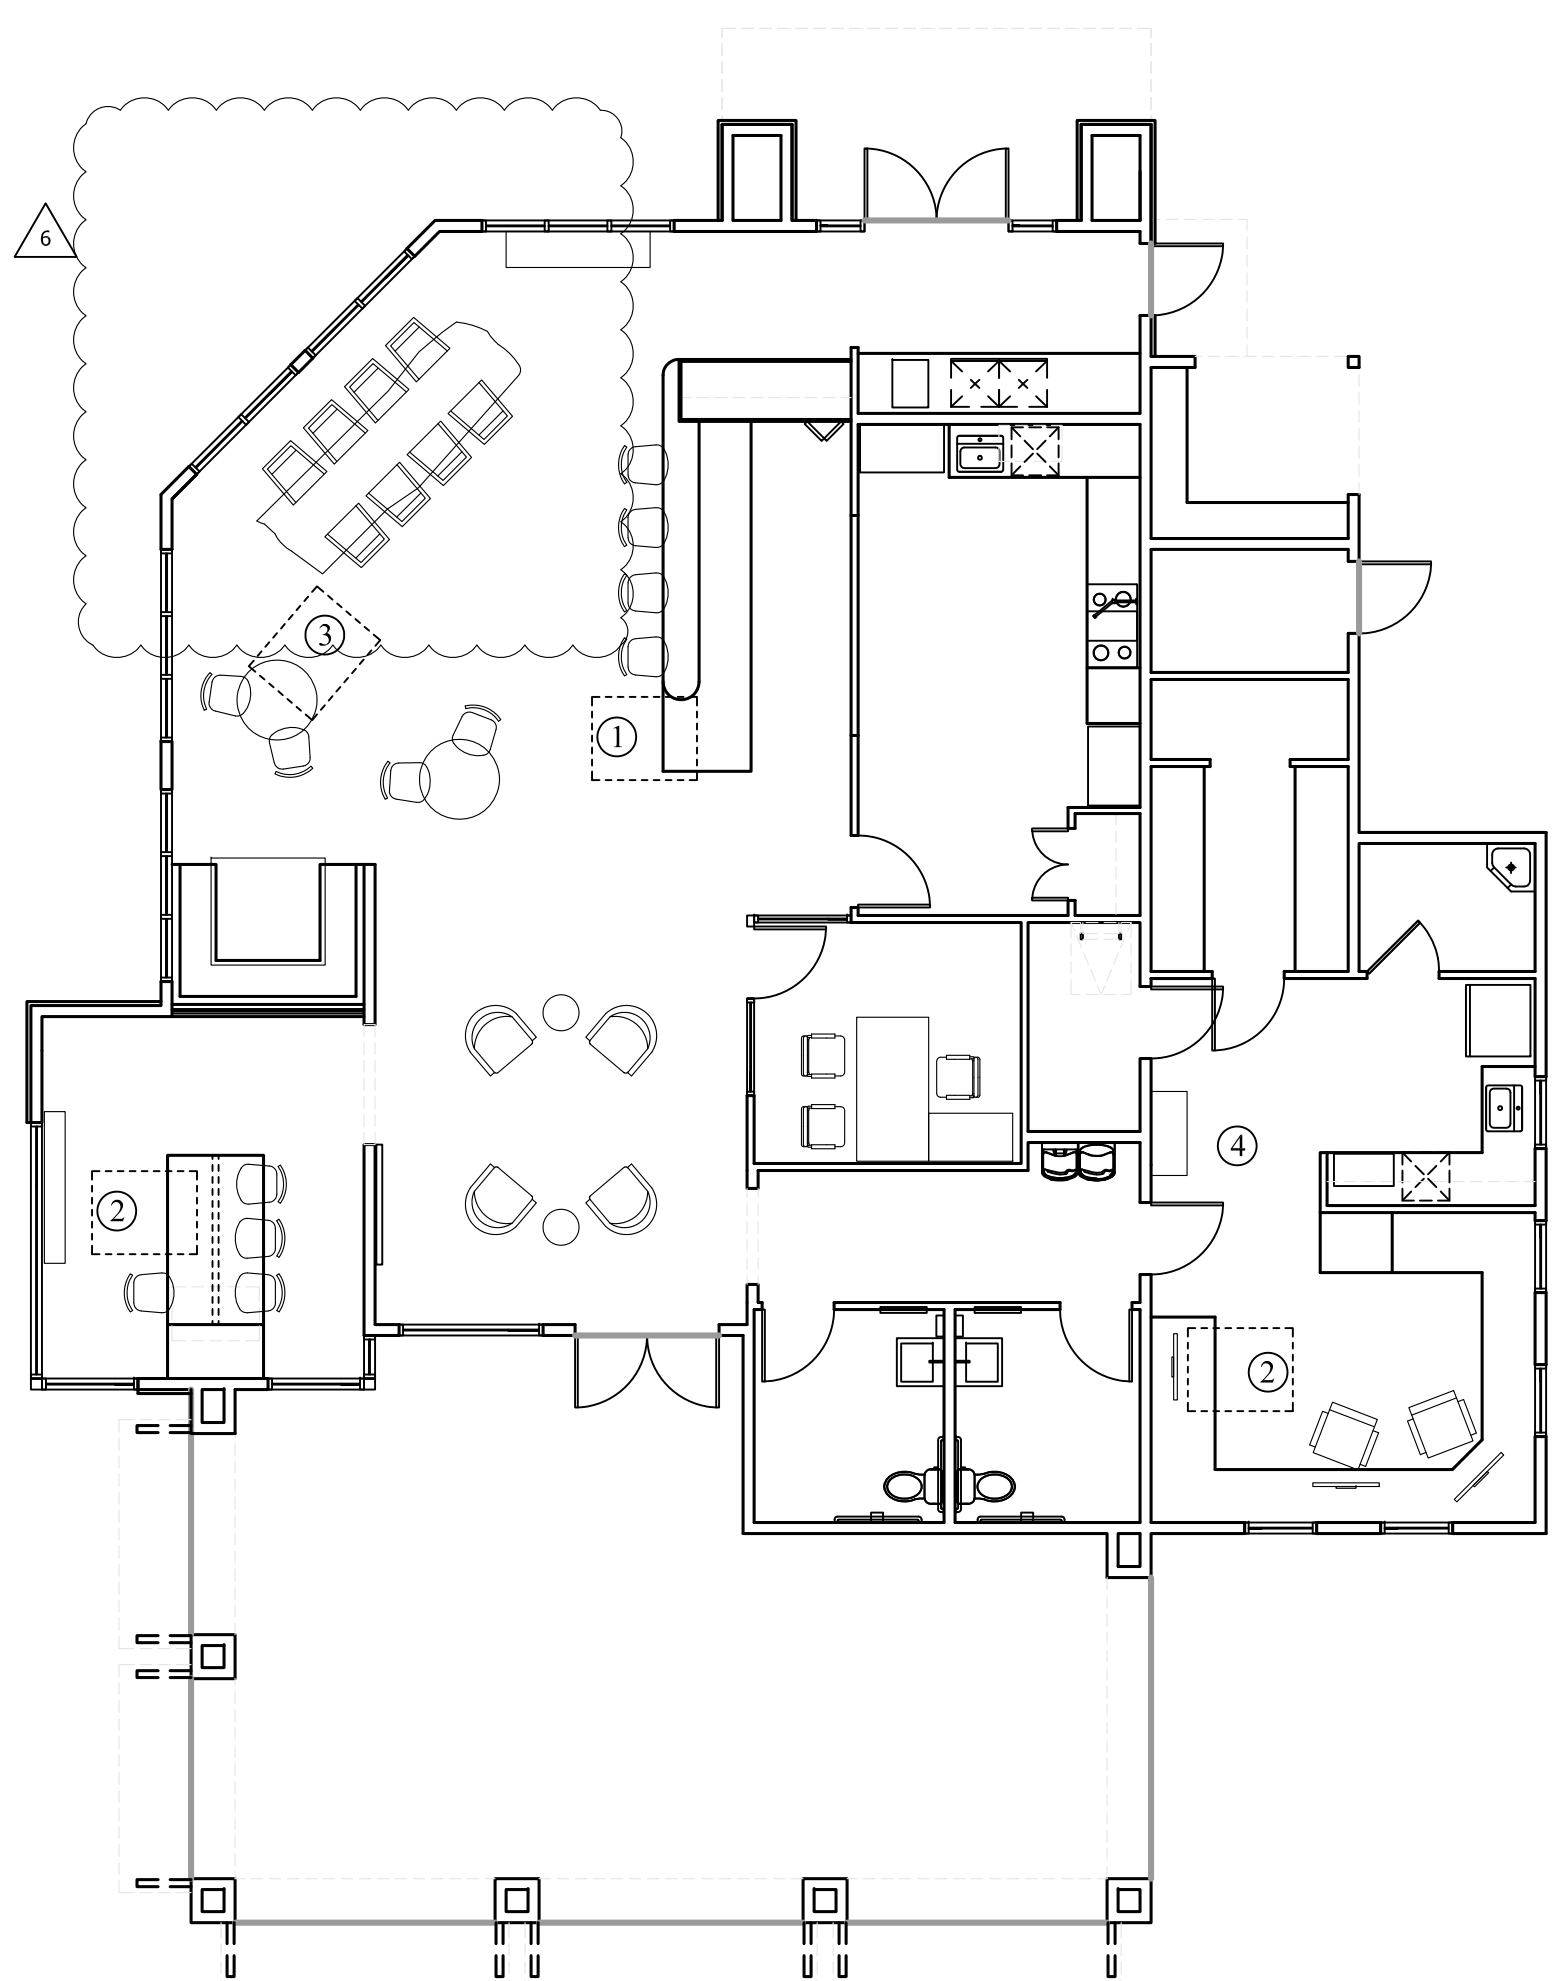

**1 LEASING BUILDING FIRST FLOOR PLAN**  
SCALE: 1/8" = 1'-0"

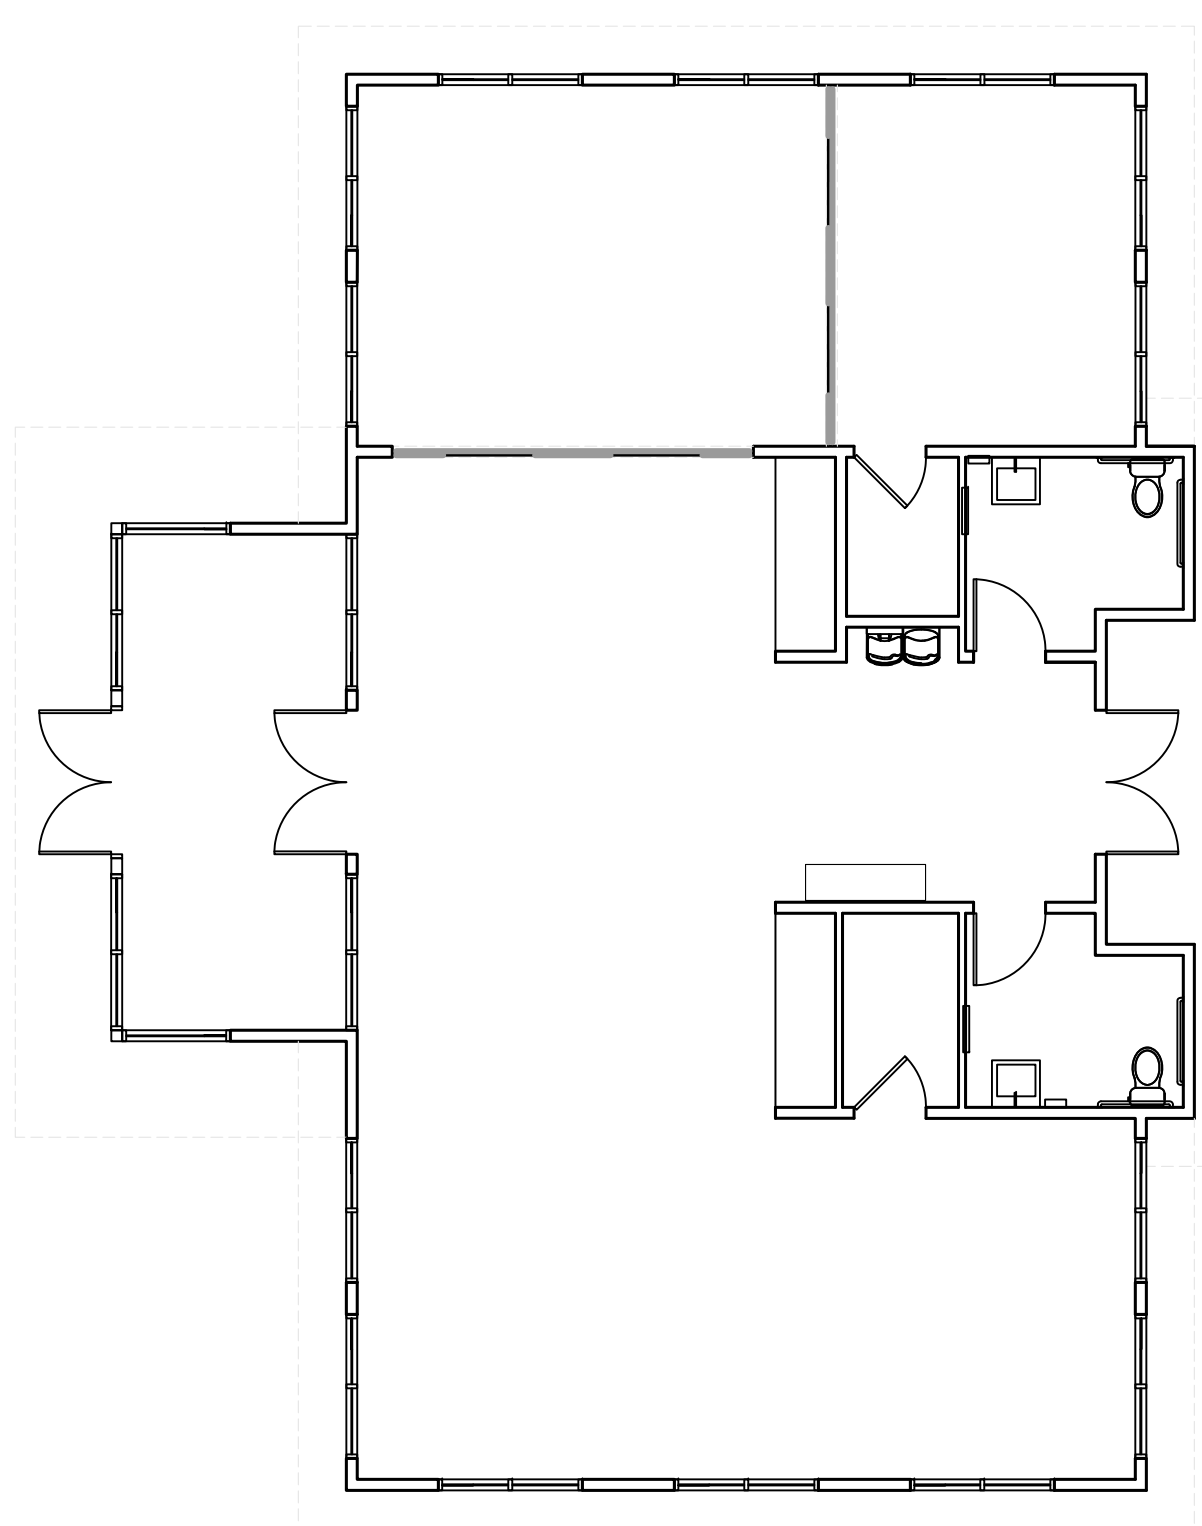

**2 FITNESS BUILDING FIRST FLOOR PLAN**  
SCALE: 1/8" = 1'-0"

**FURN PLAN LEGEND:**




**KEY NOTES:**


1. CLEAR FLOOR SPACE FOR ACCESSIBLE KITCHEN SEATING. BAR SURFACE TO BE 34" A.F.F. MAX AND TO HAVE CLEAR KNEE AND TOE SPACE COMPLIANT WITH ANSI 2009, SECT. 902.
2. CLEAR FLOOR SPACE FOR ACCESSIBLE COMPUTER STATION SEATING. WORK SURFACE TO BE 34" A.F.F. MAX AND TO HAVE CLEAR KNEE AND TOE SPACE COMPLIANT WITH ANSI 2009, SECT. 902.
3. CLEAR FLOOR SPACE FOR ACCESSIBLE TABLE SEATING. TABLE SURFACE TO BE AT 34" A.F.F. MAX AND TO HAVE CLEAR KNEE AND TOE SPACE COMPLIANT WITH ANSI 2009, SECT. 902.
4. WORKROOM TO BE ADA COMPLIANT. WORK SURFACES TO BE AT 34" A.F.F. MAX.
5. GC TO PROVIDE HVAC'S SMOKE RECEPTACLES ON ROOFTOP.
6. GAMING EQUIPMENT PROVIDED ALONG AN 2003 ANSI 308, 309, 402 ACCESSIBLE ROUTE.

**SHEET NOTES:**


1. REFER TO ID4.1D FOR ABBREVIATIONS AND SCHEDULES.
2. HATCHED WORK NOT IN SCOPE.
3. REFER TO ARCHITECTURAL DRAWINGS FOR FITNESS EQUIPMENT LAYOUT AND TV LOCATIONS.

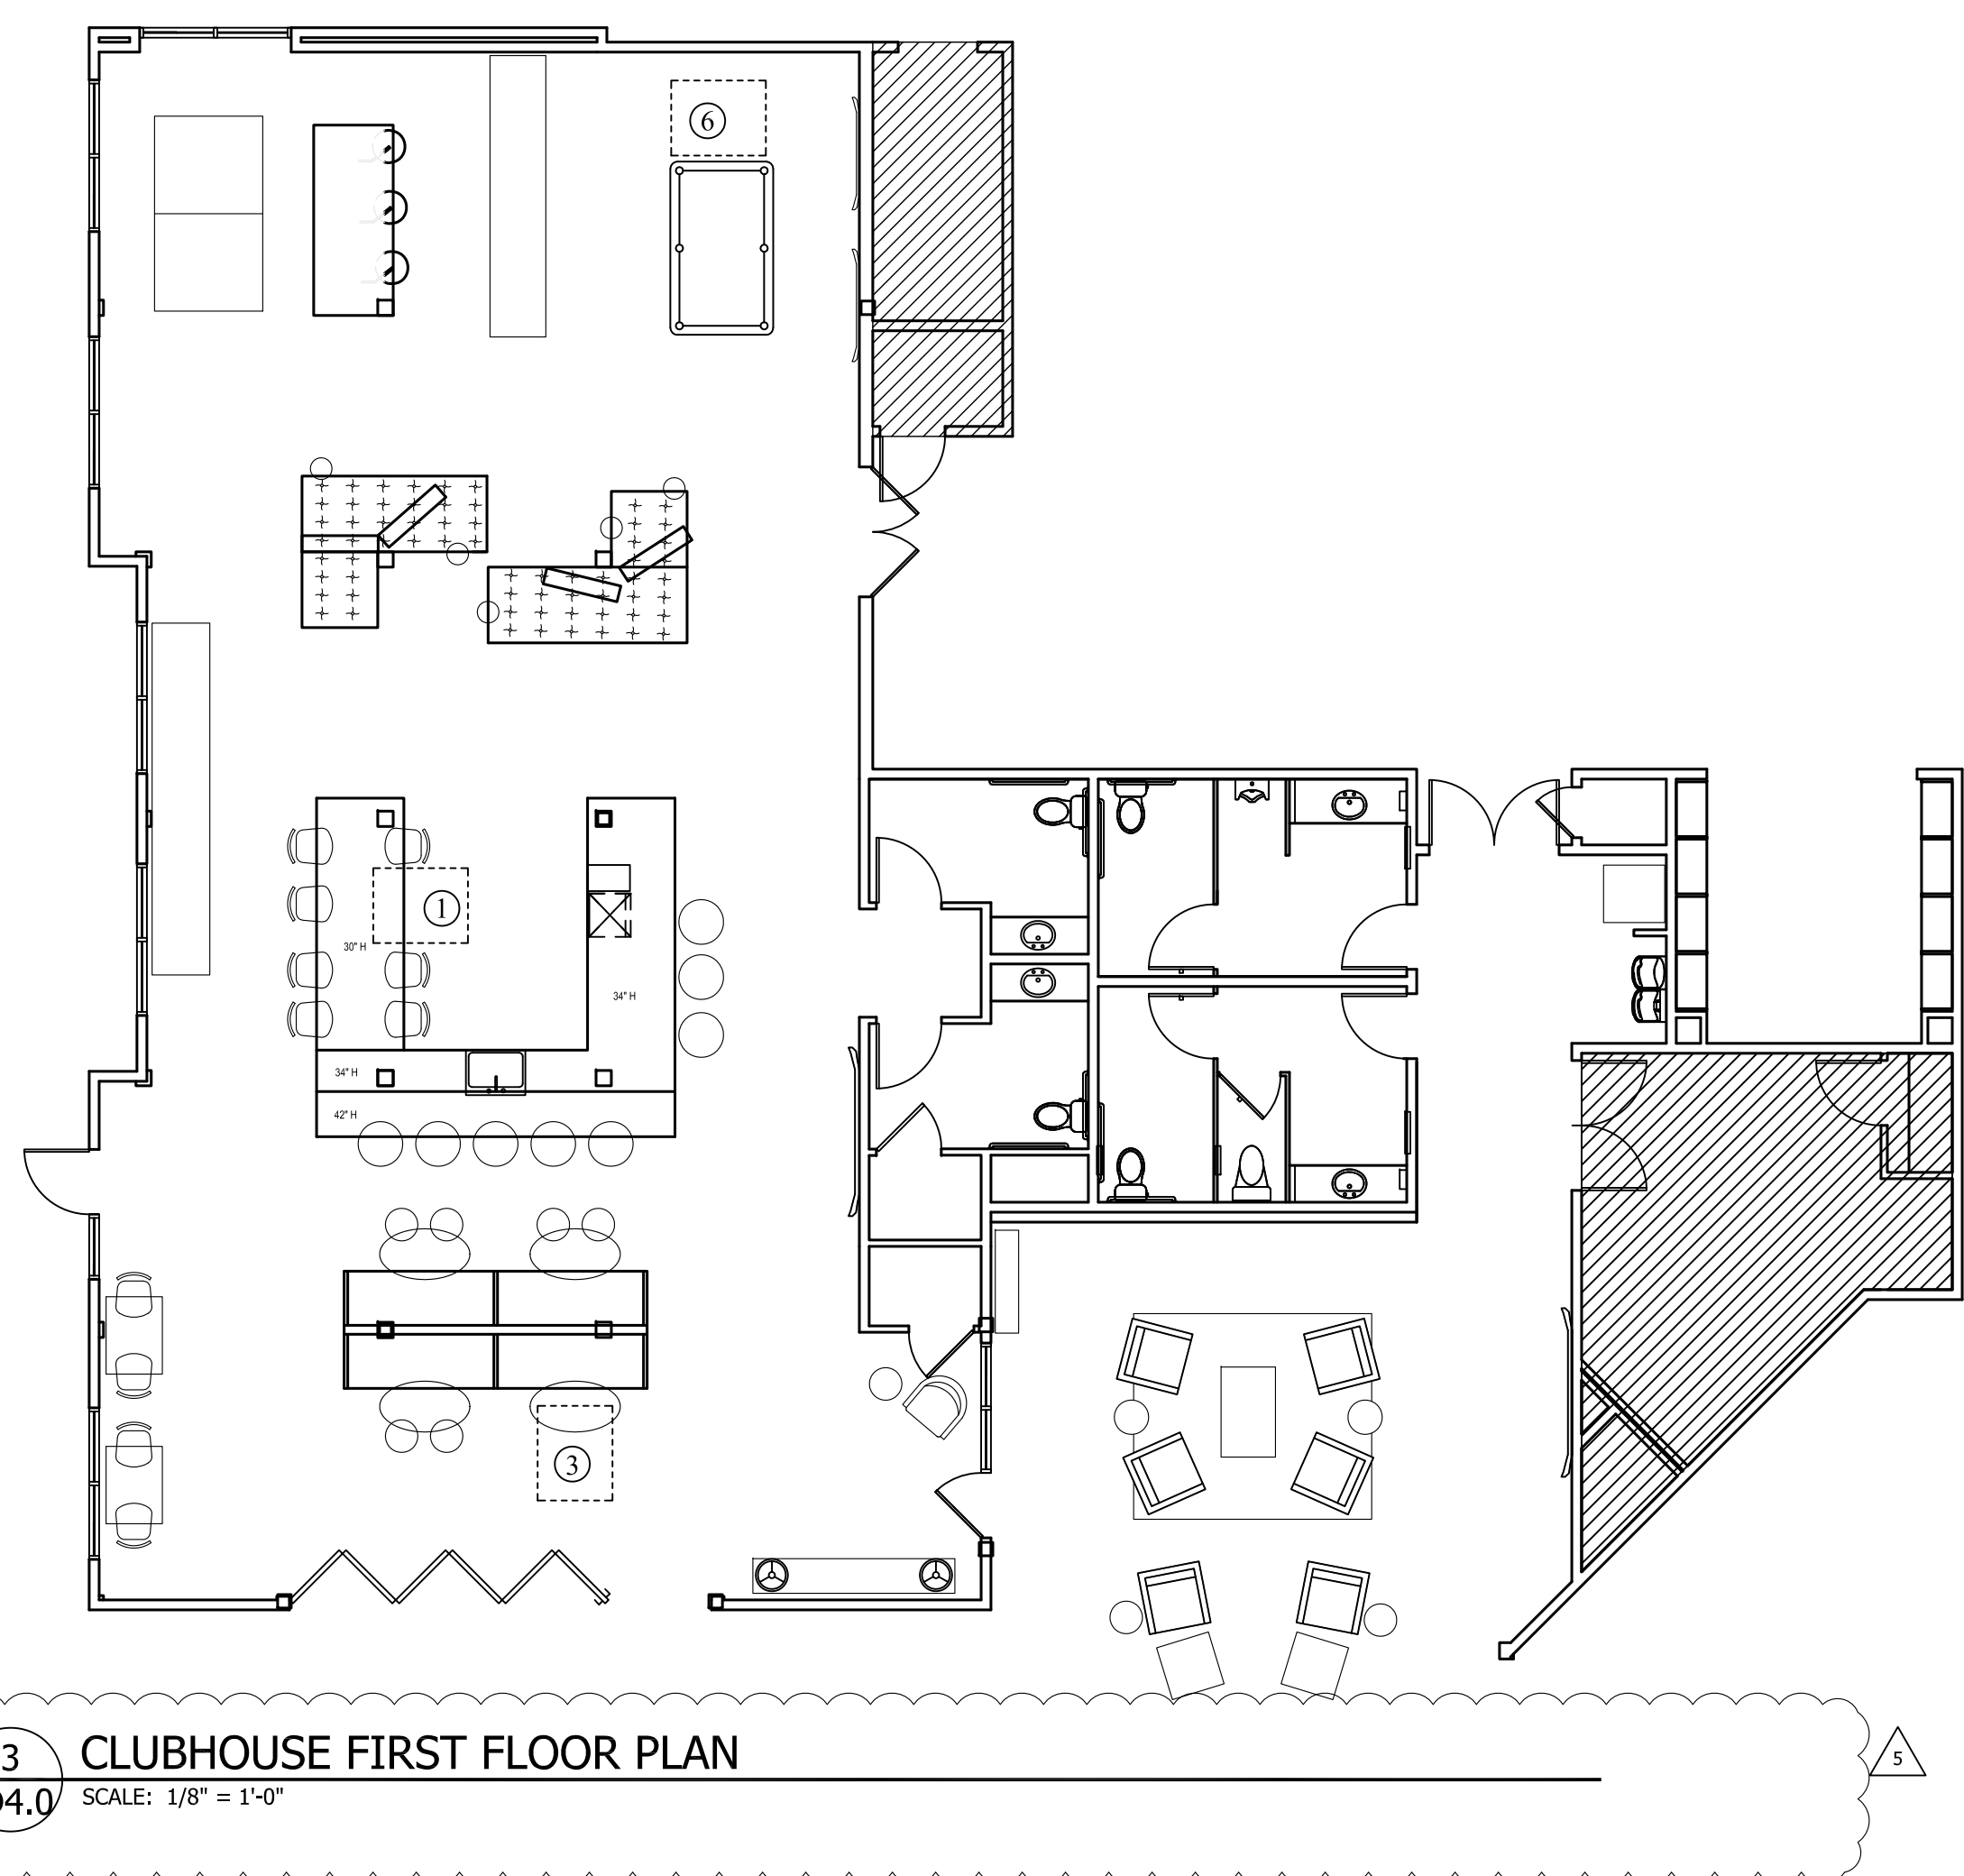

**3 CLUBHOUSE FIRST FLOOR PLAN**  
SCALE: 1/8" = 1'-0"

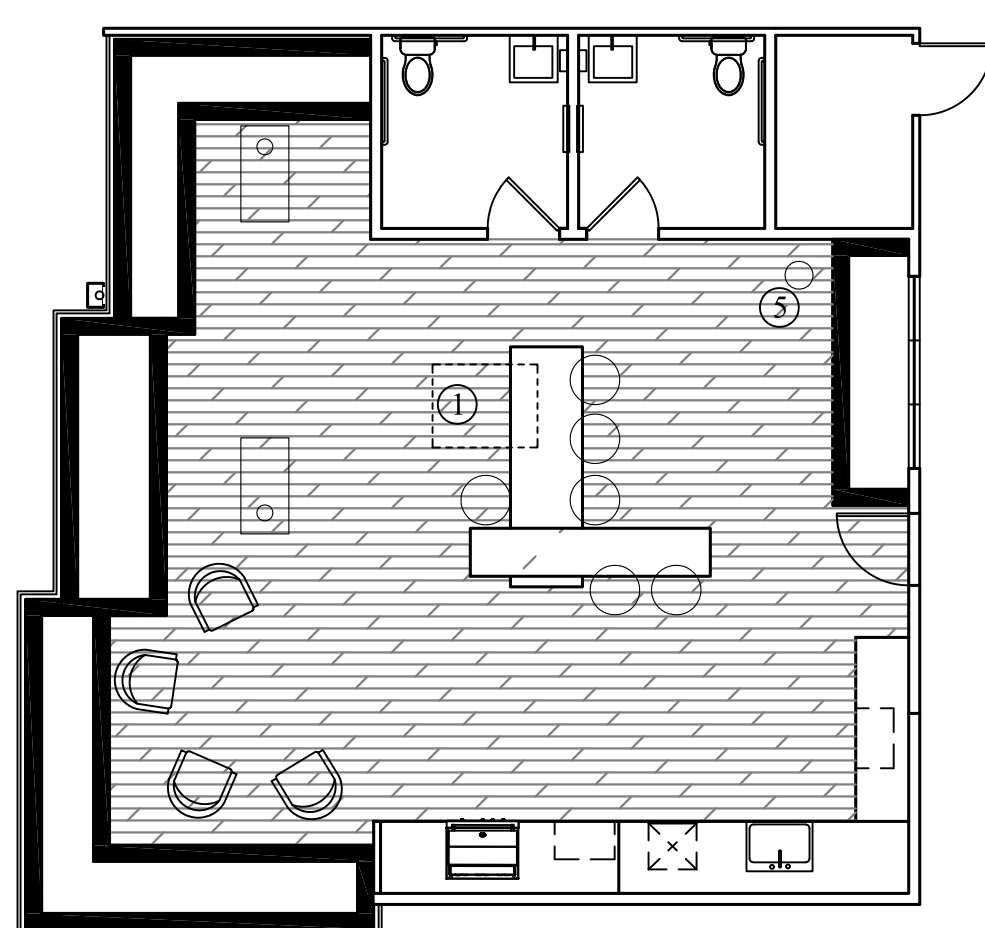

**4 SKYDECK FOURTH FLOOR PLAN**  
SCALE: 1/8" = 1'-0"

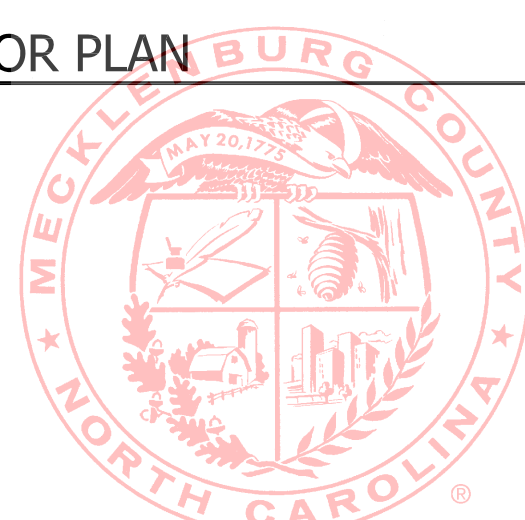

MECKLENBURG COUNTY  
CODE ENFORCEMENT

The Design In These Construction Documents Have Been Reviewed For Compliance With The State Building Code. It Is The Responsibility Of The Contractor To Construct This Project With Good Engineering Practice And In Compliance With The North Carolina State Building Code.

**INTEC**


INTEC Group, Inc.  
214 W. TREMONT AVENUE  
SUITE 301  
CHARLOTTE, NC 28203  
P: 704.372.7910  
www.intecgroup.net



PROJECT

**CRESCENT PROVIDENCE FARMS**  
11209 Providence Rd., Charlotte, NC 28270  
**INTERIOR DESIGN**

STAMP

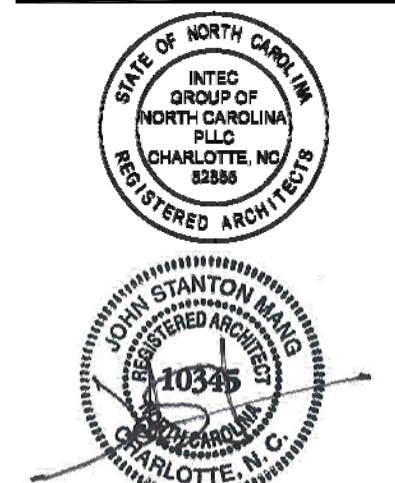

DRAWING LOG 07/07/16  
FOR CONSTRUCTION/ GMP 07/07/16

ADDENDUM 5 04.22.16  
ADDENDUM 6 07.07.16

SHEET INFORMATION  
DATE OF DRAWING: 07/07/16  
DRAWN BY: CPD  
JOB NUMBER: 106701

FURNITURE PLANS

**ID4.0**

Thursday, August 04, 2016 | 11:59am | C:\Dabi\106701\Crescent Providence Farms\01\_CURSET\106701\_PLANS.dwg