

Gensler

101 South Tryon Street
Suite 2100
Charlotte, NC 28280
United States
Tel: 704.377.2725
Fax: 704.377.2807
License #51257




Britt, Peters & Associates, Inc.
1307 West Morehead Street
Suite #235
Charlotte, NC 28208
Tel: 980.999.6122
License #C-1068
BPA Proj No. 190678




Barnett Woodyard & Associates
420 Mineral Lane
Charlotte, NC 28217
Tel: 704.357.9333
License # C-2226

LandDesign


LandDesign
233 N. Graham St.
Charlotte, NC 28202
License # C-6558
Tel: 704-333-0325

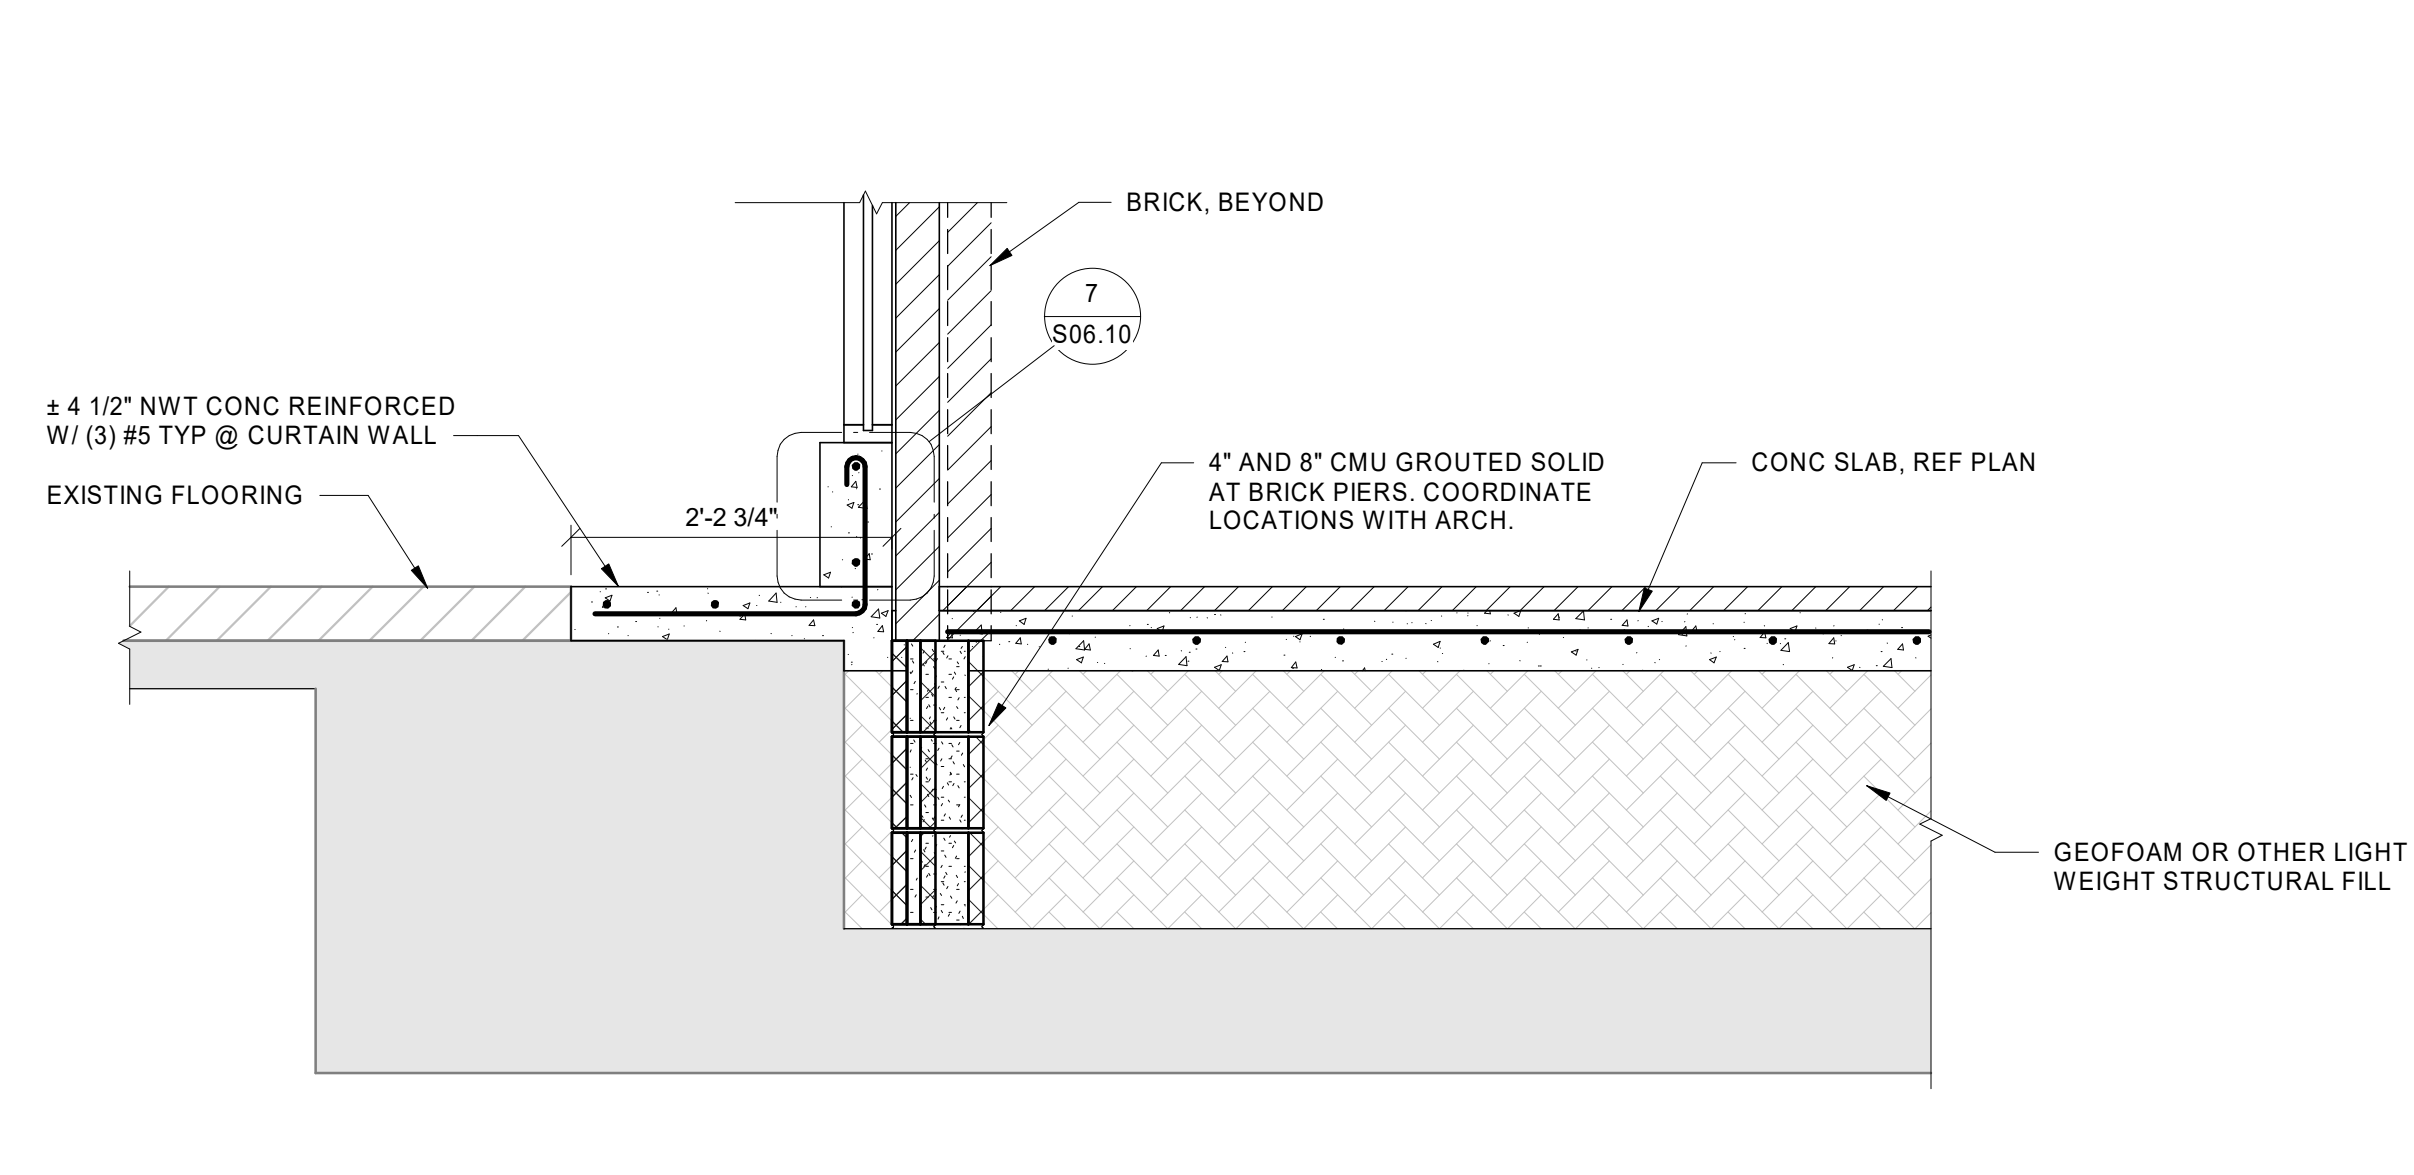


1 SECTION
3/4" = 1'-0"

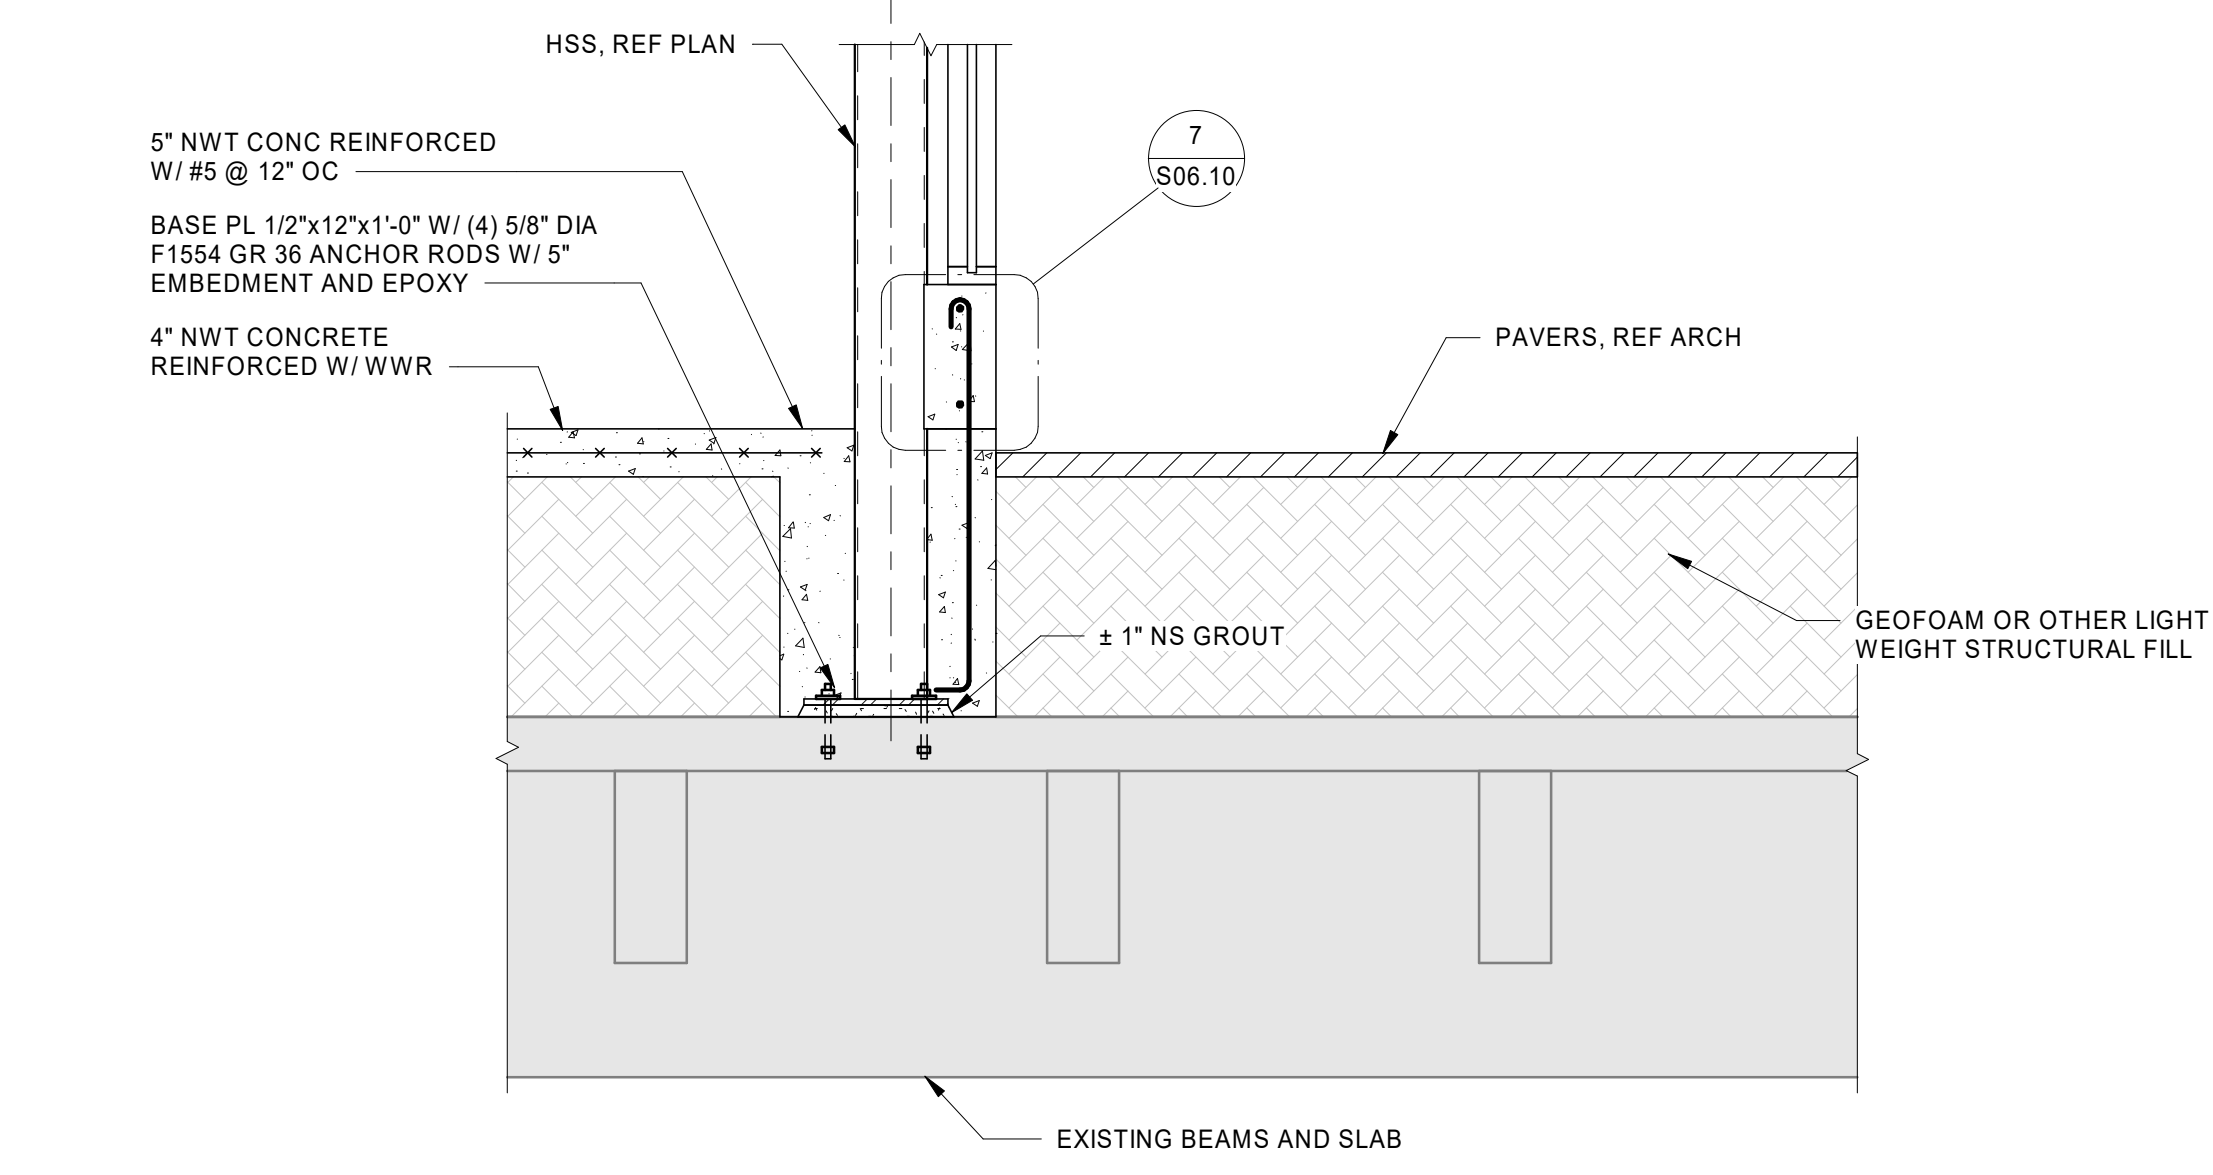


2 SECTION
3/4" = 1'-0"

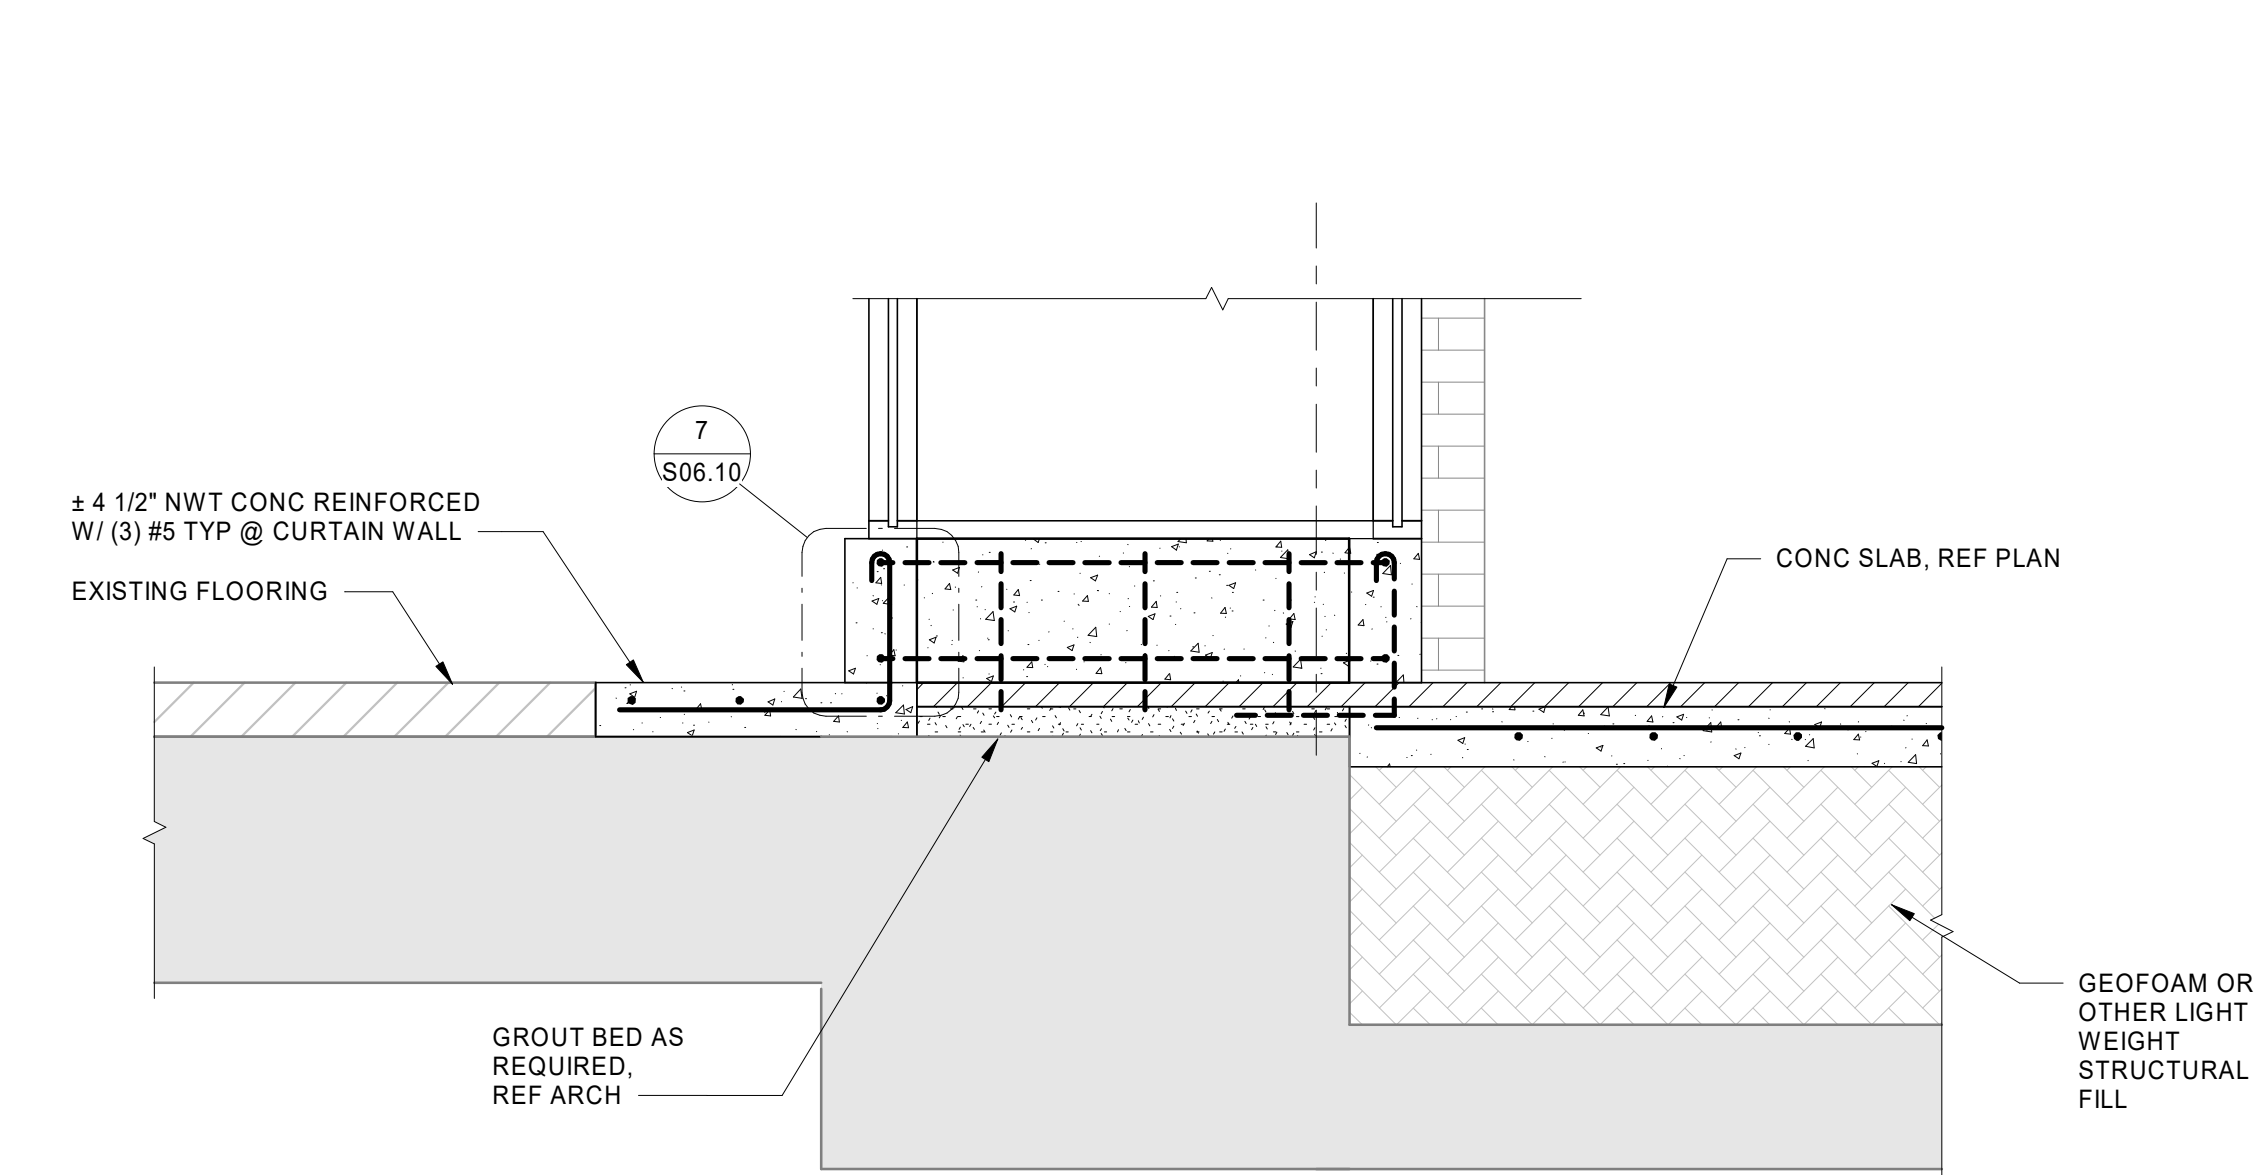


4 SECTION
3/4" = 1'-0"

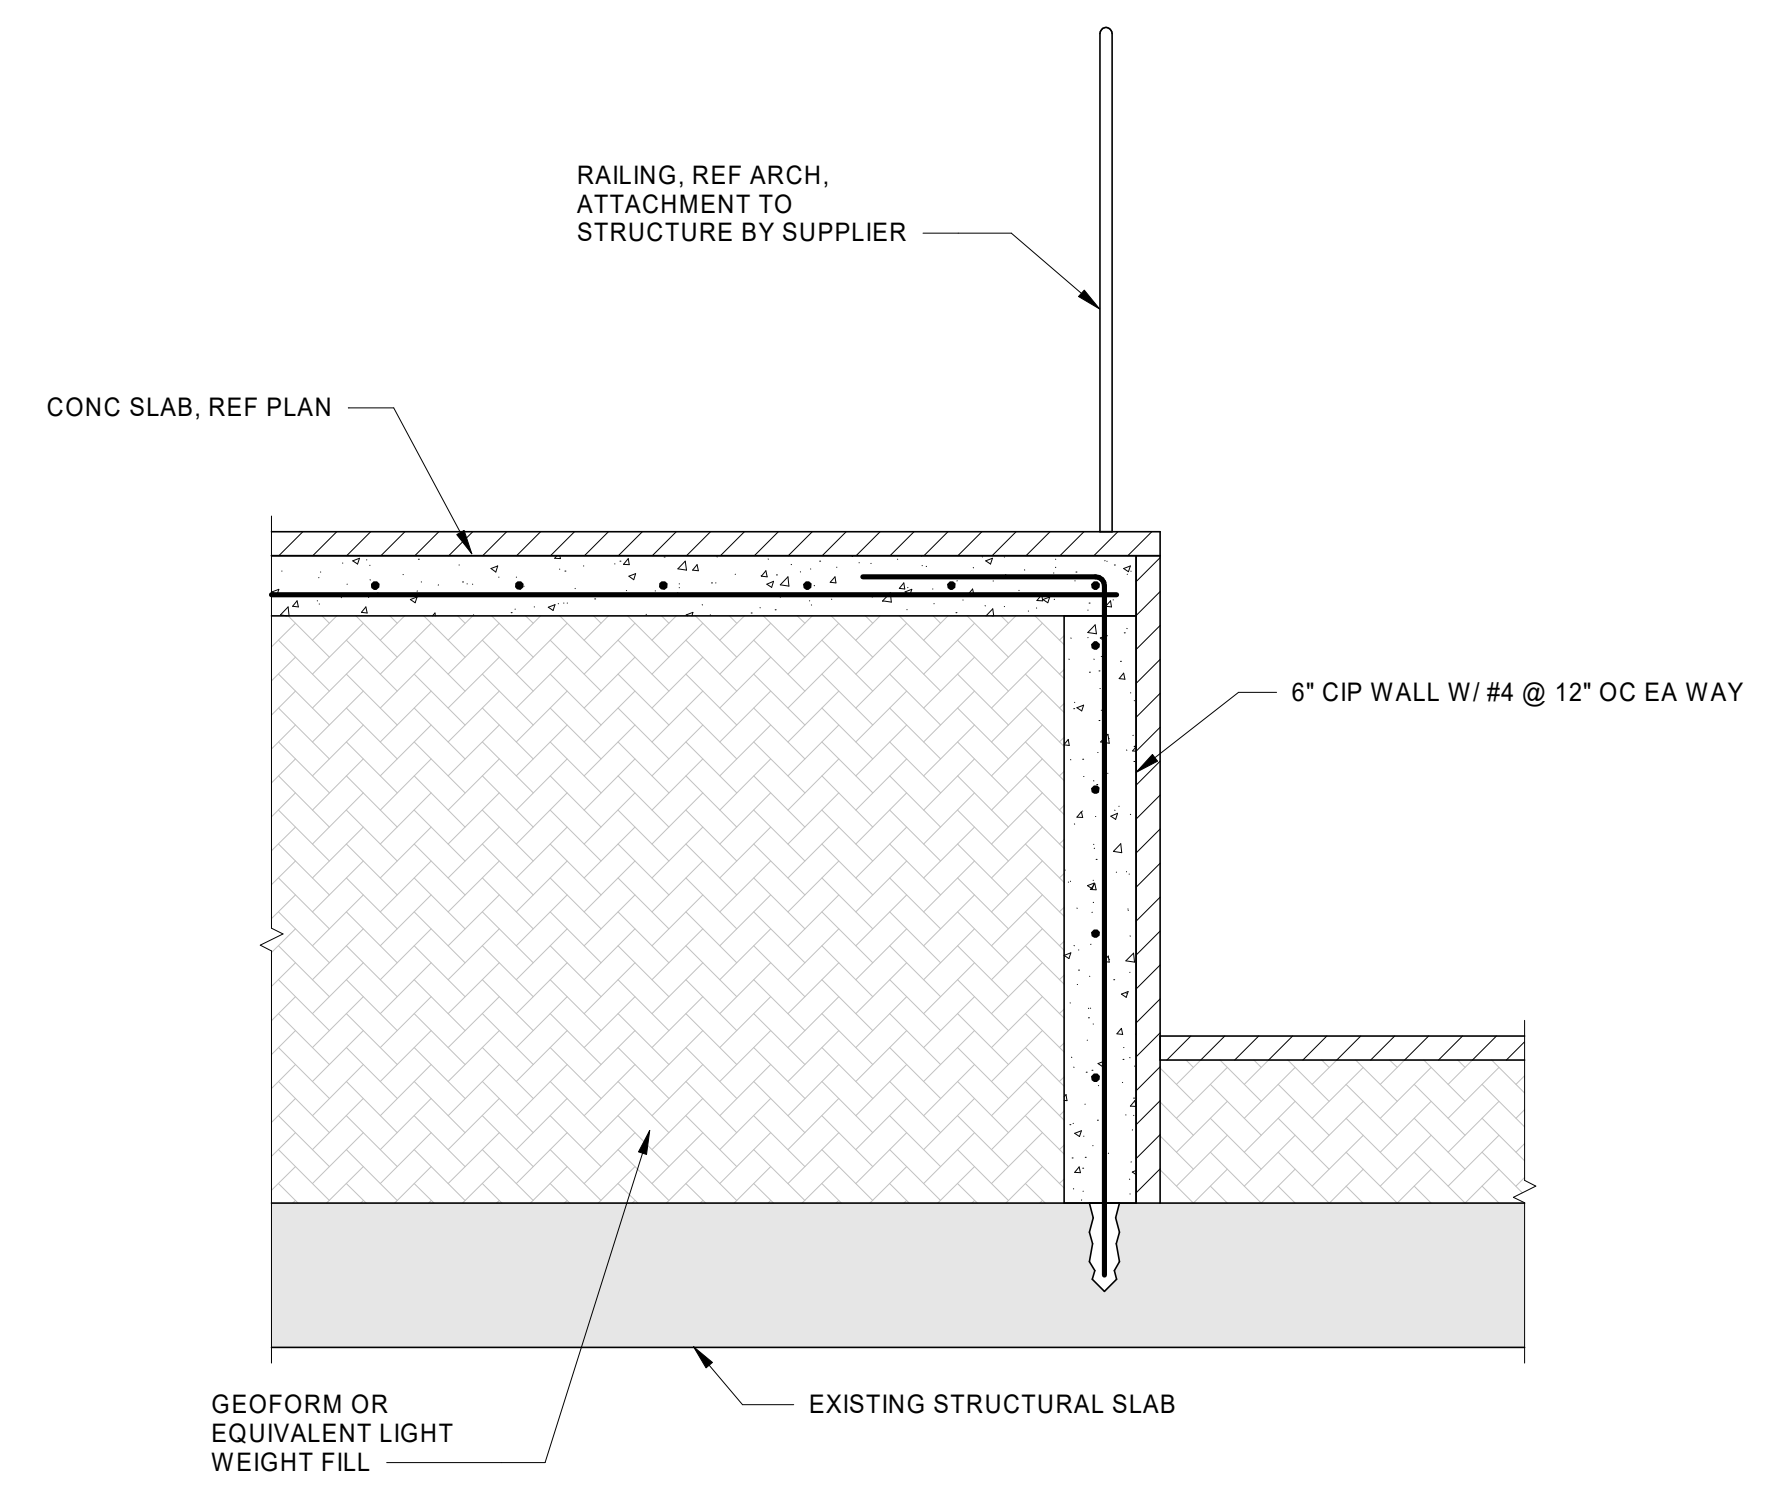

6 SECTION
3/4" = 1'-0"

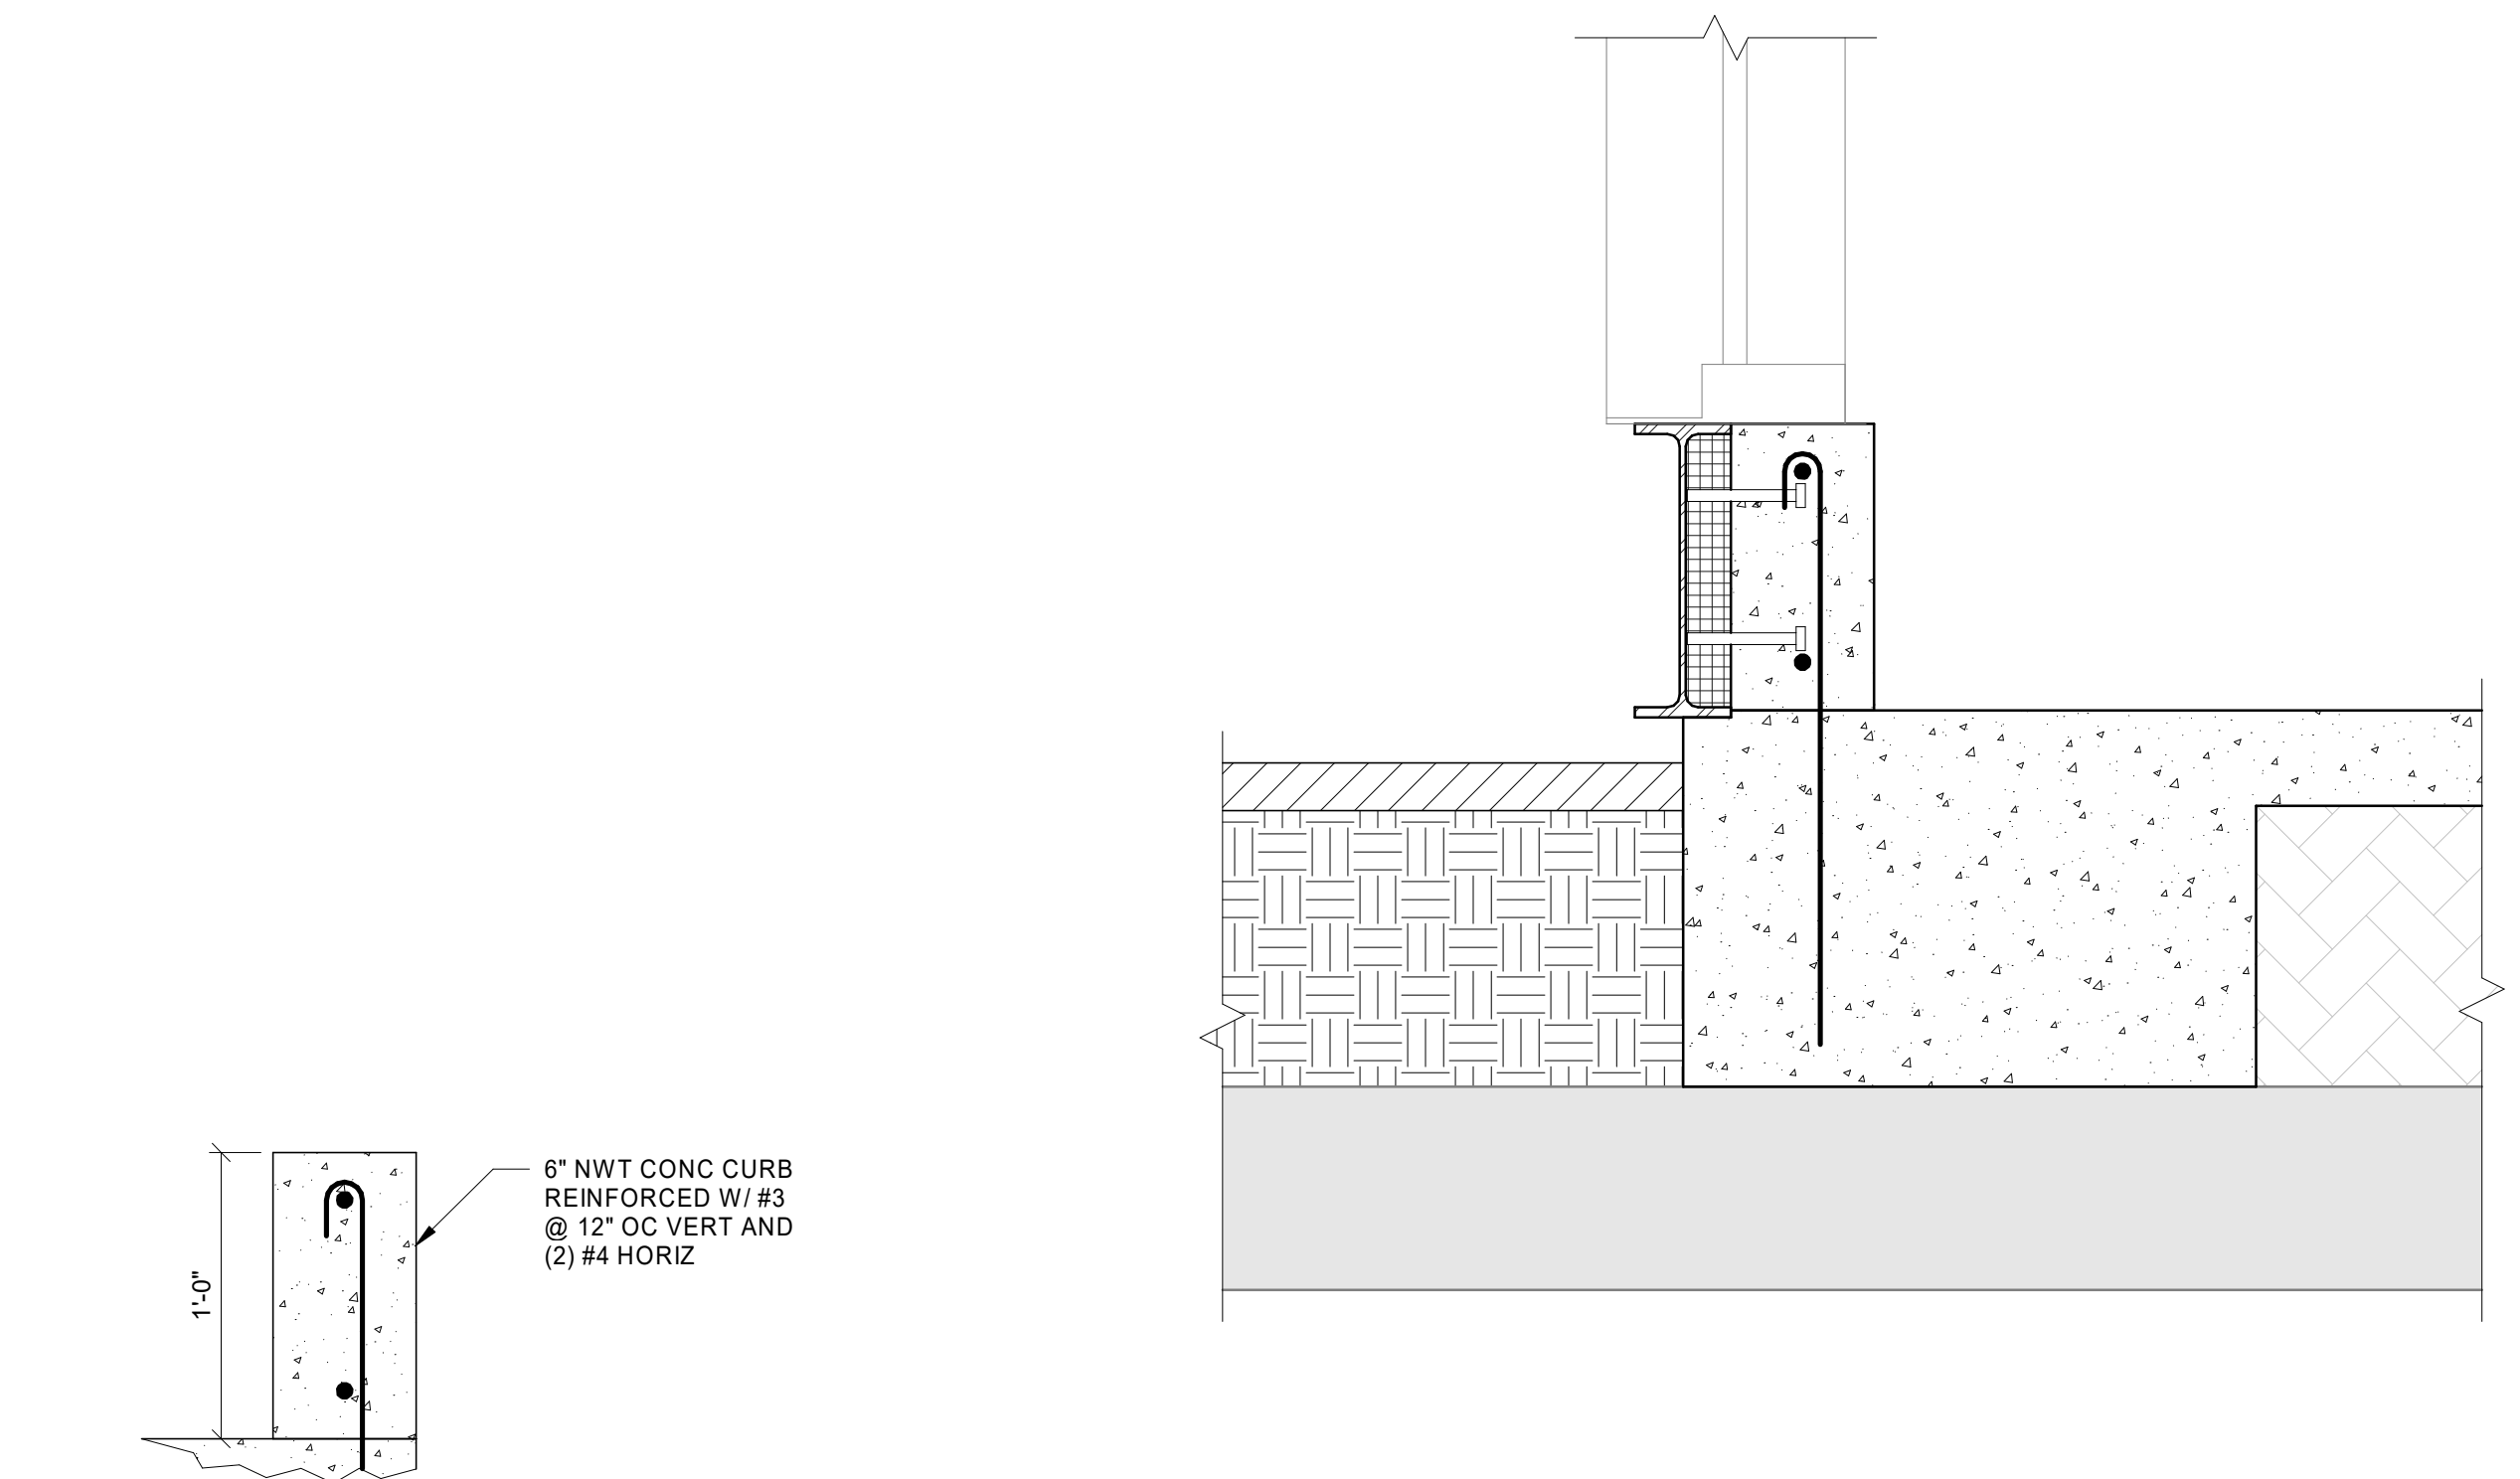

7 SECTION
1 1/2" = 1'-0"

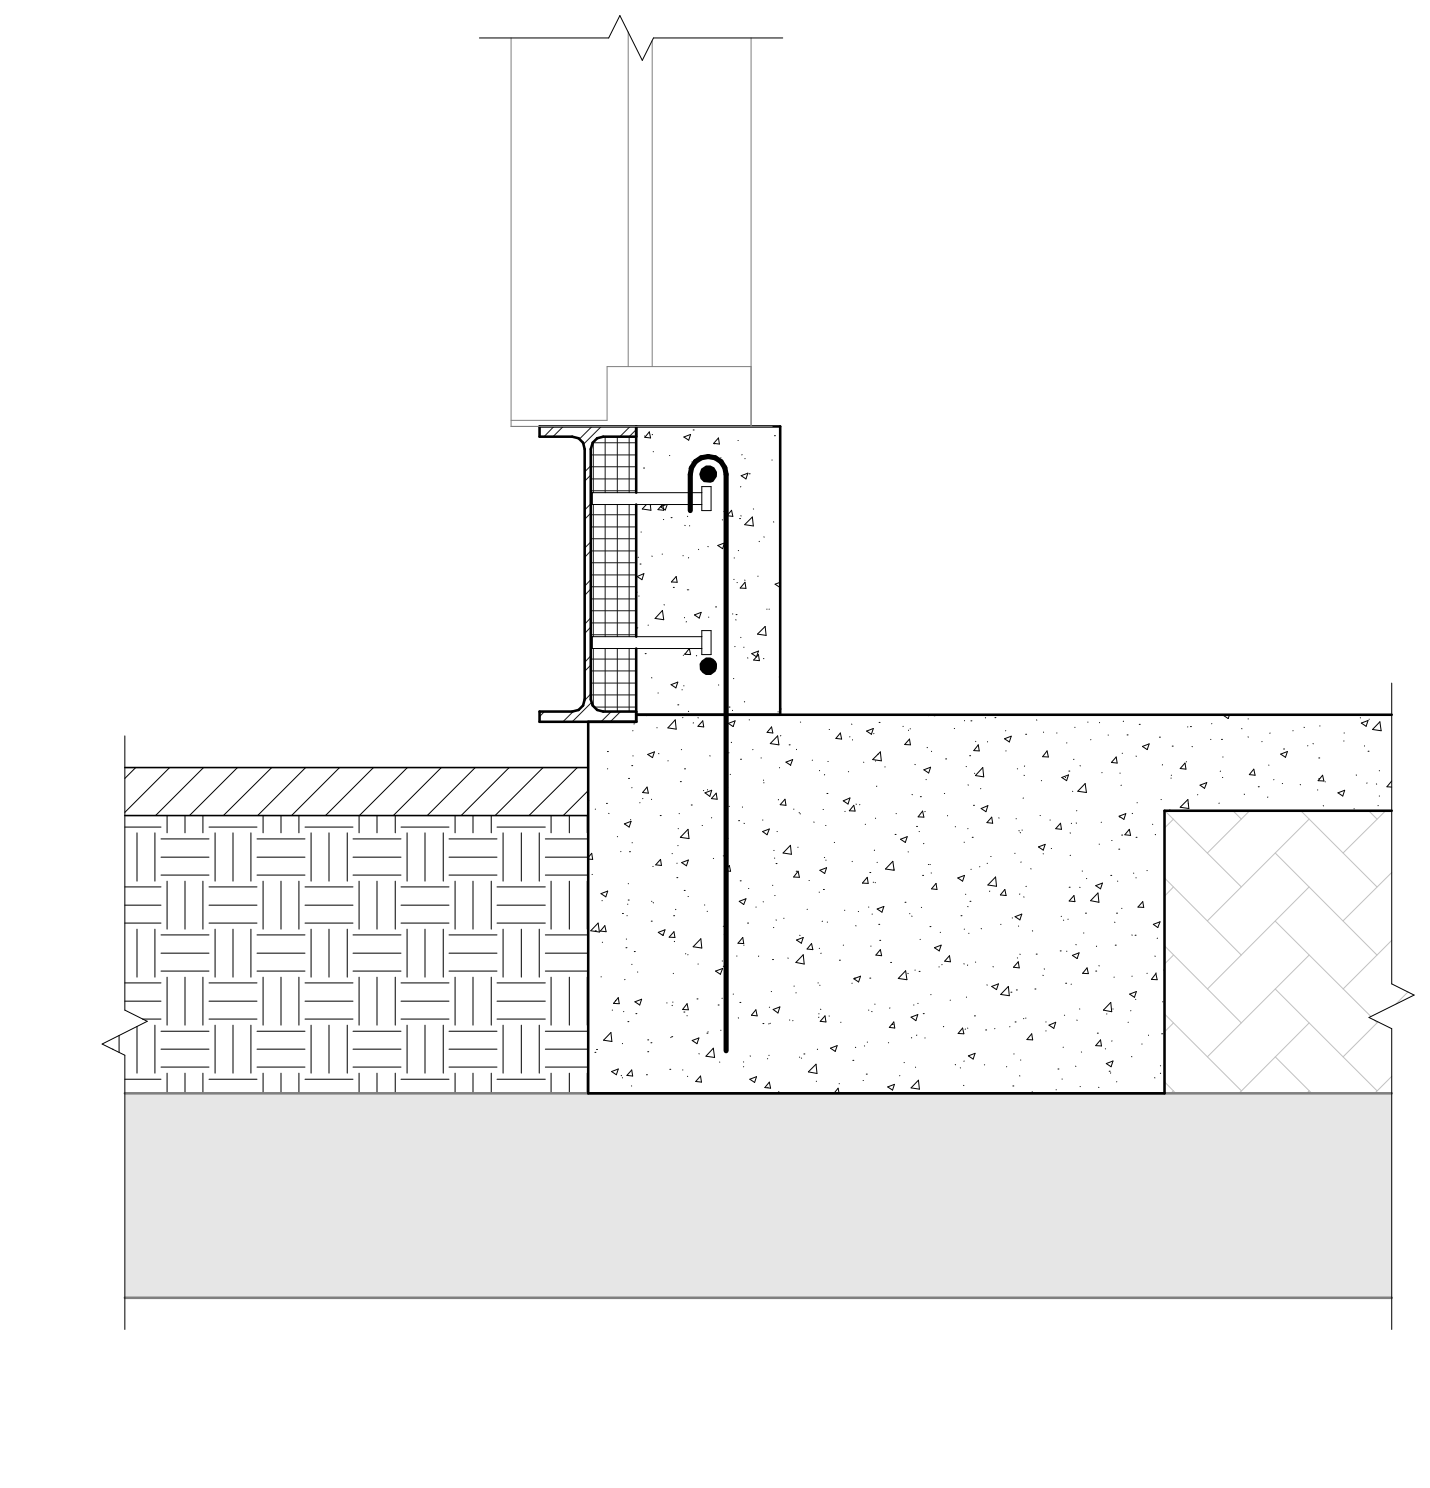

8 SECTION
1 1/2" = 1'-0"

Date	Description
1/31/2020	ISSUE FOR CONSTRUCTION
A 2/7/2020	ISSUE FOR BID

Seal / Signature



Project Name
101 N. Tryon St. Exterior

Project Number
59.6585.000

Description
CONCRETE DETAILS

Scale
As indicated

S06.10