

GMP SET

PROJECT NAME

**4 EYE STREET, SE
WASHINGTON, DC**


PROJECT NUMBER RCP09

OWNER
CRESCENT-RCP VENTURE I, LLC

227 West Trade Street, Suite 1000
Columbia, SC 29202
D (202) 465-8455 / M (703) 216-2029
se@rpddevelopment.com

ISSUE	DATE	DESCRIPTION
	10.27.2017	DD SET
	02.02.2018	PERMIT SET
	02.21.2018	GAR
	02.21.2018	PERMIT RESPONSE
	04.27.2018	PERMIT RESPONSE
	05.11.2018	GMP SET

SEAL

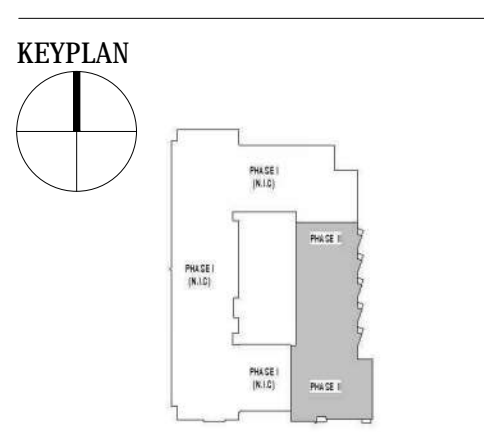


DRAWING TITLE
PLANTING DETAILS


DATE 5.11.2018

SCALE 1"=1'-0"


L015

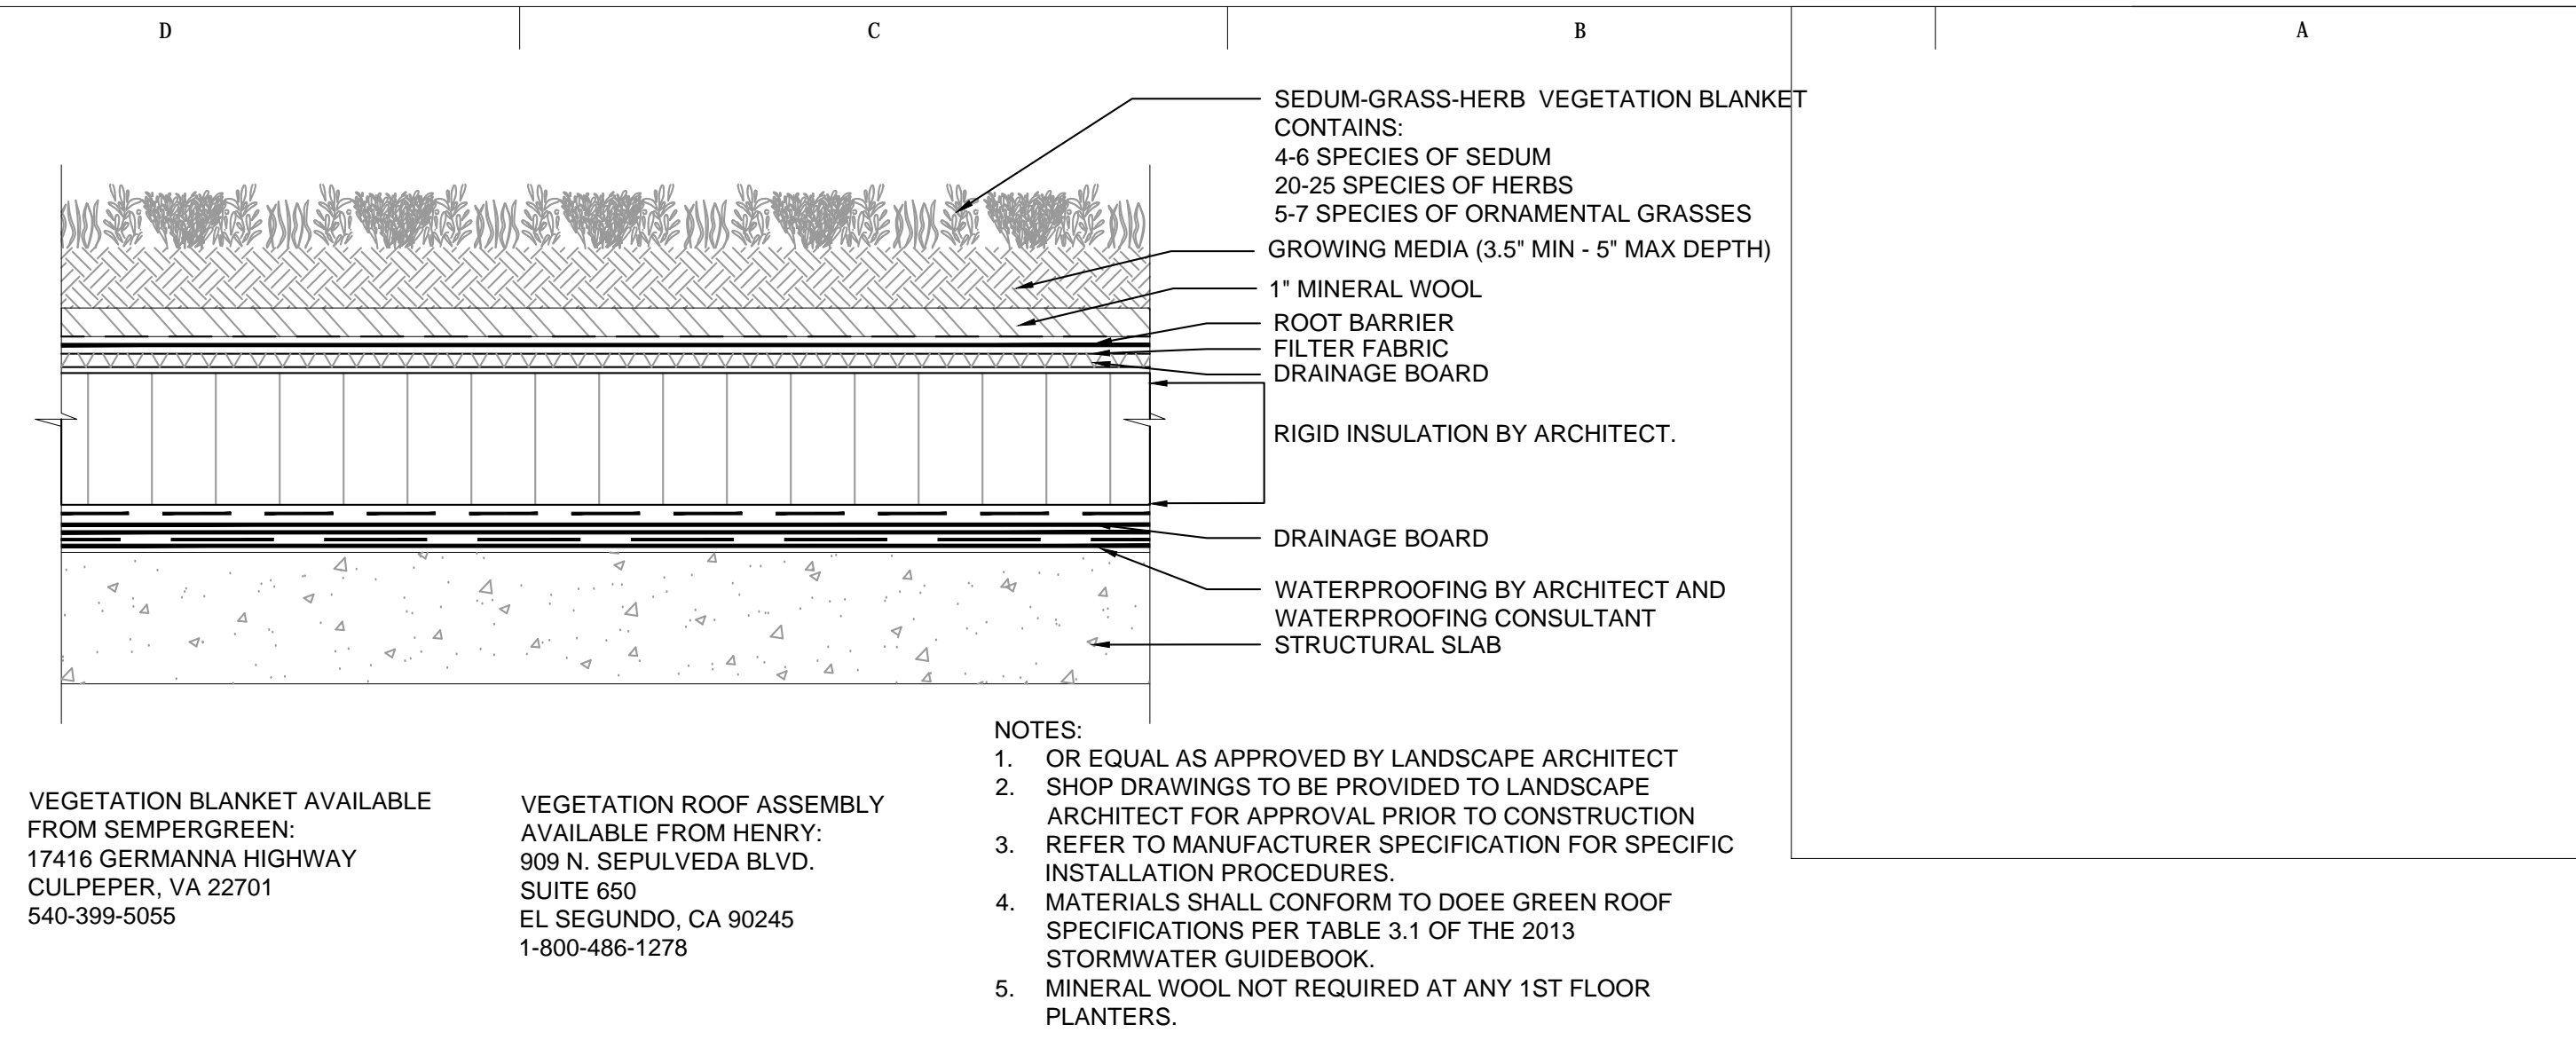


9 EXTENSIVE GREEN ROOF SYSTEM
L016 SECTION NOT TO SCALE

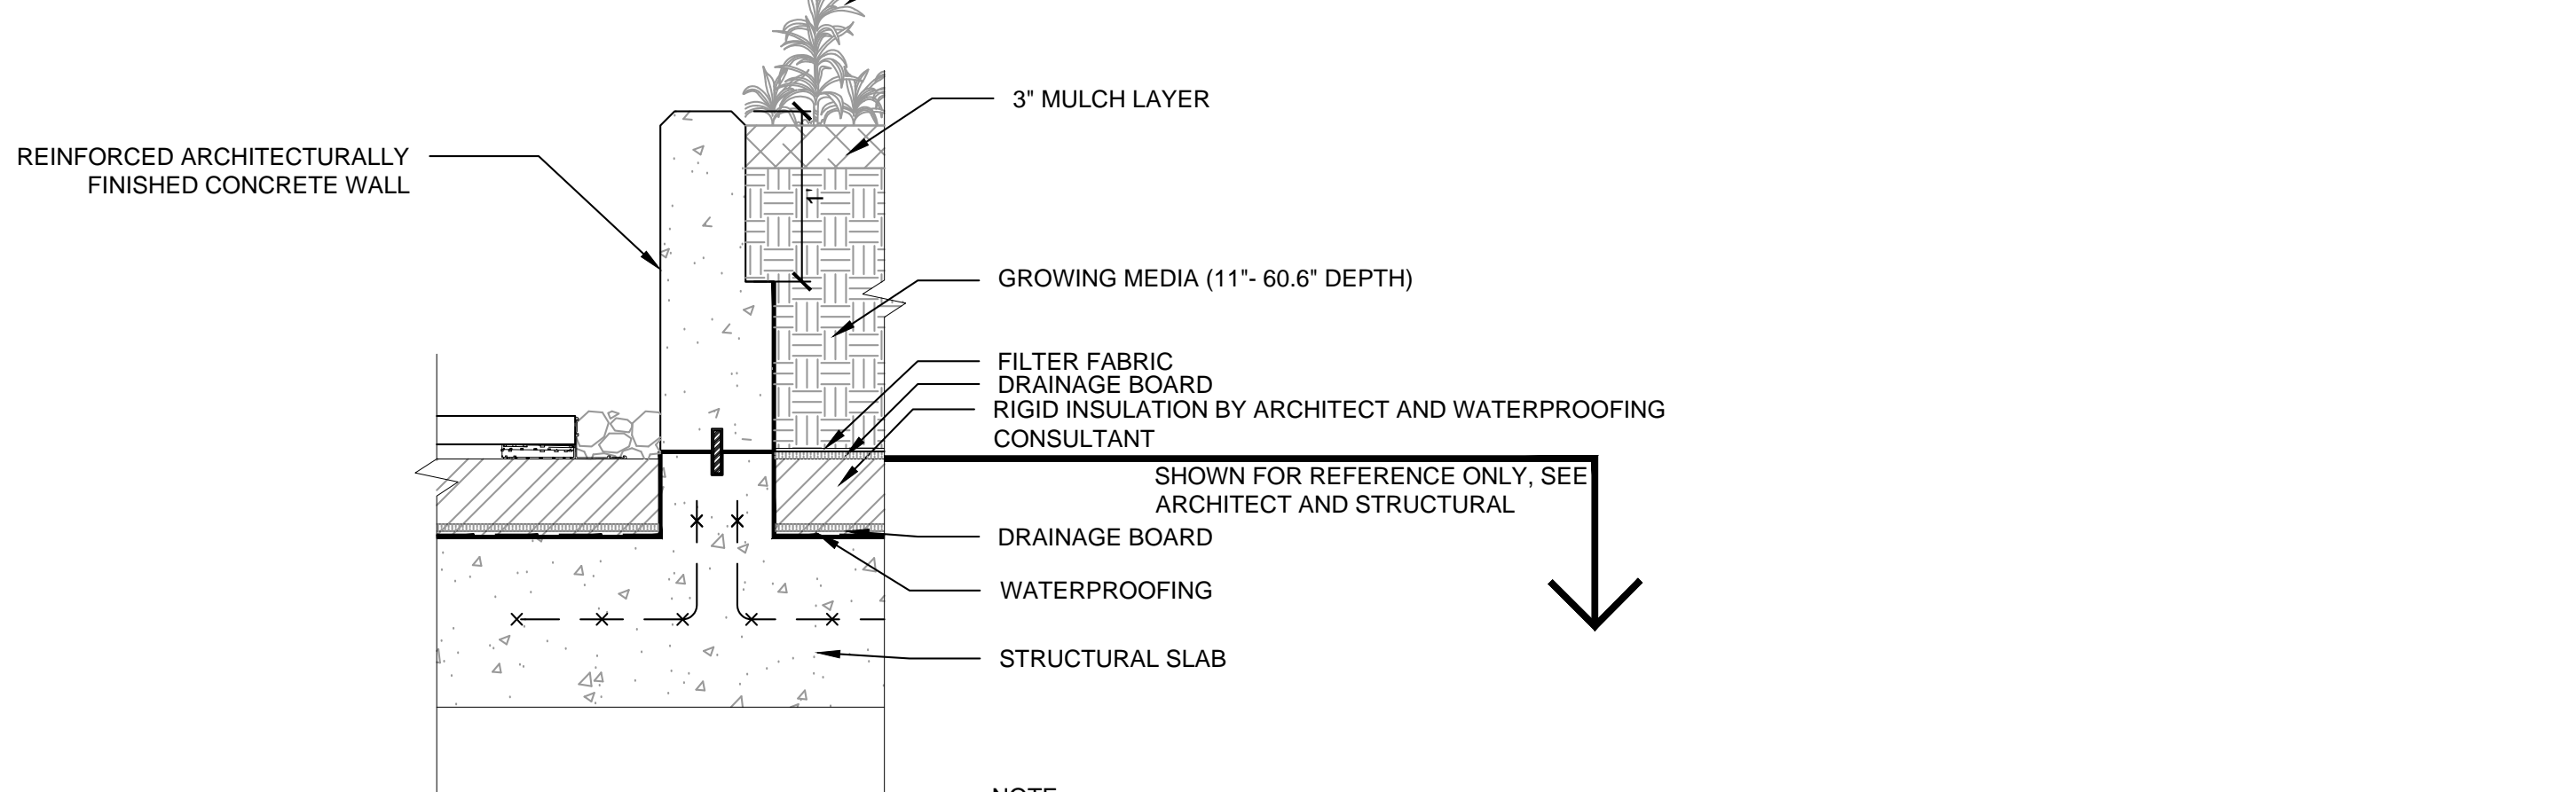


10 INTENSIVE GREEN ROOF
L016 SECTION NOT TO SCALE

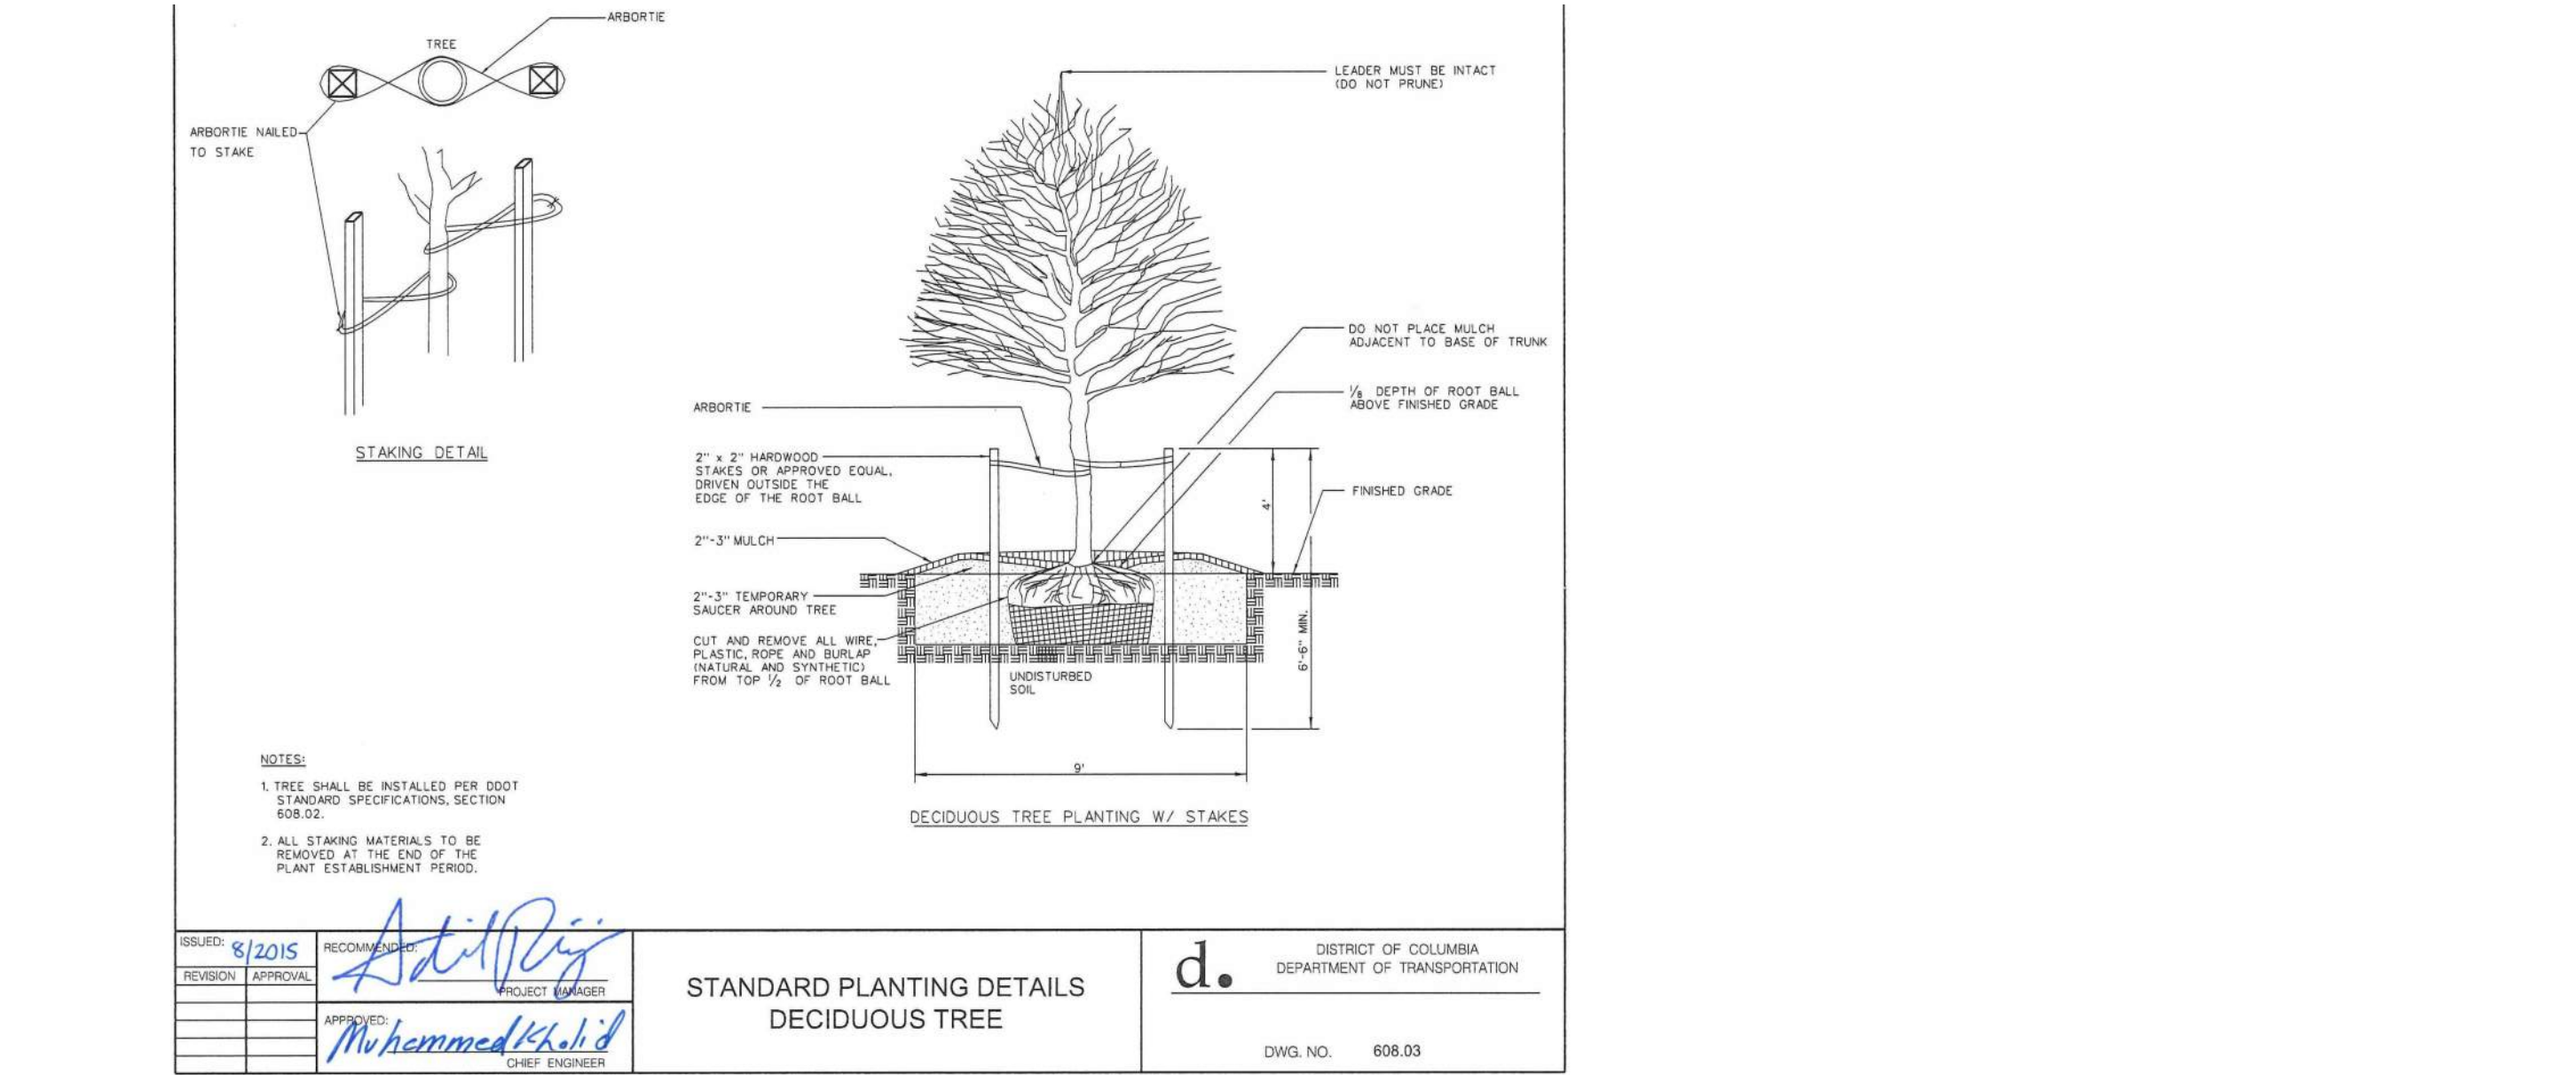


11 DECIDUOUS TREE
L016 DDOT DETAIL NOT TO SCALE

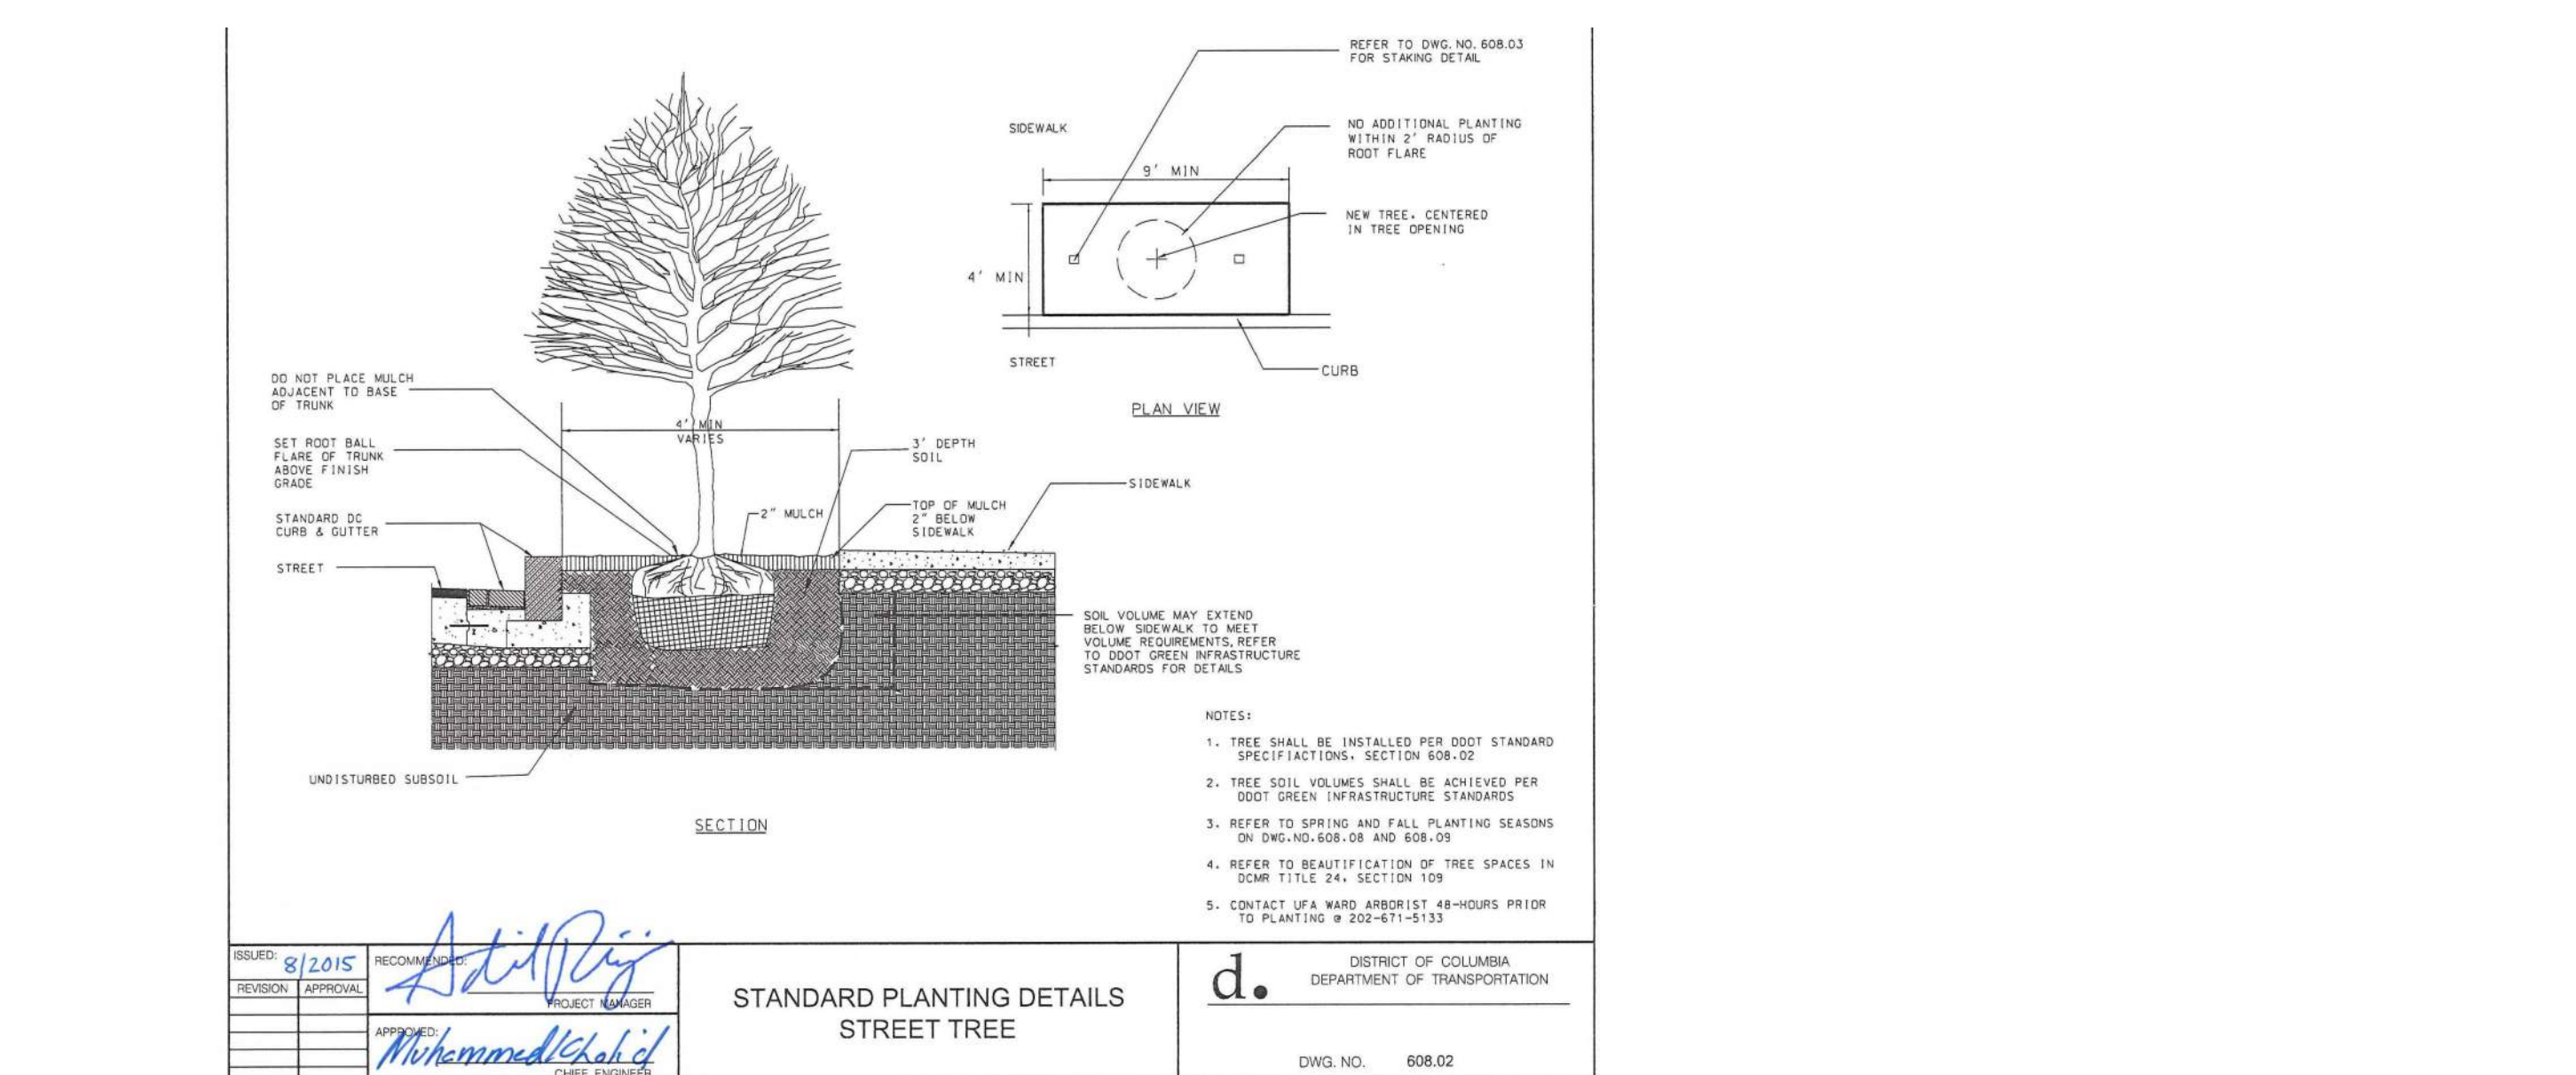


12 STREET TREE
L016 DDOT DETAIL NOT TO SCALE

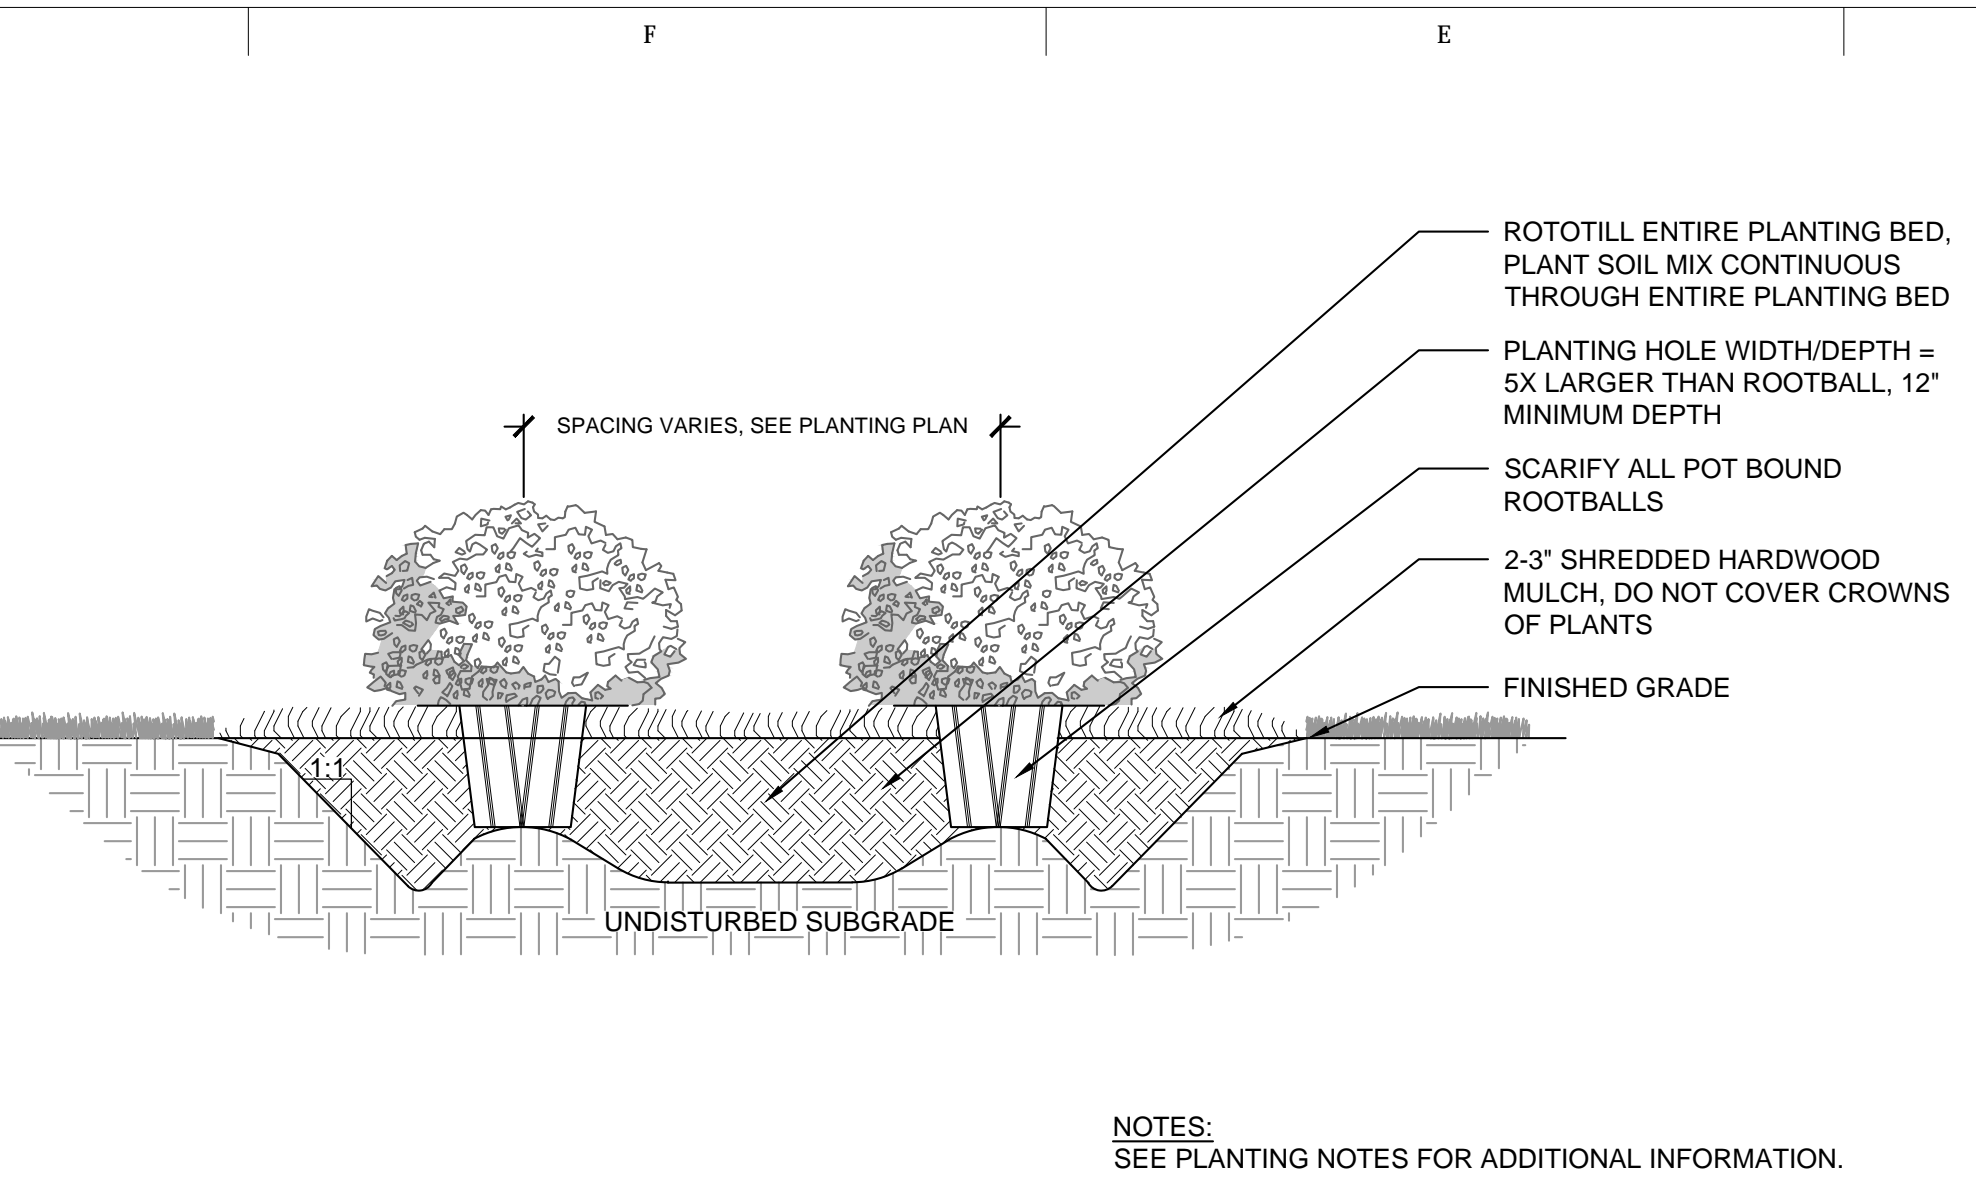


5 CONTAINERIZED MATERIAL PLANTING
L016 SECTION NOT TO SCALE

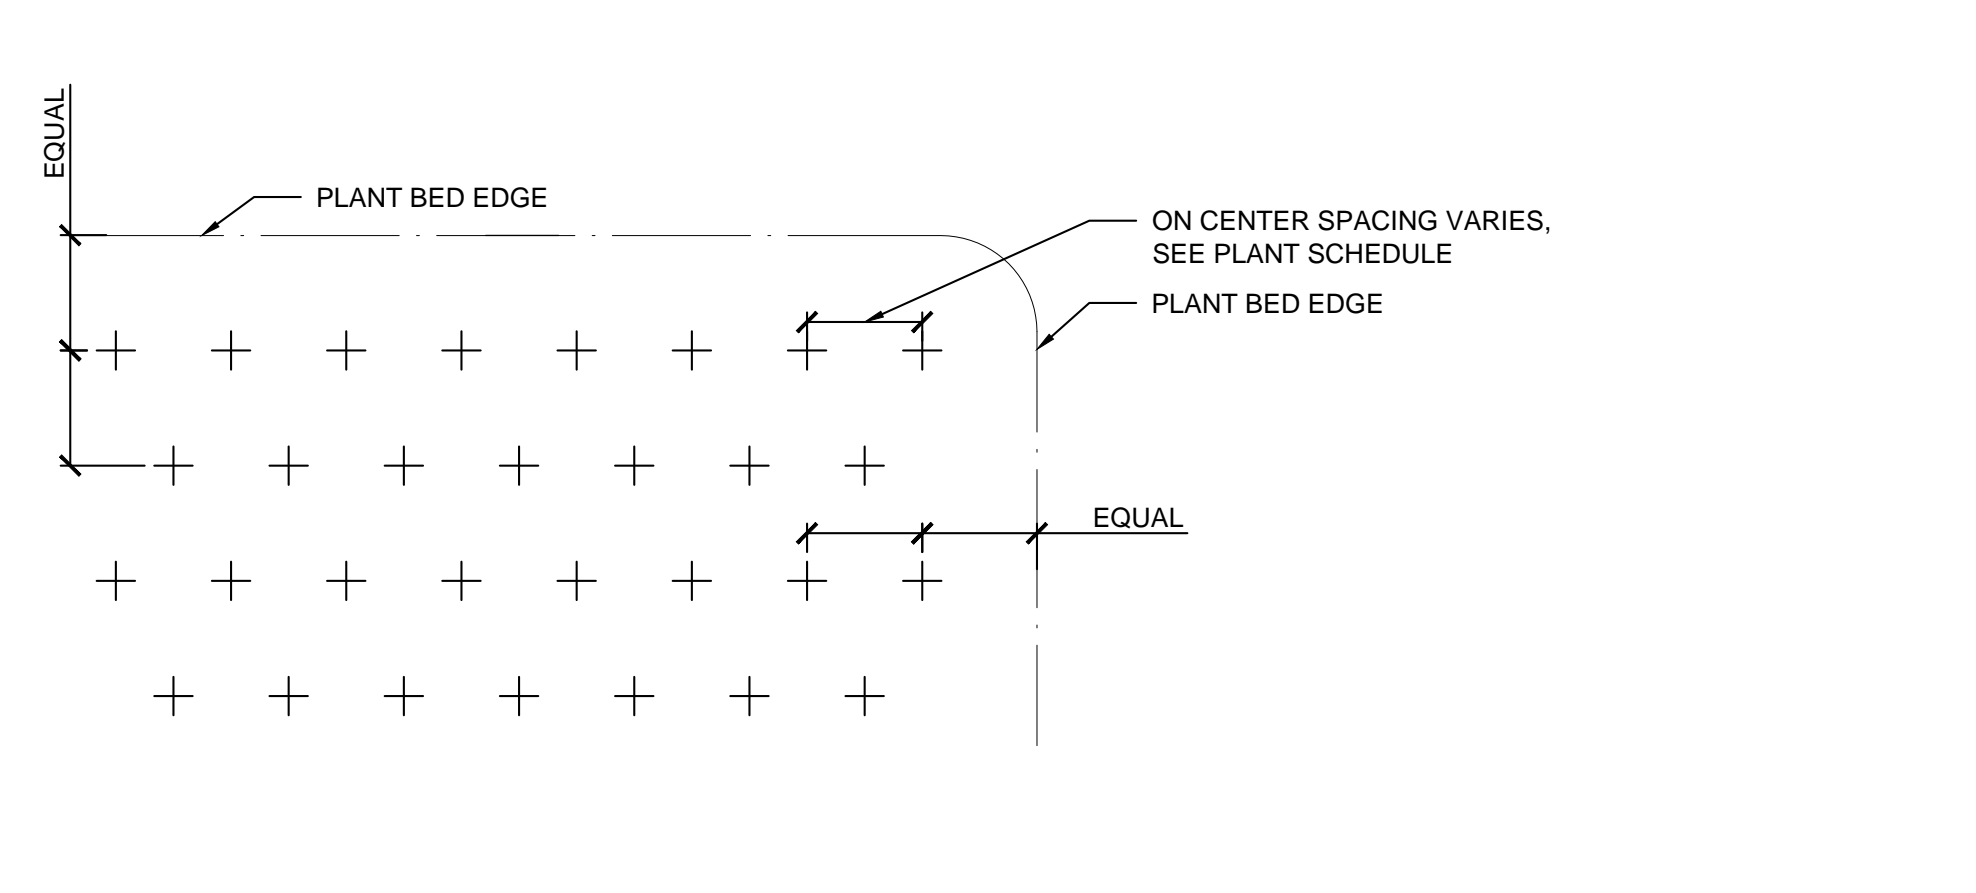


6 TRIANGULAR SPACING
L016 PLAN NOT TO SCALE

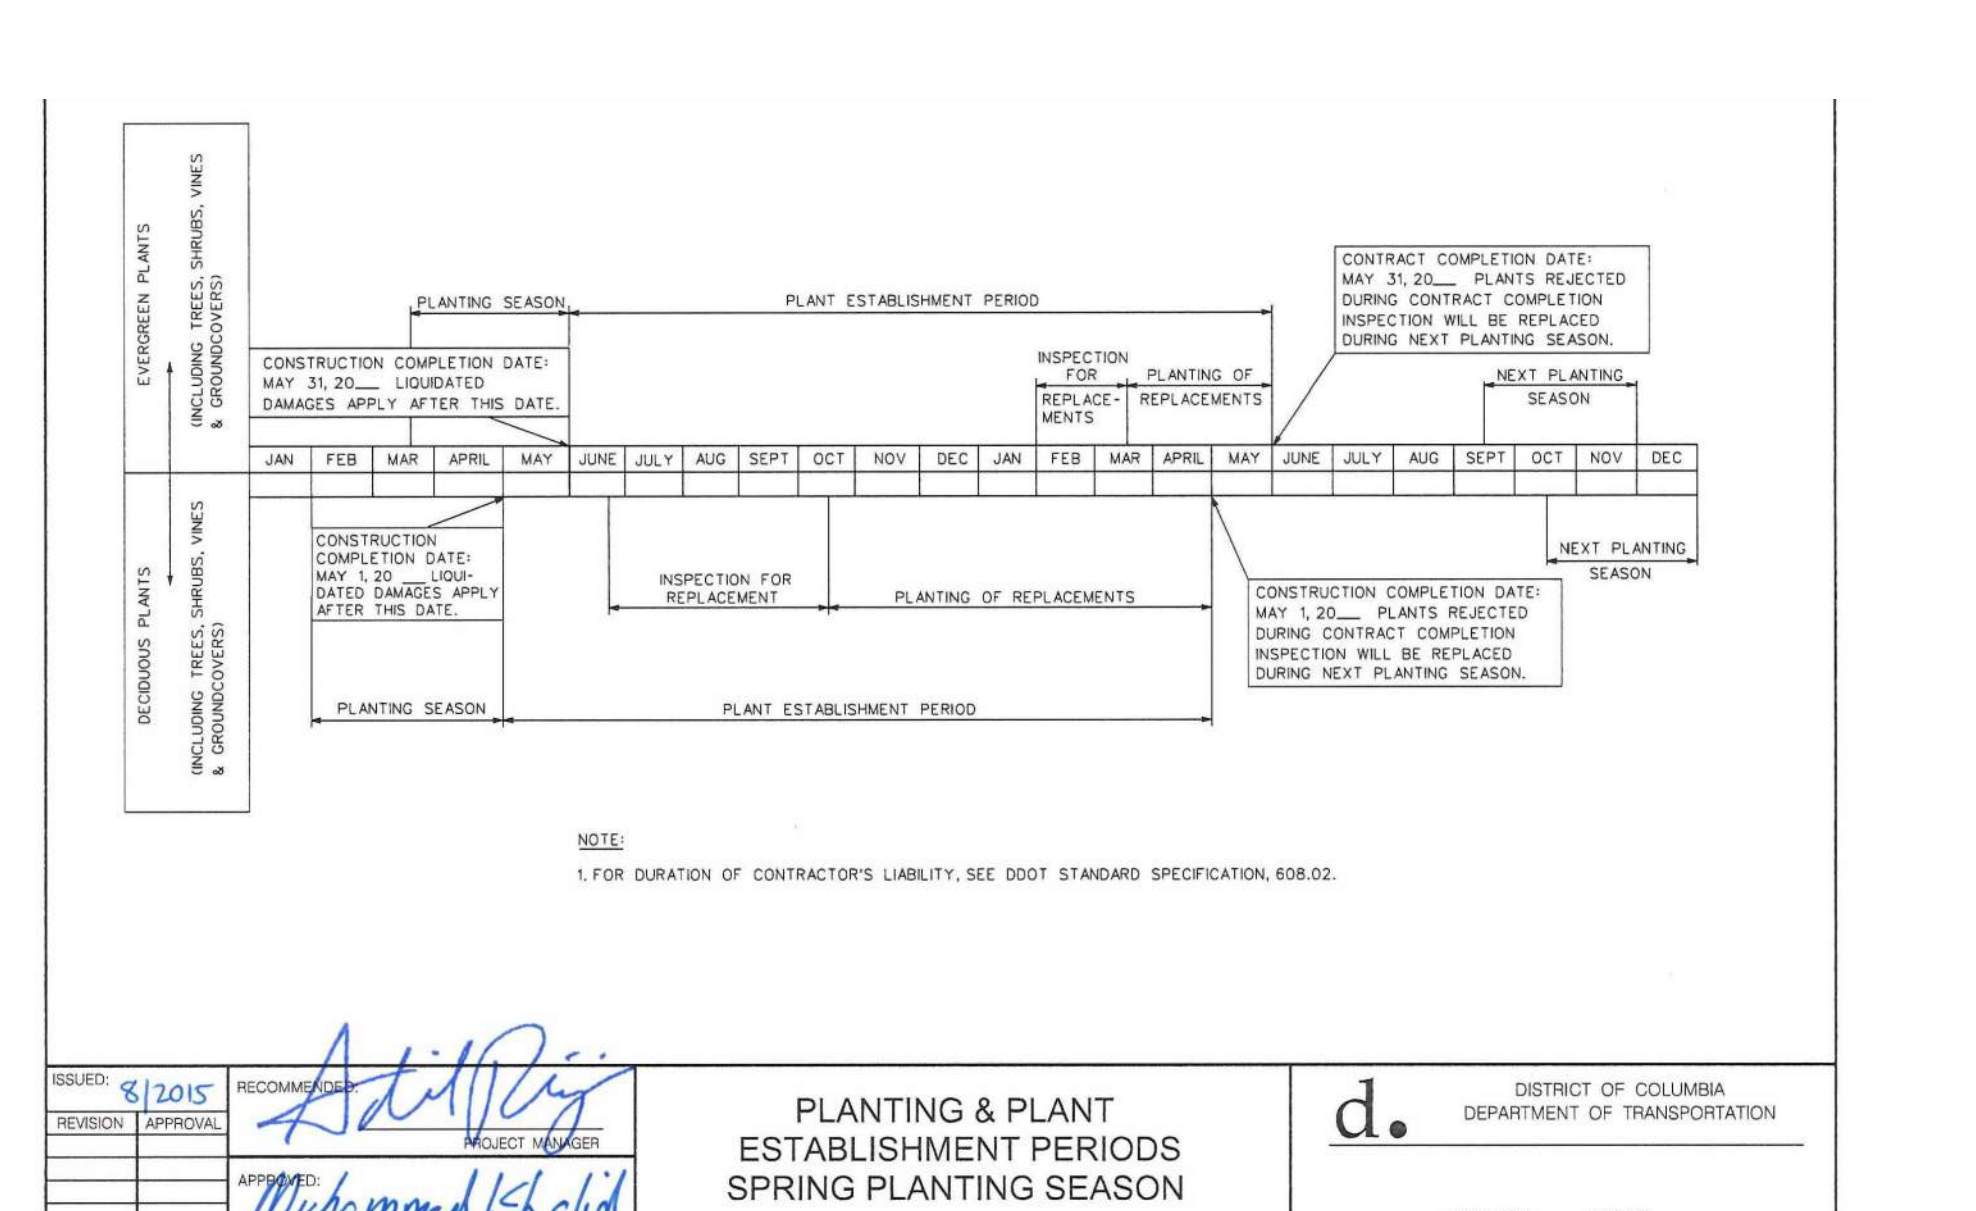


7 SPRING PLANTING PERIODS
L016 PLAN NOT TO SCALE

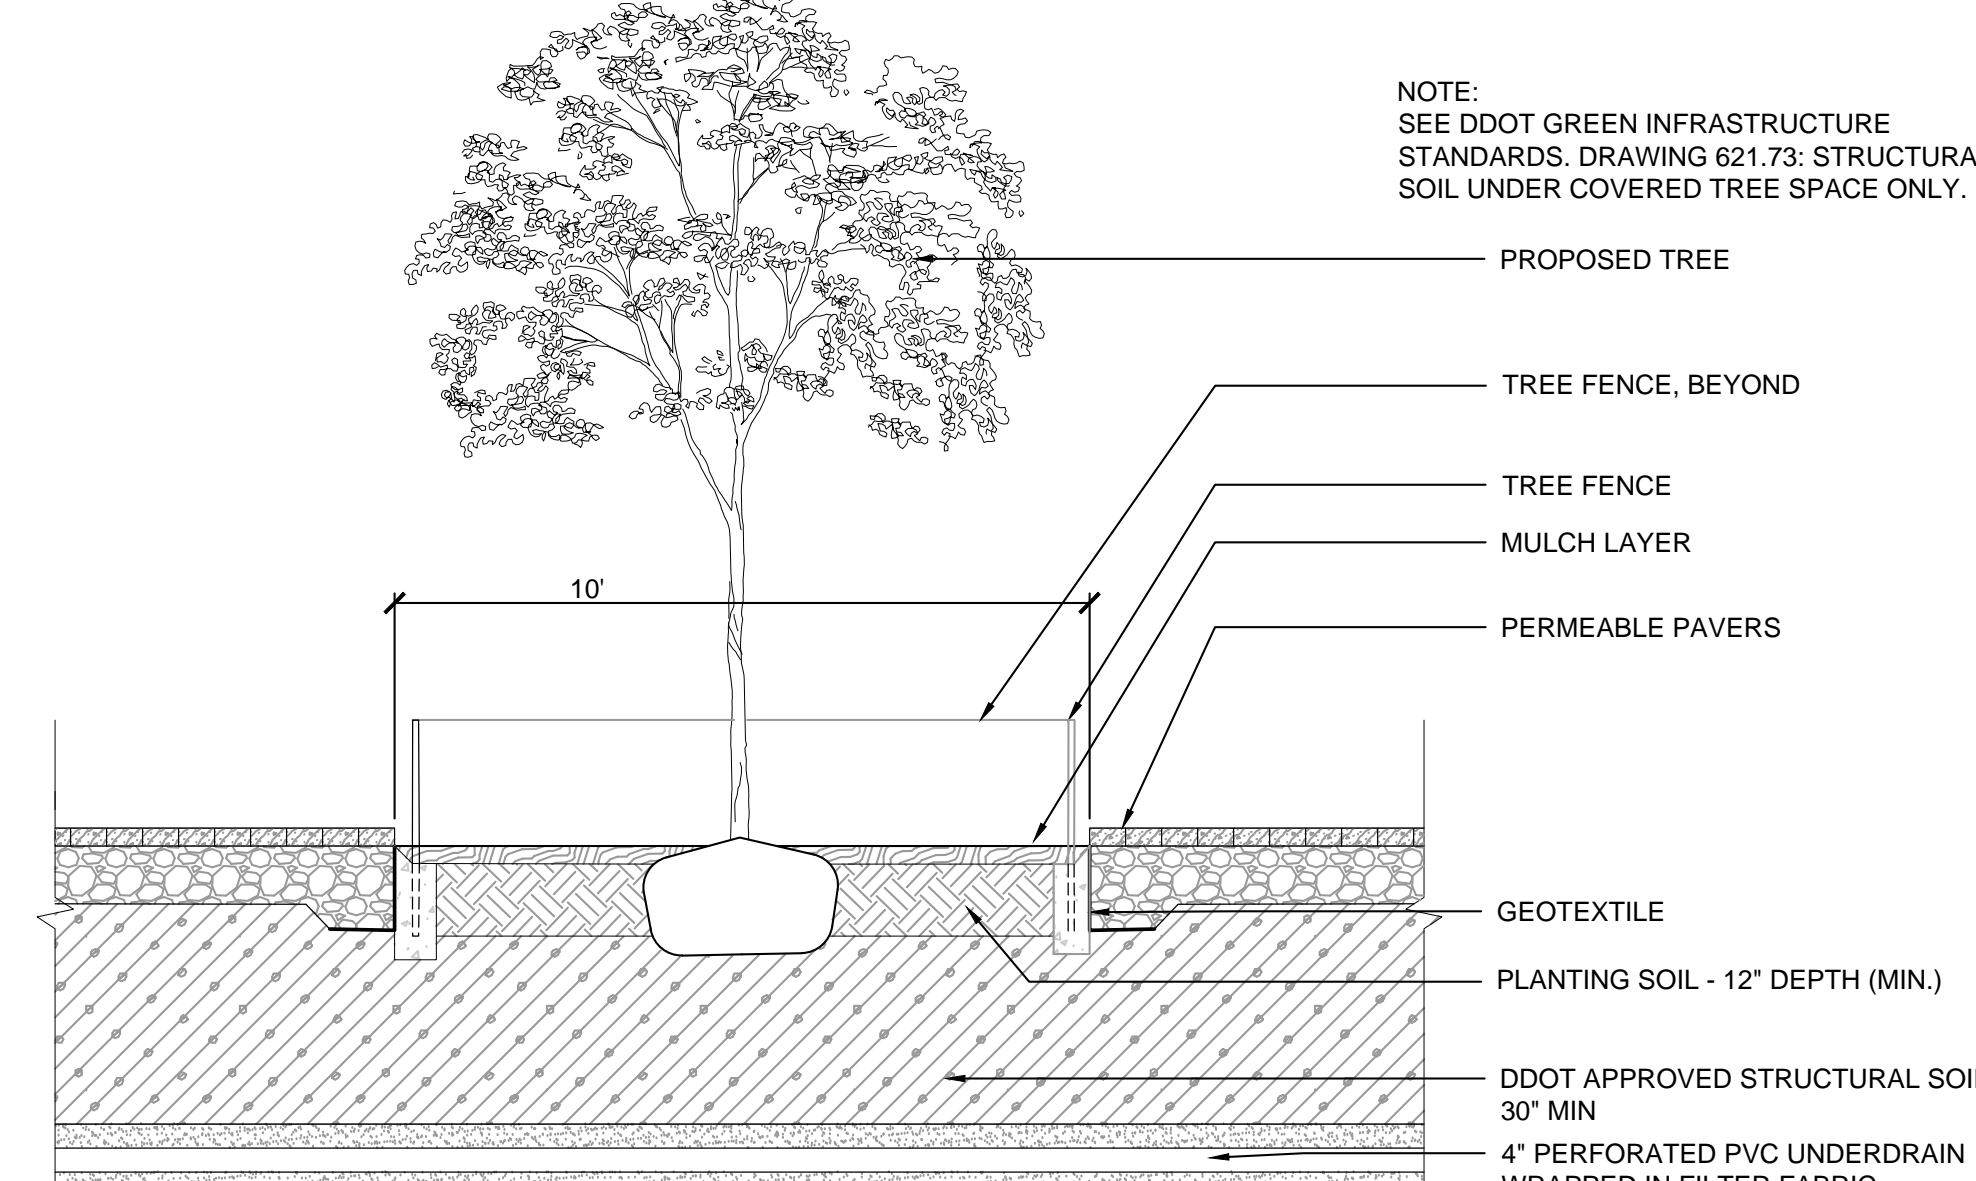


8 TREE PIT
L016 SECTION NOT TO SCALE

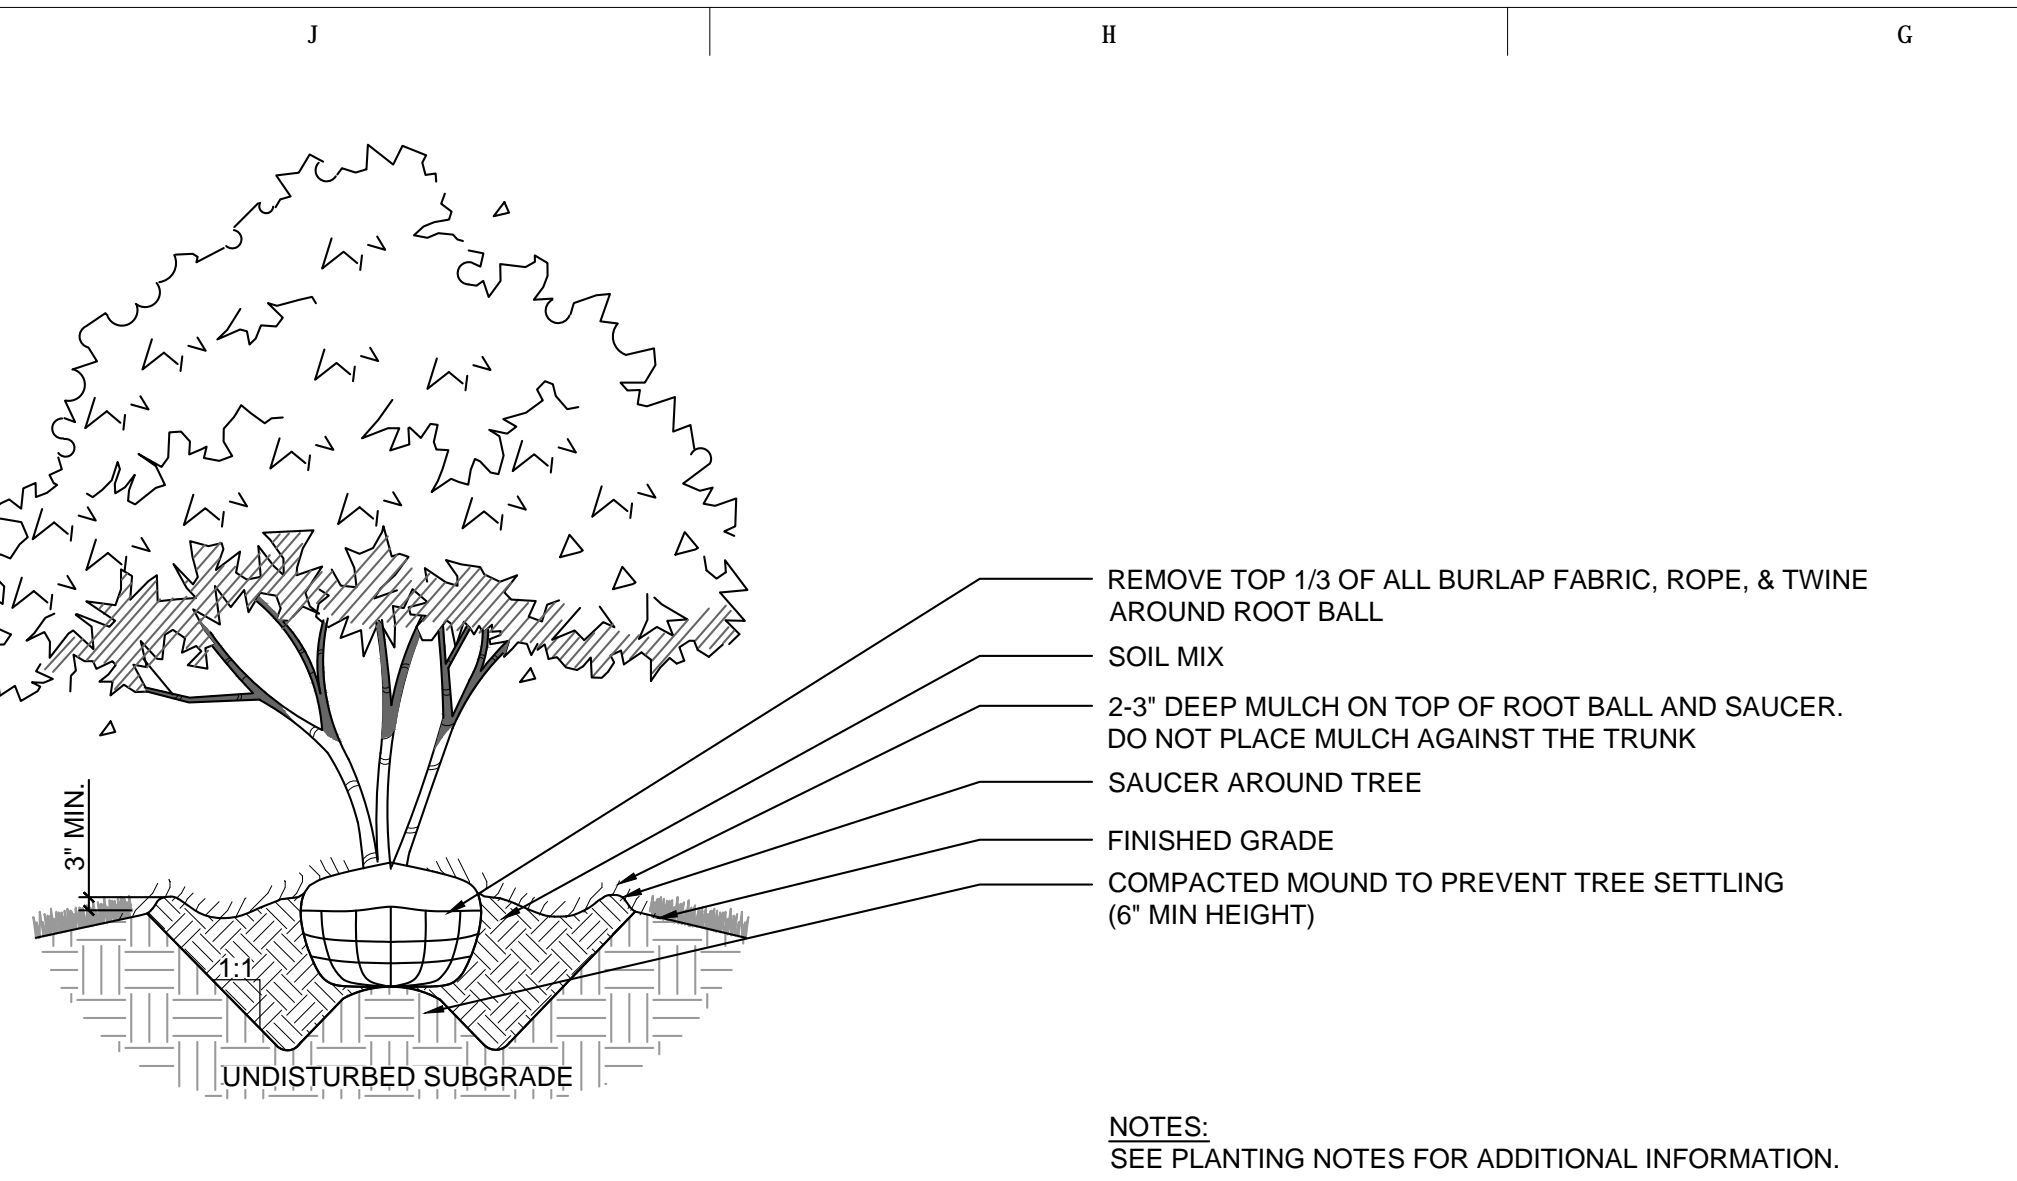


1 BALLED AND BURLAPPED MATERIAL PLANTING
L016 SECTION NOT TO SCALE

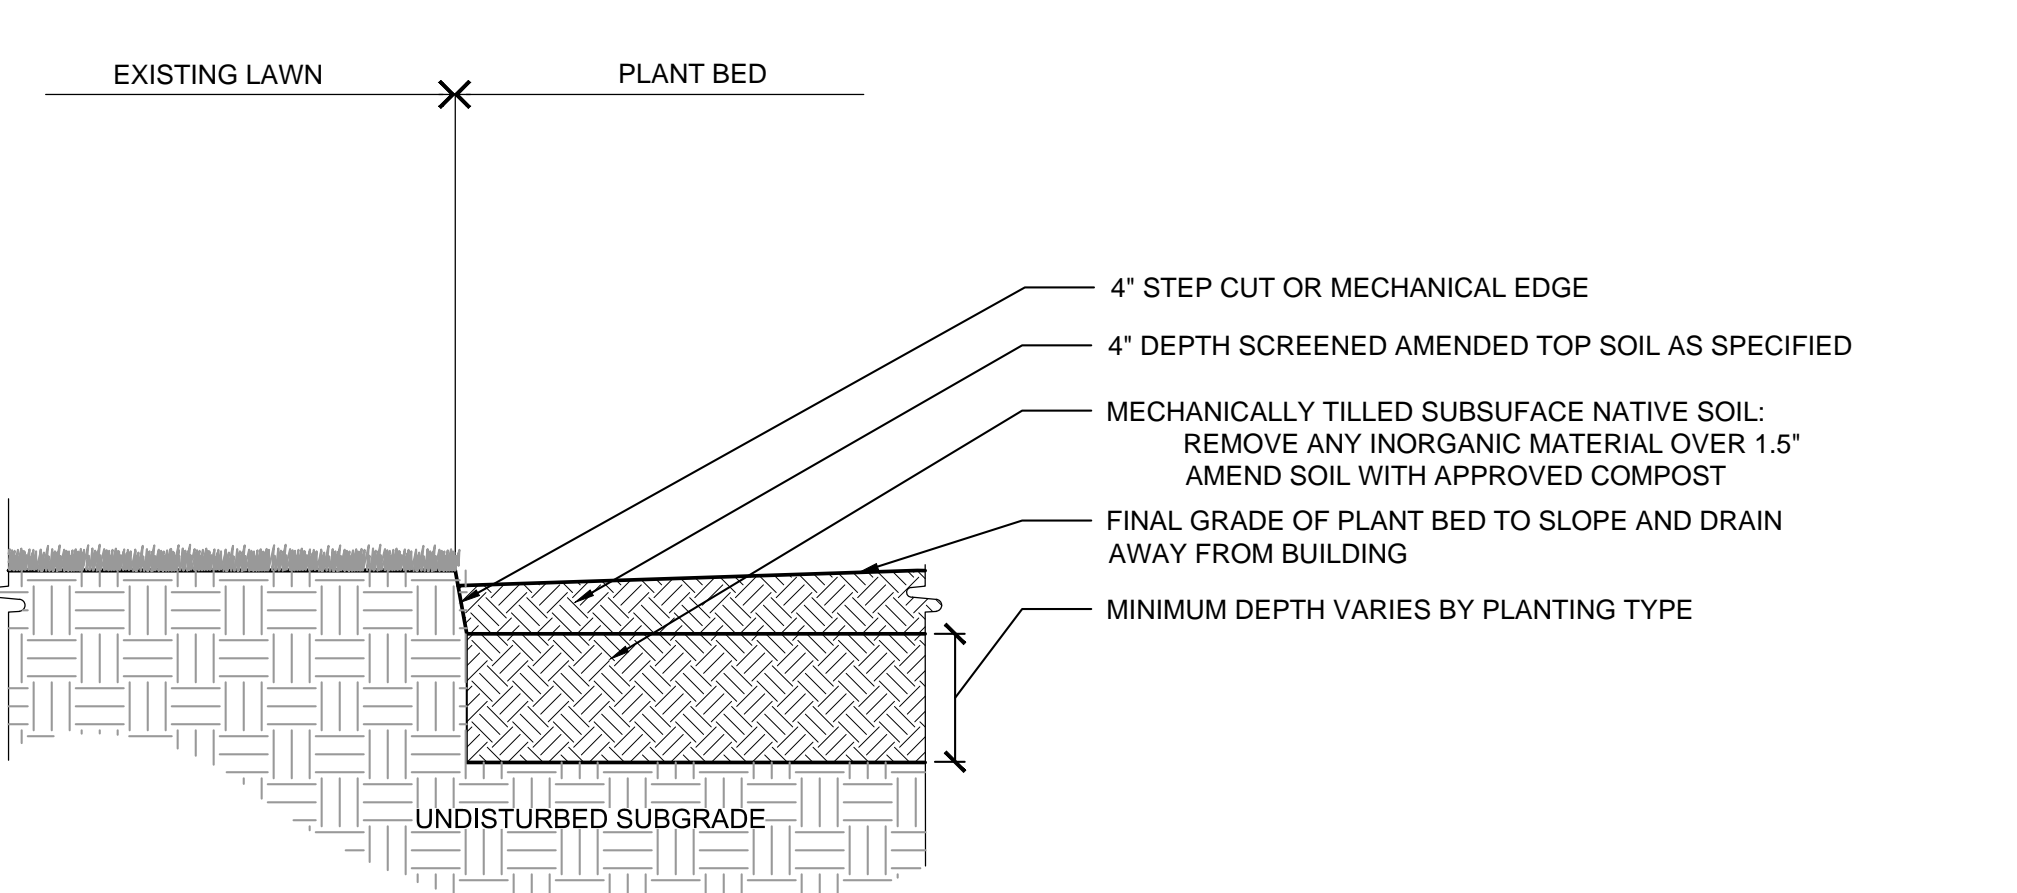

2 PLANTING BED PREPARATION
L016 SECTION NOT TO SCALE

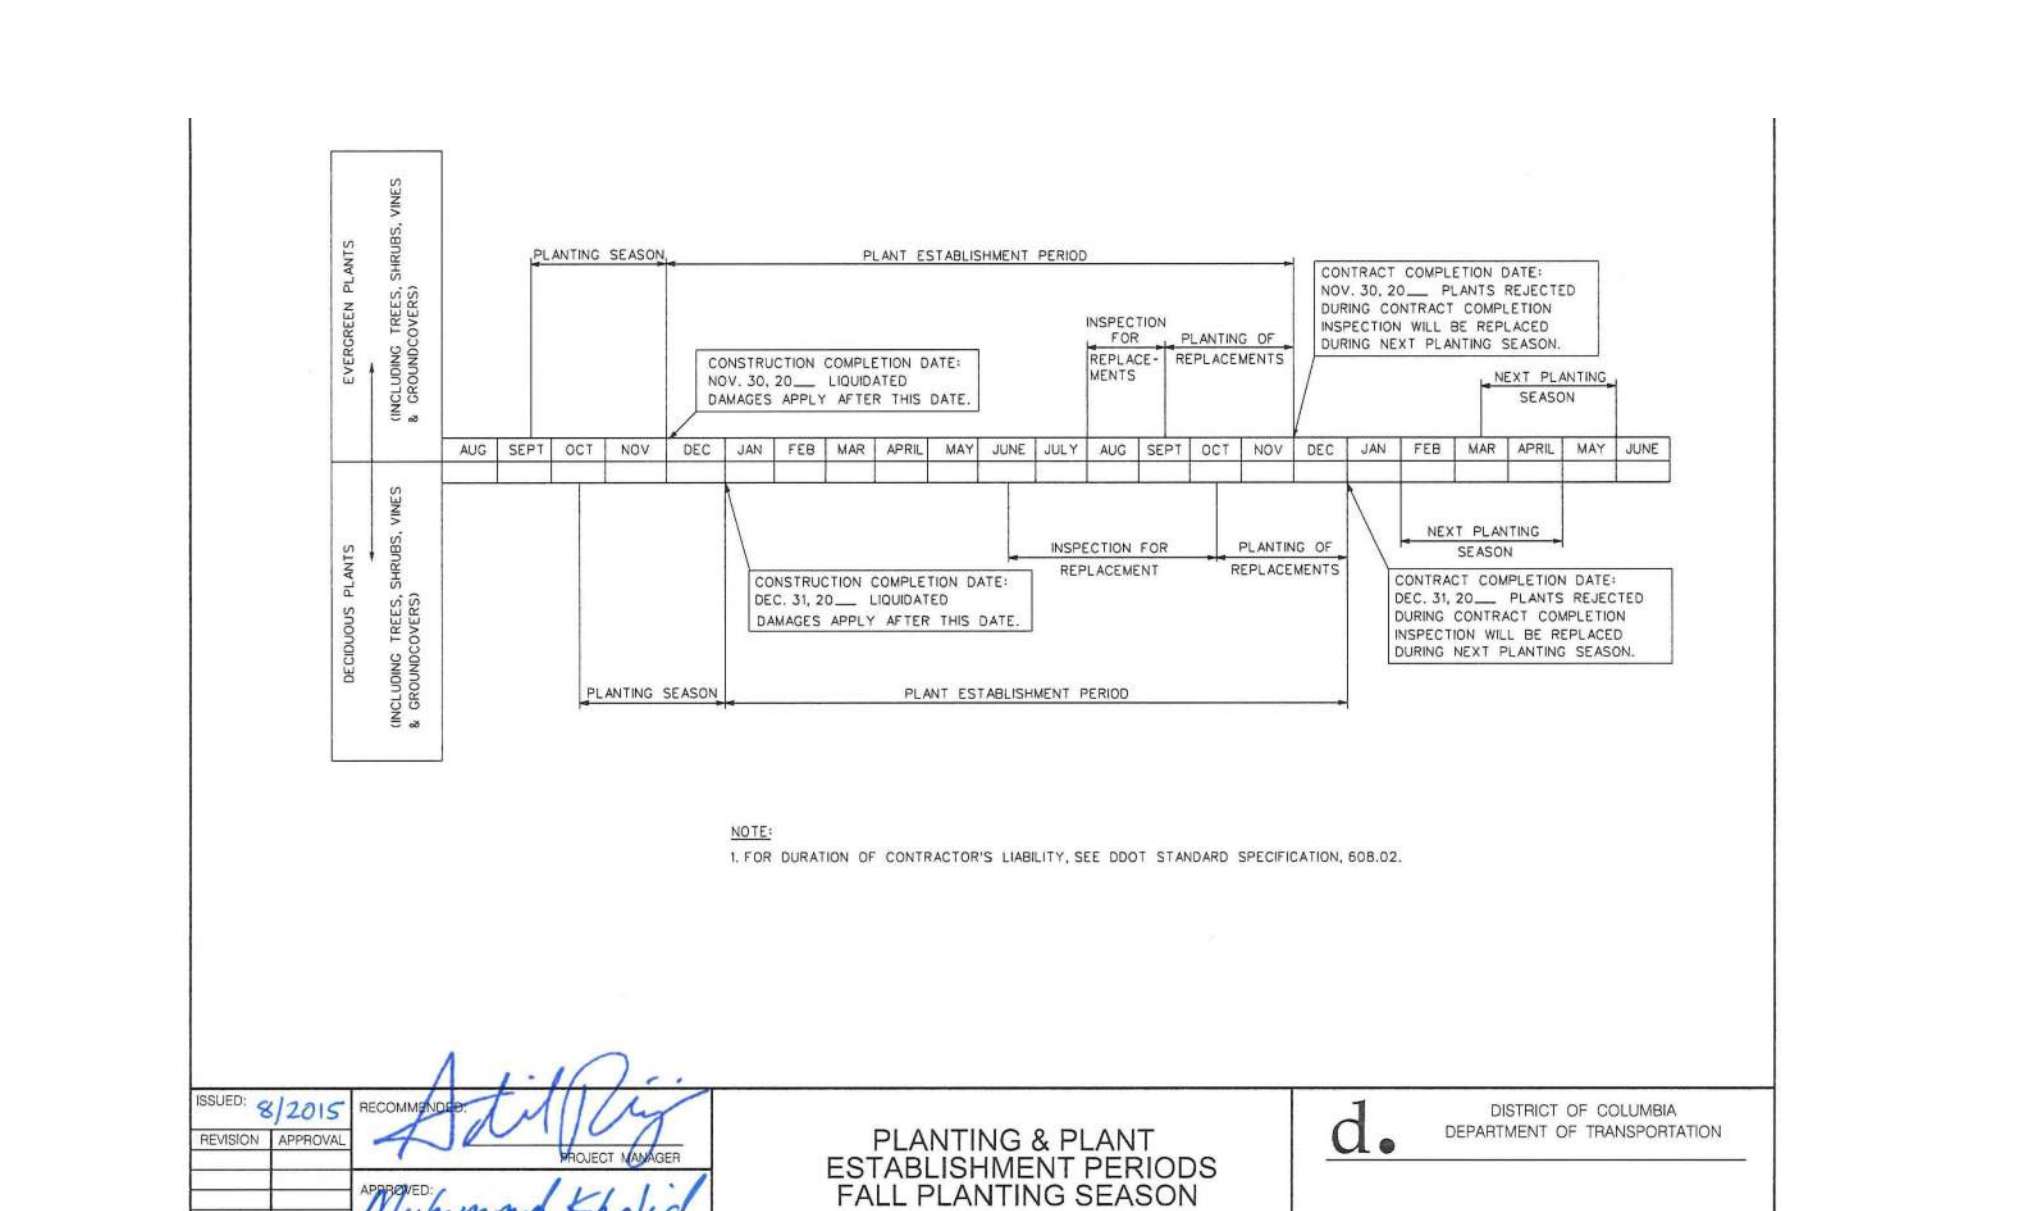

3 FALL PLANTING PERIOD
L016 DDOT DETAIL NOT TO SCALE

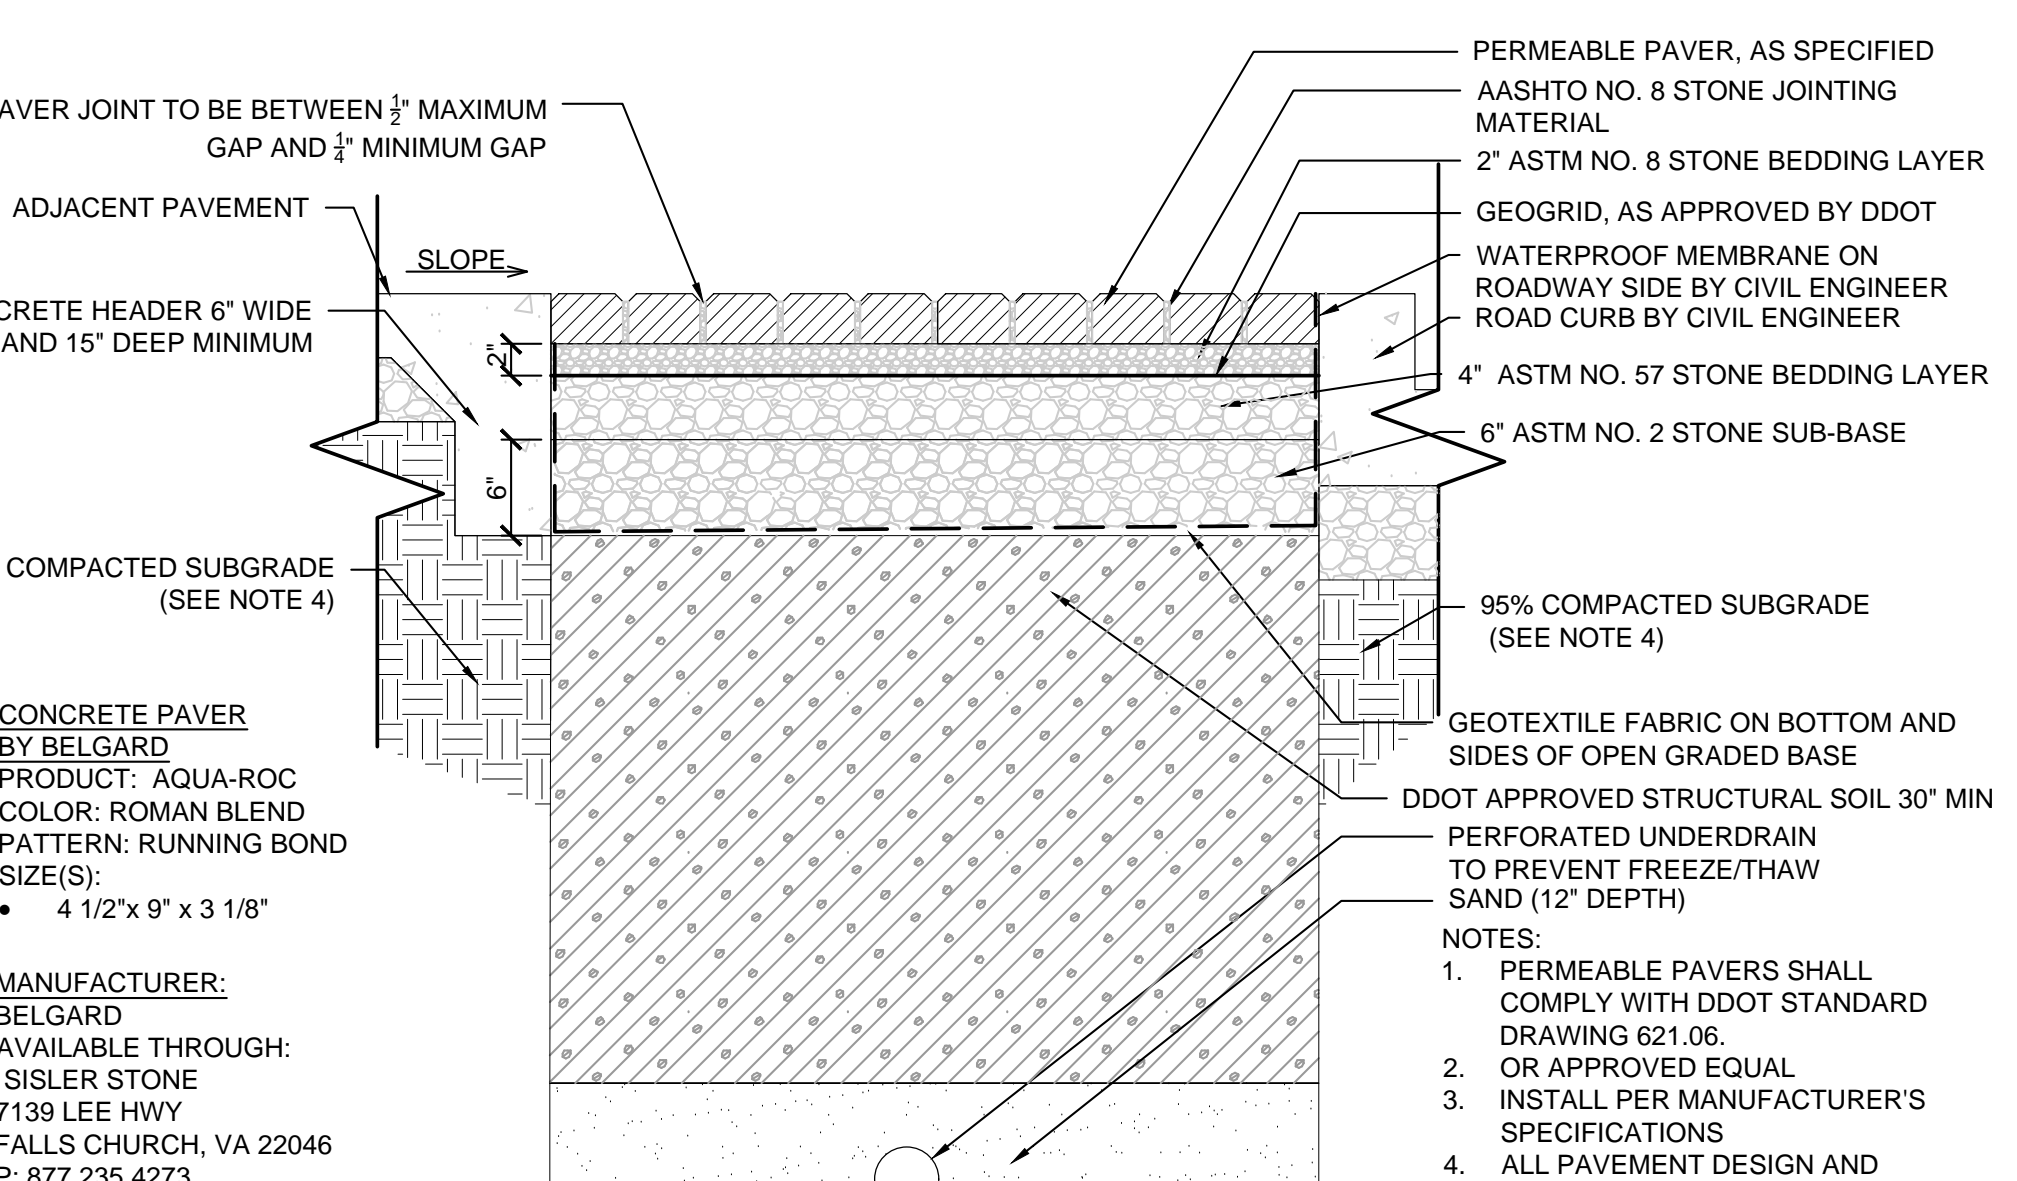

4 PERMEABLE PAVERS
L016 SECTION NOT TO SCALE