




1 EAST SIDE EGRESS
L009 SECTION 1/2" = 1'-0"

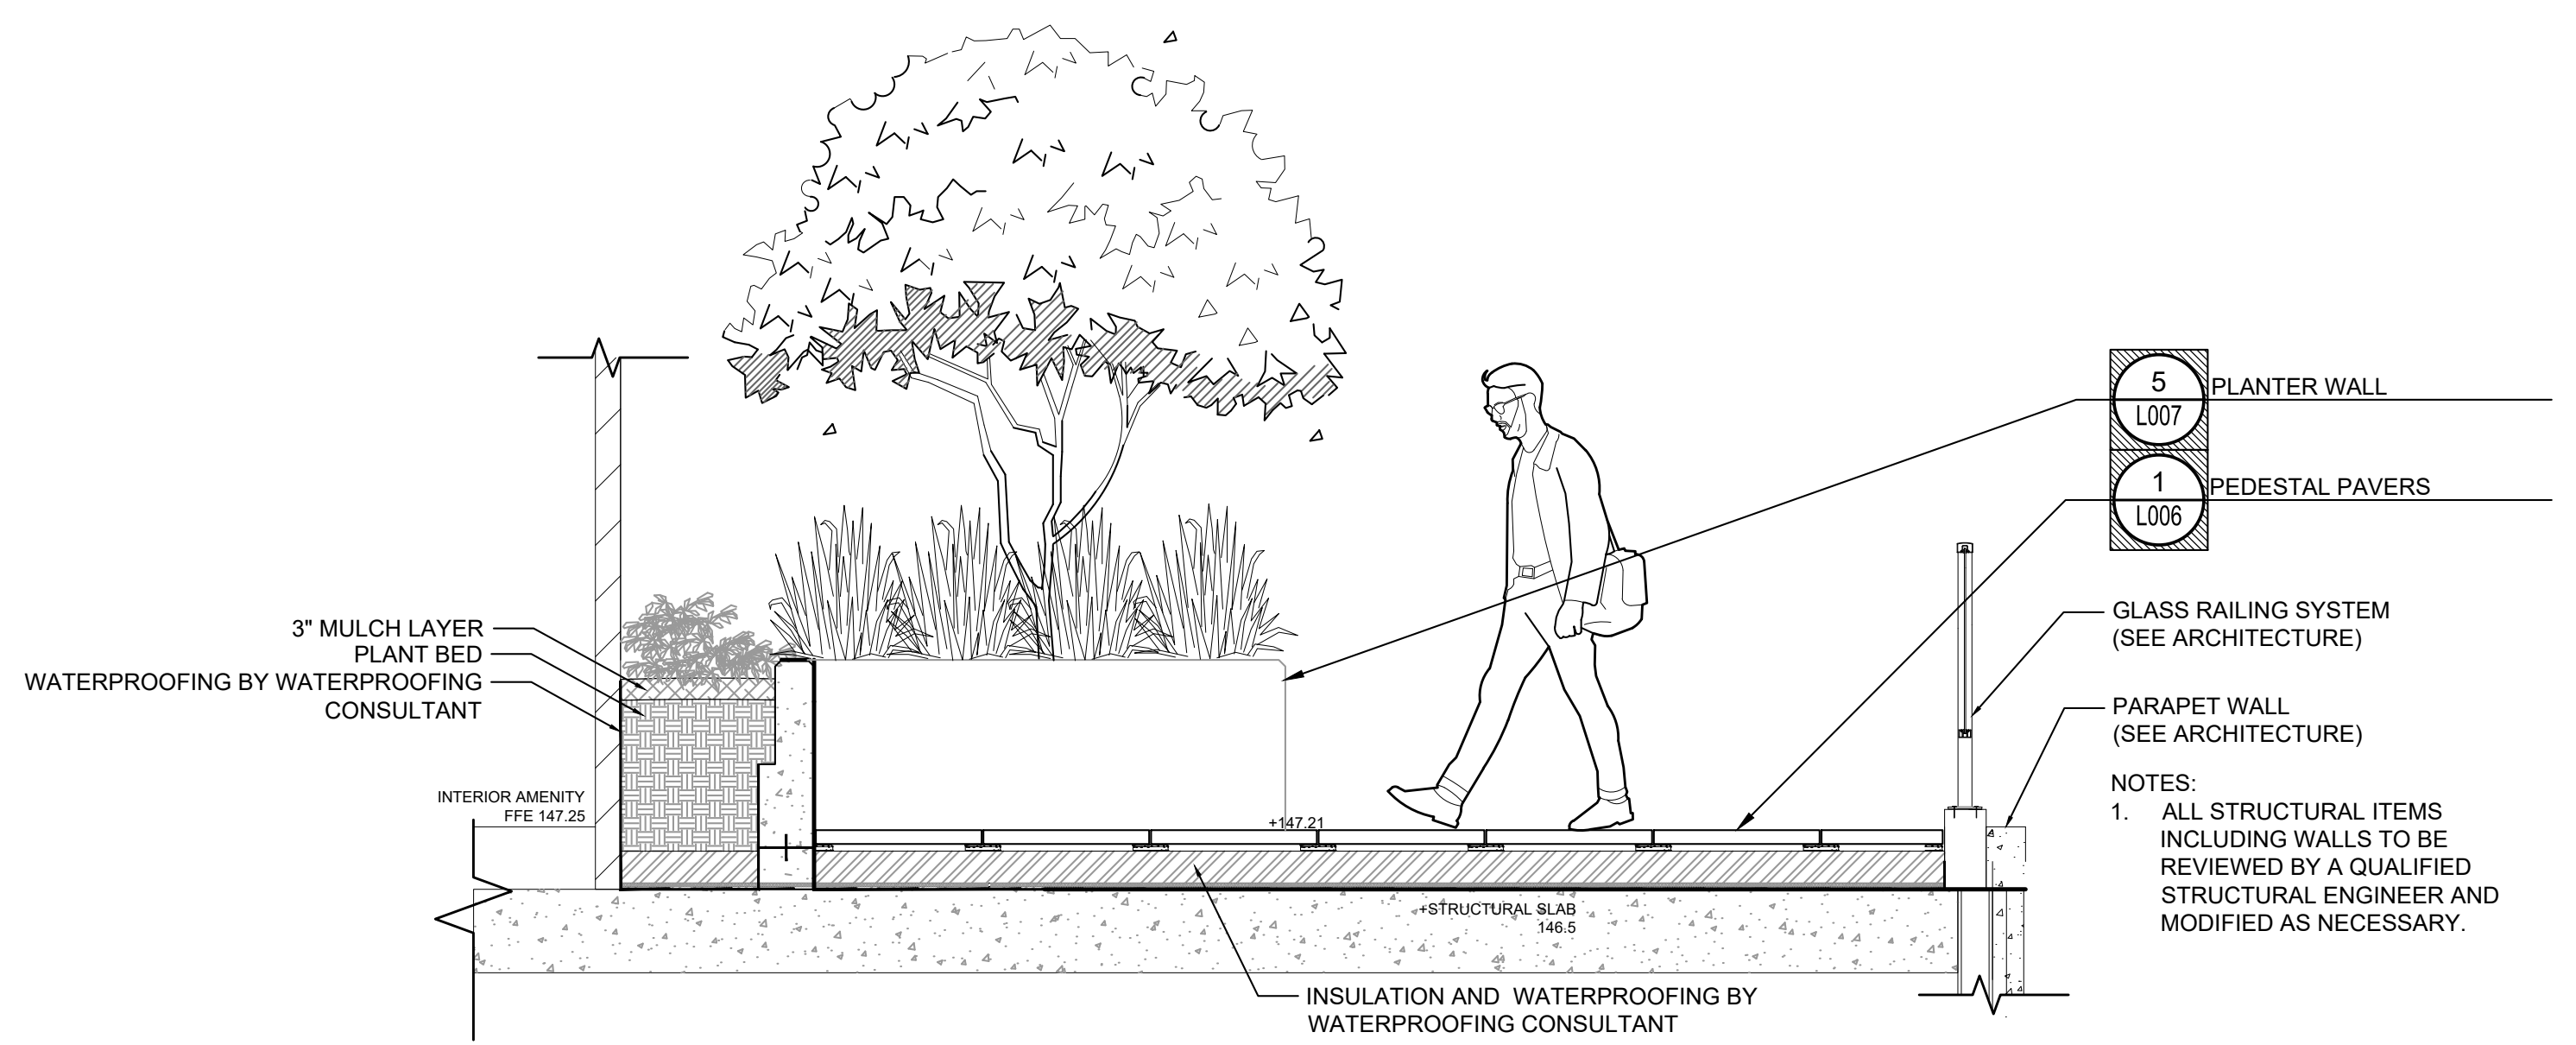

2 TYPICAL ROOM LEVEL DEEP PLANTER
L009 SECTION 1/2" = 1'-0"

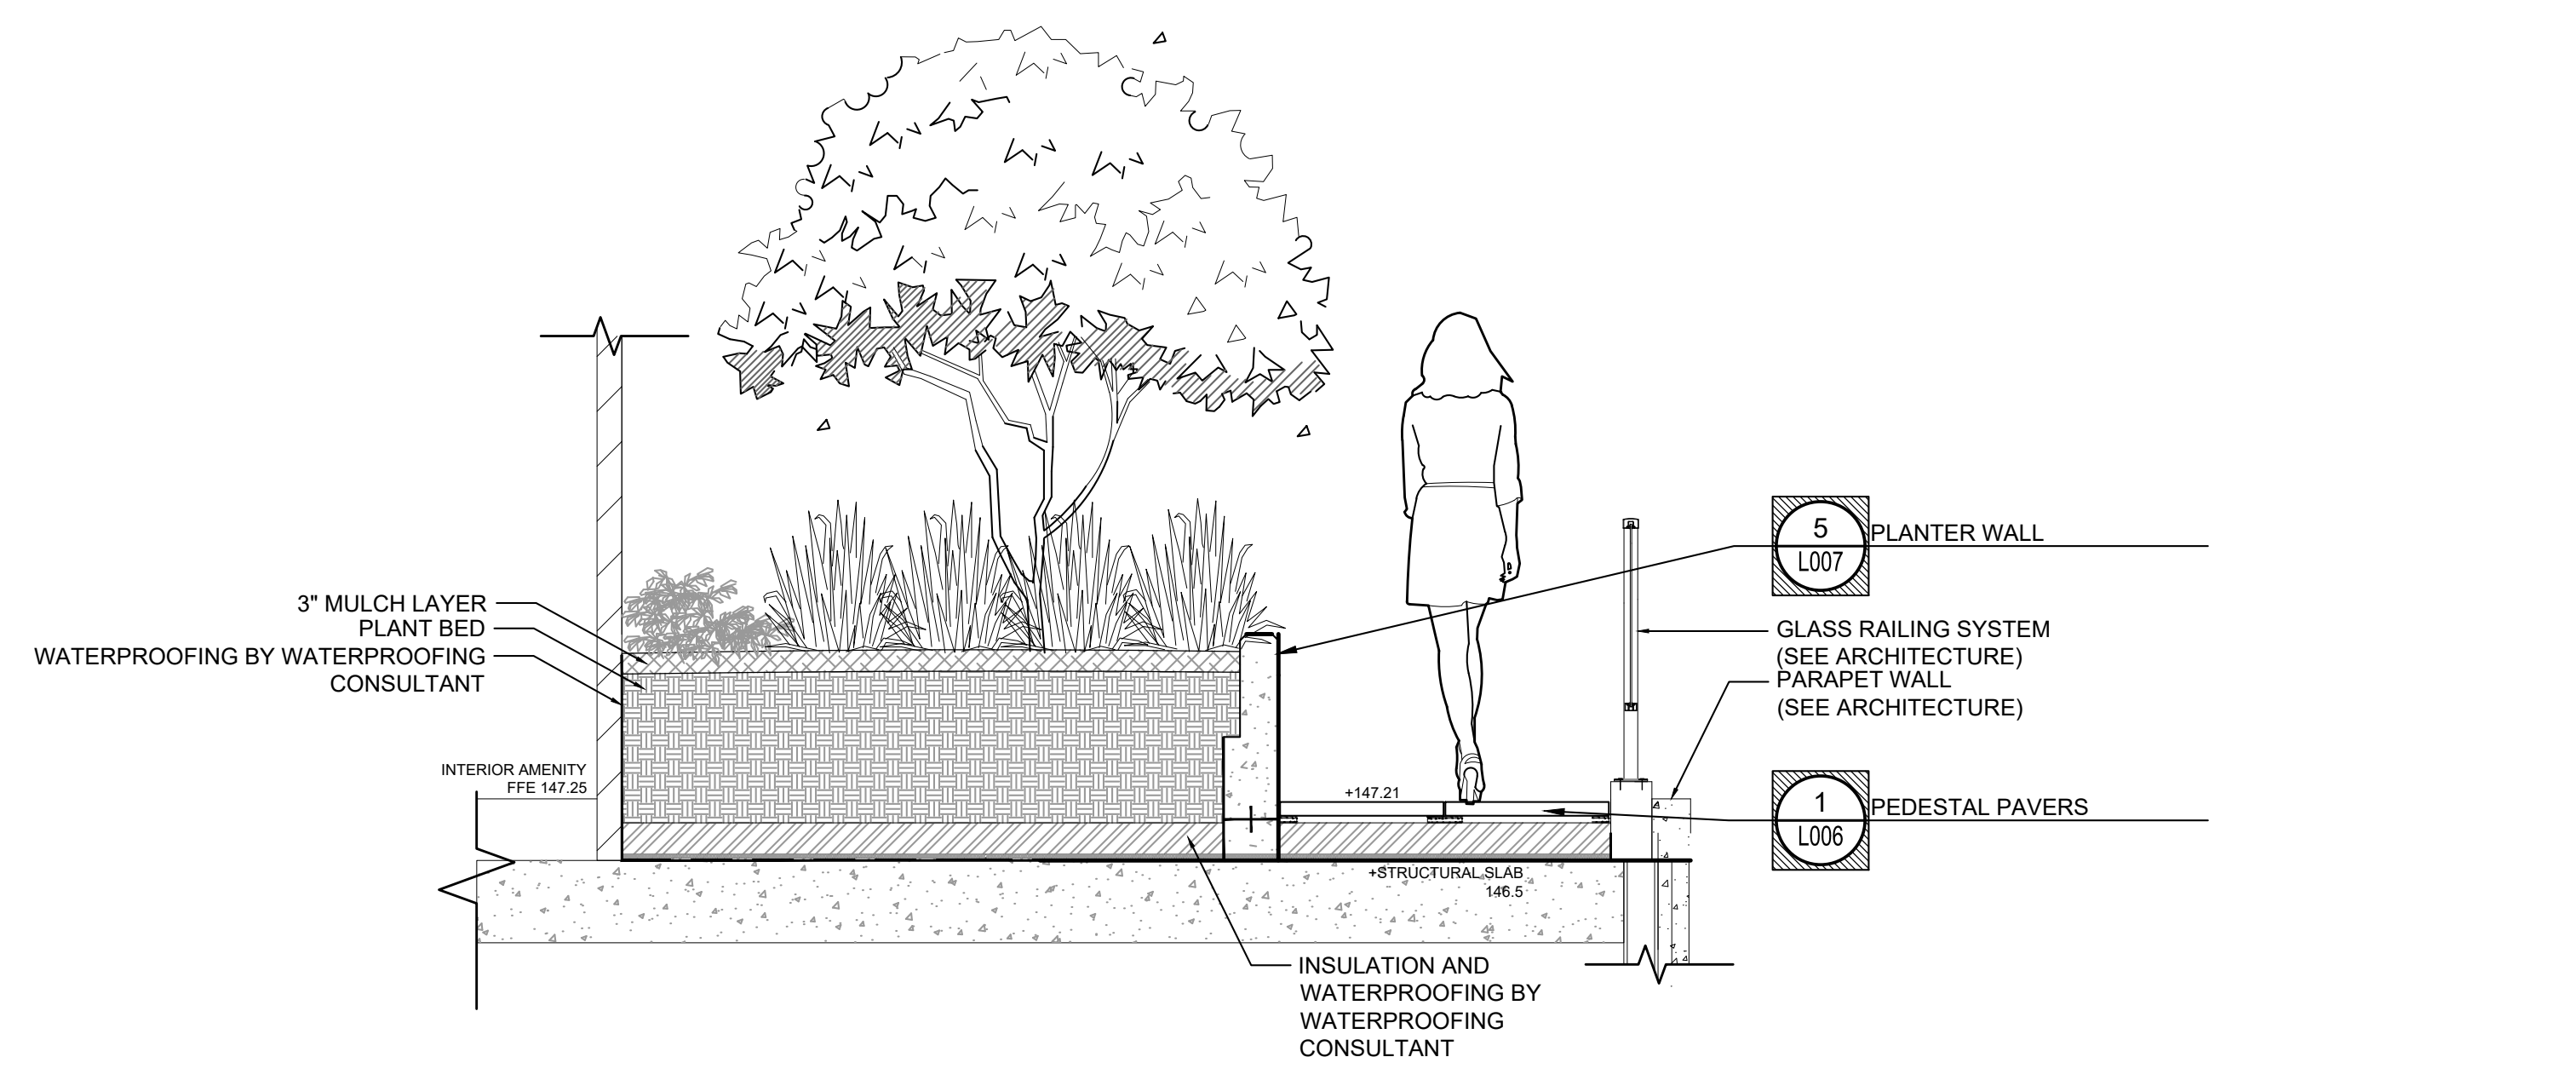

3 TYPICAL ROOM LEVEL DEEP PLANTER
L009 SECTION 1/2" = 1'-0"

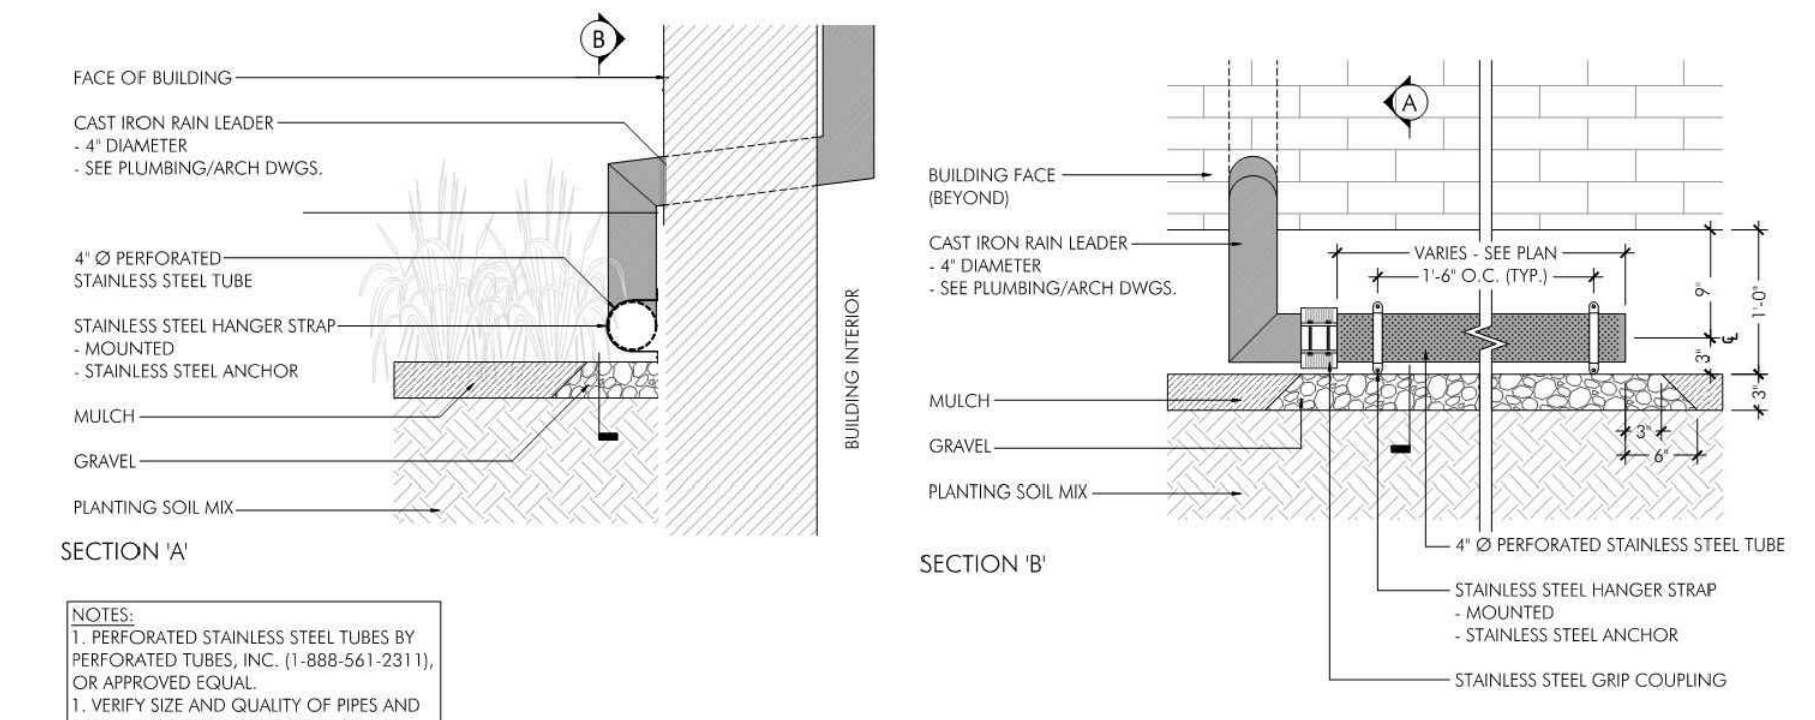

4 ROOF LEADER
L009 SECTION 1/2" = 1'-0"


IFC SET

PROJECT NAME
4 EYE STREET, SE
WASHINGTON, DC

PROJECT NUMBER RCP09
OWNER
CRESCENT-RCP VENTURE 1, LLC
227 West Trade Street, Suite 1000
Charlotte, NC 28202
D (202) 465-9455 / M (703) 216-2029
se@rcpdevelopment.com

MARK	DATE	DESCRIPTION
-	10.27.2017	DD SET
-	02.02.2018	PERMIT SET
-	02.21.2018	GAR
-	02.21.2018	PERMIT RESPONSE
-	04.27.2018	PERMIT RESPONSE
-	05.11.2018	GMP SET
-	07.03.2018	IFC SET

SEAL

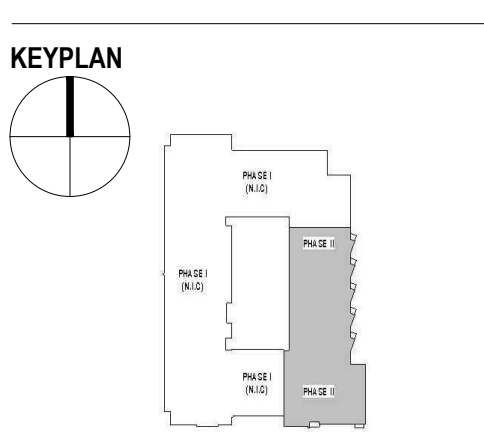

©2018 SK+I Architectural Design Group, LLC. THIS PROJECT IS PROTECTED BY COPYRIGHT LAW AND INTERNATIONAL TREATIES.

DRAWING TITLE
HARDSCAPE DETAILS

DATE 07.03.2018
SCALE AS NOTED

L009