






4 DOORS
12" = 1'-0"

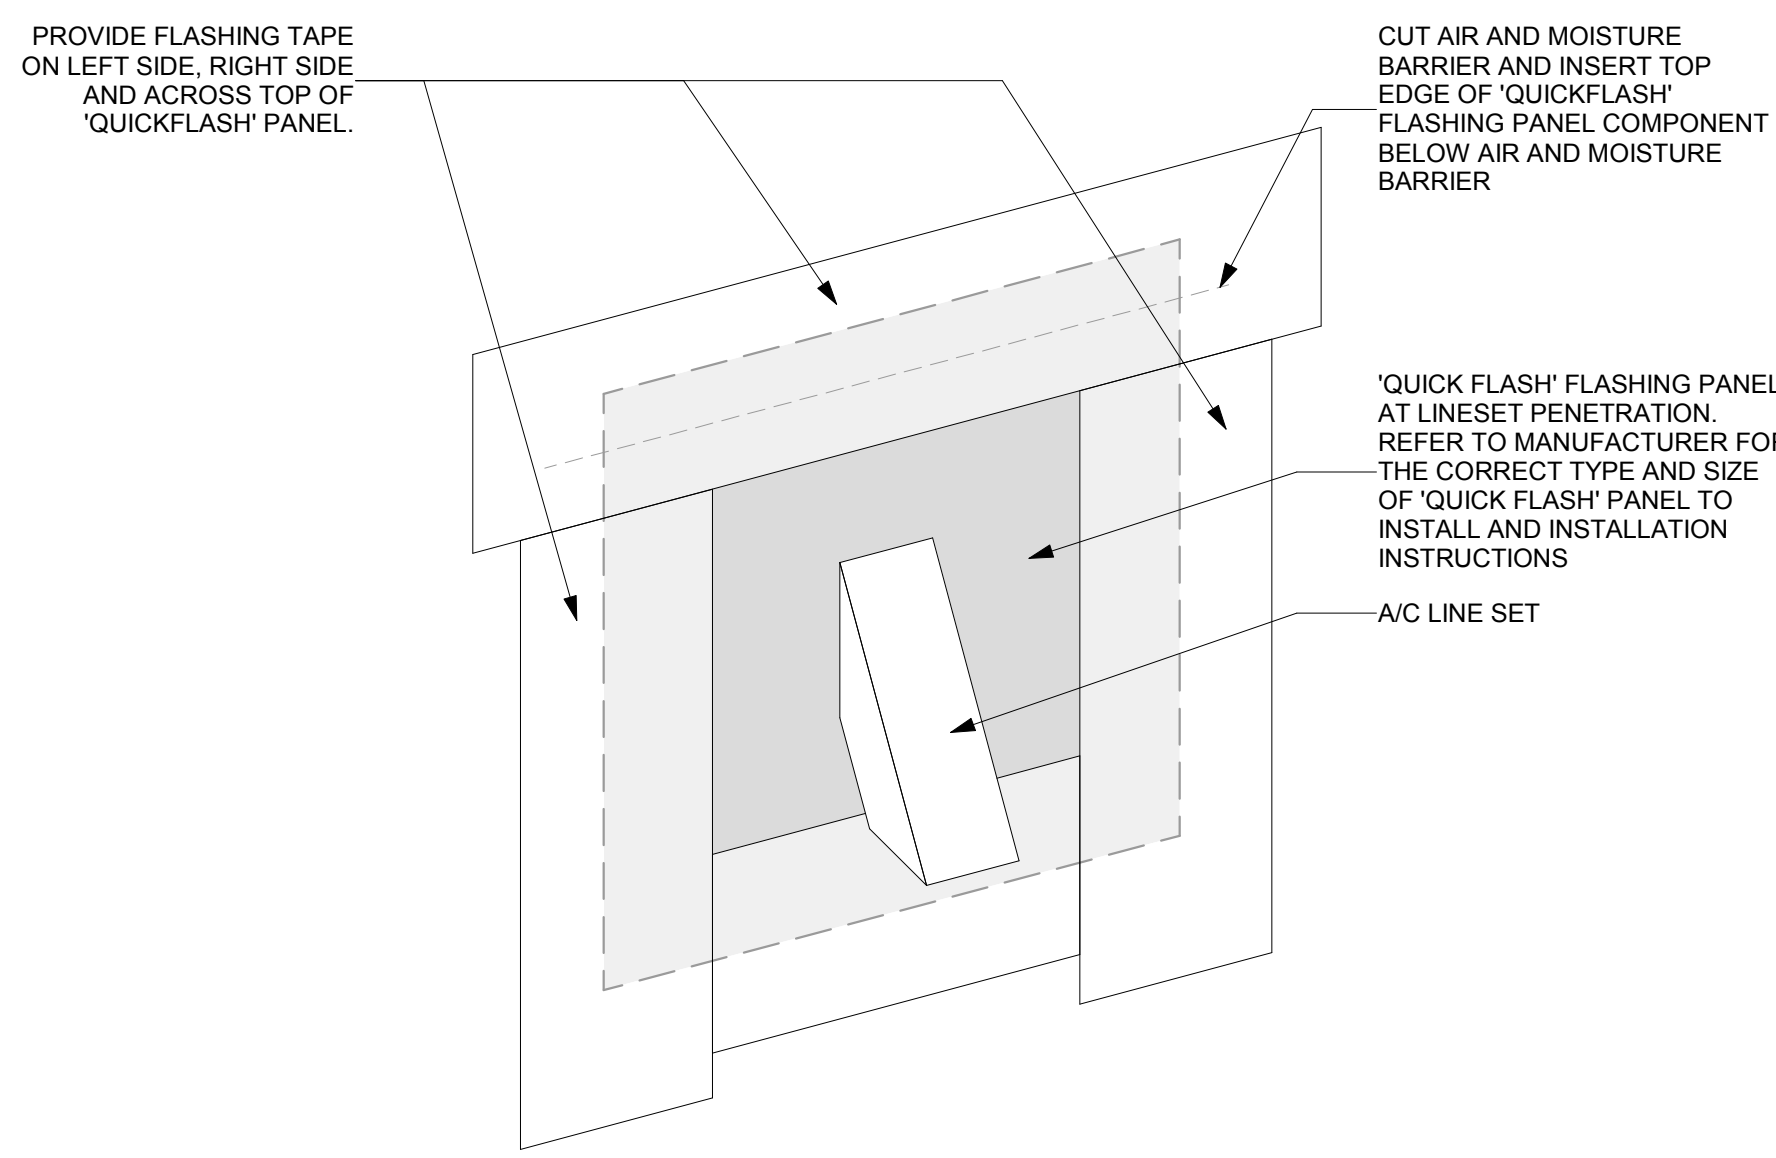


3 A/C LINE SET PENETRATION DETAIL
3" = 1'-0"

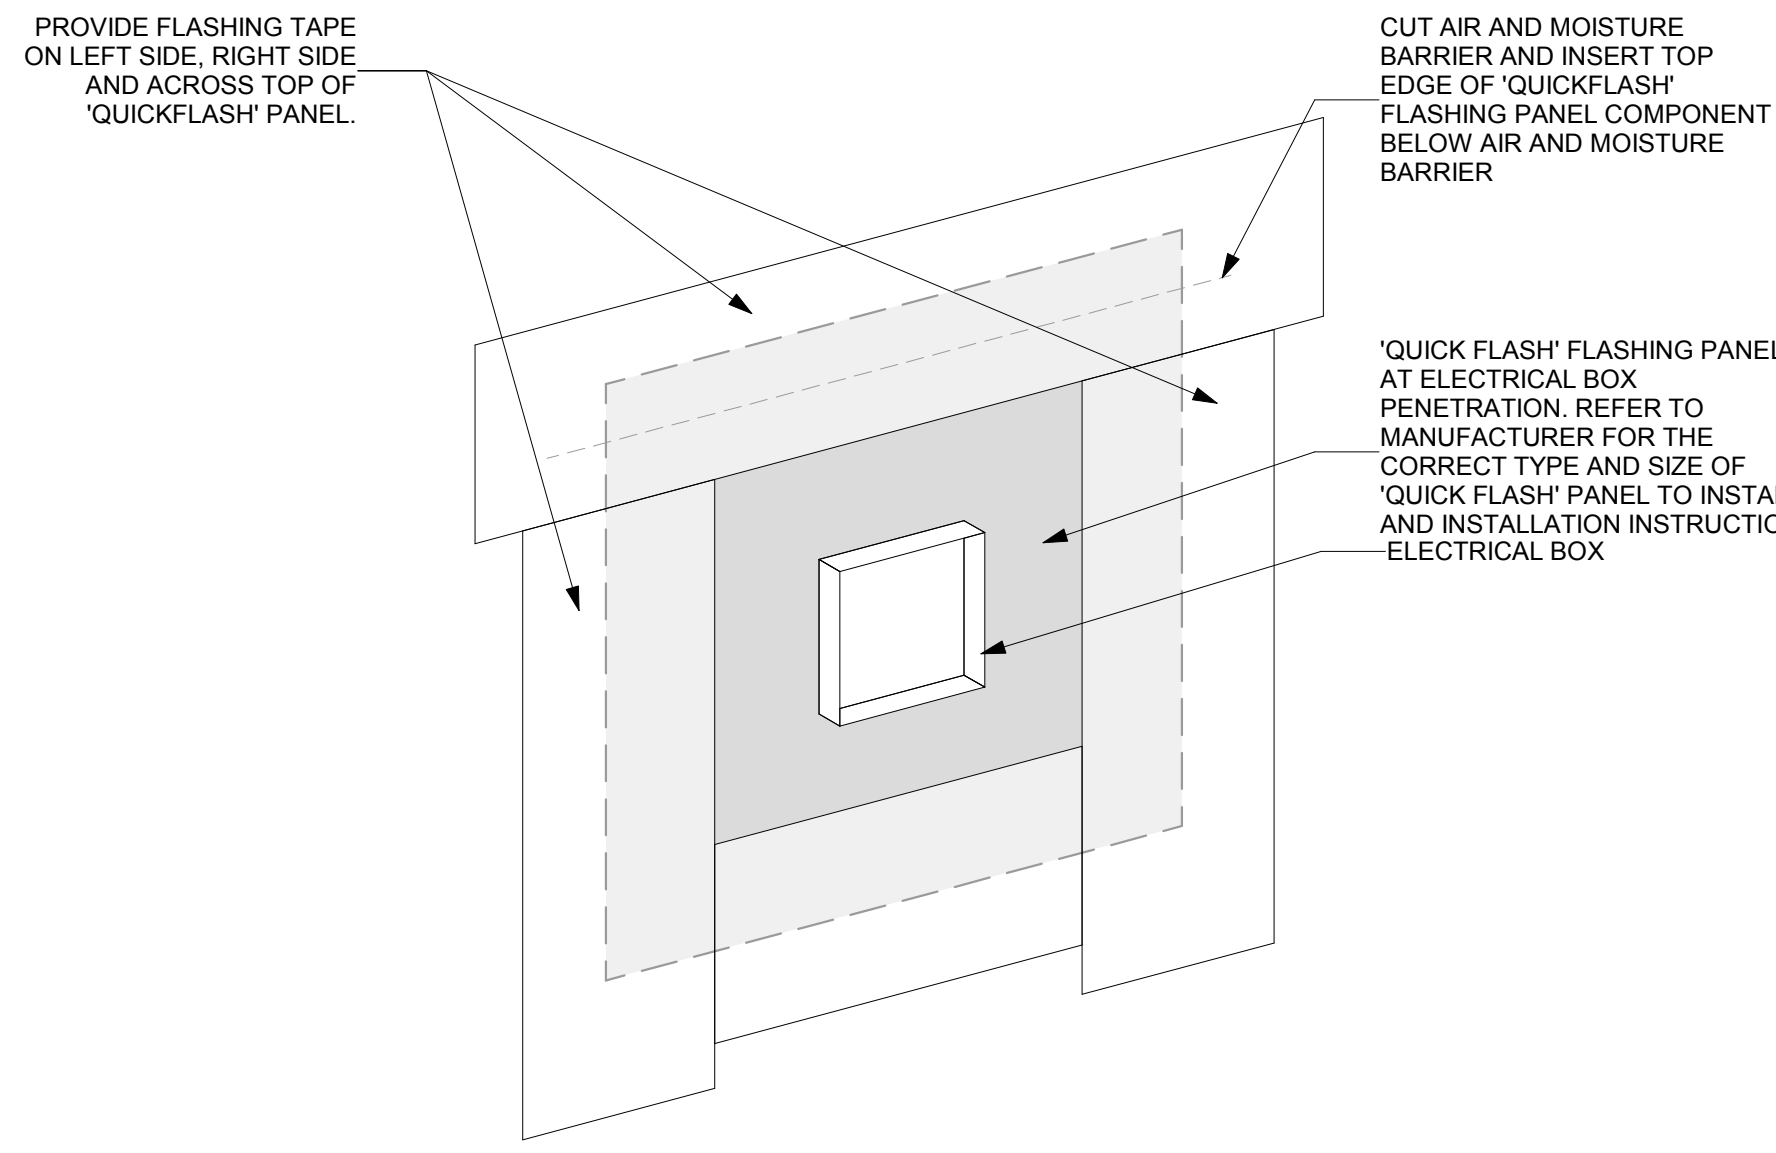


2 ELECTRICAL BOX PENETRATION DETAIL
3" = 1'-0"

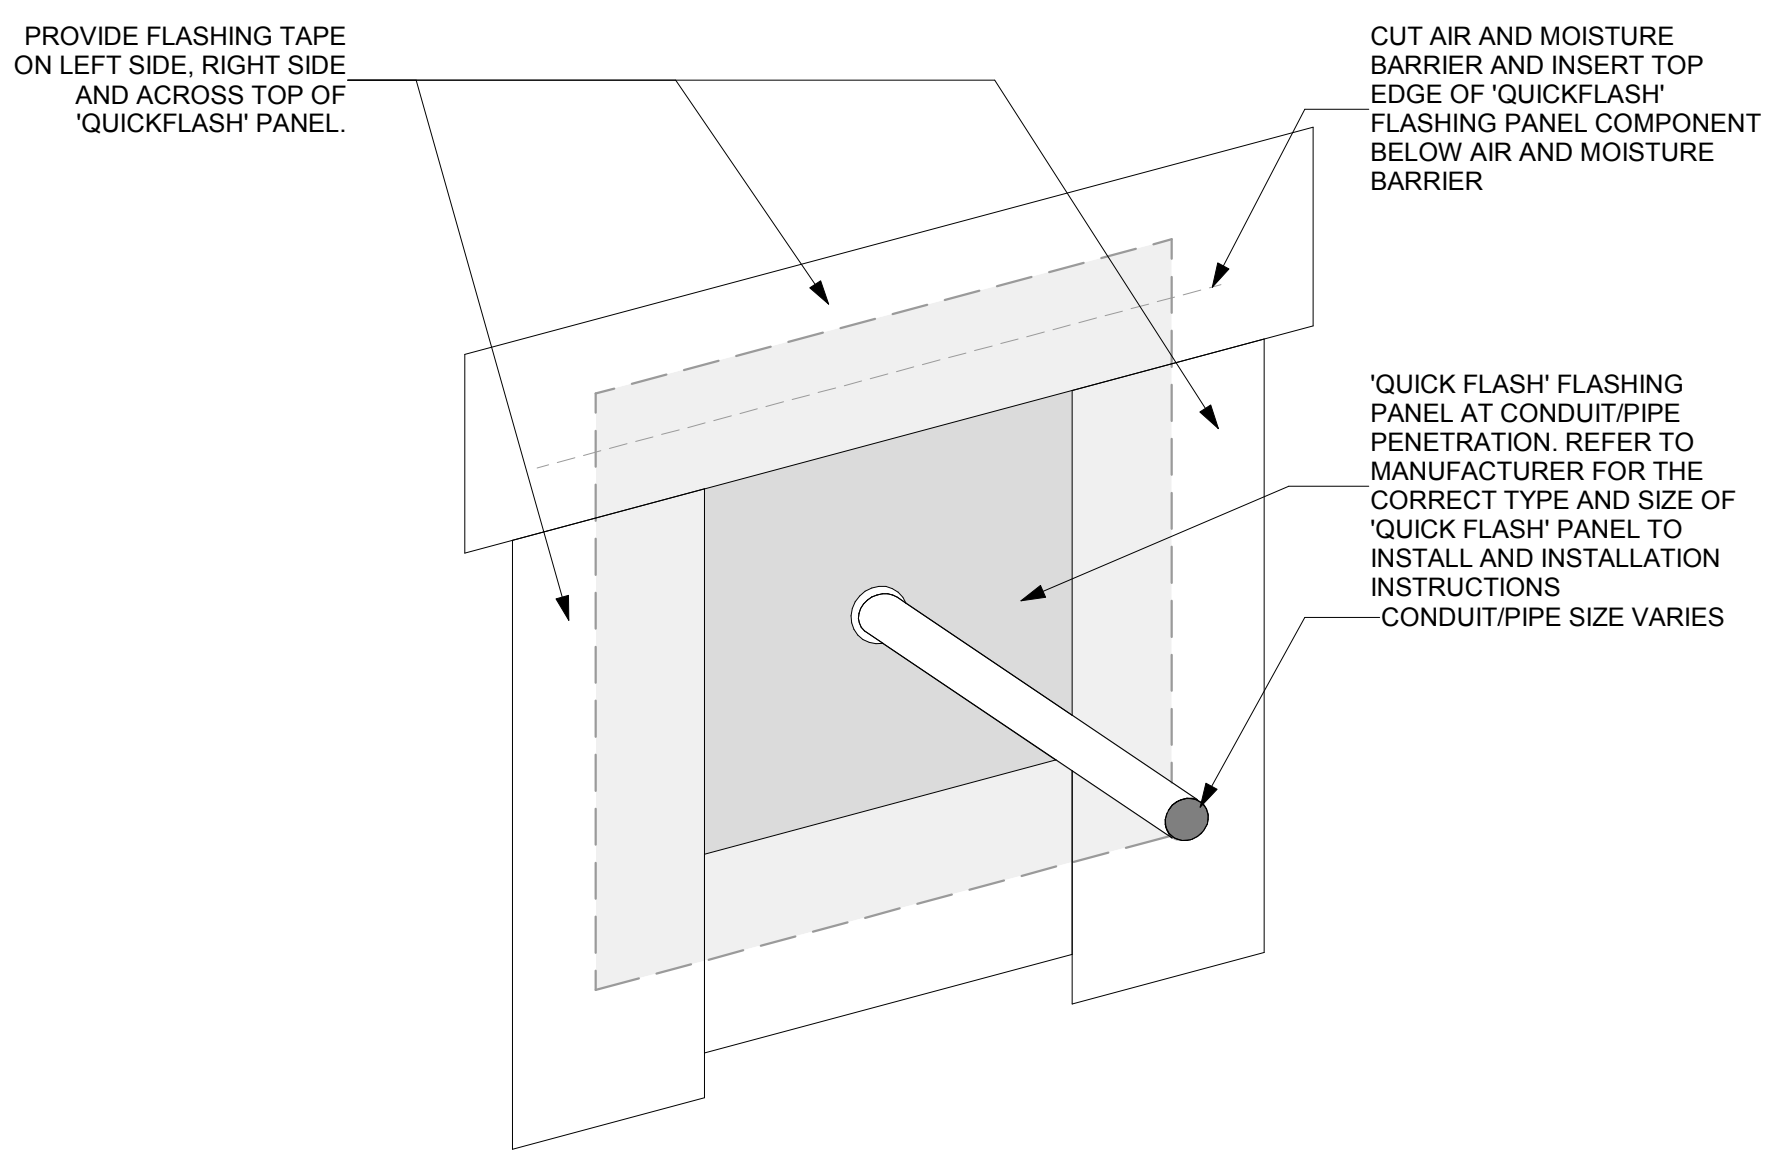


1 CONDUIT/PIPE PENETRATION DETAIL
3" = 1'-0"

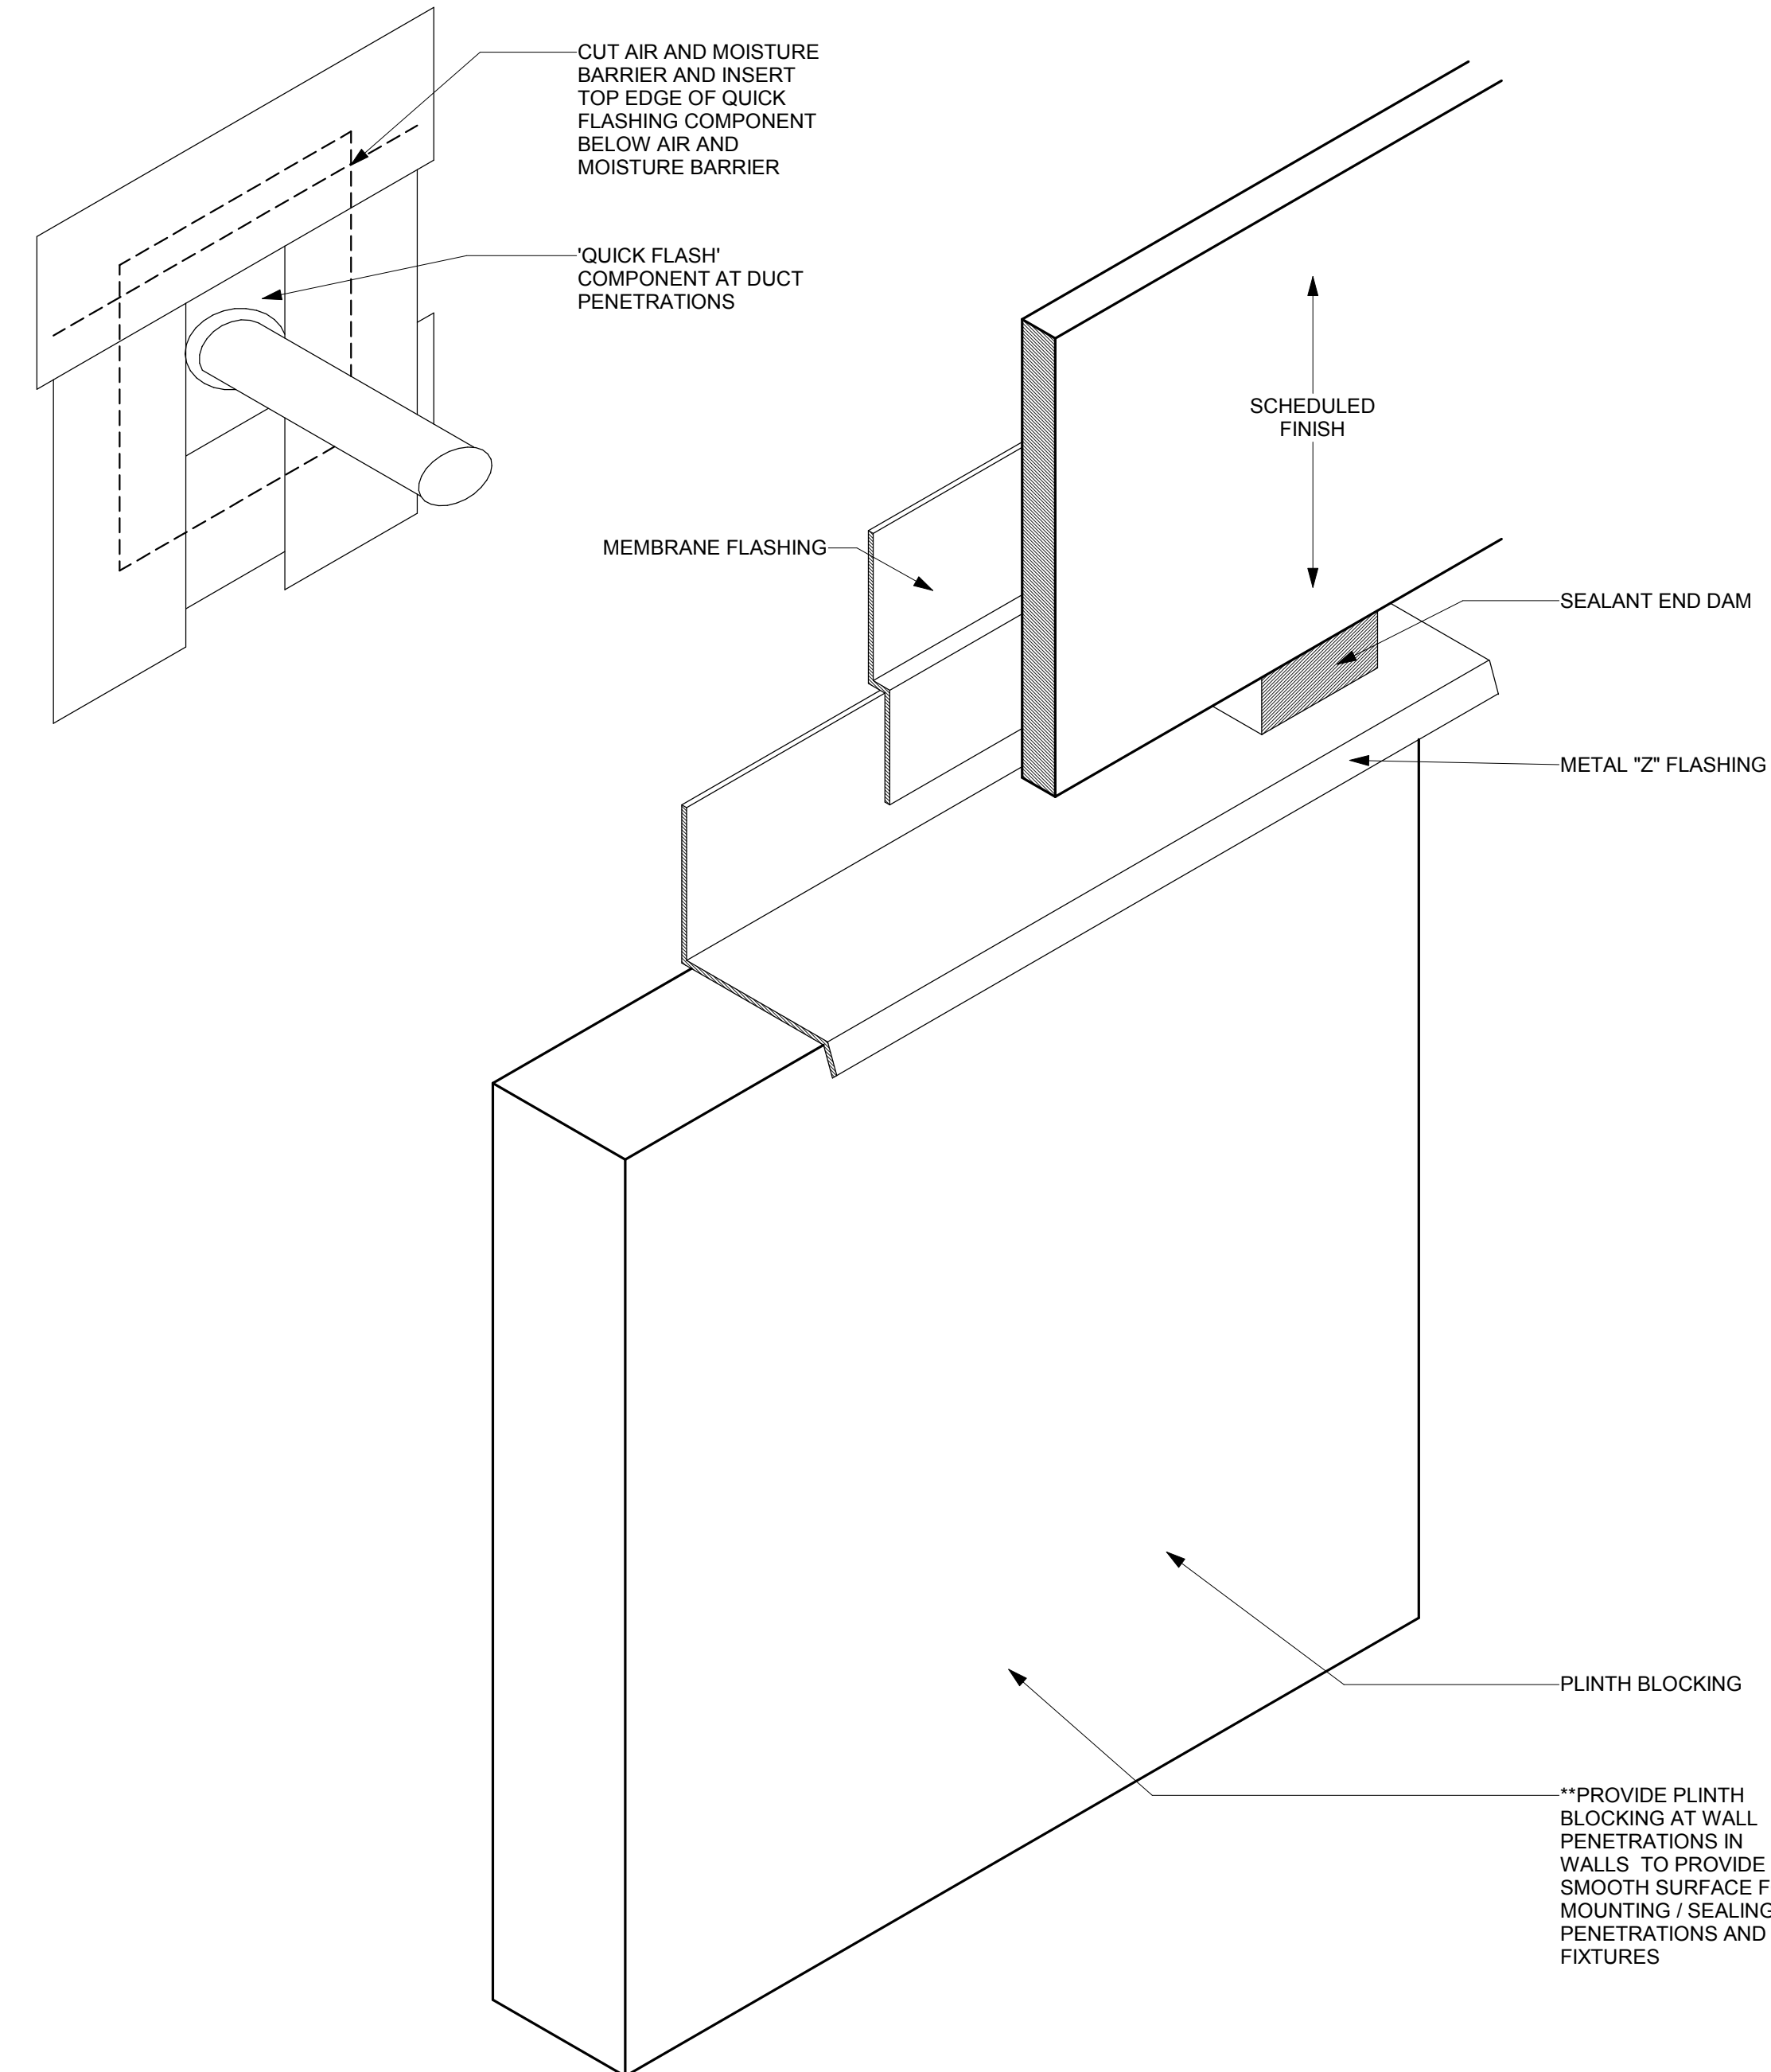

6 WALL- PENETRATION FLASHING DETAIL
3" = 1'-0"

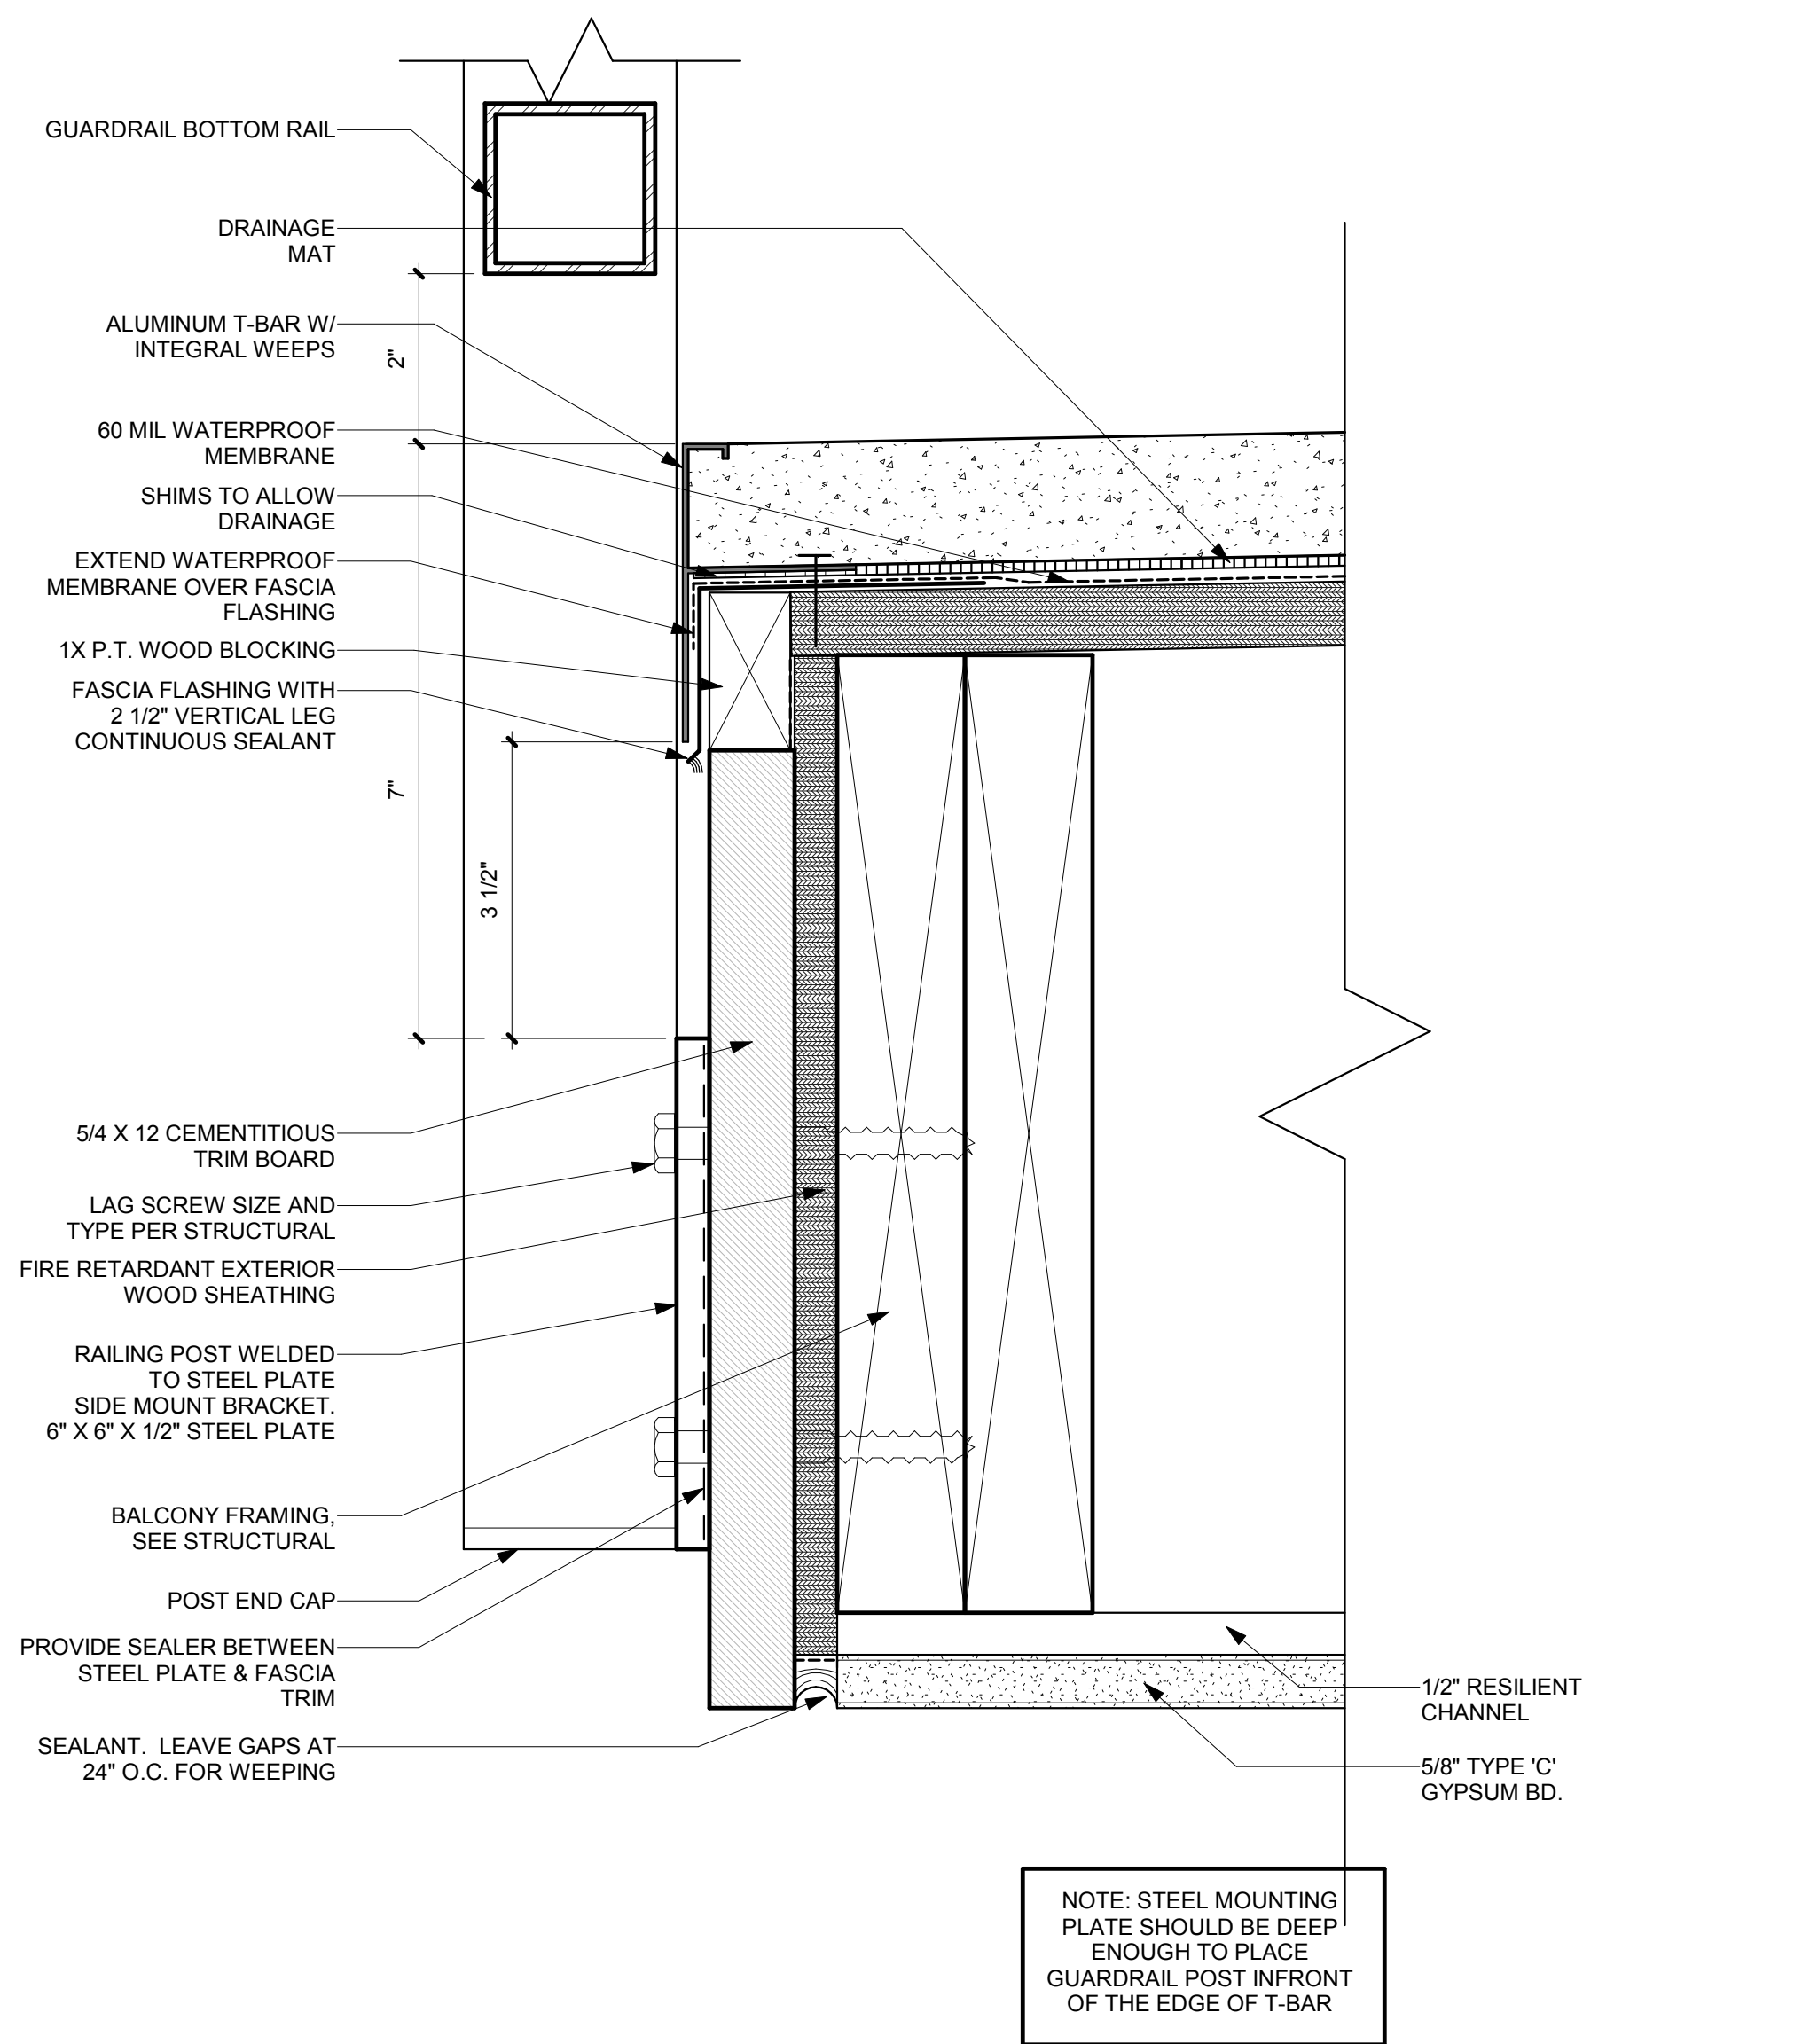

5 BALCONY POST SIDE MOUNT DETAIL
6" = 1'-0"

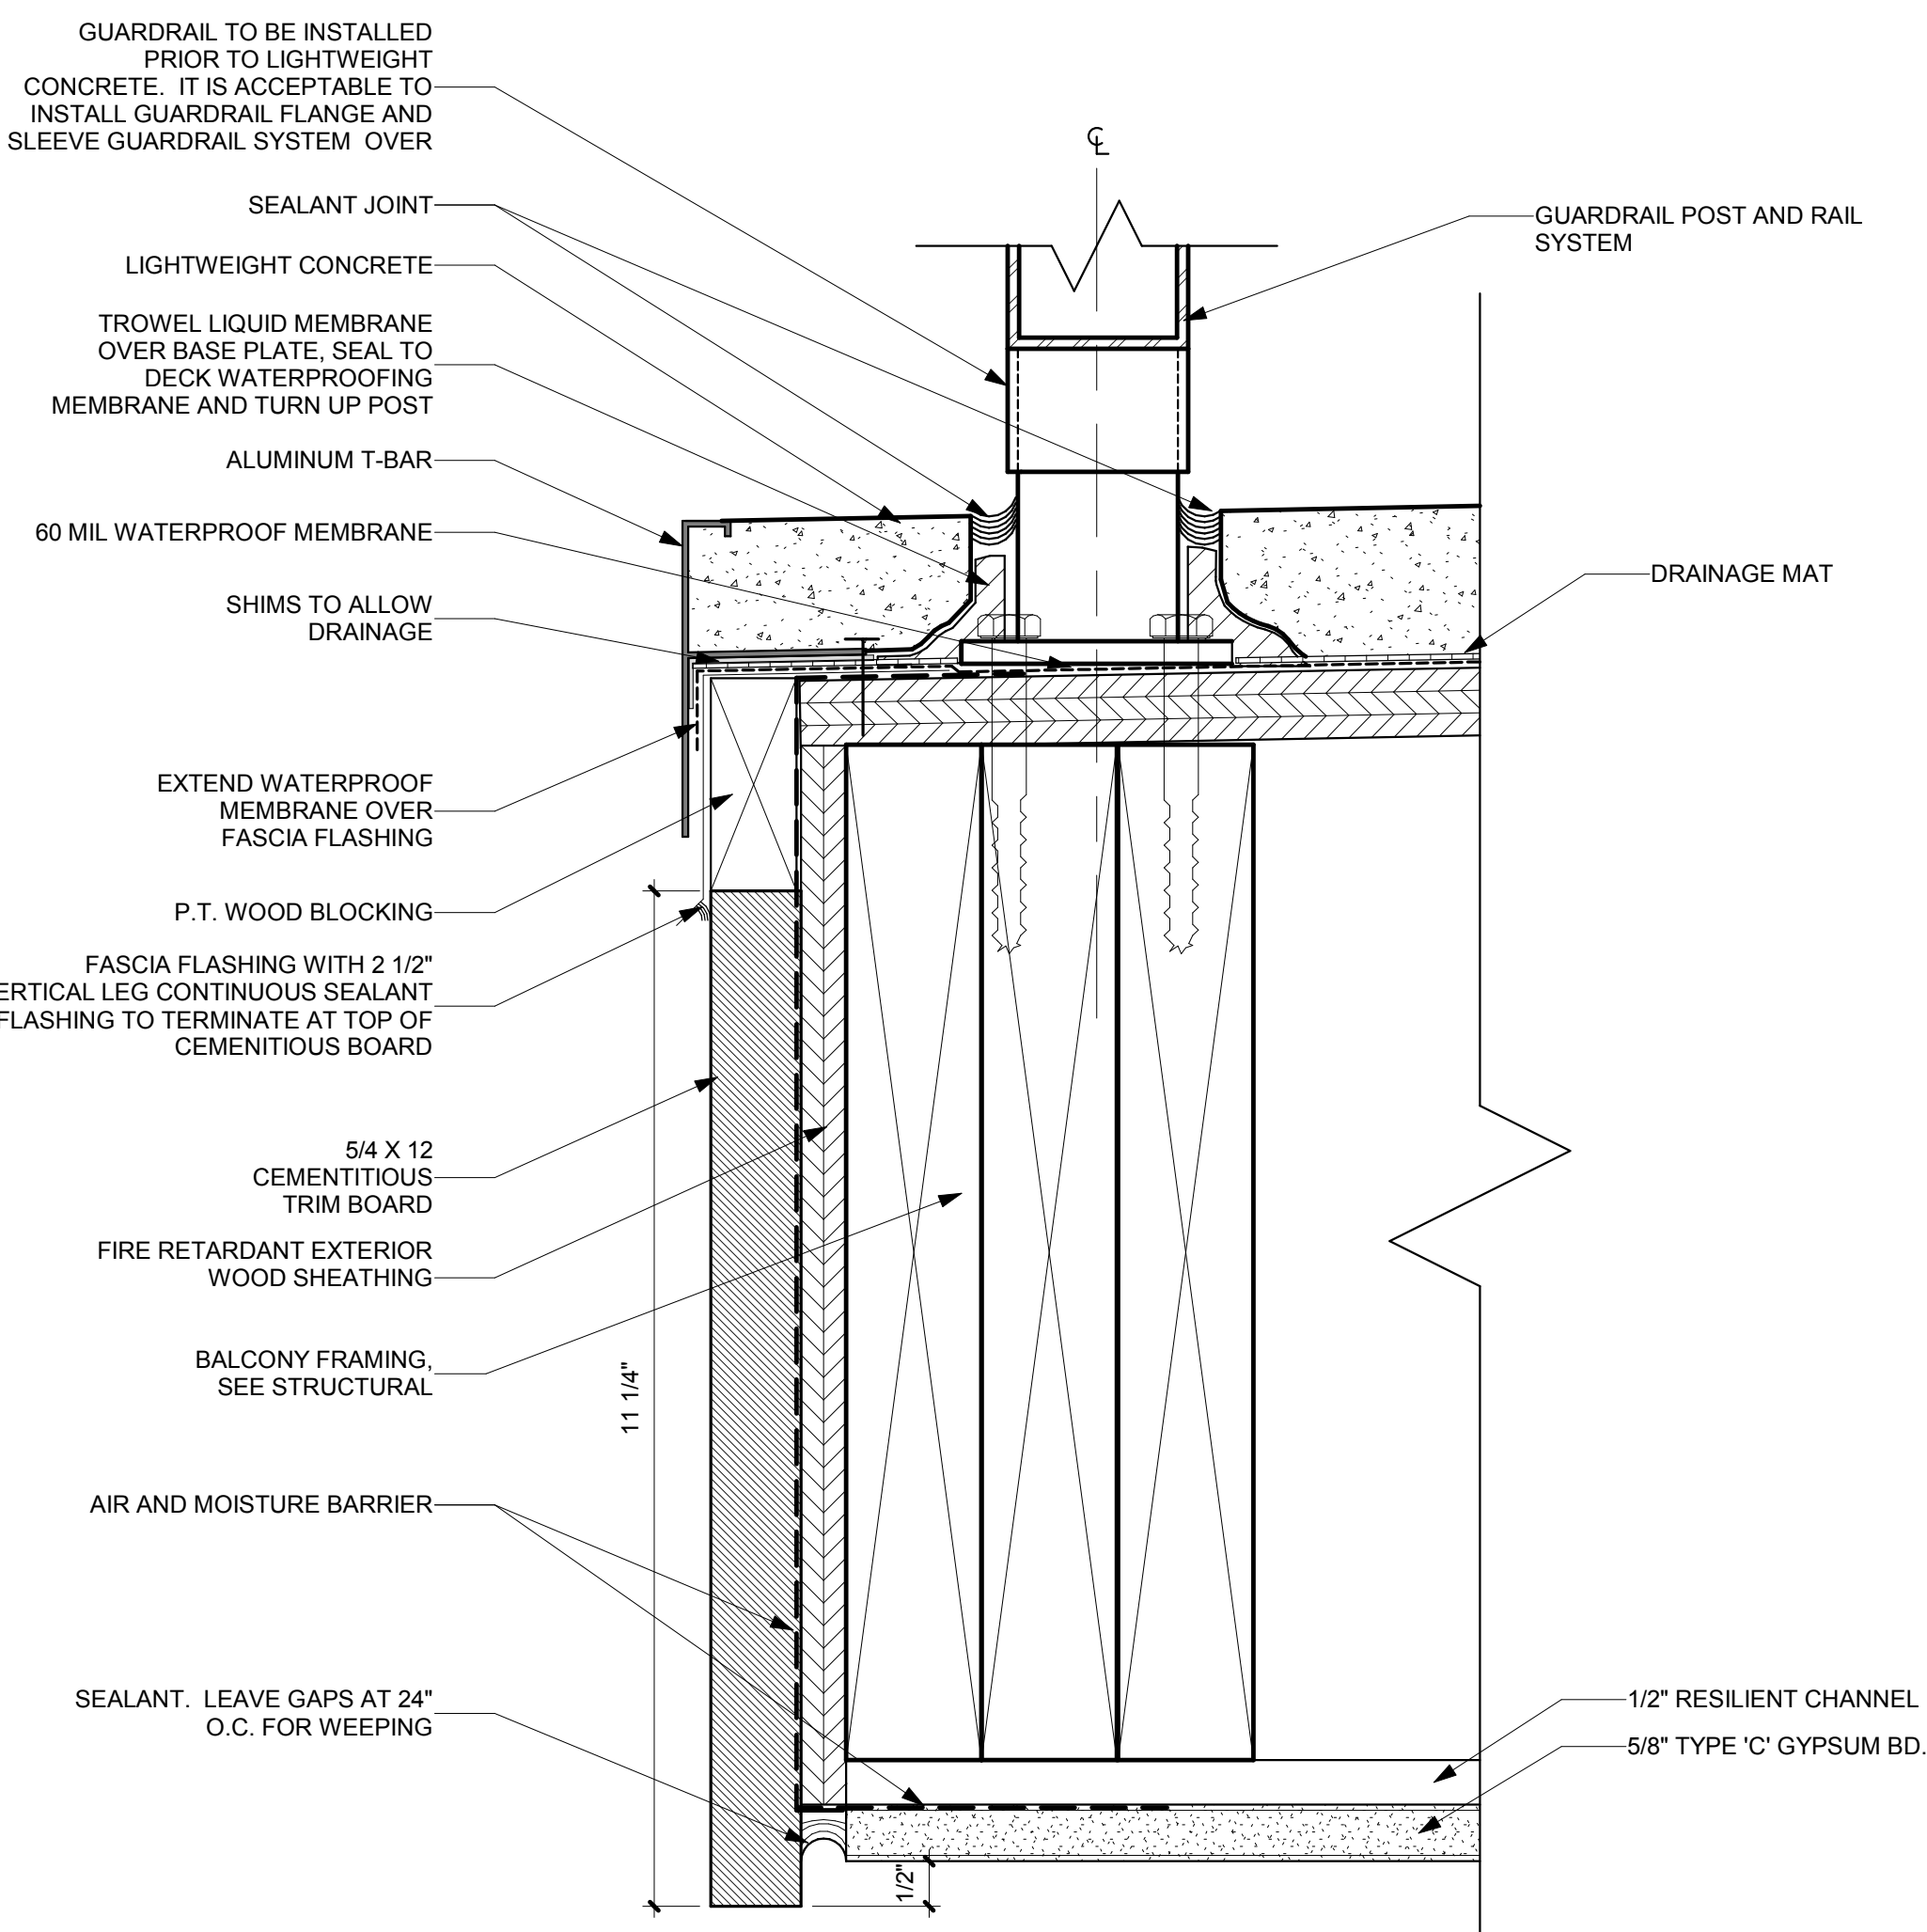

7 BALCONY POST TOP MOUNT DETAIL
6" = 1'-0"

ISSUE	DESCRIPTION	INCLUDED
DATE: 06/28/2019	SCHEMATIC DESIGN	
08/02/2019	DESIGN DEVELOPMENT	X

REVISION	DESCRIPTION	REV

NO.	DESCRIPTION	REV

NO.	DESCRIPTION	REV

