


1 ASPHALT PAVEMENT
C4.00 SECTION


3/4" = 1'-0"

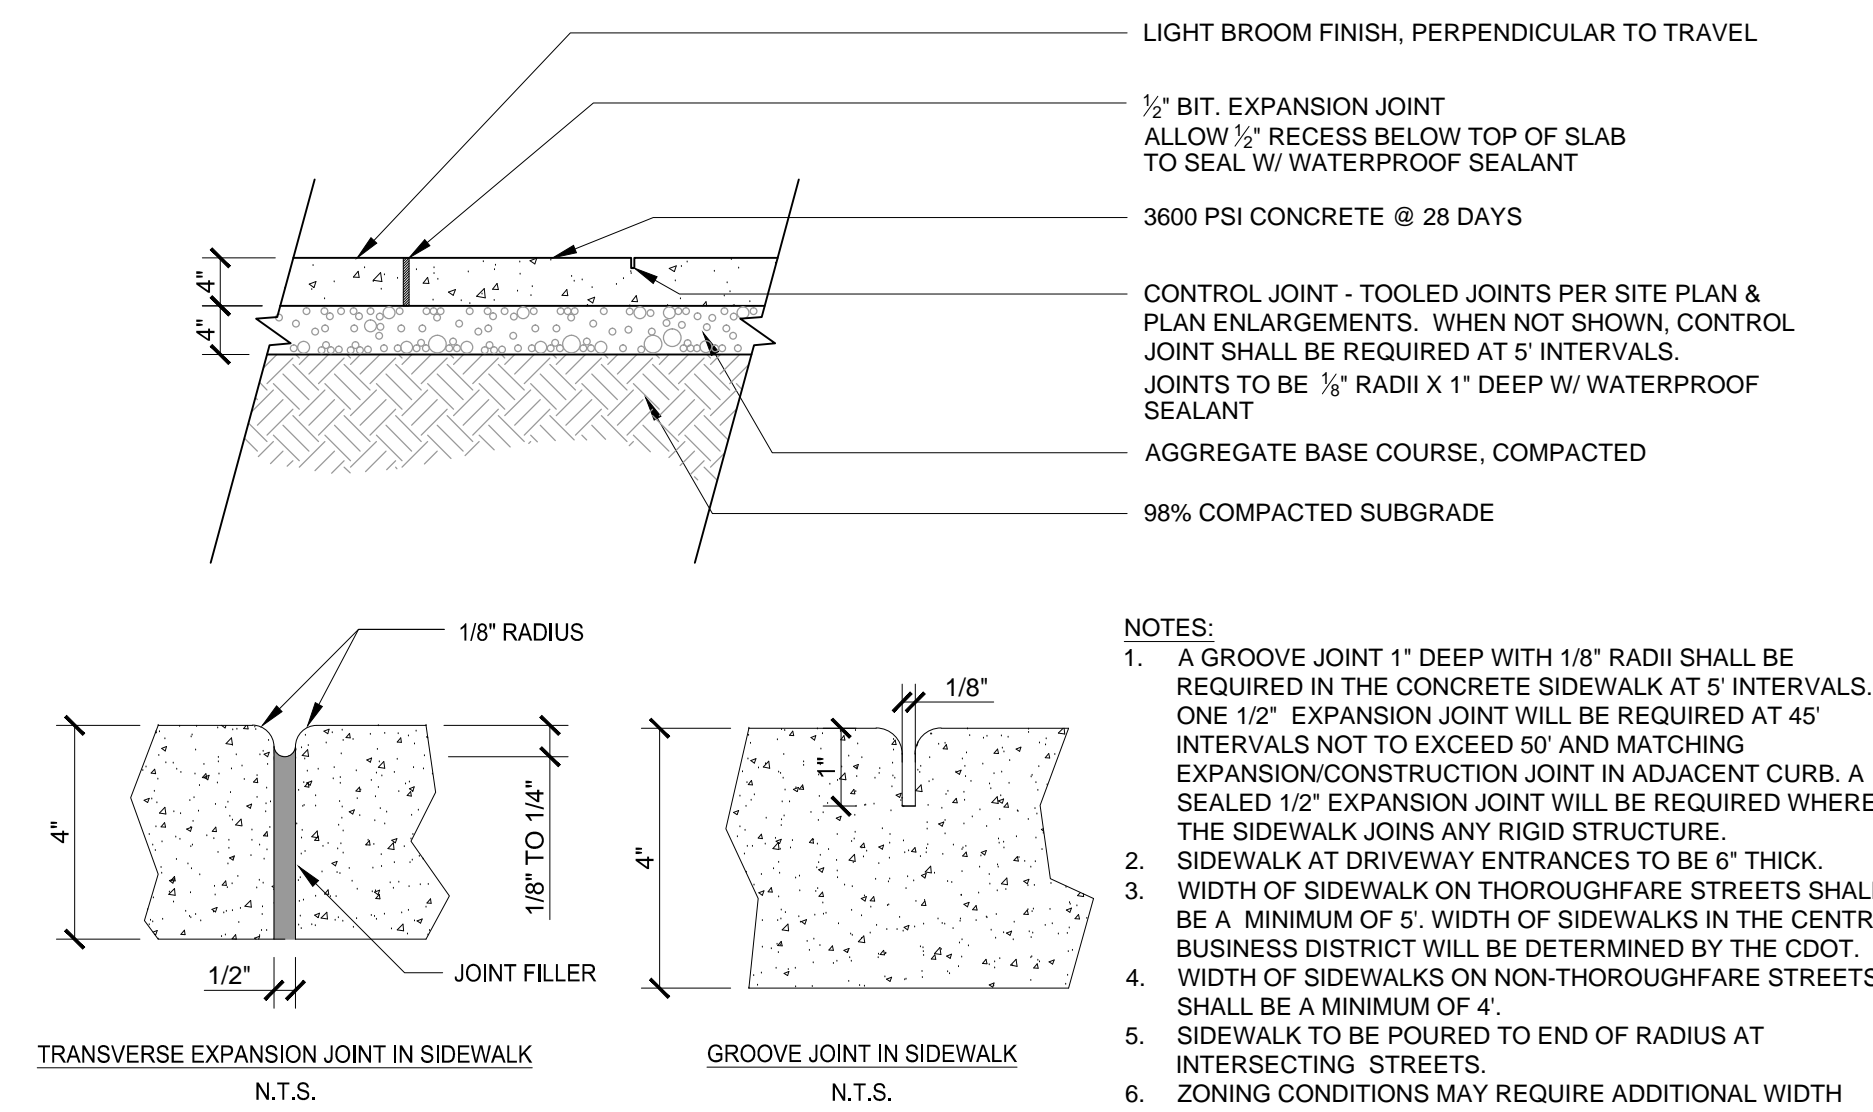

2 SCORED CONCRETE
C4.00 SECTION


SCALE: 3/4" = 1'-0"

3 RESERVED
C4.00

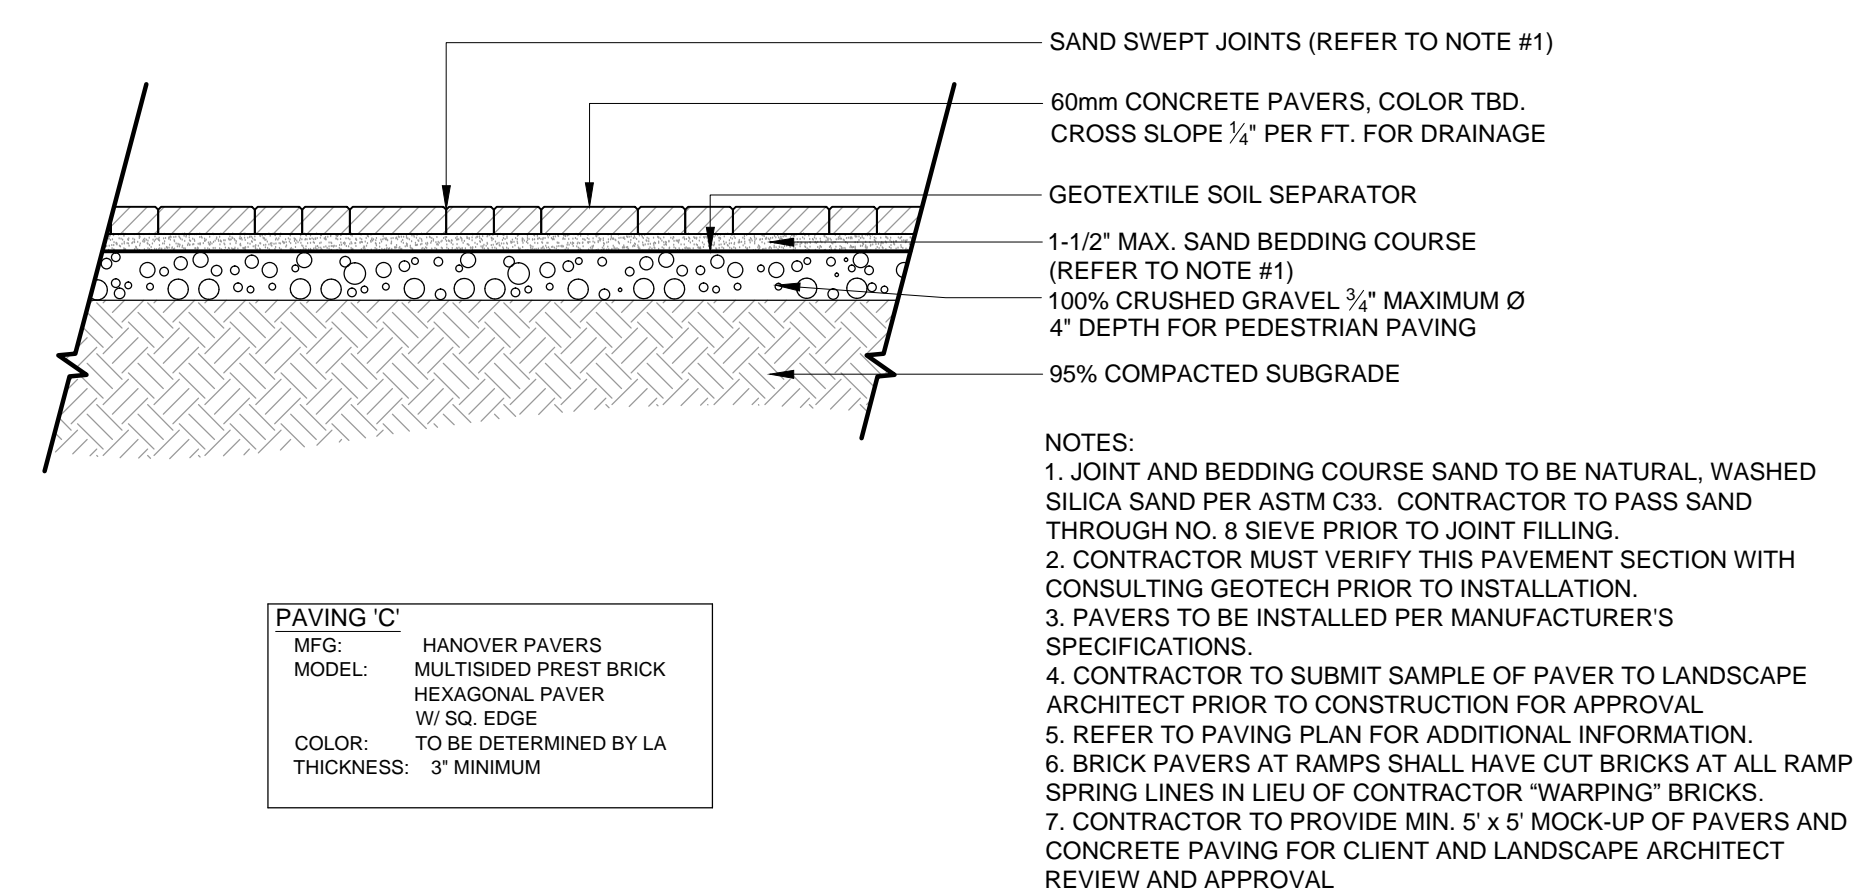

4 CONCRETE PAVER - PEDESTRIAN LOAD/AGG. BASE
C4.00 SECTION


3/4" = 1'-0"

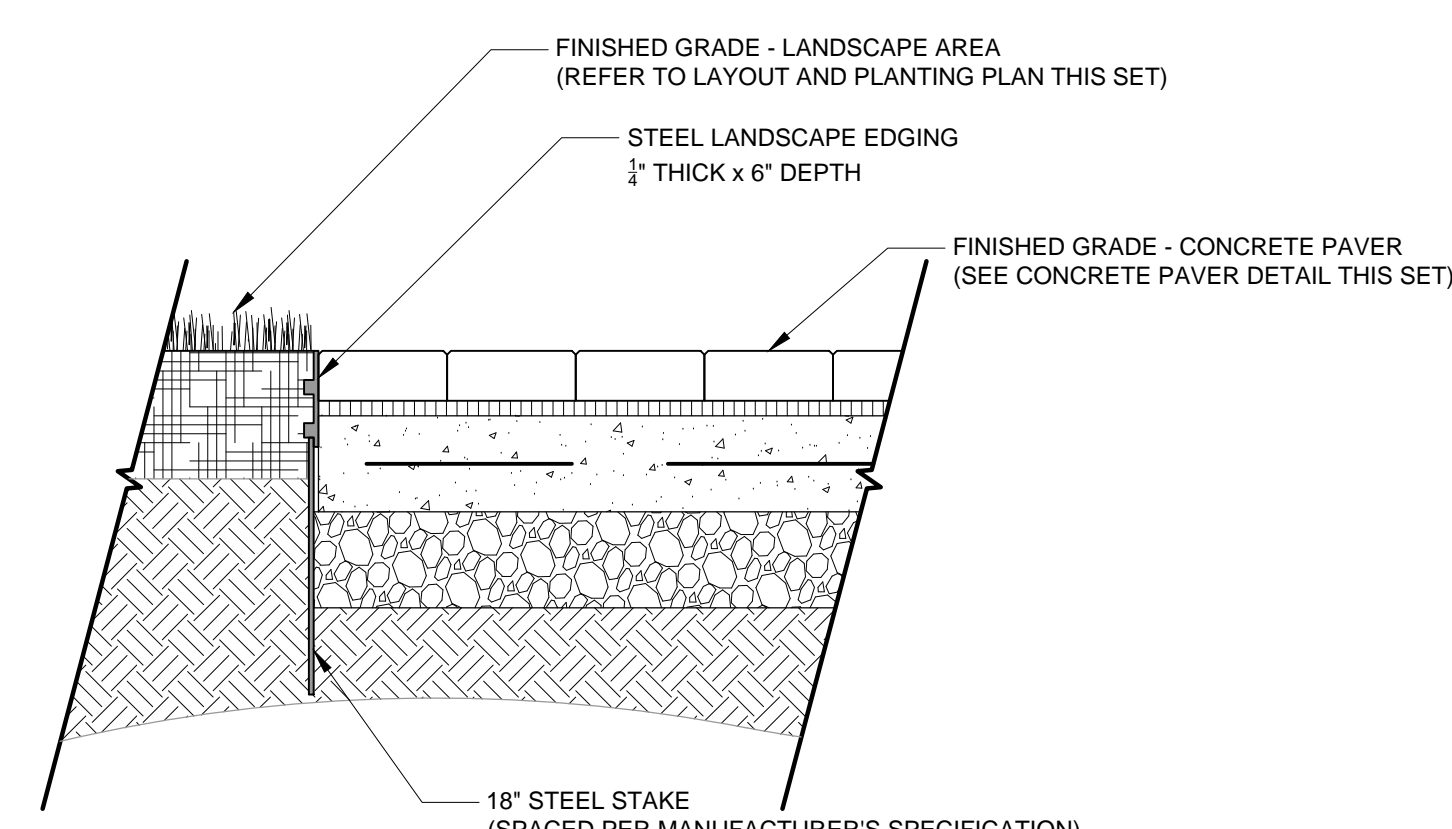

5 STEEL PAVER EDGING
C4.00 SECTION

1" = 1'-0"


6 RESERVED
C4.00

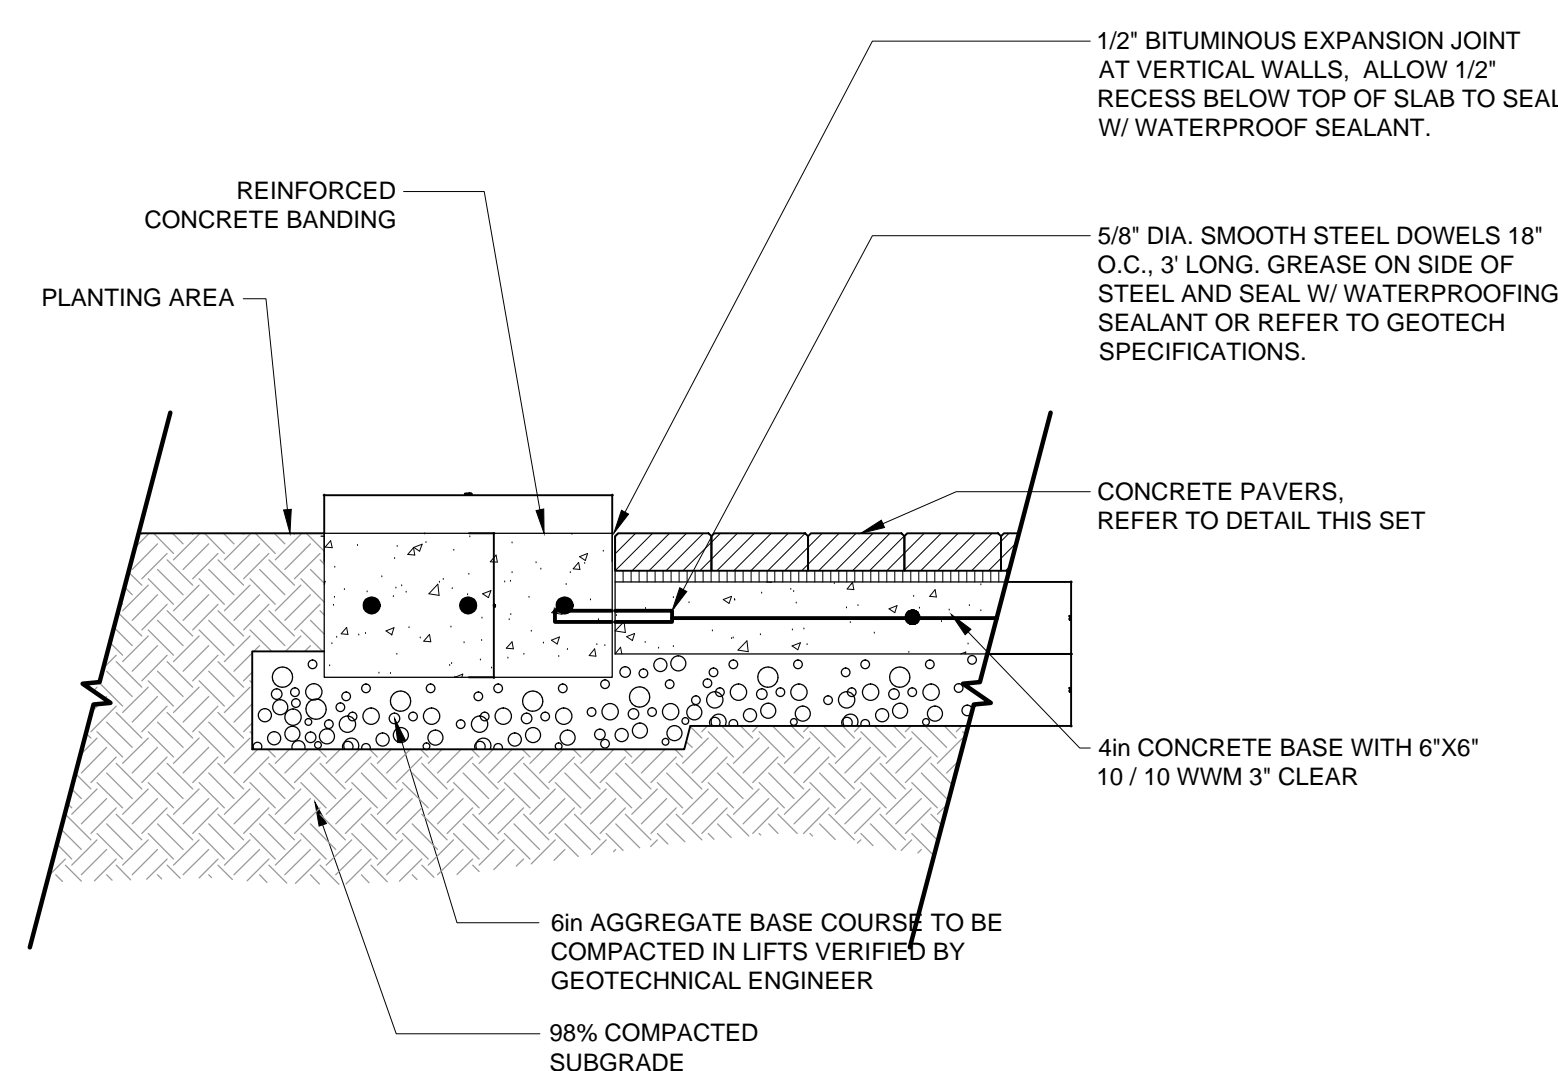

7 FLUSH CONCRETE BANDING
C4.00 SECTION

3/4" = 1'-0"

8 RESERVED
C4.00

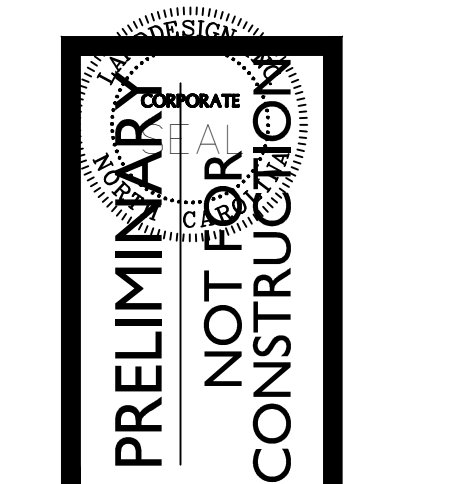

ISSUE:	DESIGN DEVELOPMENT
DATE:	4/26/17
ISSUE:	(0)
DATE:	(DATE 2)
ISSUE:	(3)
DATE:	(DATE 3)
ISSUE:	(4)
DATE:	(DATE 4)
ISSUE:	(5)
DATE:	(DATE 5)
ISSUE:	(6)
DATE:	(DATE 6)

SHEET INFORMATION	
DATE OF DRAWING:	4/26/17
DRAWN BY:	
JOB NUMBER:	119201