


1 POOL DIMENSION PLAN  
SP-2 SCALE: 1/8" = 1'-0"

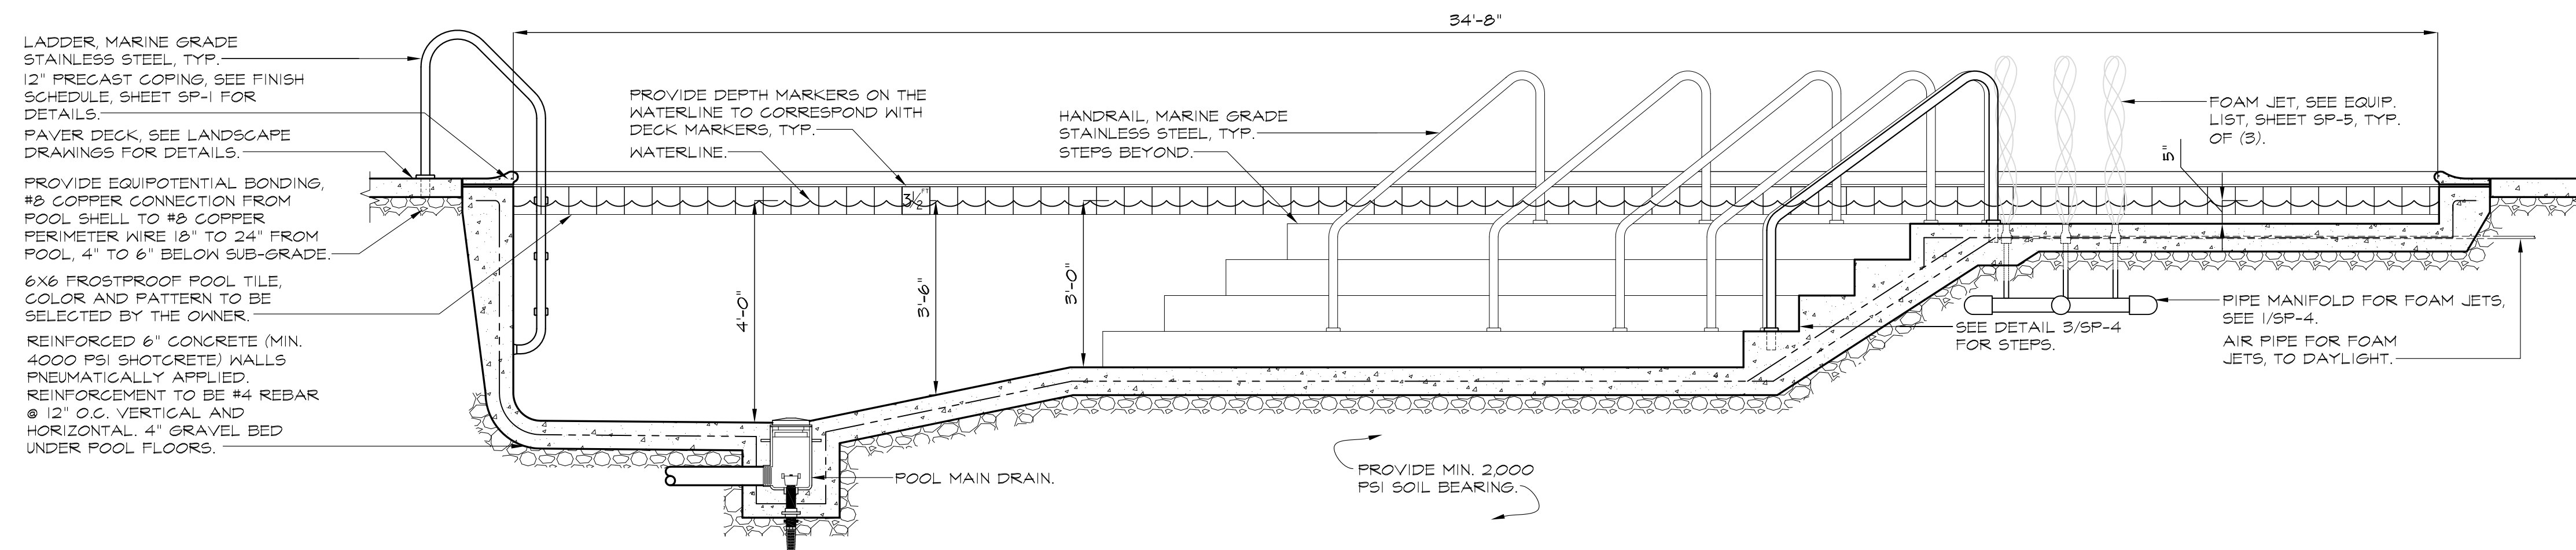


2 POOL SECTION  
SP-2 SCALE: 1/2" = 1'-0"

SOME ITEMS SHOWN IN THIS DRAWING ARE FOR PERMITTING PURPOSES ONLY. REFER TO THE POOL CONSTRUCTION CONTRACT FOR SCOPE OF WORK.

South End  
Architecture  
PLLC

1534 E. Worthington Ave.  
Charlotte, NC 28203

PH: 704-309-9903  
southendarchitecture@gmail.com

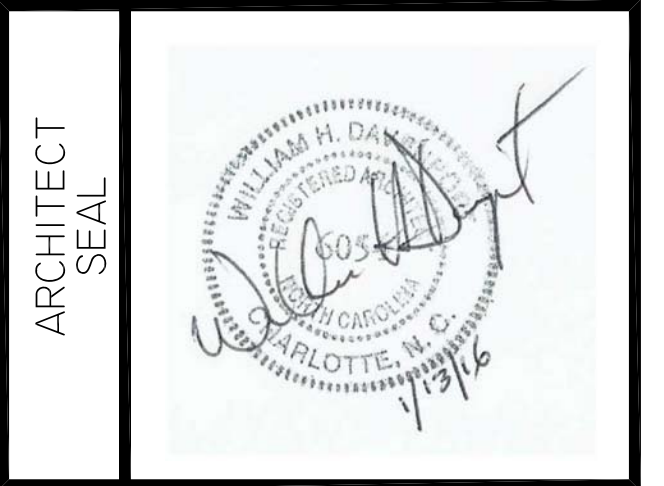

**Southern Pool Company**

SCOTTSDALE, ARIZONA

Documents Have Been Reviewed For  
The State Building  
responsibility Of The  
This Project  
With Good Engineering  
Practice And  
In Compliance With  
The North  
Carolina State Building Code.

BOX 150  
SCOTTS, NC 28699  
PHONE: 704-585-1551  
FAX: 888-523-5138

This drawing and the design shown are the property of SOUTHERN POOL COMPANY. The reproduction, copying, or other use of this drawing without their written consent is prohibited and any infringement will be subject to legal action.

PROVIDENCE FARM  
POOL  
CHARLOTTE, NC

DATE: 01-12-16  
JOB NUMBER: 15-10-153  
CHECKED BY: WHD  
DRAWN BY: CDB

TITLE:  
POOL DIMENSION PLAN

SHEET NUMBER:  
SP-2