



2 POOL EQUIPMENT BLDG - PLUMBING
SCALE: 1/4" = 1'-0"

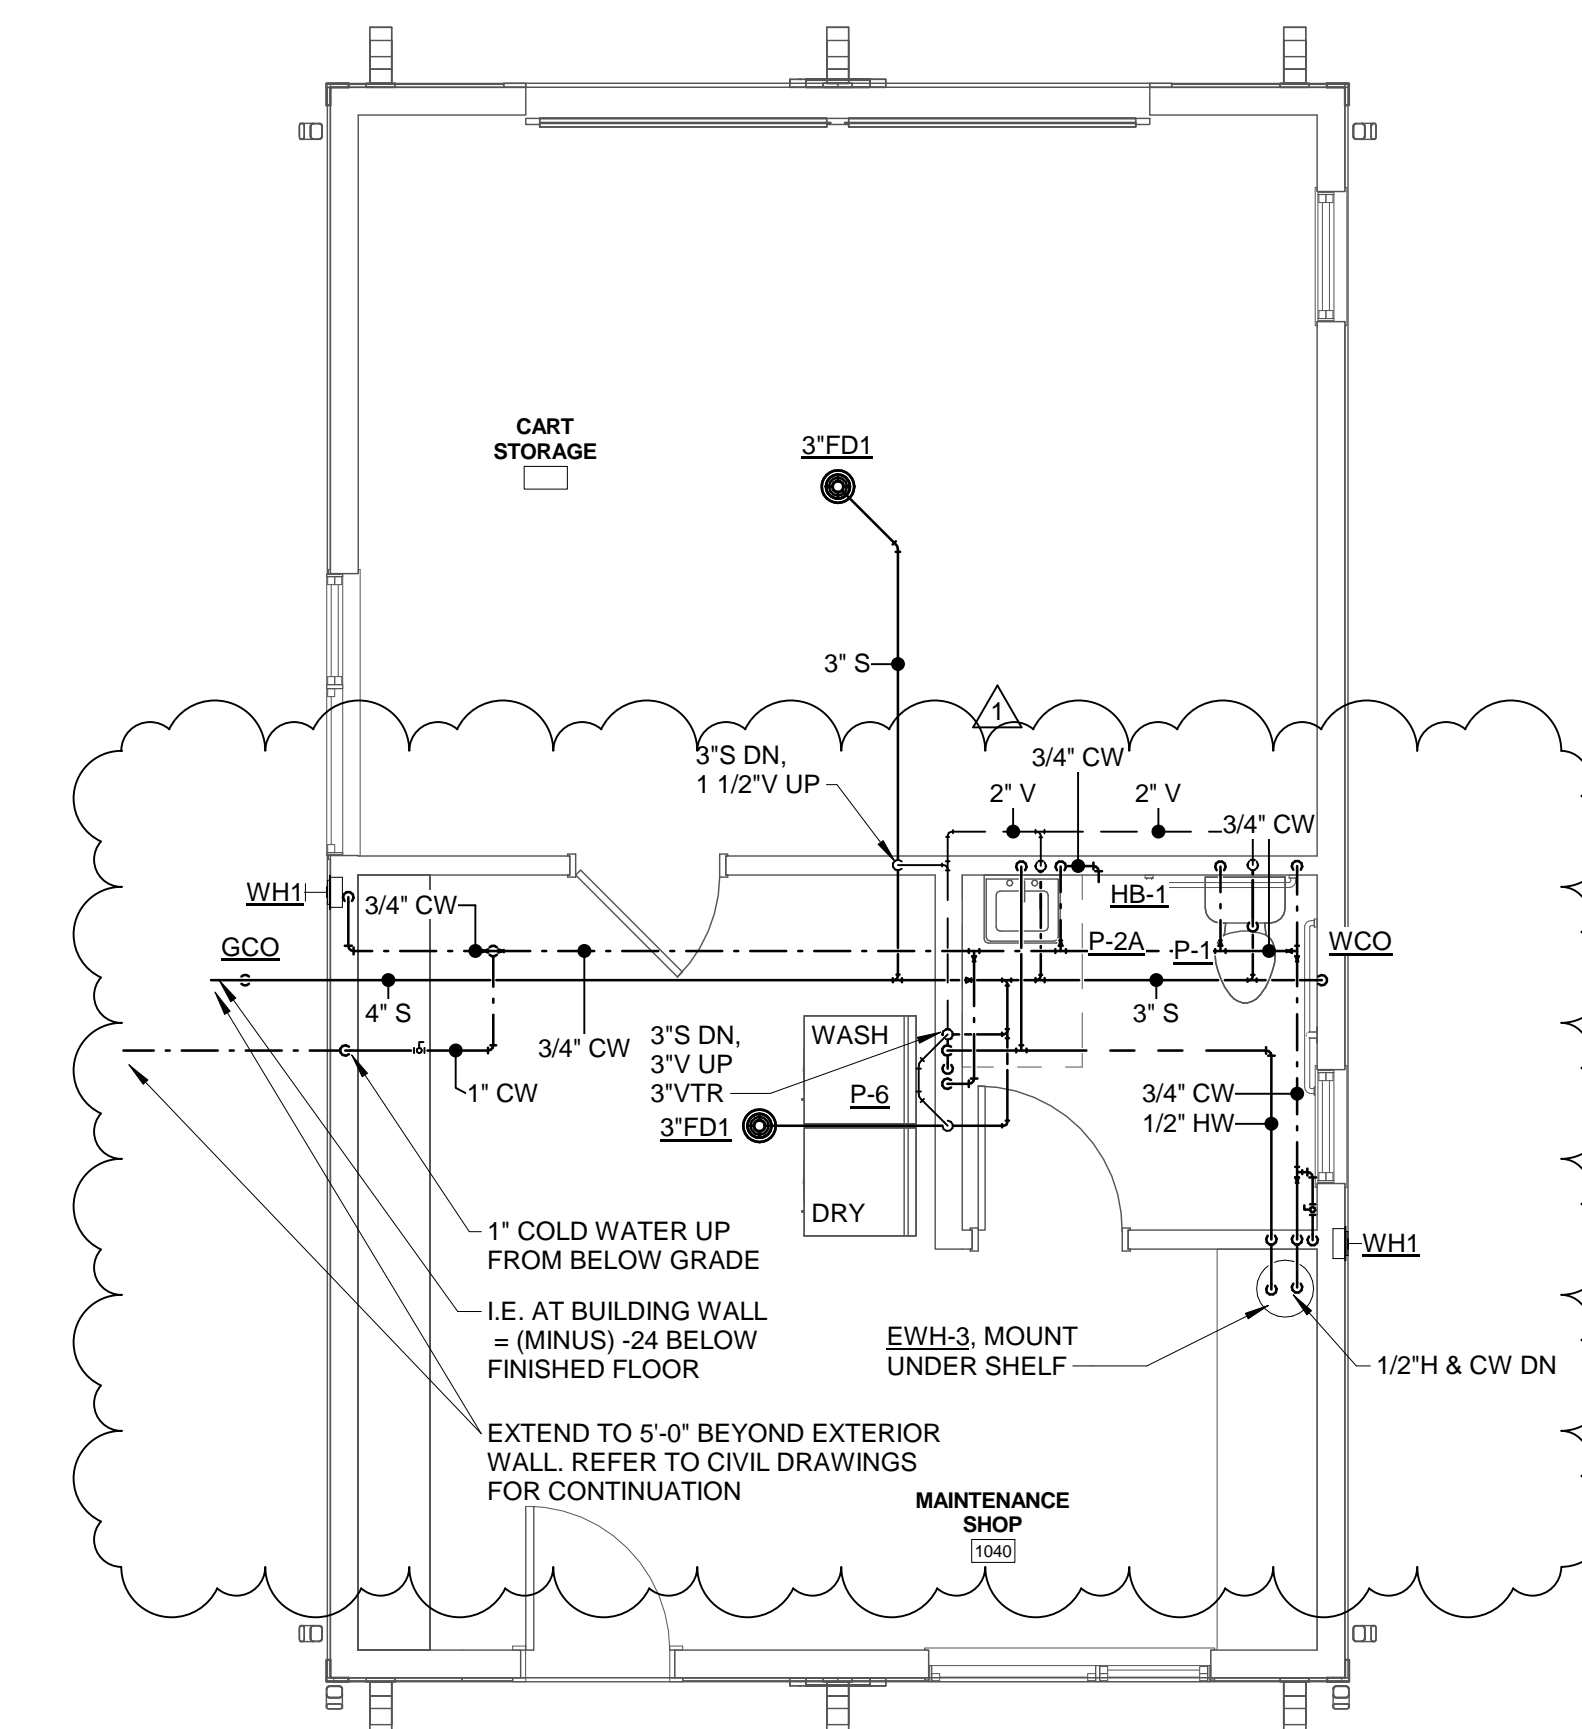


1 MAINT. BLDG - PLUMBING
SCALE: 1/4" = 1'-0"

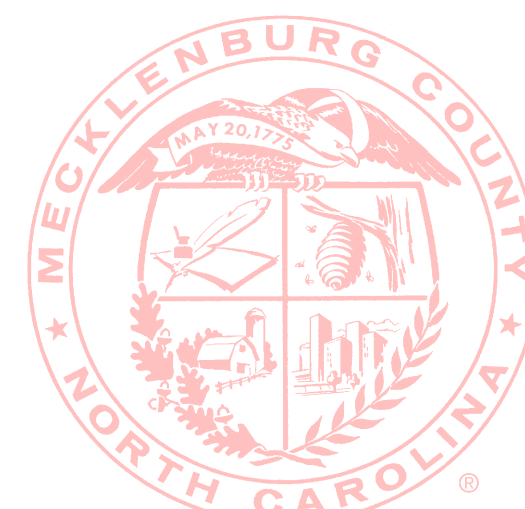

MECKLENBURG COUNTY
CODE ENFORCEMENT

The Design In These Construction Documents Has Been Reviewed For Compliance With The State Building Code. It Is The Responsibility Of The Contractor To Construct This Project With Good Engineering Practice And With Good Workmanship In Accordance With The North Carolina State Building Code.

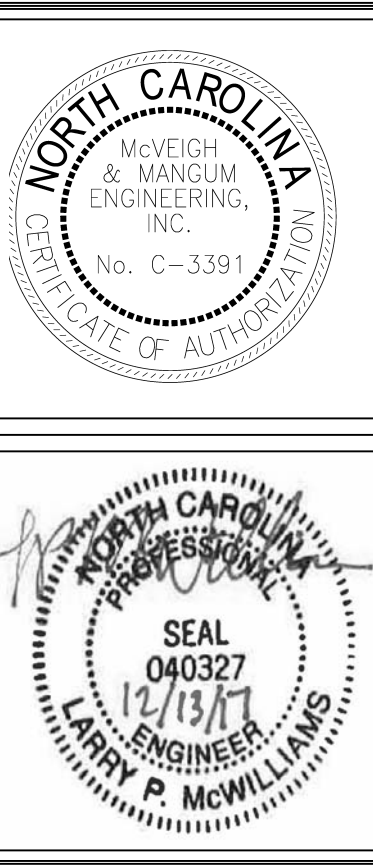

PROJECT:	217055
DATE:	10.27.2017
REVISIONS:	DATE

1	Cycle 1 Review	12.13.17
---	----------------	----------

DRAWN BY: Author
CHECKED BY: Checker

MAINTENANCE & POOL BLDGS.