



W:\2020\100954028\100954028.dwg
 2017/07/14 10:17:00 AM
 100954028.dwg
 2017/07/14 10:17:00 AM
 100954028.dwg


AA

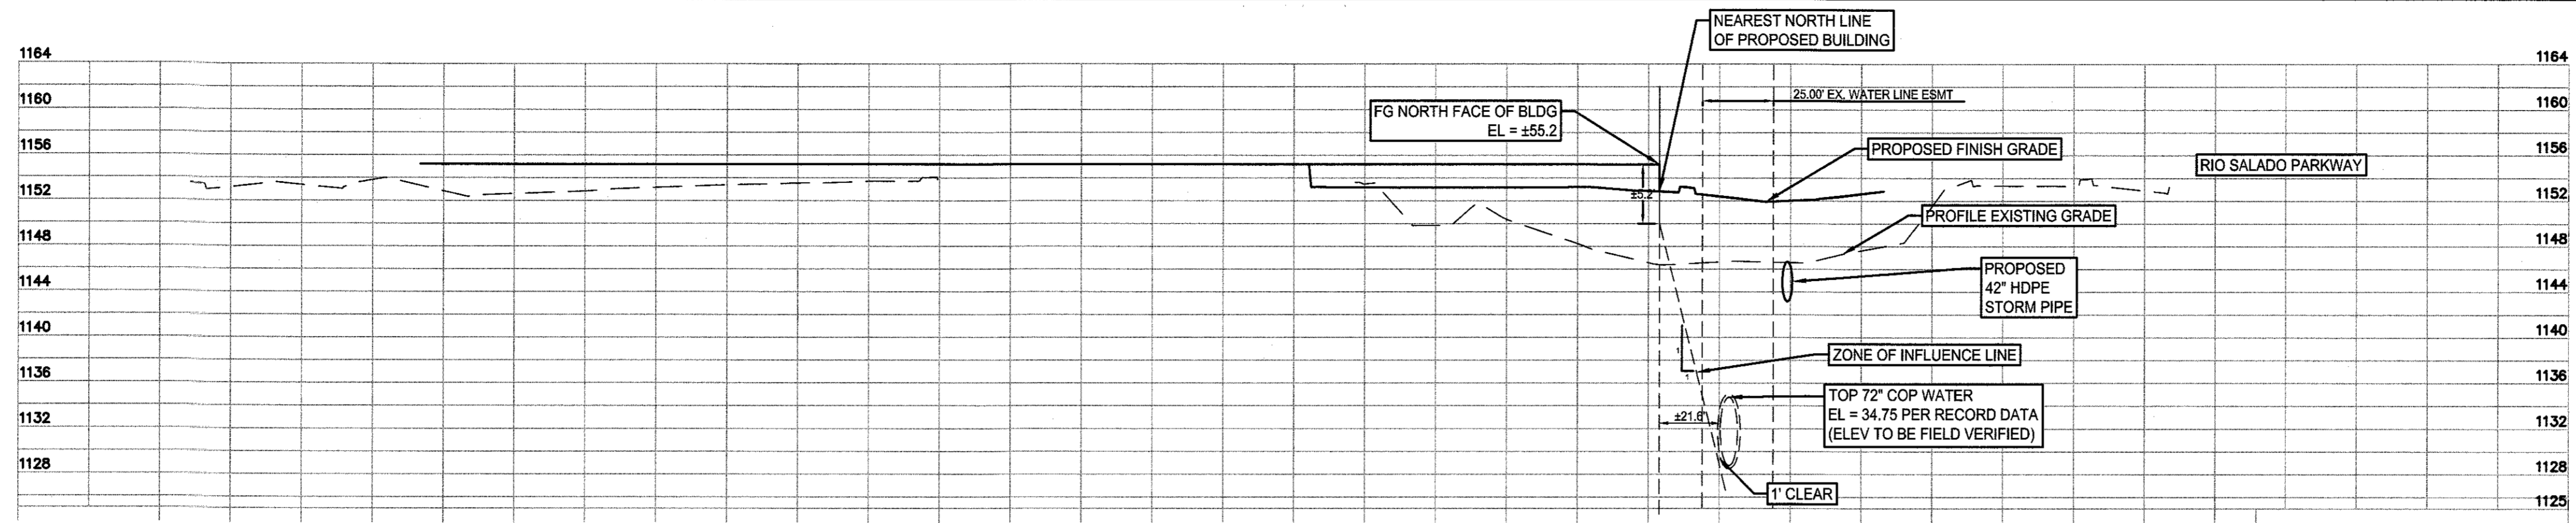


BB

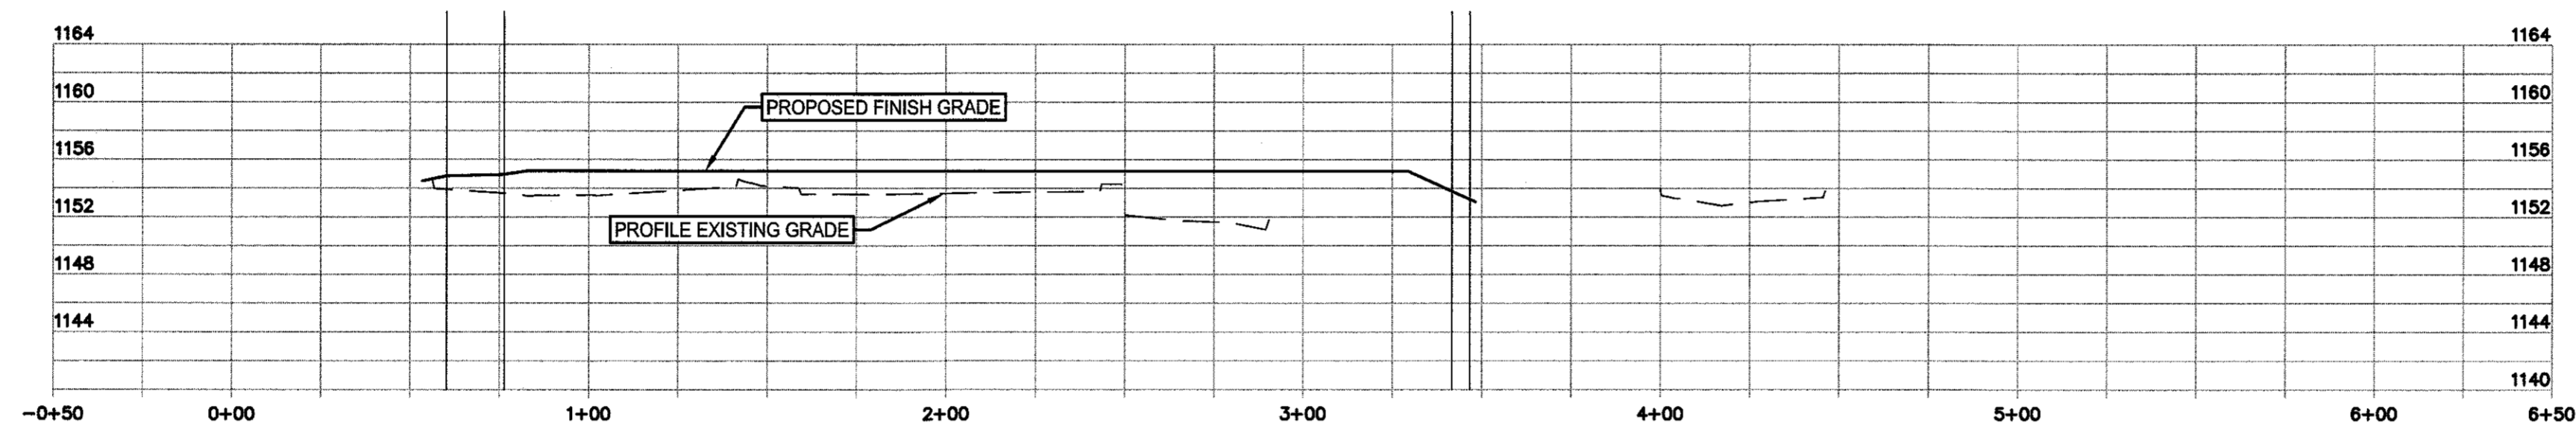


CC

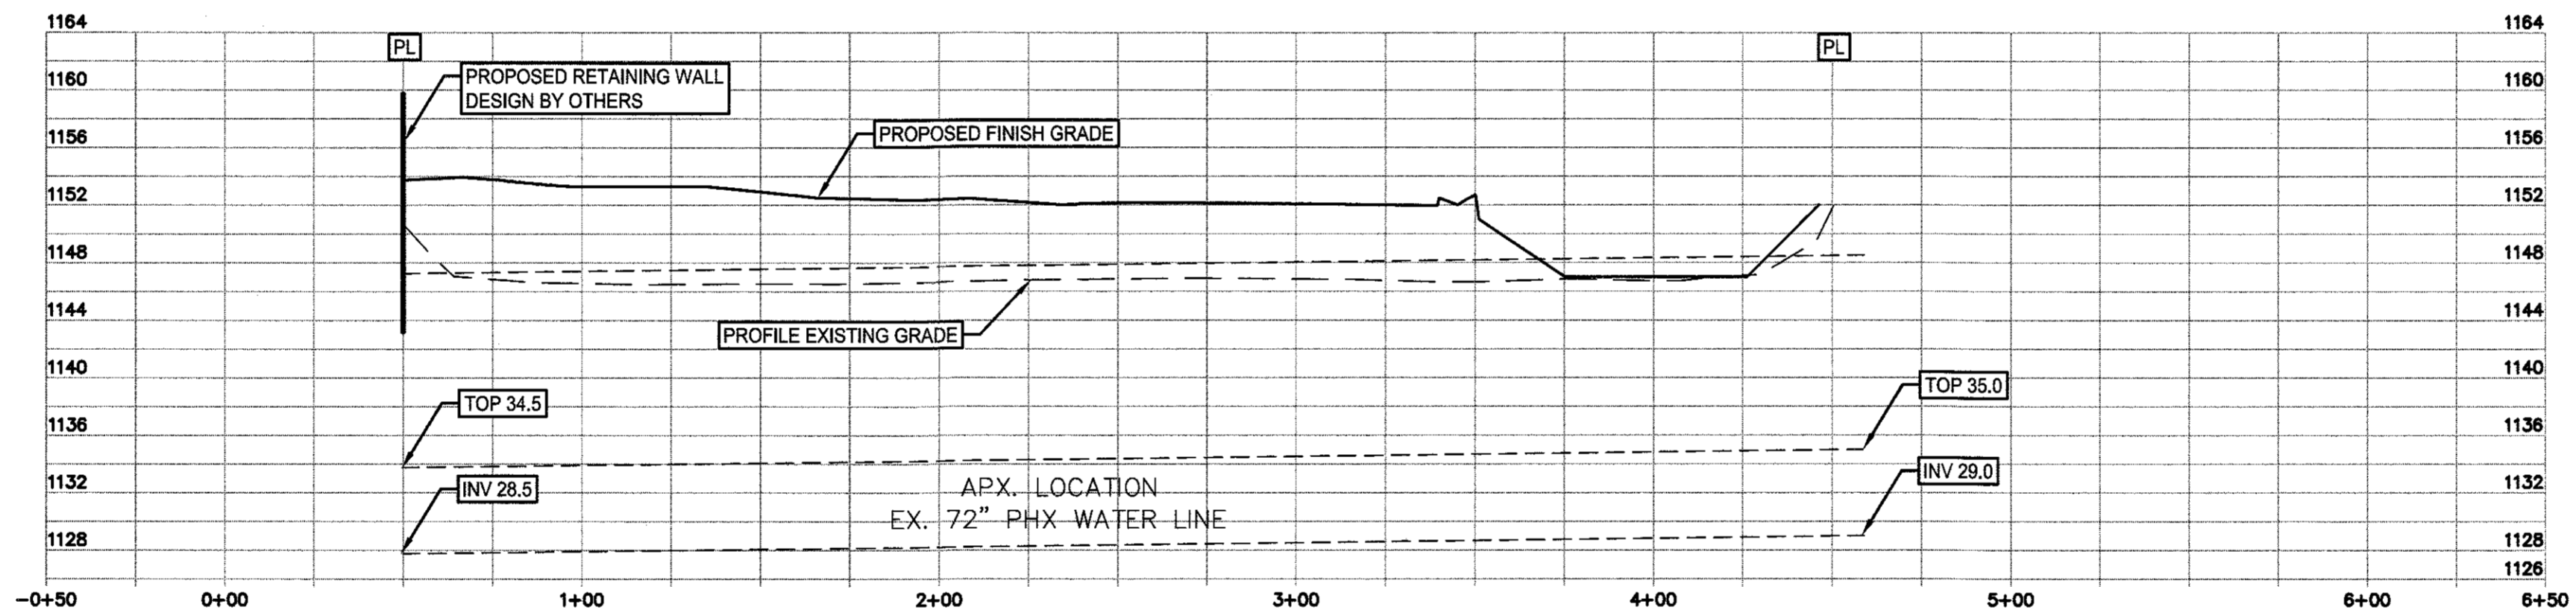

DD

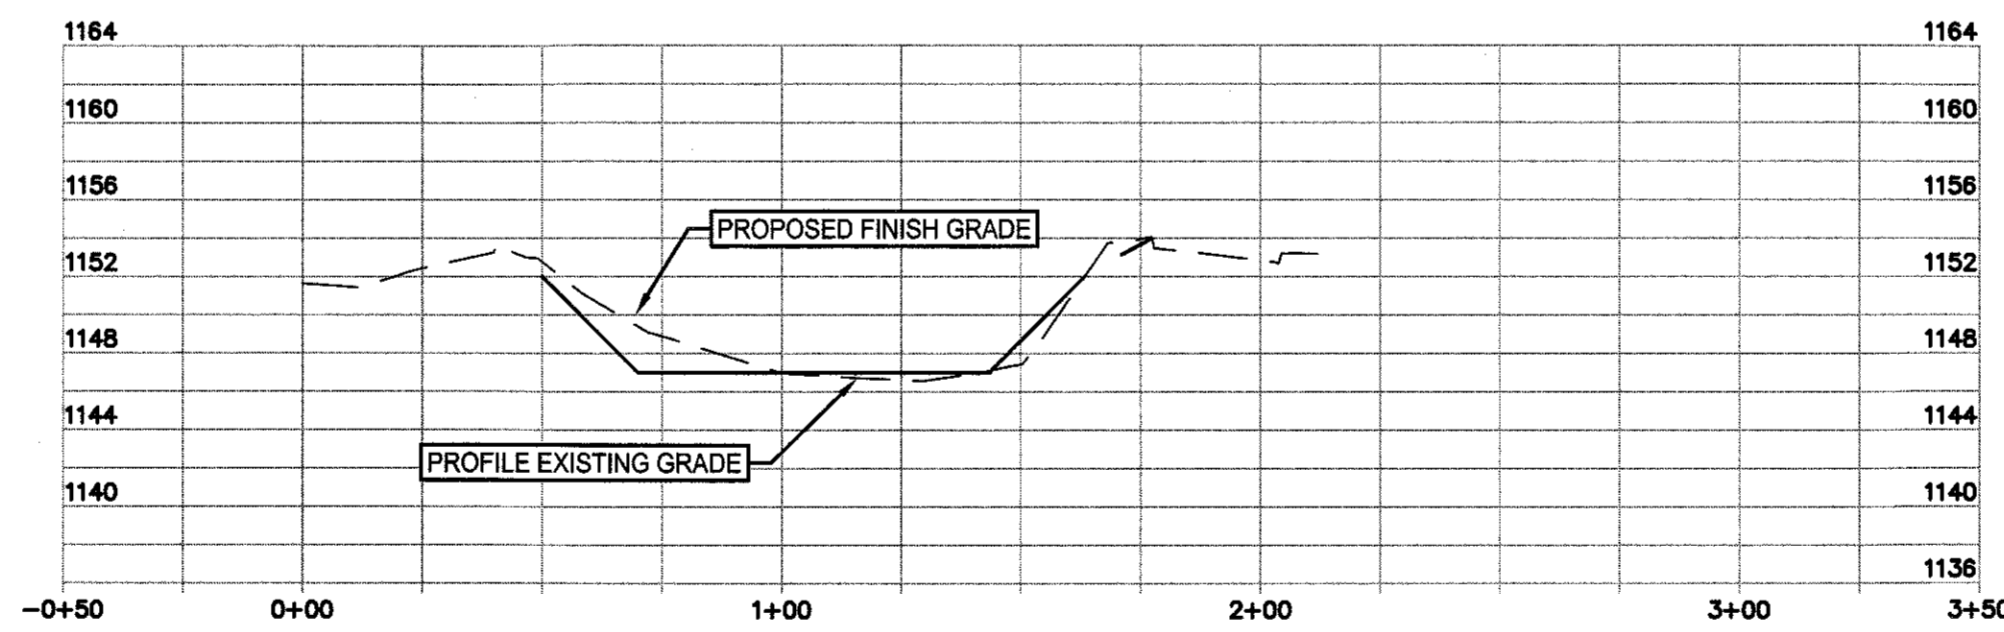

EE

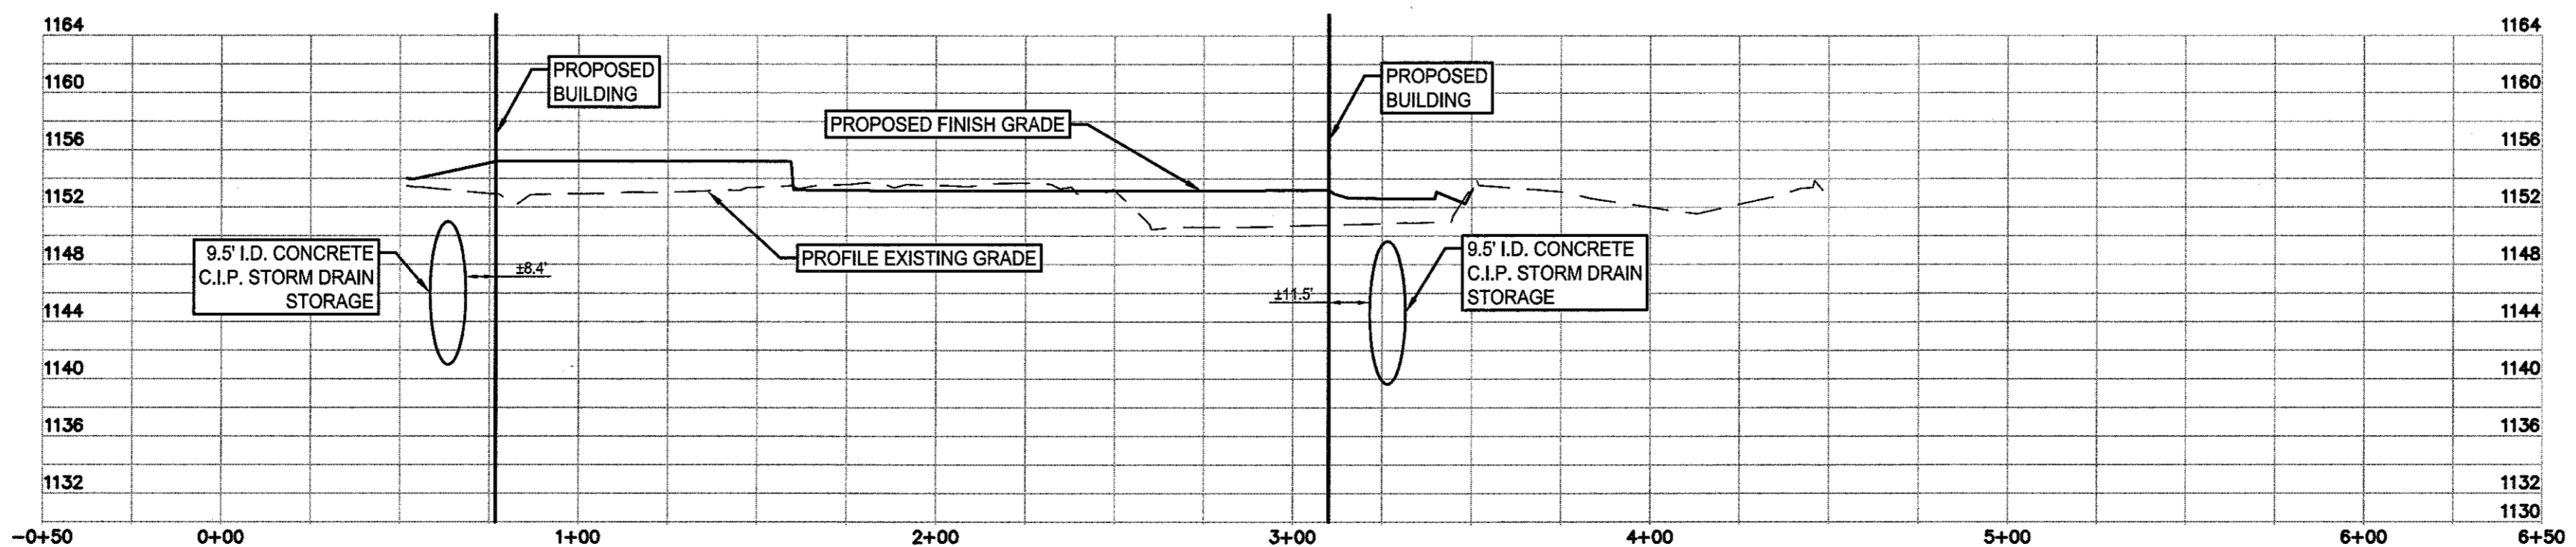


8211 South 48th Street
 Phoenix, AZ 85044-5335
 www.stantec.com
 The Contractor shall not be responsible for all drawings, specifications, or other documents. The Contractor shall verify all information shown on drawings, specifications, or other documents.

NOTICE OF EXTENDED CERTIFICATION AND APPROVAL PERIOD PROVISION
 THIS CONTRACT ALLOWS THE OWNER TO CERTIFY AND APPROVE BILLINGS AND ESTIMATES FOR PROGRESS PAYMENTS WITHIN 28 DAYS AFTER THE BILLINGS AND ESTIMATES ARE RECEIVED FROM THE CONTRACTOR, FOR RELEASE OF RETENTION WITHIN 45 DAYS AFTER THE BILLINGS AND ESTIMATES ARE RECEIVED FROM THE CONTRACTOR AND FOR FINAL PAYMENT WITHIN 45 DAYS AFTER THE BILLINGS AND ESTIMATES ARE RECEIVED FROM THE CONTRACTOR.

NOTICE OF EXTENDED PAYMENT PROVISION
 THIS CONTRACT ALLOWS THE OWNER TO MAKE PAYMENT WITHIN 20 DAYS AFTER CERTIFICATION AND APPROVAL OF BILLINGS AND ESTIMATES FOR PROGRESS PAYMENTS, WITHIN 45 DAYS AFTER CERTIFICATION AND APPROVAL OF BILLINGS AND ESTIMATES FOR FINAL PAYMENT, AND WITHIN 45 DAYS AFTER CERTIFICATION AND APPROVAL OF BILLINGS AND ESTIMATES FOR FINAL PAYMENT.

Client/Project
 CRESCENT COMMUNITIES
 CRESCENT RIO
 801 WEST 1ST STREET, TEMPE, AZ
 Title
 SITE SECTIONS

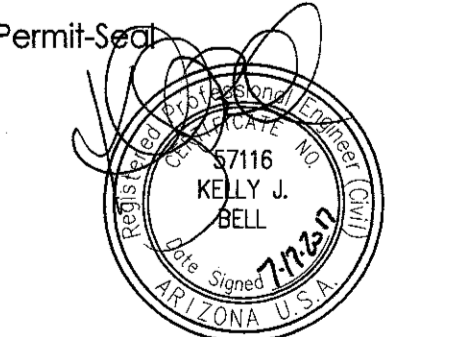

Permitted by
 EXPIRES 03-31-2021
 Project Number: 2220-10676
 File Name: 100954028.dwg
 Dwn. Chks. Dgn. YY.MM.DD
 Drawing No.
 Revision Sheet

