
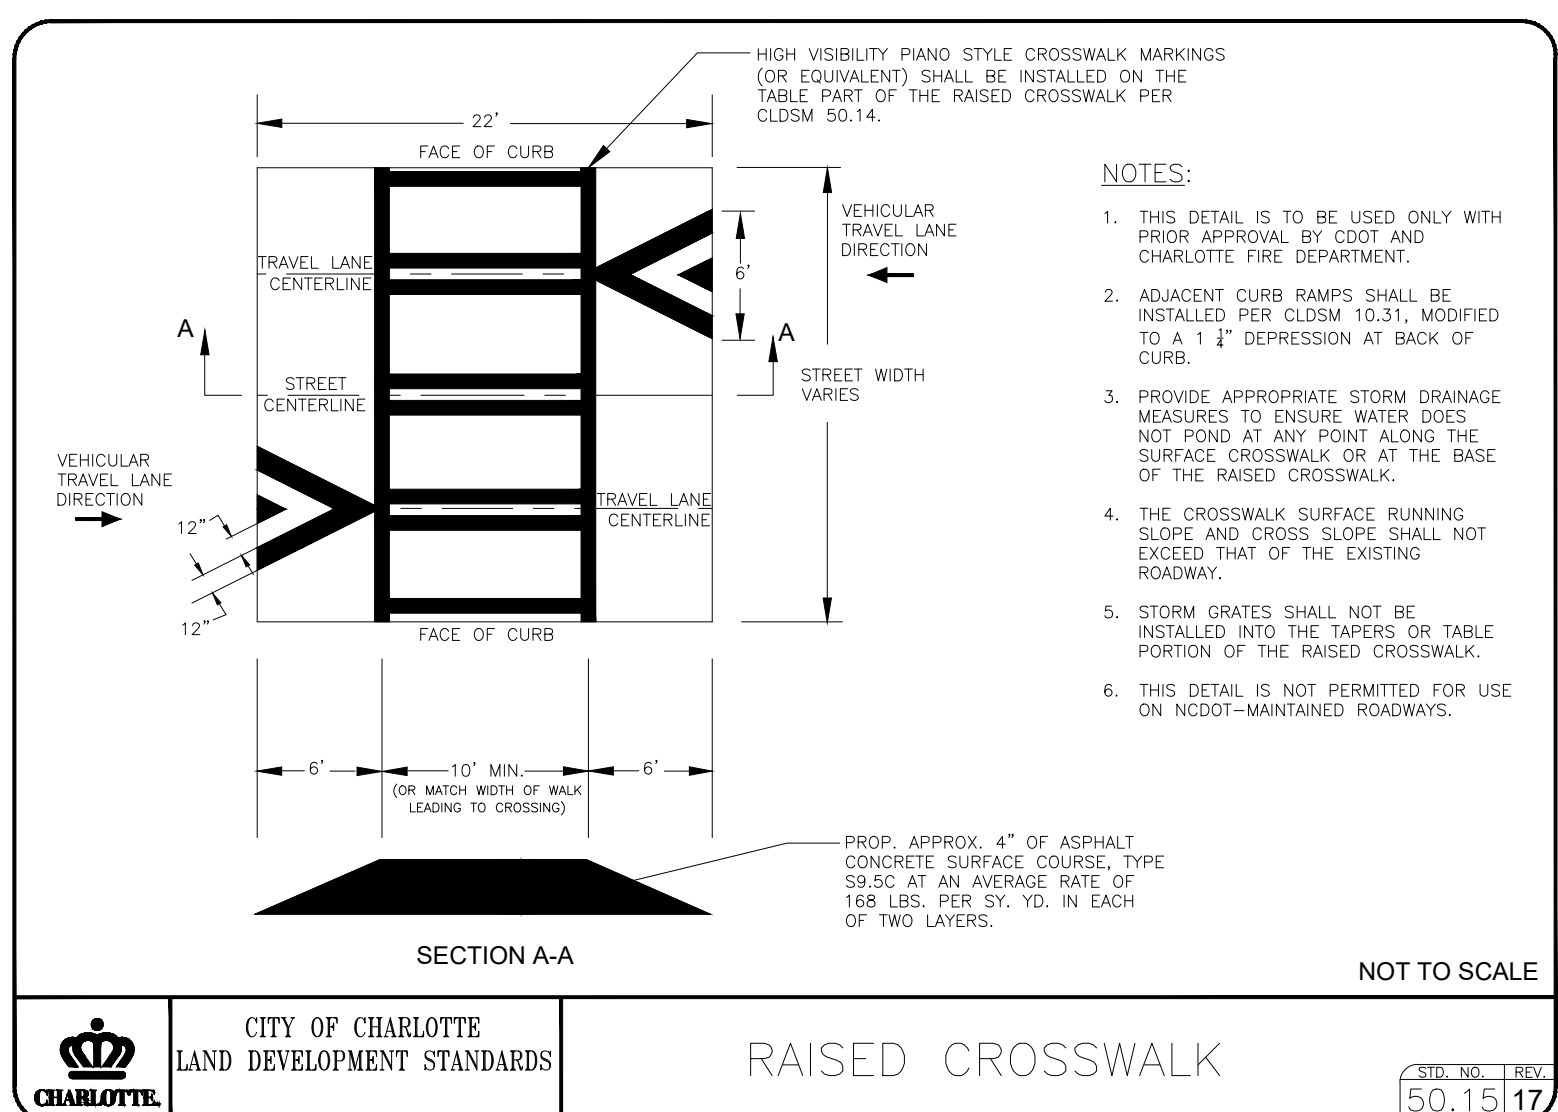
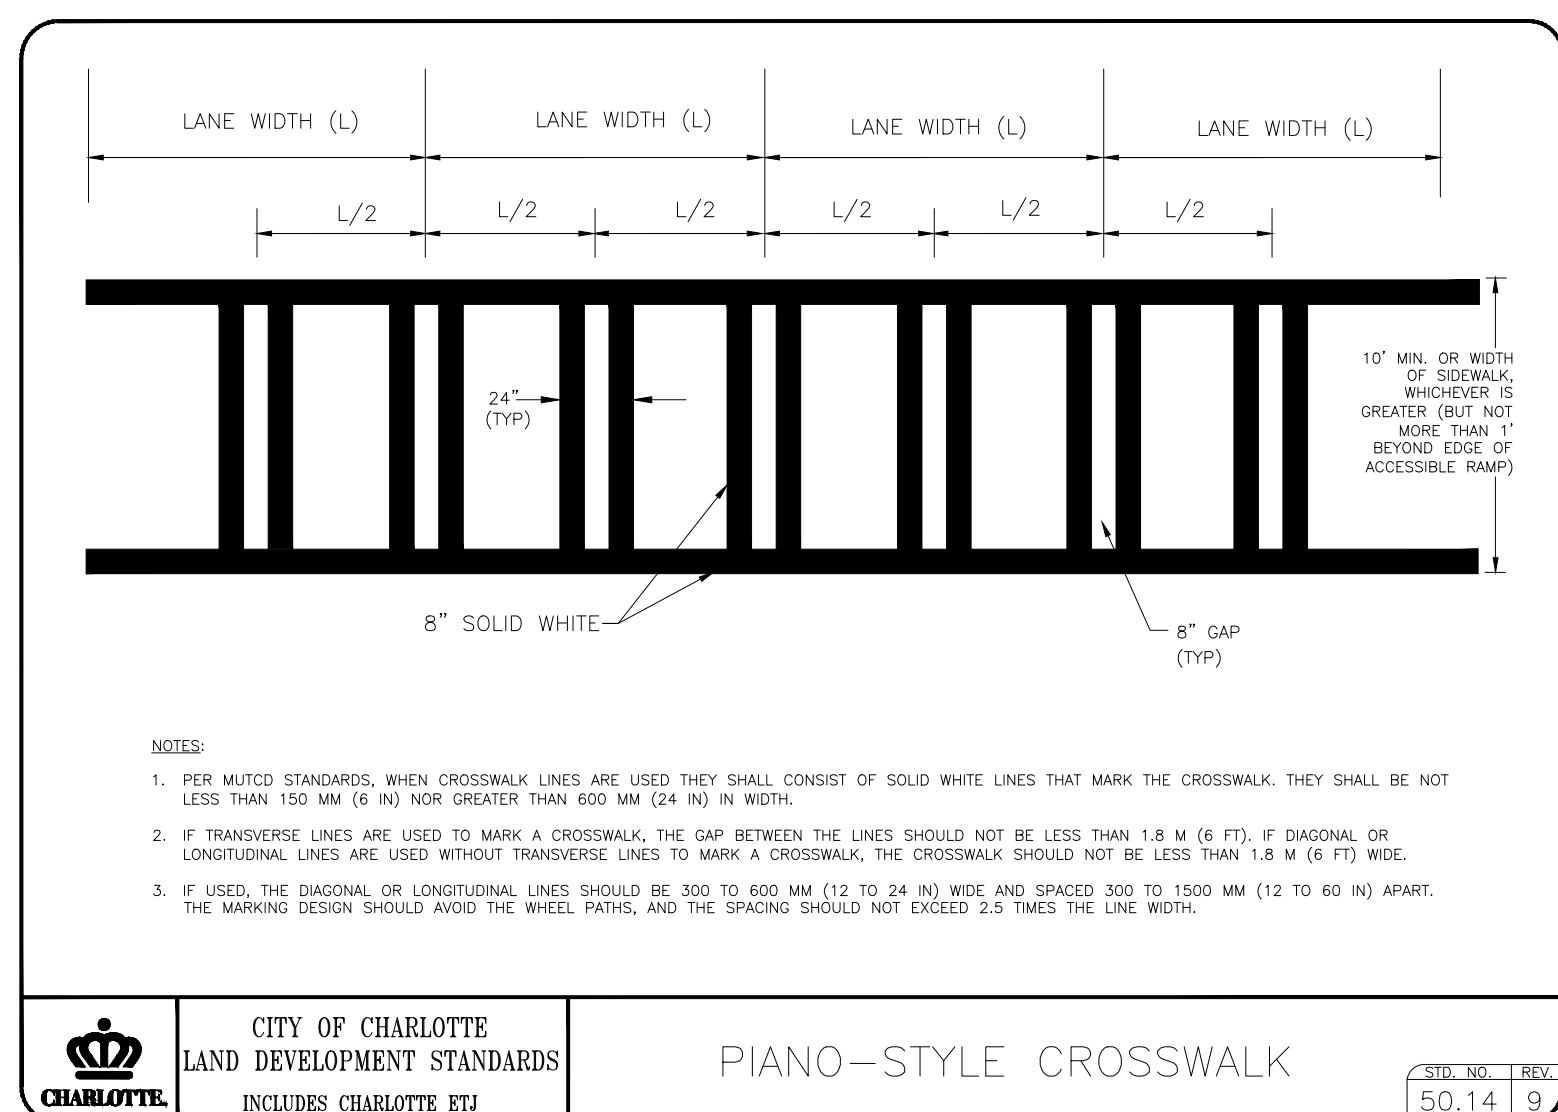


**01** 5010B - SUPPLEMENTAL VAN ACCESSIBLE SIGN  
REVISION NO. 18

**02** 5010C - SUPPLEMENTAL ACCESSIBLE SIGN  
REVISION NO. 18

**03** 5011 - SIGNAGE AND PVMT MARKINGS AT ROUNDABOUTS  
REVISION NO. 01

**04** 5012 - EMERGENCY VEHICLE MEDIAN CROSSOVER  
REVISION NO. 13

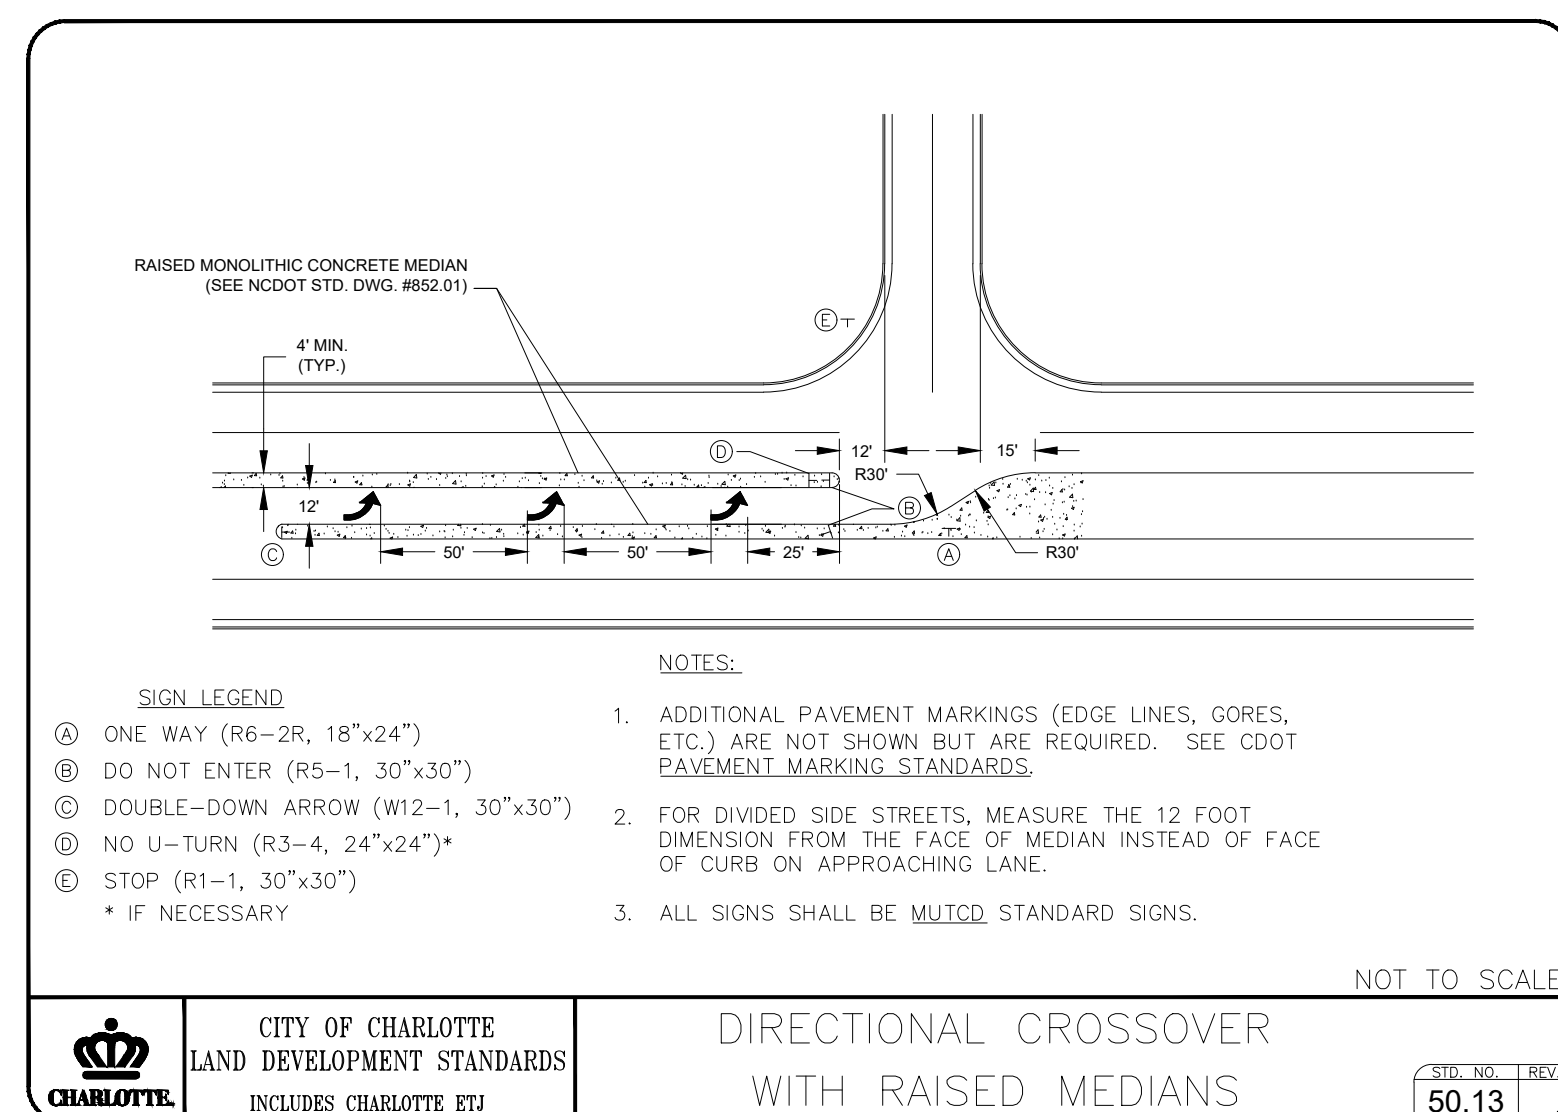

**05** 5013 - DIRECTIONAL CROSSOVER W/ RAISED MEDIANS  
REVISION NO. N/A

**06** 5014 - PIANO-STYLE CROSSWALK  
REVISION NO. 09

**07** 5015 - RAISED CROSSWALK  
REVISION NO. 17

KEY PLAN

SEAL

PROJECT

UNIVERSITY  
PLACE

EB ARROW AND CRESCENT  
COMMUNITIES  
JW CLAY BOULEVARD  
CHARLOTTE, NORTH CAROLINA

LANDDESIGN PROJ # 1019264

REVISION / ISSUANCE

NO.	DESCRIPTION	DATE
#1	DESIGN DEVELOPMENT DRAFT	01/08/2020

DESIGNED BY:  
DRAWN BY:  
CHECKED BY:

SCALE  
VERT: N/A  
HORIZ: NTS  
(NOT TO SCALE)

SHEET TITLE  
CLDSM DETAILS

SHEET NUMBER  
L1.24