


□ KEY NOTES:

22 REMOVABLE CART RAIL BUMPER. SEE DETAIL 6/A1.2.

3

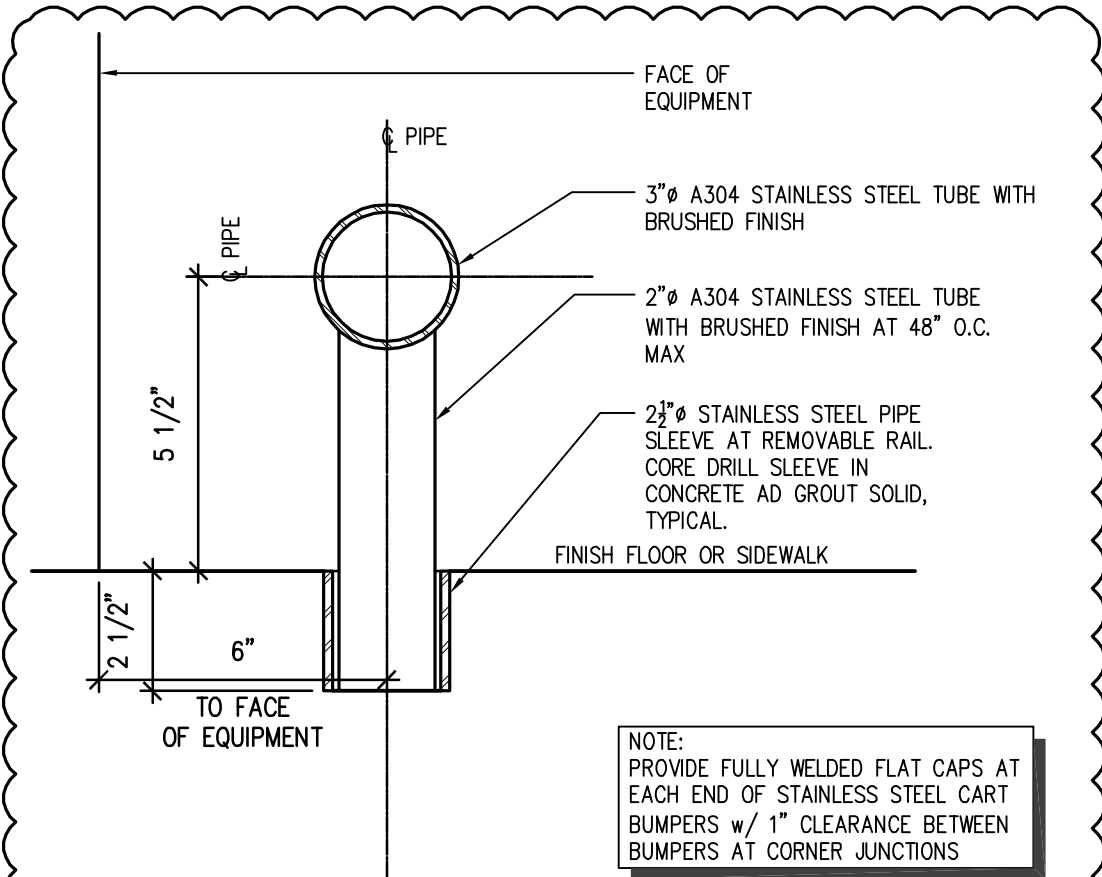


DETAIL - REMOVABLE CART RAIL BUMPER

6

SCALE: 3" = 1'-0"

3

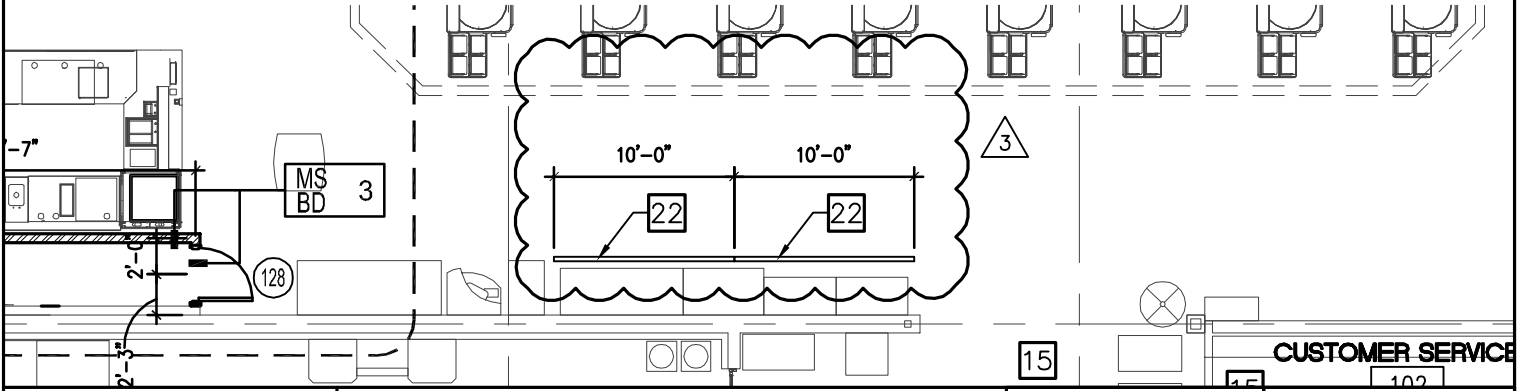

Project Manager RAJEEV BHAVE
 Drawn By JDH
 Issue Date 09.04.12
 Scale VARIES

Project Name
HARRIS TEETER #149
ROCK HILL, SC

Sheet Title
REMOVABLE CART RAIL PLAN AND DETAILS

Project Number
12-HT149-02

Bulletin Drawing
BD-A1.2-2

CUSTOMER SERVICE

102

ARCONS DESIGN STUDIO
 architecture planning interiors

7621 Little Ave. Suite 216
 Charlotte, North Carolina 28226
 P: 704-542-6262 F: 704-542-2330