


REV	DATE	DESCRIPTION
F	10.19.16	Revised per backlog reviewer comments
E	08.26.16	Revised building footprint
D	03.04.16	Added backlog preventers per Bldg. Scls. review.
C	02.26.16	Per Building Standards review comments
B	01.28.16	2nd Submittal to City of Charlotte
A	01.21.16	Rev 1st Submittal to City of Charlotte
-	01.13.16	1st Submittal to City of Charlotte


DESIGNED: JDB
DRAWN:
CHECKED:
PROJECT: 01014001
DATE: 01.13.16

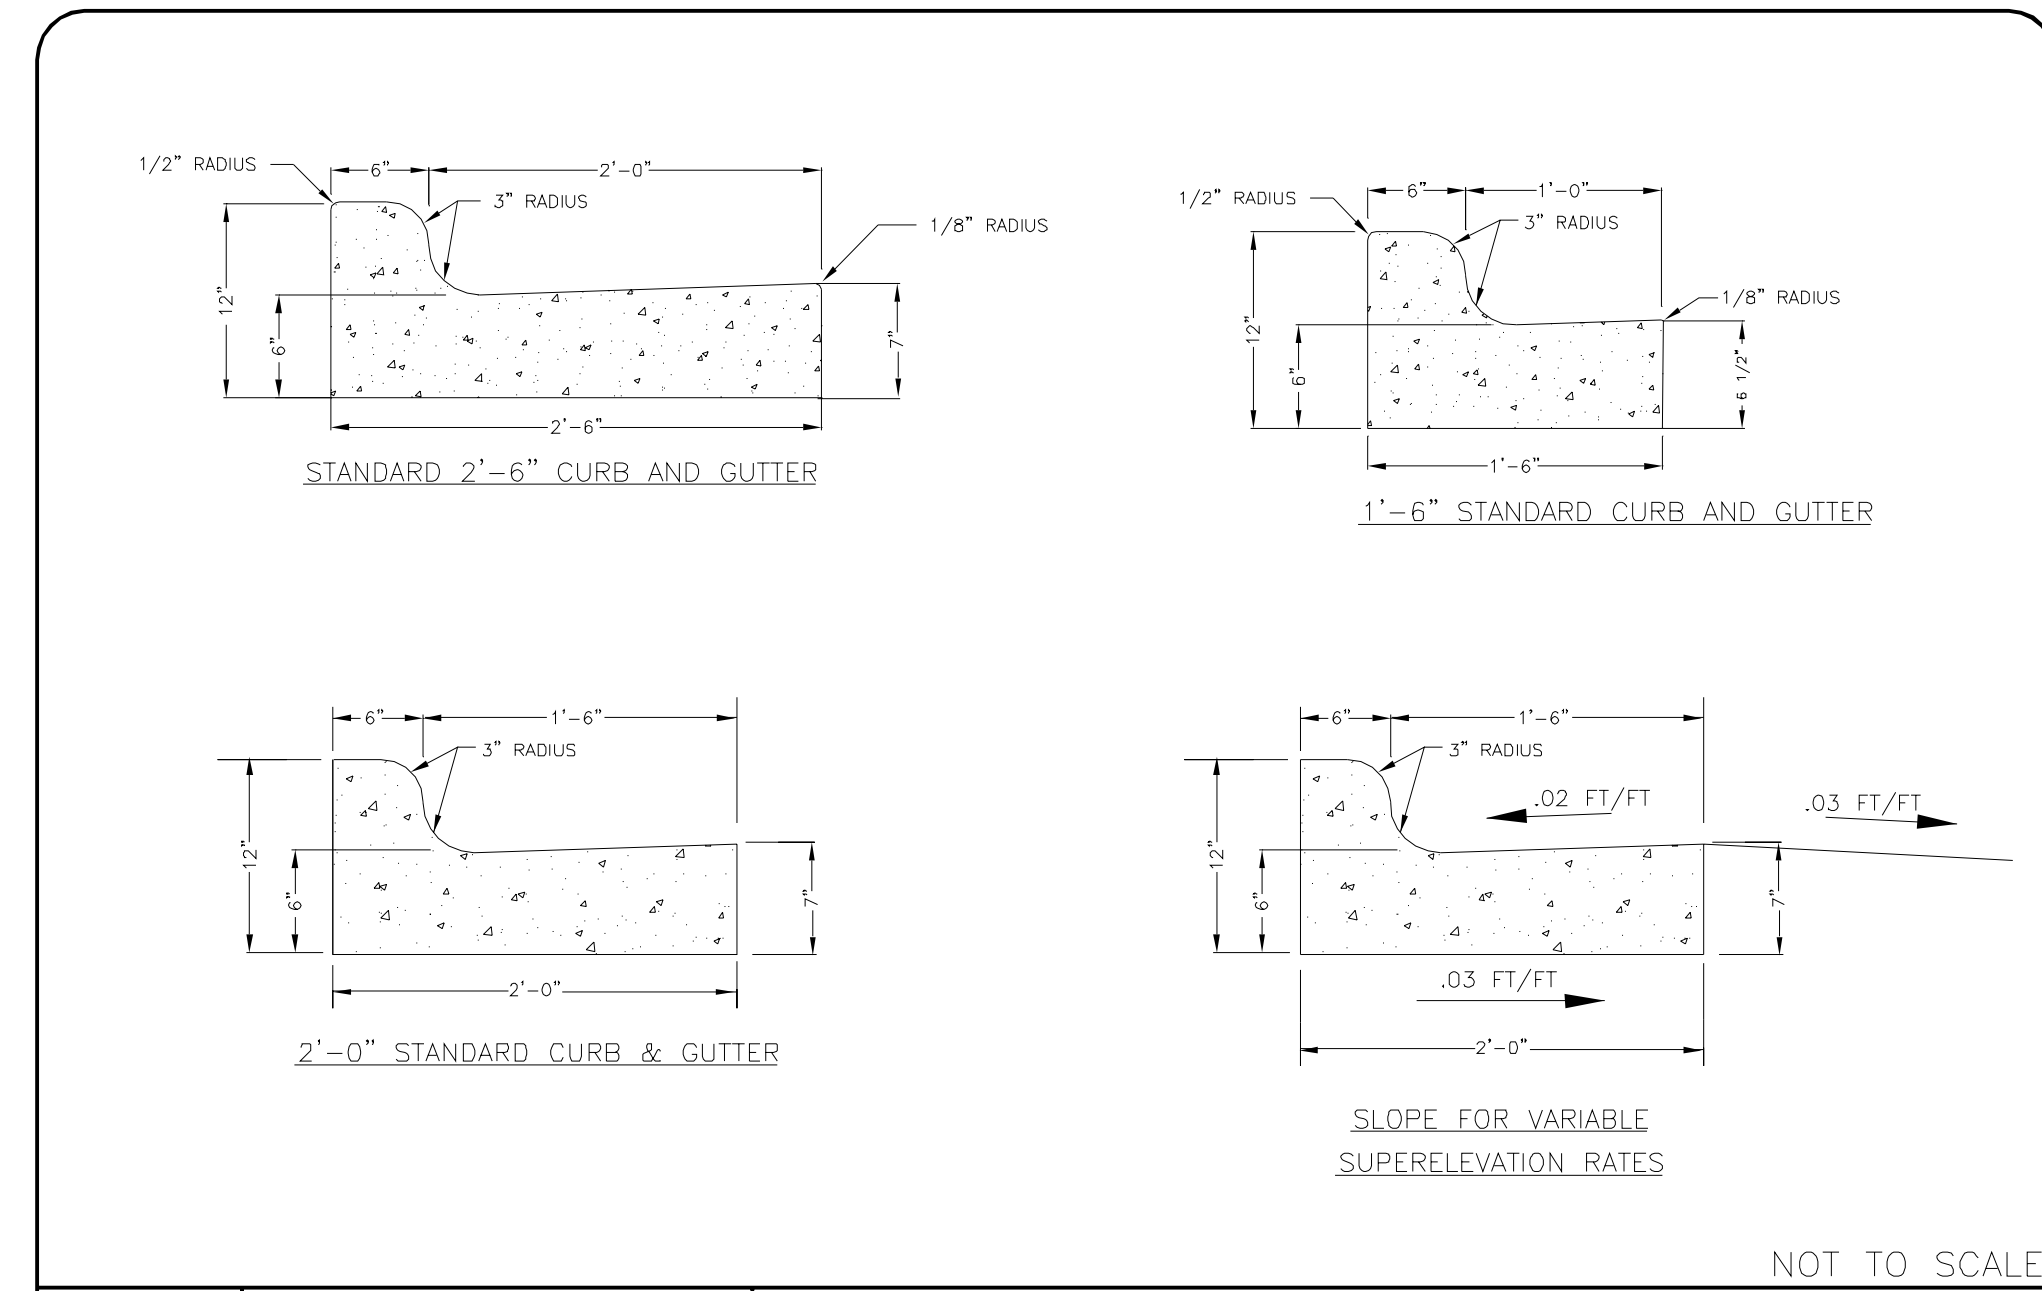

CITY OF CHARLOTTE
LAND DEVELOPMENT STANDARDS
INCLUDES CHARLOTTE ETJ

STANDARD CURB AND GUTTER


STD. NO. 10.17A REV. 1

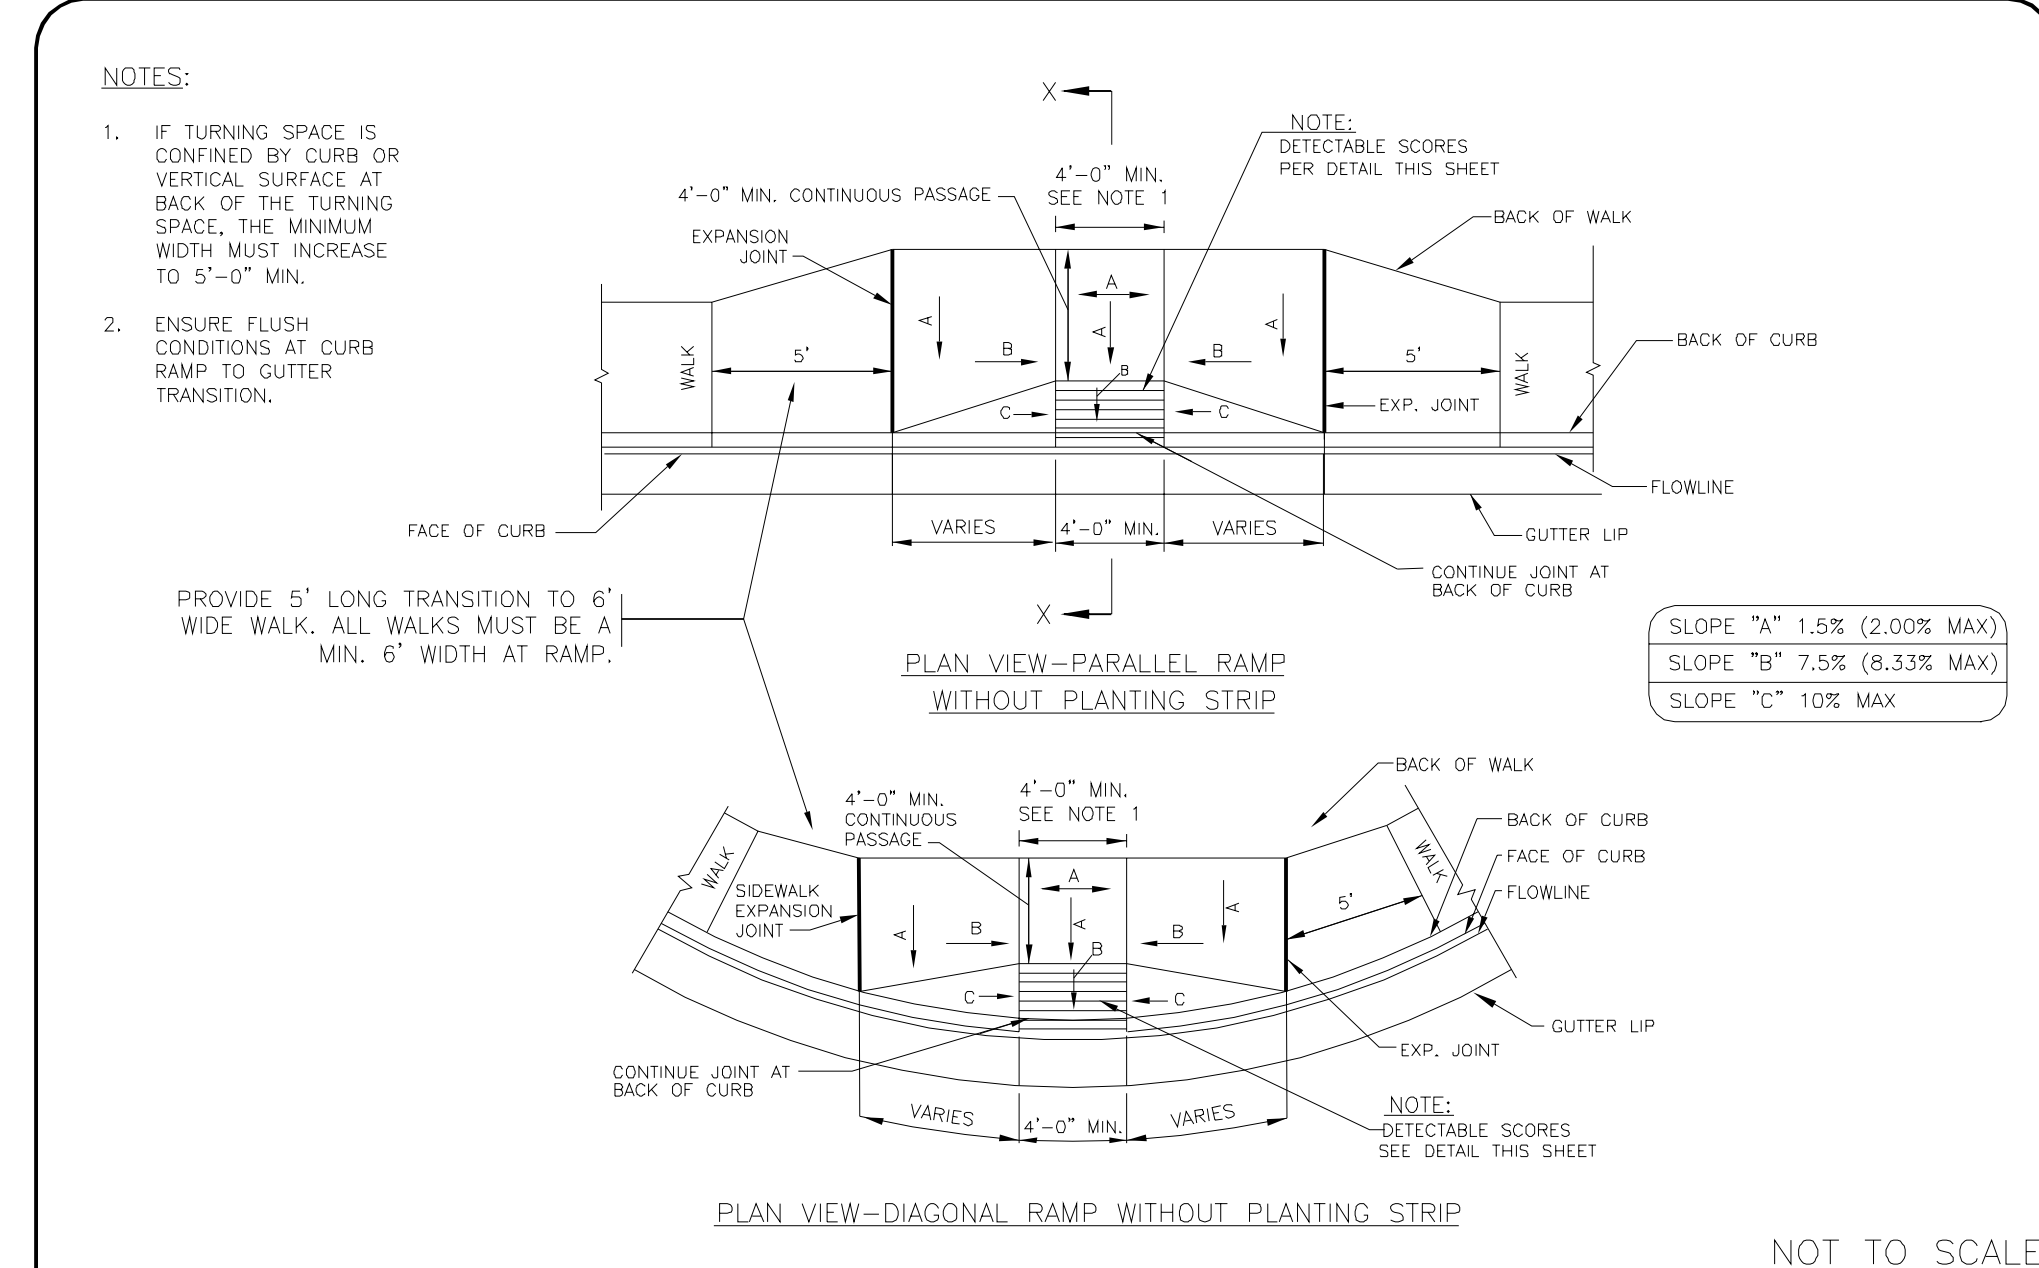

CITY OF CHARLOTTE
LAND DEVELOPMENT STANDARDS
INCLUDES CHARLOTTE ETJ

ACCESSIBLE RAMP STANDARD WITHOUT PLANTING STRIP 2'-6" CURB AND GUTTER


STD. NO. 10.2213 REV. 1

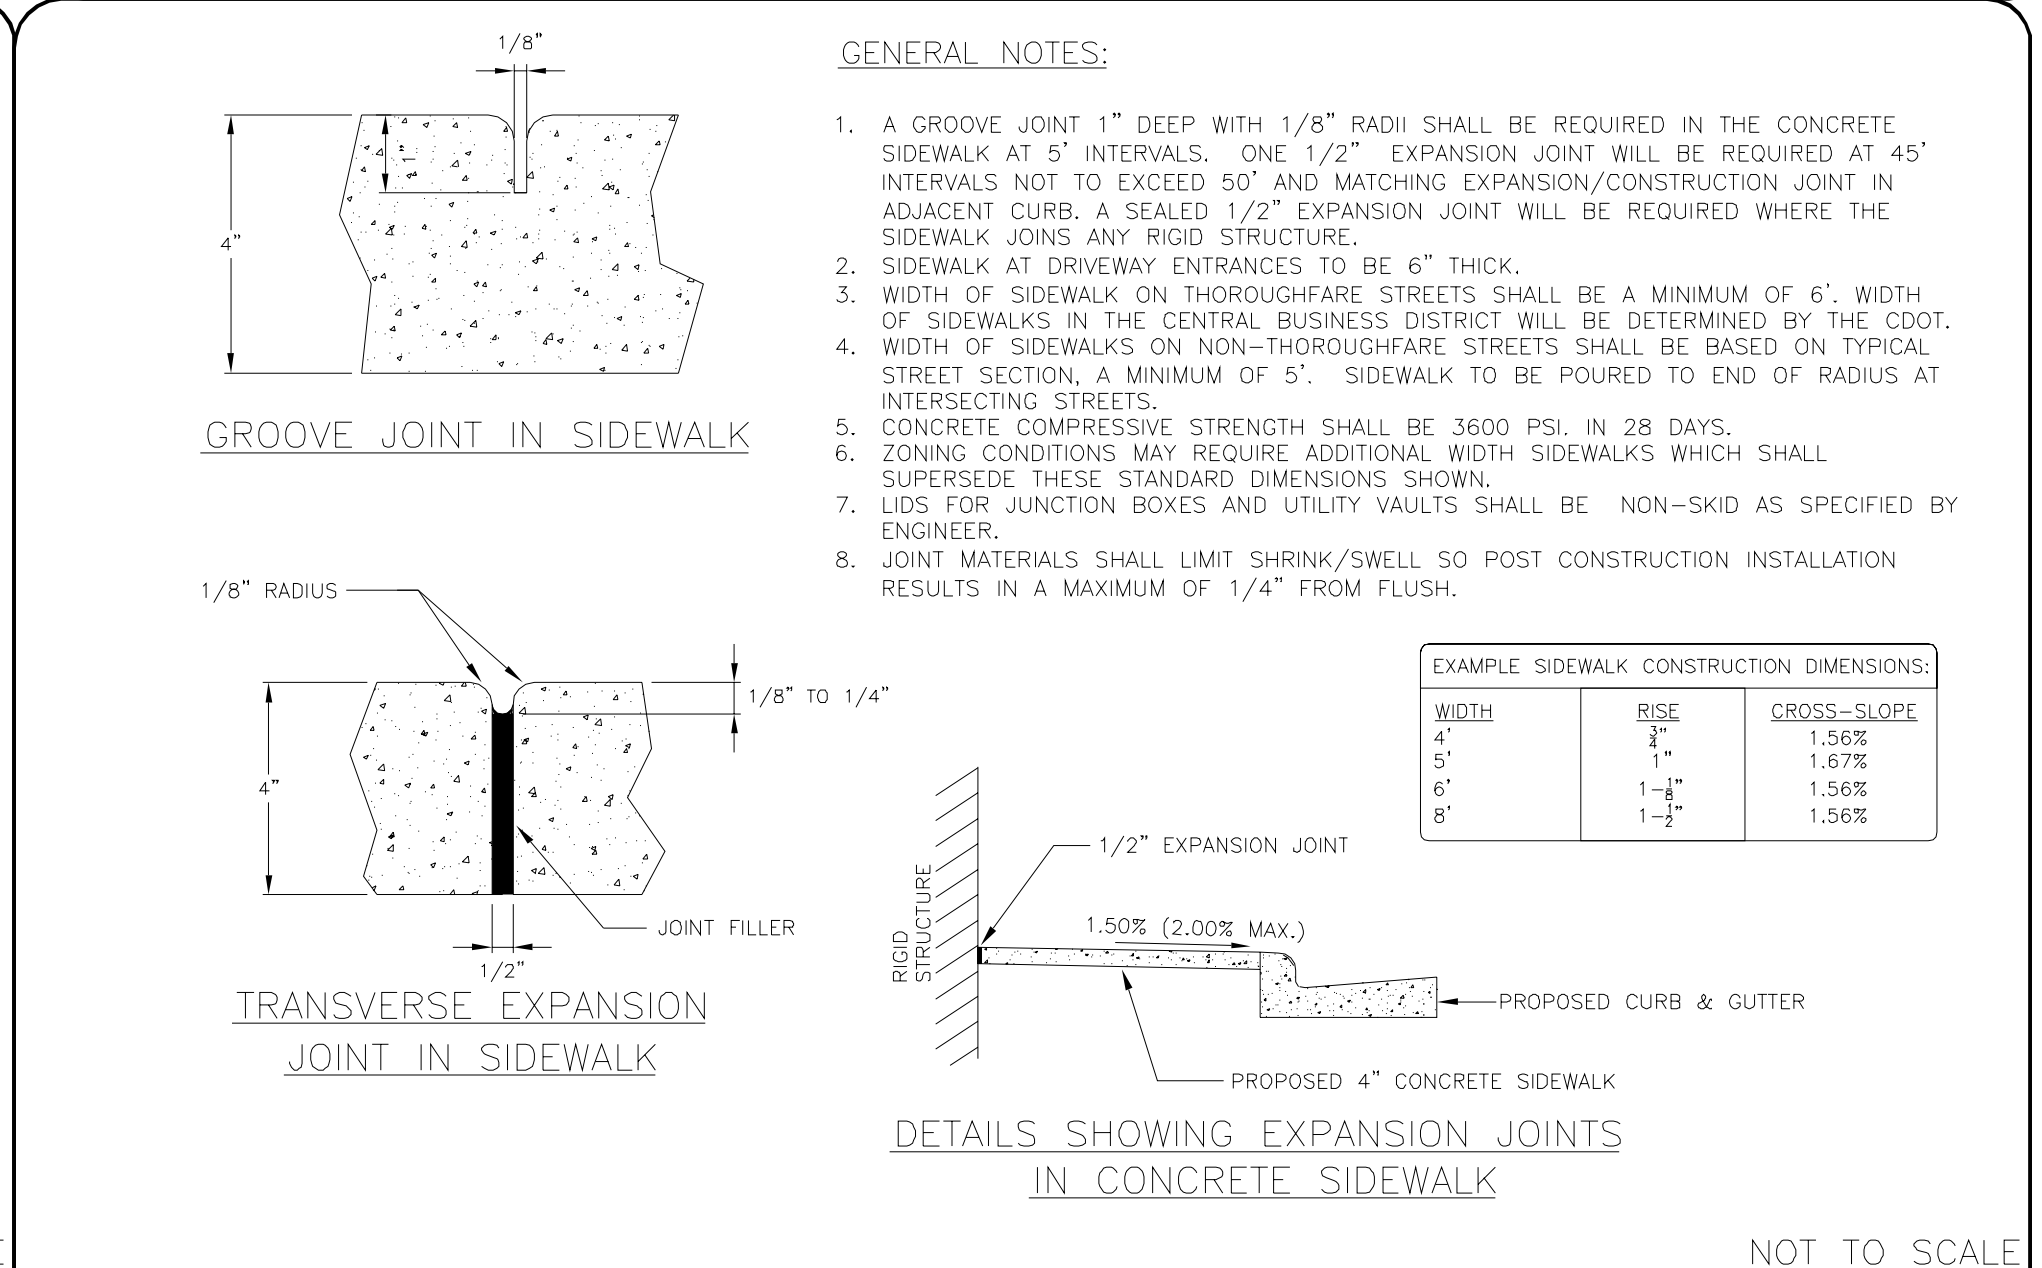

CITY OF CHARLOTTE
LAND DEVELOPMENT STANDARDS
INCLUDES CHARLOTTE ETJ

CONCRETE SIDEWALKS


STD. NO. 10.2213 REV. 1

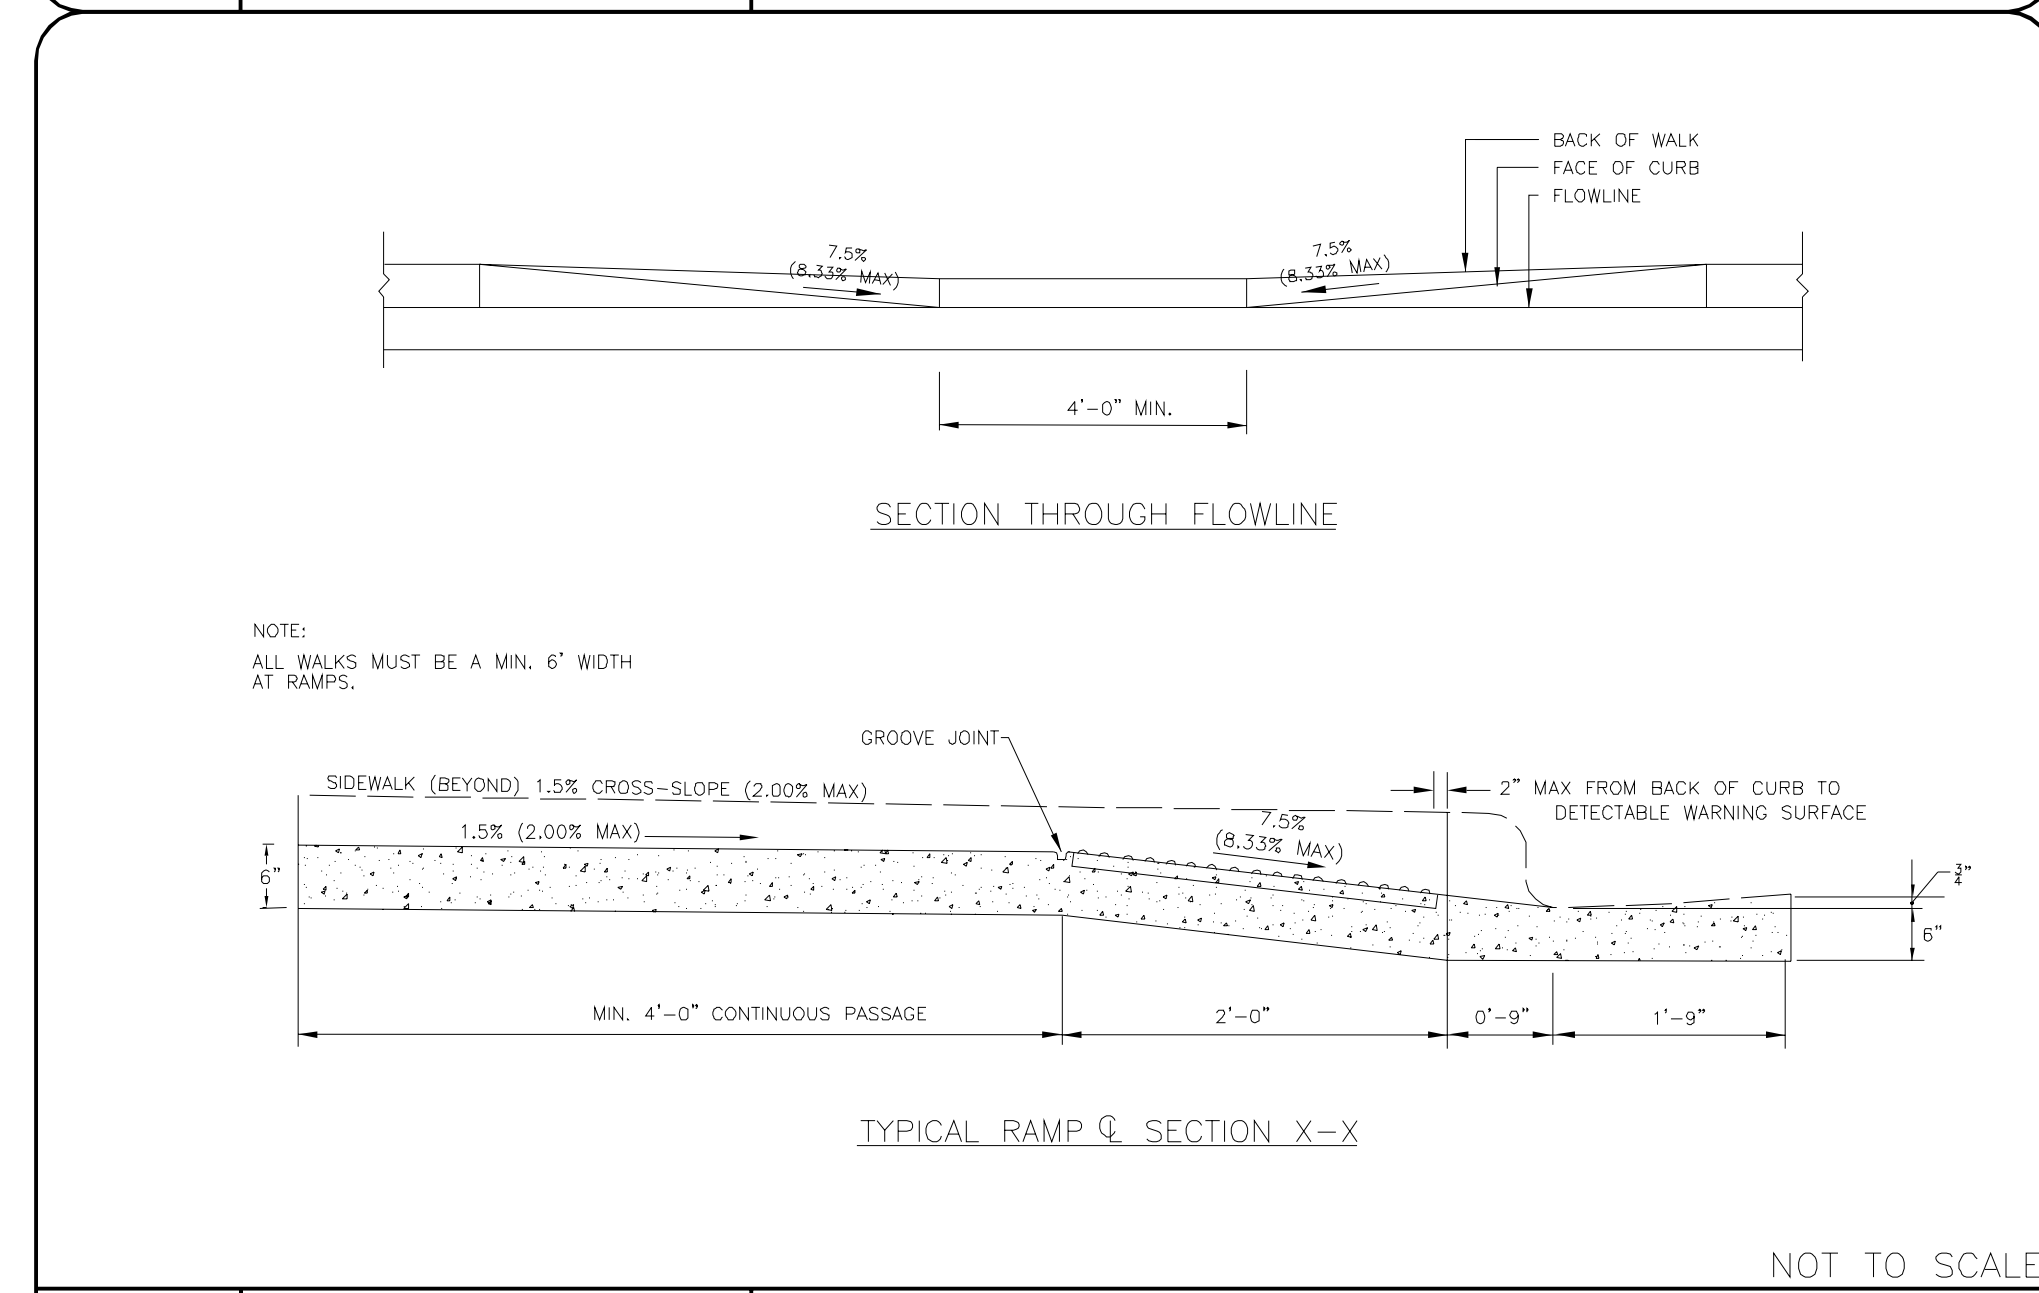

CITY OF CHARLOTTE
LAND DEVELOPMENT STANDARDS
INCLUDES CHARLOTTE ETJ

ACCESSIBLE RAMP SECTIONS WITHOUT PLANTING STRIP (2'-6" CURB AND GUTTER)

STD. NO. 10.32B13 REV. 1

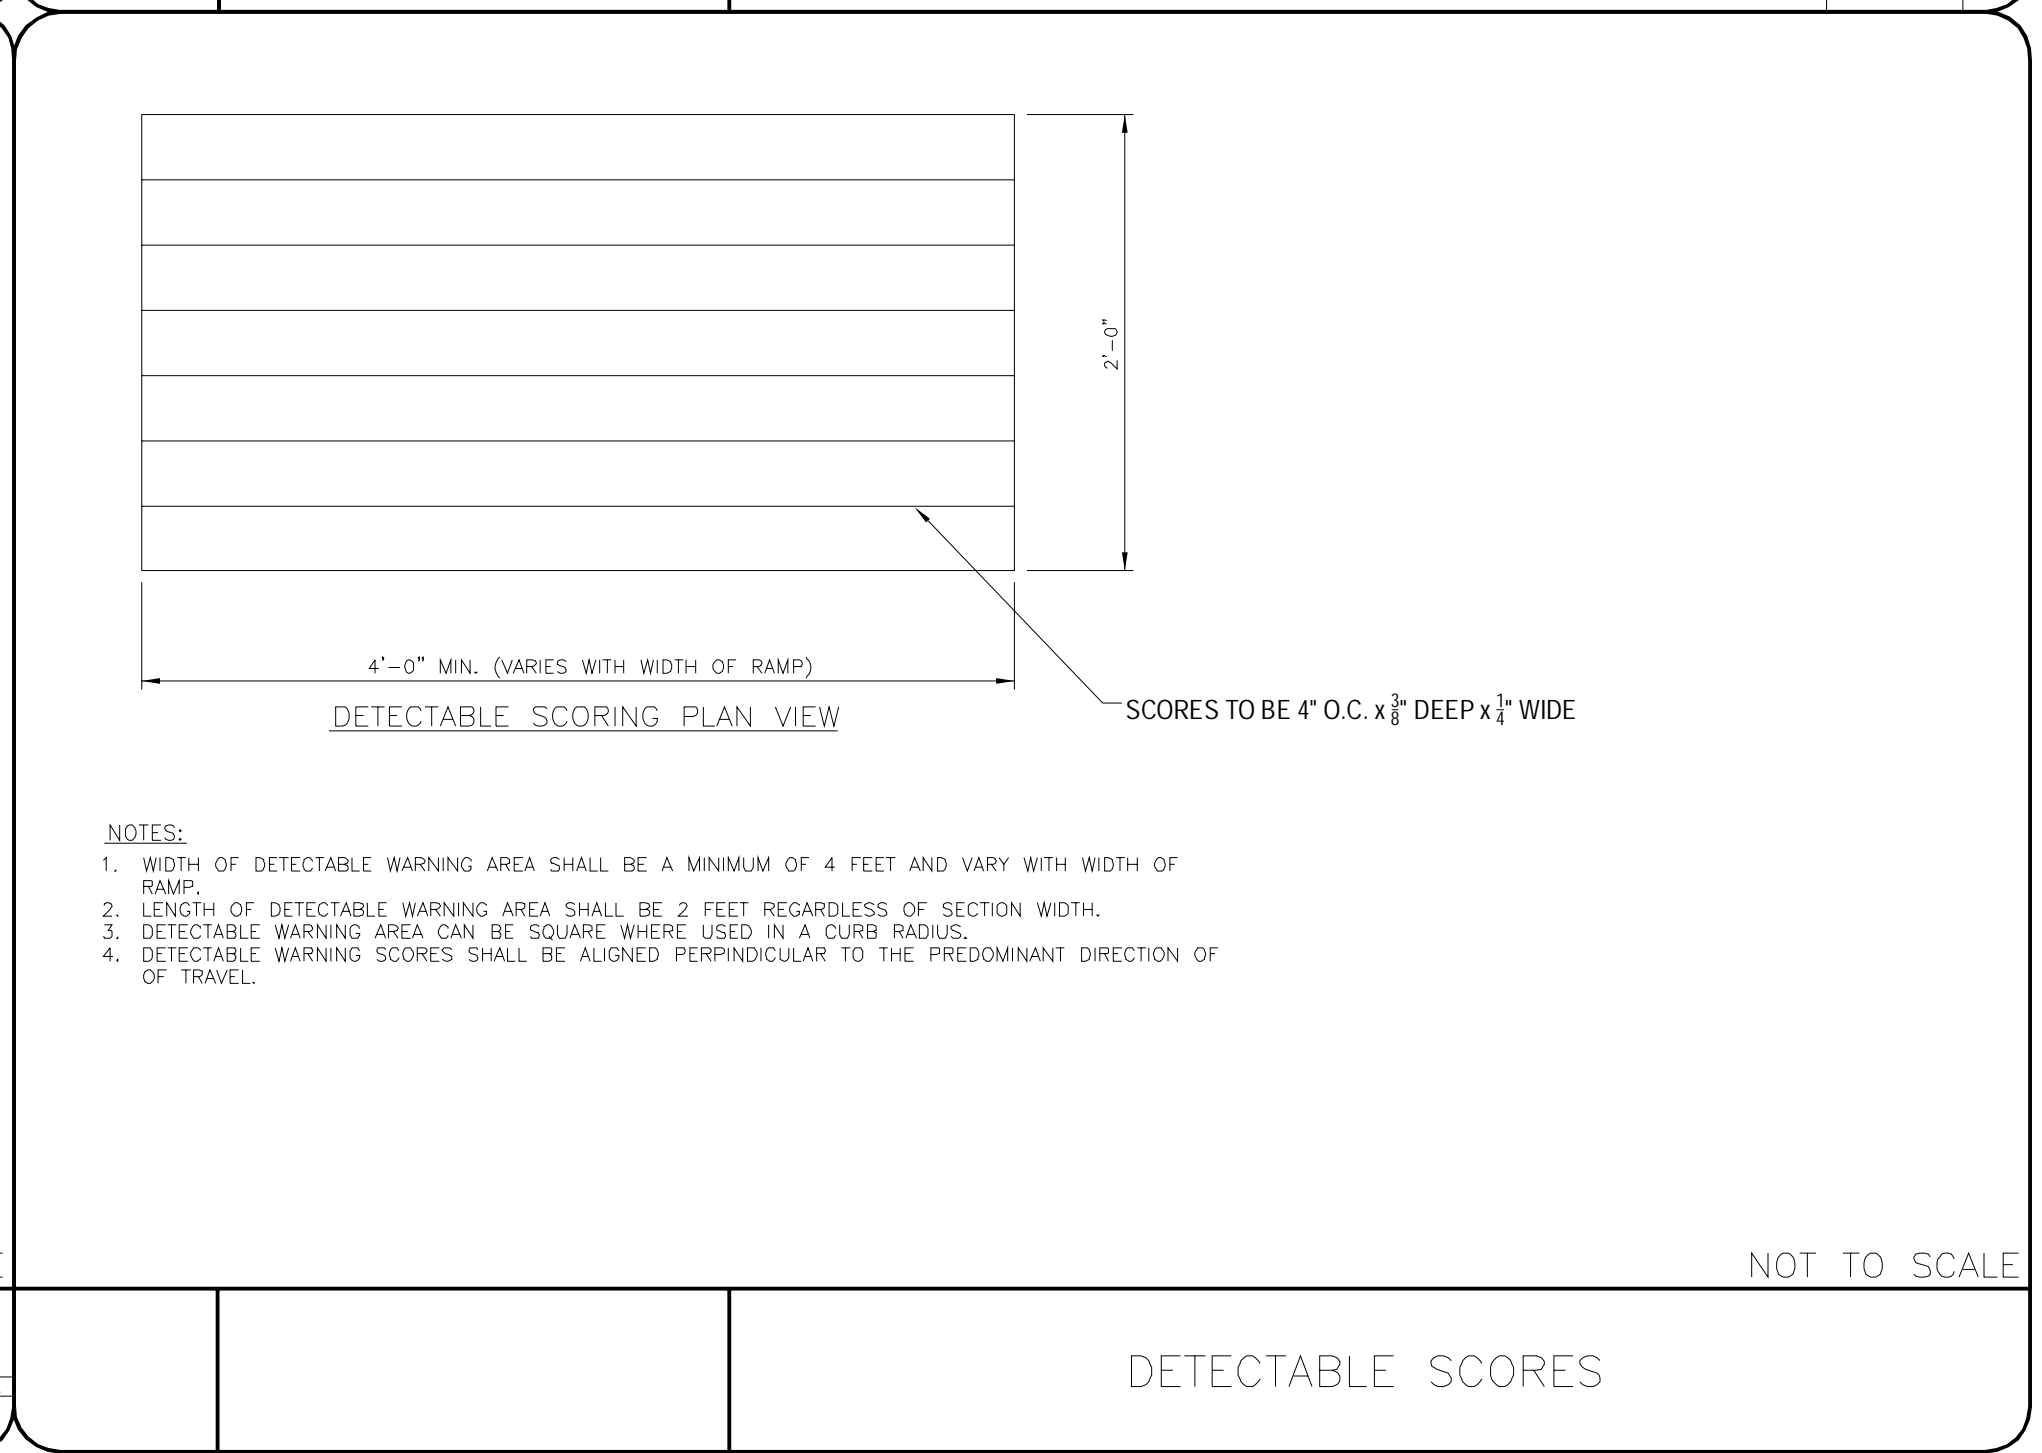

CITY OF CHARLOTTE
LAND DEVELOPMENT STANDARDS
INCLUDES CHARLOTTE ETJ

DETECTABLE SCORES

STD. NO. 10.32B13 REV. 1