


NOTES:

1. REMOVE WIRE AND NYLON TWINE FROM BALL AND CANOPY.
2. SOAK ROOT BALL AND PLANT PIT IMMEDIATELY AFTER INSTALLATION.
3. STAKING IS REQUIRED FOR ALL TREES IN R.O.W. OR UPON REQUEST OF ARBORIST.
4. REMOVE EXCESS SOIL FROM SITE AND DISPOSE OF IN A LEGAL MANNER.
5. RESEED UNMULCHED, DISTURBED AREAS.

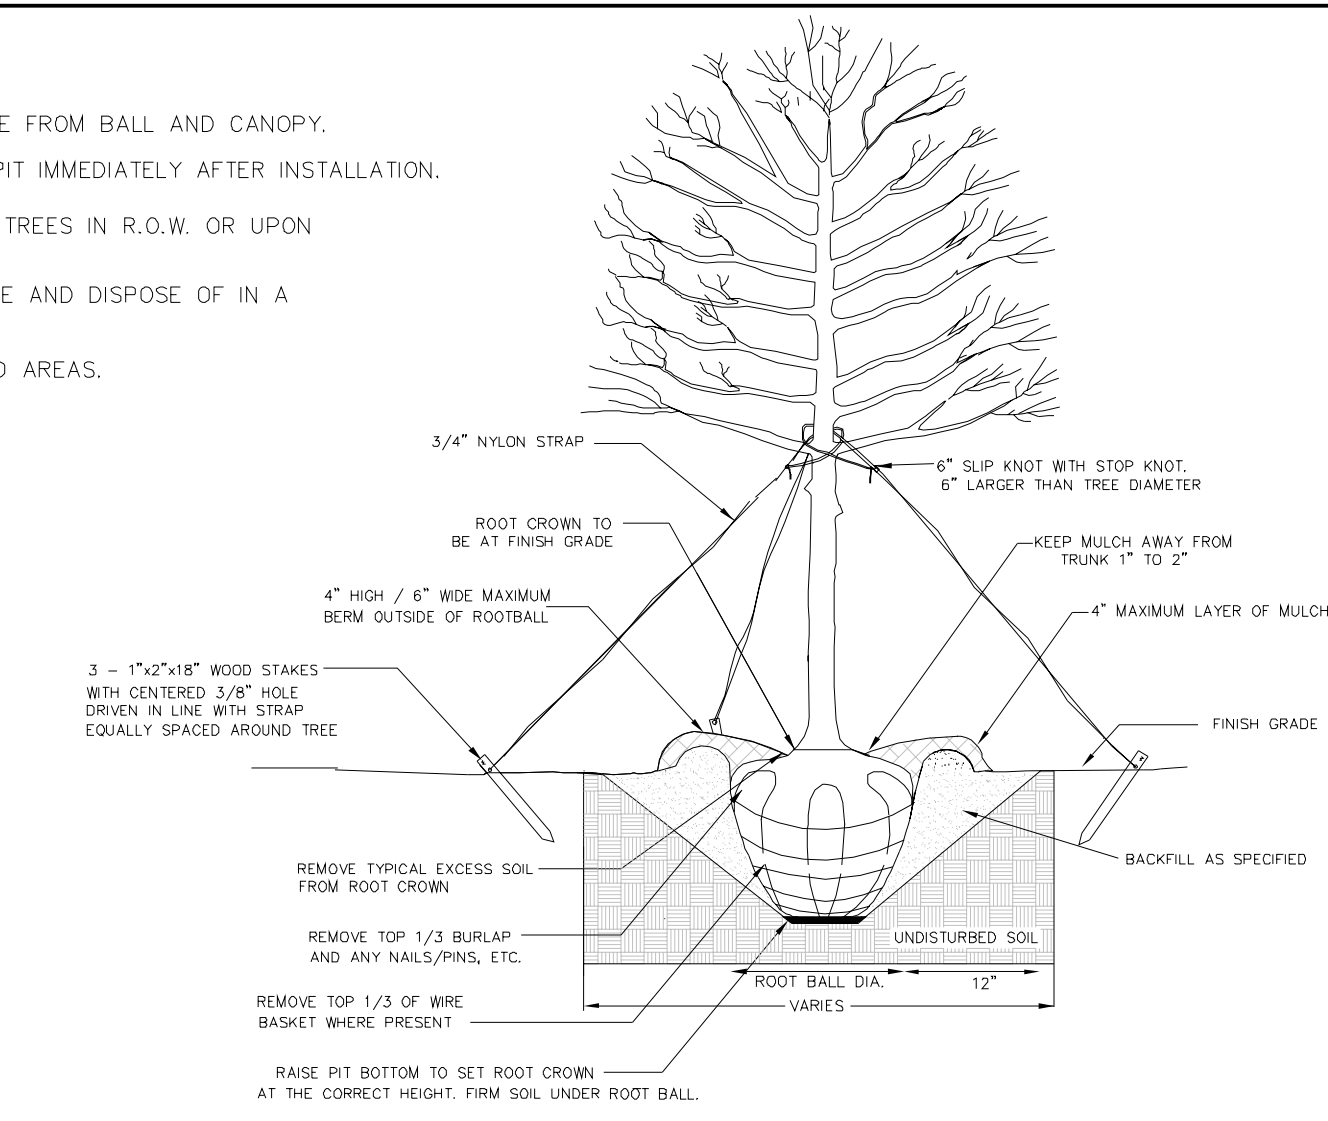

ALL TREES SHALL MEET AMERICAN STANDARD FOR NURSERY STOCK (ANSI Z60.1-2004)
 FOR EXAMPLE: CALIPER HEIGHT (RANGE) MAX. HEIGHT MIN. ROOT BALL DIA. MIN. ROOT BALL DEPTH

2"	12-14"	16'	24"	16"
3"	14-16"	18'	32"	21"

NOT TO SCALE


CITY OF CHARLOTTE
 LAND DEVELOPMENT STANDARDS
 INCLUDES CHARLOTTE ETJ

TREE PLANTING
 (FOR SINGLE AND MULTI-STEM TREES)


STD. NO. | REV.
 40.01 | 9

NOTES:


1. SCARIFY ROOT MASS OF CONTAINERIZED PLANT MATERIAL.
2. INSTALL CONTAINERIZED PLANTS AT FINISHED GRADE.
3. TAMP PLANTING MIX FIRMLY AS PIT IS FILLED AROUND EACH PLANT BALL.
4. OMIT COLLAR AROUND EACH SHRUB WHEN IRRIGATION SYSTEM IS PRESENT.
5. SOAK EACH PLANT BALL AND PIT IMMEDIATELY AFTER INSTALLATION.

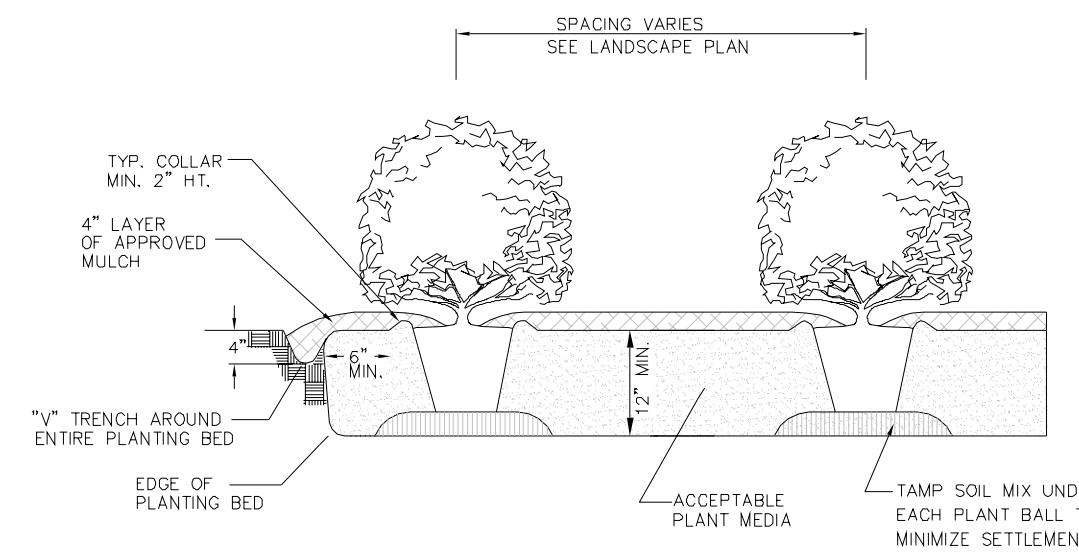

TYPICAL PLANTING BED DETAIL

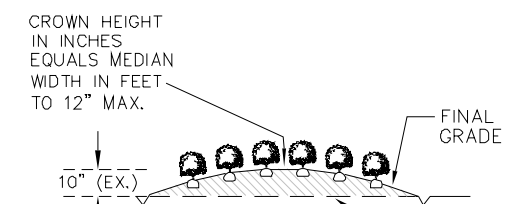

TYPICAL BED CROWNING

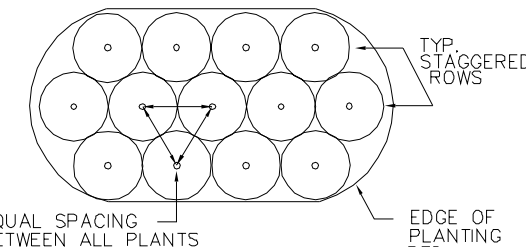

TYPICAL PLANTING BED PLAN

CITY OF CHARLOTTE
 LAND DEVELOPMENT STANDARDS
 INCLUDES CHARLOTTE ETJ

SHRUB PLANTING BED

STD. NO. | REV.
 40.05A | 9



CITY OF CHARLOTTE
 LAND DEVELOPMENT STANDARDS
 INCLUDES CHARLOTTE ETJ

INDIVIDUAL SMALL SHRUB/TREE PLANTING

STD. NO. | REV.
 40.05B | 9

NOTES:

1. SCARIFY ROOT MASS OF CONTAINERIZED PLANT MATERIAL.
2. INSTALL CONTAINERIZED PLANTS AT FINISHED GRADE.
3. TAMP PLANTING MIX FIRMLY AS PIT IS FILLED AROUND EACH PLANT BALL.
4. OMIT COLLAR AROUND EACH SHRUB WHEN IRRIGATION SYSTEM IS PRESENT.
5. SOAK EACH PLANT BALL AND PIT IMMEDIATELY AFTER INSTALLATION.

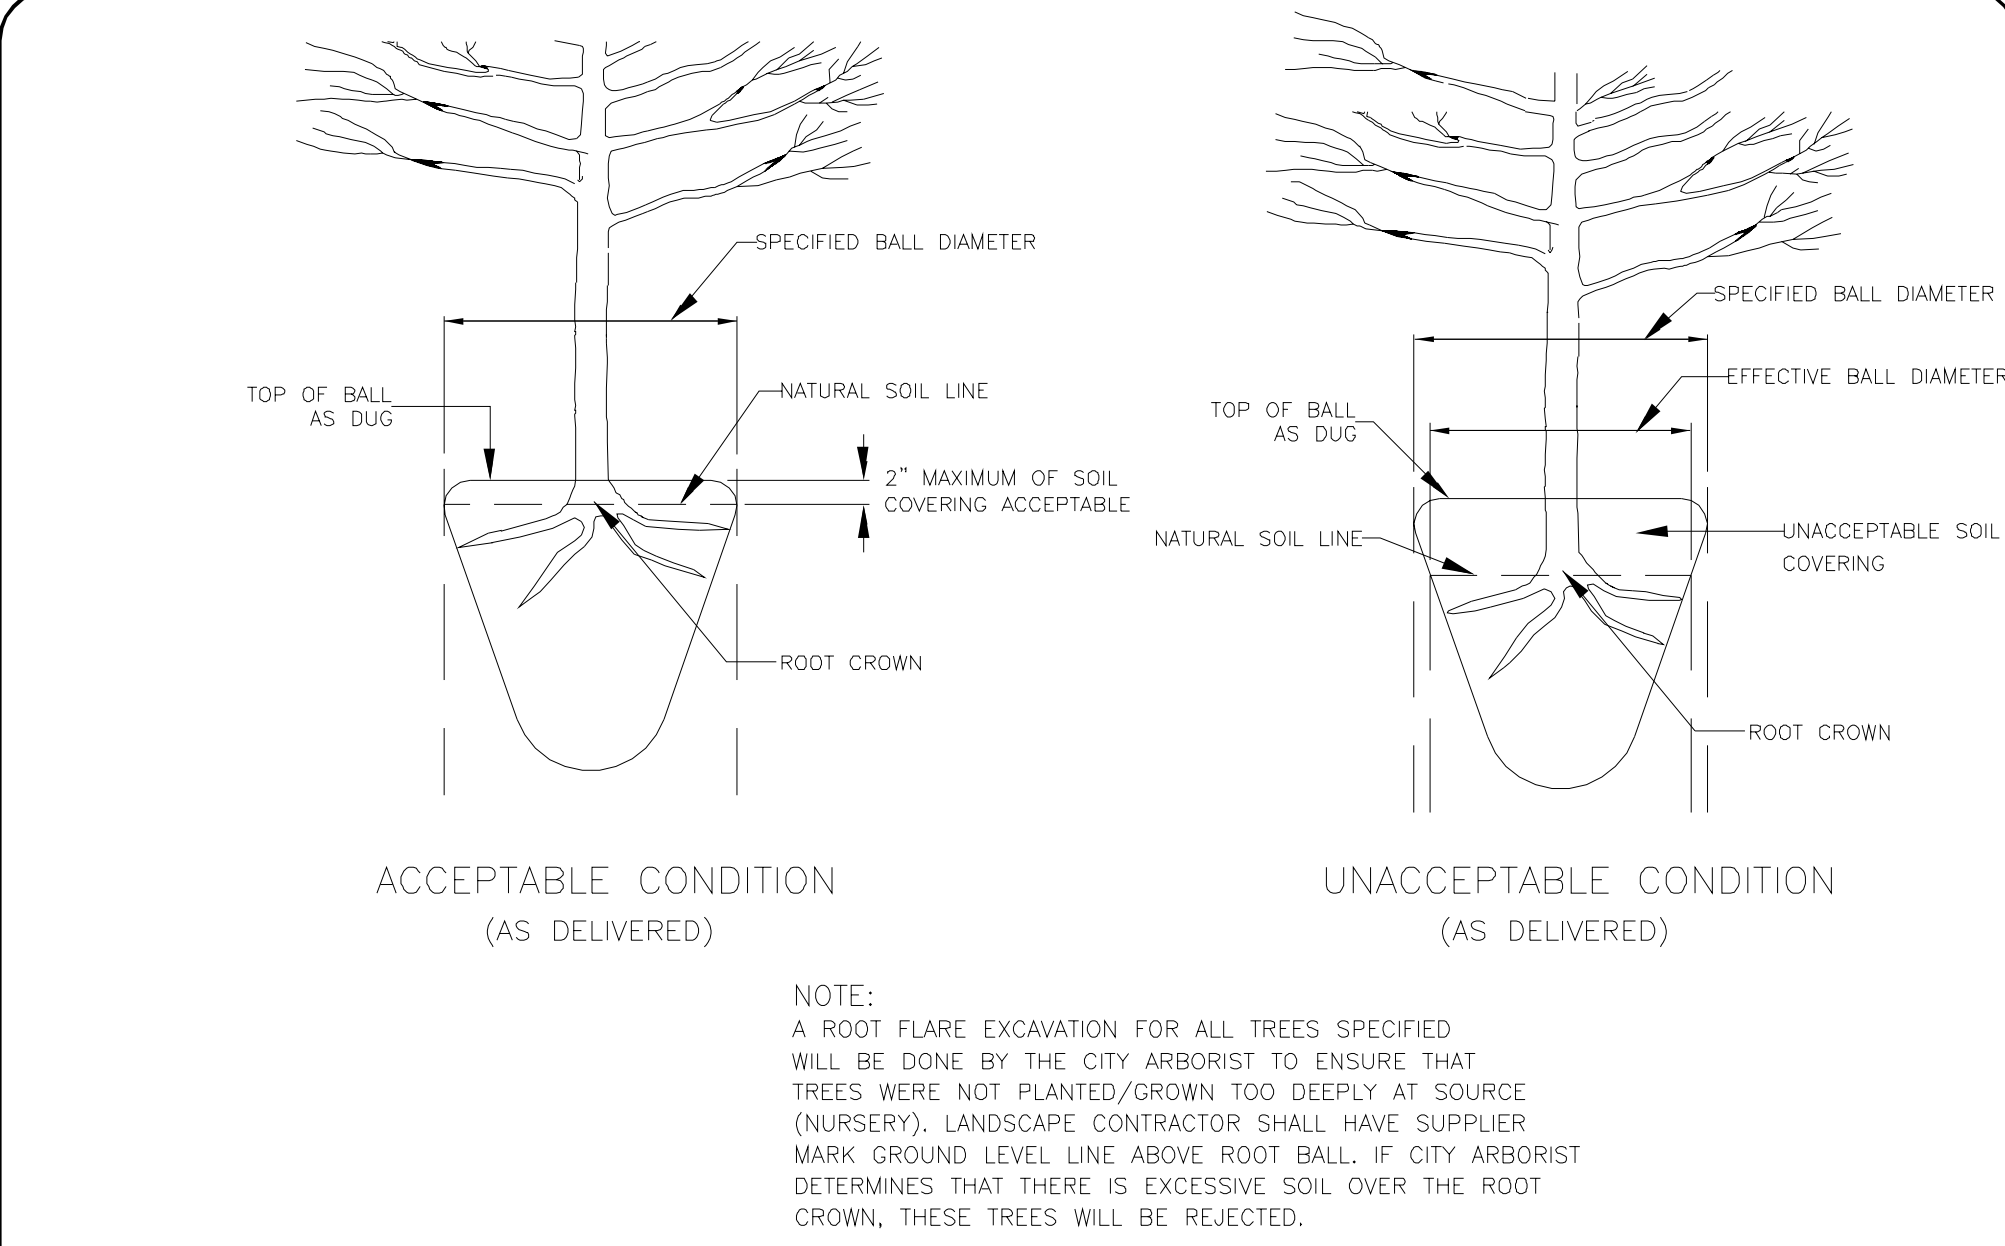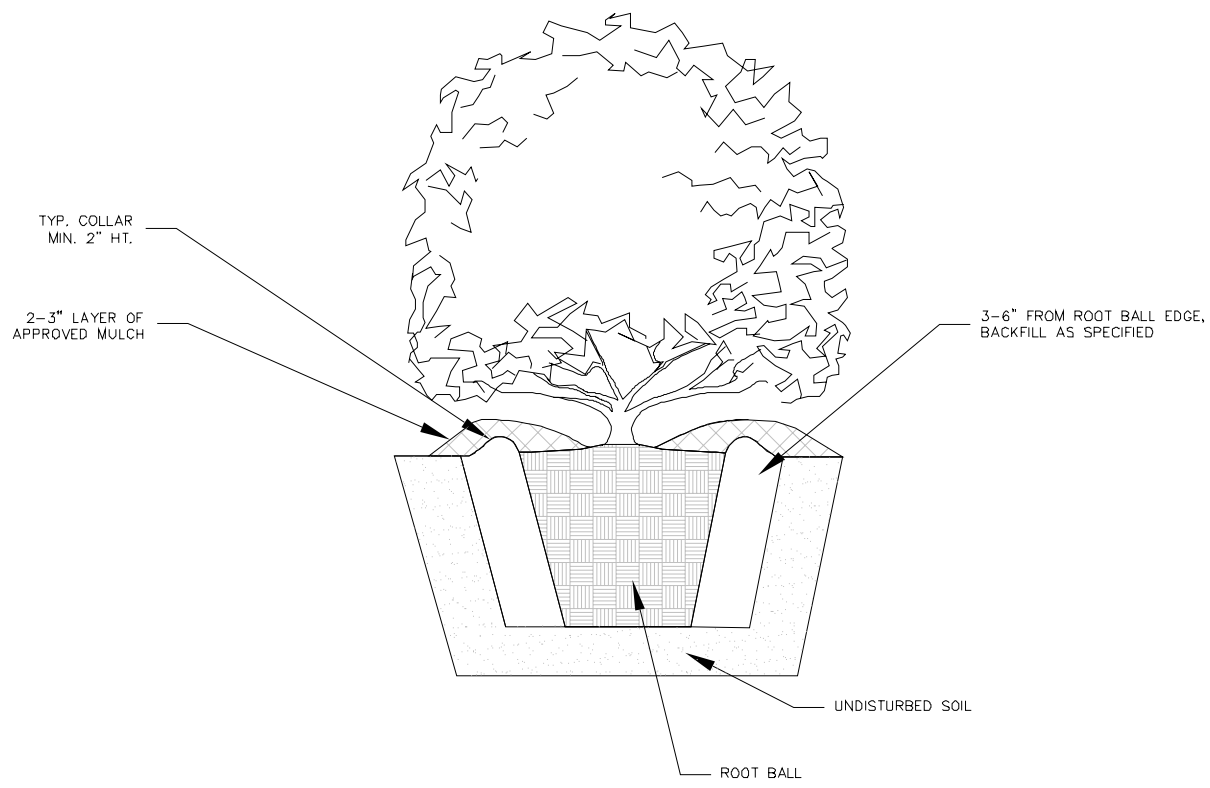

NOTE:
 A ROOT FLARE EXCAVATION FOR ALL TREES SPECIFIED WILL BE DONE BY THE CITY ARBORIST TO ENSURE THAT TREES WERE NOT PLANTED/GROWN TOO DEEPLY AT SOURCE (NURSERY). LANDSCAPE CONTRACTOR SHALL HAVE SUPPLIER MARK GROUND LEVEL LINE ABOVE ROOT BALL. IF CITY ARBORIST DETERMINES THAT THERE IS EXCESSIVE SOIL OVER THE ROOT CROWN, THESE TREES WILL BE REJECTED.


CITY OF CHARLOTTE
 LAND DEVELOPMENT STANDARDS
 INCLUDES CHARLOTTE ETJ

ROOT FLARE DEPTHS
 (TREE ROOT BALL CONDITION ON TREES FROM SUPPLIERS)

STD. NO. | REV.
 40.09 | 9



CLIENT:

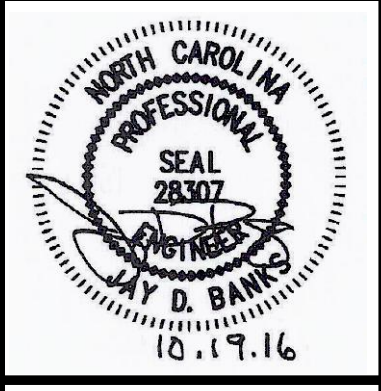

PROJECT:
**HARRIS TEETER
 EXPANSION**
 112 S. SHARON AMITY
 CHARLOTTE, NC 28211

**PLANTING
 DETAILS**

SHEET:

F	10.19.16	Revised per backlog reviewer comments	JDB
E	08.26.16	Revised building footprint	JDB
D	03.04.16	Added backlog preventers per Bldg. Sctt. review.	JDB
C	02.26.16	Per Building Standards review comments	JDB
B	01.28.16	2nd Submittal to City of Charlotte	JDB
A	01.21.16	Rev 1st Submittal to City of Charlotte	JDB
-	01.13.16	1st Submittal to City of Charlotte	JDB

DESIGNED: JDB
 DRAWN:
 CHECKED:
 PROJECT: 01014001
 DATE: 01.13.16