



| | | |
|-----|----------|---|
| REV | DATE | DESCRIPTION |
| F | 10.19.16 | Revised per backflow reviewer comments |
| E | 08.26.16 | Revised building footprint |
| D | 03.04.16 | Added backflow preventers per Bldg. Shts. review. |
| C | 02.26.16 | Per Building Standards review comments |
| B | 01.28.16 | 2nd Submittal to City of Charlotte |
| A | 01.21.16 | Rev 1st Submittal to City of Charlotte |
| - | 01.13.16 | 1st Submittal to City of Charlotte |


| | |
|-----------|----------|
| DESIGNED: | JDB |
| DRAWN: | |
| CHECKED: | |
| PROJECT: | 01014001 |
| DATE: | 01.13.16 |

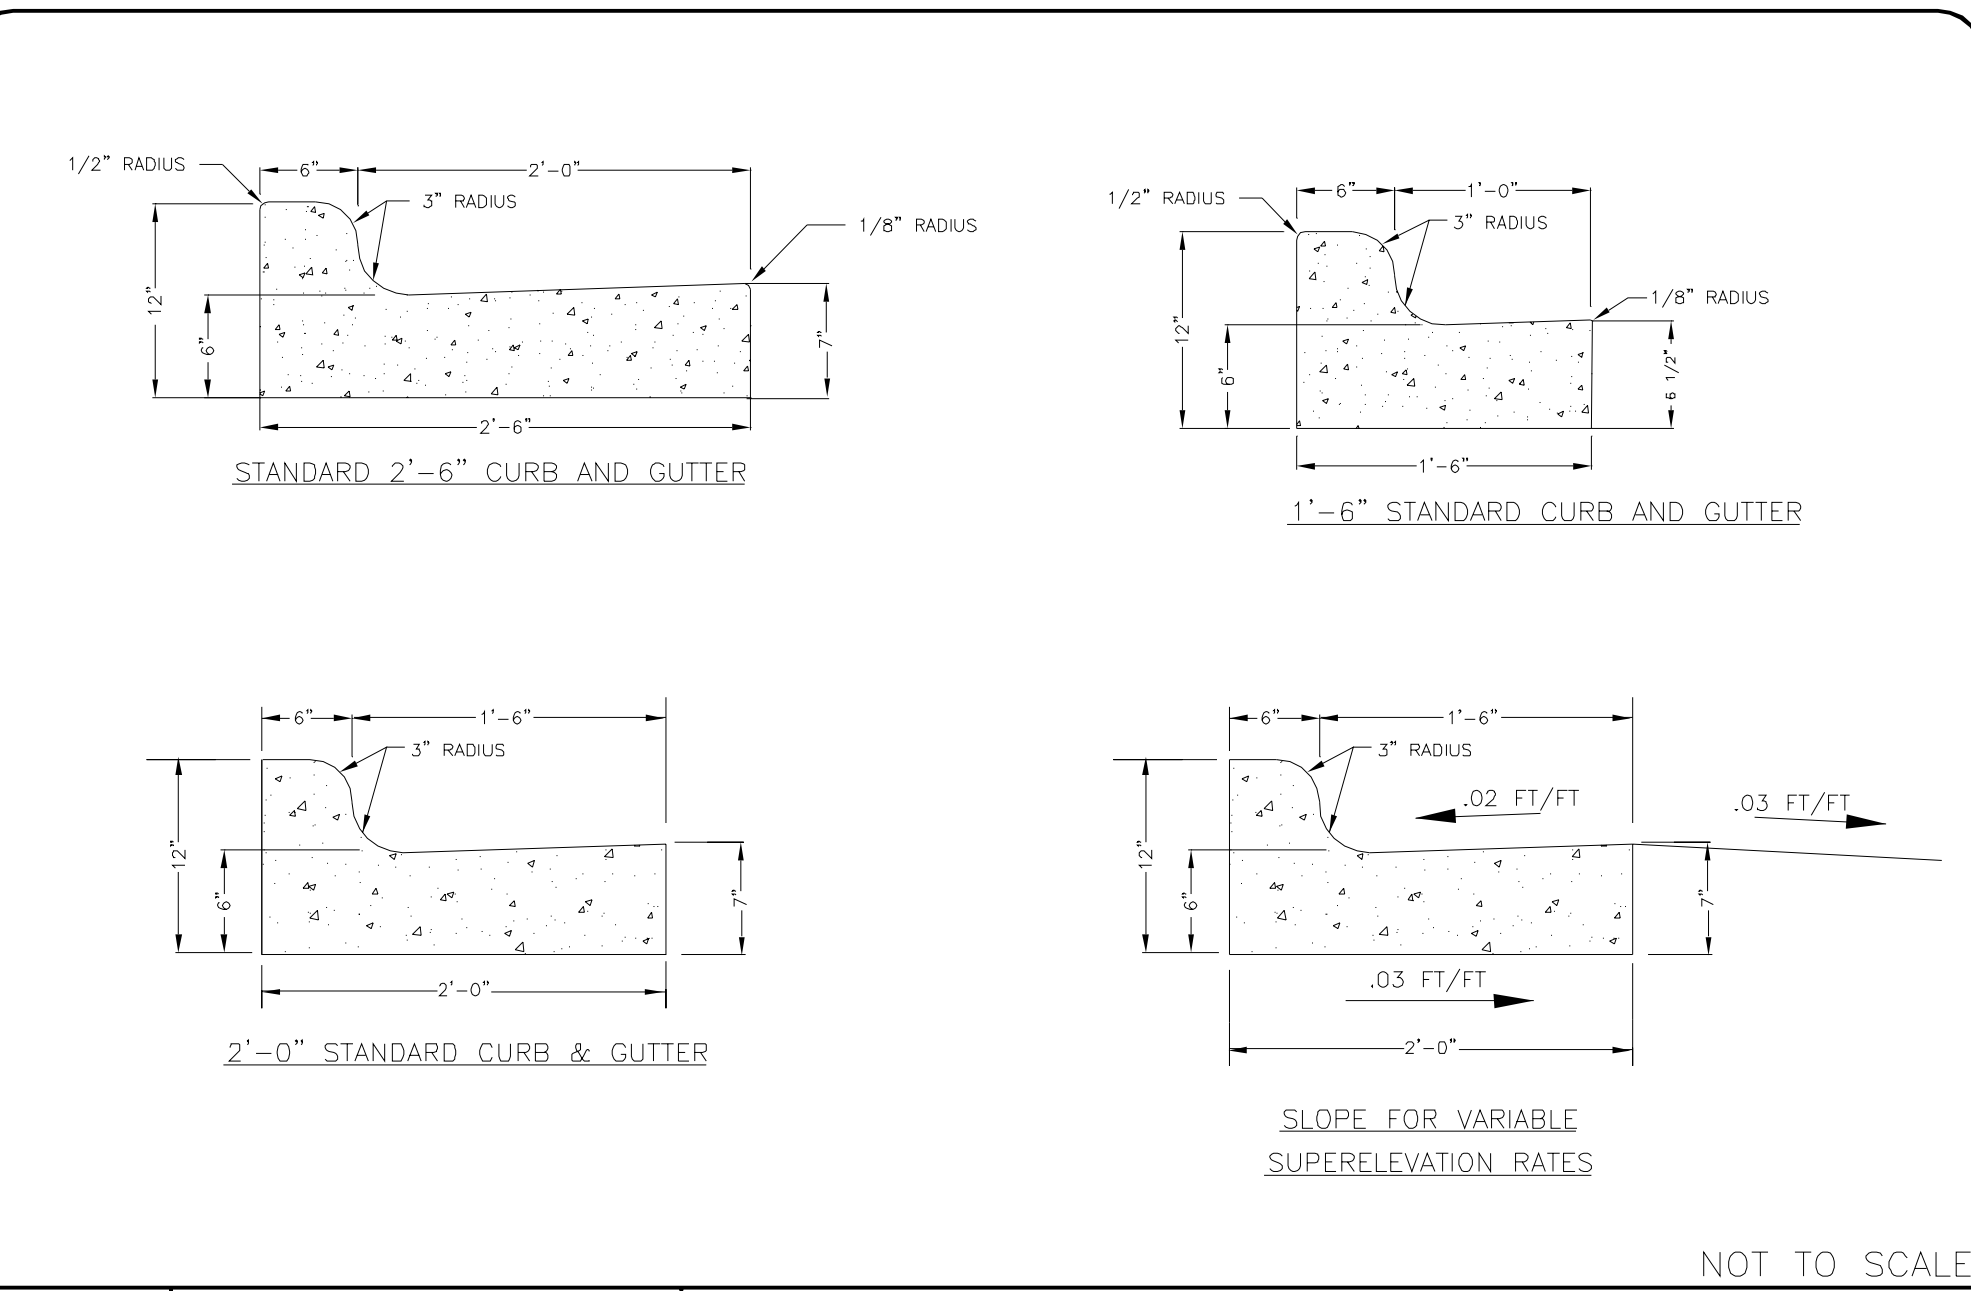


CITY OF CHARLOTTE
LAND DEVELOPMENT STANDARDS
INCLUDES CHARLOTTE ETJ
STANDARD CURB AND GUTTER
STD. NO. 10.17A

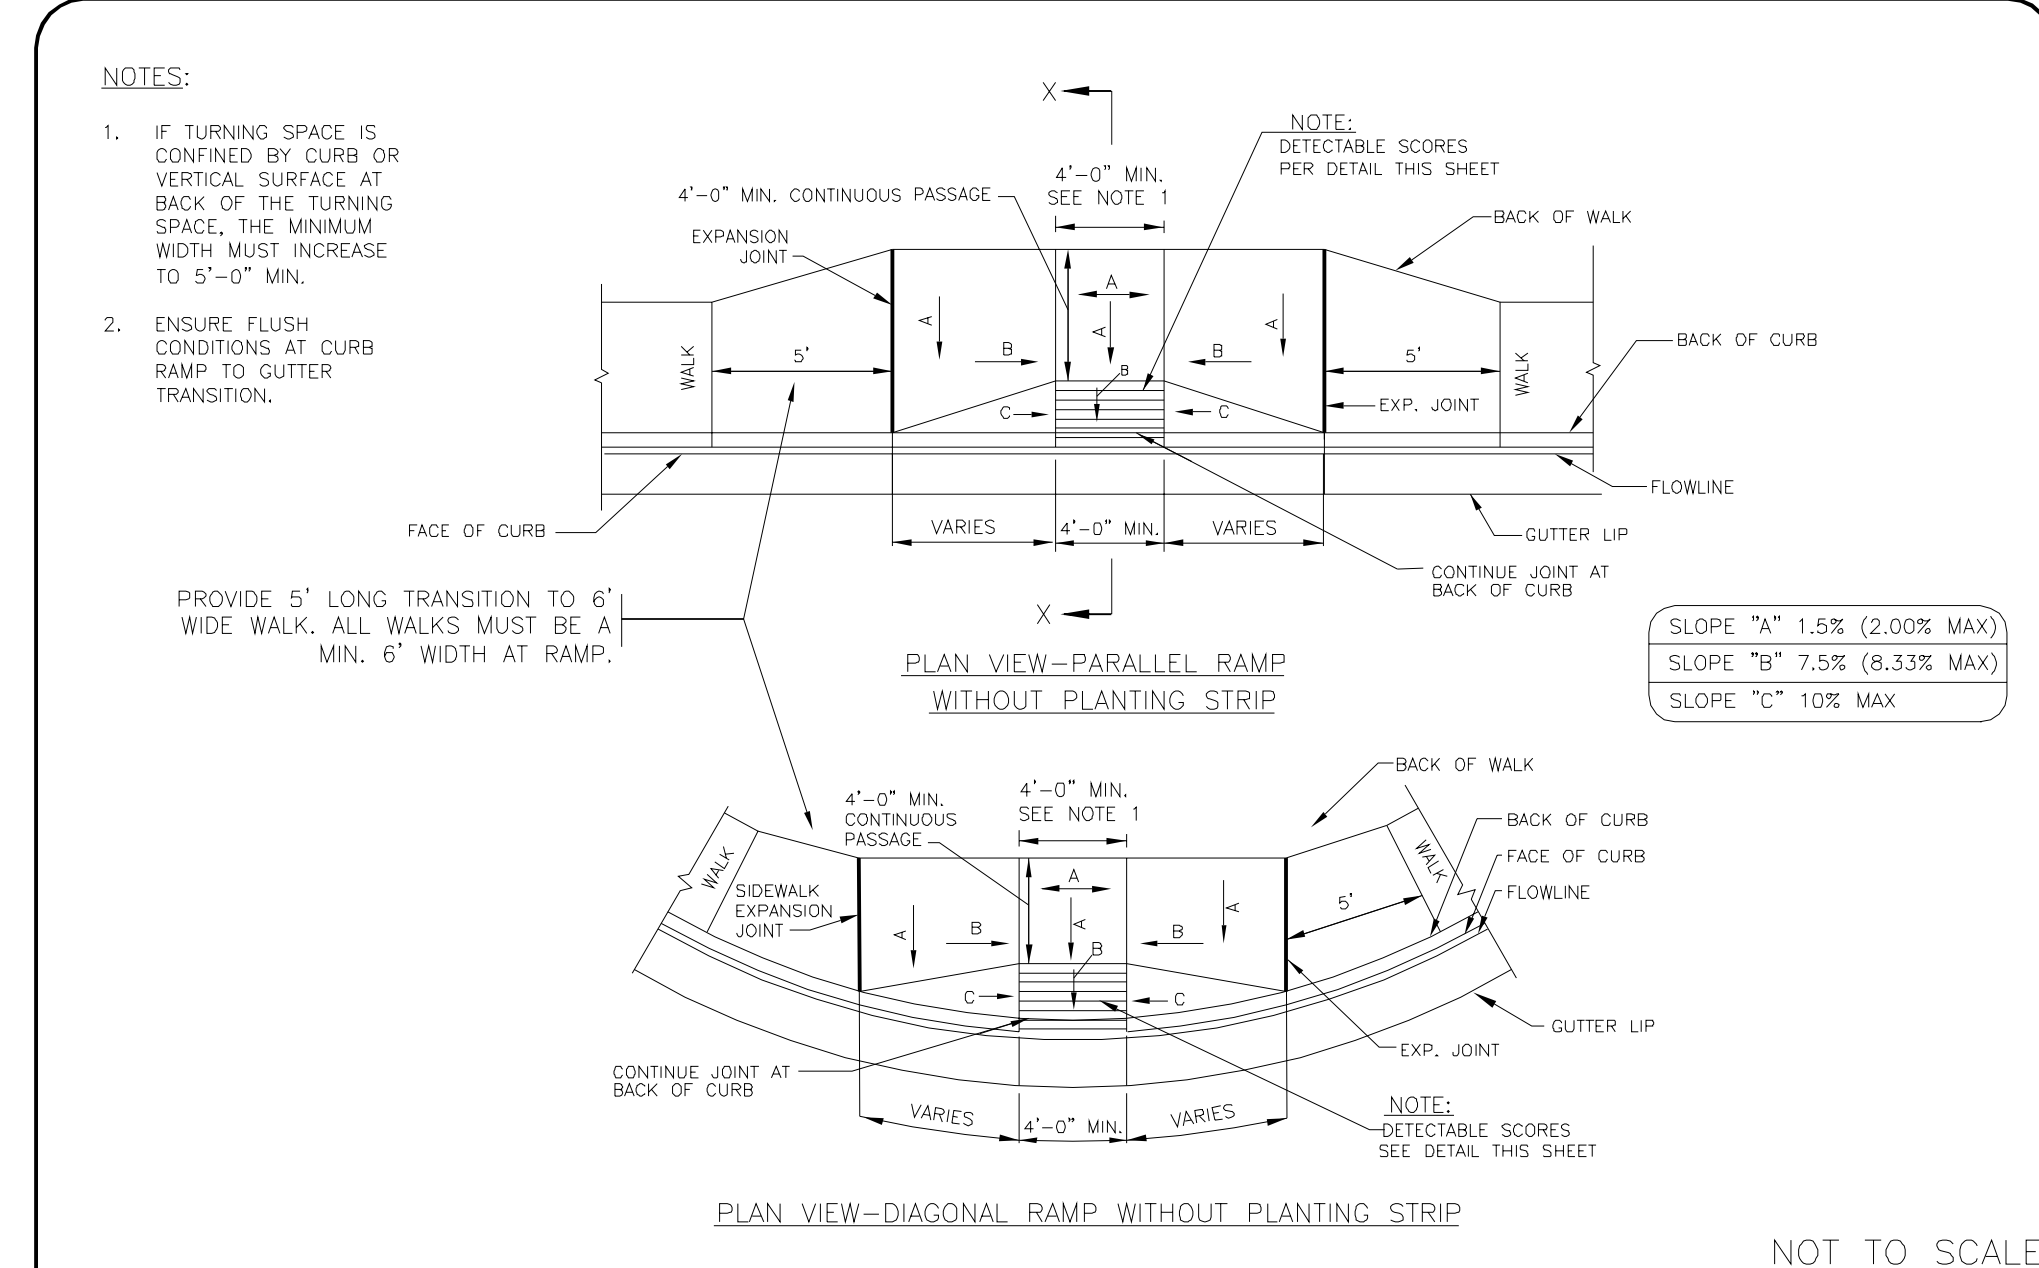


CITY OF CHARLOTTE
LAND DEVELOPMENT STANDARDS
INCLUDES CHARLOTTE ETJ
ACCESSIBLE RAMP STANDARD WITHOUT PLANTING STRIP 2'-6\"/>

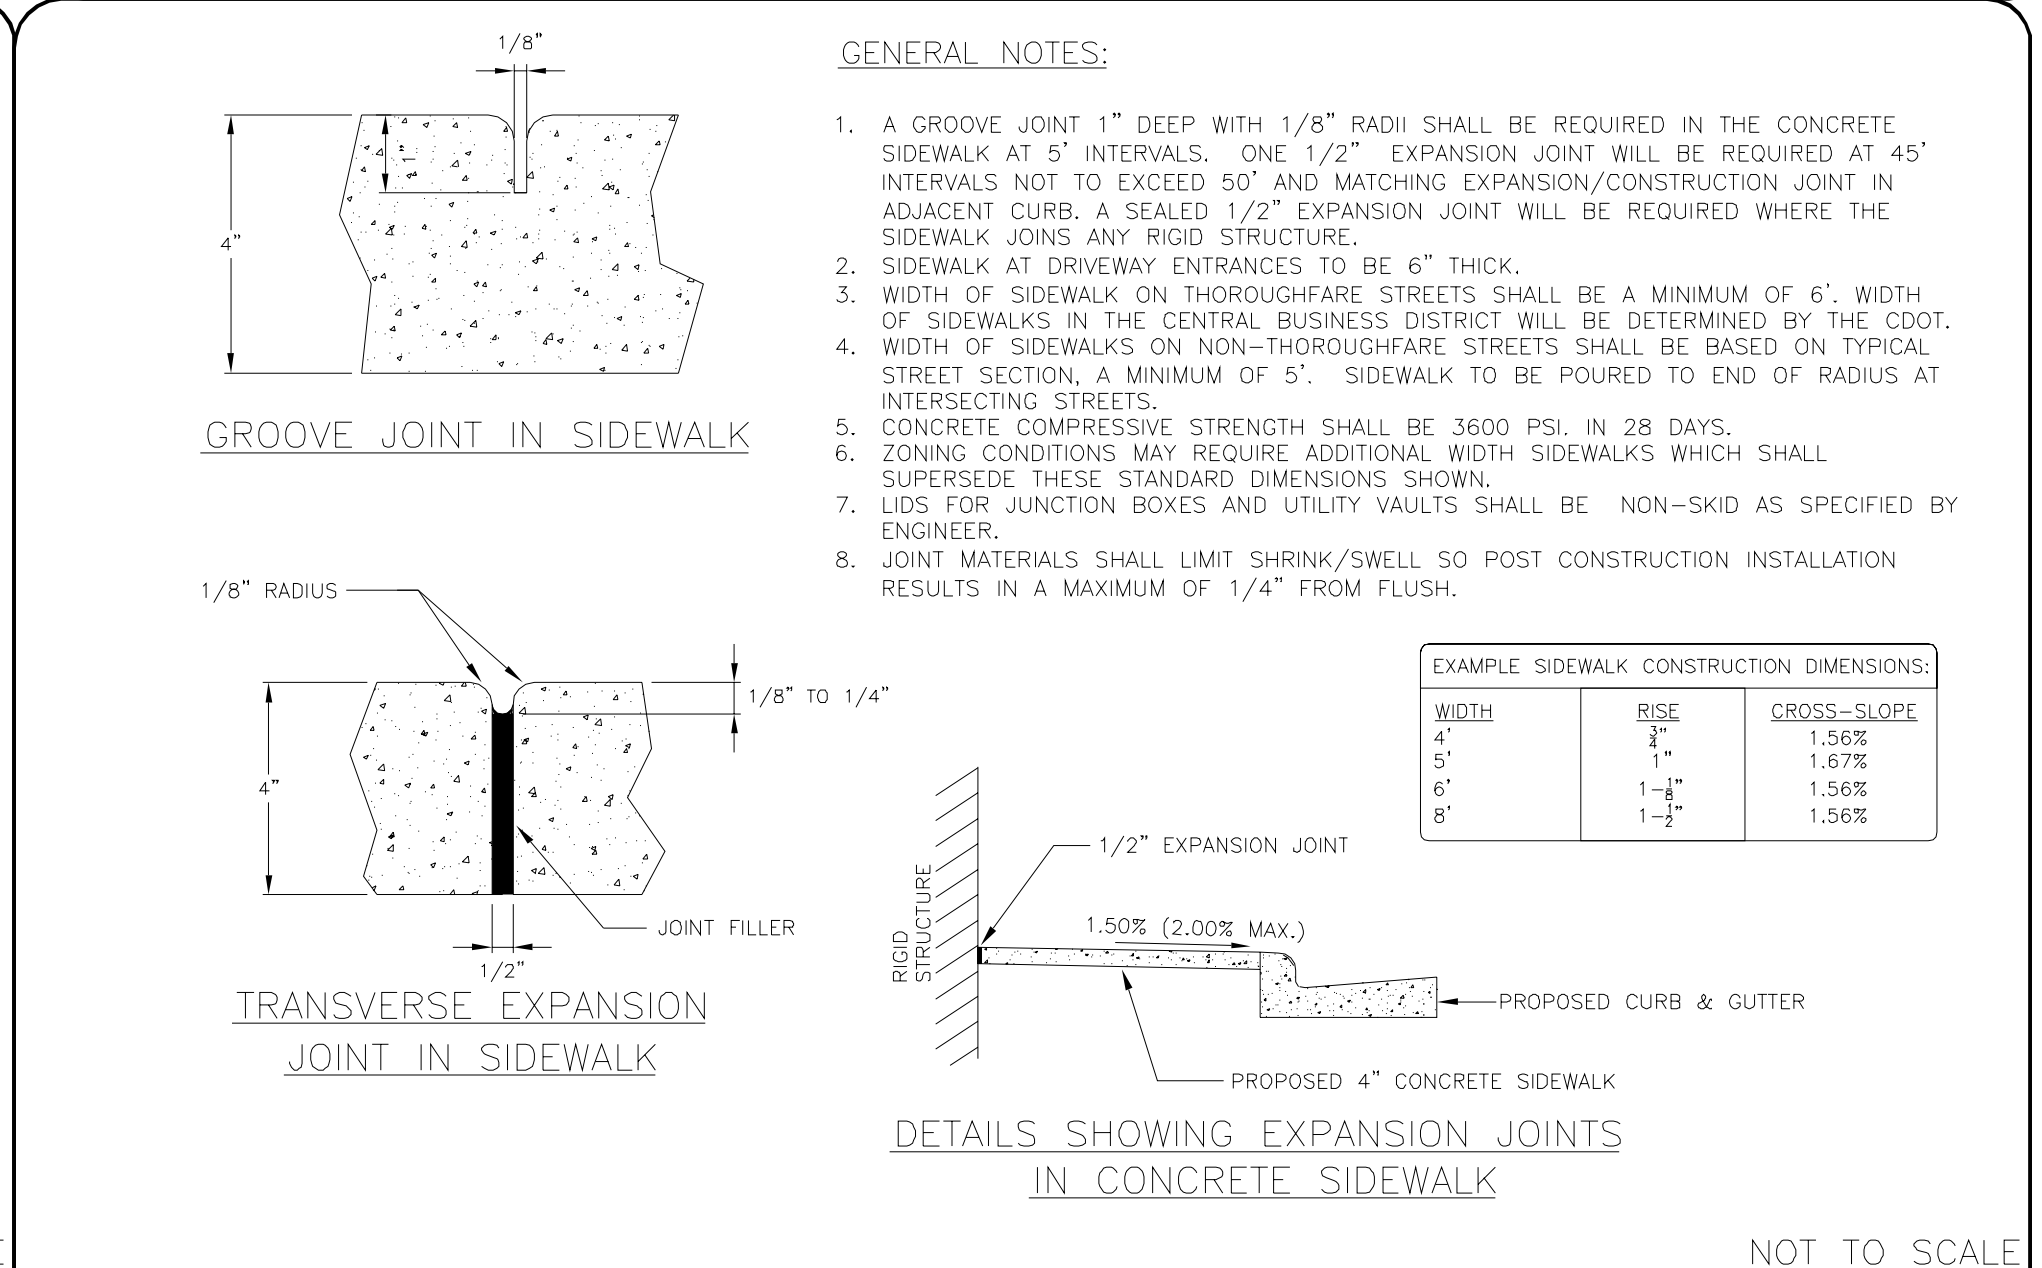

CITY OF CHARLOTTE
LAND DEVELOPMENT STANDARDS
INCLUDES CHARLOTTE ETJ
CONCRETE SIDEWALKS
STD. NO. 10.2213

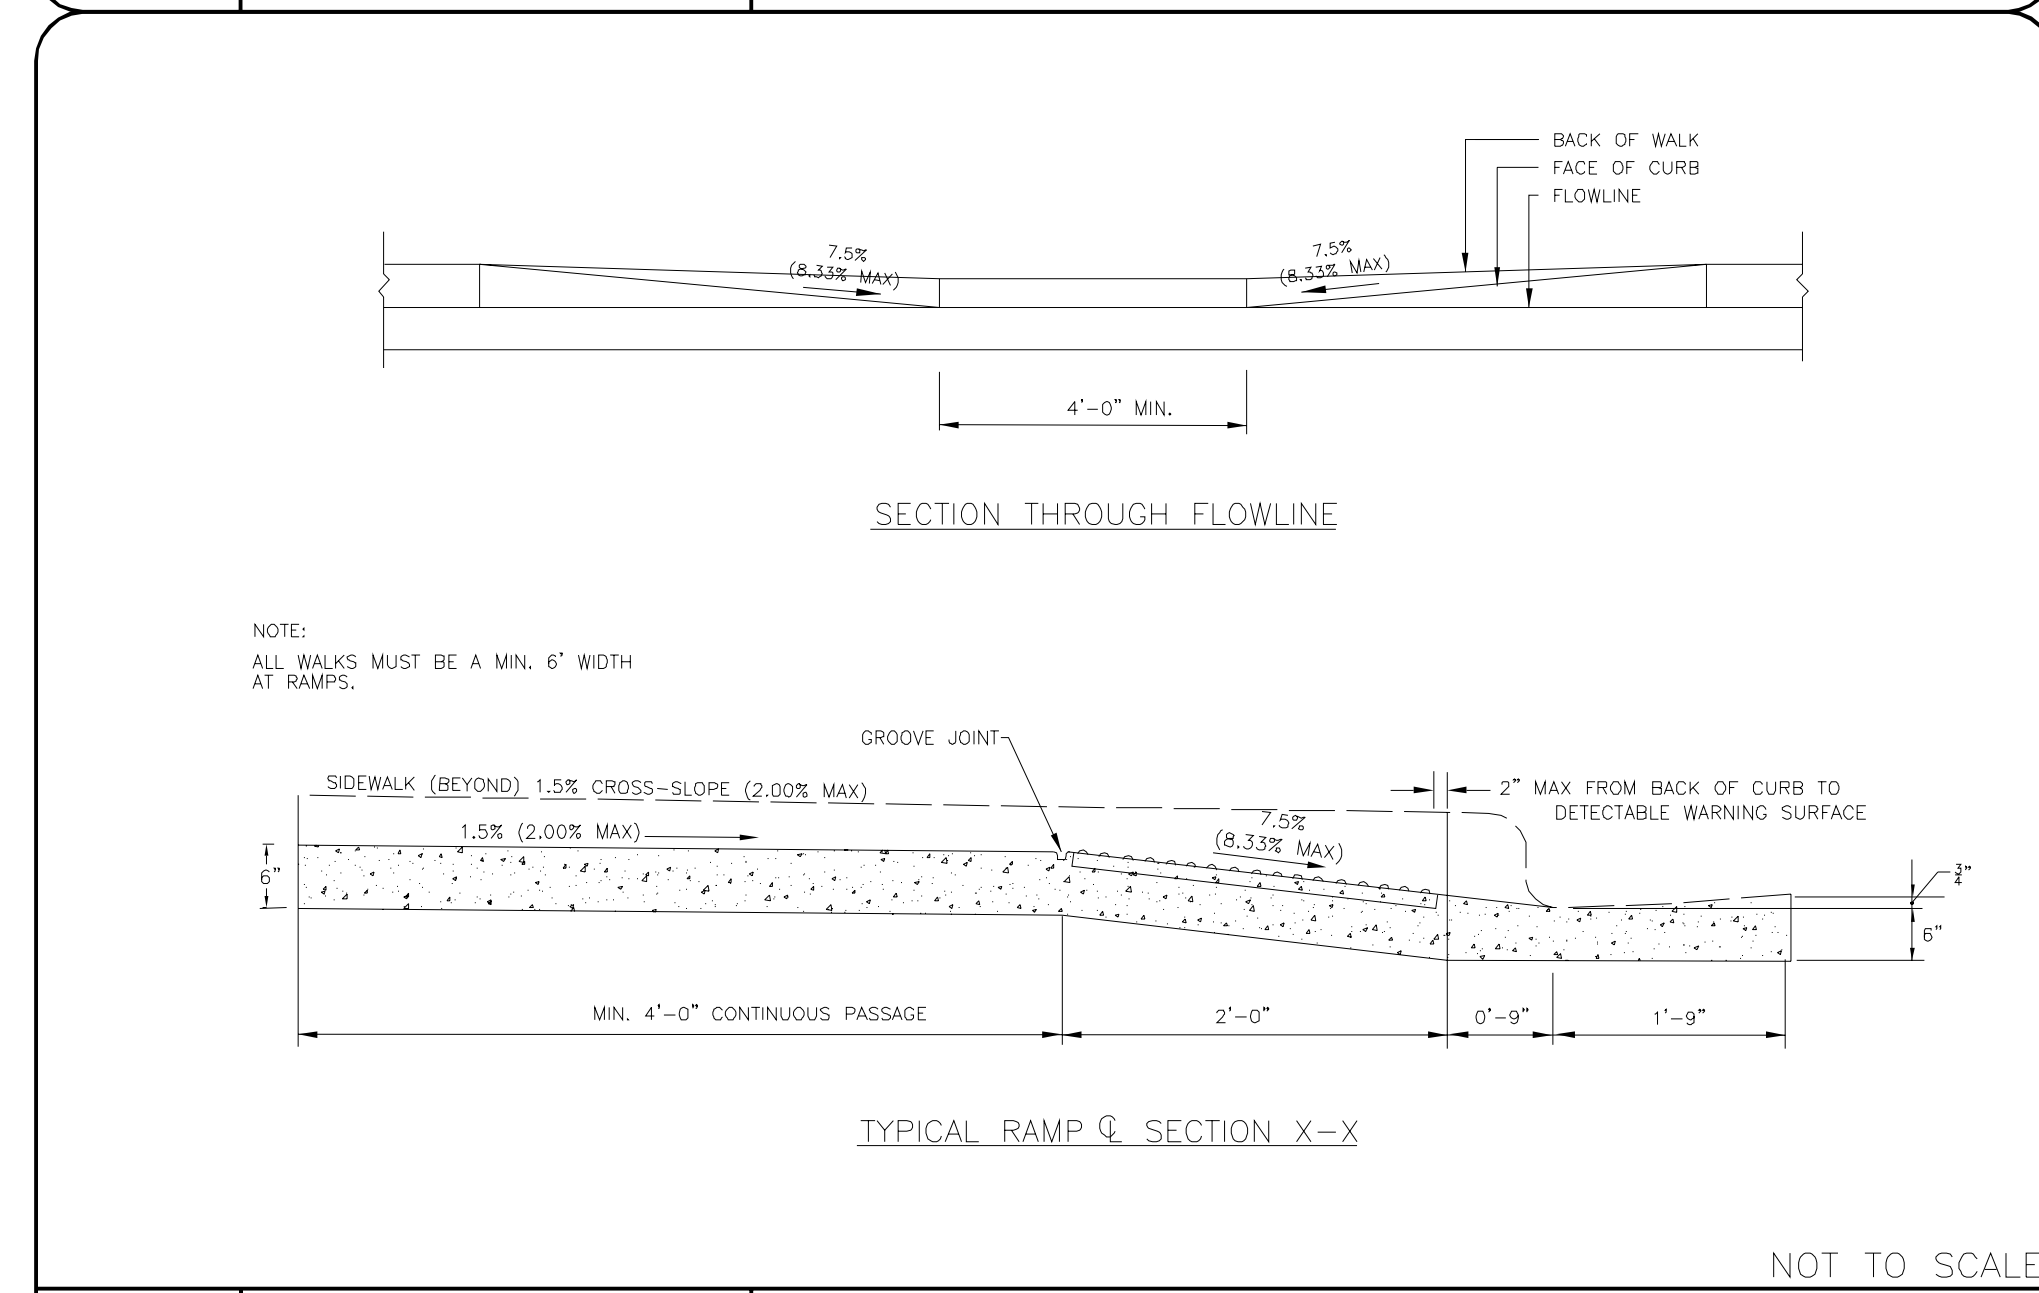

CITY OF CHARLOTTE
LAND DEVELOPMENT STANDARDS
INCLUDES CHARLOTTE ETJ
ACCESSIBLE RAMP SECTIONS WITHOUT PLANTING STRIP (2'-6\"/>

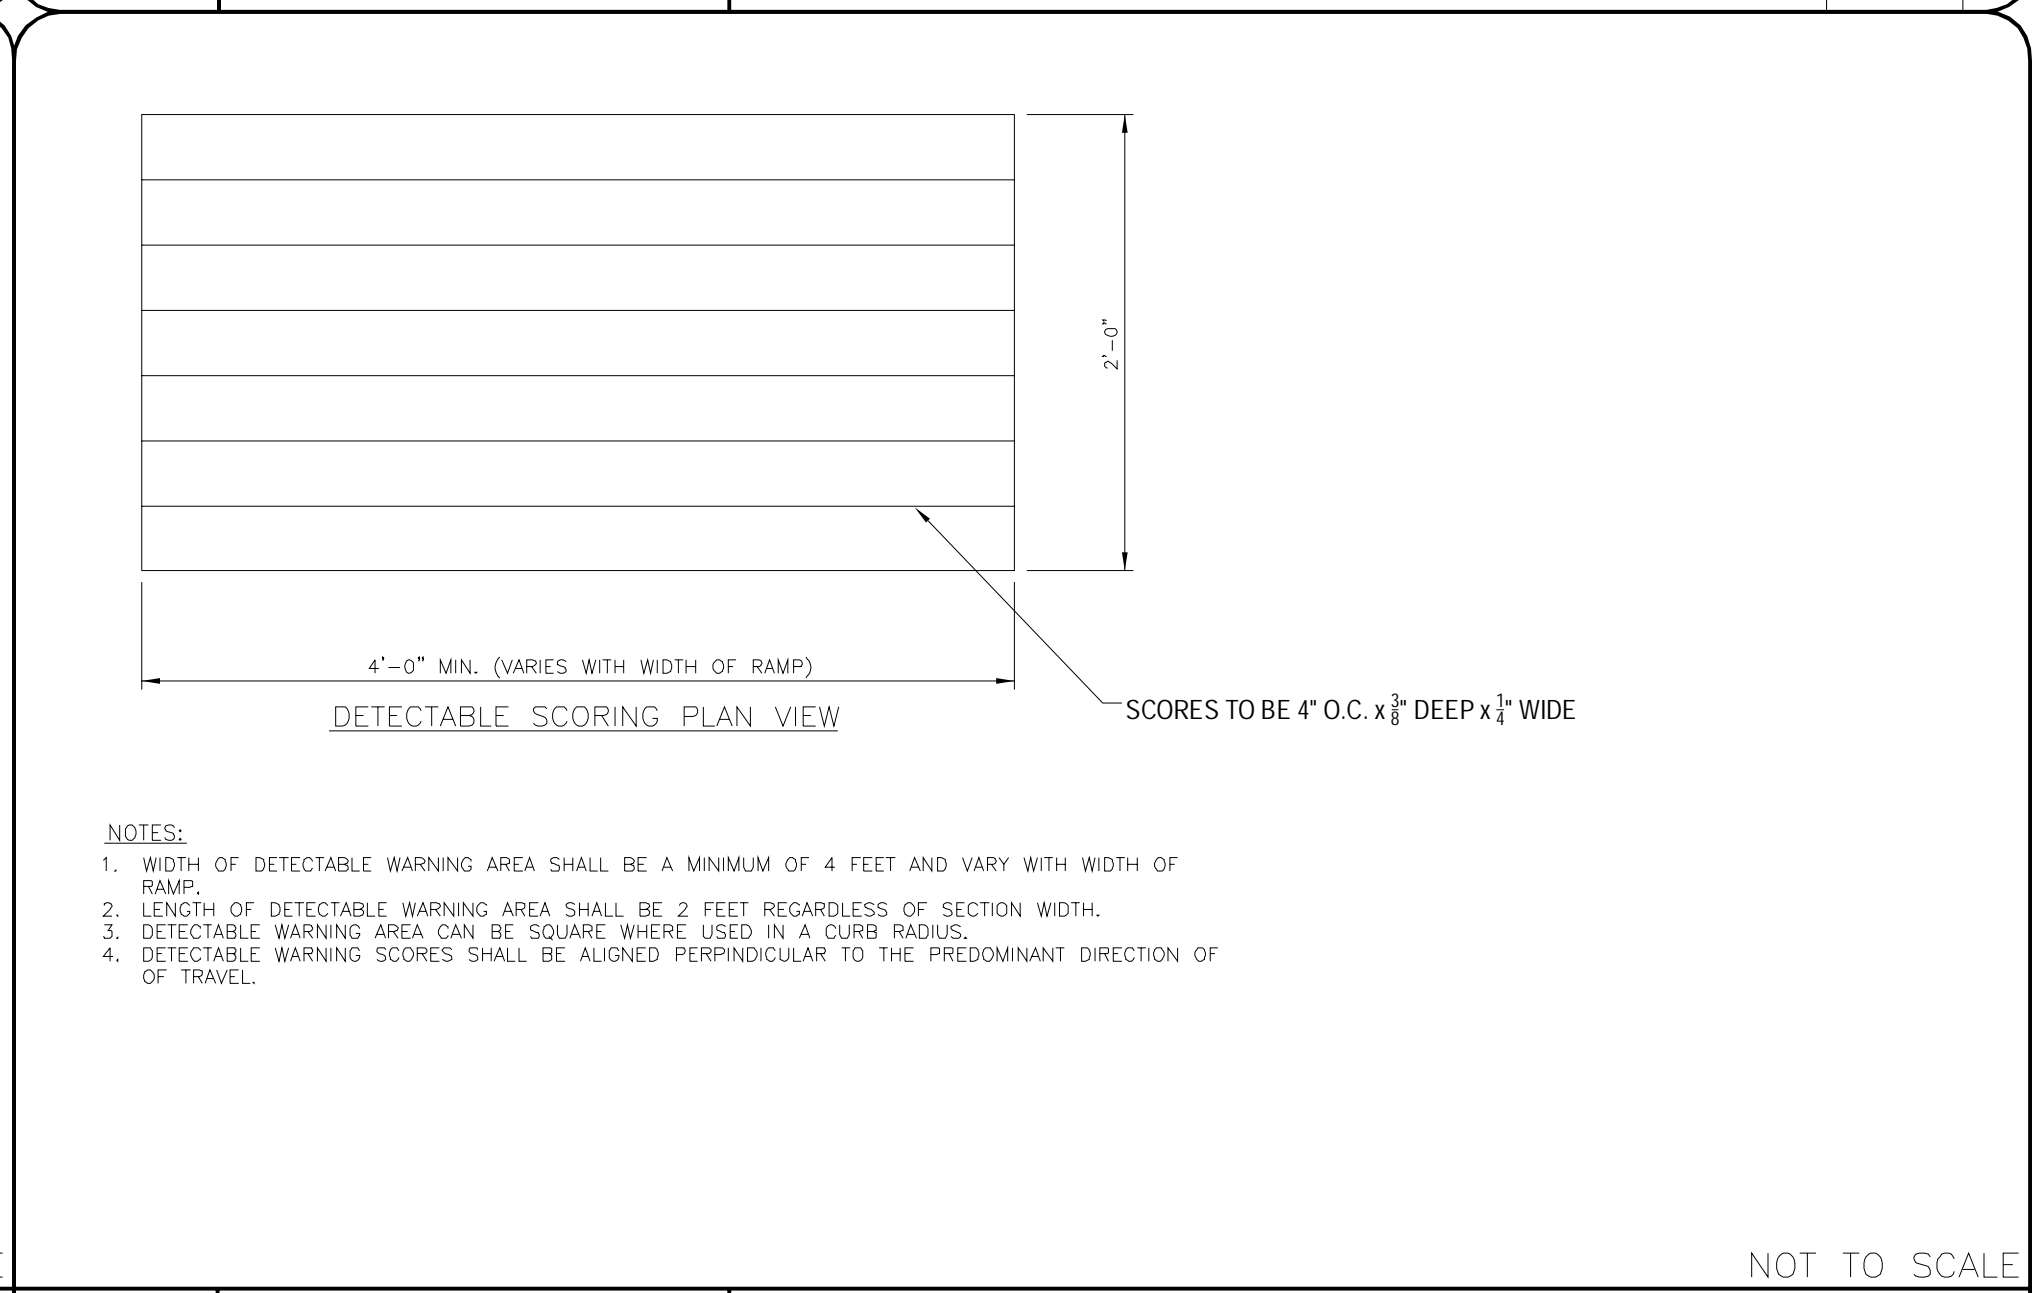

CITY OF CHARLOTTE
LAND DEVELOPMENT STANDARDS
INCLUDES CHARLOTTE ETJ
DETECTABLE SCORES
STD. NO. 10.32B13