



GENERAL NOTES:

- A. DIMENSIONS INDICATED ARE TO FACE OF EXISTING WALLS. G.C. TO VERIFY ALL EXISTING DIMENSIONS PRIOR TO CONSTRUCTION.
- B. G.C. TO REPAIR AND REPAINT ALL EXISTING GYPSUM BOARD DAMAGED BY REMODEL AS NECESSARY.
- C. G.C. TO REPAINT ALL WALLS INSIDE PHARMACY, PHARMACY CONSULTATION AREA, BULKHEAD AND SALES FLOOR SIDE OF PHARMACY WALL FROM FINISHED FLOOR TO CEILING/TOP OF WALL. COLOR TO MATCH EXISTING COLOR UNLESS DIRECTED OTHERWISE BY HT PROJECT MANAGER. VERIFY EXTENTS AND COLOR(S) IN FIELD AND WITH HT PROJECT MANAGER.
- D. G.C. TO PROVIDE A TEMPORARY 2x4 STUD WALL WITH A LAYER OF 1/2" PLYWOOD ACROSS THE ENTIRE PHARMACY FROM FINISHED FLOOR TO 10'-0" AFF. TEMPORARY WALL TO BE BRACED BACK TO REAR WALL OF PHARMACY. TEMPORARY WALL TO BE REMOVED EVERY MORNING PRIOR TO PHARMACY OPENING AND REPLACED EVERY EVENING AS SOON AS PHARMACY IS CLOSED. VERIFY EXTENTS IN FIELD AND WITH THE HT PROJECT MANAGER.
- E. G.C. TO CLEAN AND REPAIR AS NECESSARY ALL EXISTING CEILING GRID AND TILES IN WORK AREA. REPLACE ALL DAMAGED CEILING GRID AND TILES WITH NEW AS REQUIRED. VERIFY EXTENTS WITH HT PROJECT MANAGER. ALL NEW MATERIALS TO MATCH EXISTING.
- F. G.C. TO VERIFY ALL EXISTING CONDITIONS AND CONSTRUCTION. G.C. IS TO NOTIFY ARCHITECT OF ANY DISCREPANCIES OR UNUSUAL CONDITIONS ENCOUNTERED IN FIELD PRIOR TO THE COMMENCEMENT OF WORK.


NOTE:
G.C. AND ALL SUBCONTRACTORS ARE TO FIELD VERIFY ALL DIMENSIONS AND ALL EXISTING CONDITIONS IN FIELD PRIOR TO BIDDING, STARTING WORK AND ORDERING MATERIALS.

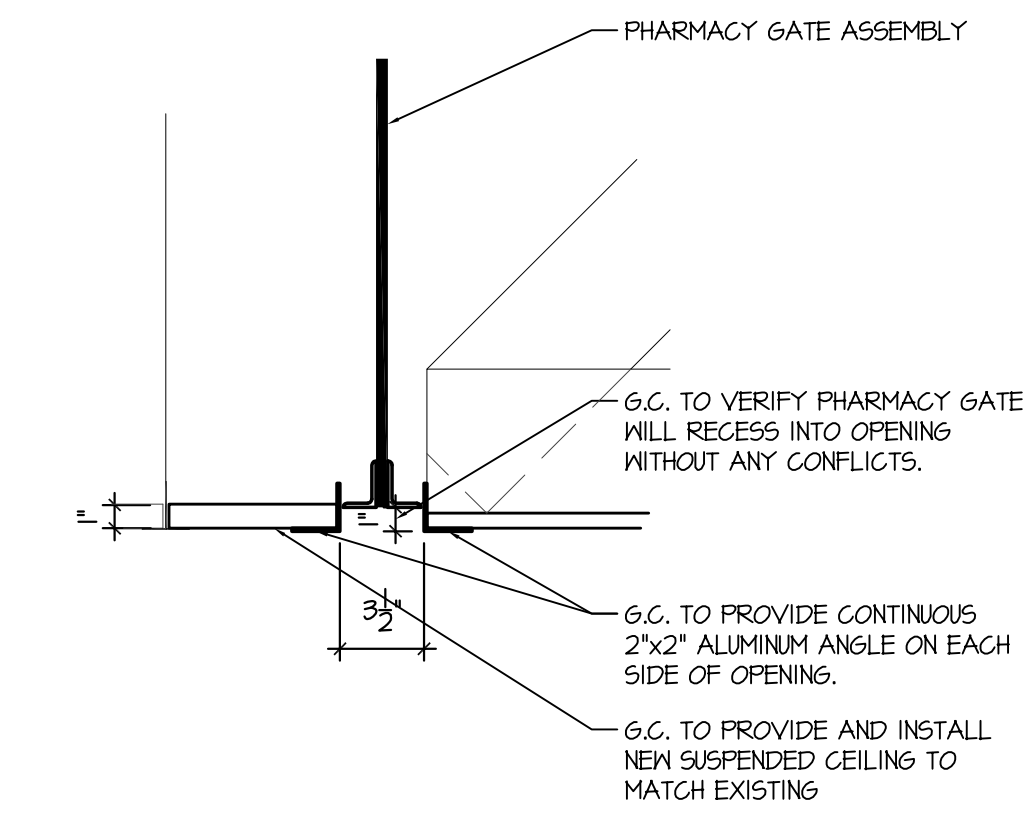


6 DETAIL AT GATE OPENING
SCALE: 1 1/2" = 1'-0"

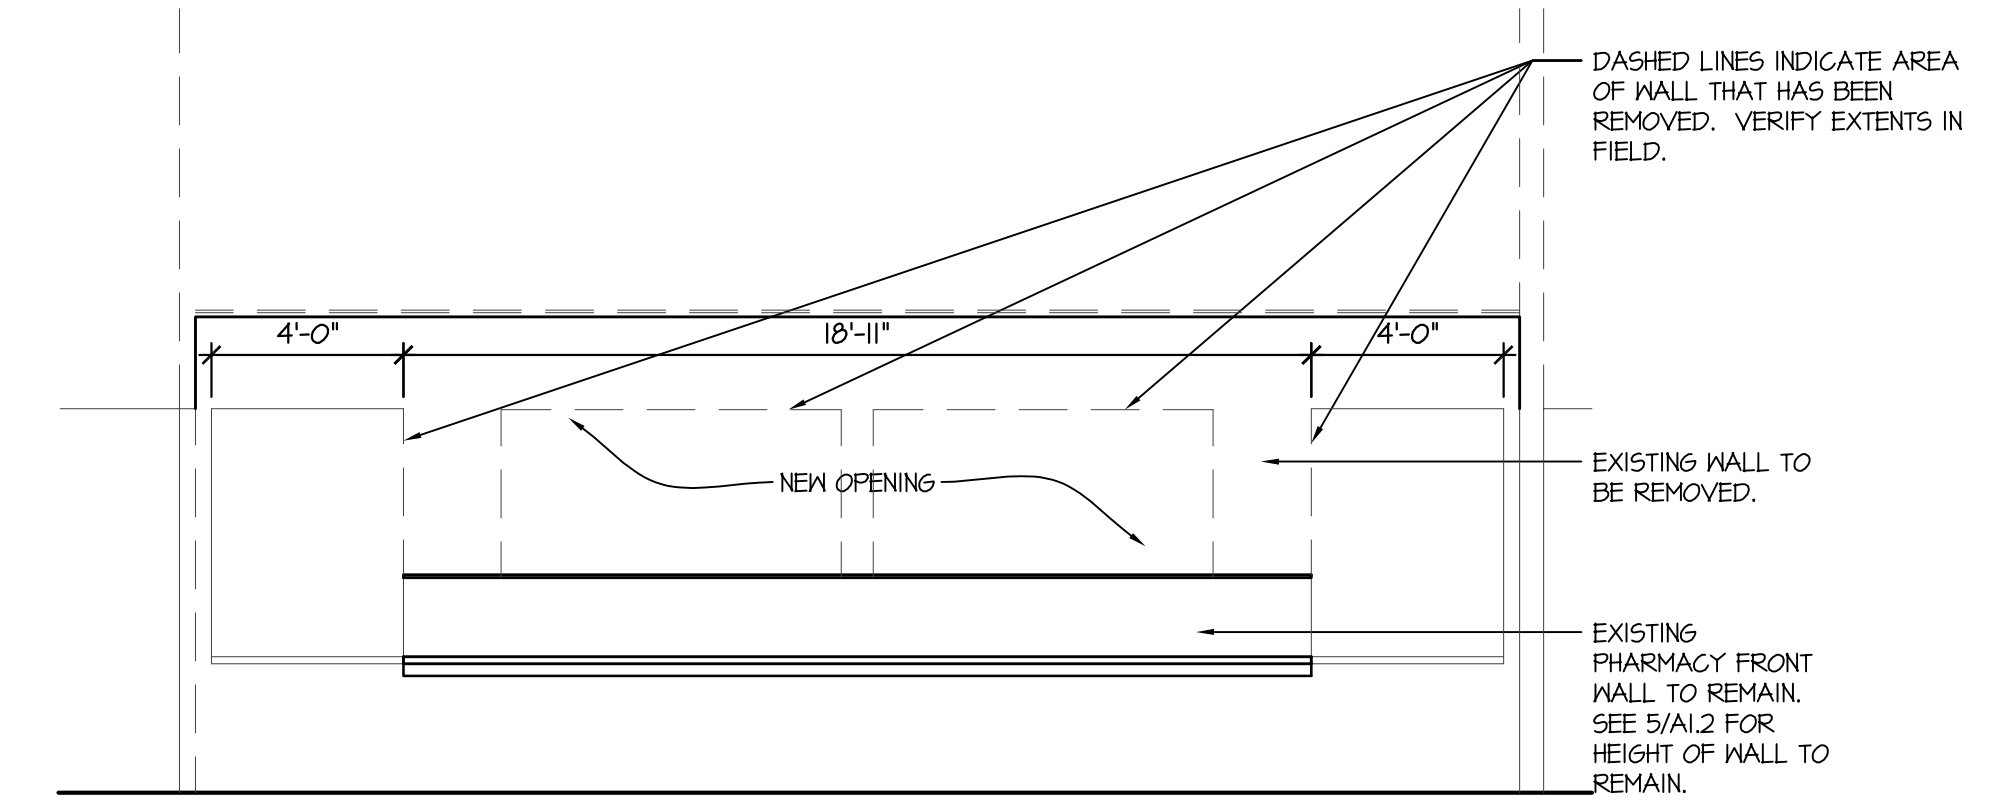


3 NEW PHARMACY ELEVATION
SCALE: 1/4" = 1'-0"

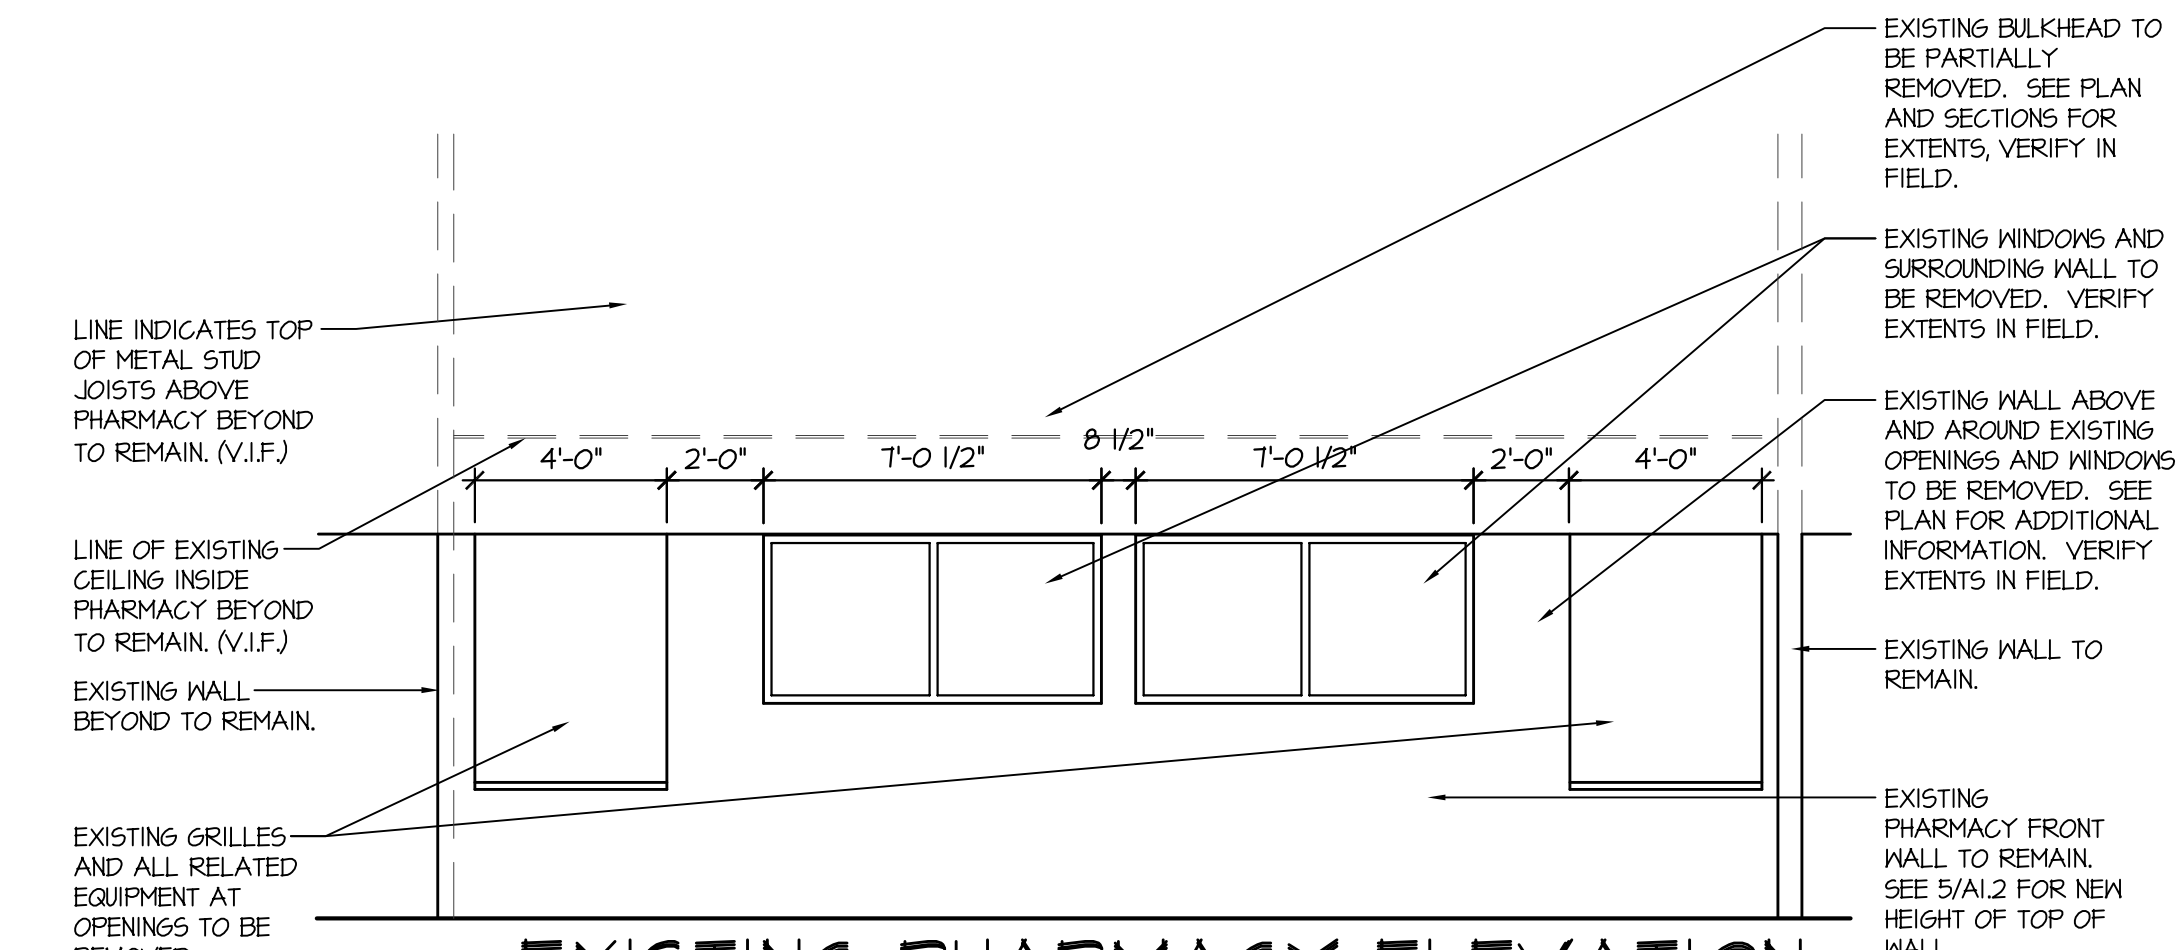


2 EXISTING PHARMACY ELEVATION
SCALE: 1/4" = 1'-0"

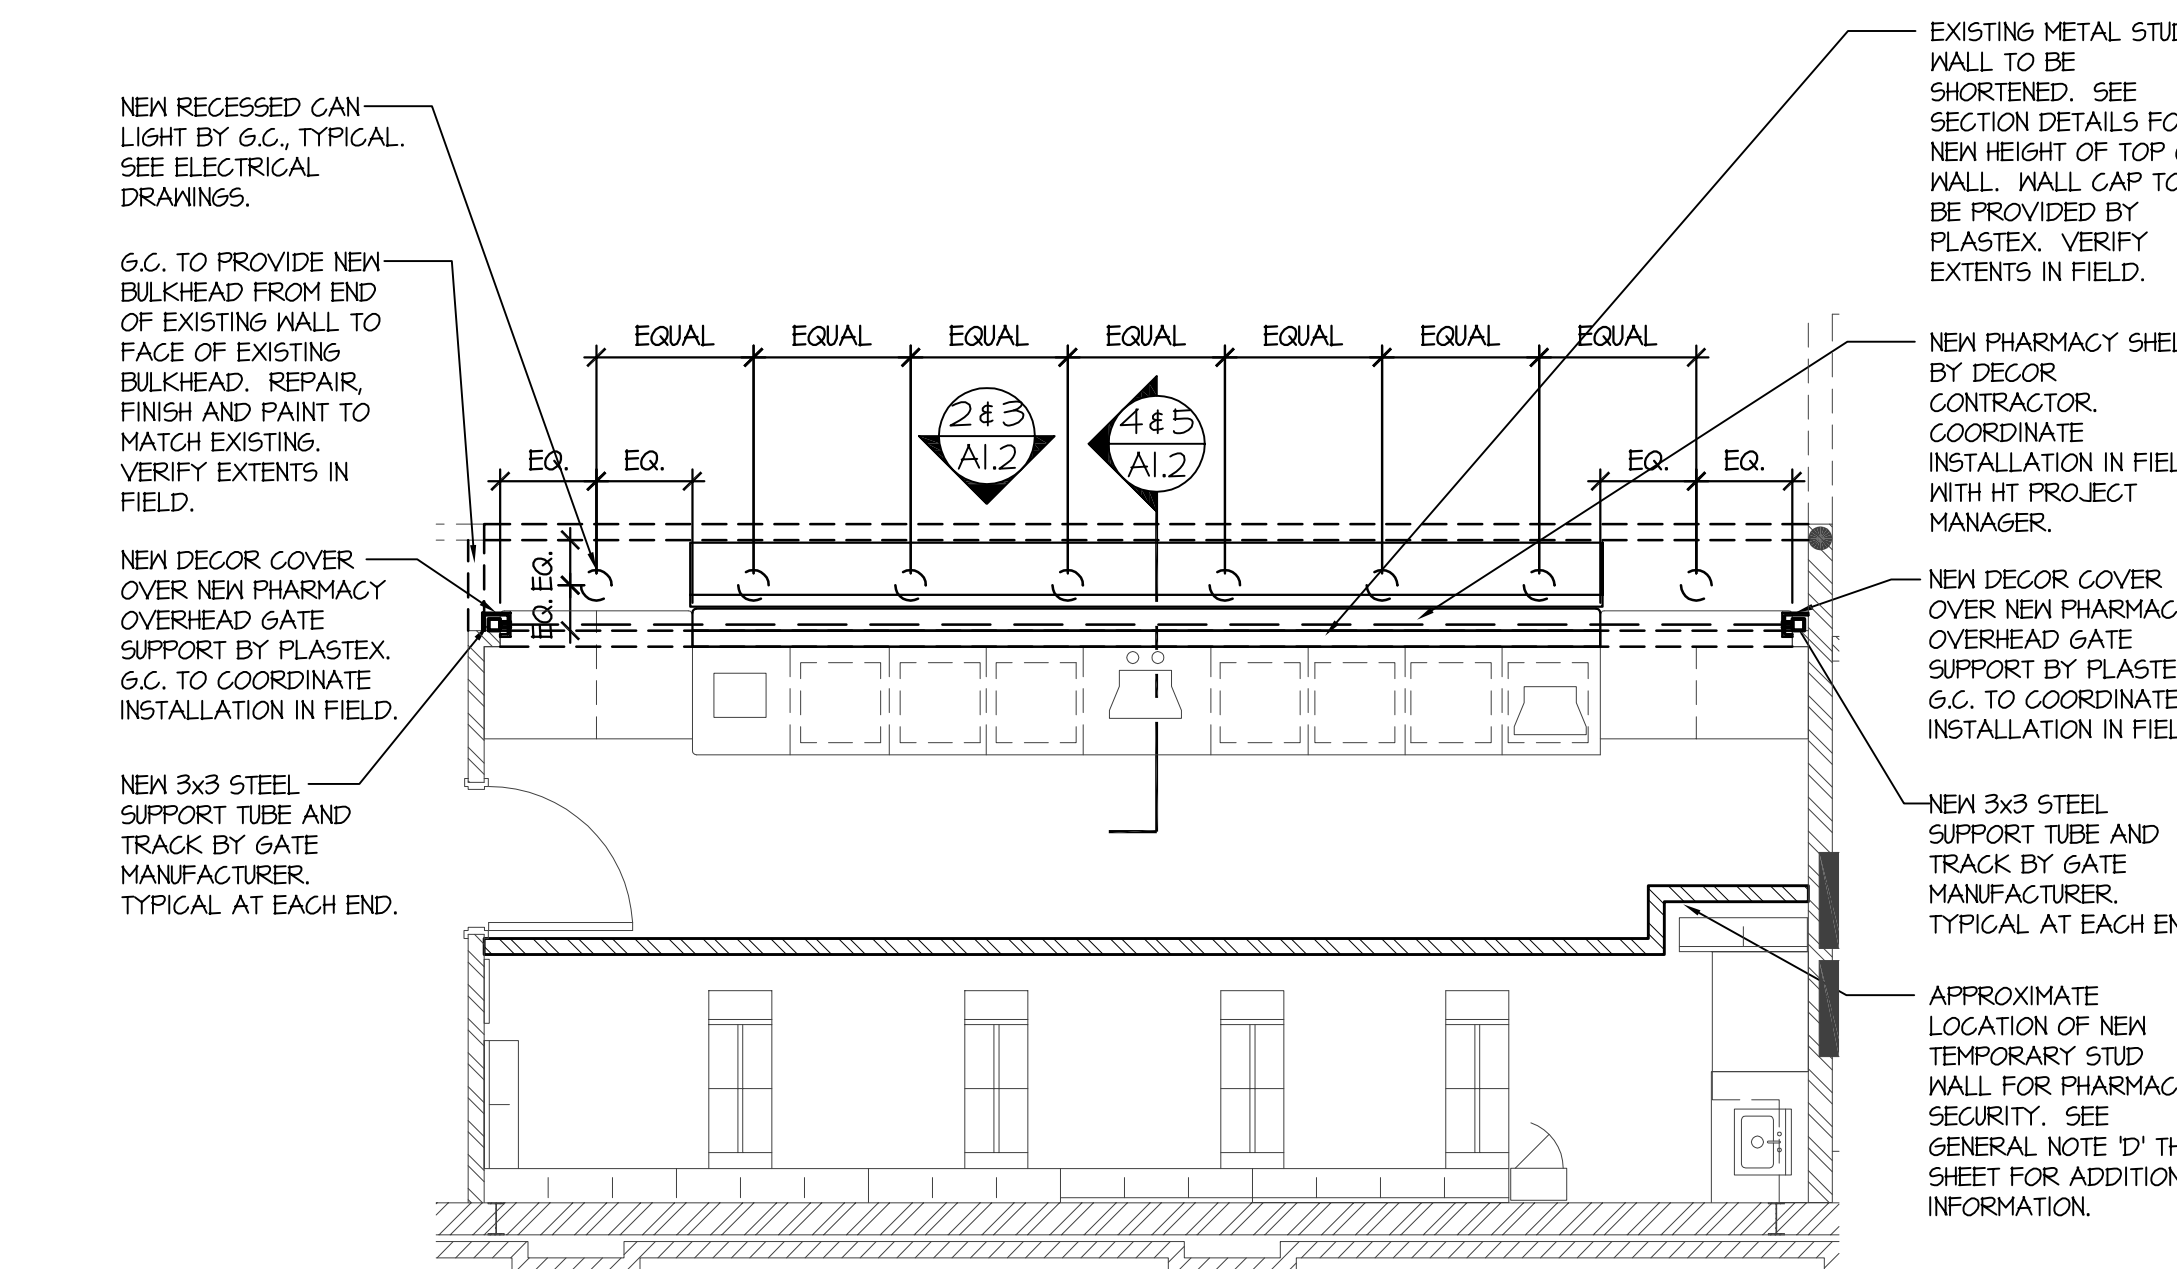

1 NEW PHARMACY PLAN
SCALE: 1/4" = 1'-0"

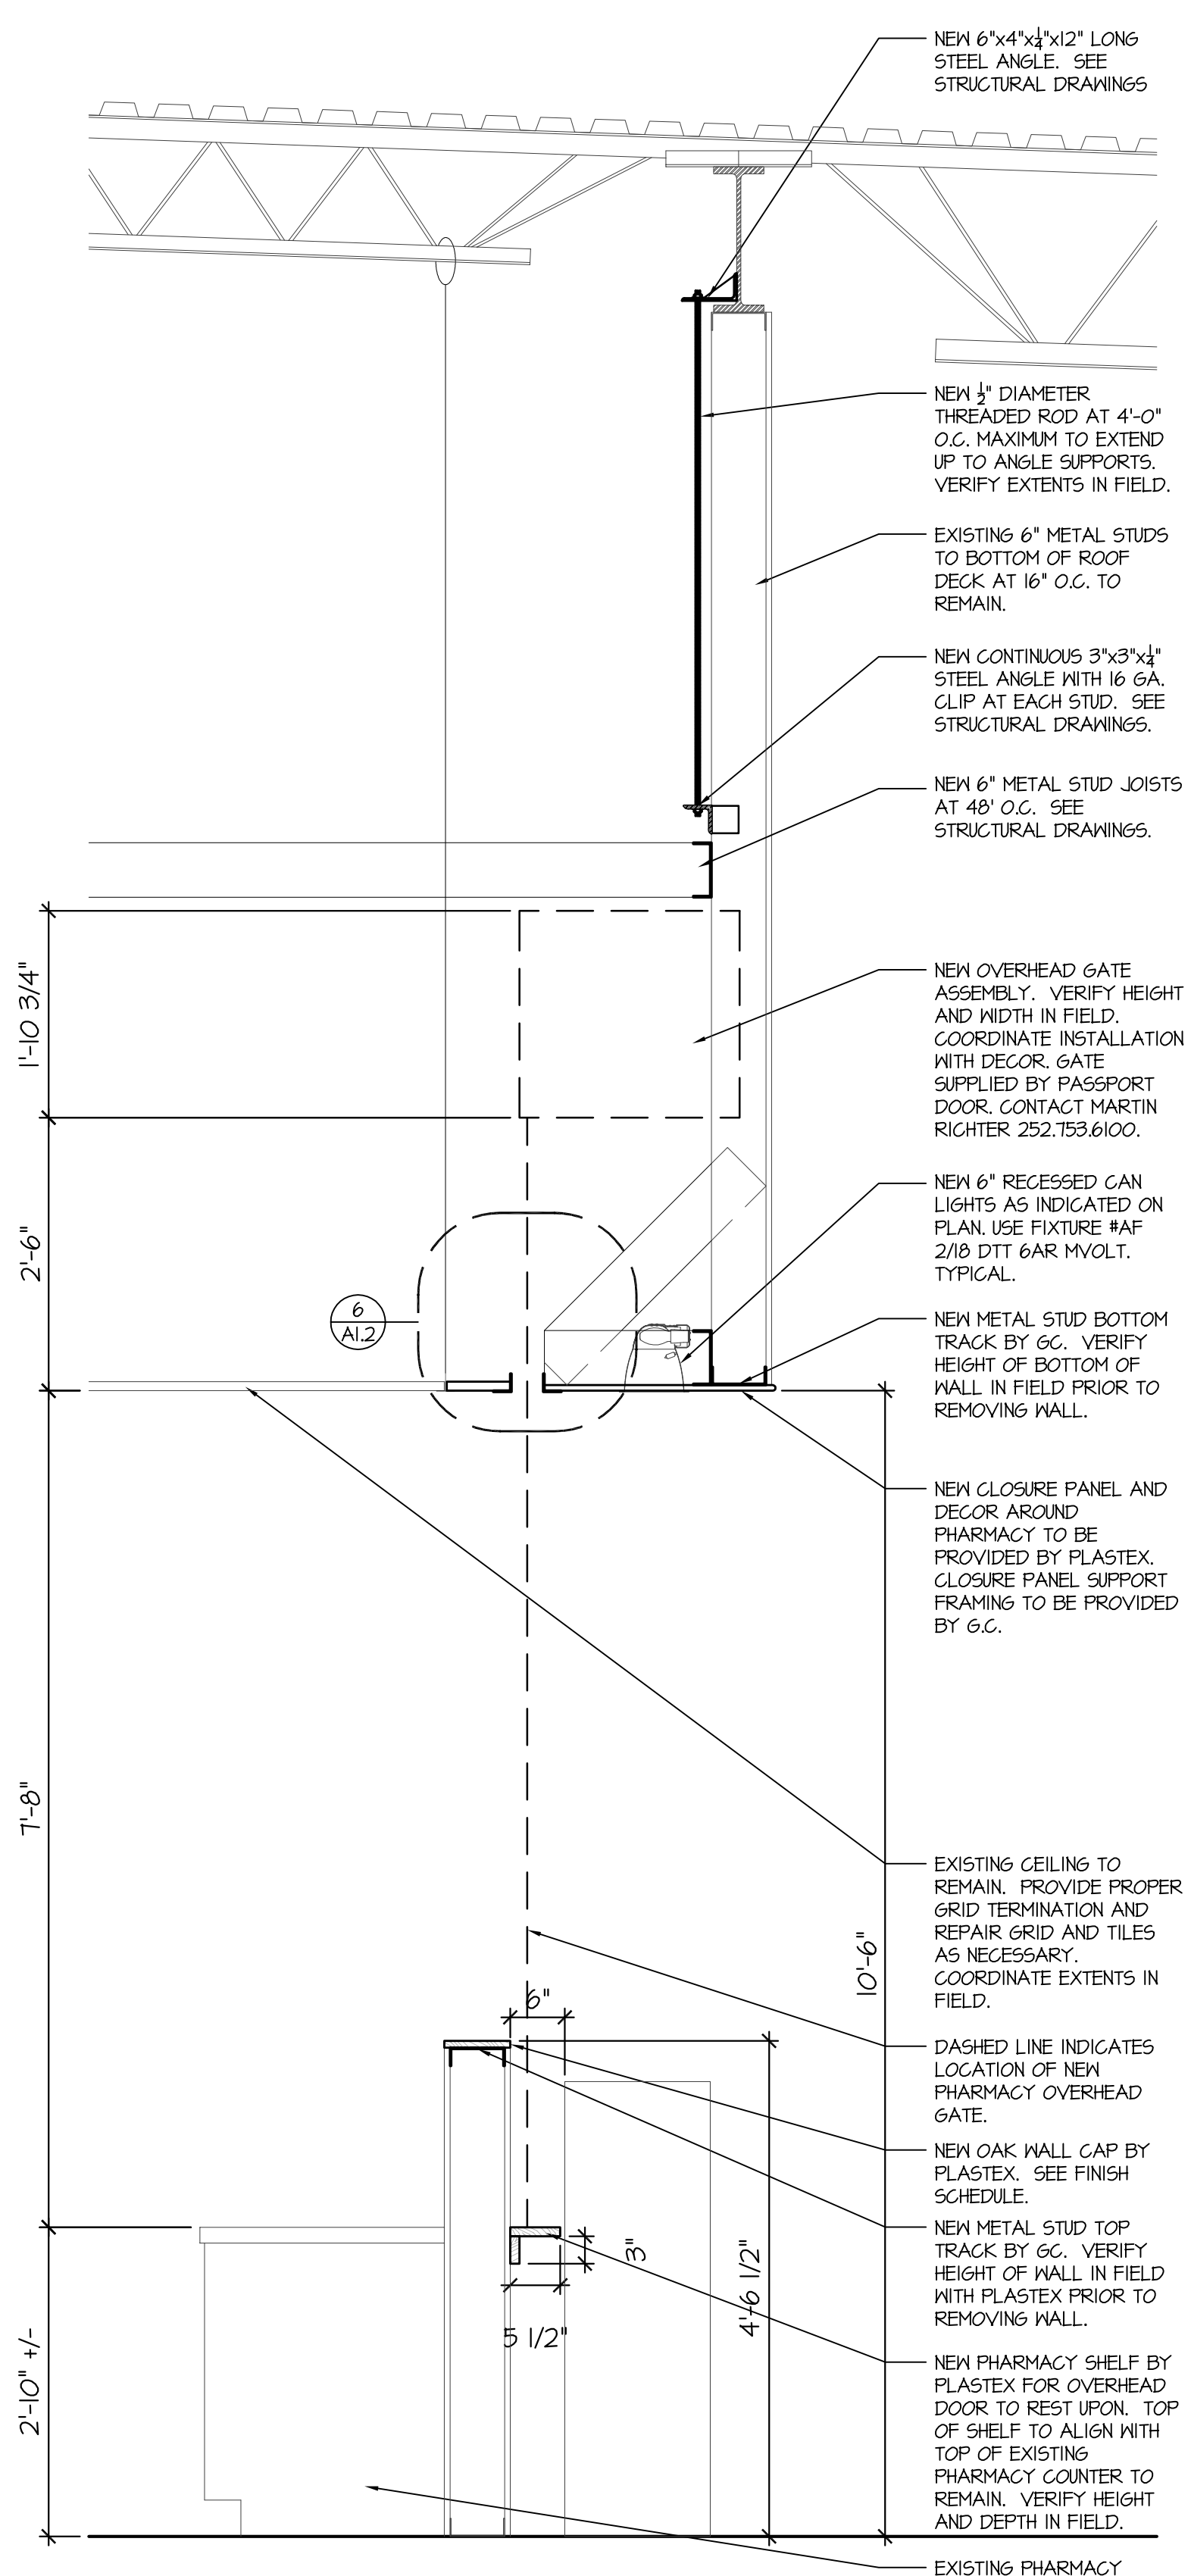

5 NEW SECTION AT PHARMACY
SCALE: 3/4" = 1'-0"

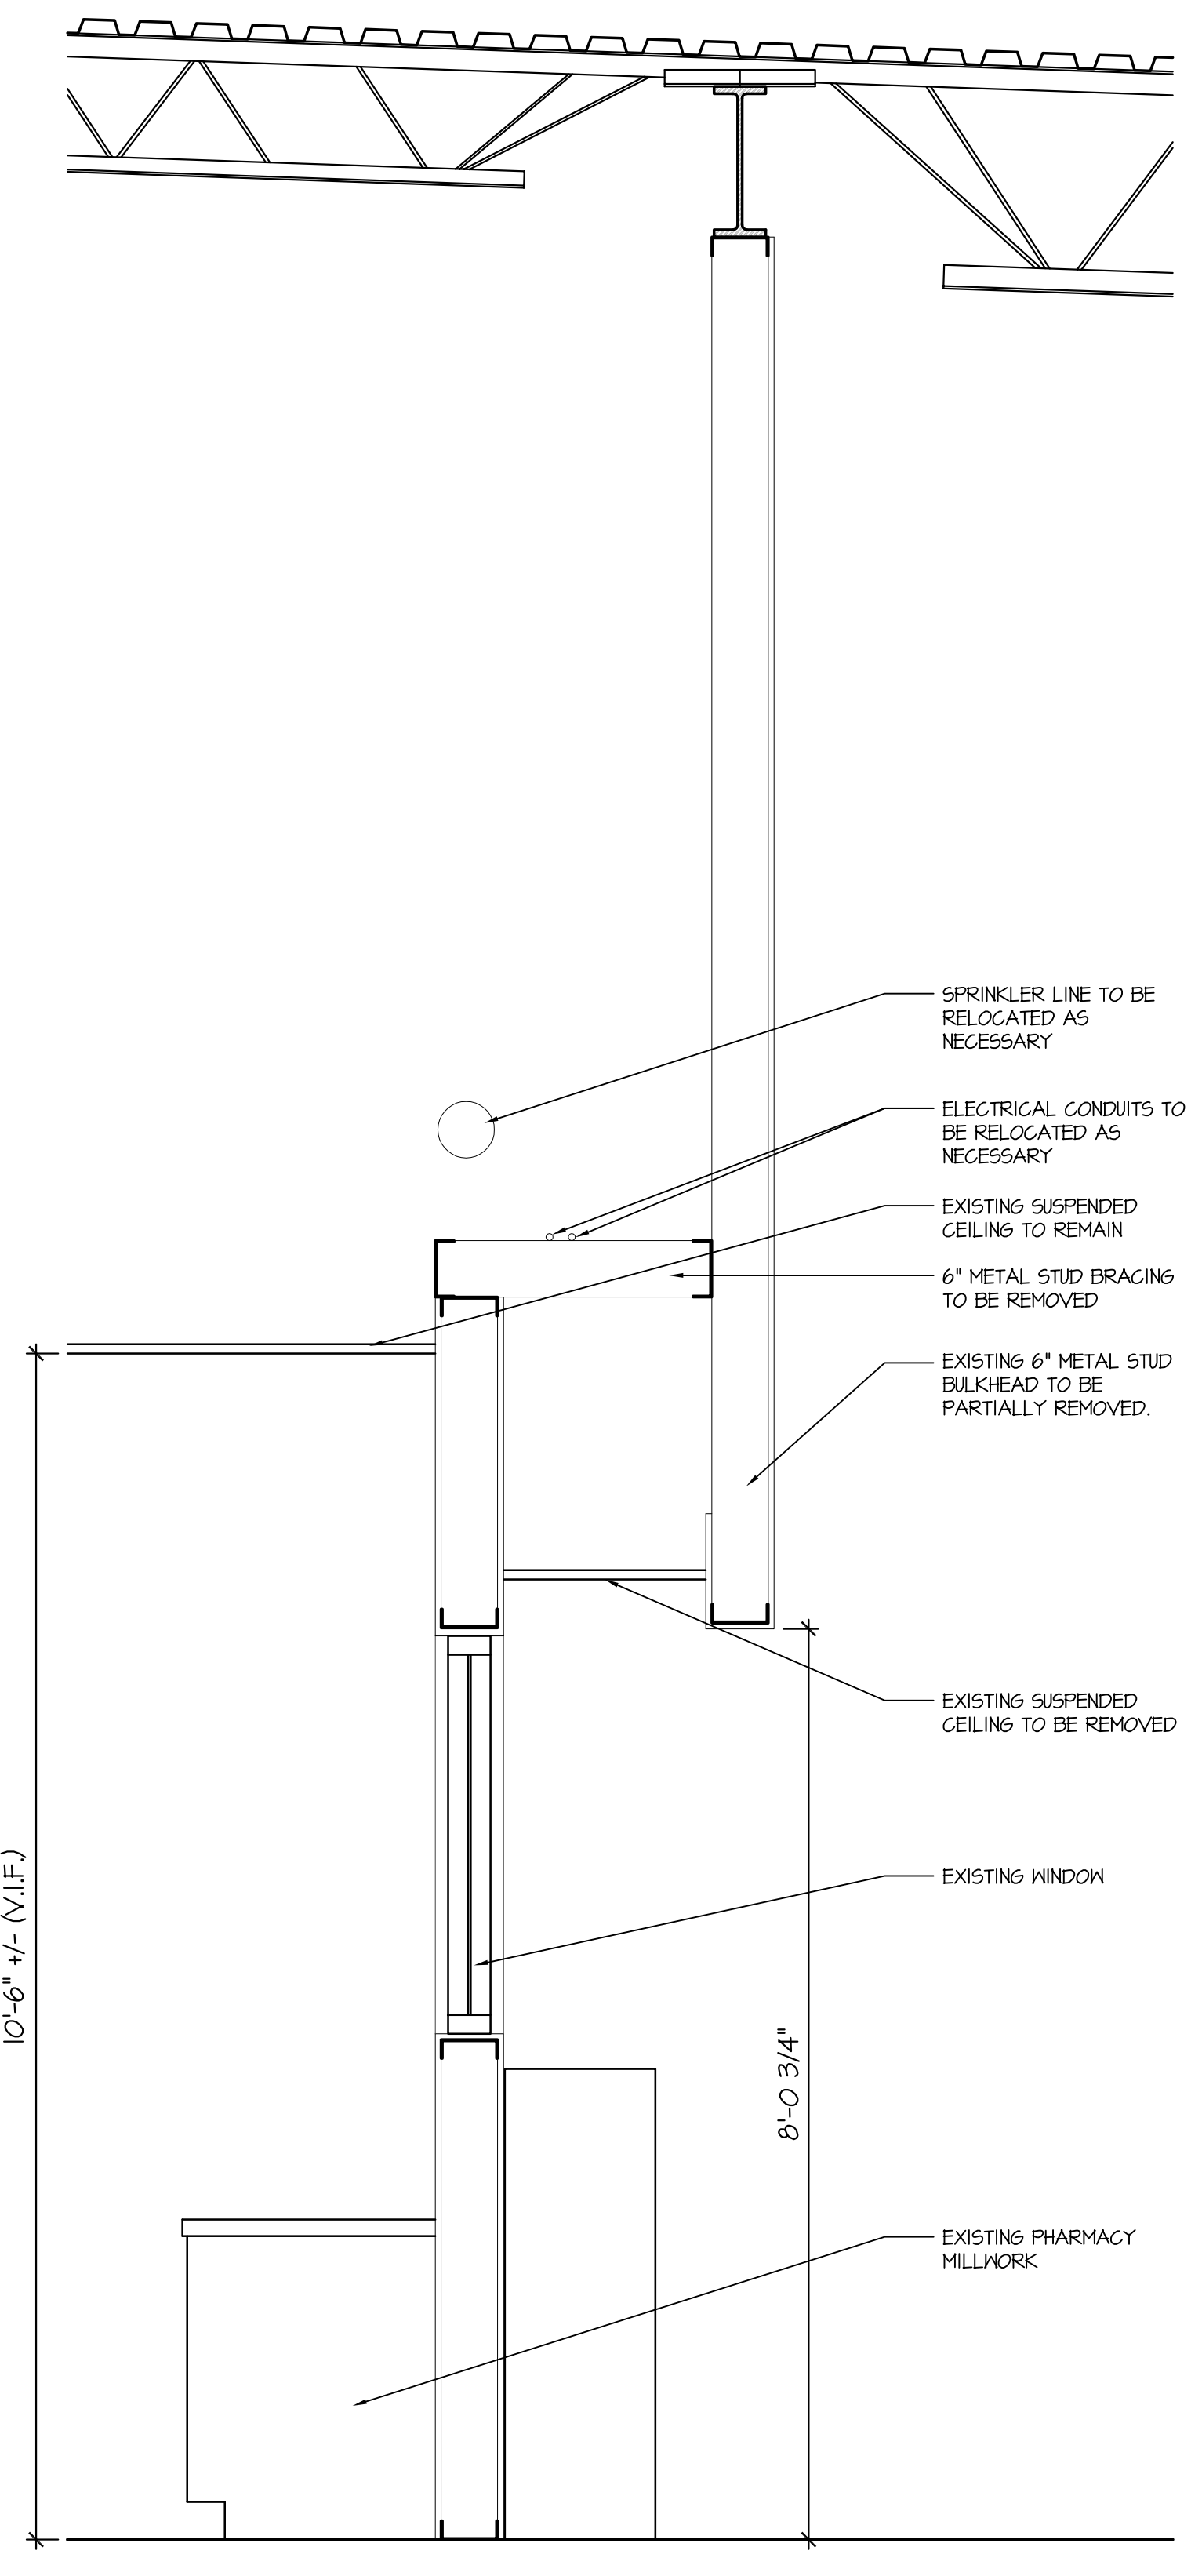

4 EXISTING SECTION AT PHARMACY
SCALE: 3/4" = 1'-0"

PROJECT MANAGER	
Disci Hines	
JOB NO.	
4-47230-02	
DR. BY:	
JZH	

REVISIONS	
No.	Date

DRAWING NAME

PHARMACY PLAN AND DETAILS

SHEET NO.
A1.2
ISSUE DATE: 10.13.14