



2 REFLECTED PLAN
SCALE: 3/32" = 1'-0"

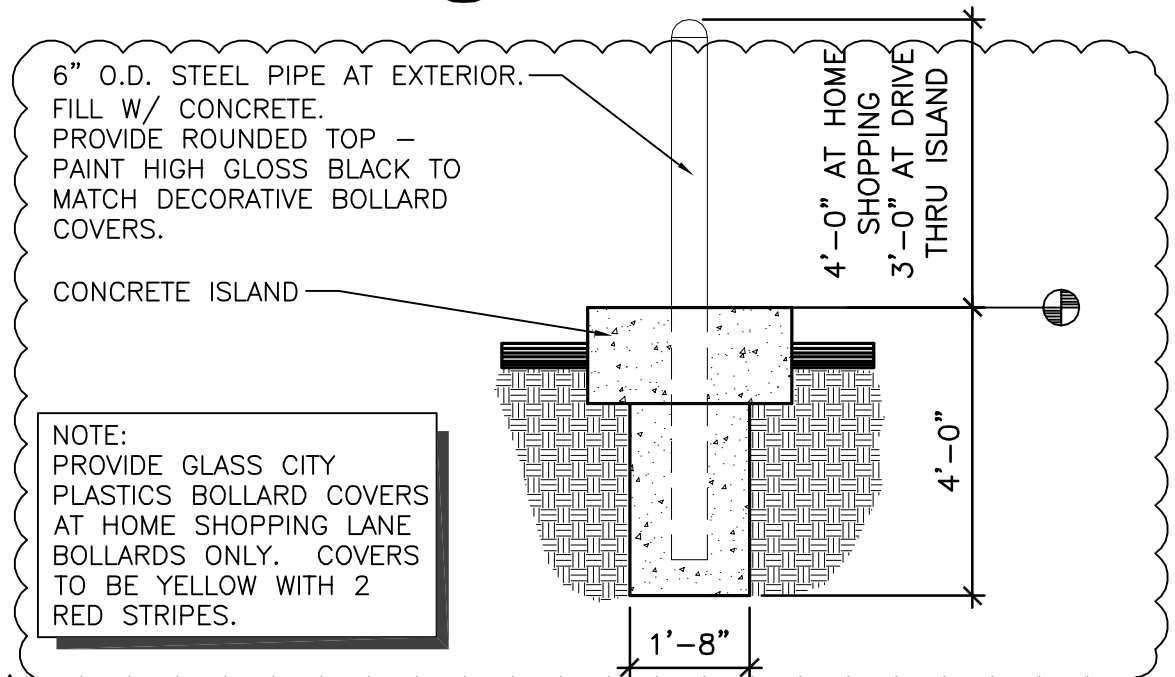

4 DETAIL - BOLLARD AT ISLAND
SCALE: 3/8" = 1'-0"

Project Manager <u>Rajeev Bhawe</u> Drawn By <u>JDH</u> Issue Date <u>01.25.12</u> Scale <u>VARIES</u>	Project Name HARRIS TEETER #317 CHARLOTTE, NC	Project Number 11-HT367-02	 architecture planning interiors 7621 Little Ave Suite 216 Charlotte, North Carolina 28226 P: 704-642-6252 F: 704-642-2330
	Sheet Title DRIVE THRU DETAILS	Bulletin Drawing BD-A1.2-1	