




PROJECT MANAGER:	
KENDY STACY	
JOB NO.:	
04-HW-02	
DR. BY:	
EL6	
REVISIONS:	
No. 1	Date 10/24/18
No. _____	Date _____

SHEET NAME:	
PLUMBING WATER AND GAS RISER DIAGRAMS	
SHEET NO.:	
P7.2	
ISSUE DATE:	
10/22/18	

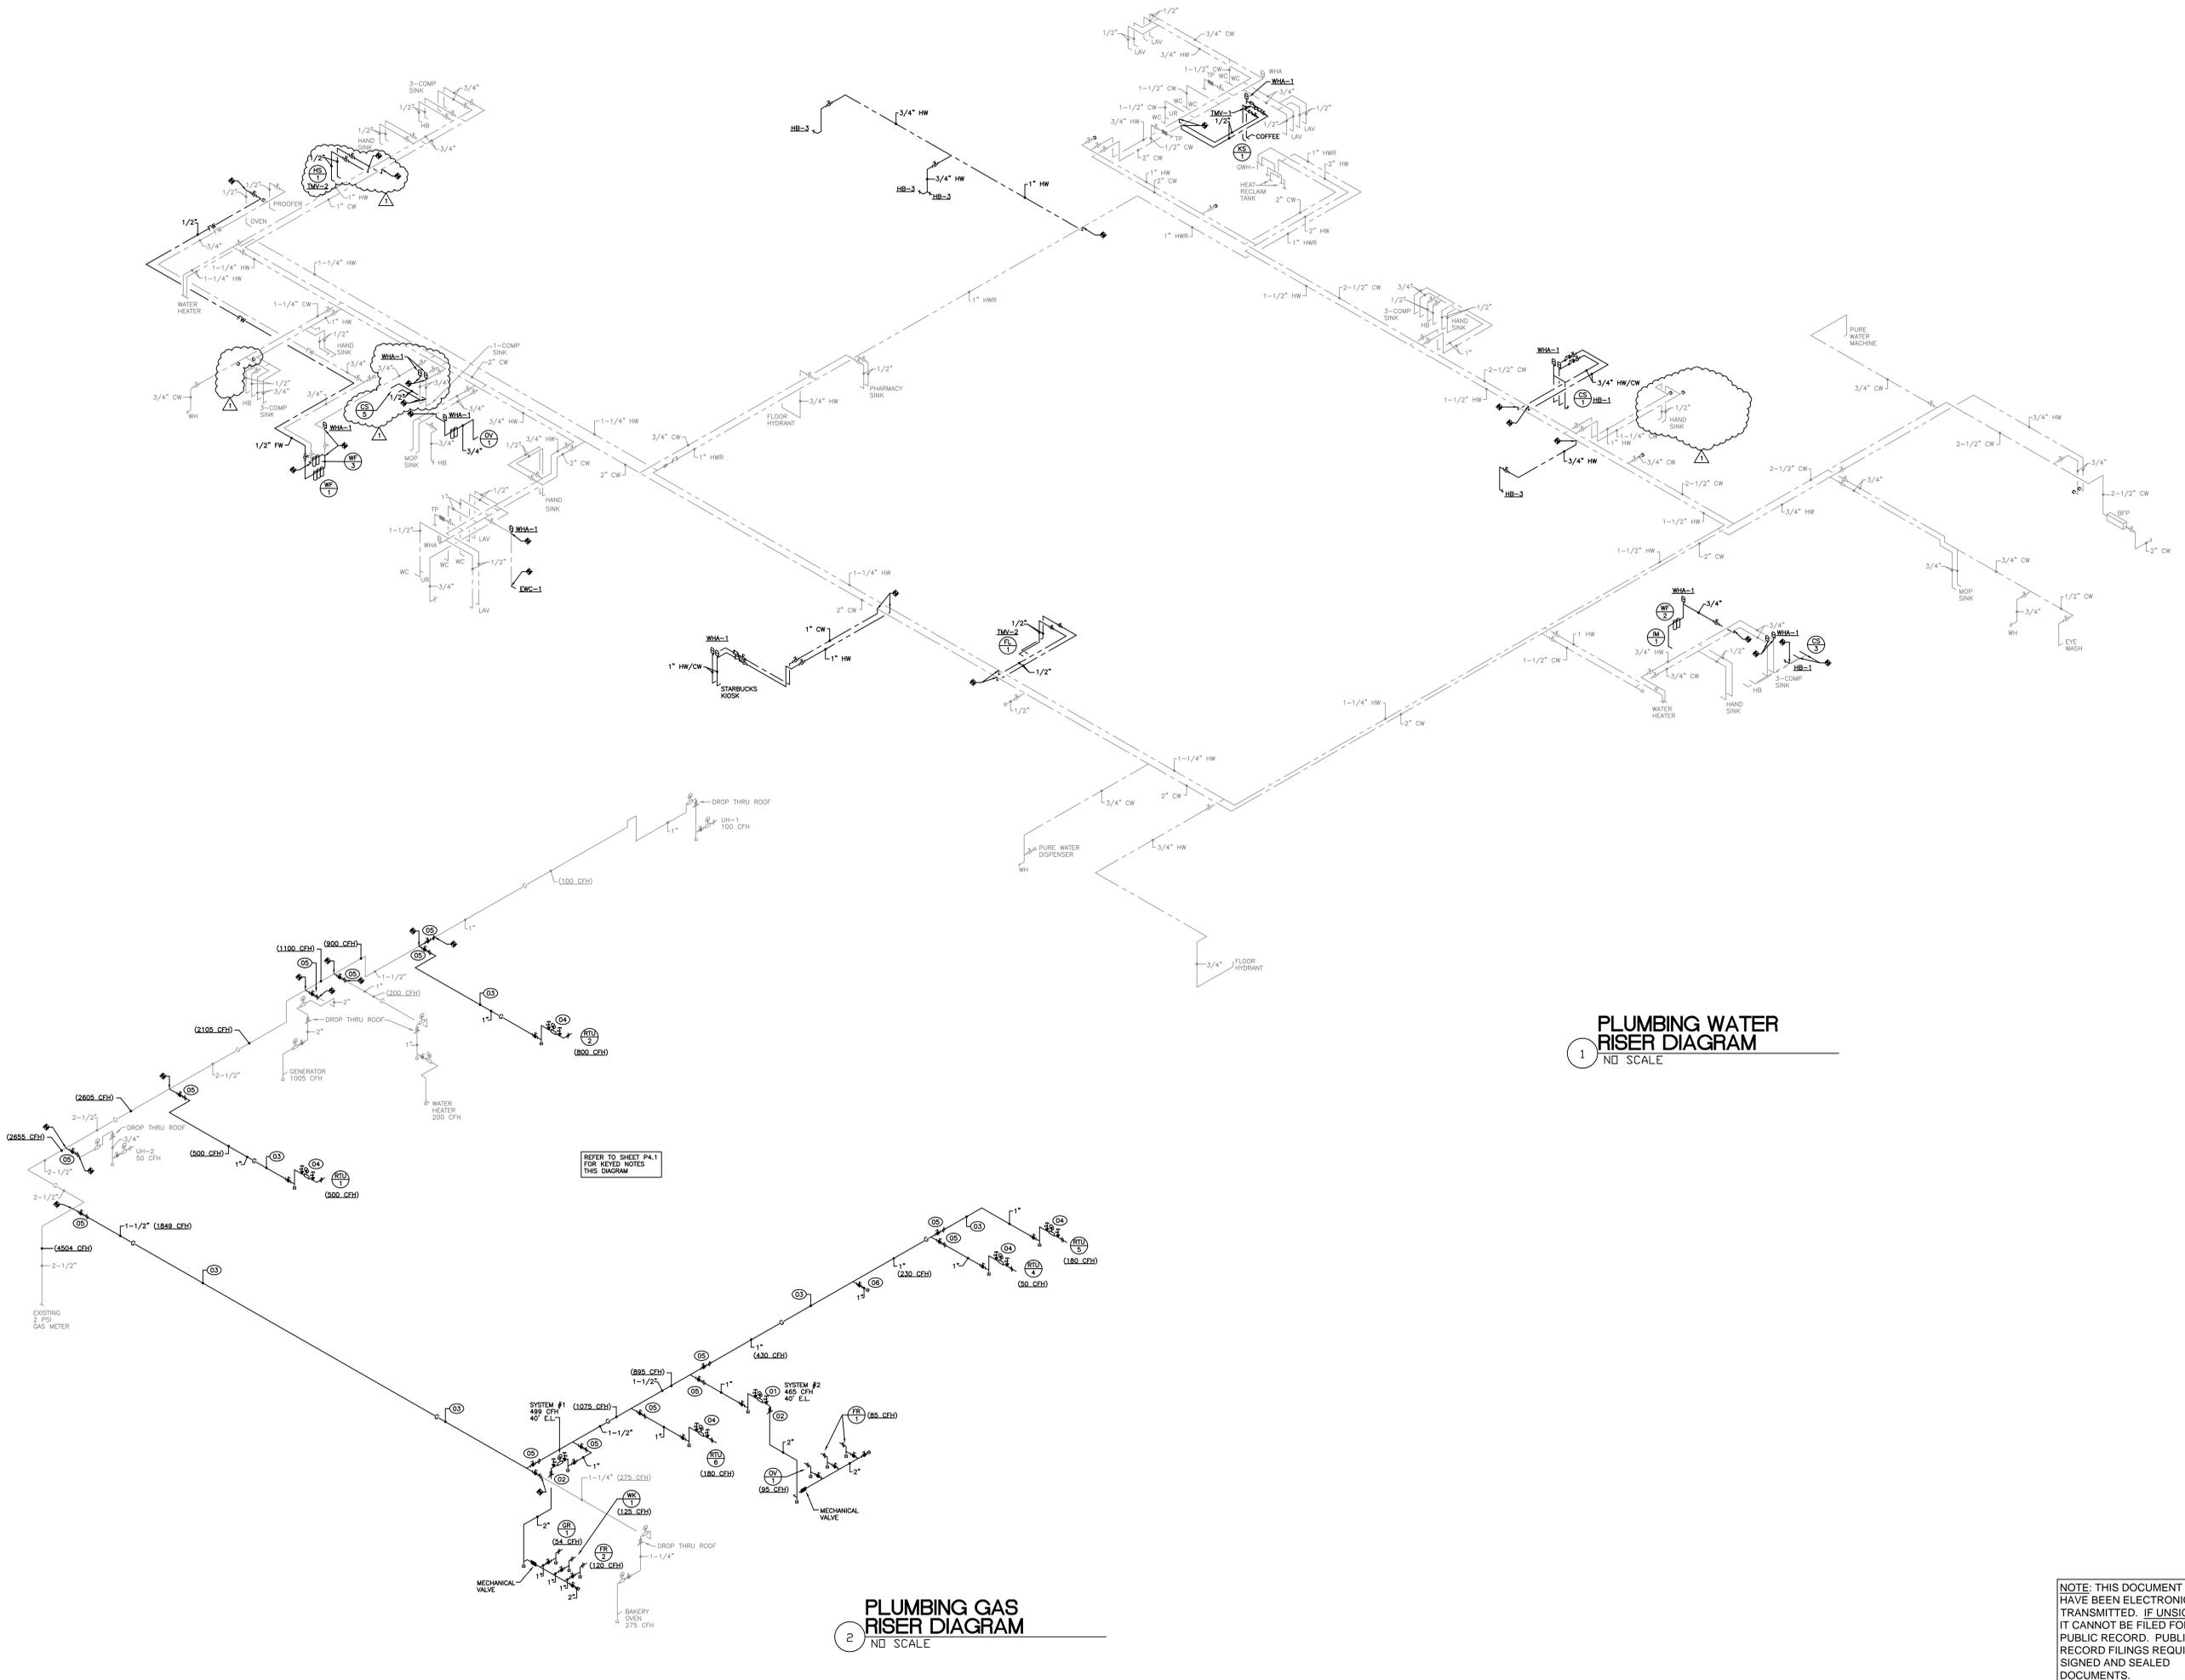

**PLUMBING WATER RISER DIAGRAM**  
 1 NO SCALE

**PLUMBING GAS RISER DIAGRAM**  
 2 NO SCALE

NOTE: THIS DOCUMENT MAY HAVE BEEN ELECTRONICALLY TRANSMITTED. IF UNSIGNED, IT CANNOT BE FILED FOR PUBLIC RECORD. PUBLIC RECORD FILINGS REQUIRE SIGNED AND SEALED DOCUMENTS.