

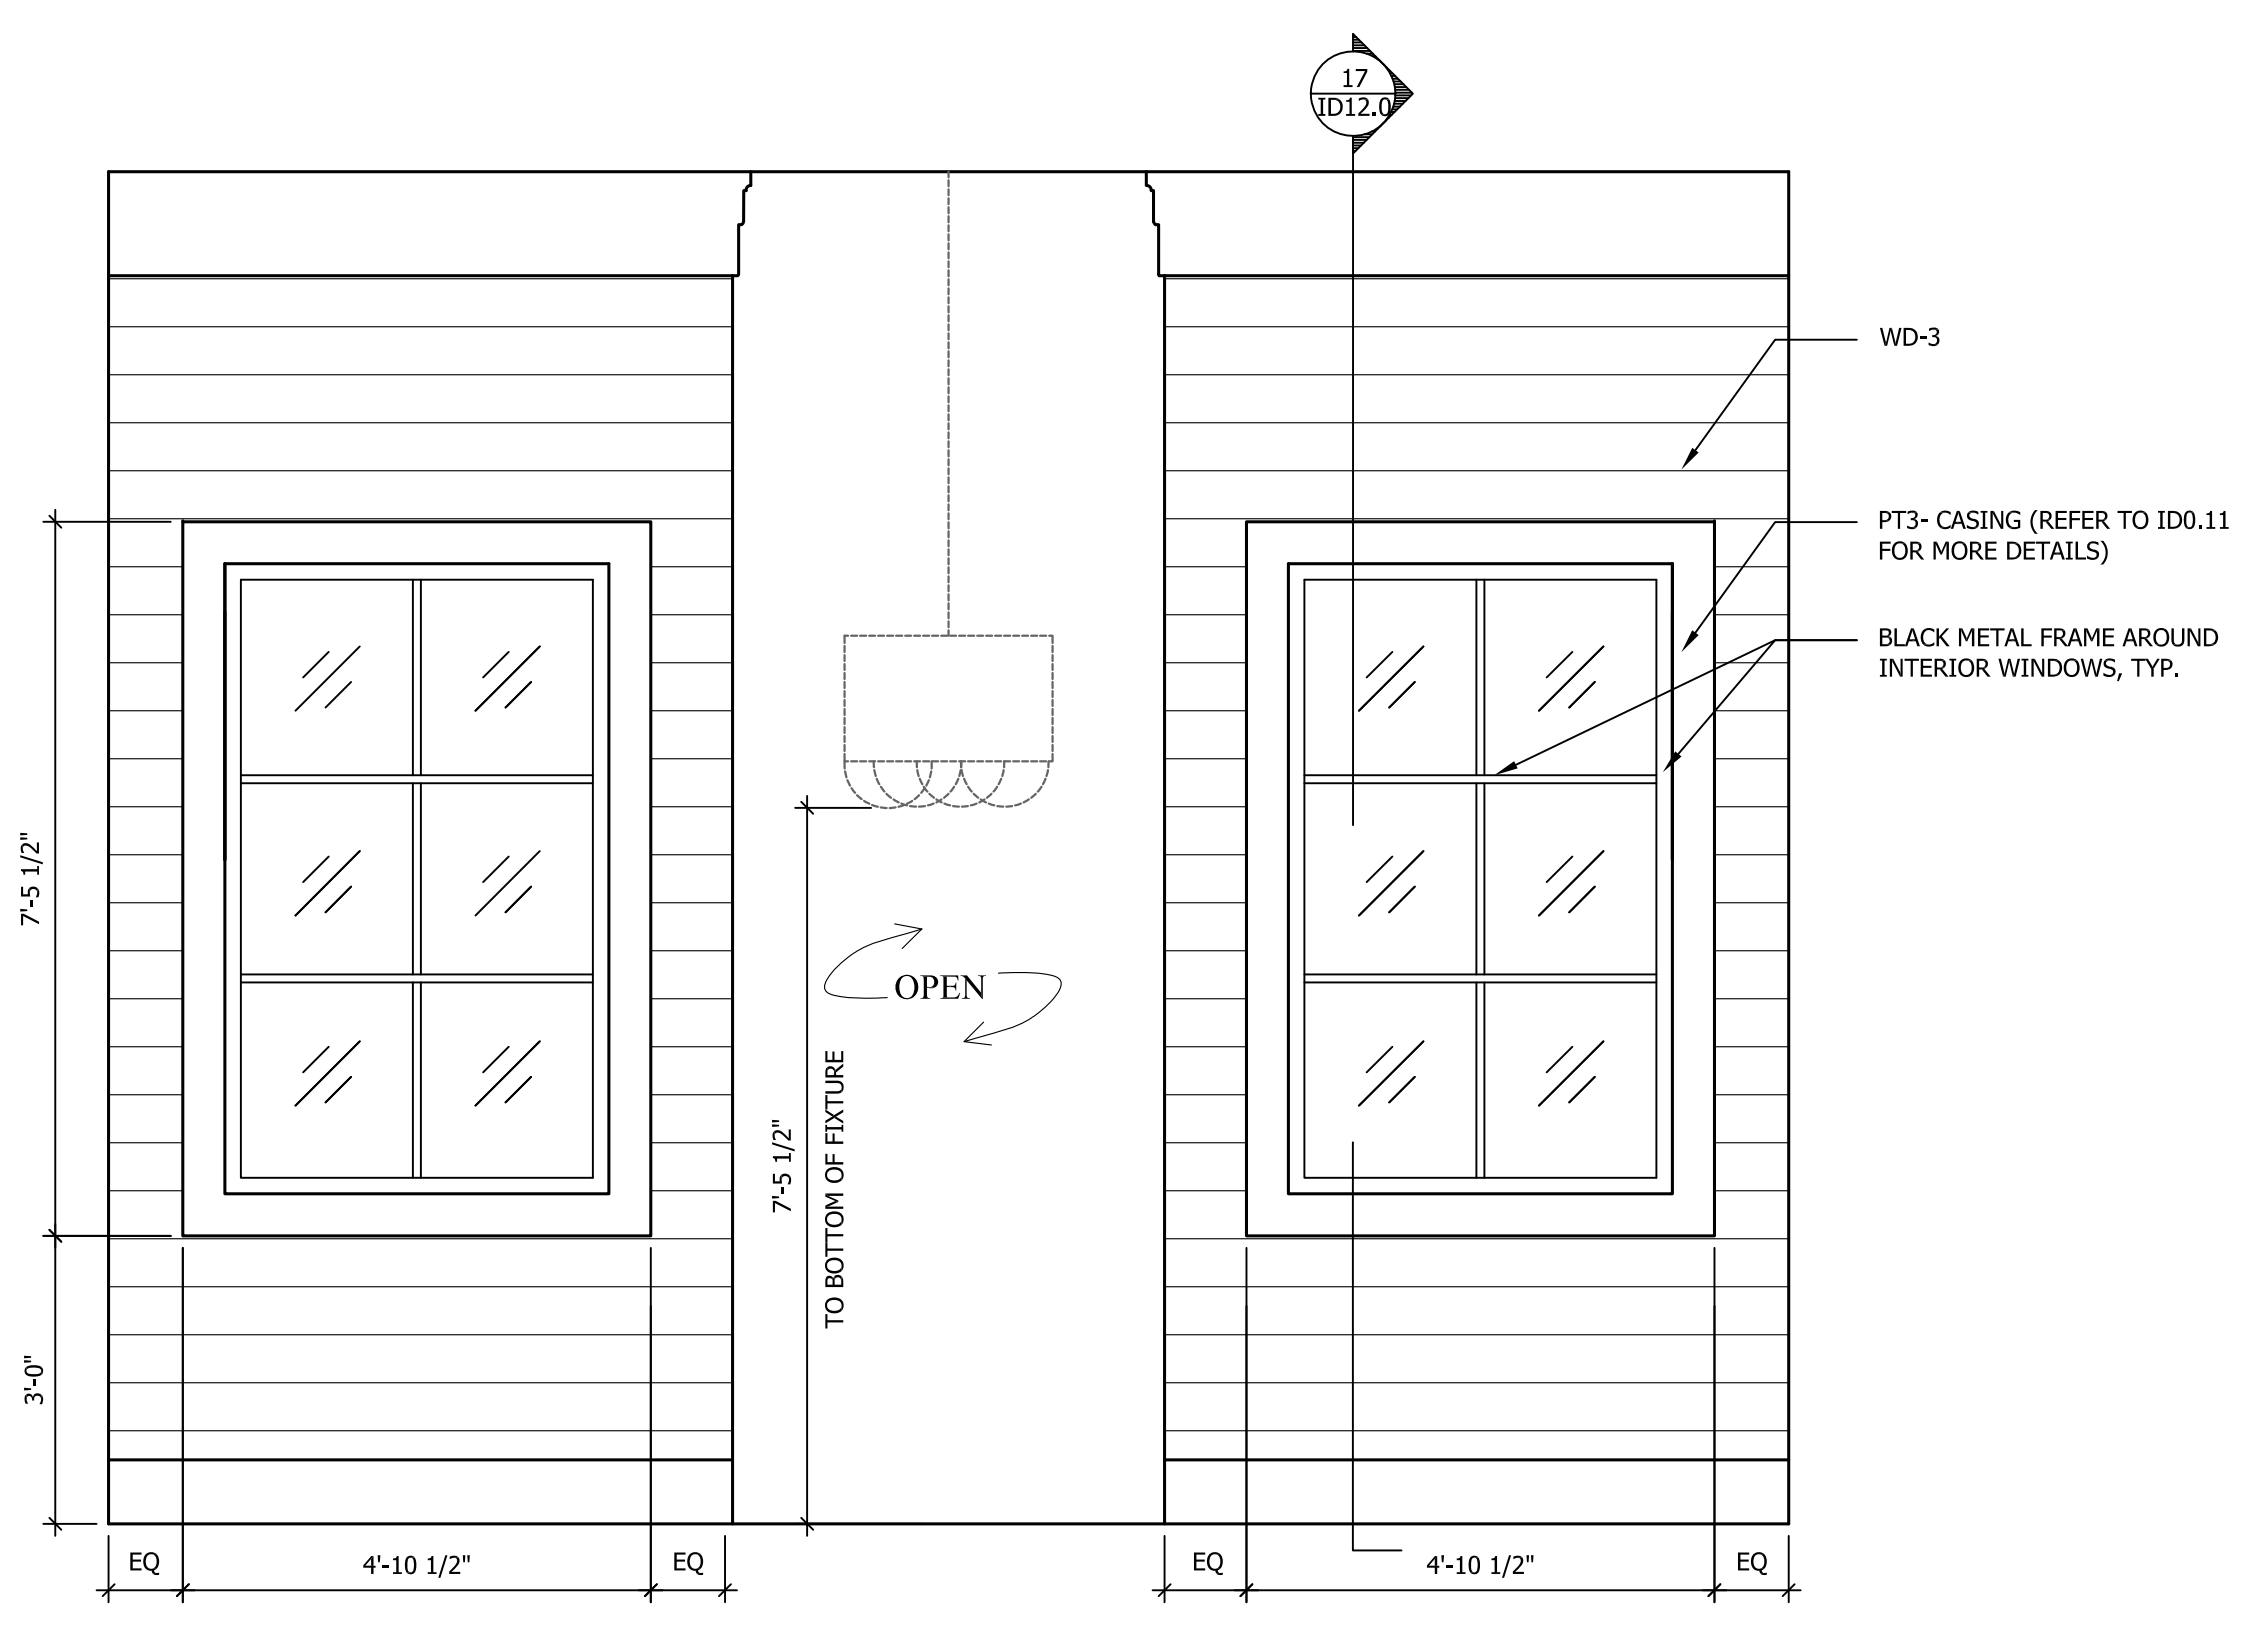
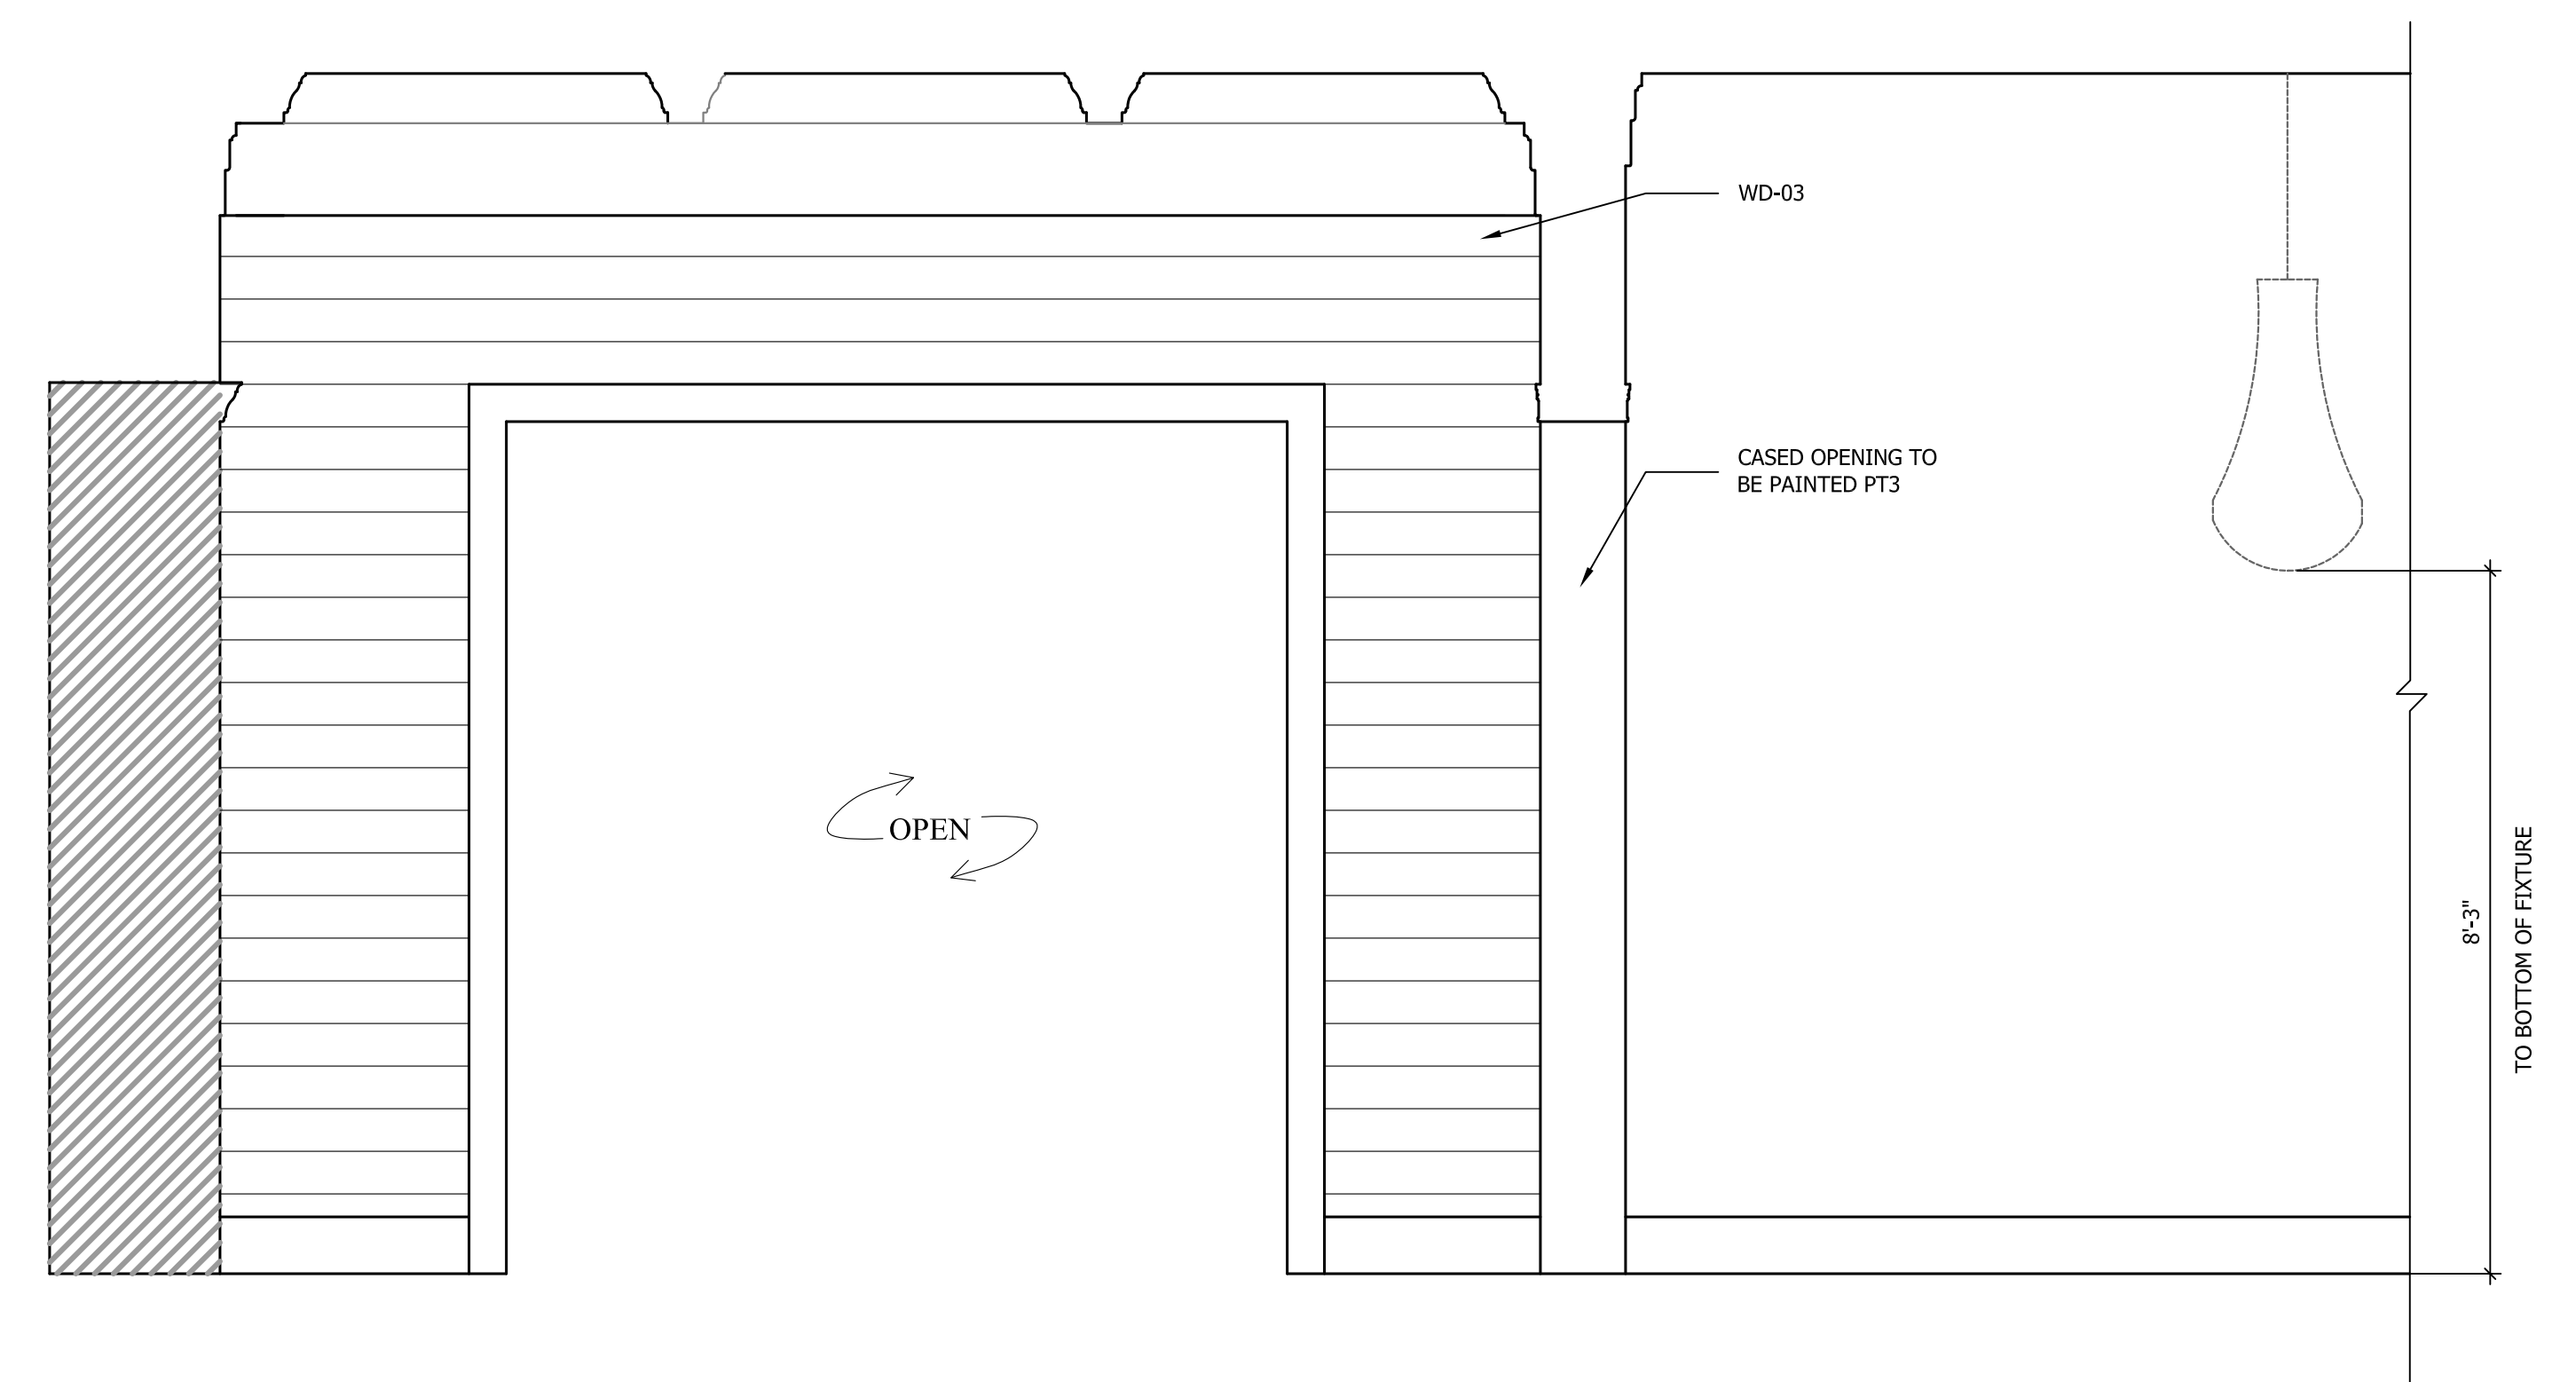


THIS DRAWING AND THE DESIGN SHOWN IS THE PROPERTY OF THE ARCHITECT AND MAY NOT BE REPRODUCED, COPIED OR USED WITHOUT WRITTEN PERMISSION. COPYRIGHT © 2014, INTEC GROUP, INC.

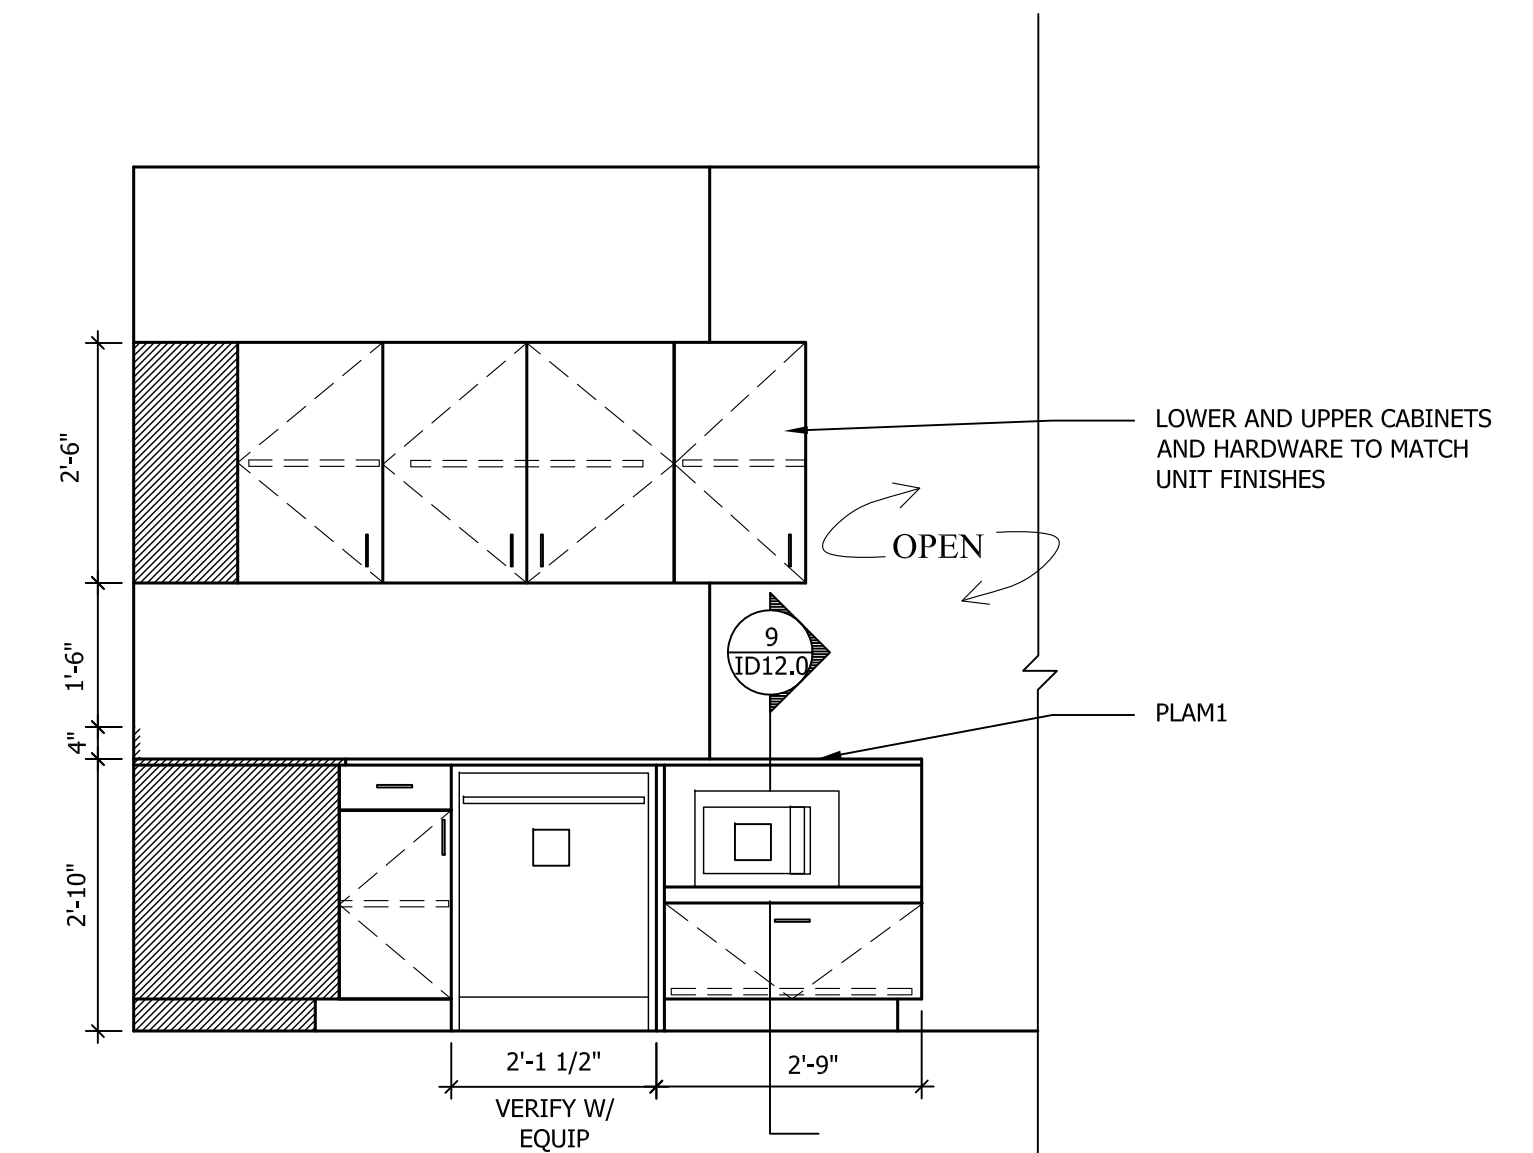

1 LEASING OFFICE
ID11.0 SCALE: 1/2" = 1'-0"



2 LEASING OFFICE
ID11.0 SCALE: 1/2" = 1'-0"

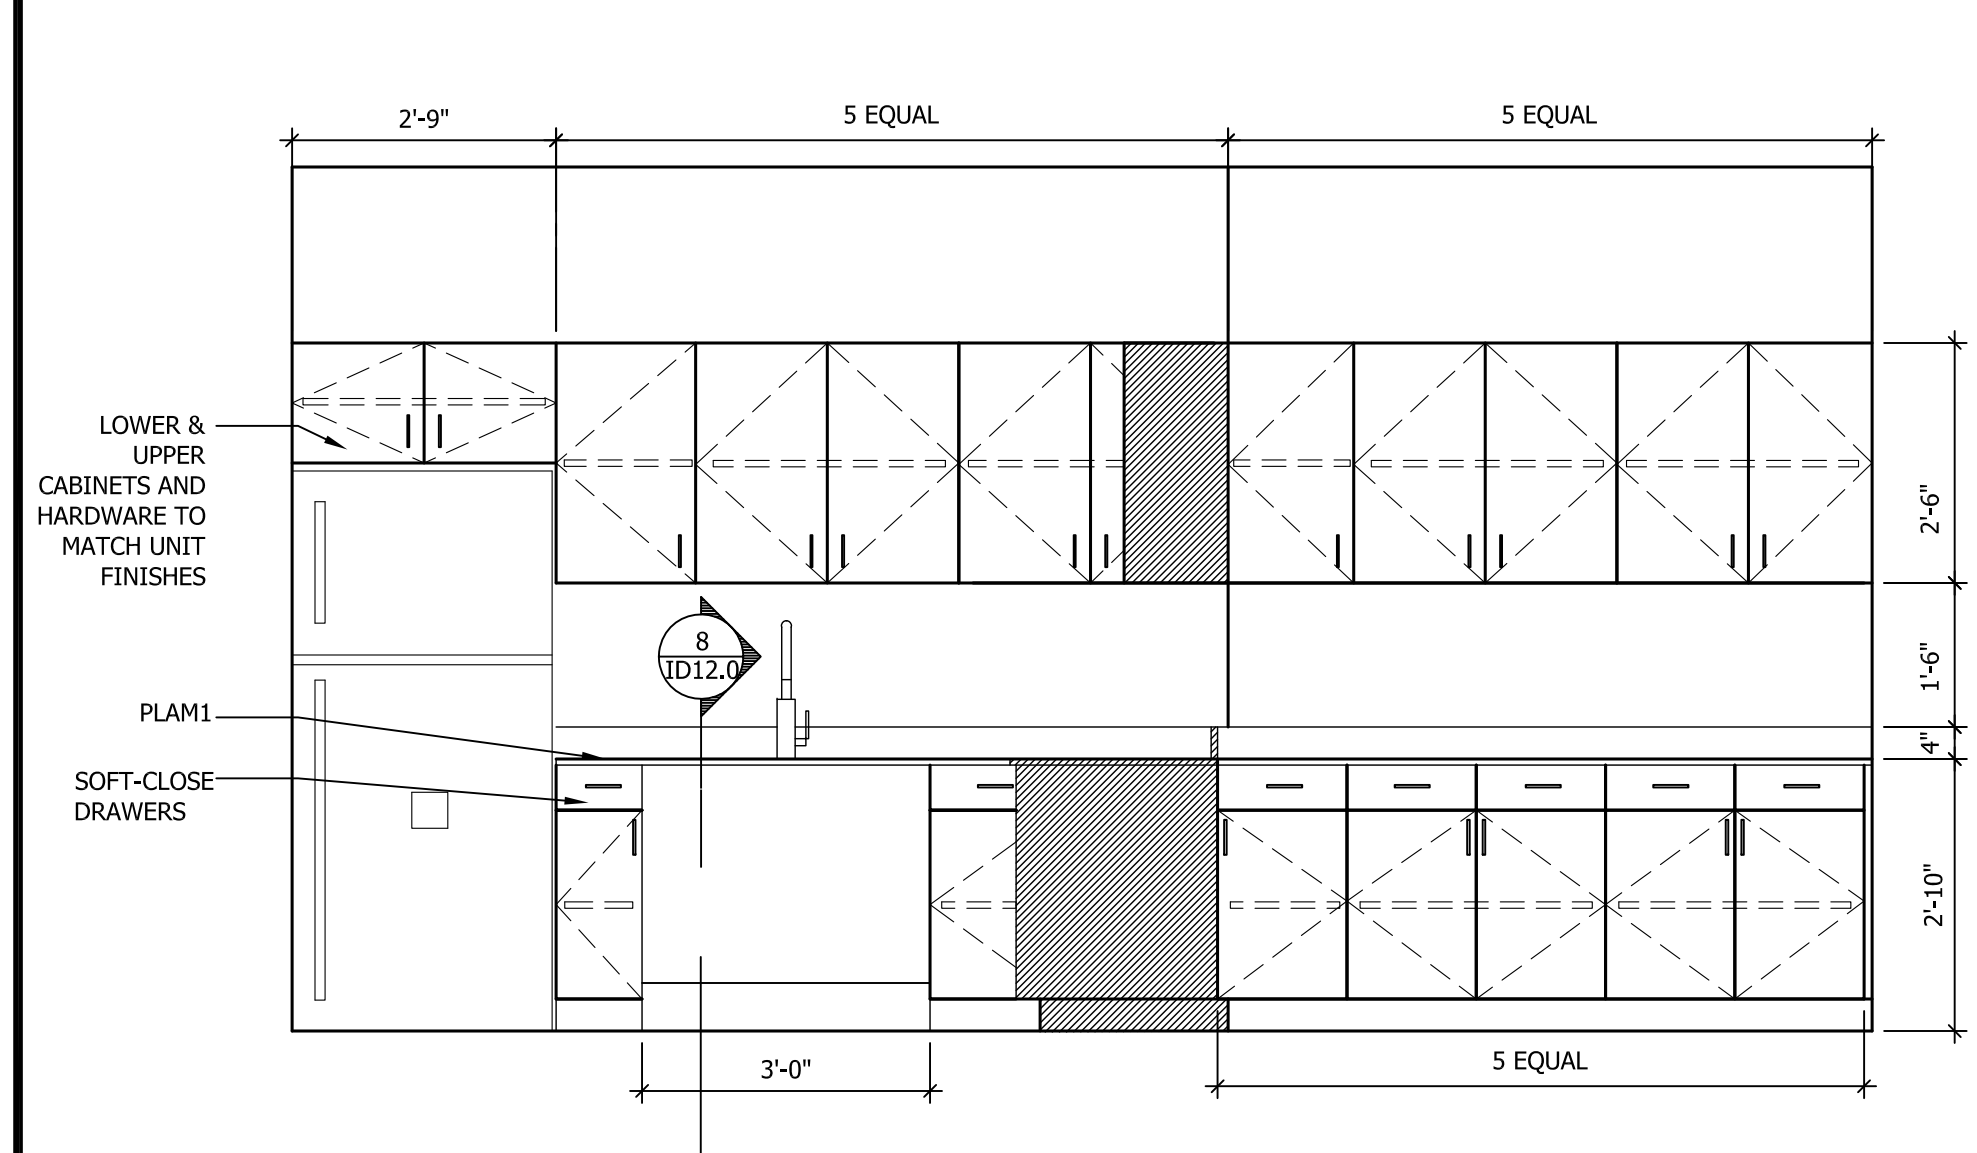

3 WORKROOM
ID11.0 SCALE: 1/2" = 1'-0"

4 WORKROOM
ID11.0 SCALE: 1/2" = 1'-0"

5 LIVING ROOM MILLWORK
ID11.0 SCALE: 1/2" = 1'-0"

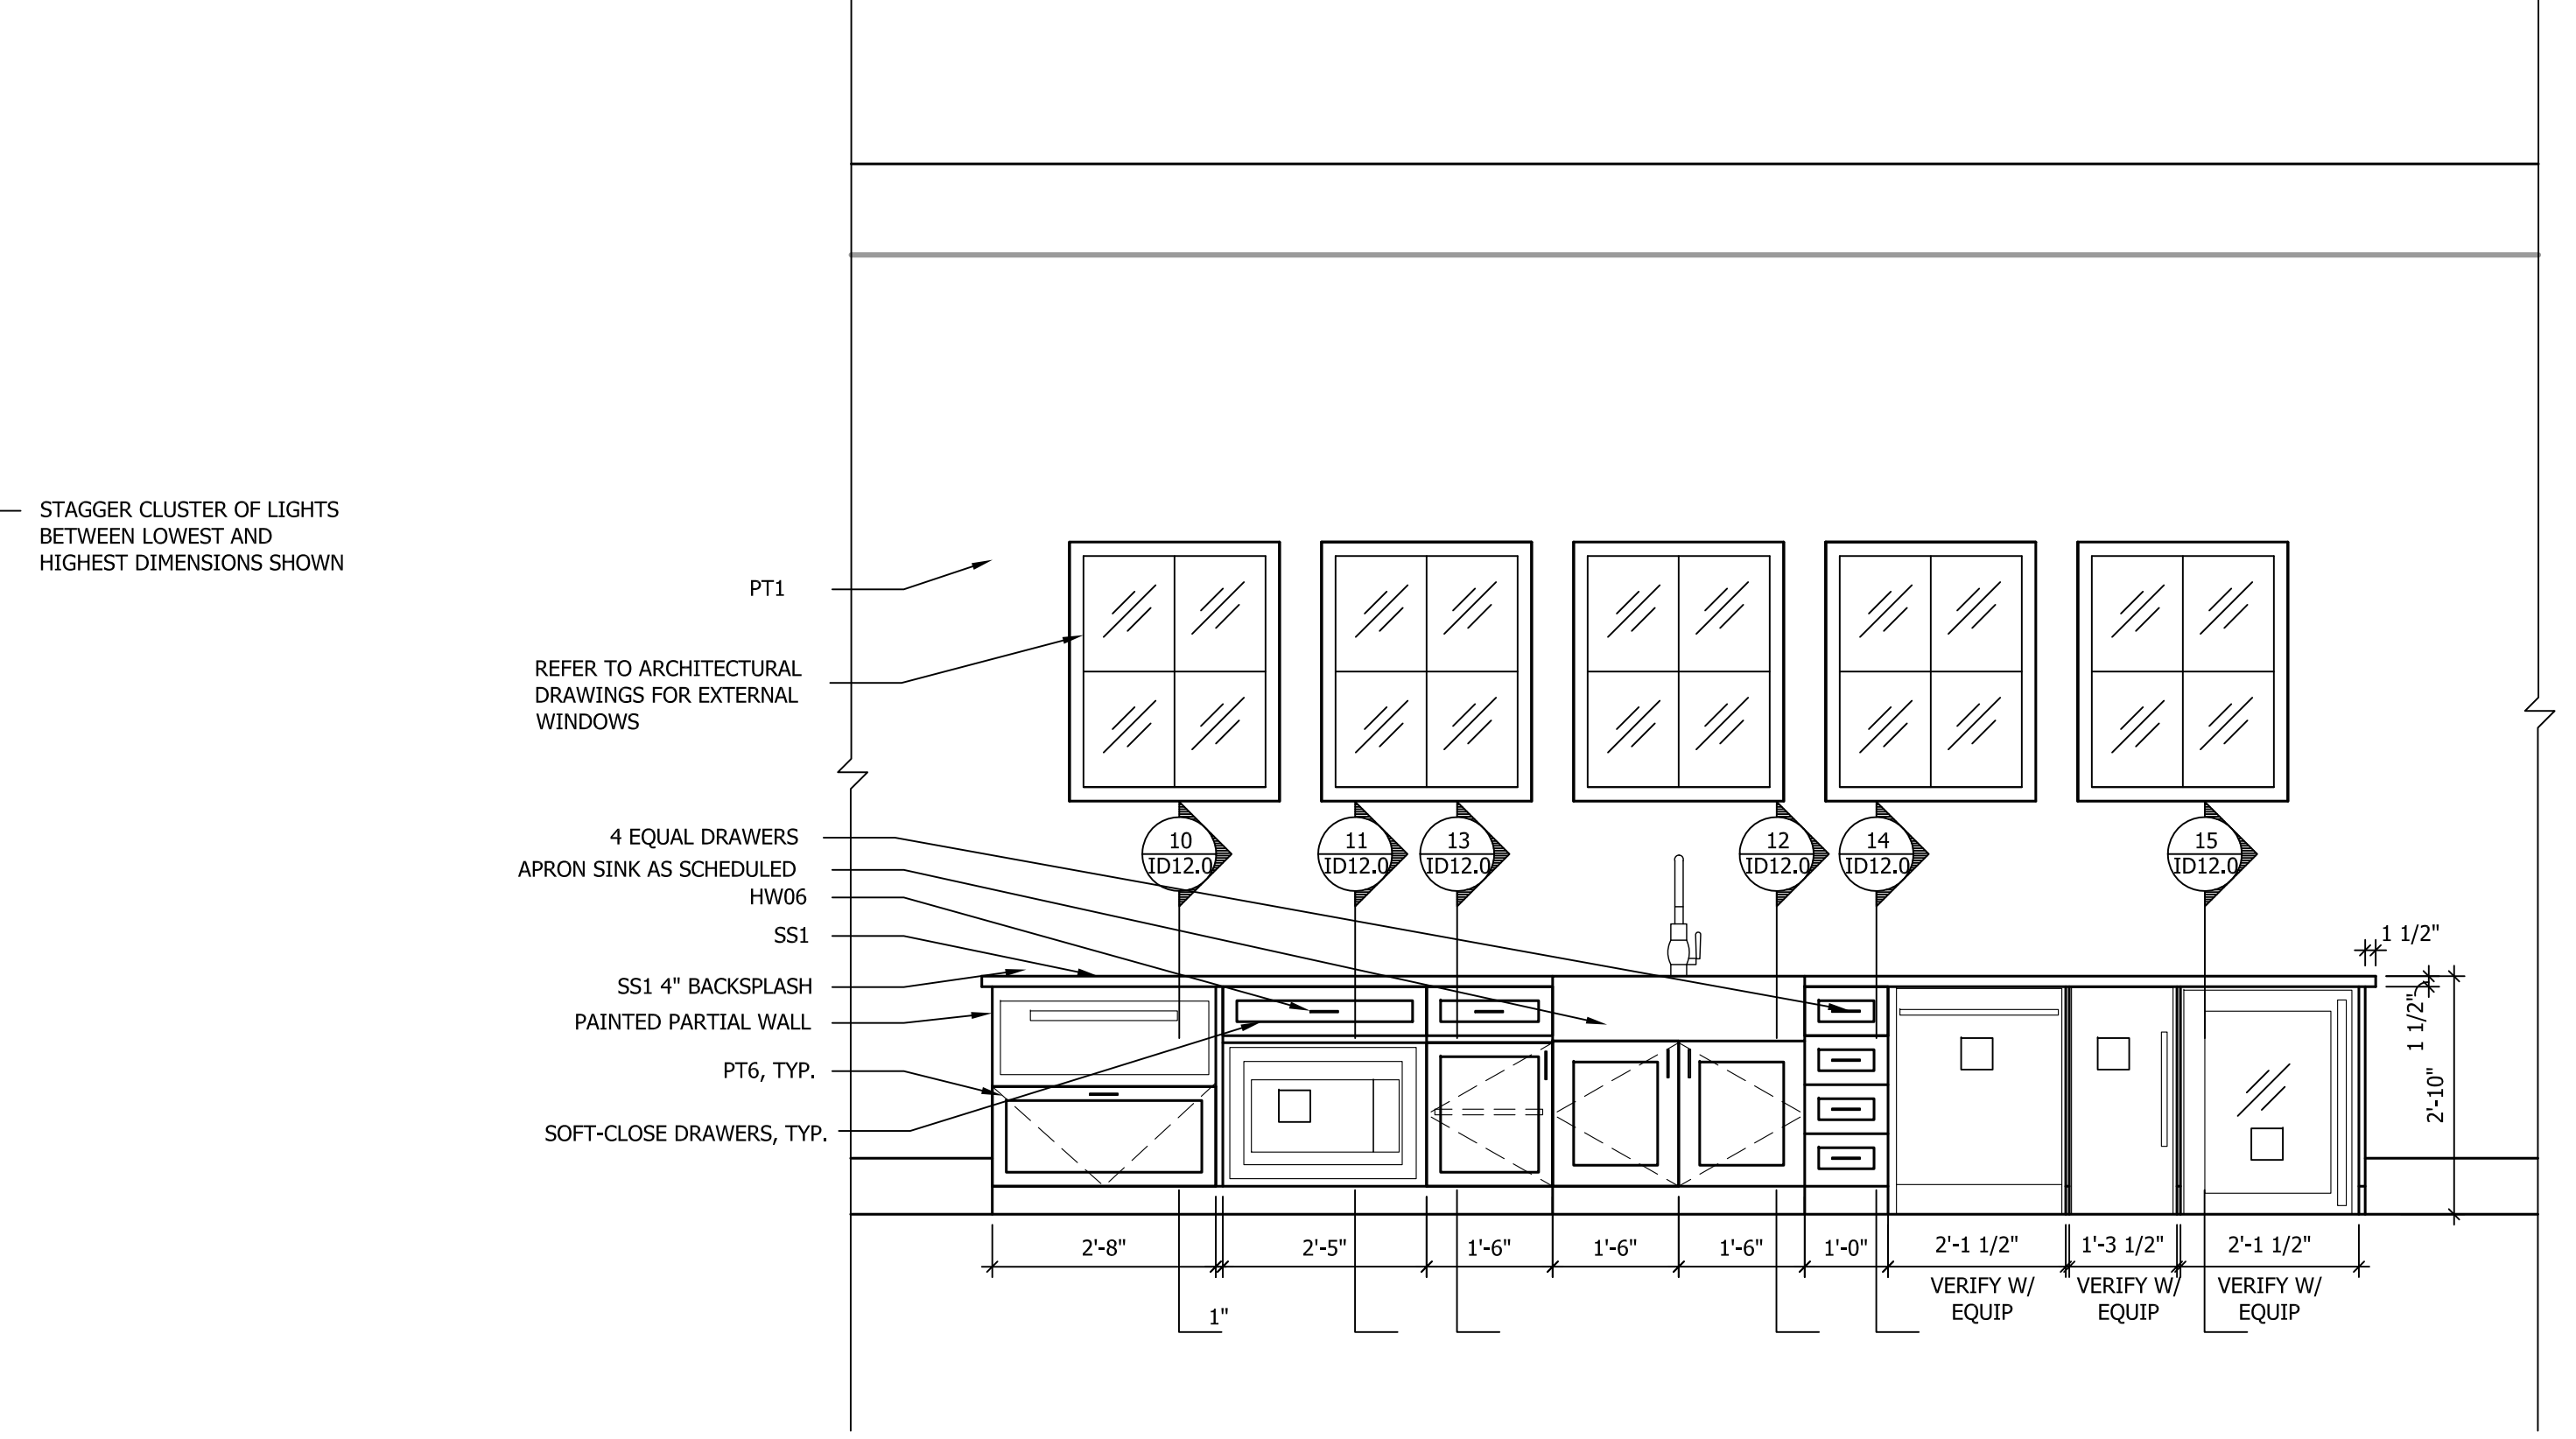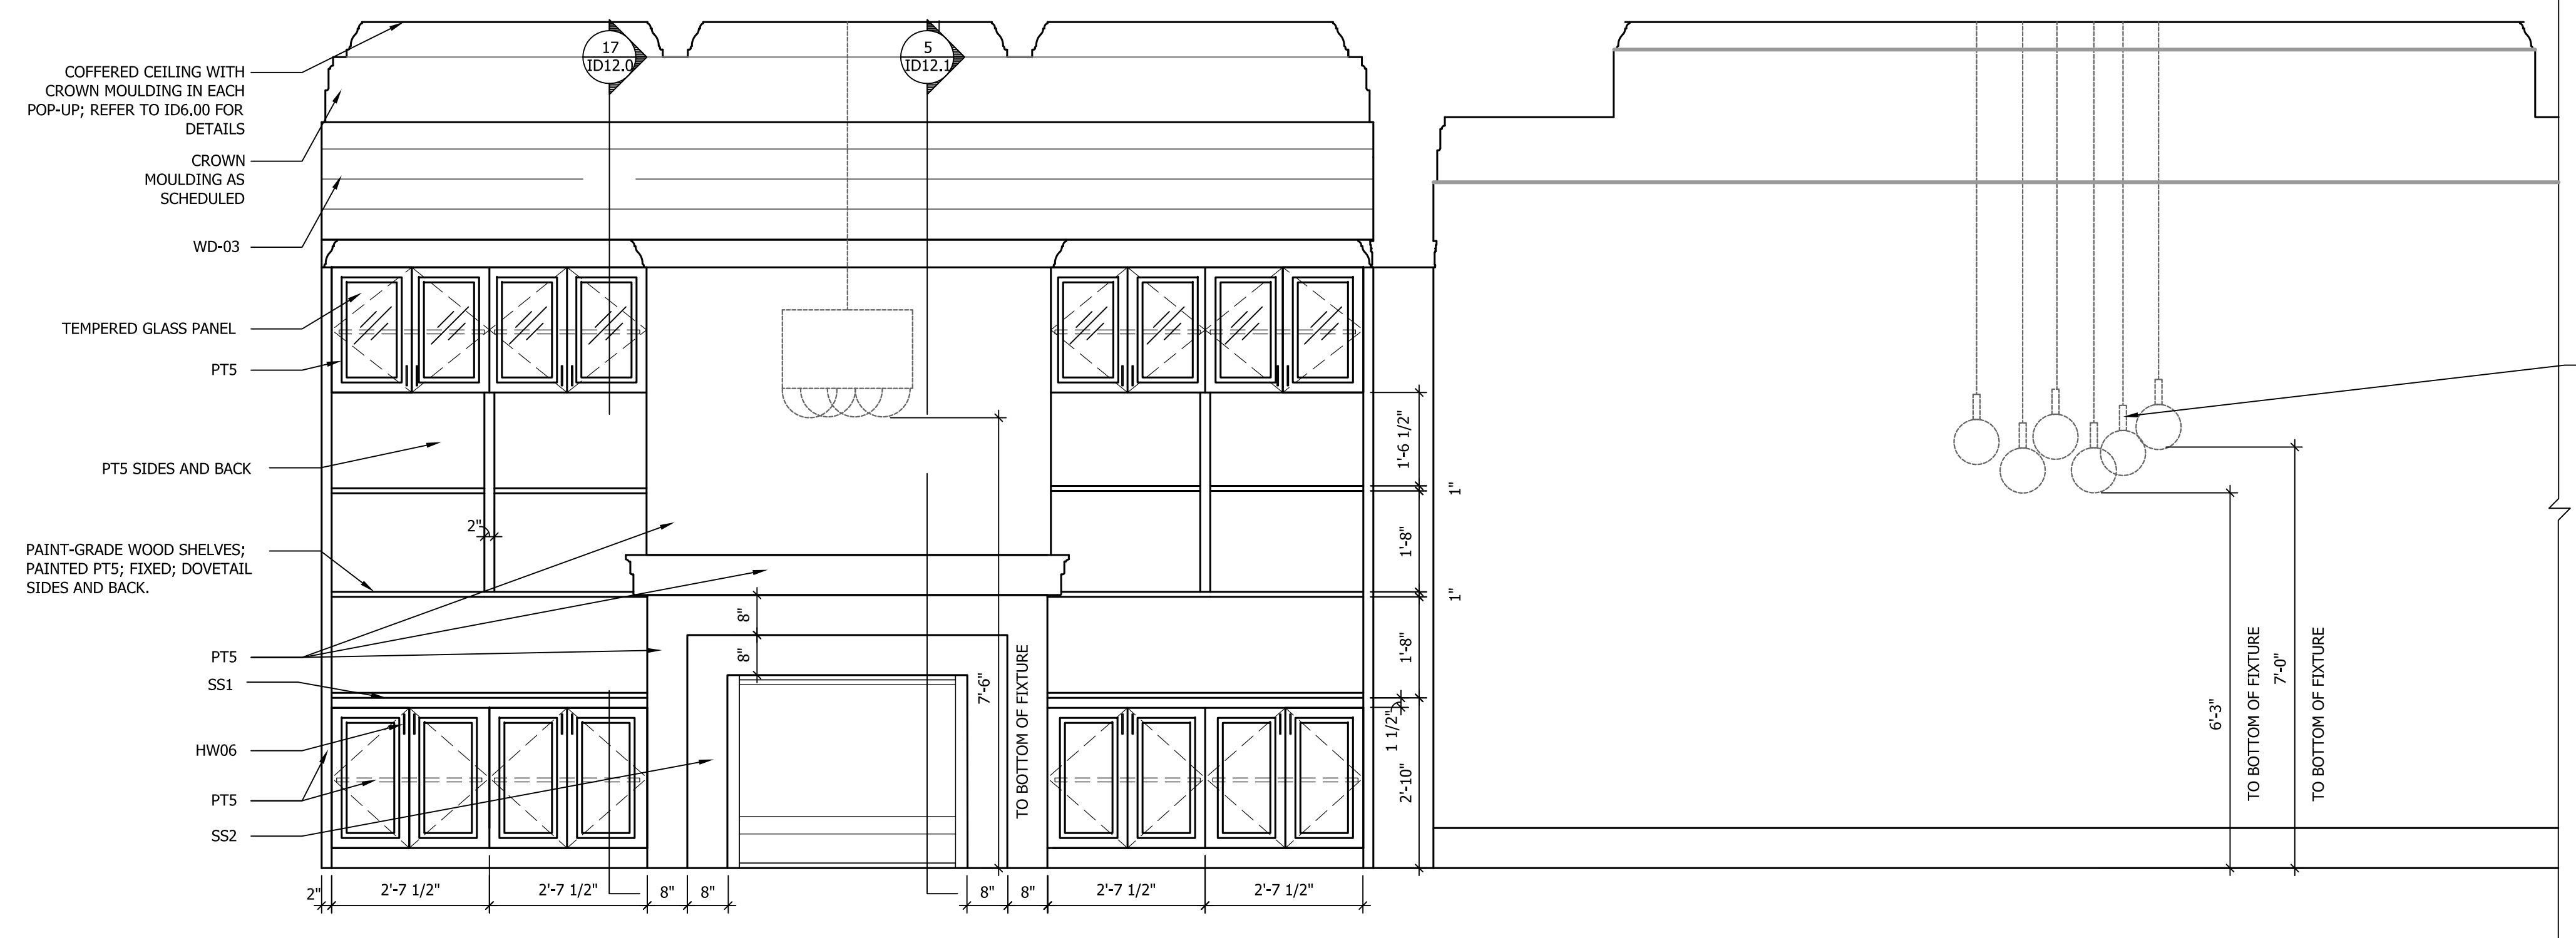

6 LIVING ROOM AND CLUB ROOM
ID11.0 SCALE: 1/2" = 1'-0"

7 CLUB KITCHEN WINDOW WALL
ID11.0 SCALE: 1/2" = 1'-0"

Friday, September 25, 2016 11:38am | G:\Data\109400 Crescent Lockwood\109400 - Crescent Lockwood\109400 ELEVATIONS_1.rvt