

GMP SET

PROJECT NAME

**4 EYE STREET, SE
WASHINGTON, DC**

PROJECT NUMBER RCP09

OWNER
CRESCENT-RCP VENTURE I, LLC


227 West Trade Street, Suite 1000
Charlotte, NC 28202
D (202) 465-8455 / M (703) 216-2029
se@rcpdevelopment.com

ISSUE

MARK	DATE	DESCRIPTION
-	10.27.2017	DD SET
-	02.02.2018	PERMIT SET
-	02.21.2018	GAR
-	02.21.2018	PERMIT RESPONSE
-	04.27.2018	PERMIT RESPONSE
-	05.11.2018	GMP SET

SEAL

KEYPLAN

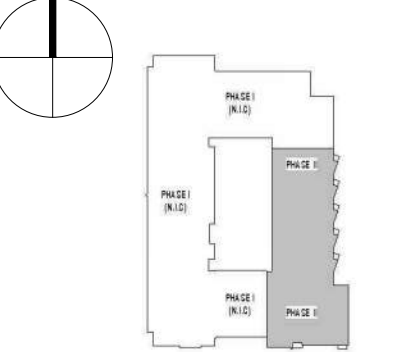

©2018 SK-I Architectural Design Group, LLC
THIS PROJECT IS PROTECTED BY COPYRIGHT
LAW AND INTERNATIONAL TREATIES


DRAWING TITLE

PENTHOUSE

DATE 5.11.2018

SCALE 1"=10'

L005

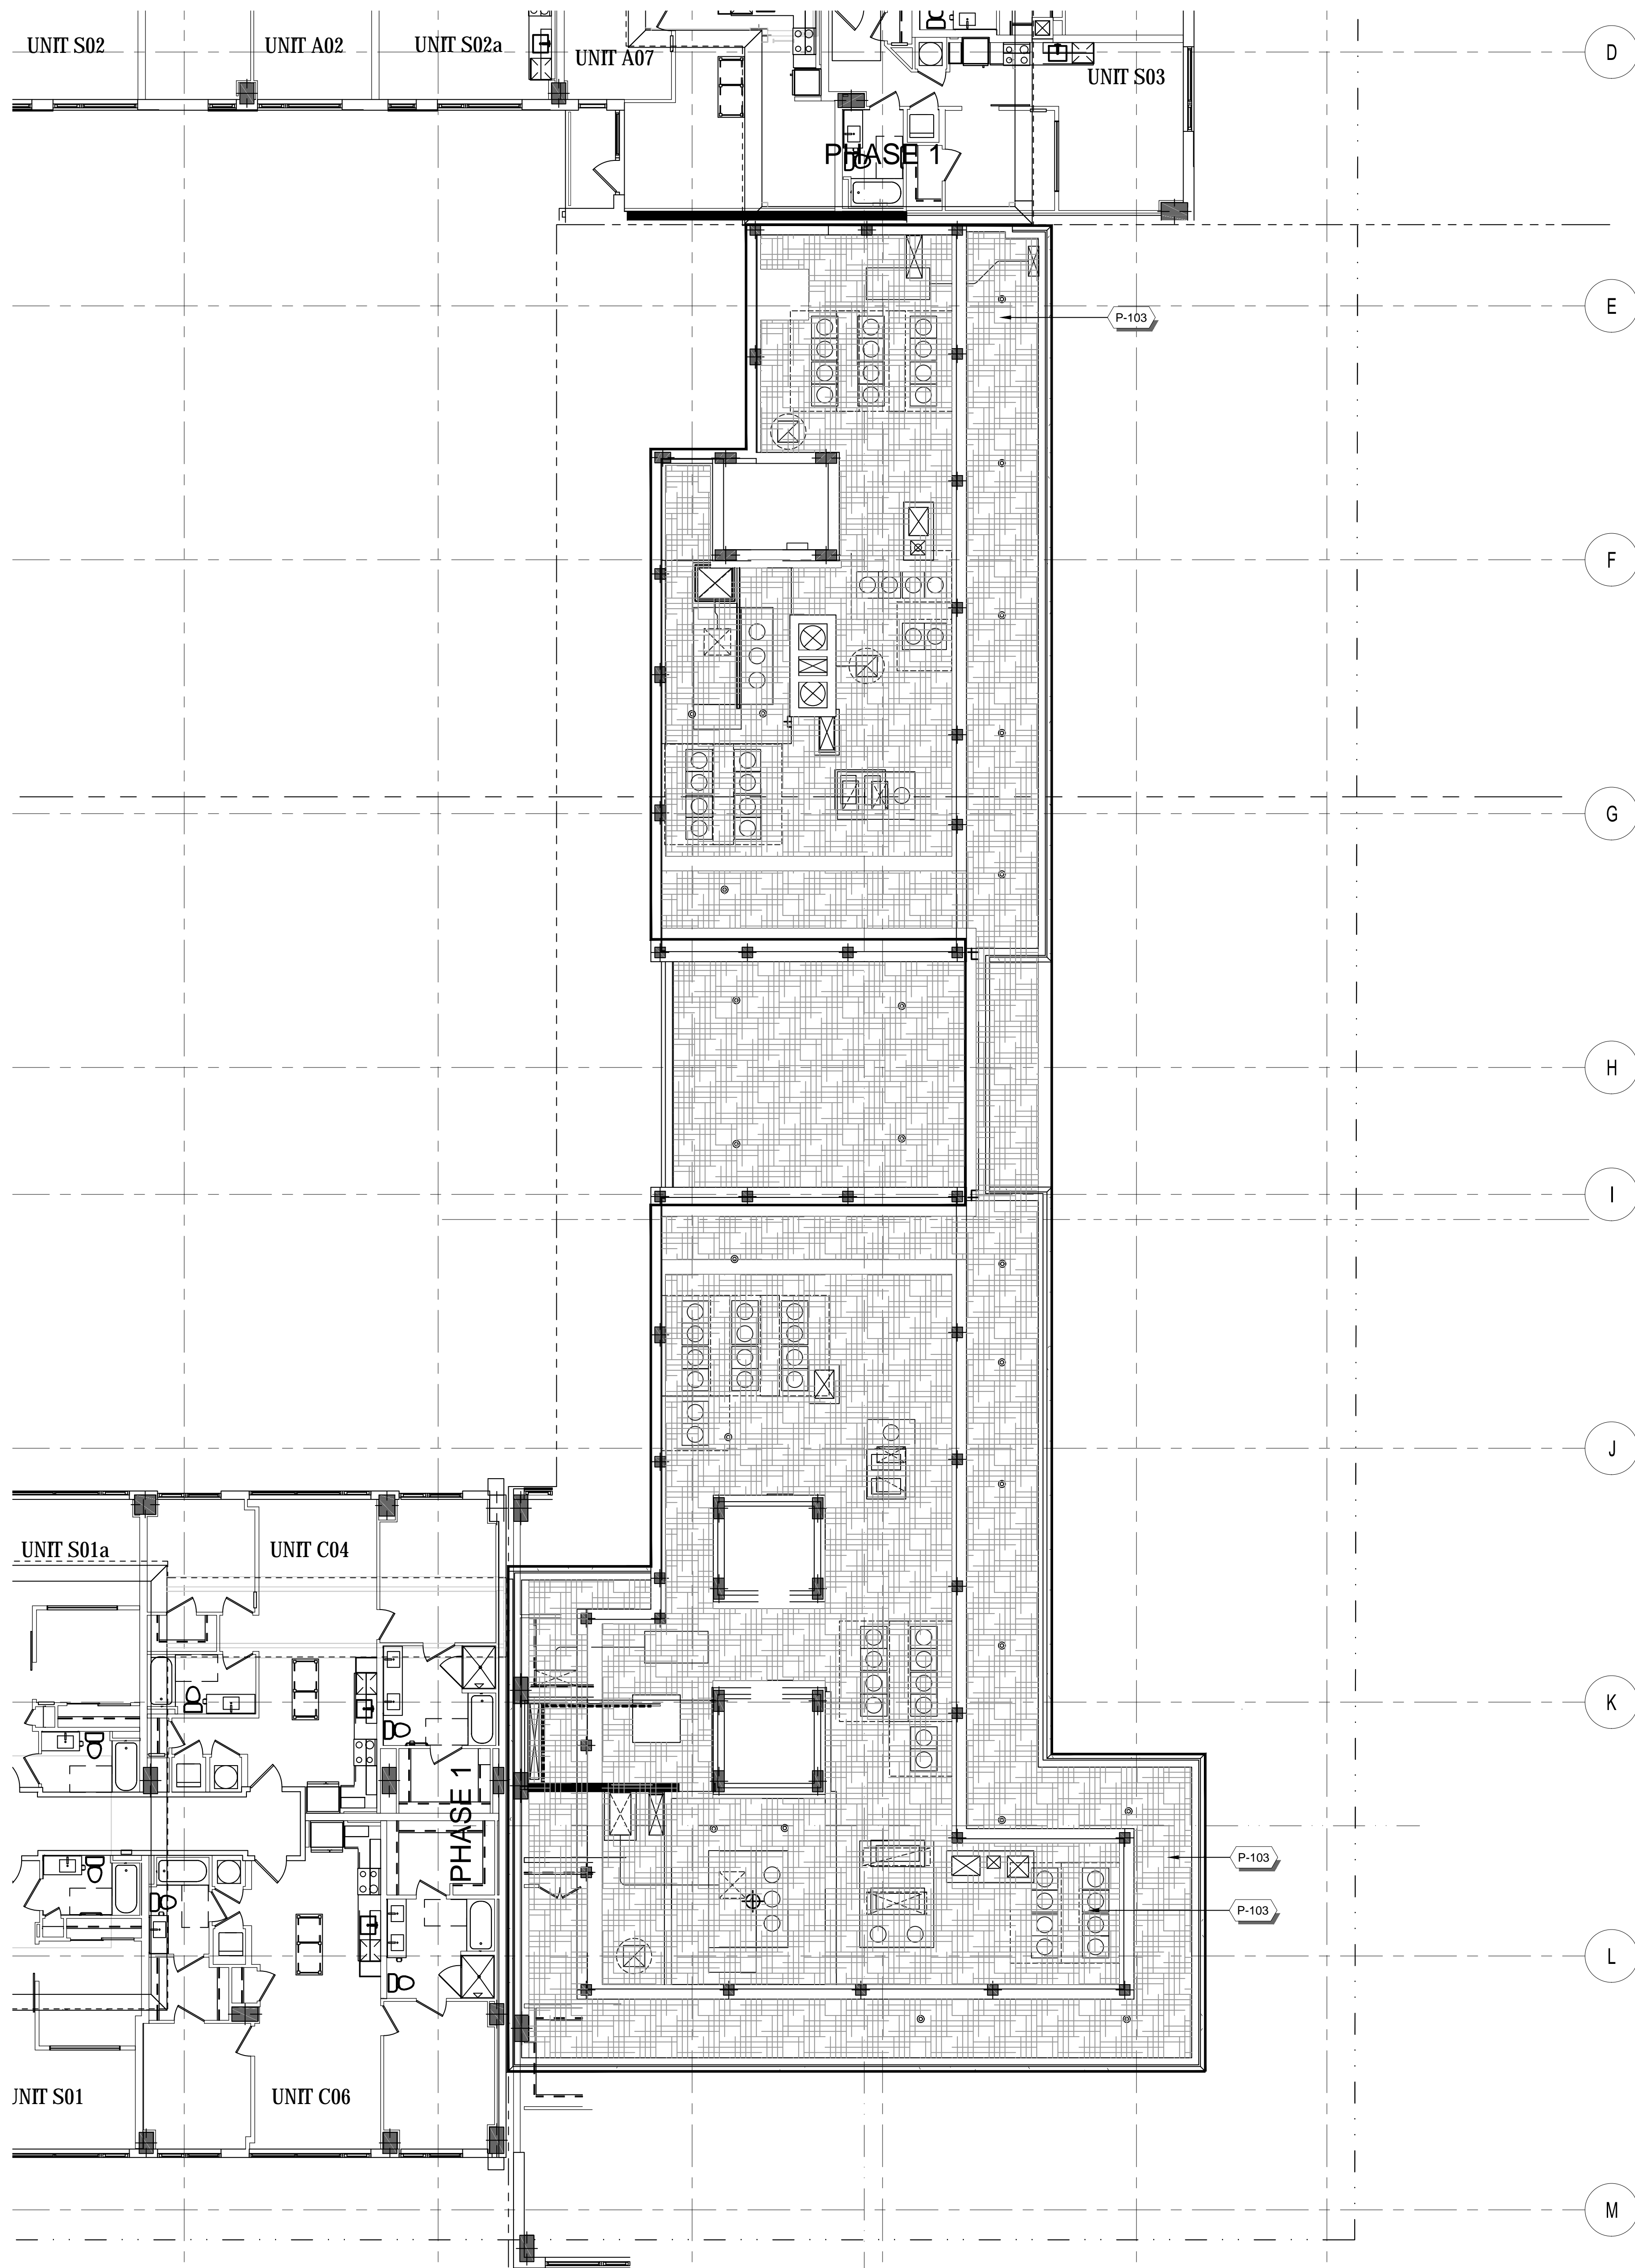

REFERENCE NOTES SCHEDULE

SYMBOL	PAVING DESCRIPTION	QTY	DETAIL
--------	--------------------	-----	--------

PEDESTAL PAVERS

1/L006

