




■ = AREA OF WORK
KEY PLAN
 N.T.S.

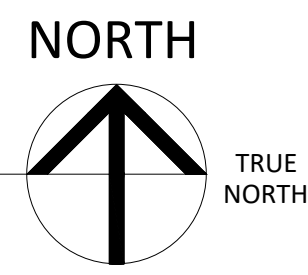

- FLOORING FINISH NOTES**
1. SEE SHEET ID9-1 FOR FINISH GENERAL NOTES.
 2. SEE SHEET ID9-1 FOR FINISH SCHEDULE.
 3. SEE ID 9 SERIES FOR ALL FINISH SPECIFICATIONS. FINISH TAGS SHOWN CORRESPOND TO THE SPEC SCHEDULE TAGS.
 4. ALL FURNITURE, ART AND WINDOW TREATMENTS SHOWN BY ID. UNLESS OTHERWISE NOTED.
 5. FLOOR FINISH MATERIAL CONTINUOUS UNDER BUILT-INS (TYP)

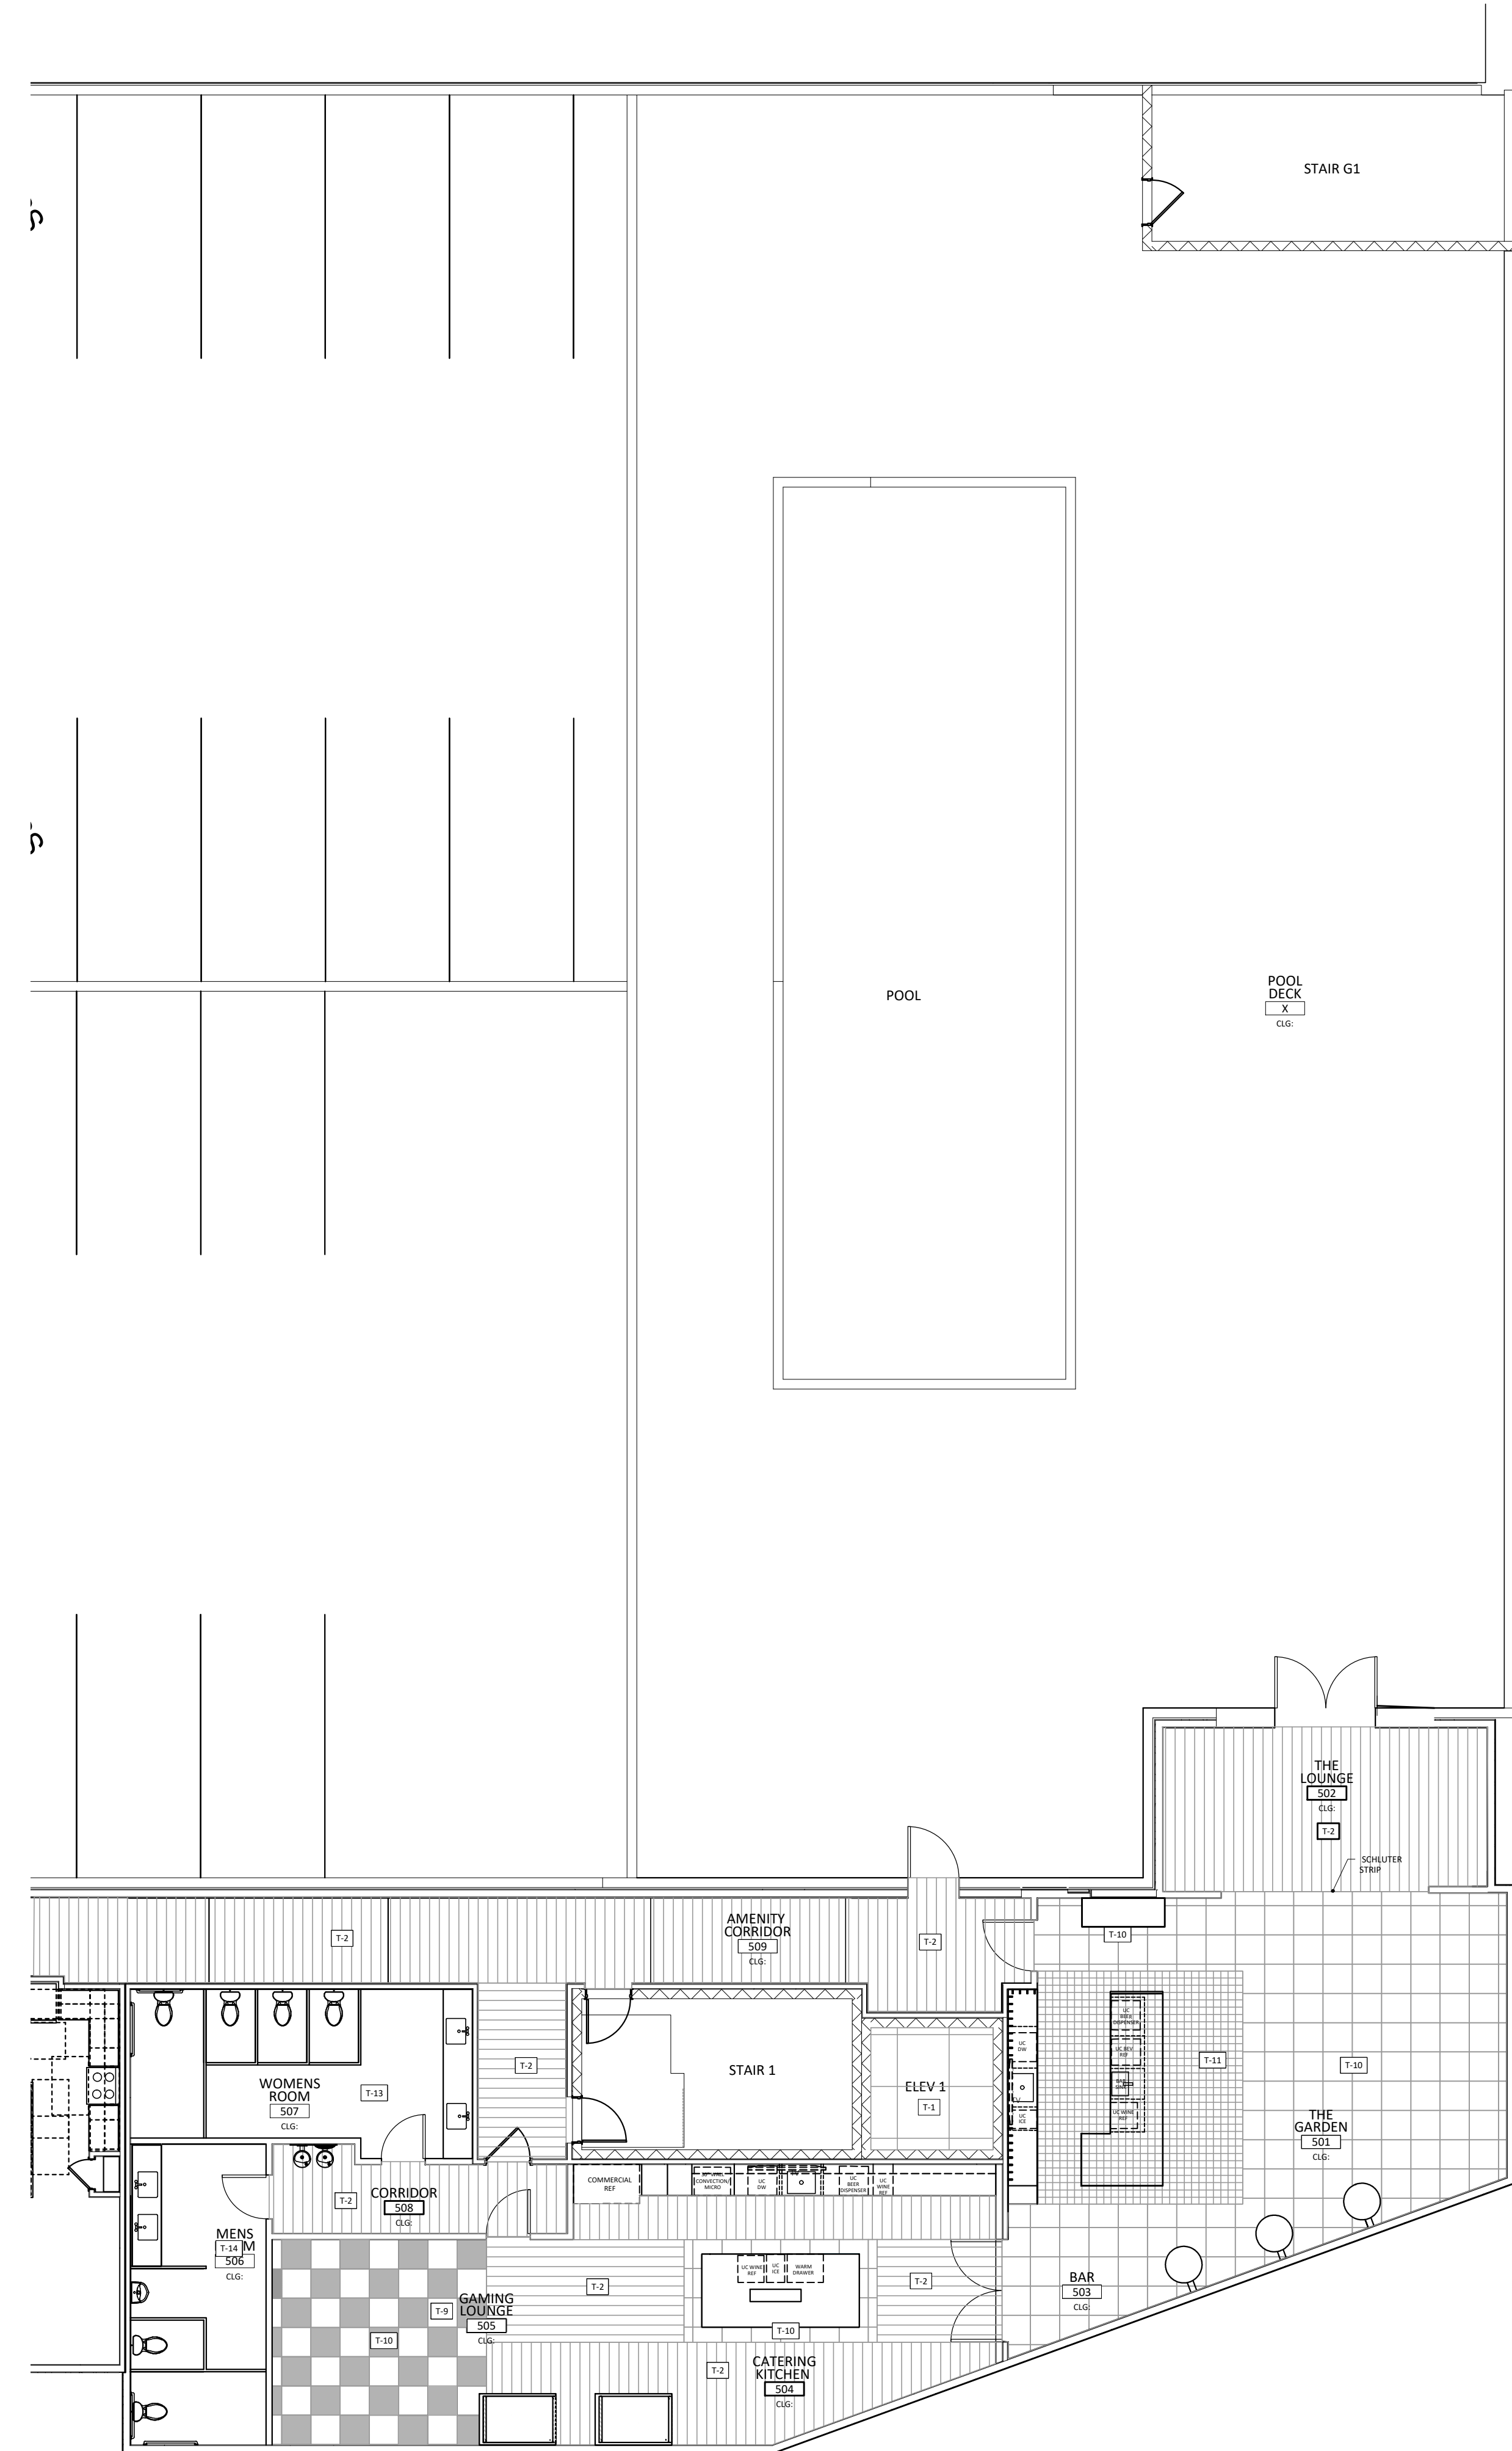

**FIFTH FLOOR
 FLOOR FINISH PLAN**
 SCALE: 1/8" = 1'-0"

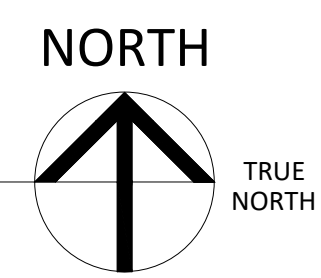

DATE: 07-18-2019
 PHASE: schematic design
 This document is not an architectural or engineering study, drawing, specification, or design and is not to be used for structures or any load-bearing columns, load-bearing framing or walls of structures.

NASHVILLE GULCH
 CRESCENT COMMUNITIES
 STREET ADDRESS NASHVILLE, TN. ZIP

rev:	date:	description

FLOOR FINISH PLAN

sheet no:

ID5-2