

NOVEL LOSO
 CHARLOTTE, NC



ISSUE	DATE	DESCRIPTION	INCLUDED
06/20/2019		SCHEMATIC DESIGN	X
06/20/2019		DESIGN DEVELOPMENT	

REVISION	DATE	DESCRIPTION	BY

NO.	DESCRIPTION

DATE	DESCRIPTION


THIS DRAWING IS THE PROPERTY OF DWELL DESIGN STUDIO AND IS NOT TO BE REPRODUCED OR TRANSMITTED IN ANY FORM OR BY ANY MEANS, ELECTRONIC OR MECHANICAL, INCLUDING PHOTOCOPYING, RECORDING, OR BY ANY INFORMATION STORAGE AND RETRIEVAL SYSTEM. WITHOUT THE WRITTEN PERMISSION OF DWELL DESIGN STUDIO, THIS DRAWING AND ALL CONTENTS THEREOF ARE NOT TO BE USED FOR ANY OTHER PROJECT OR PURPOSE. ANY REUSE OF THIS DRAWING OR ANY CONTENTS THEREOF WITHOUT THE WRITTEN PERMISSION OF DWELL DESIGN STUDIO IS PROHIBITED.

ADDRESSING PLAN

JOB NUMBER: 195603

DRAWN BY: VP CHECKED BY: EN / ML

SP-04
 NOT FOR CONSTRUCTION

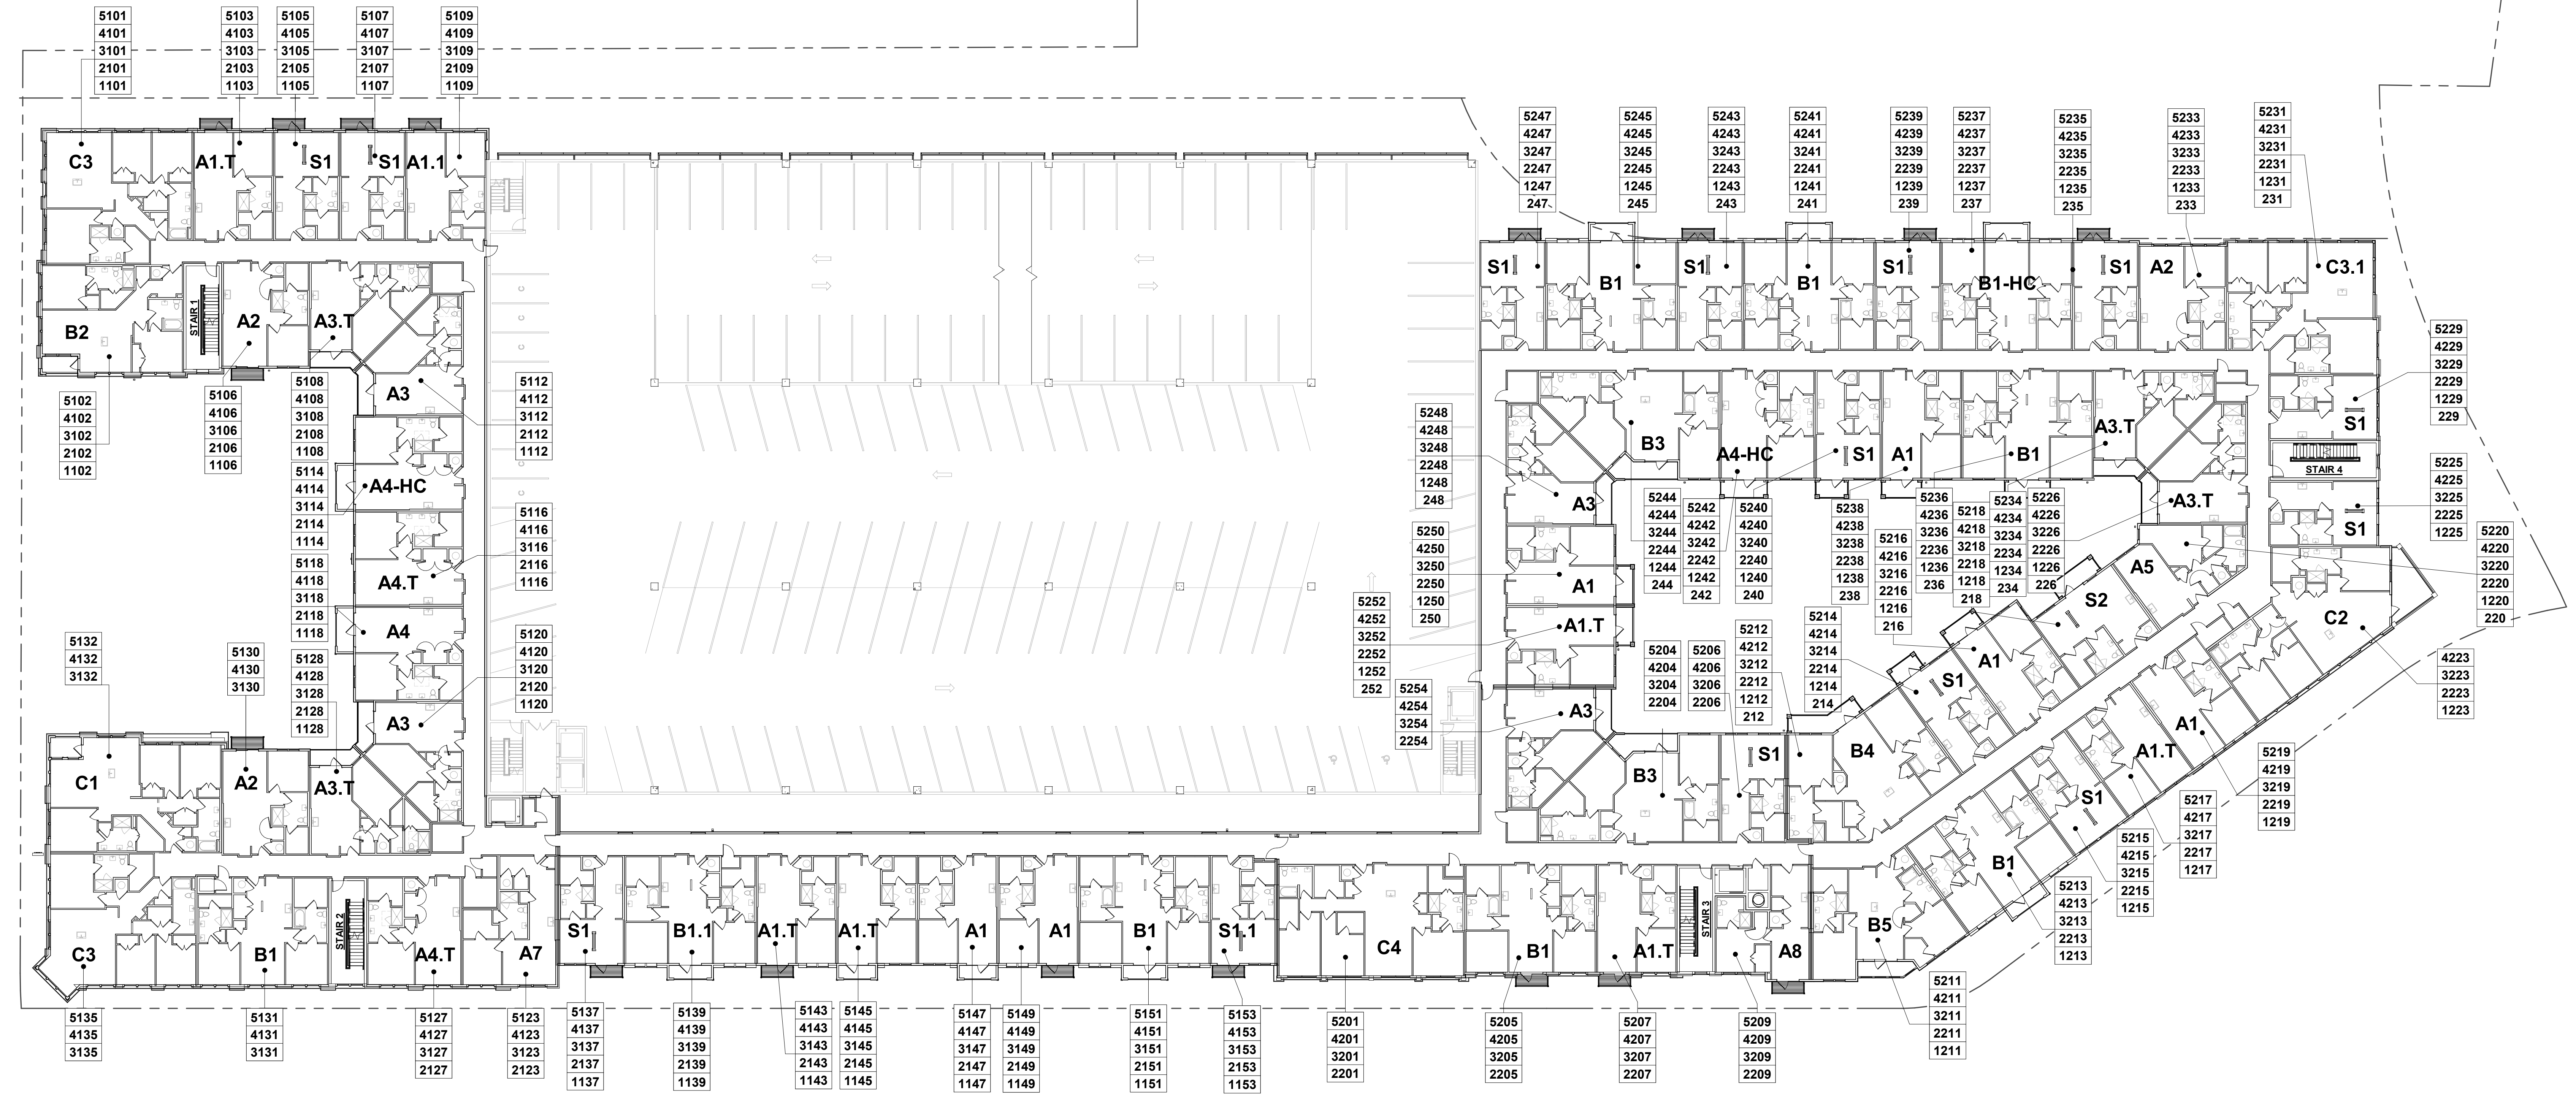

1 ADDRESSING PLAN
 1" = 20'-0"