


- NOTES:
1. SEE SERIES P0,XX FOR GENERAL NOTES, SCHEDULES AND DETAILS.
 2. ALL PIPING TO HOSE BIBBS SHALL BE SLOPPED TOWARDS HOSE BIBB FAUCET FOR WINTERIZATION.
 3. ALL PIPING IN PARKING DECK SHALL BE HELD TIGHT TO STRUCTURE.
 4. ALL PIPE PENETRATIONS SHALL BE 1"-0" OFF COLUMNS.
 5. ALL AREA DRAINS LOCATIONS AND ROUTING TO BE COORDINATED WITH PARKING DECK MANUFACTURER SHOP DRAWING REQUIREMENTS.
 6. VERTICAL PIPING SHALL BE PROTECTED FROM DAMAGE BY VEHICLES.

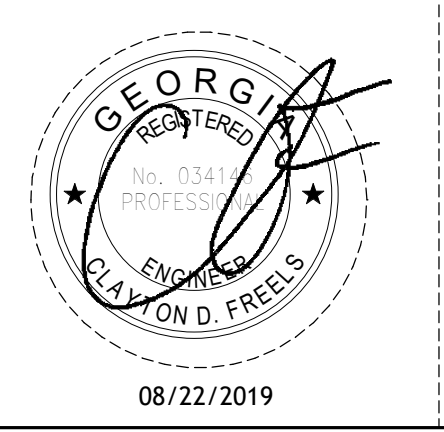

Phillips Gradick Engineering, P.C.
 500 Sugar Mill Rd
 Building A, Suite 105
 Atlanta, GA 30358
 Telephone: 770.650.9061
 Fax: 770.642.2410
 www.pgeng.net
 PCJE Project # 218022


No.	Description	Date
1	PERMIT COMMENTS	09/18/19
2	ASH#01	01/31/2020
3	ASH#02	07/10/2020
4	RFI 109	08/03/2020
5	ASH#4	01/15/2021

This drawing, as an instrument of service, is and shall remain the property of the Architect and shall not be reproduced, modified or used in any way without the permission of the Architect.


**14TH & SPRING/NOVEL MIDTOWN
 PARKING DECK (PHASE I)**

NORTH PARKING DECK - LDP # LD-201900046
 SOUTH PARKING DECK - LDP # LD-201900045
 1140 SPRING STREET NW, ATLANTA, GA 30309

1150 GS GREEN, LLC

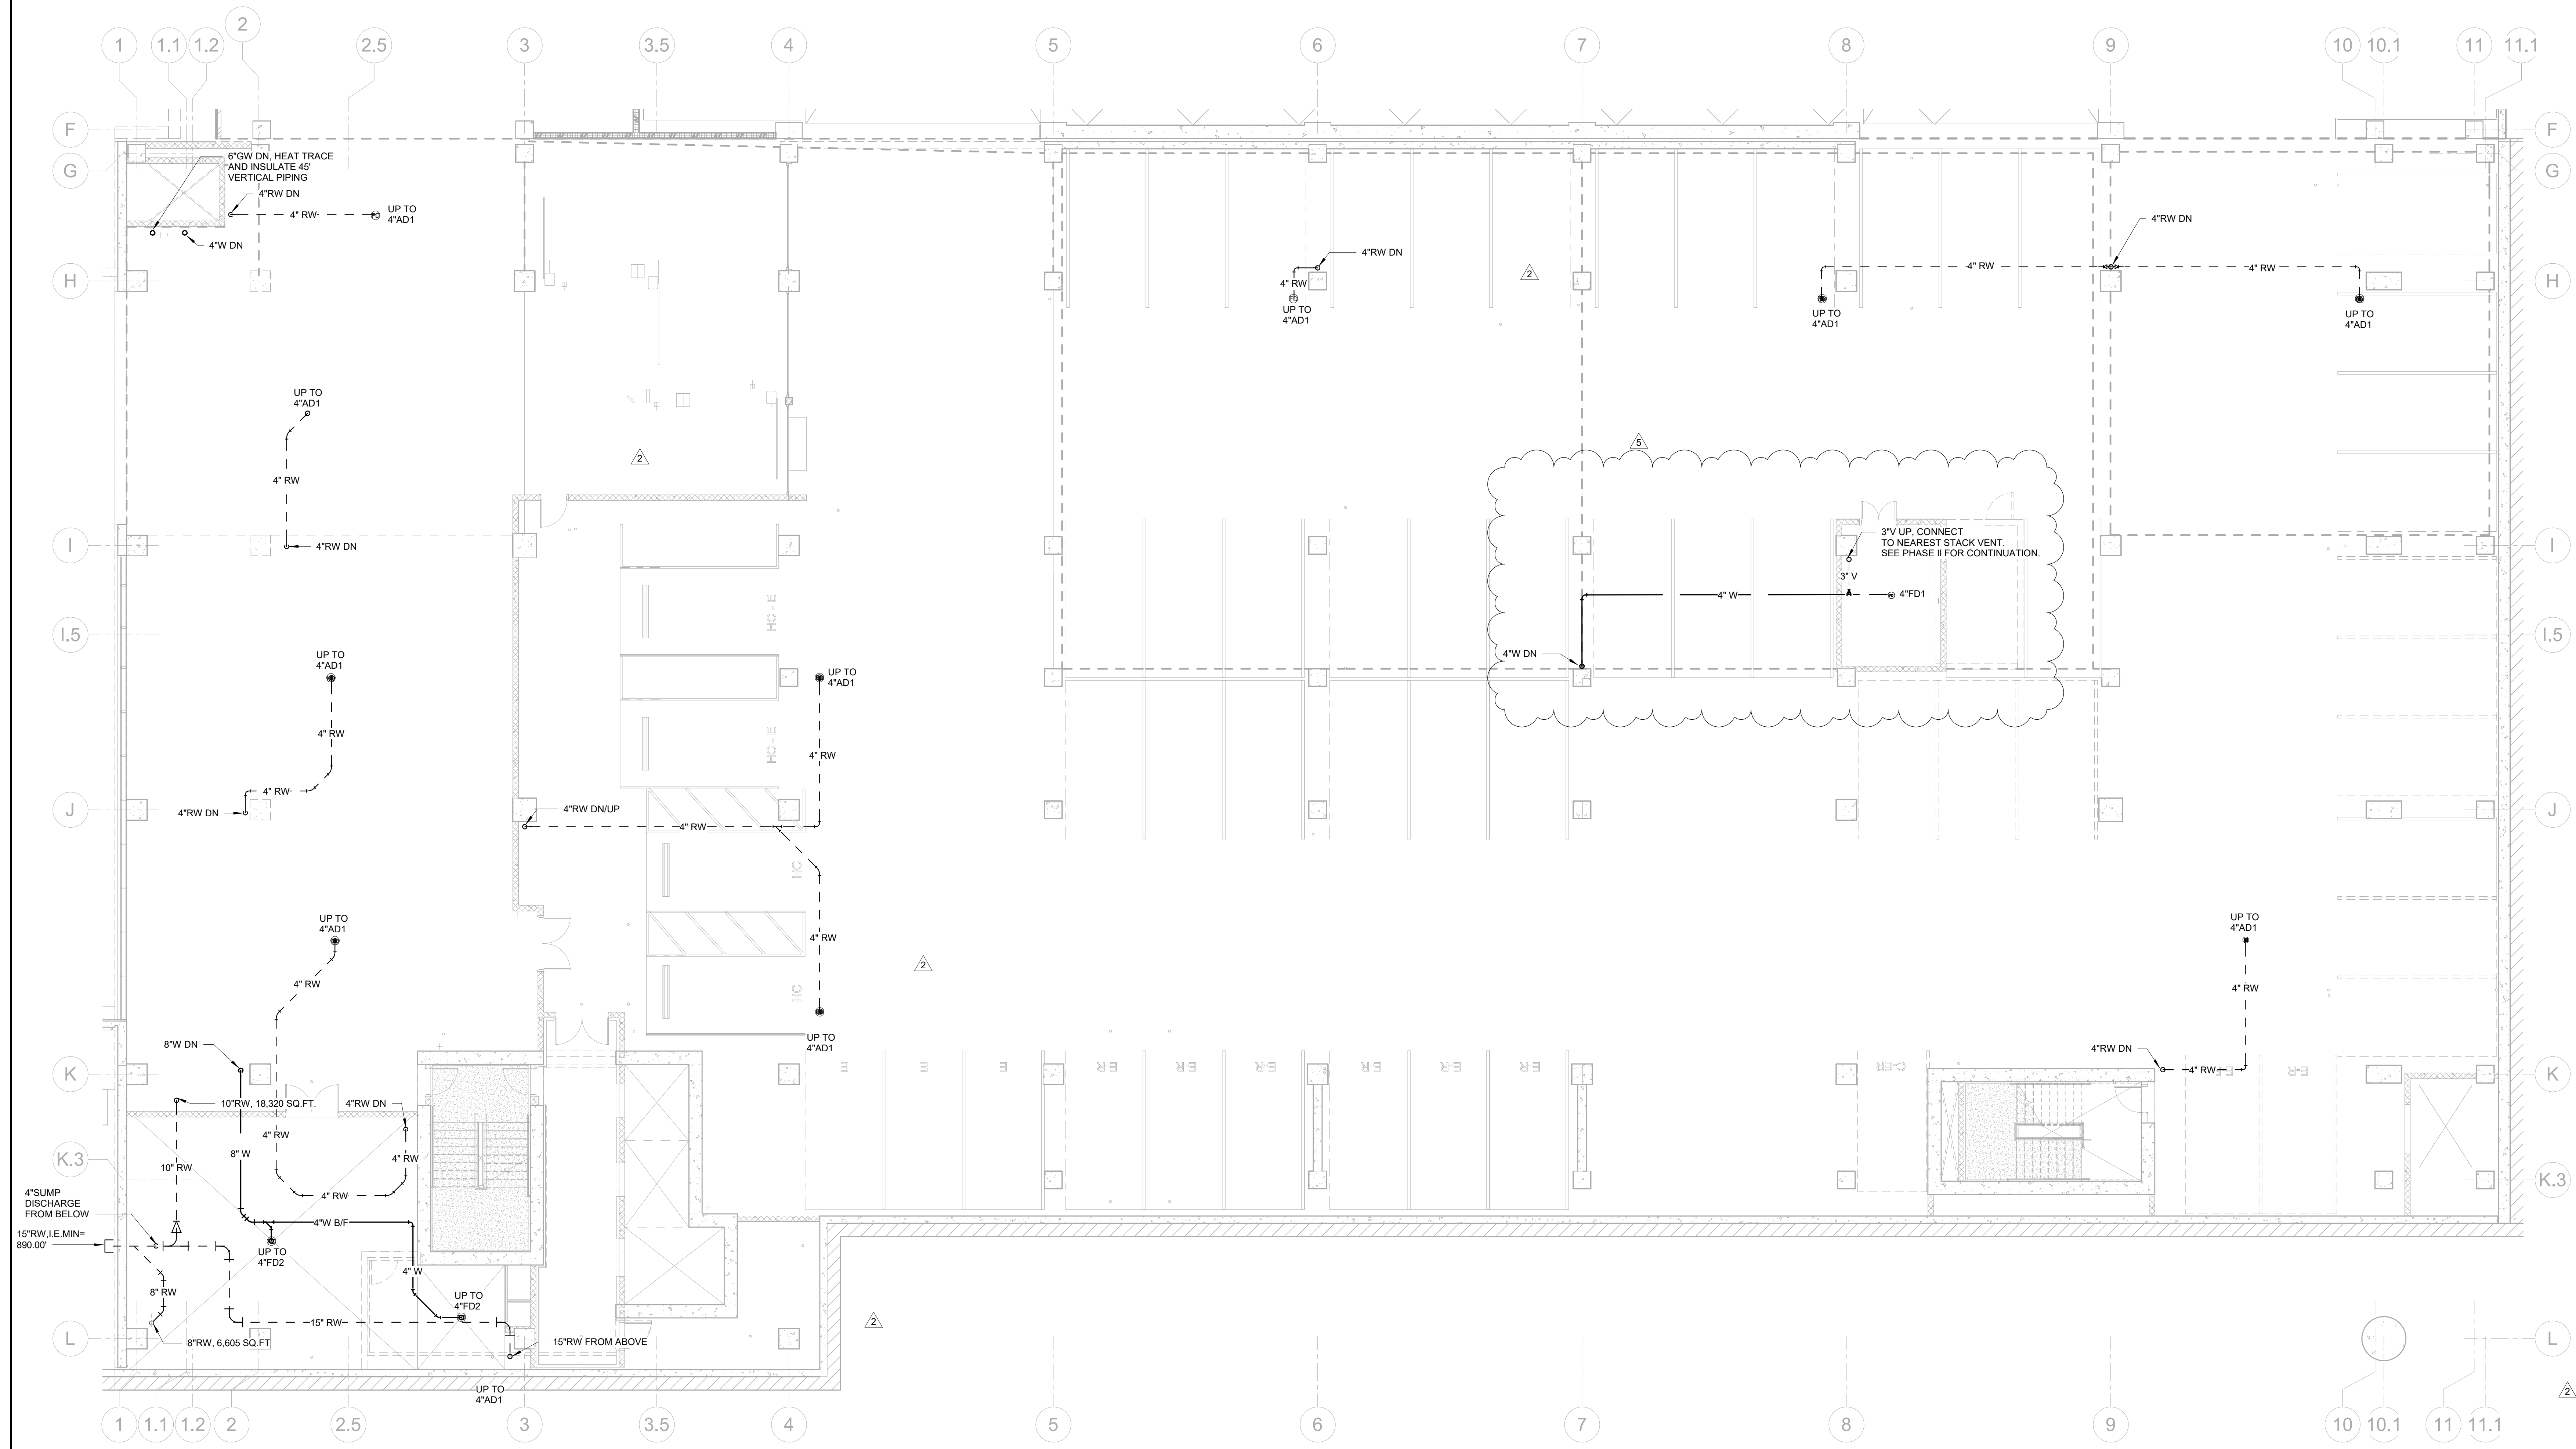

① LEVEL P3 SOUTH - S,W&V
 1/8" = 1'-0"

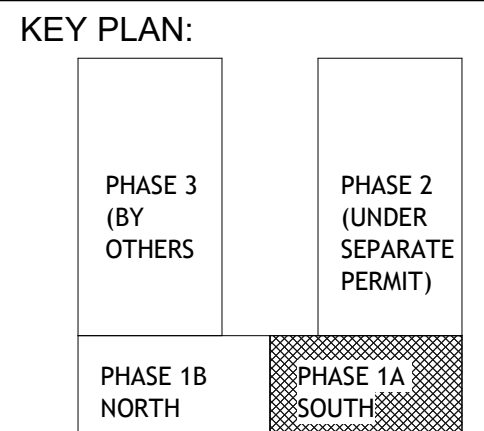

SHEET TITLE:
**LEVEL P3 - SOUTH
 S,W&V**

SHEET NUMBER:
P2.23A

ASH#4
 08-26-19

ISSUED FOR CONSTRUCTION