


THIS DRAWING AND THE DESIGN SHOWN IS THE PROPERTY OF THE ARCHITECT AND MAY NOT BE REPRODUCED, COPIED OR USED WITHOUT WRITTEN PERMISSION. COPYRIGHT © 2014, INTEC GROUP, INC.

Thursday, April 27, 2017 12:29pm | N:\2017\1007053\CAD\Construction Documents\1007053\_Plan\_Grading.dwg

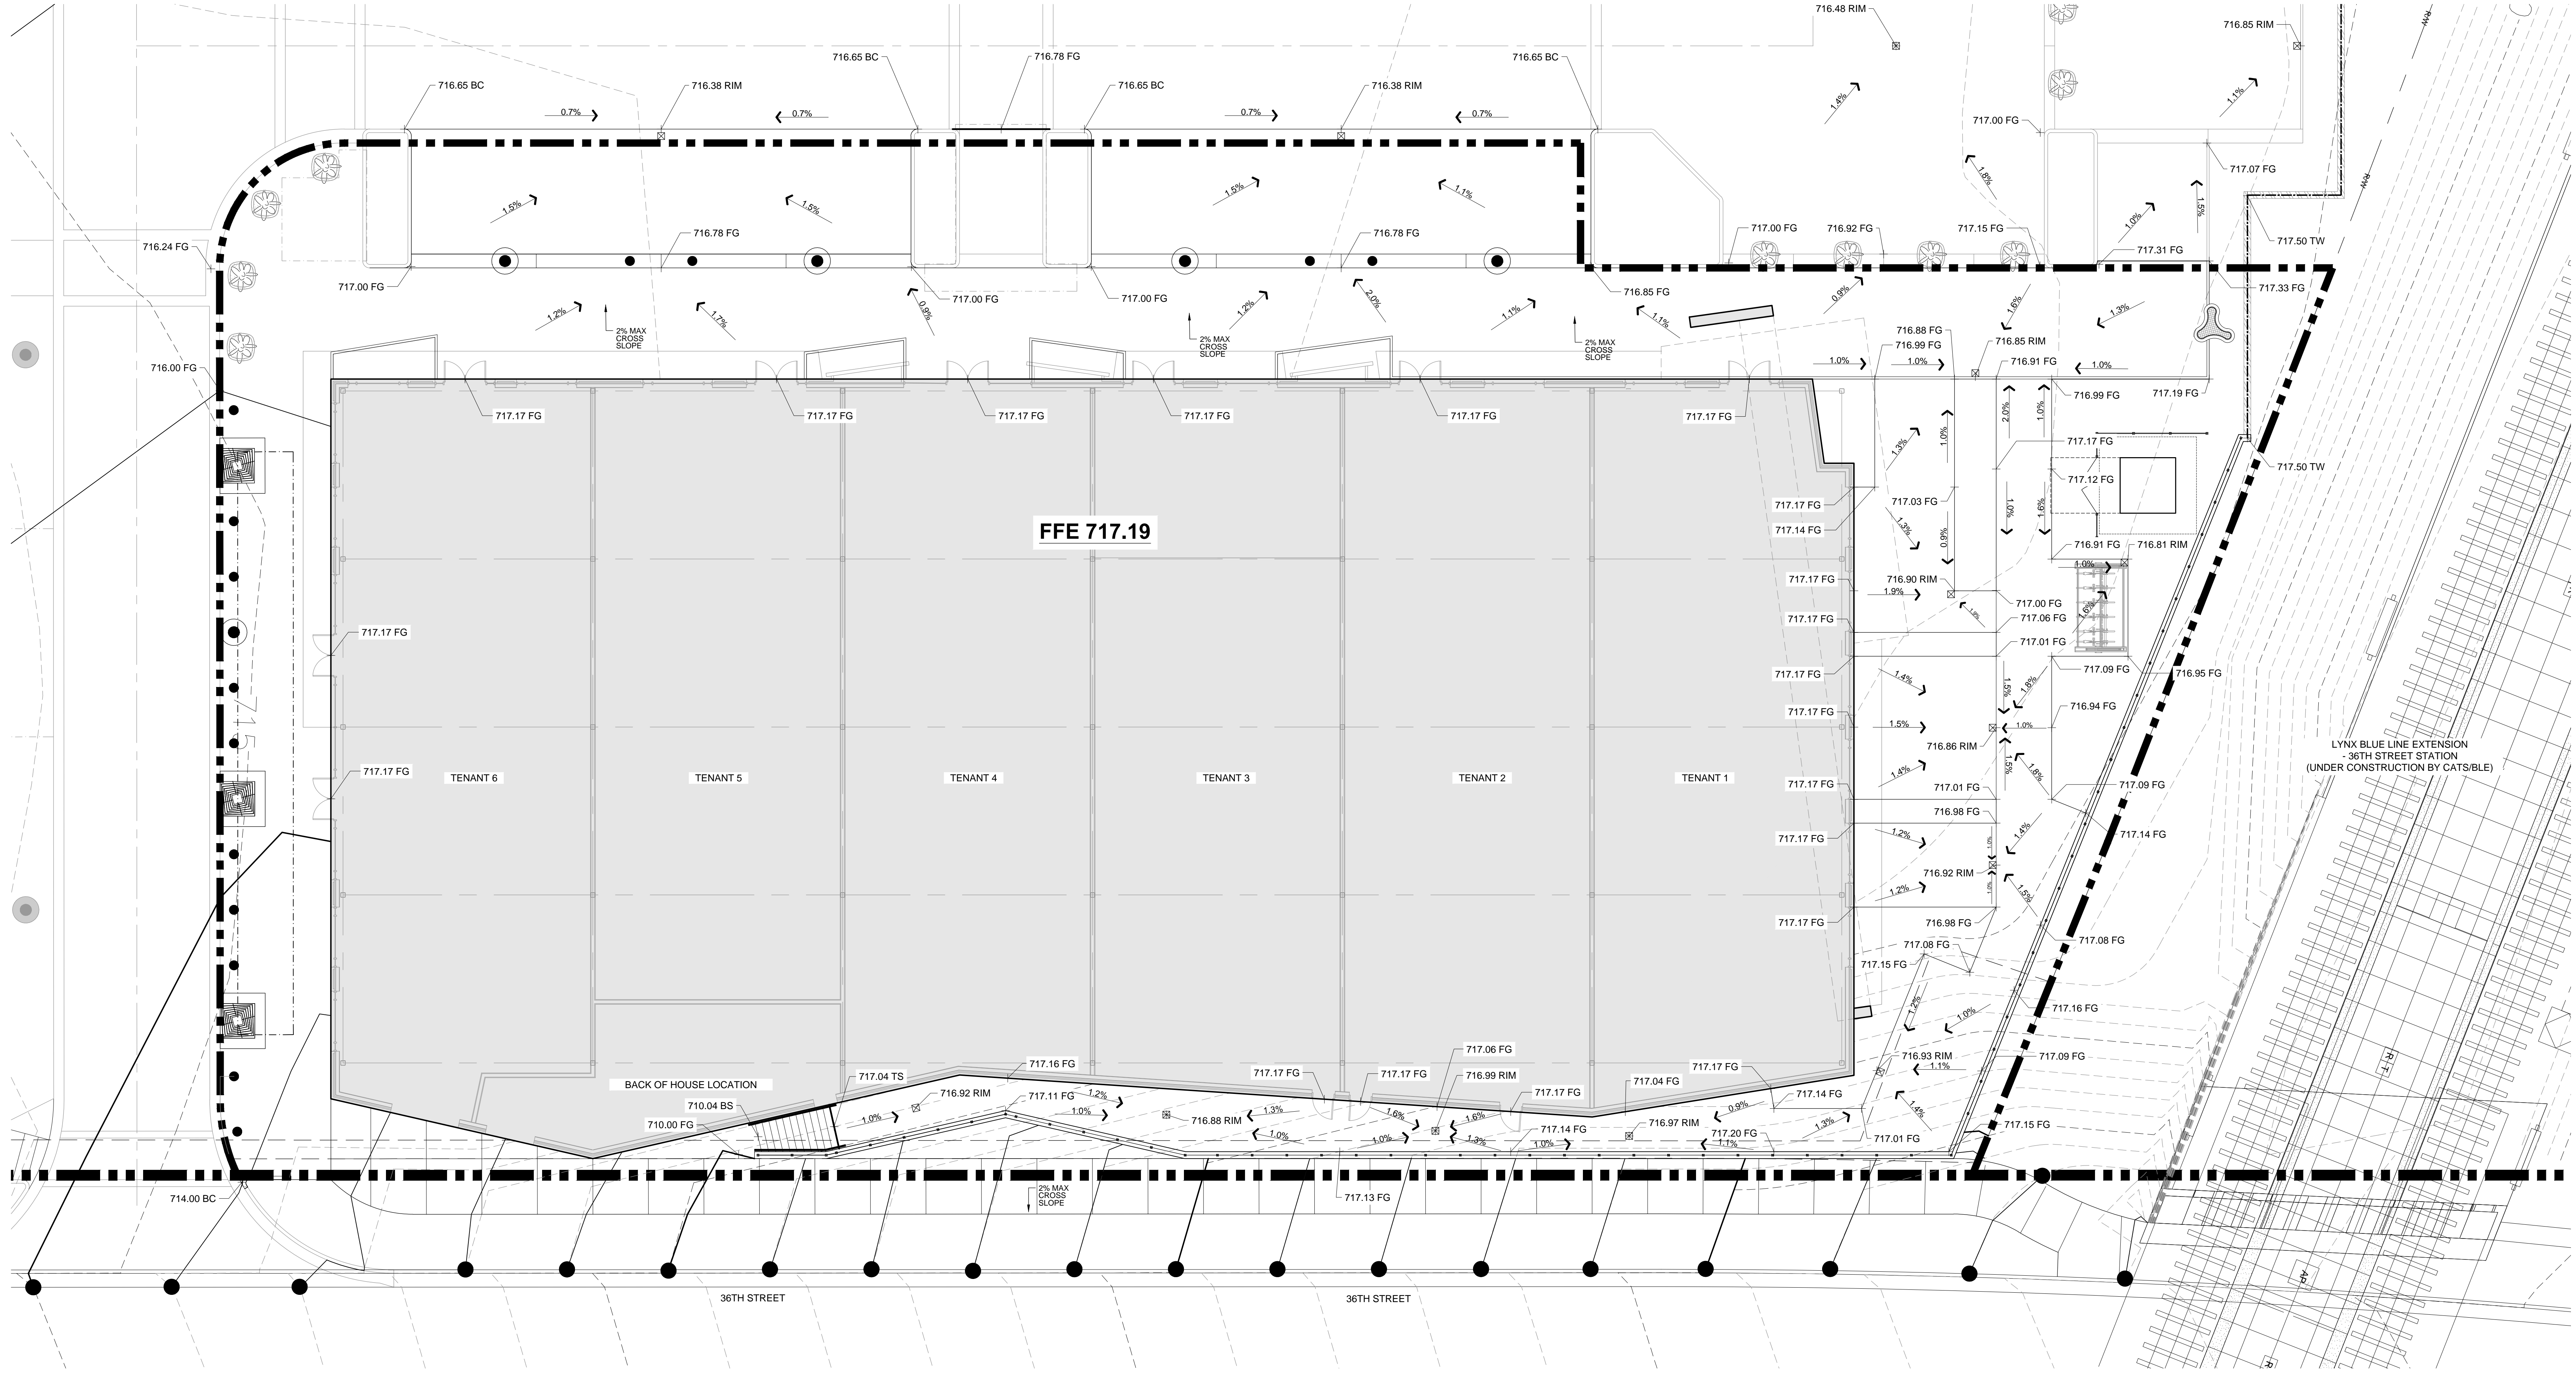

**LEGEND:**

● 717.26	SPOT ELEVATION	TW	TOP OF WALL
● RIM	HARDSCAPE DRAIN GRATE ELEVATION	BW	BOTTOM OF WALL
1%	SLOPE	TS	TOP OF STAIR
+	LANDSCAPE DRAIN	BS	BOTTOM OF STAIR
⊠	HARDSCAPE DRAIN	BP	BREAK POINT
---	TRENCH DRAIN	FG	FINISHED GRADE

BEFORE YOU DIG  
CALL 1-800-452-4949  
N.C. ONE-CALL CENTER  
IT'S THE LAW.

SCALE: 1" = 10'

**INTEC**

INTEC Group, Inc.  
214 W. TREMONT AVENUE  
SUITE 301  
CHARLOTTE, NC 28203  
P: 704.372.7910  
www.intecgroup.net

**CRESCENT COMMUNITIES**

**ASANA PARTNERS**

**LandDesign.**  
CREATING PLACES THAT MATTER.

www.LandDesign.com  
223 N Graham Street  
Charlotte, NC 28202 NC  
P. 704.333.0325  
F. 704.332.3246  
Engineering Firm License # C-0658

PROJECT

**CRESCENT COMMUNITIES**  
36TH STREET, CHARLOTTE, NC  
NoDa RETAIL BUILDING

STAMP

**PRELIMINARY**  
NOT FOR CONSTRUCTION

DRAWING LOG

ISSUE: DESIGN DEVELOPMENT  
DATE: 4/26/17

ISSUE: (2)  
DATE: (DATE 2)

ISSUE: (3)  
DATE: (DATE 3)

ISSUE: (4)  
DATE: (DATE 4)

ISSUE: (5)  
DATE: (DATE 5)

ISSUE: (6)  
DATE: (DATE 6)

SHEET INFORMATION

DATE OF DRAWING: 4/26/17  
DRAWN BY:  
JOB NUMBER: 119201

GRADING ENLARGEMENT PLAN

**C5.01**