


V:\2220\vertical\222010676\CAH\CE Design\Plans\100956028\WP12.dwg  
2017/07/17 12:57 AM By: Mark, Robert

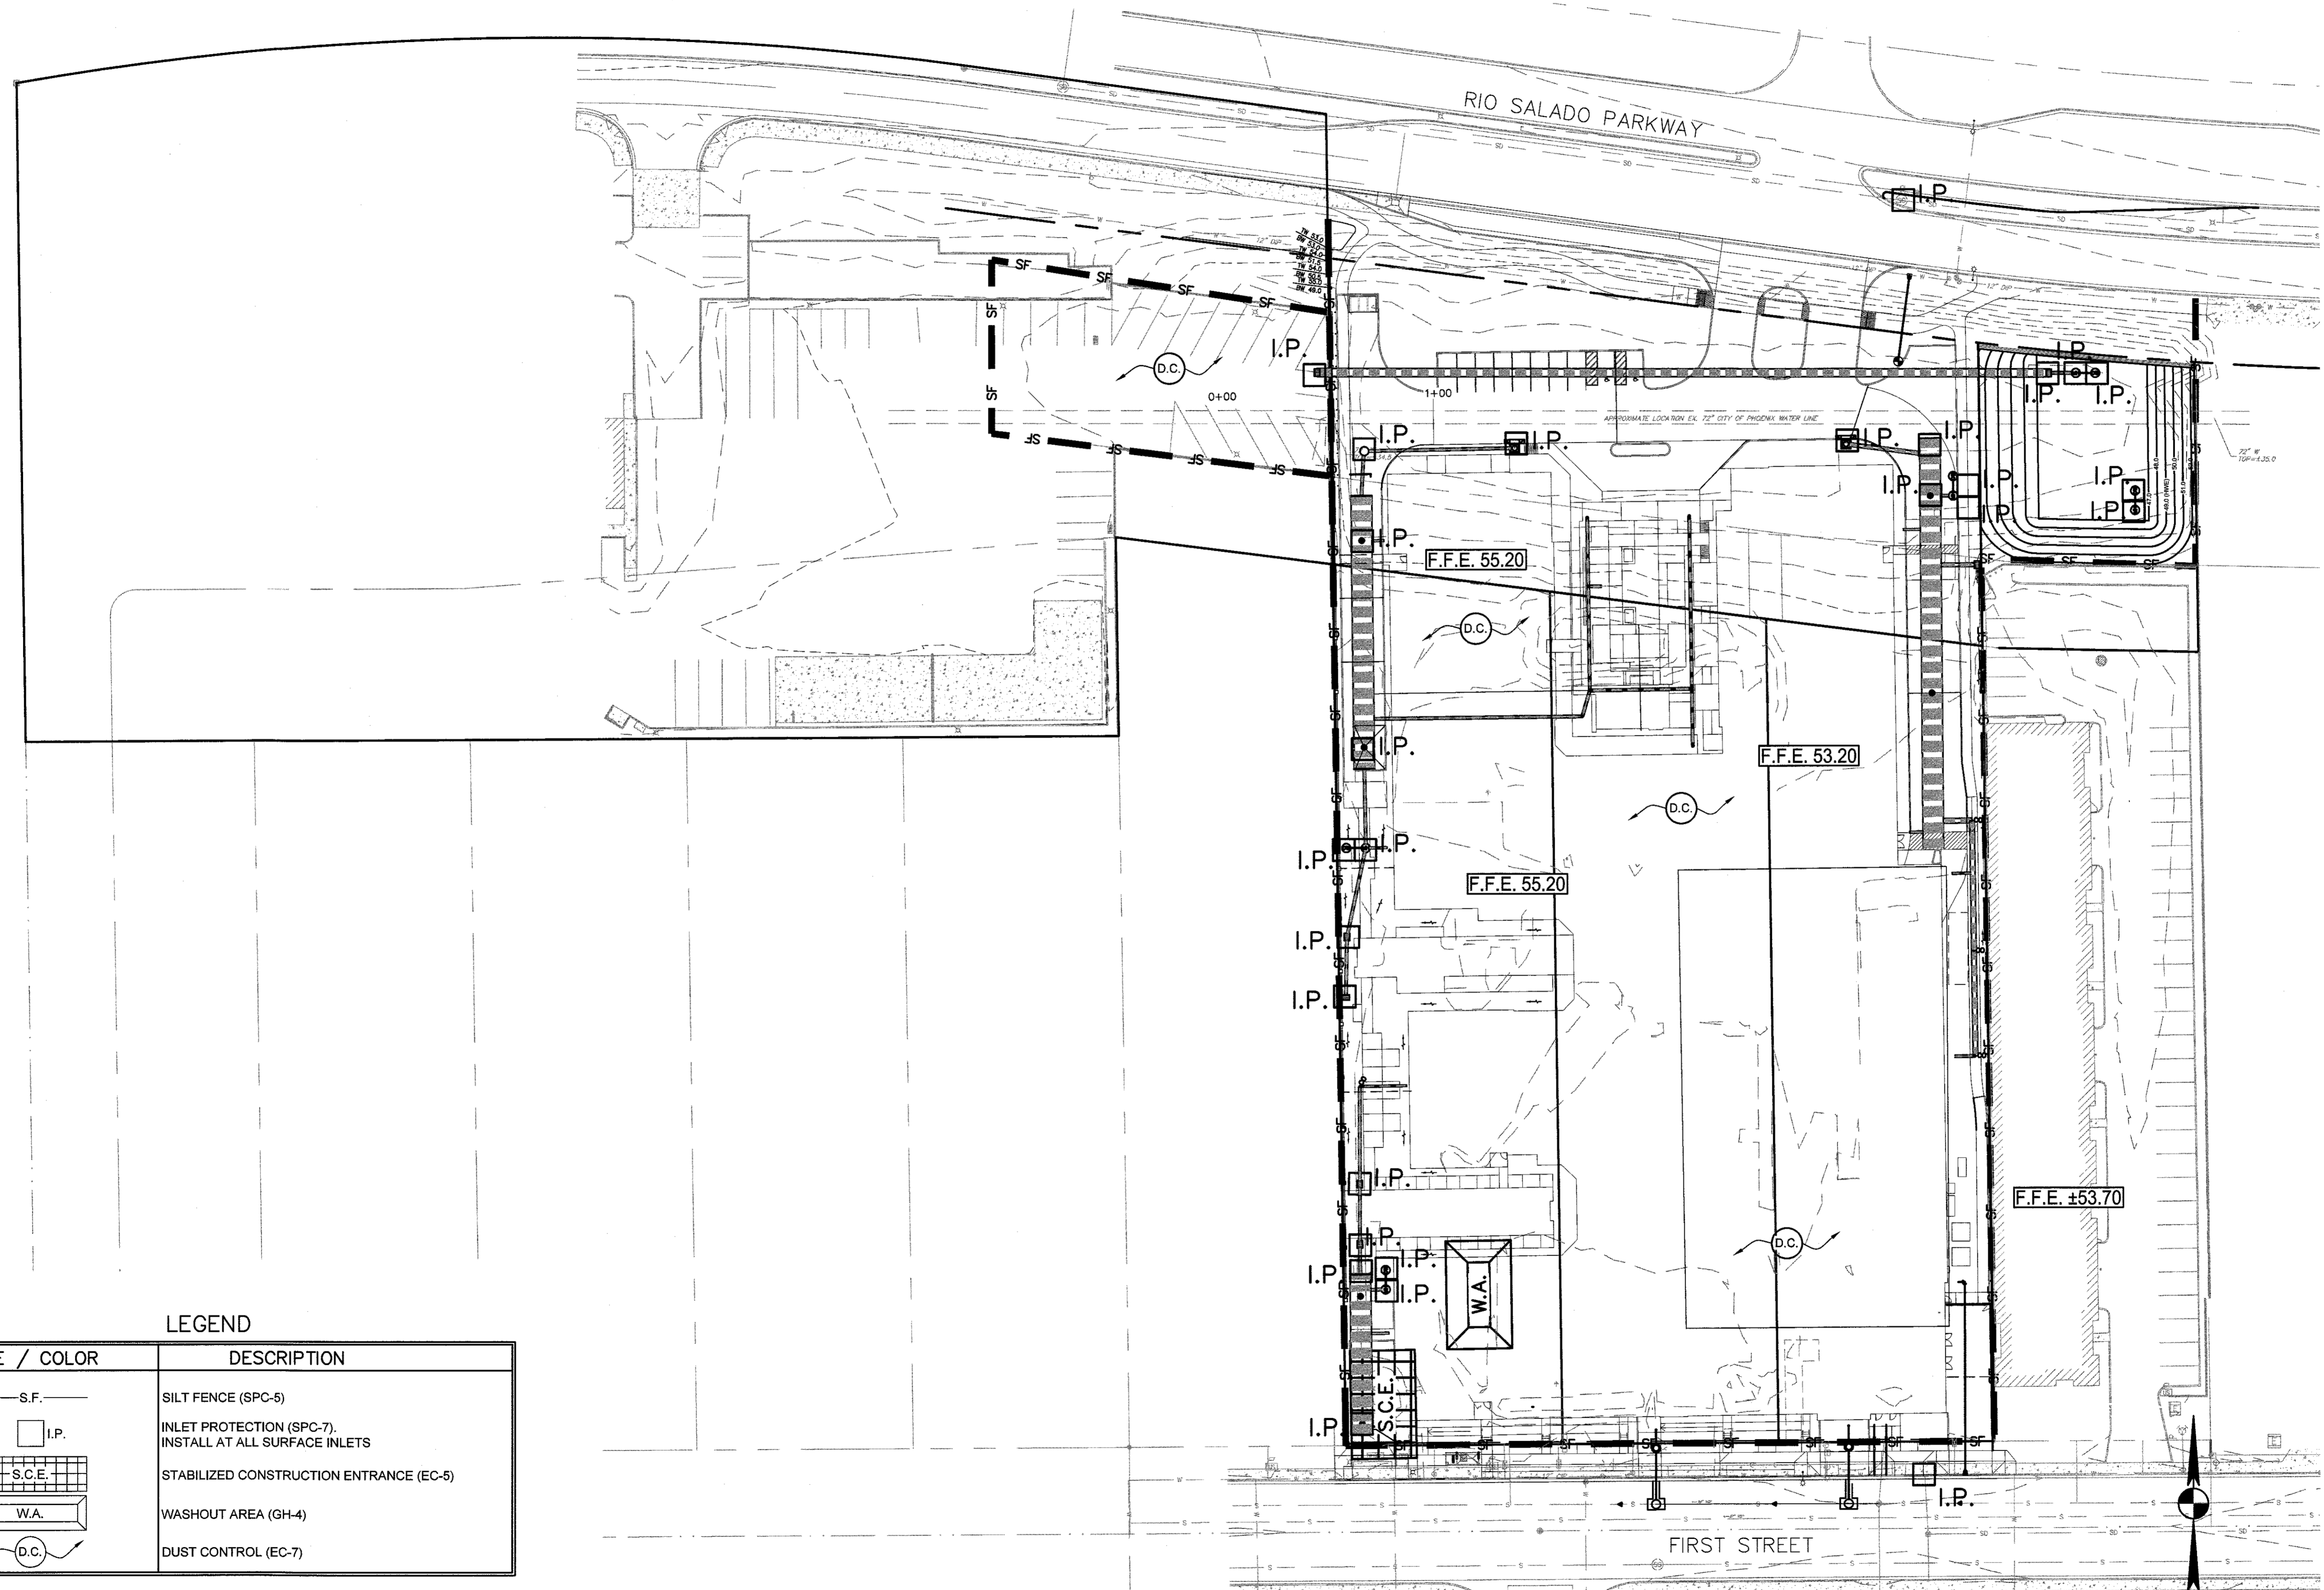


LEGEND

LINE / COLOR	DESCRIPTION
— S.F. —	SILT FENCE (SPC-5)
□ I.P.	INLET PROTECTION (SPC-7). INSTALL AT ALL SURFACE INLETS
▤ S.C.E.	STABILIZED CONSTRUCTION ENTRANCE (EC-5)
▭ W.A.	WASHOUT AREA (GH-4)
○ D.C.	DUST CONTROL (EC-7)

NOTE:

DUST CONTROL SHALL BE PERFORMED OVER ENTIRE SITE IN ACCORDANCE WITH MCFCD EC-7 GUIDELINES UNTIL AREAS ARE PERMANENTLY STABILIZED.

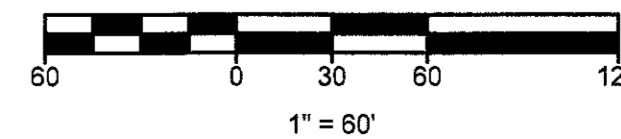


**NOTICE OF EXTENDED CERTIFICATION AND APPROVAL PERIOD PROVISION**  
THIS CONTRACT ALLOWS THE OWNER TO CERTIFY AND APPROVE BILLINGS AND ESTIMATES FOR PROGRESS PAYMENTS WITHIN 28 DAYS AFTER THE BILLINGS AND ESTIMATES ARE RECEIVED FROM THE CONTRACTOR. FOR RELEASE OF RETENTION WITHIN 45 DAYS AFTER THE BILLINGS AND ESTIMATES ARE RECEIVED FROM THE CONTRACTOR AND FOR FINAL PAYMENT WITHIN 45 DAYS AFTER THE BILLINGS AND ESTIMATES ARE RECEIVED FROM THE CONTRACTOR.

**NOTICE OF EXTENDED PAYMENT PROVISION**  
THIS CONTRACT ALLOWS THE OWNER TO MAKE PAYMENT WITHIN 20 DAYS AFTER CERTIFICATION AND APPROVAL OF BILLINGS AND ESTIMATES FOR PROGRESS PAYMENTS, WITHIN 45 DAYS AFTER CERTIFICATION AND APPROVAL OF BILLINGS AND ESTIMATES FOR RELEASE OF RETENTION AND WITHIN 45 DAYS AFTER CERTIFICATION AND APPROVAL OF BILLINGS AND ESTIMATES FOR FINAL PAYMENT.

Client/Project  
CRESCENT COMMUNITIES

Permit/Seal  
CRESCENT RIO  
801 WEST 1ST STREET, TEMPE, AZ


Title  
STORM WATER POLLUTION PREVENTION PLAN

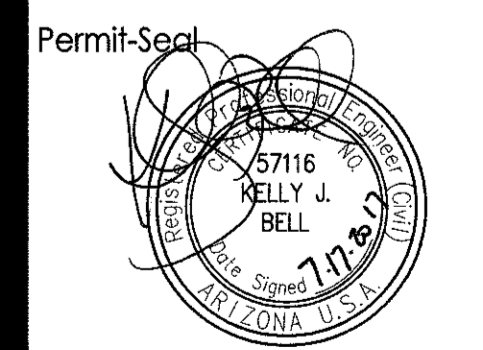

Project Number: 2220-10676  
File Name: 100956028svppp12.dwg

JOB	AKP	AKP/JJB	17.06.09
Dwn.	Chkd.	Dsgn.	TY/MAL/DD

Drawing No.  
Revision Sheet

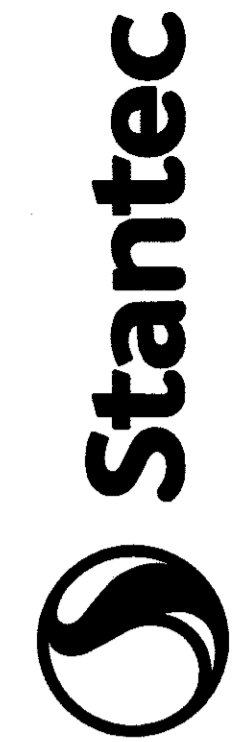

8211 South 48th Street  
Phoenix, AZ 85044-5355  
www.stantec.com

The Contractor shall verify and be responsible for all dimensions. DO NOT scale drawings. The Engineer shall be responsible for the accuracy of the information provided. The Engineer shall not be held responsible for any errors or omissions in the drawings or any other documents prepared by or for any purpose other than that authorized by Stantec. It is forbidden.

700 W. 1ST STREET

EN170054

DS160372