


MATERIALS LEGEND		LIGHTING LEGEND	
	CONCRETE PAVEMENT BAND TYPE: BELGARD COLOR: TBD PATTERN: SOLDIER COURSE		WALL MOUNT GAS LANTERN MODEL: TBD BY: CAROLINA LANTERNS
	CONCRETE PAVEMENT A TYPE: HOLLAND STONE BY: BELGARD COLOR: TBD PATTERN: TBD		POST TOP GAS LANTERN MODEL: TBD BY: CAROLINA LANTERNS
	CONCRETE PAVEMENT B TYPE: LAFFIT GRANA SLAB BY: BELGARD COLOR: TBD PATTERN: TBD		UP LIGHT MODEL: TBD BY: TBD
	CONCRETE PAVEMENT C TYPE: MODULINE BY: BELGARD COLOR: TBD PATTERN: TBD		DOWN LIGHT MODEL: TBD BY: TBD
	CONCRETE SIDEWALK *SEE DETAIL 2 SHEET SD2.00		
	DECOMPOSED GRANITE *SEE DETAIL 2 SHEET SD2.00		

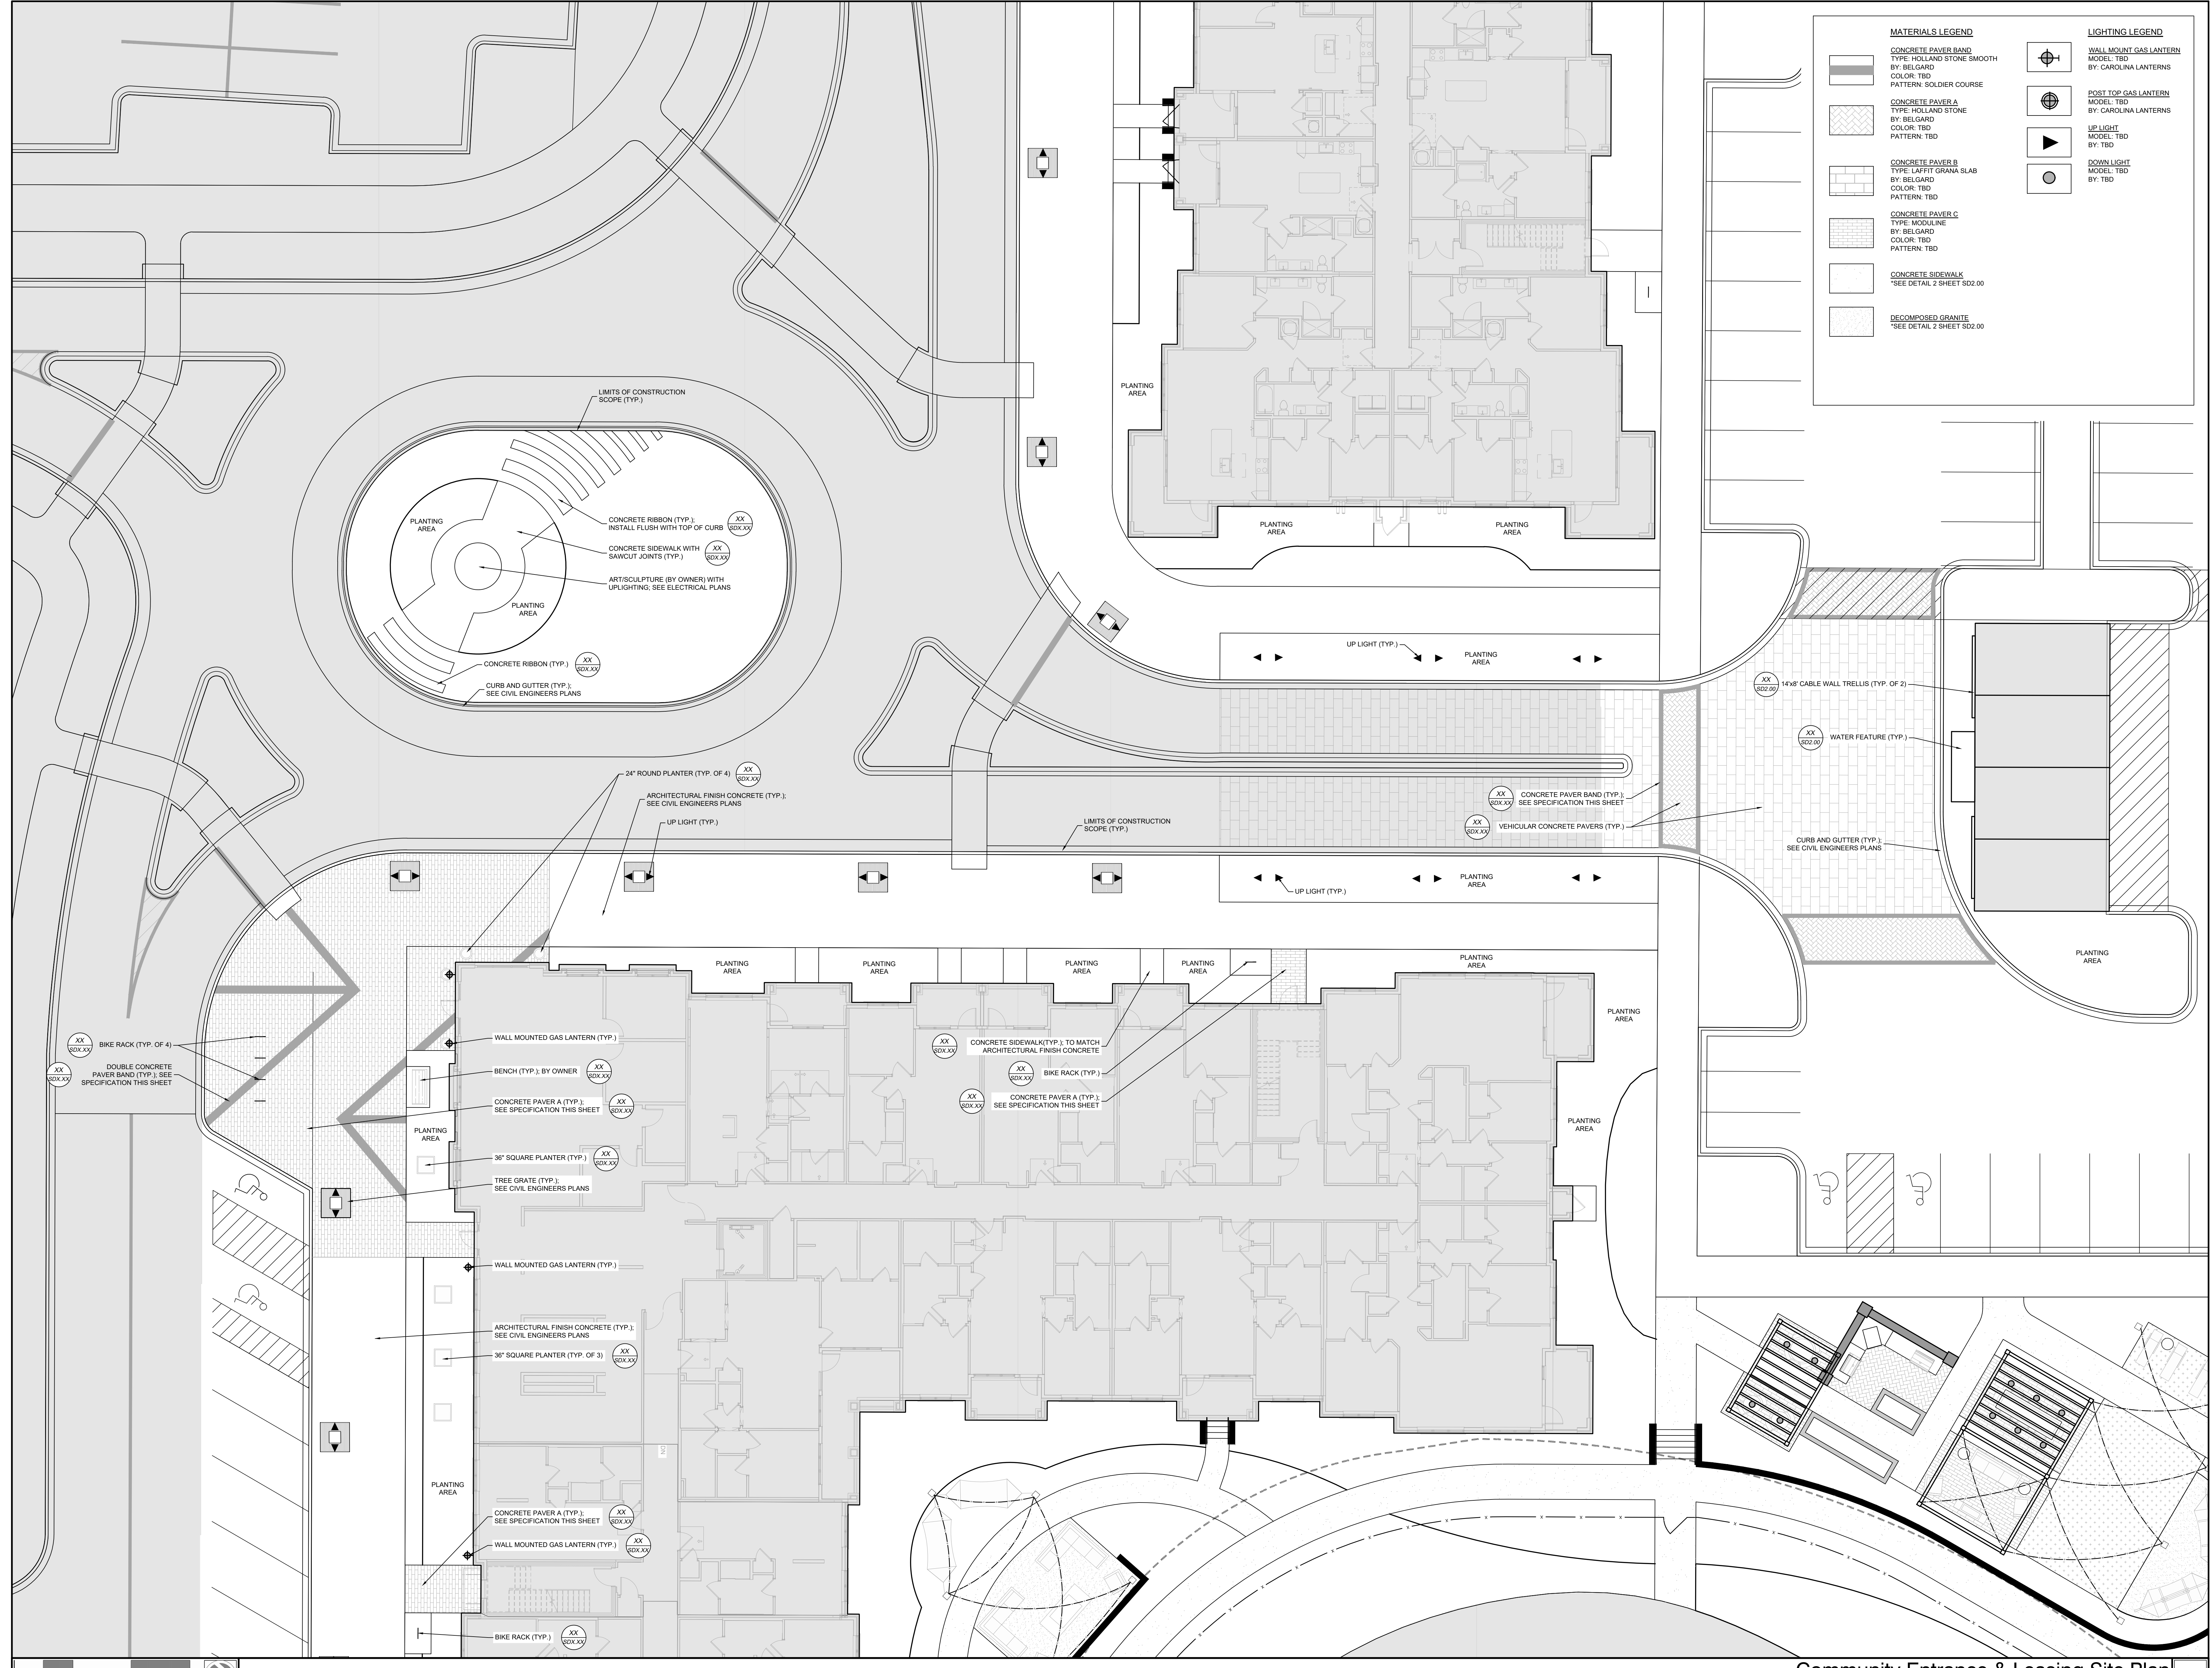

Crescent Communities
Novel University Place
 J.W. Clay Boulevard
 Charlotte, NC

Preliminary
 Review

NOT FOR CONSTRUCTION

DESIGN DEVELOPMENT
 PRICING SET

PROJECT: 219006
 DATE: 01.06.2020
 REVISIONS: _____ DATE: _____

DRAWN BY: BS
 CHECKED BY: JW
 Amenity Plans

© 2019 CLINE DESIGN ASSOCIATES, PA EXPRESSLY RESERVES ALL COMMON LAW COPYRIGHT AND OTHER PROPRIETARY RIGHTS IN THESE PLANS. THESE PLANS ARE NOT TO BE REPRODUCED, CHANGED OR COPIED IN ANY FORM OR MANNER WHATSOEVER, NOR ARE THEY TO BE ASSIGNED TO ANY THIRD PARTY WITHOUT FIRST OBTAINING THE EXPRESSED WRITTEN PERMISSION AND CONSENT OF CLINE DESIGN ASSOCIATES, PA.