


MATERIALS LEGEND	LIGHTING LEGEND
<p><b>CONCRETE PAVER BAND</b> TYPE: HOLLAND STONE SMOOTH BY: BELGARD COLOR: TBD PATTERN: SOLDIER COURSE</p>	<p><b>WALL MOUNT GAS LANTERN</b> MODEL: TBD BY: CAROLINA LANTERNS</p>
<p><b>CONCRETE PAVER A</b> TYPE: HOLLAND STONE BY: BELGARD COLOR: TBD PATTERN: TBD</p>	<p><b>POST TOP GAS LANTERN</b> MODEL: TBD BY: CAROLINA LANTERNS</p>
<p><b>CONCRETE PAVER B</b> TYPE: LAFFIT GRANA SLAB BY: BELGARD COLOR: TBD PATTERN: TBD</p>	<p><b>UP LIGHT</b> MODEL: TBD BY: TBD</p>
<p><b>CONCRETE PAVER C</b> TYPE: MODULINE BY: BELGARD COLOR: TBD PATTERN: TBD</p>	<p><b>DOWN LIGHT</b> MODEL: TBD BY: TBD</p>
<p><b>CONCRETE SIDEWALK</b> *SEE DETAIL 2 SHEET SD2.00</p>	
<p><b>DECOMPOSED GRANITE</b> *SEE DETAIL 2 SHEET SD2.00</p>	

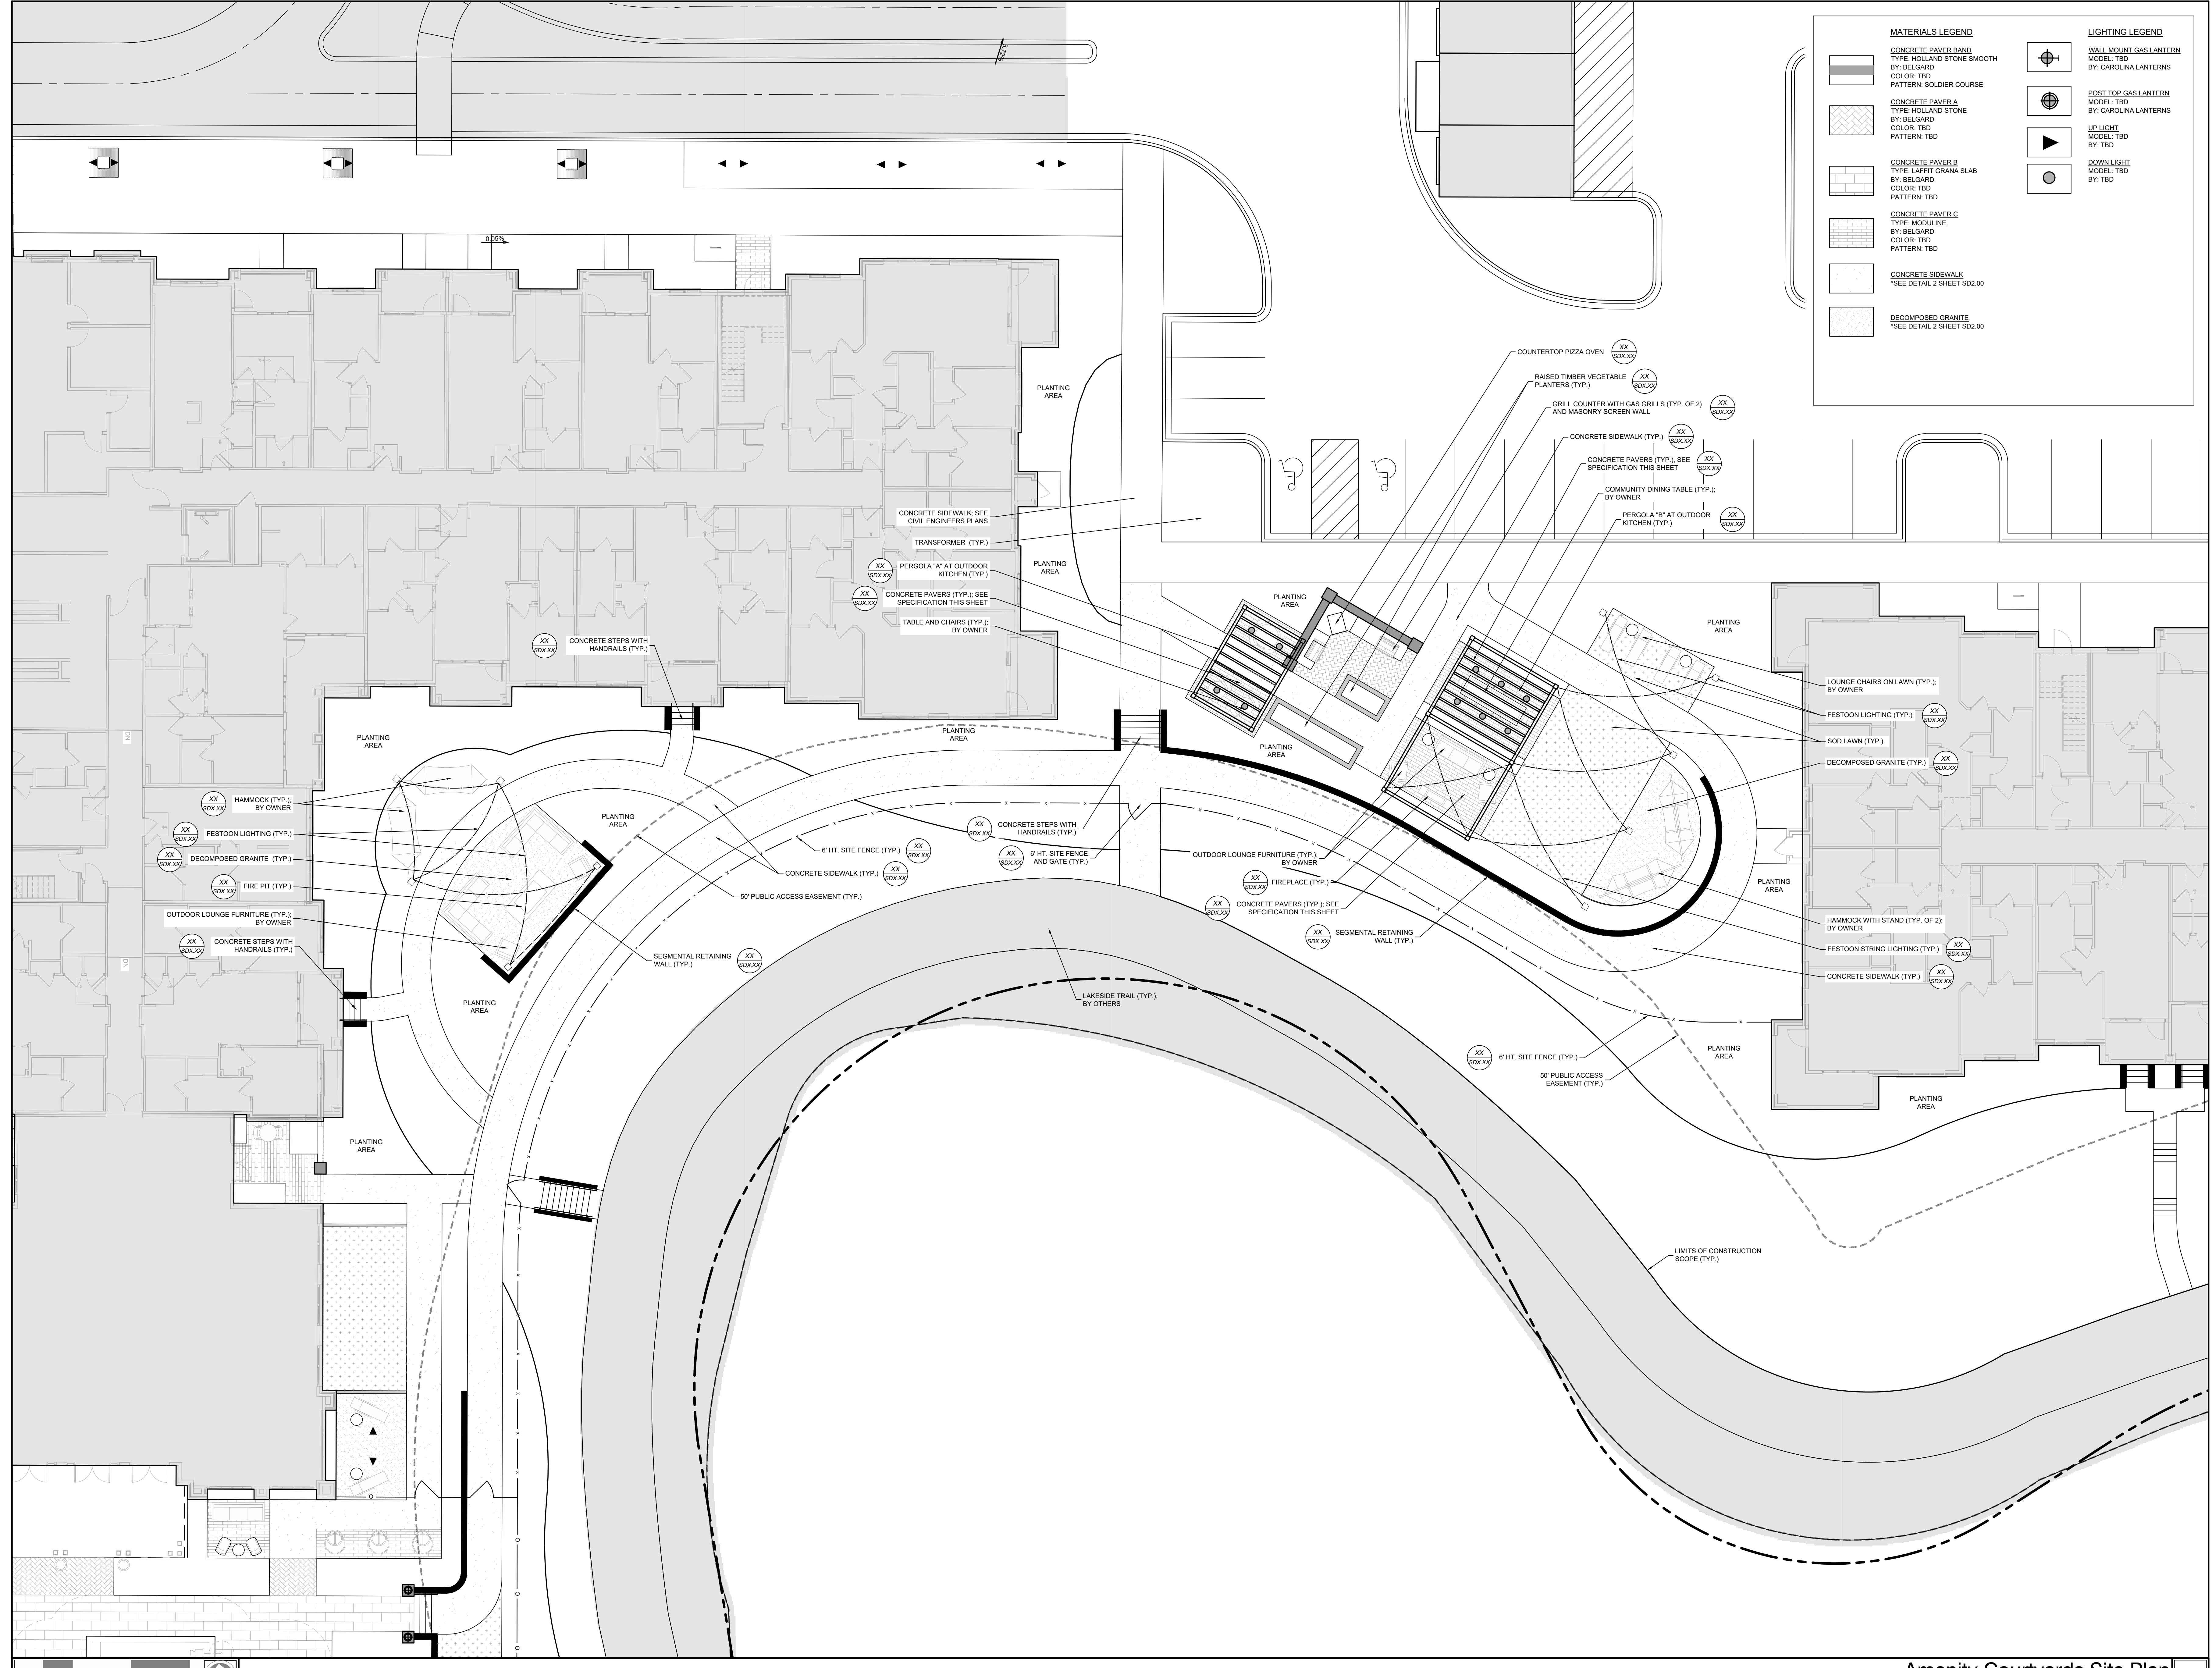

Crescent Communities  
**Novel University Place**  
J.W. Clay Boulevard  
Charlotte, NC


Preliminary Review

NOT FOR CONSTRUCTION

DESIGN DEVELOPMENT PRICING SET

PROJECT: 219006  
DATE: 01.06.2020  
REVISIONS: \_\_\_\_\_ DATE: \_\_\_\_\_

DRAWN BY: BS  
CHECKED BY: JW  
Amenity Plans

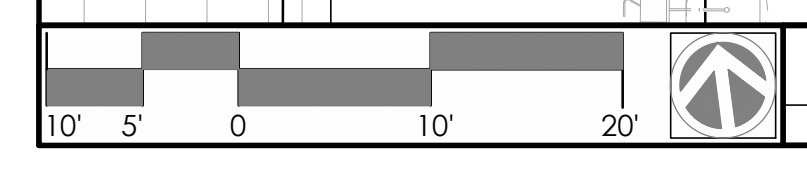

© 2019 CLINE DESIGN ASSOCIATES, P.A. EXPRESSLY RESERVES ALL COMMON LAW COPYRIGHT AND OTHER PROPRIETARY RIGHTS IN THESE PLANS. THESE PLANS ARE NOT TO BE REPRODUCED, CHANGED OR COPIED IN ANY FORM OR MANNER WHATSOEVER, NOR ARE THEY TO BE ASSIGNED TO ANY THIRD PARTY WITHOUT FIRST OBTAINING THE WRITTEN PERMISSION AND CONSENT OF CLINE DESIGN ASSOCIATES, P.A.