
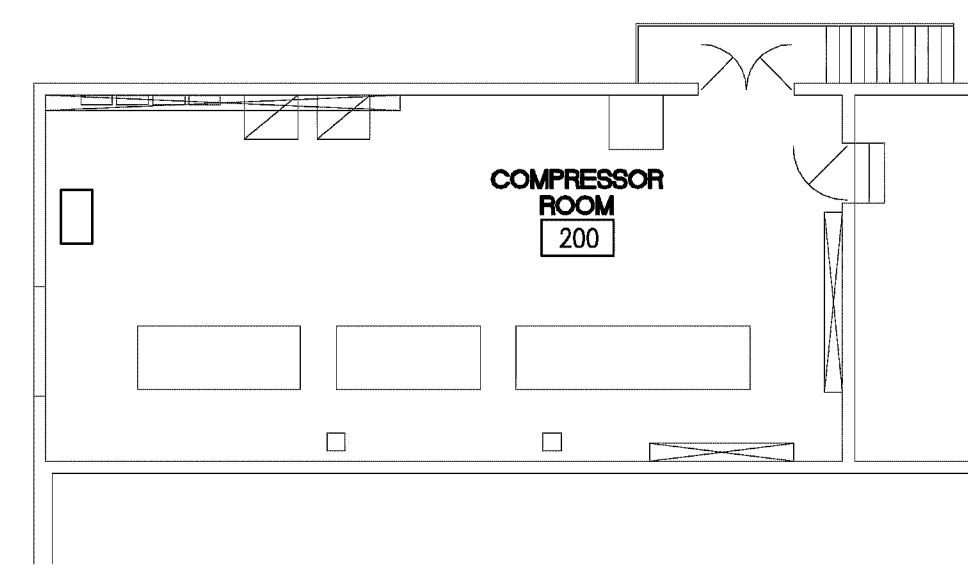


LEGEND

- EXISTING EQUIPMENT, WALLS TO BE REMOVED
- EXISTING TO REMAIN
- NEW EQUIPMENT, WALLS

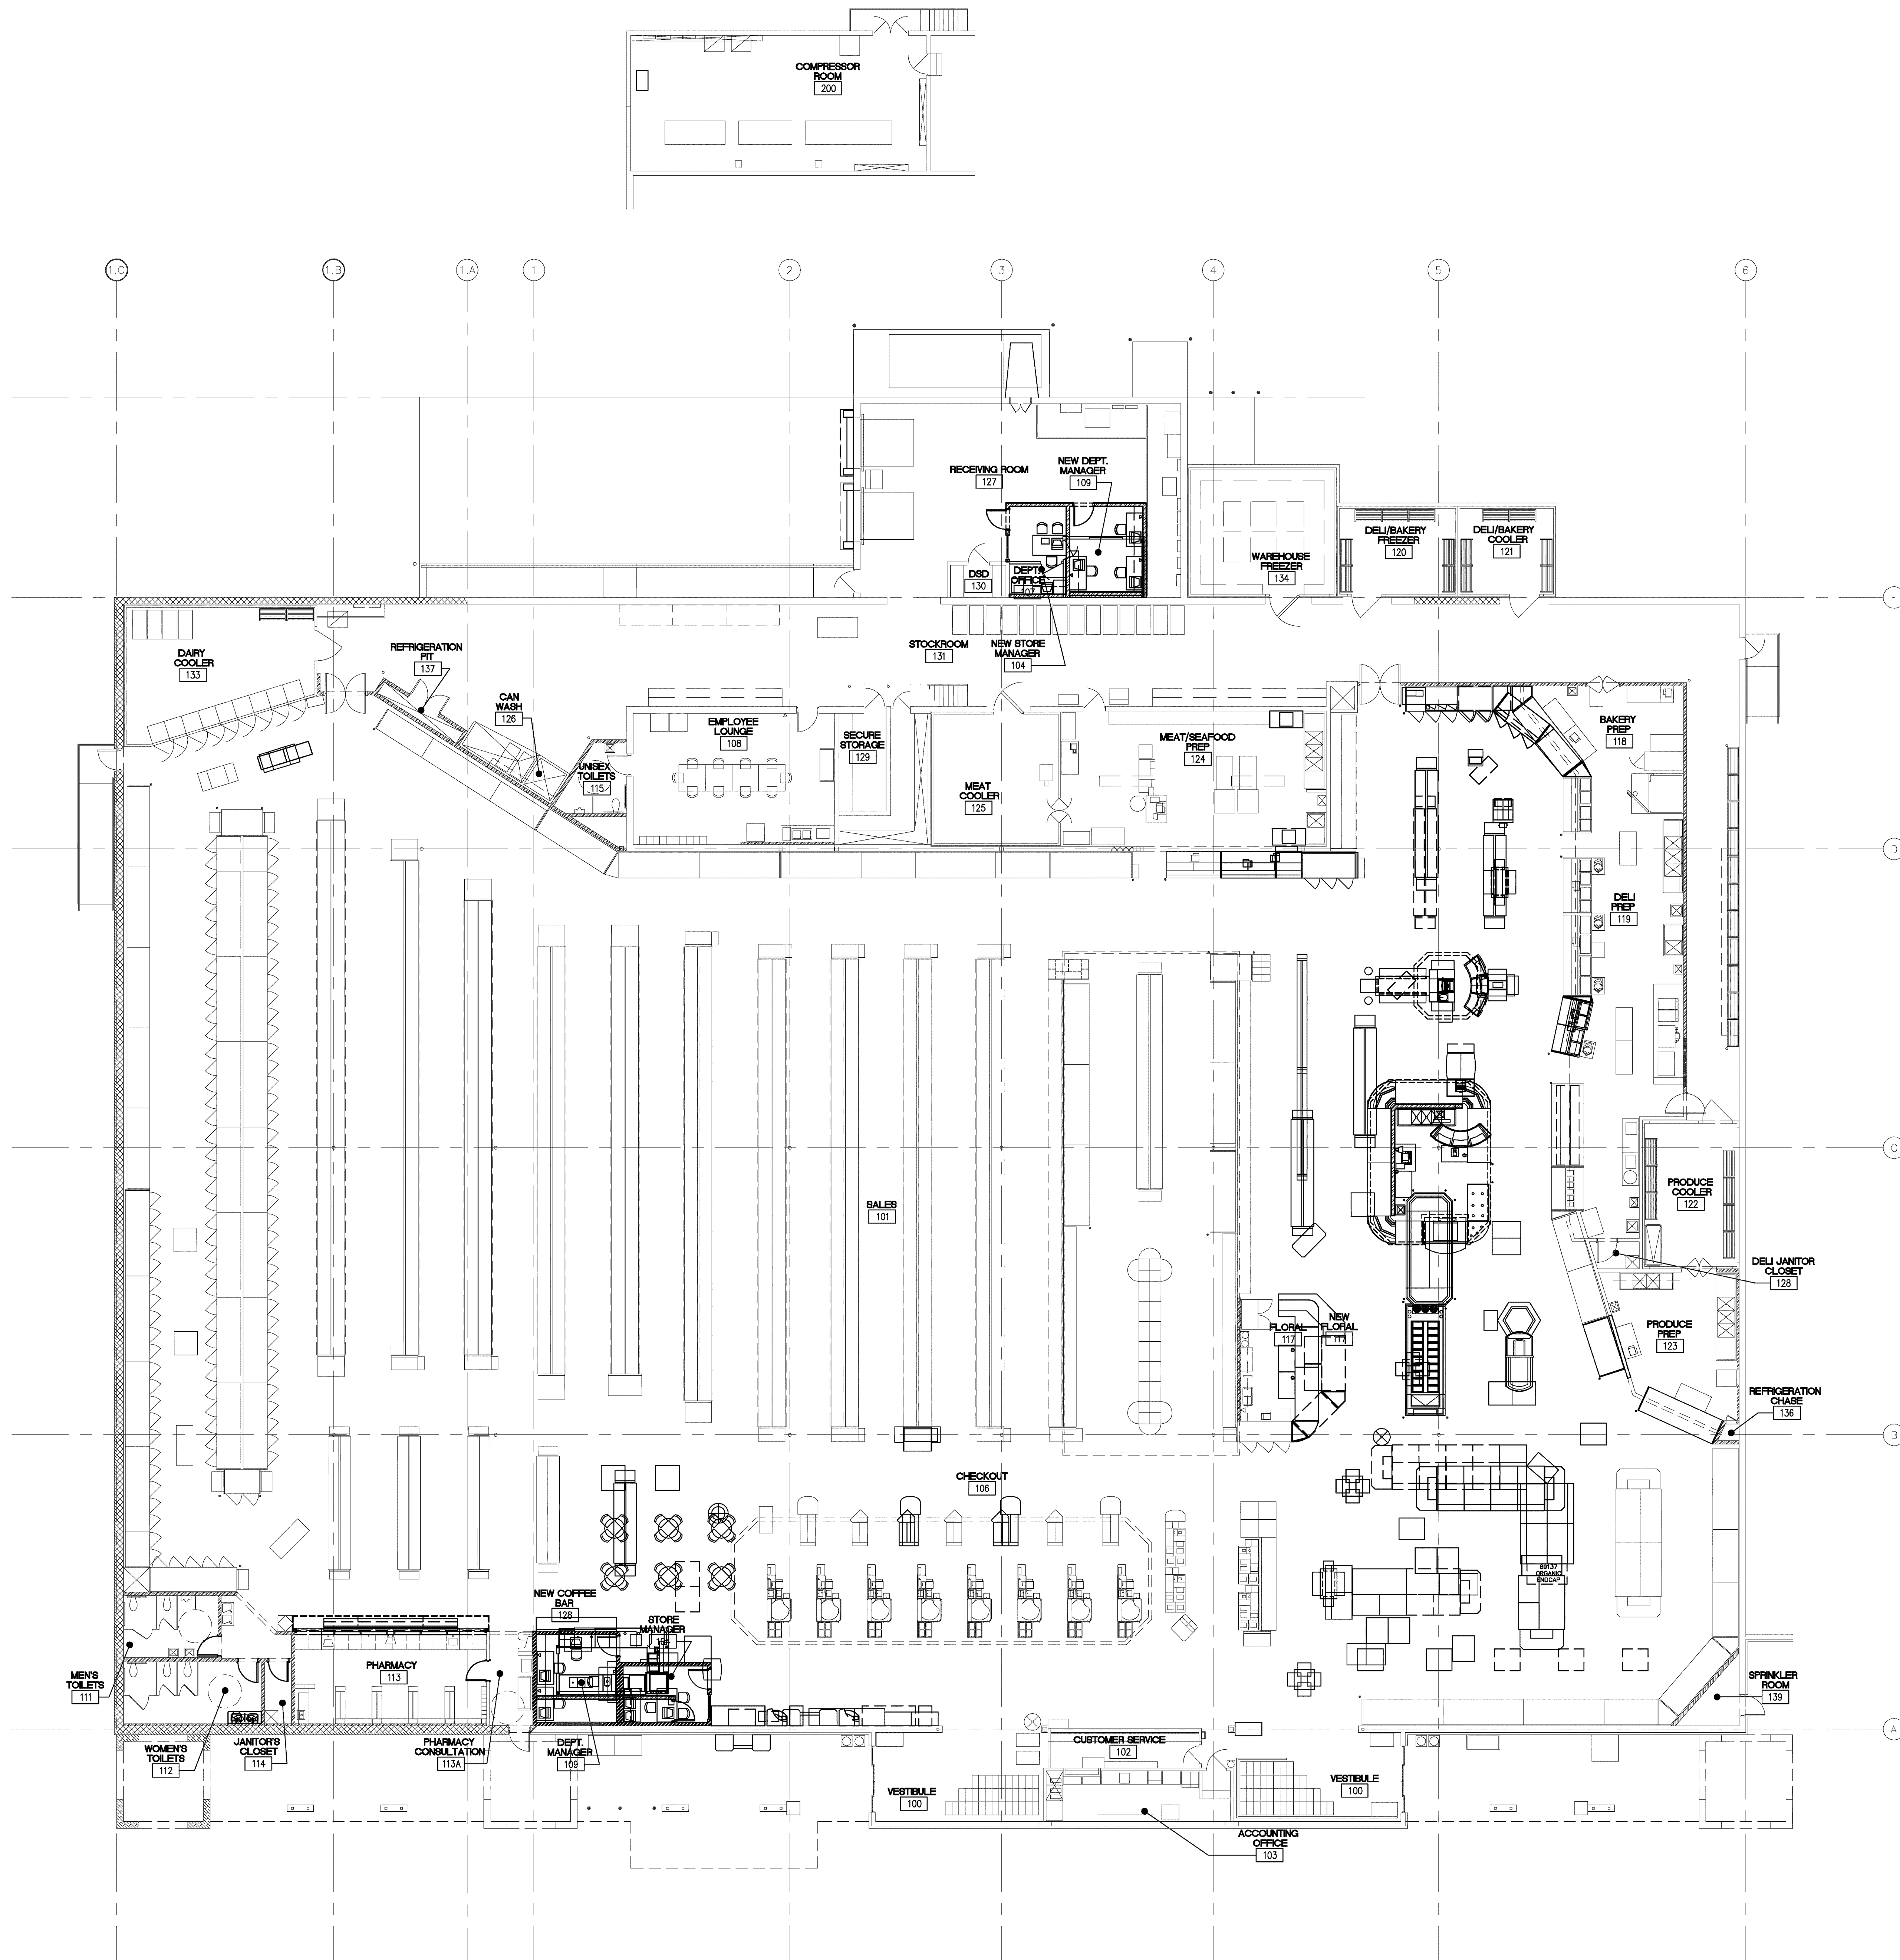

NOTE TO CONTRACTOR:
 THIS SHEET IS FOR REFERENCE PURPOSES
 ONLY - NOT FOR CONSTRUCTION.

Harris Teeter
 Your Neighborhood Food Market

HARRIS TEETER #149
 NORTHWOOD SQUARE
 ROCK HILL, SC

PROJECT MANAGER
 Robyn Brown
 JOB NO.
 12-HT49-02
 DR. BY
 ZH

REV.	DATE

DRAWING NAME
 REFERENCE OVERLAY SHEET