


**MOTOR ROOM PLAN**  
SCALE: 3/32" = 1'-0"

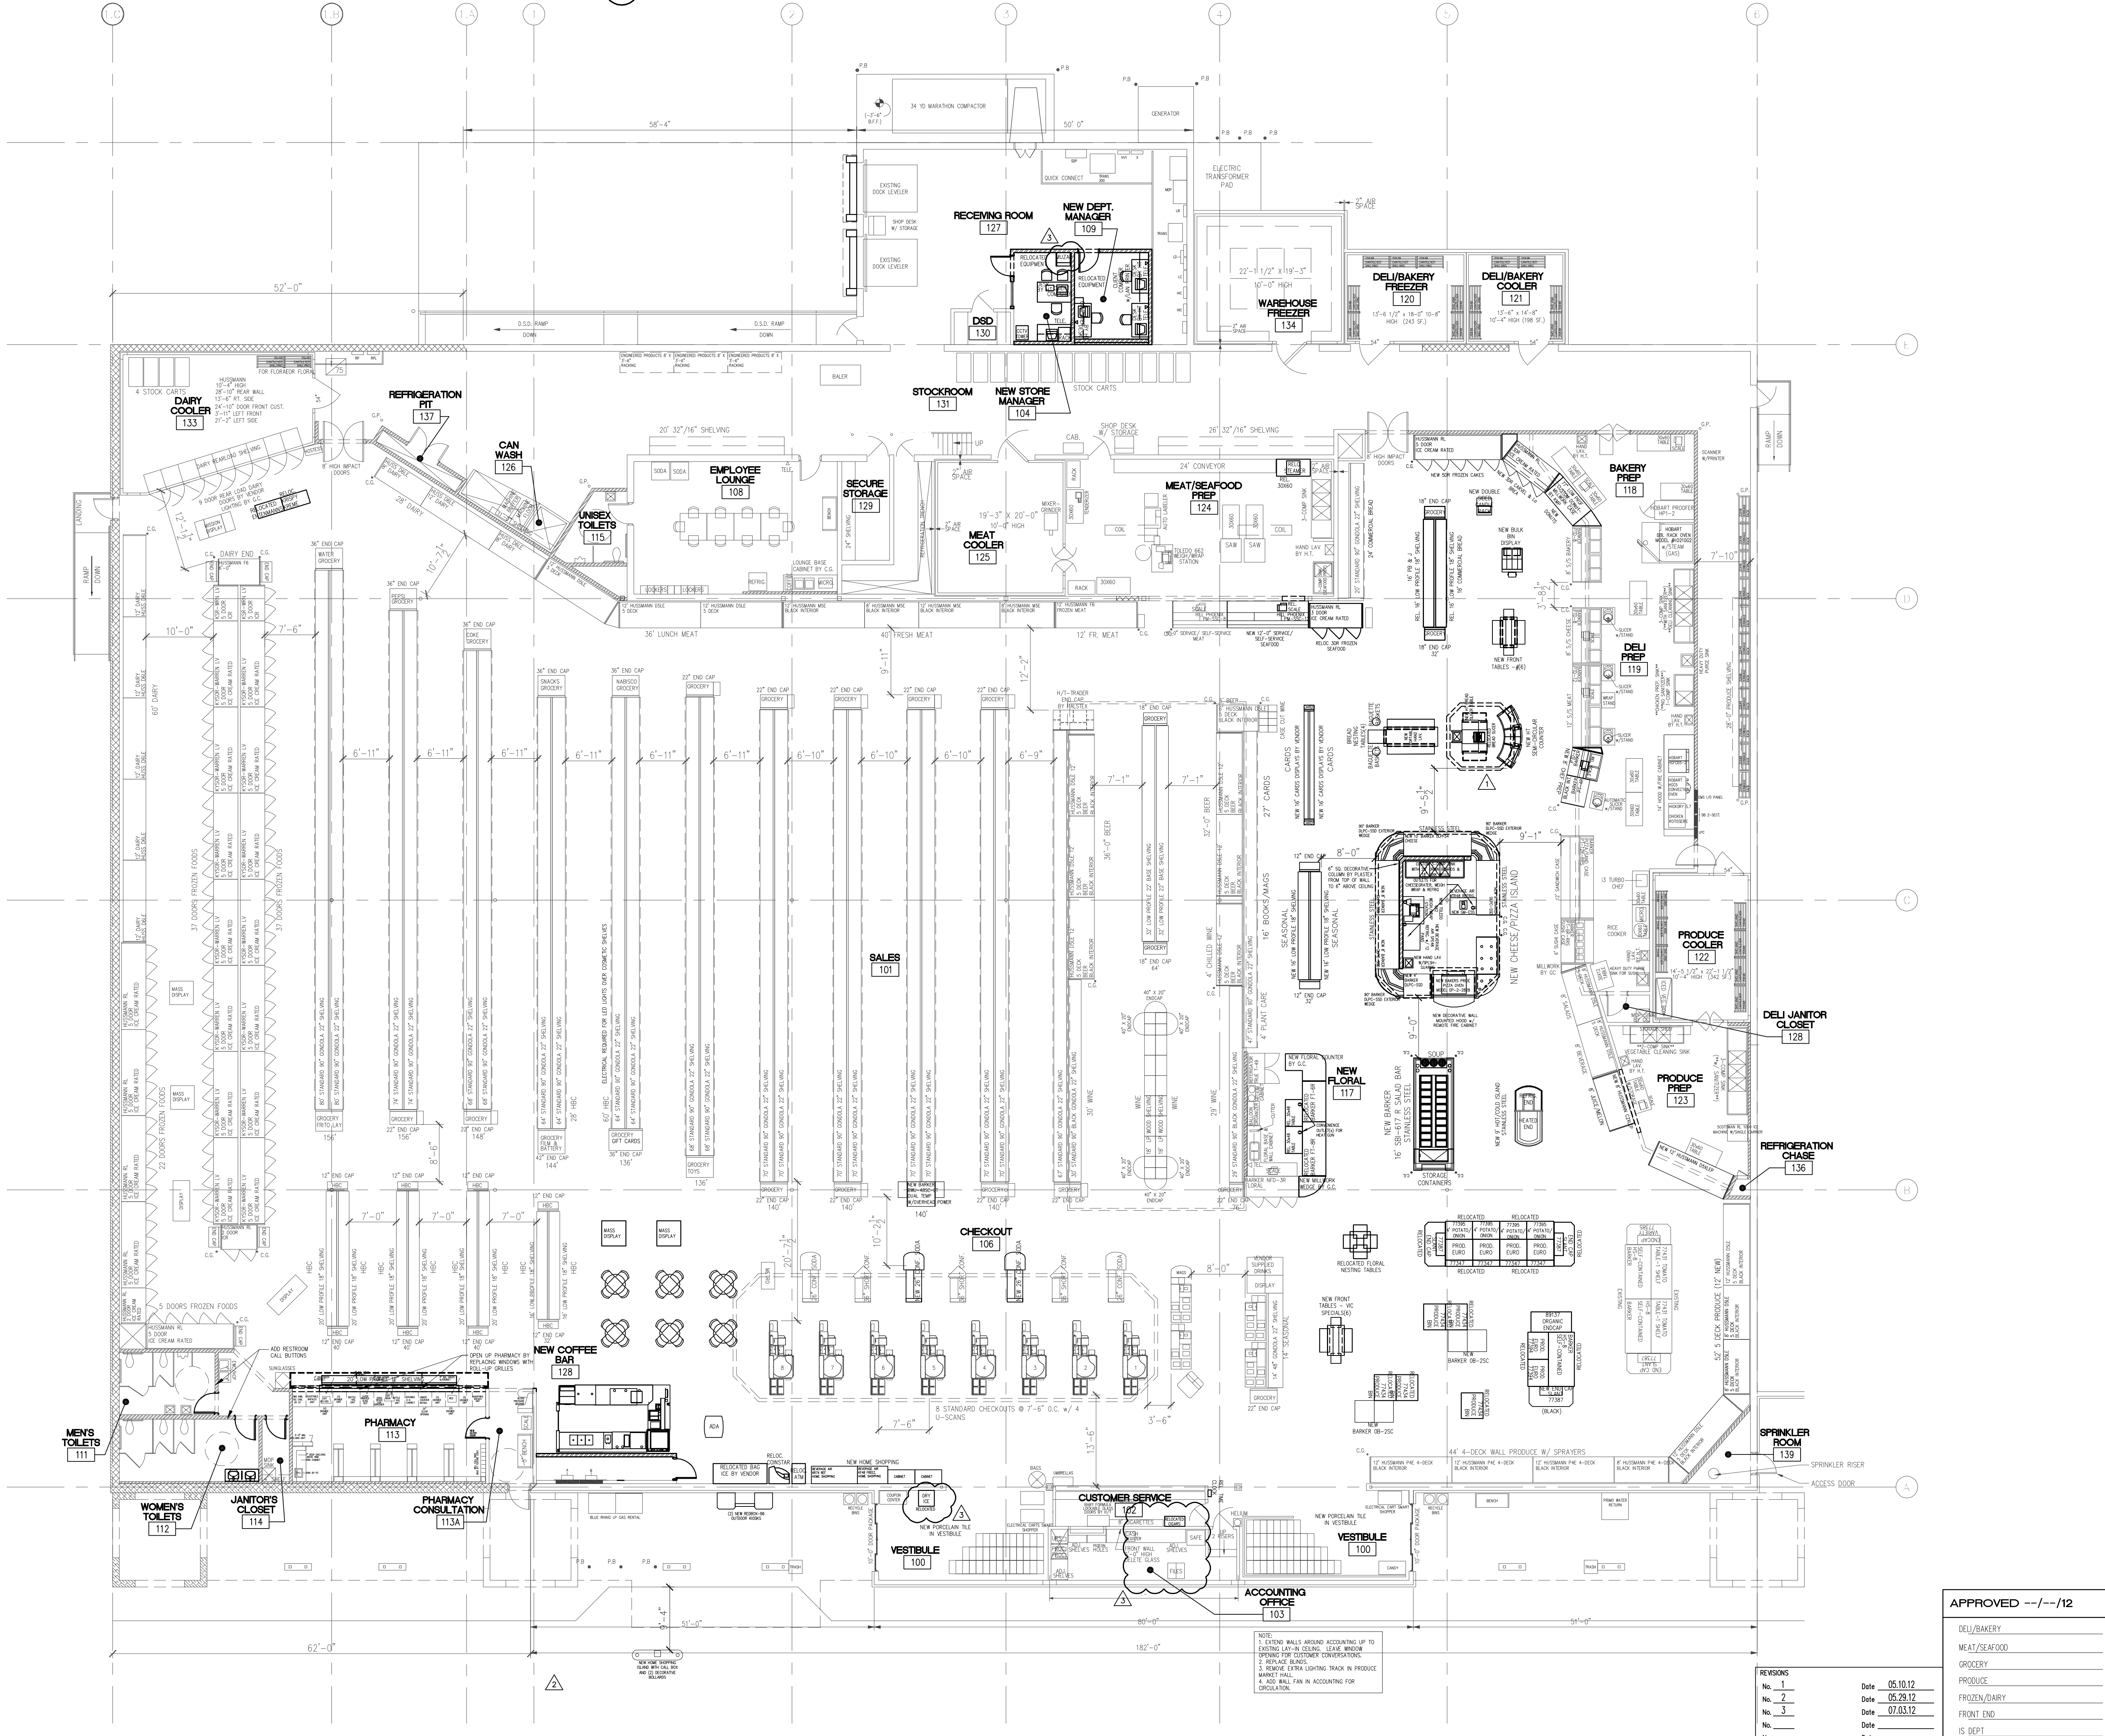

**FIXTURE PLAN**  
SCALE: 3/32" = 1'-0"

**STORE INFO. 48K EXIST PROP**

CONST SQ. FT.	48K	EXIST	PROP
TOTAL CONSTRUCTION SQUARE FOOTAGE	49905 SF	45089 SF	45089 SF
EXTERIOR SQ.FT. FOOTPRINT	48505 SF	44101 SF	44101 SF

**INT SQ. FT.**

SALES	34164 SF		
CBT ROOM			
STORE MANAGER			
DEPARTMENT MANAGERS			
EMPLOYEE LOUNGE			
SMOKERS LOUNGE			
EMPLOYEE RESTROOMS			
PUBLIC RESTROOMS			
CONFERENCE ROOM			
SECURE STORAGE			
GARAGE AND FLOOR MATH			
USD OFFICE			
JANITORIAL CLOSET			
PHARMACY			

**WK-IN COOLERS**

DELI/BAKERY COOLER	177 SF	198 SF	198 SF
DELI/BAKERY FREEZER	376 SF	243 SF	243 SF
PRODUCE COOLER	320 SF	320 SF	320 SF
MEAT COOLER	336 SF	385 SF	385 SF
DARIY COOLER	515 SF	515 SF	515 SF
WAREHOUSE FREEZER	436 SF	426 SF	426 SF
BEER COOLER	000 SF	000 SF	000 SF

**CASE INFORM. SALES AREA CASES**

PROTYPE	EXIST	PROP
FROZEN (READY-IN)	112 DOORS	103 DOORS
FROZEN (COFFIN)	00 SF	00 SF
BEER	70 SF	74 SF
BEER COOLER	00 DRS	00 DOORS
CHILLED WINE	12 SF	4 SF
DARIY (FRONT LOAD)	104 SF	94 SF
DARIY (DECK LOAD)	9 DOORS	9 DOORS

**MEAT/SEAFOOD**

FRESH MEAT	36 LF	36 LF	36 LF
FRESH MEAT (5-DECK)	08 LF	40 LF	40 LF
FRESH MEAT (SERVICE/SERV)	08 LF	8 LF	8 LF
FRESH MEAT (COFFIN) (DUAL-TEMP)	40 LF	00 LF	00 LF
FRESH SEAFOOD (SERV/SERV)	16 LF	8 LF	12 LF
FROZEN MEAT (SERV)	8 LF	12 LF	12 LF
FRESH SEAFOOD (SELF-SERVICE)	01 LF	01 LF	01 LF
FROZEN SEAFOOD (SELF-SERVICE)	8 LF	12 LF	3 DOORS

**PRODUCE**

FRESH PRODUCE (5-DECK)	40 LF	48 LF	52 LF
PRODUCE MOBILE (ISLAND)	23 LF	24 LF	24 LF
FRESH PRODUCE P-4	60 SF	44 SF	44 SF
FRESH PRODUCE P-1 (JUICE/MELOIN)	00 LF	00 LF	00 LF
FRESH PRODUCE C-2 CASE	8 LF	0 LF	8 LF
SALAD BAR	00 LF	0 LF	12 LF

**BAKERY**

BAKERY (SERVICE/SERV)	8 LF	8 LF	8 LF
FROZEN CAKES (5-DECK)	3 DOORS	3 DOORS	3 DOORS
HUSMANIAN RL (S-DR) CASE (SERV)	3 DOORS	3 DOORS	3 DOORS
DONUT DISPLAY	3 DOORS	3 DOORS	3 DOORS

**DELI**

SANDWICH (SERV/SERV)	12 LF	12 LF	12 LF
SUSHI (SERVICE)	6 LF	6 LF	6 LF
ISLAND CHICKEN (SELF-SERVICE)	6 LF	6 ISL	6 ISL
DELI (DEPT PREPARED)	12 LF	8 LF	8 LF
DELI HOT CHICKEN	01 LF	01 LF	01 LF
DELI CHEESE (SERVICE/SERV)	8 LF	8 LF	8 LF
DELI CHEESE (KIOSK/ISLAND)	17 LF	17 LF	40 LF
DELI MEAT (SERVICE/SERV)	12 LF	12 LF	12 LF
BEVERAGE/SALAD CASE	12 LF	16 LF	16 LF
SOUP BAR	0 LF	0 LF	0 LF
OLIVE BAR	8 LF	0 LF	0 LF

**FLORAL**

FLORAL (W/3) (SELF-SERVICE)	3 DOORS	3 DOORS	3 DOORS
FLORAL (P) (SELF-SERVICE)	12 LF	14 LF	14 LF

**SHELVING:**

	HP / LP	HP / LP	HP / LP
SALES	1430/20	1538/76	1415/64
BREAD	00/60	00/40	24/40
H.B.C.	86/204	000/128	88/140
SEASONAL	00/60	00/86	00/46
WINE	82/60	59/36	59/36
BOOKS/MAGS	24/00	19/00	19/00
TORRADO	16/00	9/00	9/00
CARDIS/PARTY	22/72	19/64	27/32
PLANT CARE/CHARCOLAL	12/00	04/00	04/00
TOTAL SHELVING	1672/476	1704/430	1641/338
WAREHOUSE RACKS	32	32	32

**OPTIONS**

	BASIC	FLAGSHIP	SUPERFLAG	URBAN UPSCALE
STORE TYPE (DECOR & LIGHTING)				
MEZZANINE SIZE: SMALL				
MEZZANINE SIZE: LARGE				
FRESH FOODS/DEPT CANOPY COLOR				
FRONT END CANOPY				
GREEN CASES THROUGHOUT STORE				
STAINLESS STEEL CASES IN MARKET HALL				
STAINLESS STEEL CASES (DELI/MEAT HALL) MEAT/SEAFOOD/PRODUCE				
MIRROR KITS ON PRODUCE & MEAT CASES				
ECOVISION DOORS ON CASES				
ADD FROZEN DOOR CASES-MEAT/SEAFOOD/CASE				
SHELVING COLOR:				
CHEESE ISLAND				
ASIAN PROGRAM				
AMERICAN PROGRAM				
PIZZA PROGRAM				
LA BREA KIOSK				
OLIVE BAR ON CHEESE ISLAND				
MEAL DEAL				
COFFEE MILLWORK & VENDING				
STARBUCKS				
FRONT END/END STARBUCKS OPTION/BUGE LAYOUT				
PHARMACY				
PHARMACY DRIVE THRU				
SALAD BAR				
WINE SHELVING				
WINE STATION				
WINE CANOPY - BASIC				
LOBSTER TANK				
SEAFOOD PROGRAM - SERVICE/SERV				
HOME SHOPPING				
REBOX DVD RENTAL OPTION				
ATM				
RUG DOCTOR				
ICE MACHINE				
CONSTAR				
PRIMO WATER				

- REVISIONS**
- 12.22.11 - MERCHANDISING COMMENTS BY REK
  - 1. UPDATED LA BREA KIOSK AND TABLES
  - 2. UPDATED CHICKEN MERCHANTSERS WITH IF NOT/COLD MODEL
  - 3. REPAIRED 4' DEPT PREPARED PIT WITH 4" PIT AND 4" FT-6"
  - 4. REPAIRED 4' DEPT PREPARED SERVICE CASE WITH 12" MODEL
  - 5. REPAIRED 12' FROZEN SEAFOOD CASE WITH 3-DOOR RL
  - 6. REPAIRED 12' P-1 PRODUCE CASE WITH 12' DISPLAY
  - 7. REPAIRED 4' ISLE CASE WITH IF COOLER
  - 8. OPENED UP PHARMACY BY REPLACING FIXED WINDOW WITH ROLL-UP GRILLES
  - 9. ADDED CALL BUTTONS TO RESTROOMS
  - 10. ADDED PORCELAIN TILE TO BOTH RESTROOMS
  - 11. ADDED ELECTRICAL FOR LED COSMETIC LIGHTING
  - 12. ADDED PRODUCE LAMPS AND ACCESS OR REFRIGERATED TABLES
  - 13. MOVED DONUT CASE ADJACENT TO BAKERY PIT
  - 14. CONVERTED 12' FROZEN CAKE CASE TO 5-DOOR RL
- 1.15.13 - MERCHANDISING COMMENTS BY REK**
- 1. REMOVED 16" SEASONAL CONSOLE AND 17" CHEESE ISLAND AND ADDED PIZZA/CHEESE ISLAND
  - 2. RELOCATED FRONT END EQUIPMENT AND ADDED HOME SHOPPING
  - 3. ADDED 12' SALAD BAR
  - 4. ADDED MEAL DEAL ENDCAP
- 1.20.12 - MERCHANDISING COMMENTS BY REK**
- 1. ELIMINATED SHORT LP COMMERCIAL BAKERY
  - 2. MOVED CHEESE/PIZZA KIOSK TOWARD REAR OF BUILDING TO MAKE ROOM FOR SALAD BAR AND CHICKEN MERCHANTSERS
  - 3. CONVERTED 14" DEPT GROCERY CONSOLE TO COMMERCIAL BAKERY
- 1.26.12 - FUTURE PLAN DISTRIBUTION TO MERCHANDISERS, ARCHITECTS AND CONSTRUCTION AFTER STORE WALK**
- 2.08.12 - MERCHANDISING COMMENTS BY REK
  - 1. REMOVED PRODUCE UNITS
  - 2. MOVED LA BREA TABLE UP FRONT
  - 3. CONVERTED NEW FLUOR CASES TO RELOCATED
  - 4. EXTENDED ACCOUNTING WALLS TO UNDERSCORE OF LA BREA KIOSK
  - 5. ELIMINATED COFFEE FROM REAR OF BAKERY
- 1.31.12 - MERCHANDISING COMMENTS BY REK**
- 1. ADDED ELECTRICAL CLOSET TO FRONT END
  - 2. CONVERTED NEW FLUOR CASES TO RELOCATED
  - 3. CONVERTED 32" CARD CONSOLE TO 16" CONSOLE AND 16" SEASONAL
  - 4. RELOCATED GIFT CARD DISPLAY TO ENDCAP ON FRONT END
  - 5. CONVERTED BOPS AND WAGS TO 16"
  - 6. ELIMINATED RUG DOCTOR
  - 7. ADDED MASS DISPLAY NEAR STARBUCKS SEATING
- 03.07.12 - UPDATES BY JKH**
- 1. SHOW WORK TO BE DONE ON FRONT OF PHARMACY
  - 2. CLEANED UP PLAN TO BE ISSUED FOR Cds.
- 03.23.12 - UPDATES BY JKH**
- 1. EXISTING MANAGER'S OFFICES WILL ALONG FRONT OF STORE TO BE REMOVED
  - 2. SHOW NEW DOORS ON EXTERIOR WALLS RESTROOMS AND ADJACENT JANITOR'S CLOSET
  - 3. SHOW NEW BRADLEY LAUNDRY SYSTEM IN WOMEN'S RESTROOM
  - 4. SHOW NEW RUSH COMPACTOR CHUTE
  - 5. SHOW NEW RUSH STAIRS AND RAMPERS
  - 6. SHOW ALL EXISTING ELECTRICAL PANELS ON PLAN
  - 7. ADDED SECUR BARBERSHOP AT NEW CHEESE/PIZZA ISLAND
  - 8. CORRECTED NONCONFORMANCE ON EXISTING FROZEN FOODS CASES
- 04.03.12 - UPDATES BY JKH**
- 1. SHOW EXISTING LOW WALL AND HAND SINK AT EXTERIOR OF BREA ISLAND
  - 2. SHOW NEW OUTDOOR DOOR AT PHARMACY
- 05.10.12 - UPDATES BY JKH**
- 1. REMOVE NEW LA BREA TABLE WITH BUILT IN SINK AND SHOW CHANGING SLEEK STYLE WITH MOBILE HAND LAY IN BACK. KIOSK WILL NEED TO BE SEPARATE SLIGHTLY AND DECOR WILL NEED TO SHIF APPROX. 3.6"
- 5.16.12 - PER PURCHASING DEPT. BY RWB.**
- 1. MAKE THE LA BREA CASE THE NEW HUSMANIAN RL TO MATCH THE NEW FROZEN CASE CASE AND SHOW THE RELOCATED CASE FOR FROZEN SEAFOOD.
- 05.24.12 - UPDATE BY JKH**
- 1. SHOW APPROXIMATE EXTENTS OF SIDEWALK IN FRONT OF STORE AND SHOW NEW HOME SHOPPING CALL BOX WITH DECORATIVE BOLLARDS.
- 07.03.12 - UPDATE BY JKH**
- 1. SHOW EXISTING WALKWAY EQUIPMENT IN EXISTING AND NEW MANAGER'S OFFICE
  - 2. SHOW NEW LOCATIONS FOR RELOCATED DRY ICE AND COOLERS

DRAWN: ADS  
SCALE: 3/32" = 1'-0"  
DATE: 6.09



**NORTHWOOD SQUARE**  
ROCK HILL, SC  
**STORE NUMBER #149**  
SHEET DESCRIPTION: **FIXTURE PLAN**  
SHEET NUMBER: **F-1**  
1 OF 1