


GENERAL NOTES

REFER TO SHEET P2.0 FOR GENERAL DEMOLITION NOTES

KEYED NOTES (XX)

- 01 REMOVE HOSE BIBB AND ALL ASSOCIATED PIPING TO MAIN AND CAP.
- 02 REMOVE RECIRCULATING HOT WATER MAIN IN ITS ENTIRETY BACK TO RECLAIM TANK.
- 03 REMOVE HOT WATER MAIN IN ITS ENTIRETY TO POINTS INDICATED.

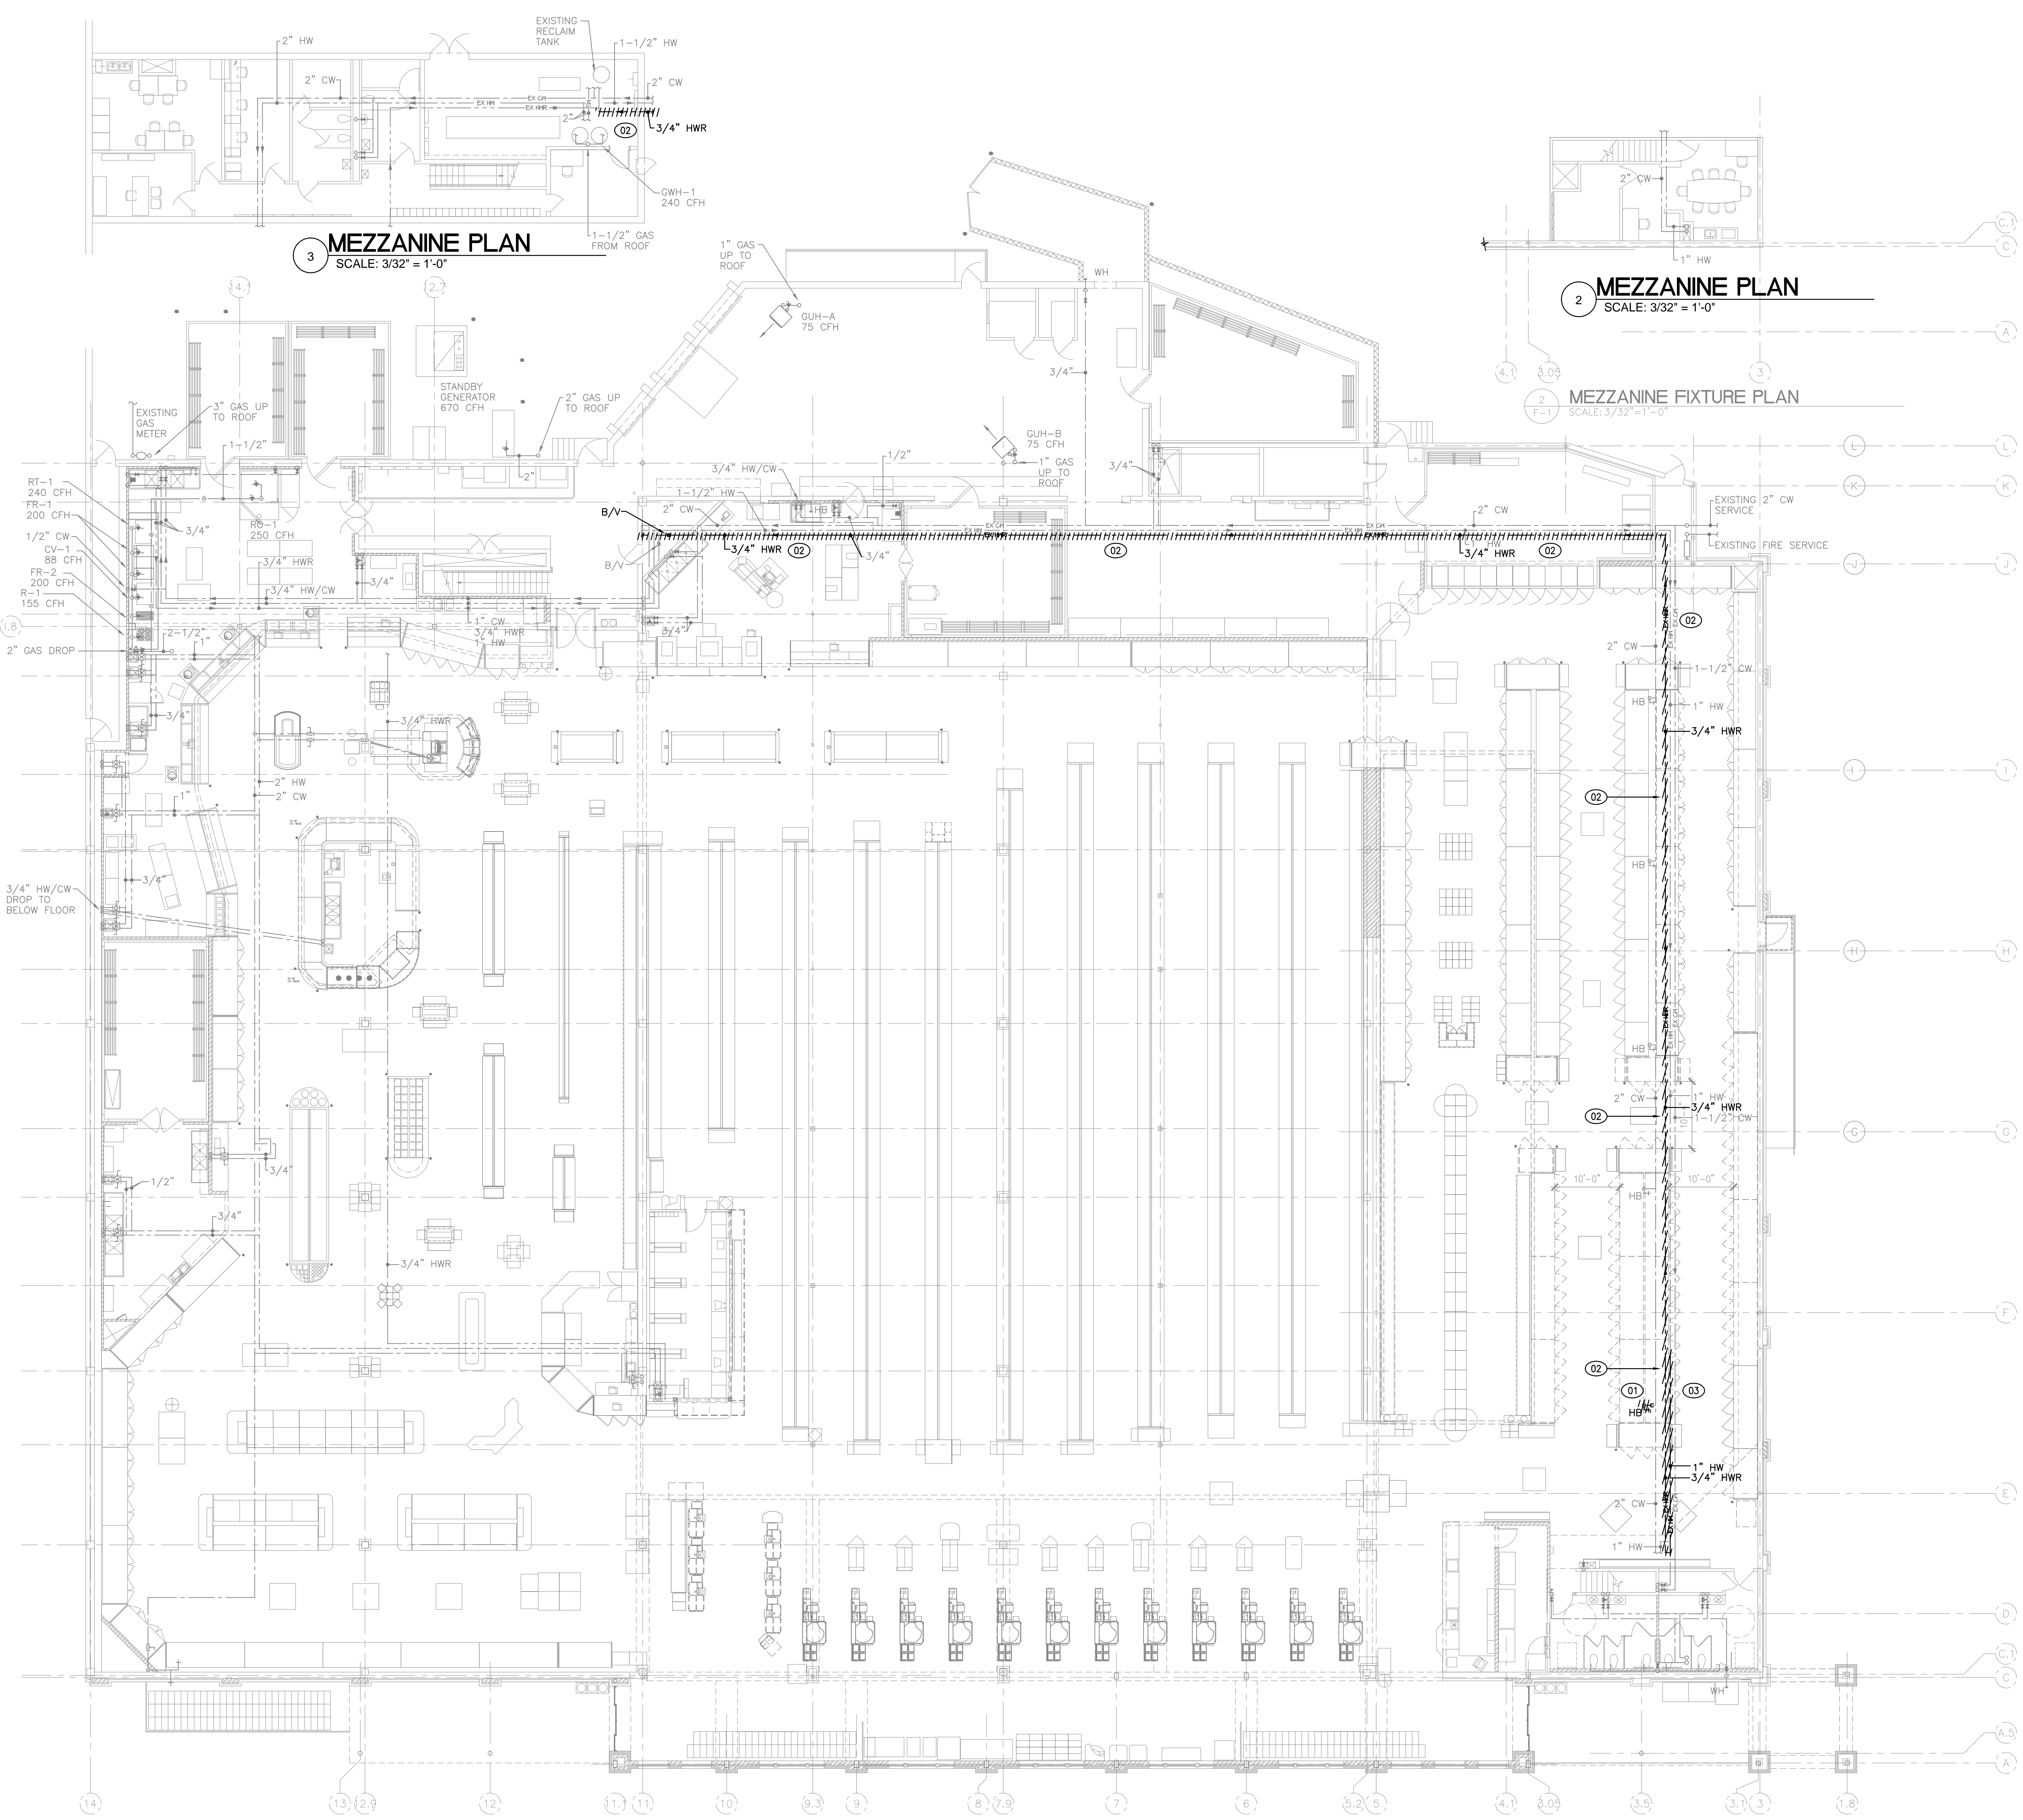

3 MEZZANINE PLAN
 SCALE: 3/32" = 1'-0"

2 MEZZANINE PLAN
 SCALE: 3/32" = 1'-0"

MEZZANINE FIXTURE PLAN
 SCALE: 3/32" = 1'-0"

1 PLUMBING WATER AND GAS DEMOLITION PLAN
 SCALE: 3/32" = 1'-0"

Harris Teeter
 Your Neighborhood Food and Pharmacy

NOTE: THIS DOCUMENT MAY HAVE BEEN ELECTRONICALLY TRANSMITTED. IF UNSIGNED, IT CANNOT BE FILED FOR PUBLIC RECORD. PUBLIC RECORD FILINGS REQUIRE SIGNED AND SEALED DOCUMENTS.



HARRIS TEETER
 STORE # 208
 COTSWOLD SHOPPING CENTER
 CHARLOTTE, NC

PROJECT MANAGER
 RYAN STACY
 JOB NO.
 15-H2208-02
 DR. BY
 KLG

| REVISIONS | Date |
|-----------|-------|
| No. | _____ |
| No. | _____ |
PLUMBING WATER AND GAS DEMOLITION PLAN

SHEET NO.
P3.0
 ISSUE DATE: 08.23.16