


KEYED NOTES

REFER TO SHEET P2.1 FOR KEYED NOTES.

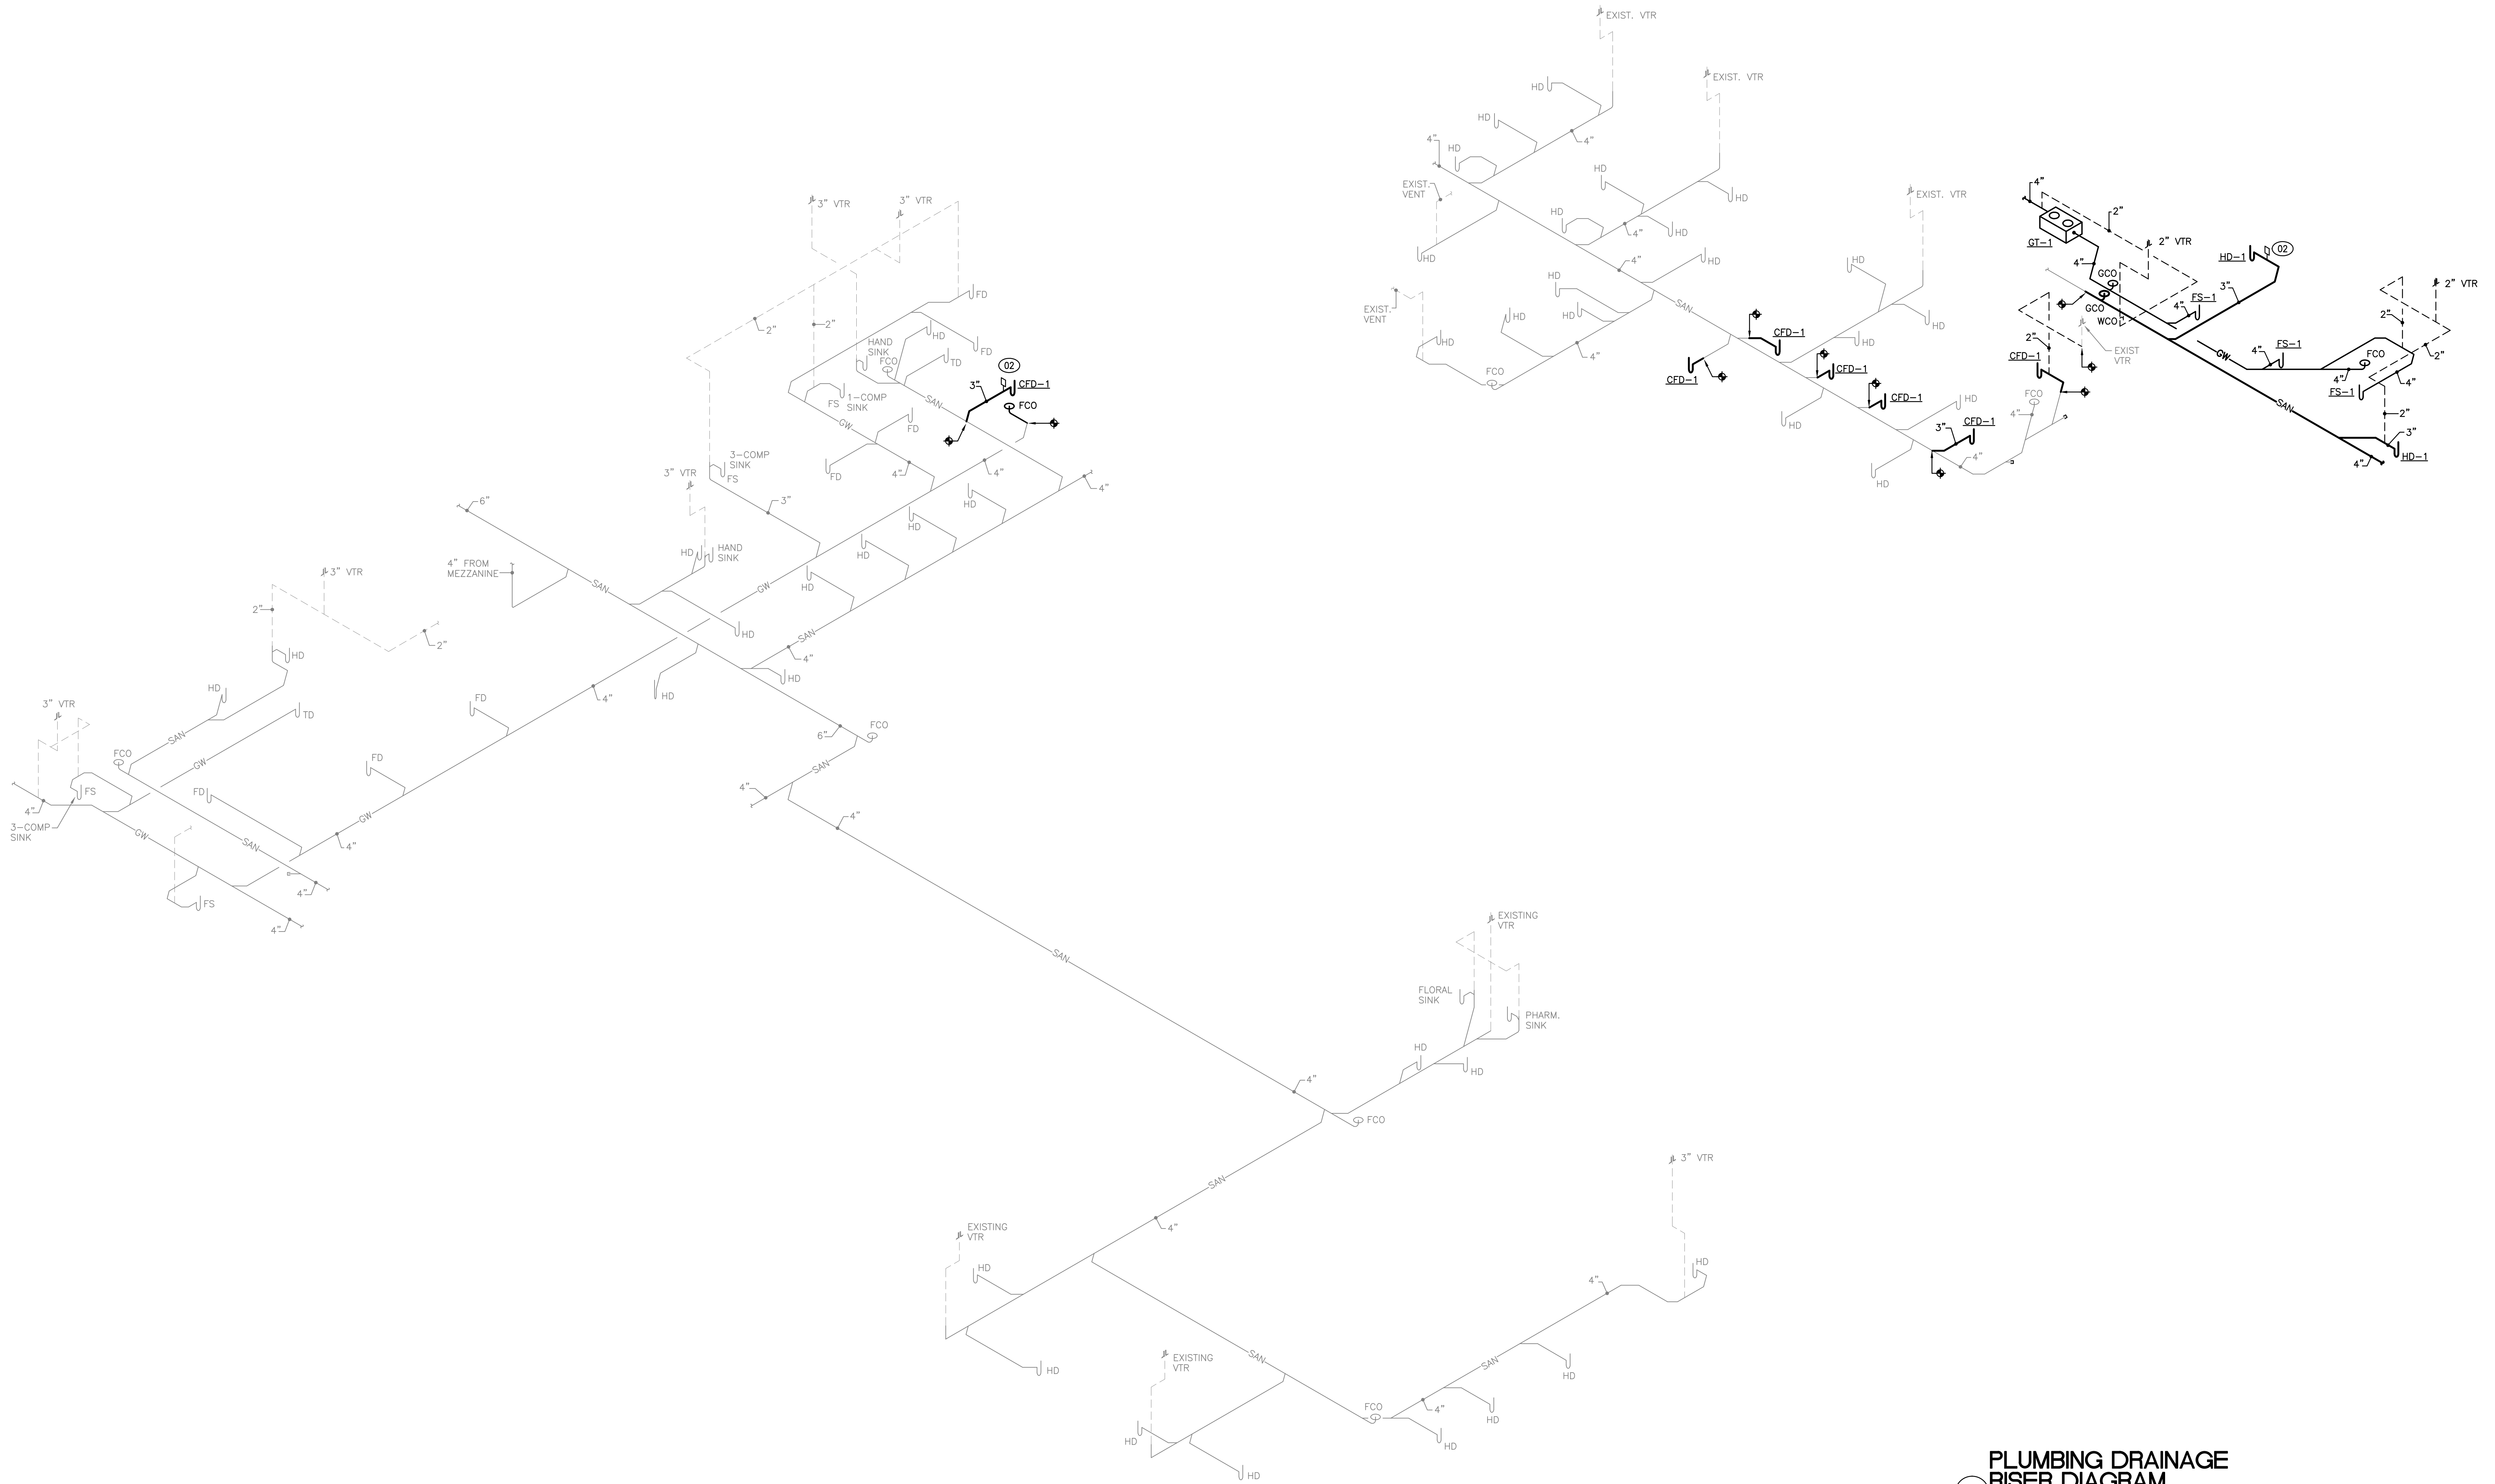

PLUMBING DRAINAGE RISER DIAGRAM
 NO SCALE

NOTE: THIS DOCUMENT MAY HAVE BEEN ELECTRONICALLY TRANSMITTED. IF UNSIGNED, IT CANNOT BE FILED FOR PUBLIC RECORD. PUBLIC RECORD FILINGS REQUIRE SIGNED AND SEALED DOCUMENTS.

John S. Parker
 JOHN S. PARKER
 PROFESSIONAL ENGINEER
 SEAL 027092
 Digitally Signed
 Using IdemTrust Certificate
 2016.08.24 16:10:18-04'00'

HARRIS TEETER
 STORE # 208
 COTSWOLD SHOPPING CENTER
 CHARLOTTE, NC

PROJECT MANAGER
 KIM STACY
 JOB NO.
 15-112208-02
 DR. BY
 KLG

REVISIONS	No.	Date

DRIVING NAME
PLUMBING DRAINAGE RISER DIAGRAM