

**KEYED NOTES**

\* REFER TO SHEET P4.1 FOR KEYED NOTES UNLESS OTHERWISE NOTED

NOTE: THIS DOCUMENT MAY HAVE BEEN ELECTRONICALLY TRANSMITTED. IF UNSIGNED, IT CANNOT BE FILED FOR PUBLIC RECORD. PUBLIC RECORD FILINGS REQUIRE SIGNED AND SEALED DOCUMENTS.

*John S. Parker*  
 NORTH CAROLINA PROFESSIONAL SEAL  
 ENGINEER  
 JOHN S. PARKER  
 Digitally Signed  
 Using IdentiTrust Certificate  
 2016.08.24 16:10:16-04'00"

HARRIS TEETER  
 STORE # 208  
 COTSWOLD SHOPPING CENTER  
 CHARLOTTE, NC


PROJECT MANAGER  
 KIM STACY  
 JOB NO.  
 15-H1208-02  
 DR. BY  
 KLG

REVISIONS	Date
No.	Date
No.	Date
No.	Date
No.	Date
No.	Date
No.	Date
No.	Date
No.	Date
No.	Date
No.	Date
No.	Date

DRAWING NAME

**PLUMBING GAS RISER DIAGRAM**

SHEET NO.  
**P7.3**  
 ISSUE DATE: 08.23.16

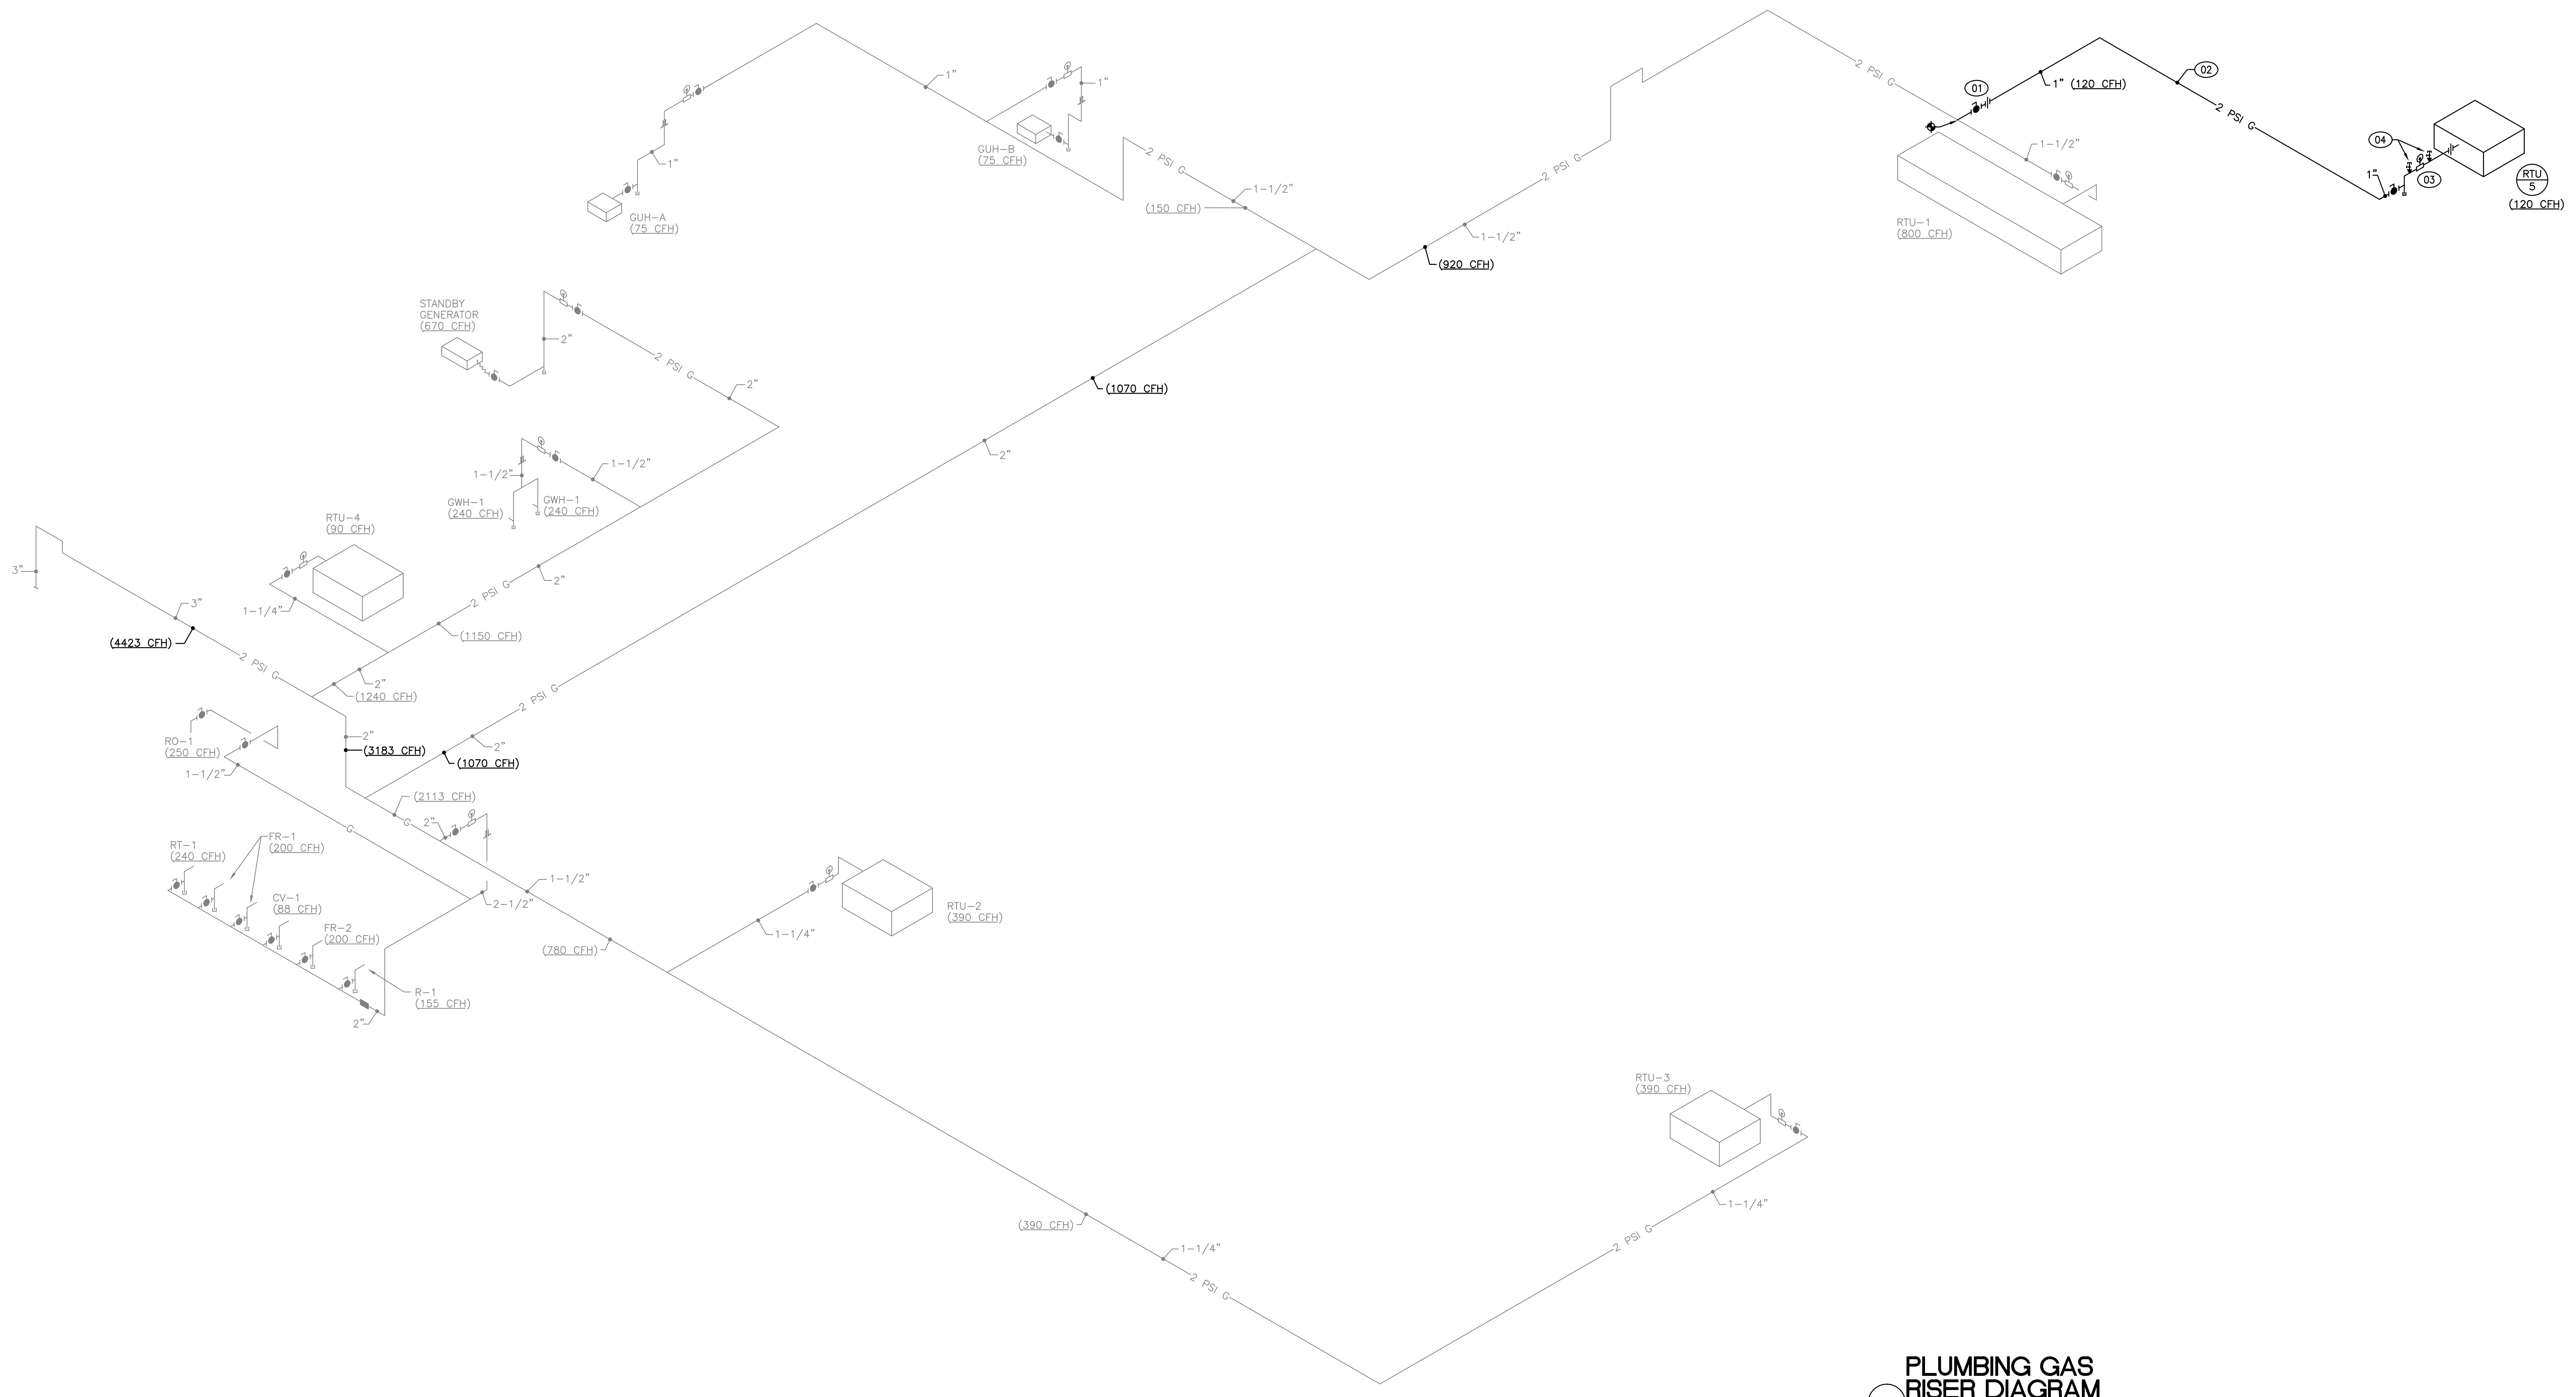

**PLUMBING GAS RISER DIAGRAM**  
 NO SCALE