



October 19, 2016 - 6:22pm BJB

C:\Users\BjB\Desktop\Banks Engineering\BEE PROJECTS\01014\Acct\001\11\Cutwall\DWG\C3-1 TRAFFIC CONTROL PLAN.dwg

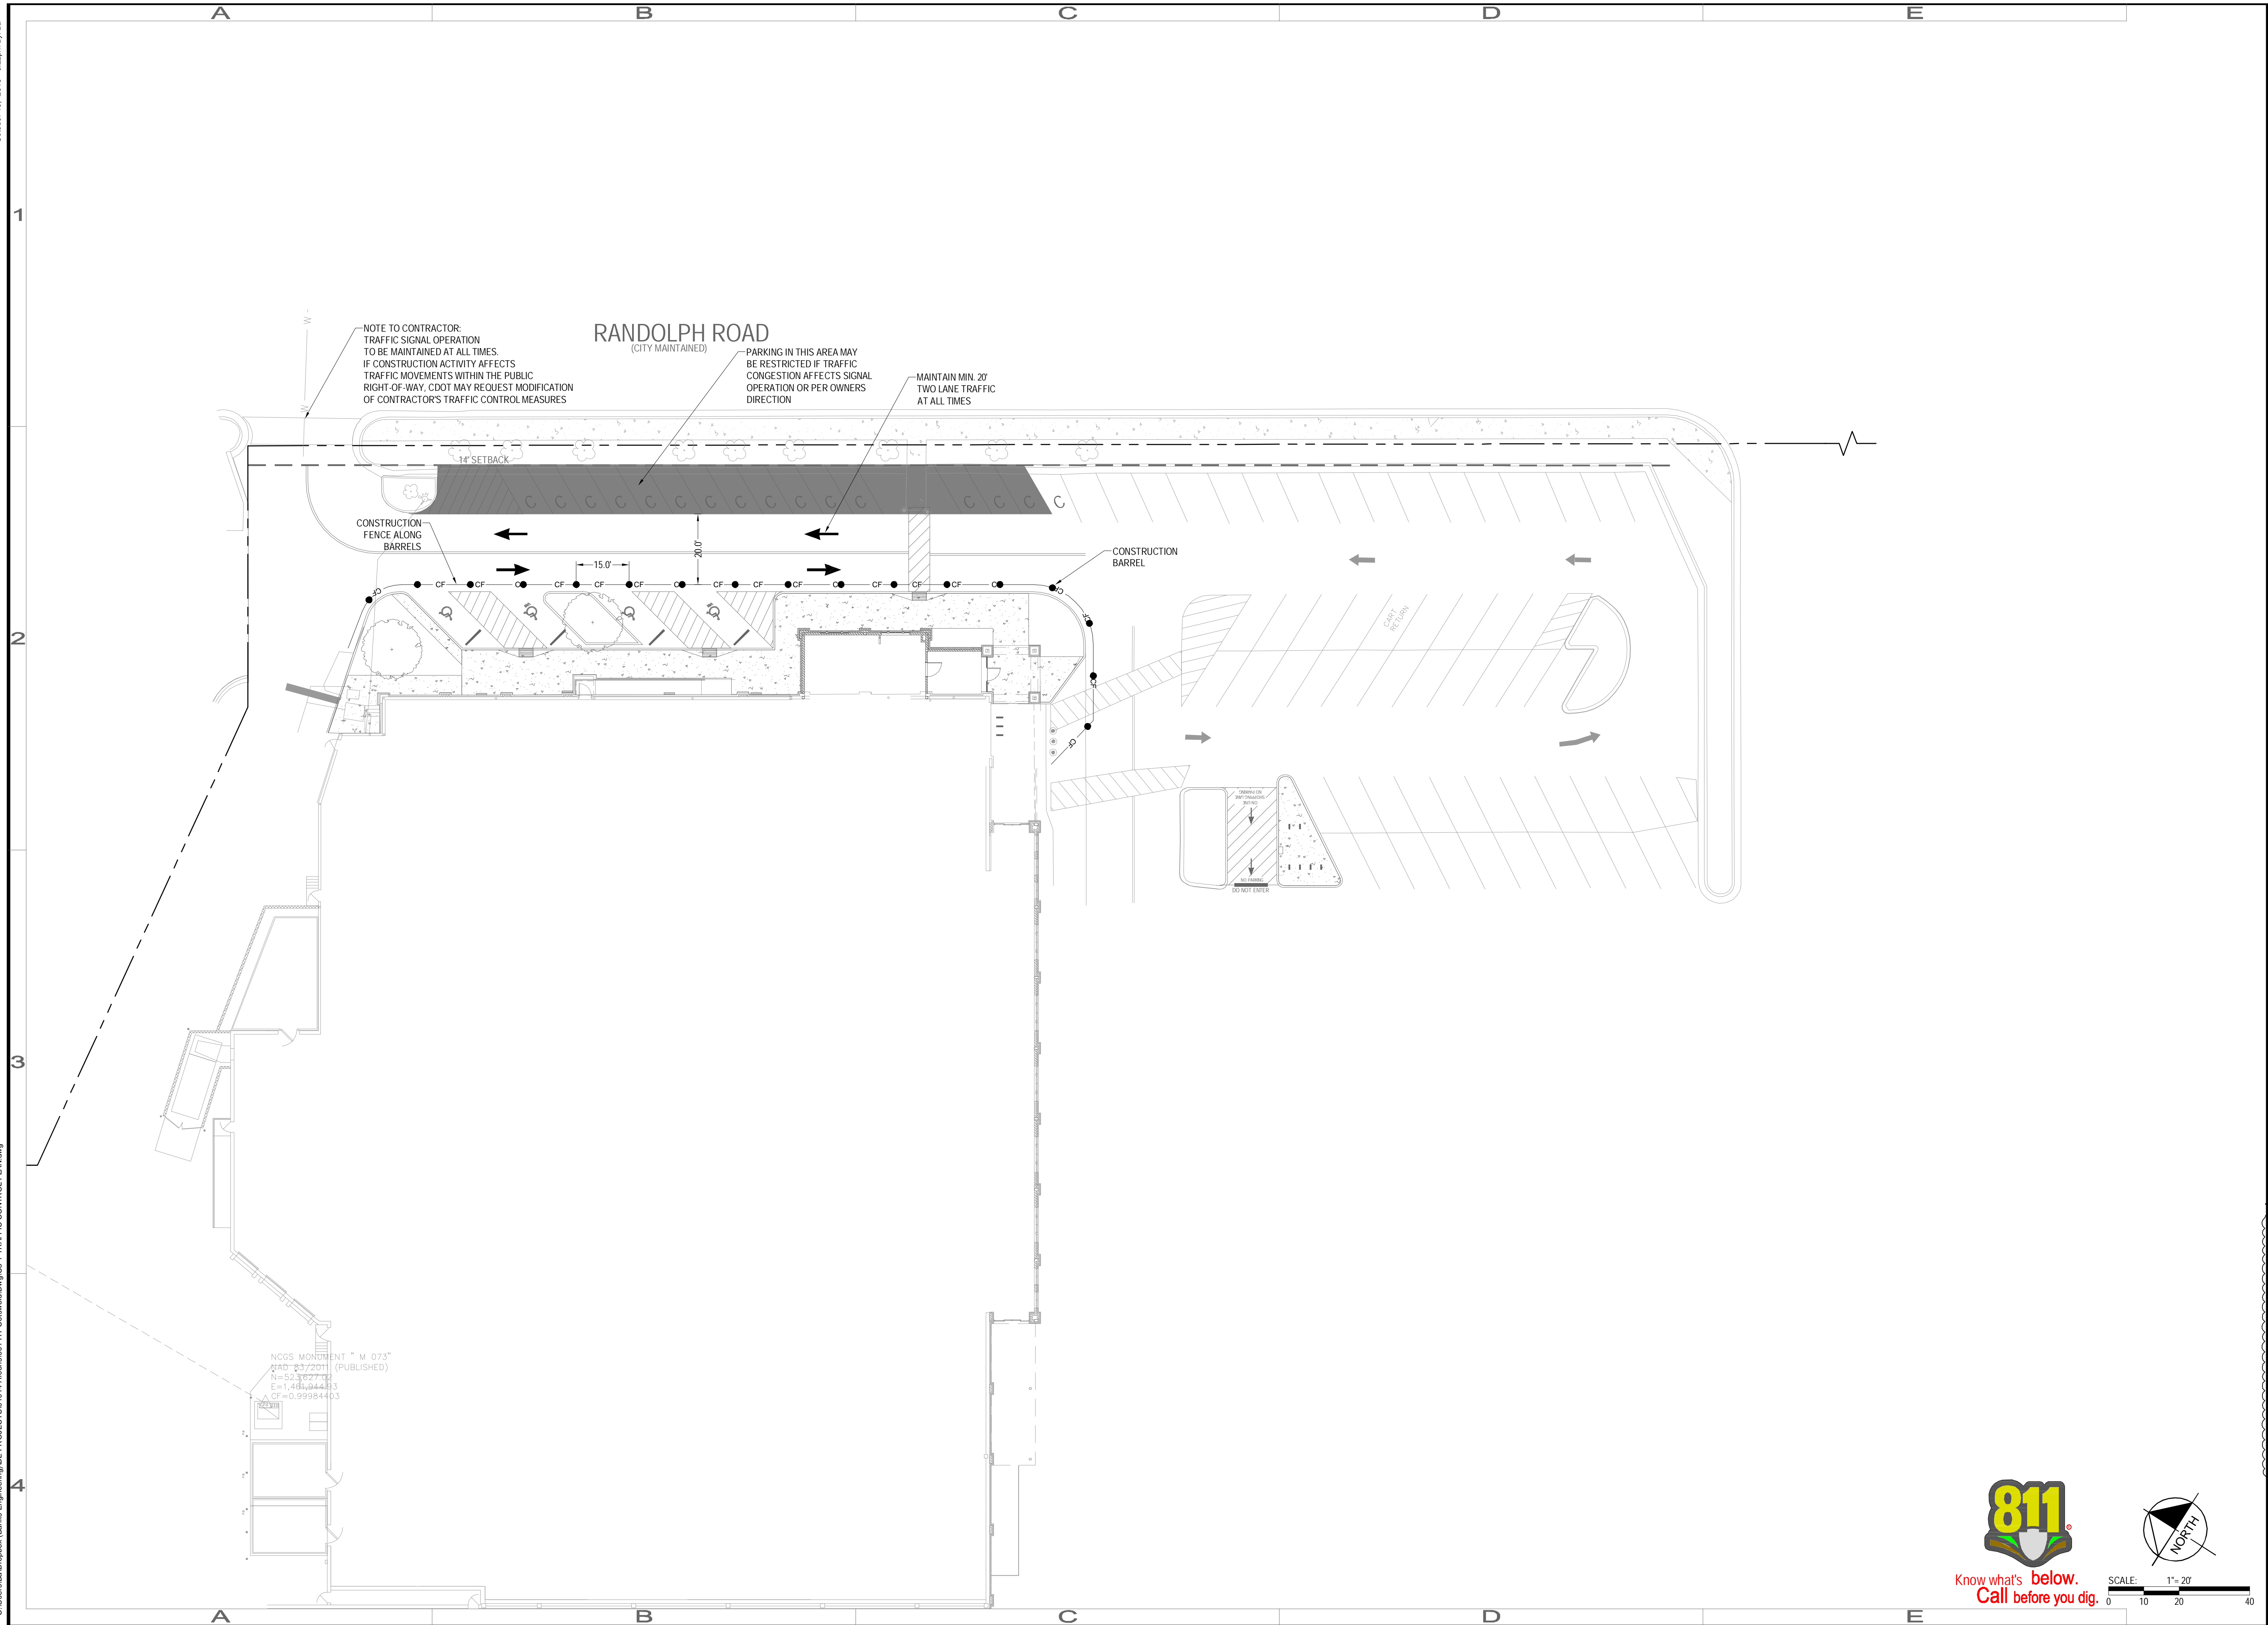

BANKS ENGINEERING
 1919 SOUTH BOULEVARD
 SUITE 200
 CHARLOTTE, NC 28203
 T: 704.780.4972
 NC License #P-1370
 © 2016

CLIENT:
Harris Teeter
State, Neighborhood, Food, Store

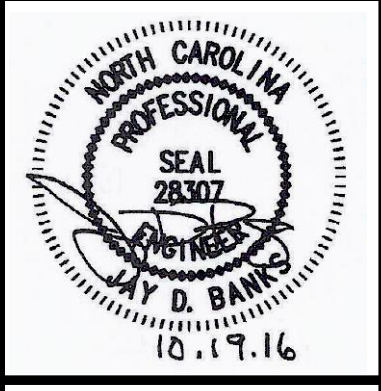

PROJECT:
**HARRIS TEETER
 EXPANSION**
 112 S. SHARON AMITY
 CHARLOTTE, NC 28211

SHEET:
**TRAFFIC CONTROL
 PLAN**

REV	DATE	DESCRIPTION
F	10.19.16	Revised per backflow reviewer comments
E	08.26.16	Revised building footprint
D	03.04.16	Added backflow preventers per Bldg. Shts. review.
C	02.26.16	Per Building Standards review comments
B	01.28.16	2nd Submittal to City of Charlotte
A	01.21.16	Rev 1st Submittal to City of Charlotte
-	01.13.16	1st Submittal to City of Charlotte

DESIGNED: JDB
 DRAWN:
 CHECKED:
 PROJECT: 01014001
 DATE: 01.13.16

C3-1

