


NOTE:
 THIS SHEET IS FOR G.C. REFERENCE PURPOSES.
 NO NEW WORK INDICATED ON THIS SHEET.

LEGEND

	EXISTING EQUIPMENT, WALLS TO BE REMOVED
	EXISTING TO REMAIN
	NEW EQUIPMENT, WALLS TO

SEAL LABEL

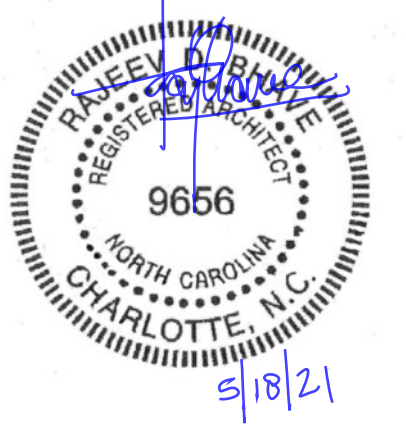

Harris Teeter
 Neighborhood Food & Pharmacy

HARRIS TEETER INC.
 701 CRESTDALE DR.
 MATTHEWS, NC 28105
 PH. 704.644.3804

HARRIS TEETER #297
 CARRMILL MALL
 CARRBORO, NC

PROJECT MANAGER:
 Rajeev Bhow

JOB NO.:
 20-01241-G2

DR. BY:
 REK

REVISIONS

No.	Date




SHEET NAME:

REFERENCE OVERLAY SHEET

SHEET NO.
A1.1f

ISSUE DATE:
 5/18/21

COPYRIGHT © 2021 ARCONS DESIGN STUDIO, P.C.

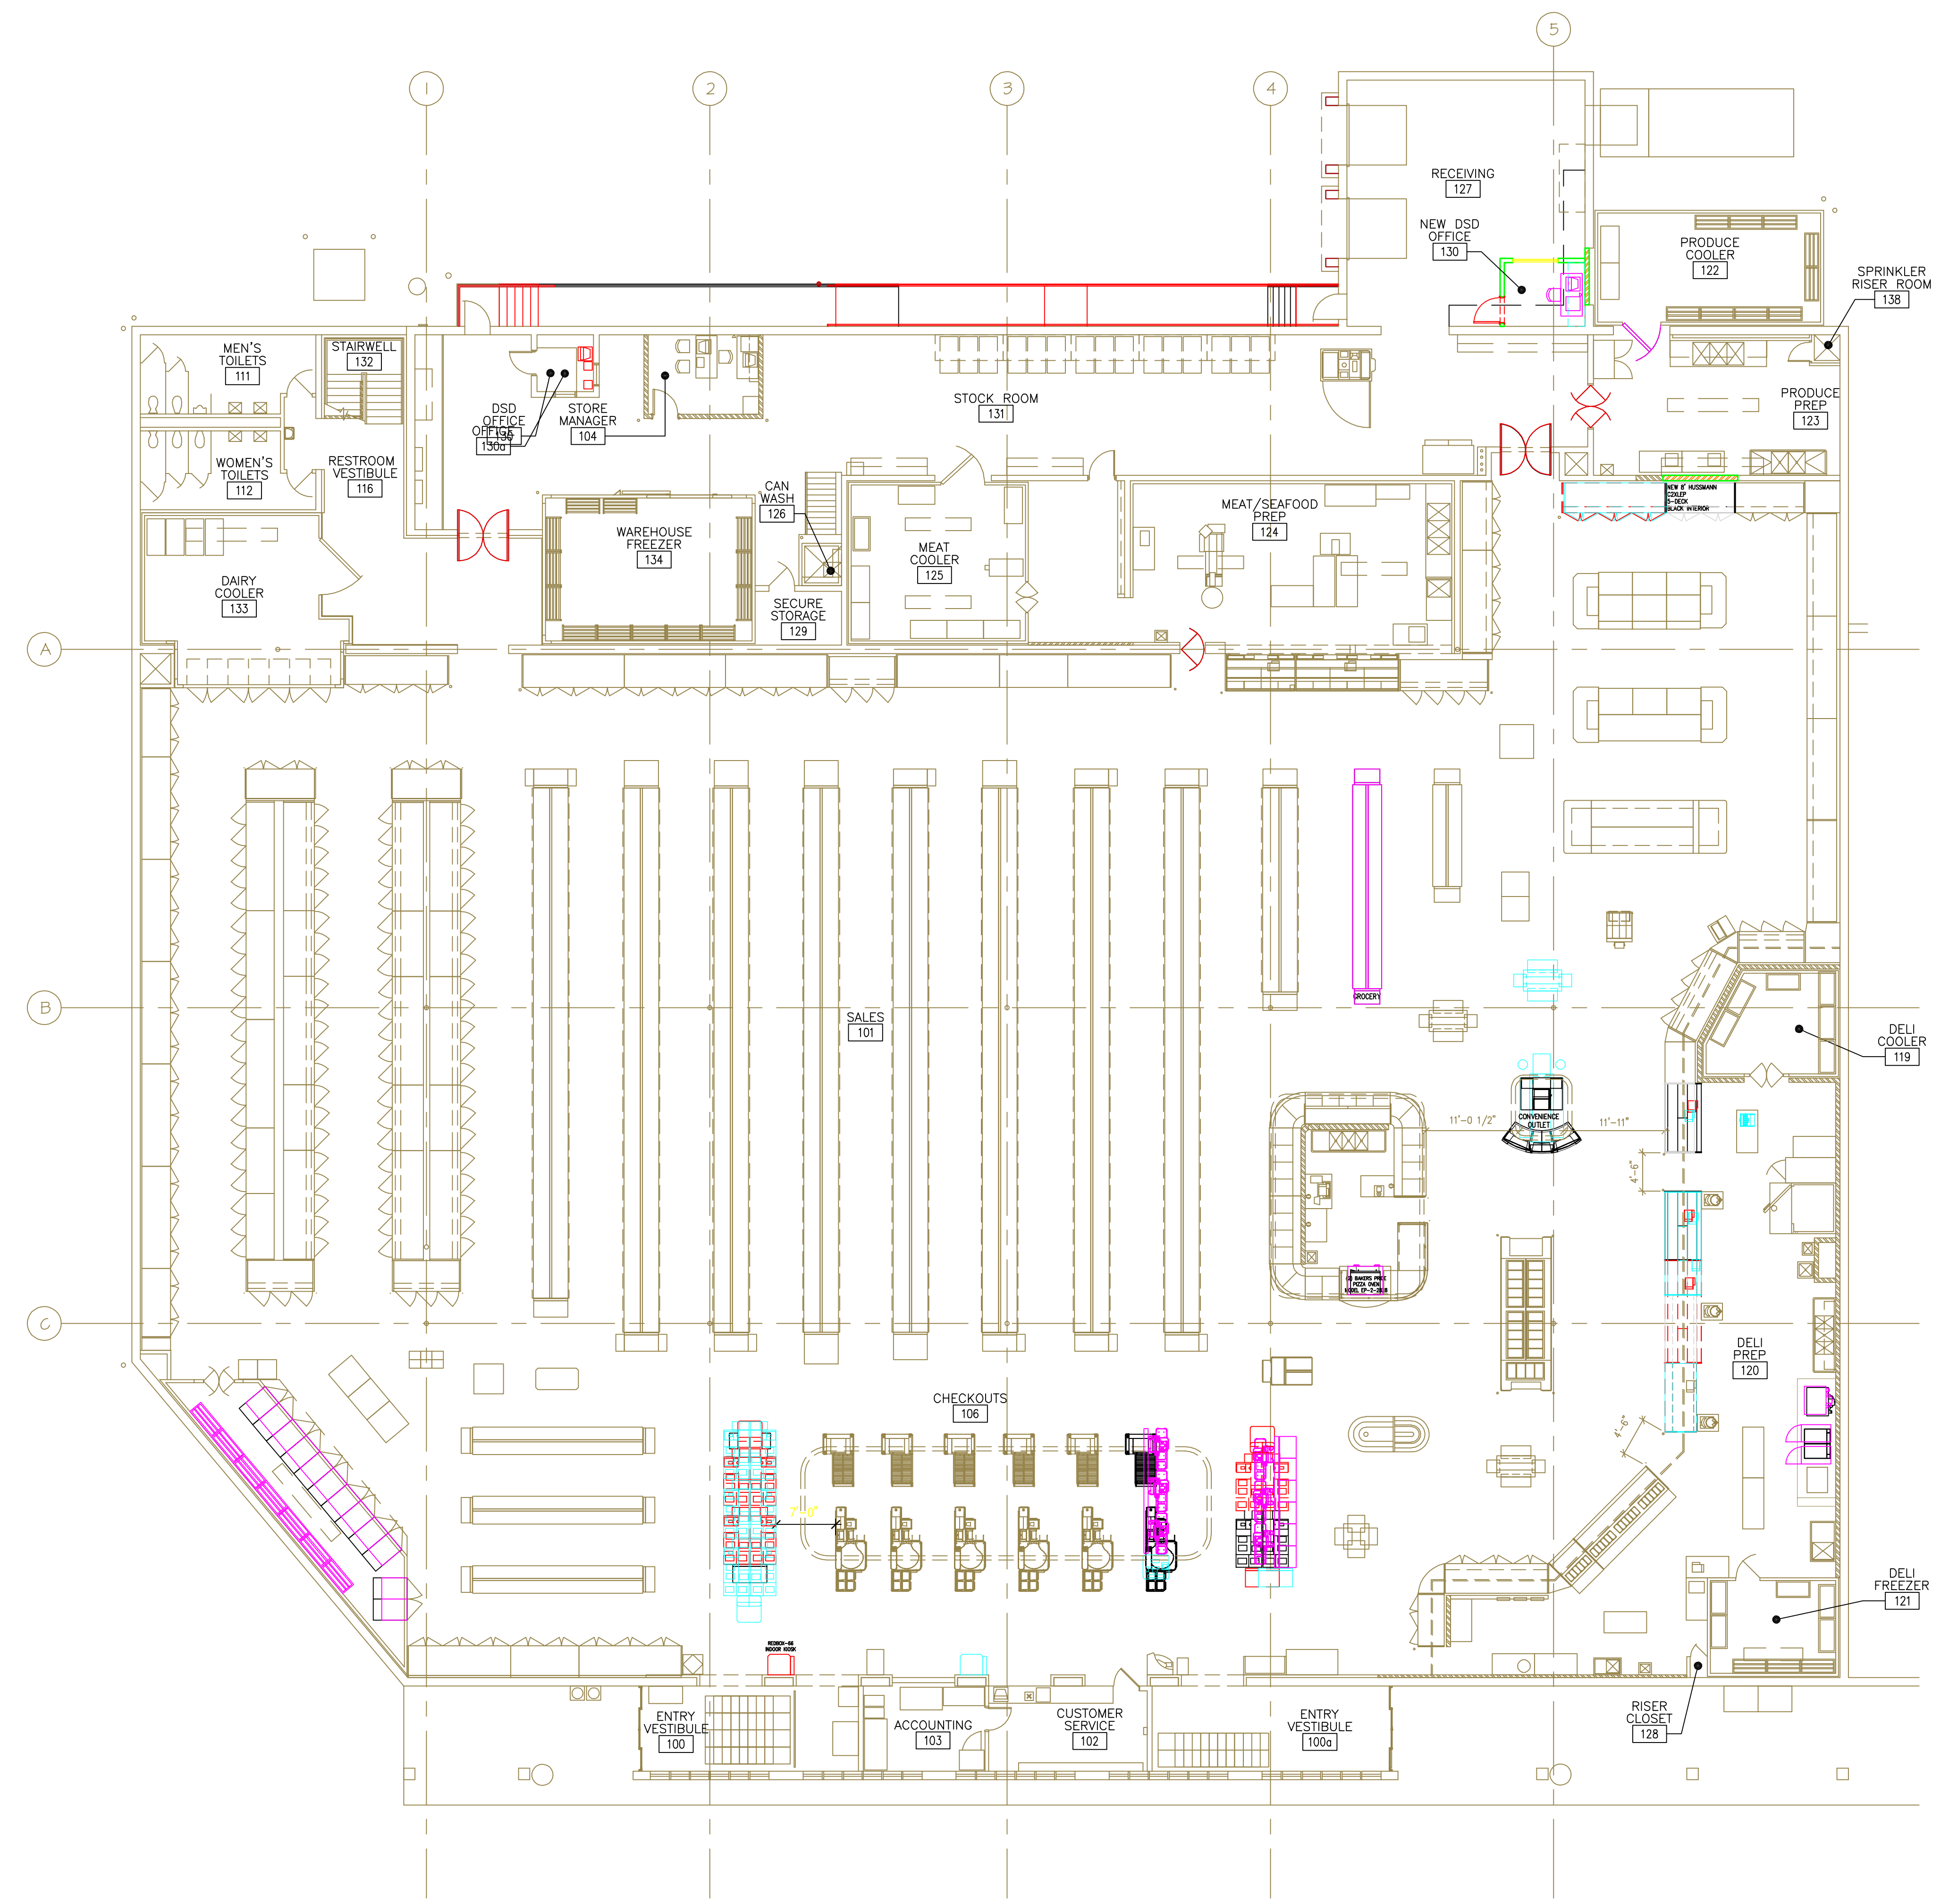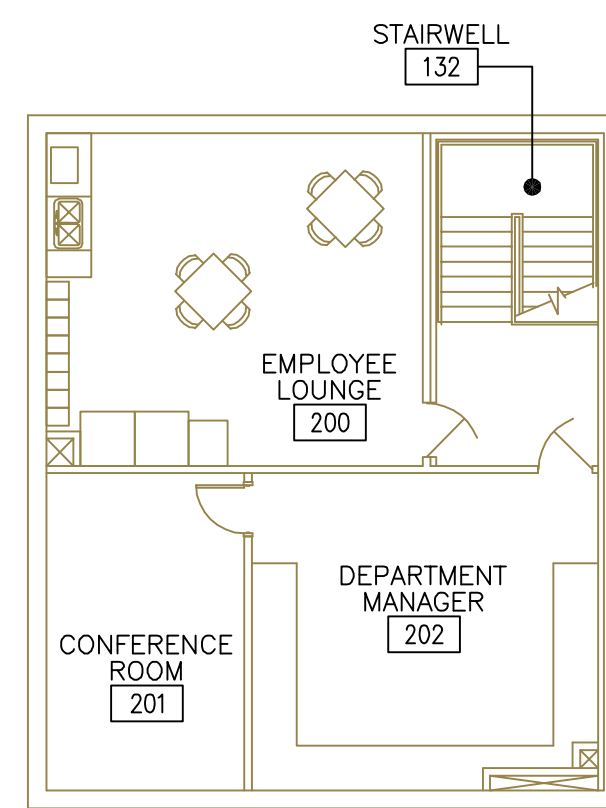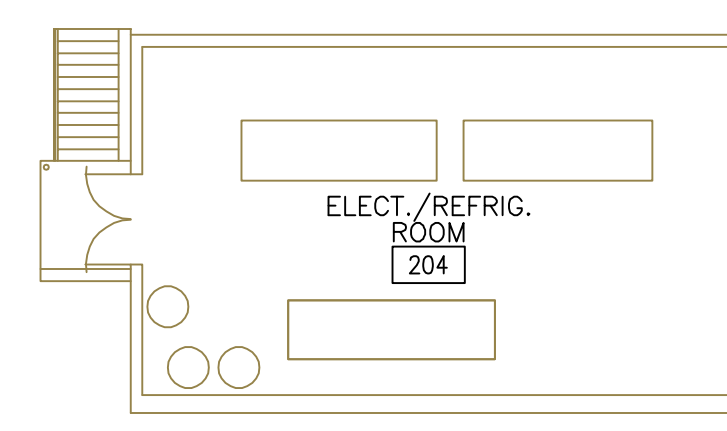

1 REFERENCE OVERLAY SHEET
 SCALE: 3/32" = 1'-0"