



MECH. MEZZANINE PLAN
SCALE: 3/32" = 1'-0"

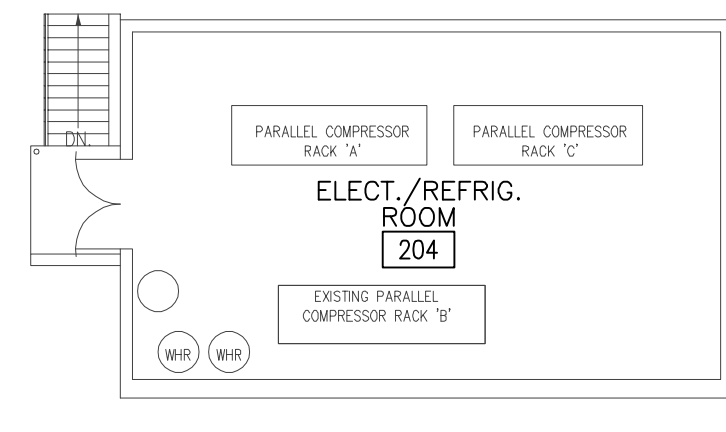

MEZZANINE PLAN
SCALE: 3/32" = 1'-0"

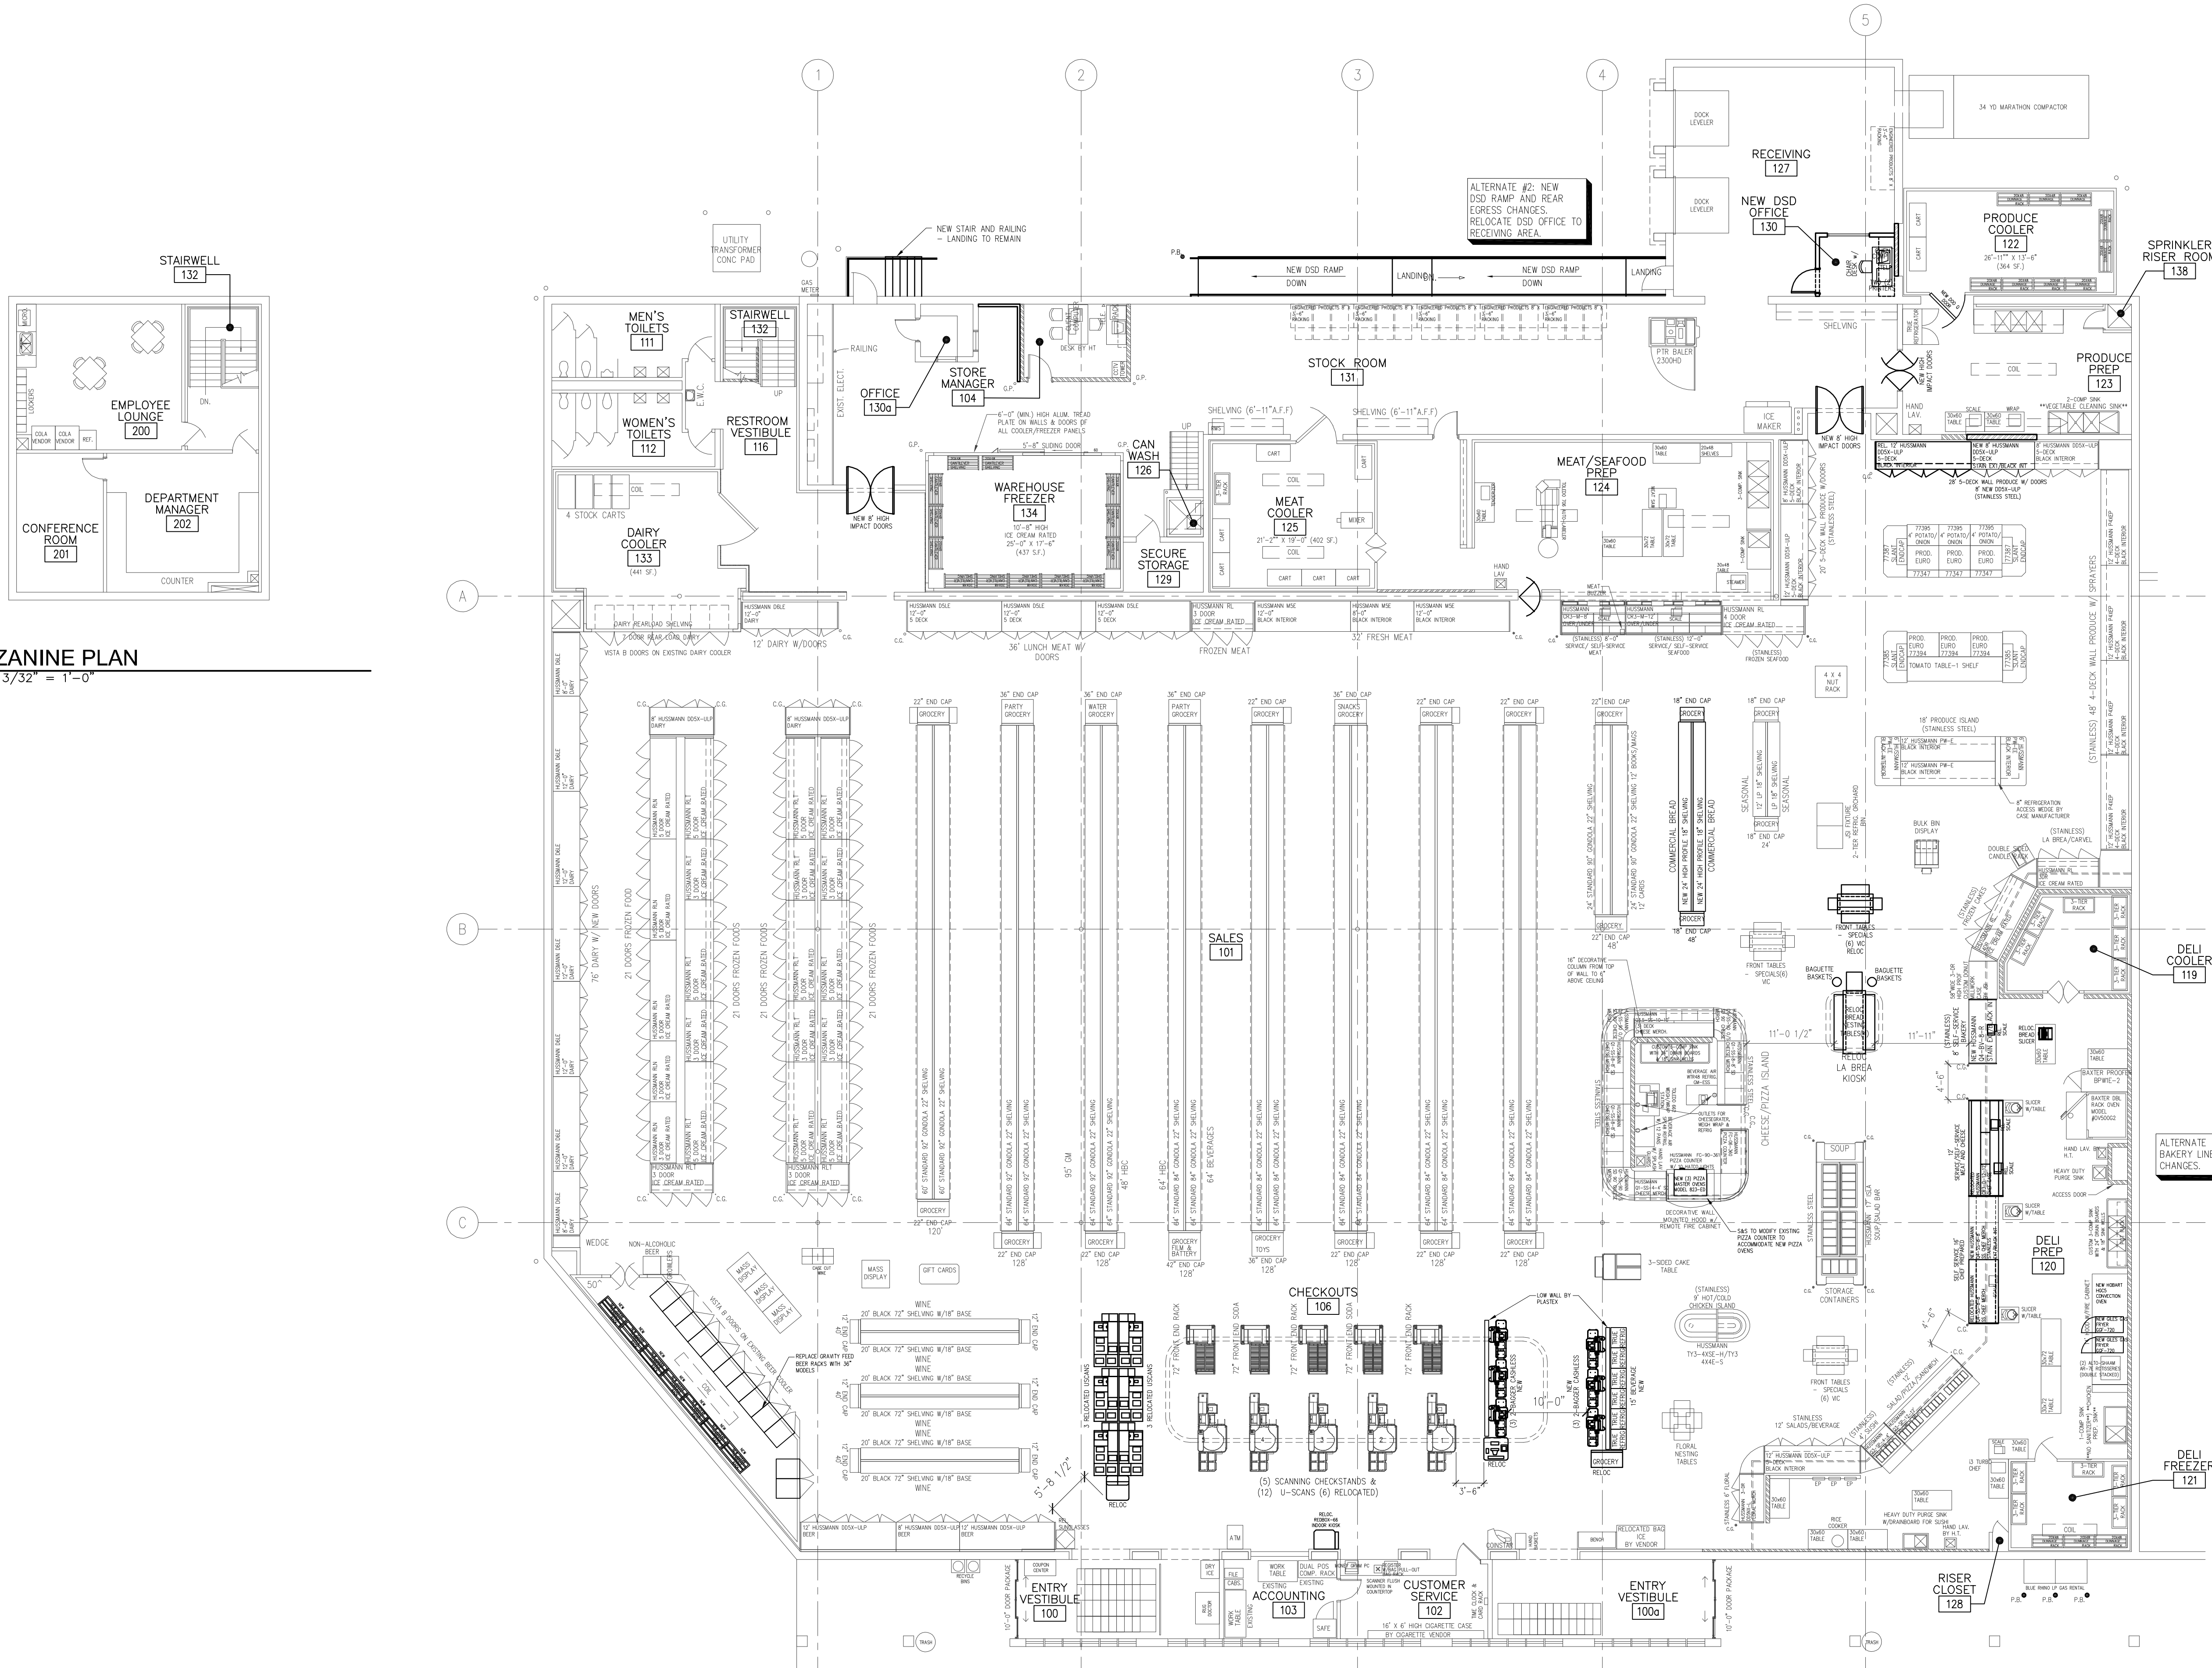

NEW FIXTURE PLAN
SCALE: 3/32" = 1'-0"

STORE INFO.			
CONST SQ. FT.	48K	EXIST	PROP
TOTAL CONSTRUCTION SQUARE FOOTAGE	50,302 SF	35,950 SF	35,950 SF
EXTERIOR SALT. FOOTPRINT	48,775 SF	33,970 SF	33,970 SF
MEZZANINE	1,985 SF	1,985 SF	
INT SO. FT.			
SALES	34,164 SF	60,000 SF	60,000 SF
SET ROOM			
STORE MANAGER			
DEPARTMENT MANAGERS			
EMPLOYEE LOUNGE			
SMOKERS LOUNGE			
EMPLOYEE RESTROOMS			
PUBLIC RESTROOMS			
CONFERENCE ROOM			
SECURE STORAGE			
CANNERY AND FLOOR MACH.			
DSD OFFICE			
JANITORIAL CLOSET			
PHARMACY			
WK-IN COOLERS			
DELI/BAKERY COOLER	177 SF	120 SF	178 SF
DELI/BAKERY FREEZER	316 SF	179 SF	179 SF
PRODUCE COOLER	320 SF	363 SF	363 SF
MEAT COOLER	336 SF	402 SF	402 SF
DAIRY COOLER	315 SF	441 SF	441 SF
WAREHOUSE FREEZER	436 SF	338 SF	338 SF
BEER COOLER	600 SF	309 SF	309 SF
CASE INFORM.			
SALES AREA CASES			
FROZEN (REACH-IN)	103 DOORS	84 DOORS	84 DOORS
FROZEN PROMD (REACH-IN)	9 DOORS	4 DOORS	4 DOORS
FROZEN (OPTIN)	00 LF	00 LF	00 LF
BEER	70 LF	00 LF	32 LF
0 DOORS	0 DOORS	10 DOORS	10 DOORS
CHILLED WINE	12 LF	0 LF	0 LF
DAIRY (FRONT LOAD)	04 LF	04 LF	04 LF
DAIRY (REAR LOAD)	9 DOORS	7 DOORS	7 DOORS
MEAT/SEAFOOD			
LUNCH MEAT	36 LF	36 LF	36 LF
FRESH MEAT (5-DECK)	40 LF	40 LF	32 LF
FRESH MEAT (SERVICE/SELF-SERVICE)	08 LF	8 LF	8 LF
FROZEN MEAT (OPTIN/DUAL-TEMP)	40 LF	00 LF	00 LF
FRESH SEAFOOD (SER/SELF-SERVICE)	16 LF	12 LF	12 LF
FROZEN MEAT (SELF-SERVICE)	8 LF	8 LF	3 DOORS
FROZEN SEAFOOD (SELF-SERVICE)	8 LF	8 LF	3 DOORS
LOBSTER TANK	0 Y	0 Y	0 Y
PRODUCE			
FRESH PRODUCE (5-DECK)	40 LF	20 LF	40 LF
PRODUCE MOBILE (ISLAND)	32 LF	32 LF	36 LF
FRESH PRODUCE P-4	40 LF	76 LF	48 LF
FRESH PRODUCE P-1 (JUICE/MELOON)	00 LF	12 LF	00 LF
FRESH PRODUCE C-2 CASE	8 LF	0 LF	08 LF
SALAD BAR	00 LF	00 LF	00 LF
FRUIT/NUT BAR BAR	00 LF	00 LF	00 LF
BAKERY			
BAKERY (SERVICE/SELF-SERVICE)	8 LF	8 LF	8 LF
FROZEN CASES (5-DECK)	8 LF	8 LF	4 DOORS
HUSMANN RL (3-DR) CASE (CARVEL)	3 DOORS	0 DOORS	3 DOORS
DOUZE DISPLAY	3 DOORS	3 DOORS	5 LF
DELI			
SANDWICH (SER/SELF-SERVICE)	12 LF	8 LF	12 LF
SUSHI (SERVICE)	6 LF	4 LF	4 LF
ISLAND CHICKEN (SELF-SERVICE)	6 LF	5 LF	8 LF
DELI (CHEF PREPARED)	12 LF	8 LF	8 LF
DELI CHEESE (SERVICE/SELF-SERVICE)	17 LF	8 LF	38 LF
DELI MEAT (SERVICE/SELF-SERVICE)	12 LF	8 LF	12 LF
BEVERAGE/SALAD CASE	0 LF	8 LF	0 LF
SOUP BAR	0 LF	0 LF	0 LF
SALAD BAR	0 LF	0 LF	0 LF
FLORAL			
FLORAL (NFD-3) (SELF-SERVICE)	3 DOORS	3 DOORS	4 DOORS
FLORAL (T) (SELF-SERVICE)	12 LF	8 LF	0 LF
SHELVING			
	HP / LP	HP / LP	HP / LP
SALES	1432/20 LF	1184/13 LF	886/00 LF
BREAD	00/60 LF	00/45 LF	00/48 LF
H.C.S.	88/20 LF	108/20 LF	128/00 LF
SEASONAL	00/82 LF	00/76 LF	00/71 LF
WINE	81/80 LF	27/72 LF	00/20 LF
BOOKS/MAGS	24/00 LF	00/74 LF	00/00 LF
TOBACCO	16/00 LF	16/00 LF	16/00 LF
CARDS/PARTY	23/72 LF	24/00 LF	00/00 LF
PLANT CARE/CHARCOAL	12/00 LF	00/00 LF	00/00 LF
TOTAL SHELVING	1673/478 LF	1353/160 LF	1080/179 LF
WAREHOUSE RACKS	32 LF	00 LF	00 LF

OPTIONS	BASIC		FLAGSHIP		SUPERFLAG		URBAN UPSCALE	
	YES	NO	YES	NO	YES	NO	YES	NO
STORE TYPE (DECOR & LIGHTING)	<input type="checkbox"/>	<input type="checkbox"/>	<input checked="" type="checkbox"/>	<input type="checkbox"/>	<input type="checkbox"/>	<input type="checkbox"/>	<input type="checkbox"/>	<input type="checkbox"/>
FRESH FOODS/DB	<input type="checkbox"/>	<input type="checkbox"/>	<input checked="" type="checkbox"/>	<input type="checkbox"/>	<input type="checkbox"/>	<input type="checkbox"/>	<input type="checkbox"/>	<input type="checkbox"/>
CANOPY COLOR - STANDARD CANOPY	<input type="checkbox"/>	<input type="checkbox"/>	<input type="checkbox"/>	<input type="checkbox"/>	<input type="checkbox"/>	<input type="checkbox"/>	<input type="checkbox"/>	<input type="checkbox"/>
- CLOUD CANOPY	<input type="checkbox"/>	<input type="checkbox"/>	<input type="checkbox"/>	<input type="checkbox"/>	<input type="checkbox"/>	<input type="checkbox"/>	<input type="checkbox"/>	<input type="checkbox"/>
FRONT END CANOPY - BASIC	<input type="checkbox"/>	<input type="checkbox"/>	<input type="checkbox"/>	<input type="checkbox"/>	<input type="checkbox"/>	<input type="checkbox"/>	<input type="checkbox"/>	<input type="checkbox"/>
- CLOUD	<input type="checkbox"/>	<input type="checkbox"/>	<input type="checkbox"/>	<input type="checkbox"/>	<input type="checkbox"/>	<input type="checkbox"/>	<input type="checkbox"/>	<input type="checkbox"/>
GREEN CASES THROUGHOUT STORE	<input type="checkbox"/>	<input type="checkbox"/>	<input checked="" type="checkbox"/>	<input type="checkbox"/>	<input type="checkbox"/>	<input type="checkbox"/>	<input type="checkbox"/>	<input type="checkbox"/>
STAINLESS STEEL CASES IN MARKET HALL	<input type="checkbox"/>	<input type="checkbox"/>	<input checked="" type="checkbox"/>	<input type="checkbox"/>	<input type="checkbox"/>	<input type="checkbox"/>	<input type="checkbox"/>	<input type="checkbox"/>
STAINLESS STEEL CASES DELI/MEAT-SEAFOOD	<input type="checkbox"/>	<input type="checkbox"/>	<input type="checkbox"/>	<input type="checkbox"/>	<input type="checkbox"/>	<input type="checkbox"/>	<input type="checkbox"/>	<input type="checkbox"/>
MIRROR KITS ON PRODUCE & MEAT CASES	<input type="checkbox"/>	<input type="checkbox"/>	<input type="checkbox"/>	<input type="checkbox"/>	<input type="checkbox"/>	<input type="checkbox"/>	<input type="checkbox"/>	<input type="checkbox"/>
SHELVING COLOR: - GREEN	<input type="checkbox"/>	<input type="checkbox"/>	<input type="checkbox"/>	<input type="checkbox"/>	<input type="checkbox"/>	<input type="checkbox"/>	<input type="checkbox"/>	<input type="checkbox"/>
- SILVER	<input type="checkbox"/>	<input type="checkbox"/>	<input type="checkbox"/>	<input type="checkbox"/>	<input type="checkbox"/>	<input type="checkbox"/>	<input type="checkbox"/>	<input type="checkbox"/>
CHEESE ISLAND - PFI 712 CASE	<input type="checkbox"/>	<input type="checkbox"/>	<input type="checkbox"/>	<input type="checkbox"/>	<input type="checkbox"/>	<input type="checkbox"/>	<input type="checkbox"/>	<input type="checkbox"/>
- CHEESE KIOSK - 38"	<input type="checkbox"/>	<input type="checkbox"/>	<input type="checkbox"/>	<input type="checkbox"/>	<input type="checkbox"/>	<input type="checkbox"/>	<input type="checkbox"/>	<input type="checkbox"/>
- SUPER CHEESE W/PIZZA BAR	<input type="checkbox"/>	<input type="checkbox"/>	<input type="checkbox"/>	<input type="checkbox"/>	<input type="checkbox"/>	<input type="checkbox"/>	<input type="checkbox"/>	<input type="checkbox"/>
ASIAN PROGRAM	<input type="checkbox"/>	<input type="checkbox"/>	<input type="checkbox"/>	<input type="checkbox"/>	<input type="checkbox"/>	<input type="checkbox"/>	<input type="checkbox"/>	<input type="checkbox"/>
- 10-PAN	<input type="checkbox"/>	<input type="checkbox"/>	<input type="checkbox"/>	<input type="checkbox"/>	<input type="checkbox"/>	<input type="checkbox"/>	<input type="checkbox"/>	<input type="checkbox"/>
- 12-PAN	<input type="checkbox"/>	<input type="checkbox"/>	<input type="checkbox"/>	<input type="checkbox"/>	<input type="checkbox"/>	<input type="checkbox"/>	<input type="checkbox"/>	<input type="checkbox"/>
- 16-PAN	<input type="checkbox"/>	<input type="checkbox"/>	<input type="checkbox"/>	<input type="checkbox"/>	<input type="checkbox"/>	<input type="checkbox"/>	<input type="checkbox"/>	<input type="checkbox"/>
AMERICAN PROGRAM	<input type="checkbox"/>	<input type="checkbox"/>	<input type="checkbox"/>	<input type="checkbox"/>	<input type="checkbox"/>	<input type="checkbox"/>	<input type="checkbox"/>	<input type="checkbox"/>
PIZZA PROGRAM	<input type="checkbox"/>	<input type="checkbox"/>	<input type="checkbox"/>	<input type="checkbox"/>	<input type="checkbox"/>	<input type="checkbox"/>	<input type="checkbox"/>	<input type="checkbox"/>
LA BREA KIOSK	<input type="checkbox"/>	<input type="checkbox"/>	<input type="checkbox"/>	<input type="checkbox"/>	<input type="checkbox"/>	<input type="checkbox"/>	<input type="checkbox"/>	<input type="checkbox"/>
OLIVE BAR	<input type="checkbox"/>	<input type="checkbox"/>	<input type="checkbox"/>	<input type="checkbox"/>	<input type="checkbox"/>	<input type="checkbox"/>	<input type="checkbox"/>	<input type="checkbox"/>
COFFEE MILLWORK & VENDING	<input type="checkbox"/>	<input type="checkbox"/>	<input type="checkbox"/>	<input type="checkbox"/>	<input type="checkbox"/>	<input type="checkbox"/>	<input type="checkbox"/>	<input type="checkbox"/>
STARBUCKS	<input type="checkbox"/>	<input type="checkbox"/>	<input type="checkbox"/>	<input type="checkbox"/>	<input type="checkbox"/>	<input type="checkbox"/>	<input type="checkbox"/>	<input type="checkbox"/>
FRUIT & NUT BAR	<input type="checkbox"/>	<input type="checkbox"/>	<input type="checkbox"/>	<input type="checkbox"/>	<input type="checkbox"/>	<input type="checkbox"/>	<input type="checkbox"/>	<input type="checkbox"/>
PHARMACY	<input type="checkbox"/>	<input type="checkbox"/>	<input type="checkbox"/>	<input type="checkbox"/>	<input type="checkbox"/>	<input type="checkbox"/>	<input type="checkbox"/>	<input type="checkbox"/>
PHARMACY DRIVE-THRU	<input type="checkbox"/>	<input type="checkbox"/>	<input type="checkbox"/>	<input type="checkbox"/>	<input type="checkbox"/>	<input type="checkbox"/>	<input type="checkbox"/>	<input type="checkbox"/>
SALAD BAR - 12"	<input type="checkbox"/>	<input type="checkbox"/>	<input type="checkbox"/>	<input type="checkbox"/>	<input type="checkbox"/>	<input type="checkbox"/>	<input type="checkbox"/>	<input type="checkbox"/>
- 16"	<input type="checkbox"/>	<input type="checkbox"/>	<input type="checkbox"/>	<input type="checkbox"/>	<input type="checkbox"/>	<input type="checkbox"/>	<input type="checkbox"/>	<input type="checkbox"/>
- 20"	<input type="checkbox"/>	<input type="checkbox"/>	<input type="checkbox"/>	<input type="checkbox"/>	<input type="checkbox"/>	<input type="checkbox"/>	<input type="checkbox"/>	<input type="checkbox"/>
- 33"	<input type="checkbox"/>	<input type="checkbox"/>	<input type="checkbox"/>	<input type="checkbox"/>	<input type="checkbox"/>	<input type="checkbox"/>	<input type="checkbox"/>	<input type="checkbox"/>
WINE SHELVING - BK/HP/MIL & NO/LP	<input type="checkbox"/>	<input type="checkbox"/>	<input type="checkbox"/>	<input type="checkbox"/>	<input type="checkbox"/>	<input type="checkbox"/>	<input type="checkbox"/>	<input type="checkbox"/>
- NO/HP & NO/LP	<input type="checkbox"/>	<input type="checkbox"/>	<input type="checkbox"/>	<input type="checkbox"/>	<input type="checkbox"/>	<input type="checkbox"/>	<input type="checkbox"/>	<input type="checkbox"/>
WINE STATION - 55 UNIT	<input type="checkbox"/>	<input type="checkbox"/>	<input type="checkbox"/>	<input type="checkbox"/>	<input type="checkbox"/>	<input type="checkbox"/>	<input type="checkbox"/>	<input type="checkbox"/>
- SPECIAL ORDER ONLY UNIT	<input type="checkbox"/>	<input type="checkbox"/>	<input type="checkbox"/>	<input type="checkbox"/>	<input type="checkbox"/>	<input type="checkbox"/>	<input type="checkbox"/>	<input type="checkbox"/>
- ENDCAP UNIT MOBILE	<input type="checkbox"/>	<input type="checkbox"/>	<input type="checkbox"/>	<input type="checkbox"/>	<input type="checkbox"/>	<input type="checkbox"/>	<input type="checkbox"/>	<input type="checkbox"/>
WINE CANOPY - BASIC	<input type="checkbox"/>	<input type="checkbox"/>	<input type="checkbox"/>	<input type="checkbox"/>	<input type="checkbox"/>	<input type="checkbox"/>	<input type="checkbox"/>	<input type="checkbox"/>
- CLOUD	<input type="checkbox"/>	<input type="checkbox"/>	<input type="checkbox"/>	<input type="checkbox"/>	<input type="checkbox"/>	<input type="checkbox"/>	<input type="checkbox"/>	<input type="checkbox"/>
- WHITE	<input type="checkbox"/>	<input type="checkbox"/>	<input type="checkbox"/>	<input type="checkbox"/>	<input type="checkbox"/>	<input type="checkbox"/>	<input type="checkbox"/>	<input type="checkbox"/>
LOBSTER TANK	<input type="checkbox"/>	<input type="checkbox"/>	<input type="checkbox"/>	<input type="checkbox"/>	<input type="checkbox"/>	<input type="checkbox"/>	<input type="checkbox"/>	<input type="checkbox"/>
SEAFOOD PROGRAM - SERVICE/SELF-SERVICE	<input type="checkbox"/>	<input type="checkbox"/>	<input type="checkbox"/>	<input type="checkbox"/>	<input type="checkbox"/>	<input type="checkbox"/>	<input type="checkbox"/>	<input type="checkbox"/>
- FULL SERVICE	<input type="checkbox"/>	<input type="checkbox"/>	<input type="checkbox"/>	<input type="checkbox"/>	<input type="checkbox"/>	<input type="checkbox"/>	<input type="checkbox"/>	<input type="checkbox"/>
MEZZANINE OPTION - SMALL	<input type="checkbox"/>	<input type="checkbox"/>	<input type="checkbox"/>	<input type="checkbox"/>	<input type="checkbox"/>	<input type="checkbox"/>	<input type="checkbox"/>	<input type="checkbox"/>
- LARGE	<input type="checkbox"/>	<input type="checkbox"/>	<input type="checkbox"/>	<input type="checkbox"/>	<input type="checkbox"/>	<input type="checkbox"/>	<input type="checkbox"/>	<input type="checkbox"/>
HOME SHOPPING	<input type="checkbox"/>	<input type="checkbox"/>	<input type="checkbox"/>	<input type="checkbox"/>	<input type="checkbox"/>	<input type="checkbox"/>	<input type="checkbox"/>	<input type="checkbox"/>
REBOX DVD RENTAL OPTION	<input type="checkbox"/>	<input type="checkbox"/>	<input type="checkbox"/>	<input type="checkbox"/>	<input type="checkbox"/>	<input type="checkbox"/>	<input type="checkbox"/>	<input type="checkbox"/>
ATM	<input type="checkbox"/>	<input type="checkbox"/>	<input type="checkbox"/>	<input type="checkbox"/>	<input type="checkbox"/>	<input type="checkbox"/>	<input type="checkbox"/>	<input type="checkbox"/>
RIC DOCTOR	<input type="checkbox"/>	<input type="checkbox"/>	<input type="checkbox"/>	<input type="checkbox"/>	<input type="checkbox"/>	<input type="checkbox"/>	<input type="checkbox"/>	<input type="checkbox"/>
ICE MACHINE	<input type="checkbox"/>	<input type="checkbox"/>	<input type="checkbox"/>	<input type="checkbox"/>	<input type="checkbox"/>	<input type="checkbox"/>	<input type="checkbox"/>	<input type="checkbox"/>
CONSTAR	<input type="checkbox"/>	<input type="checkbox"/>	<input type="checkbox"/>	<input type="checkbox"/>	<input type="checkbox"/>	<input type="checkbox"/>	<input type="checkbox"/>	<input type="checkbox"/>
PRNO	<input type="checkbox"/>	<input type="checkbox"/>	<input type="checkbox"/>	<input type="checkbox"/>	<input type="checkbox"/>	<input type="checkbox"/>	<input type="checkbox"/>	<input type="checkbox"/>

REVISIONS

DRAWN: ADS FOR HT
SCALE: 3/32" = 1'-0"
DATE: 5/18/21

Your Neighborhood Food Store

JOB DESCRIPTION
CARRMILL MALL

CARRBORO, NC
STORE #297

SHEET DESCRIPTION
FIXTURE PLAN

SHEET NUMBER
F-1
1 OF 1

FOR REFERENCE ONLY