


PROJECT MANAGER:
 KENDY STACY

JOB NO.:
 20-10219-02

DR. BY:
 ELB

REVISIONS	
No.	Date

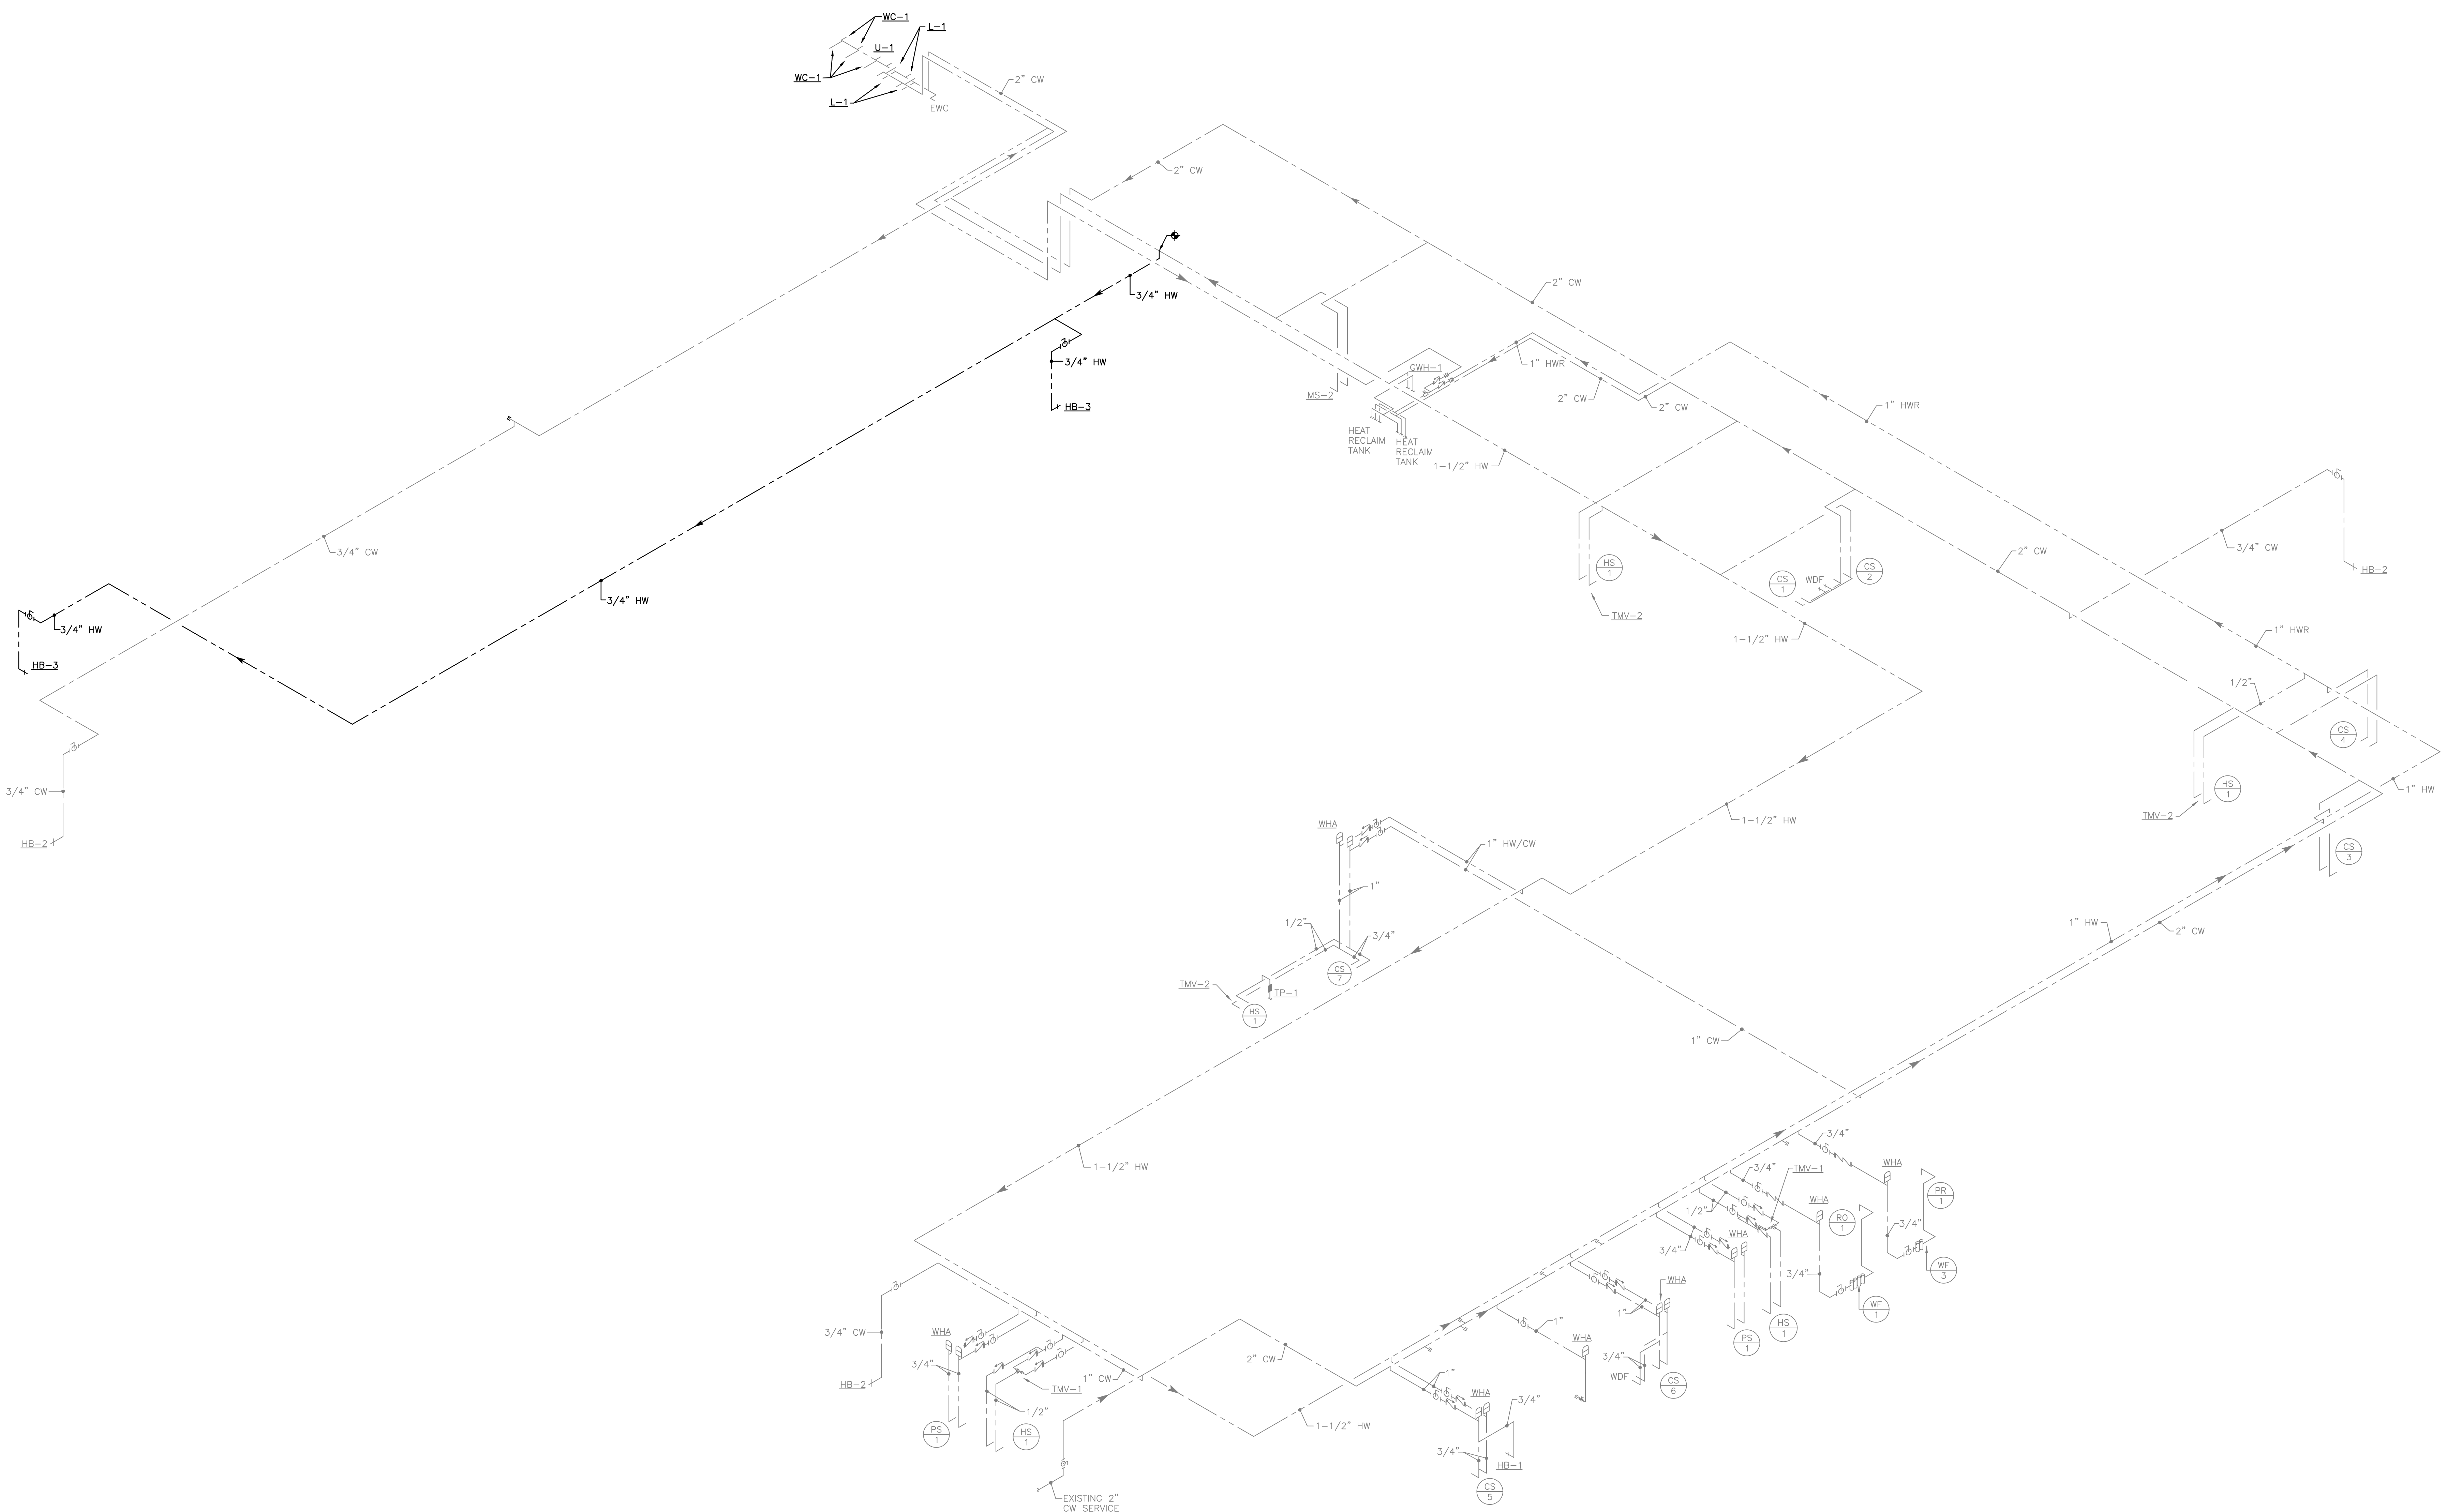

PLUMBING WATER RISER DIAGRAM
 1 N.T.S.

NOTE: THIS DOCUMENT MAY HAVE BEEN ELECTRONICALLY TRANSMITTED. IF UNSIGNED, IT CANNOT BE FILED FOR PUBLIC RECORD. PUBLIC RECORD FILINGS REQUIRE SIGNED AND SEALED DOCUMENTS.

5/17/2021 8:54:18 AM