



5/17/2021 8:54:27 AM

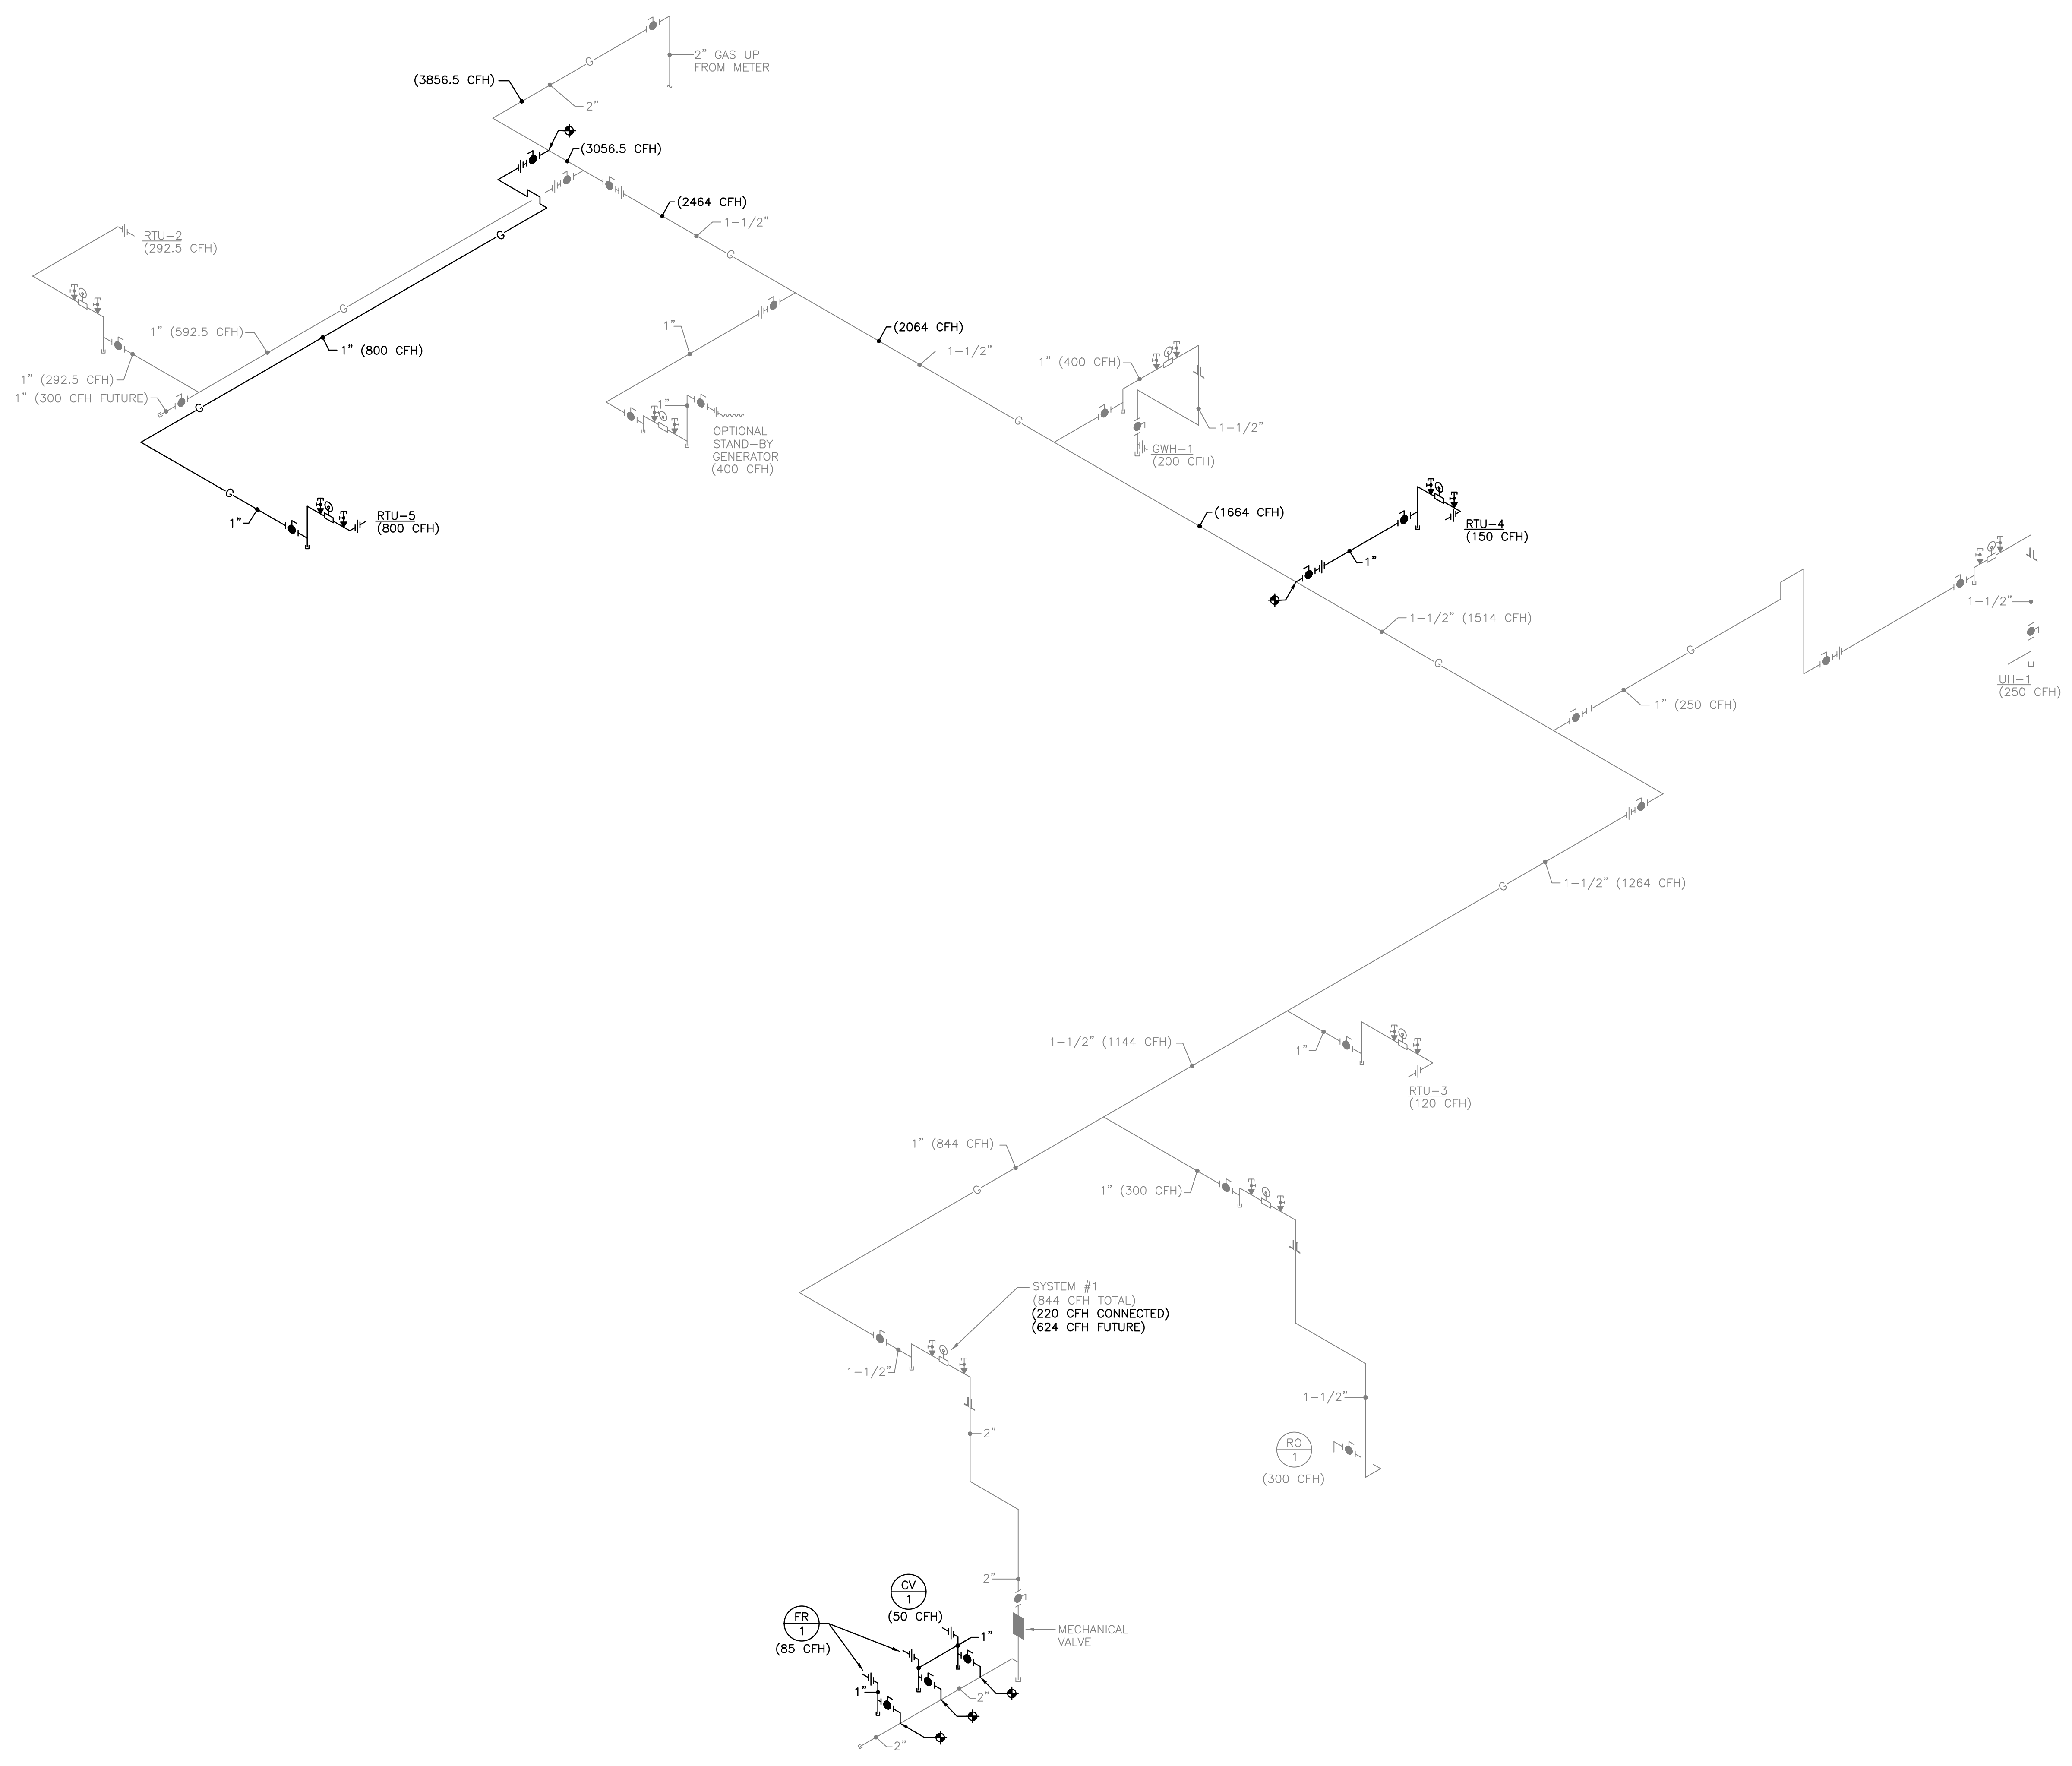

PLUMBING GAS RISER DIAGRAM
N.T.S.

NOTE: THIS DOCUMENT MAY HAVE BEEN ELECTRONICALLY TRANSMITTED. IF UNSIGNED, IT CANNOT BE FILED FOR PUBLIC RECORD. PUBLIC RECORD FILINGS REQUIRE SIGNED AND SEALED DOCUMENTS.

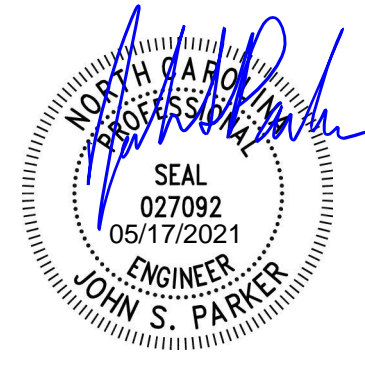

PROJECT MANAGER: KENDY STACY
JOB NO.: 20-04291-02
DR. BY: KLG
REVISIONS:

No.	Date