
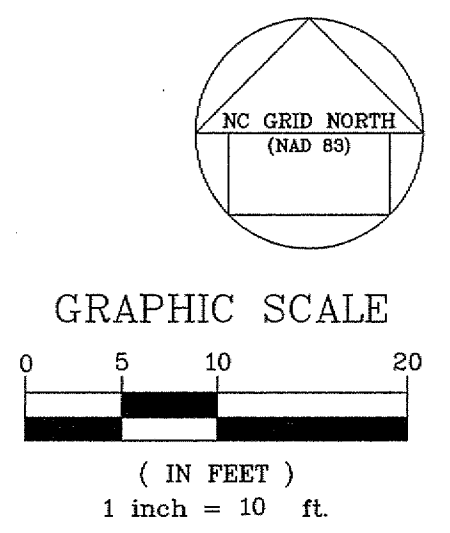
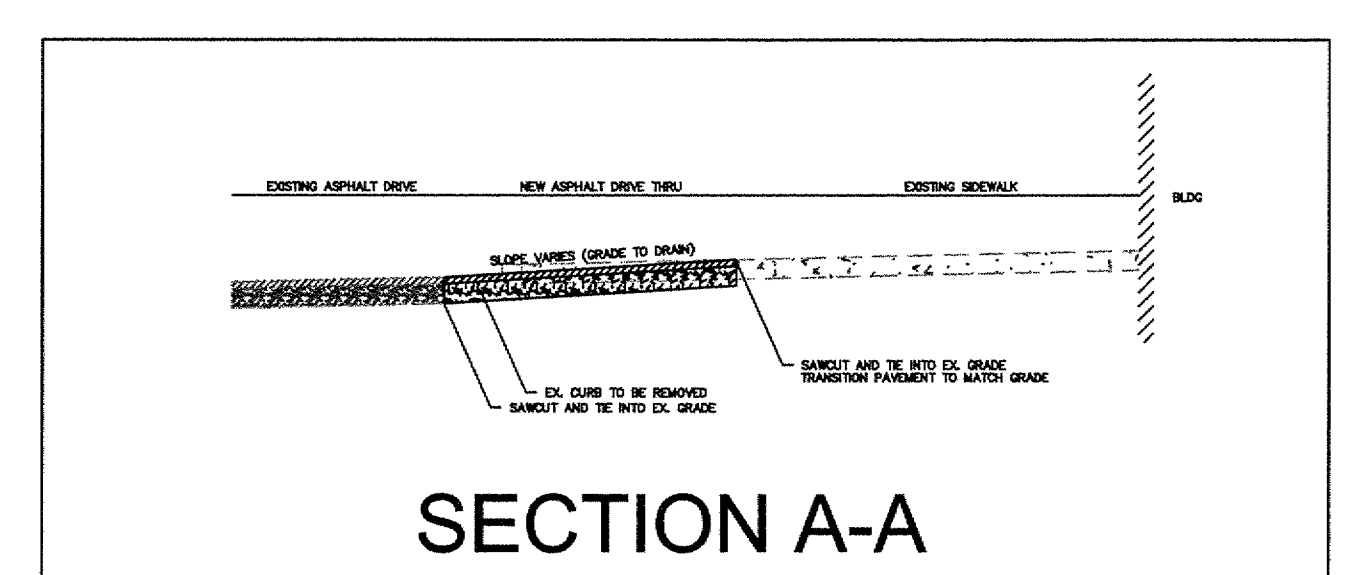
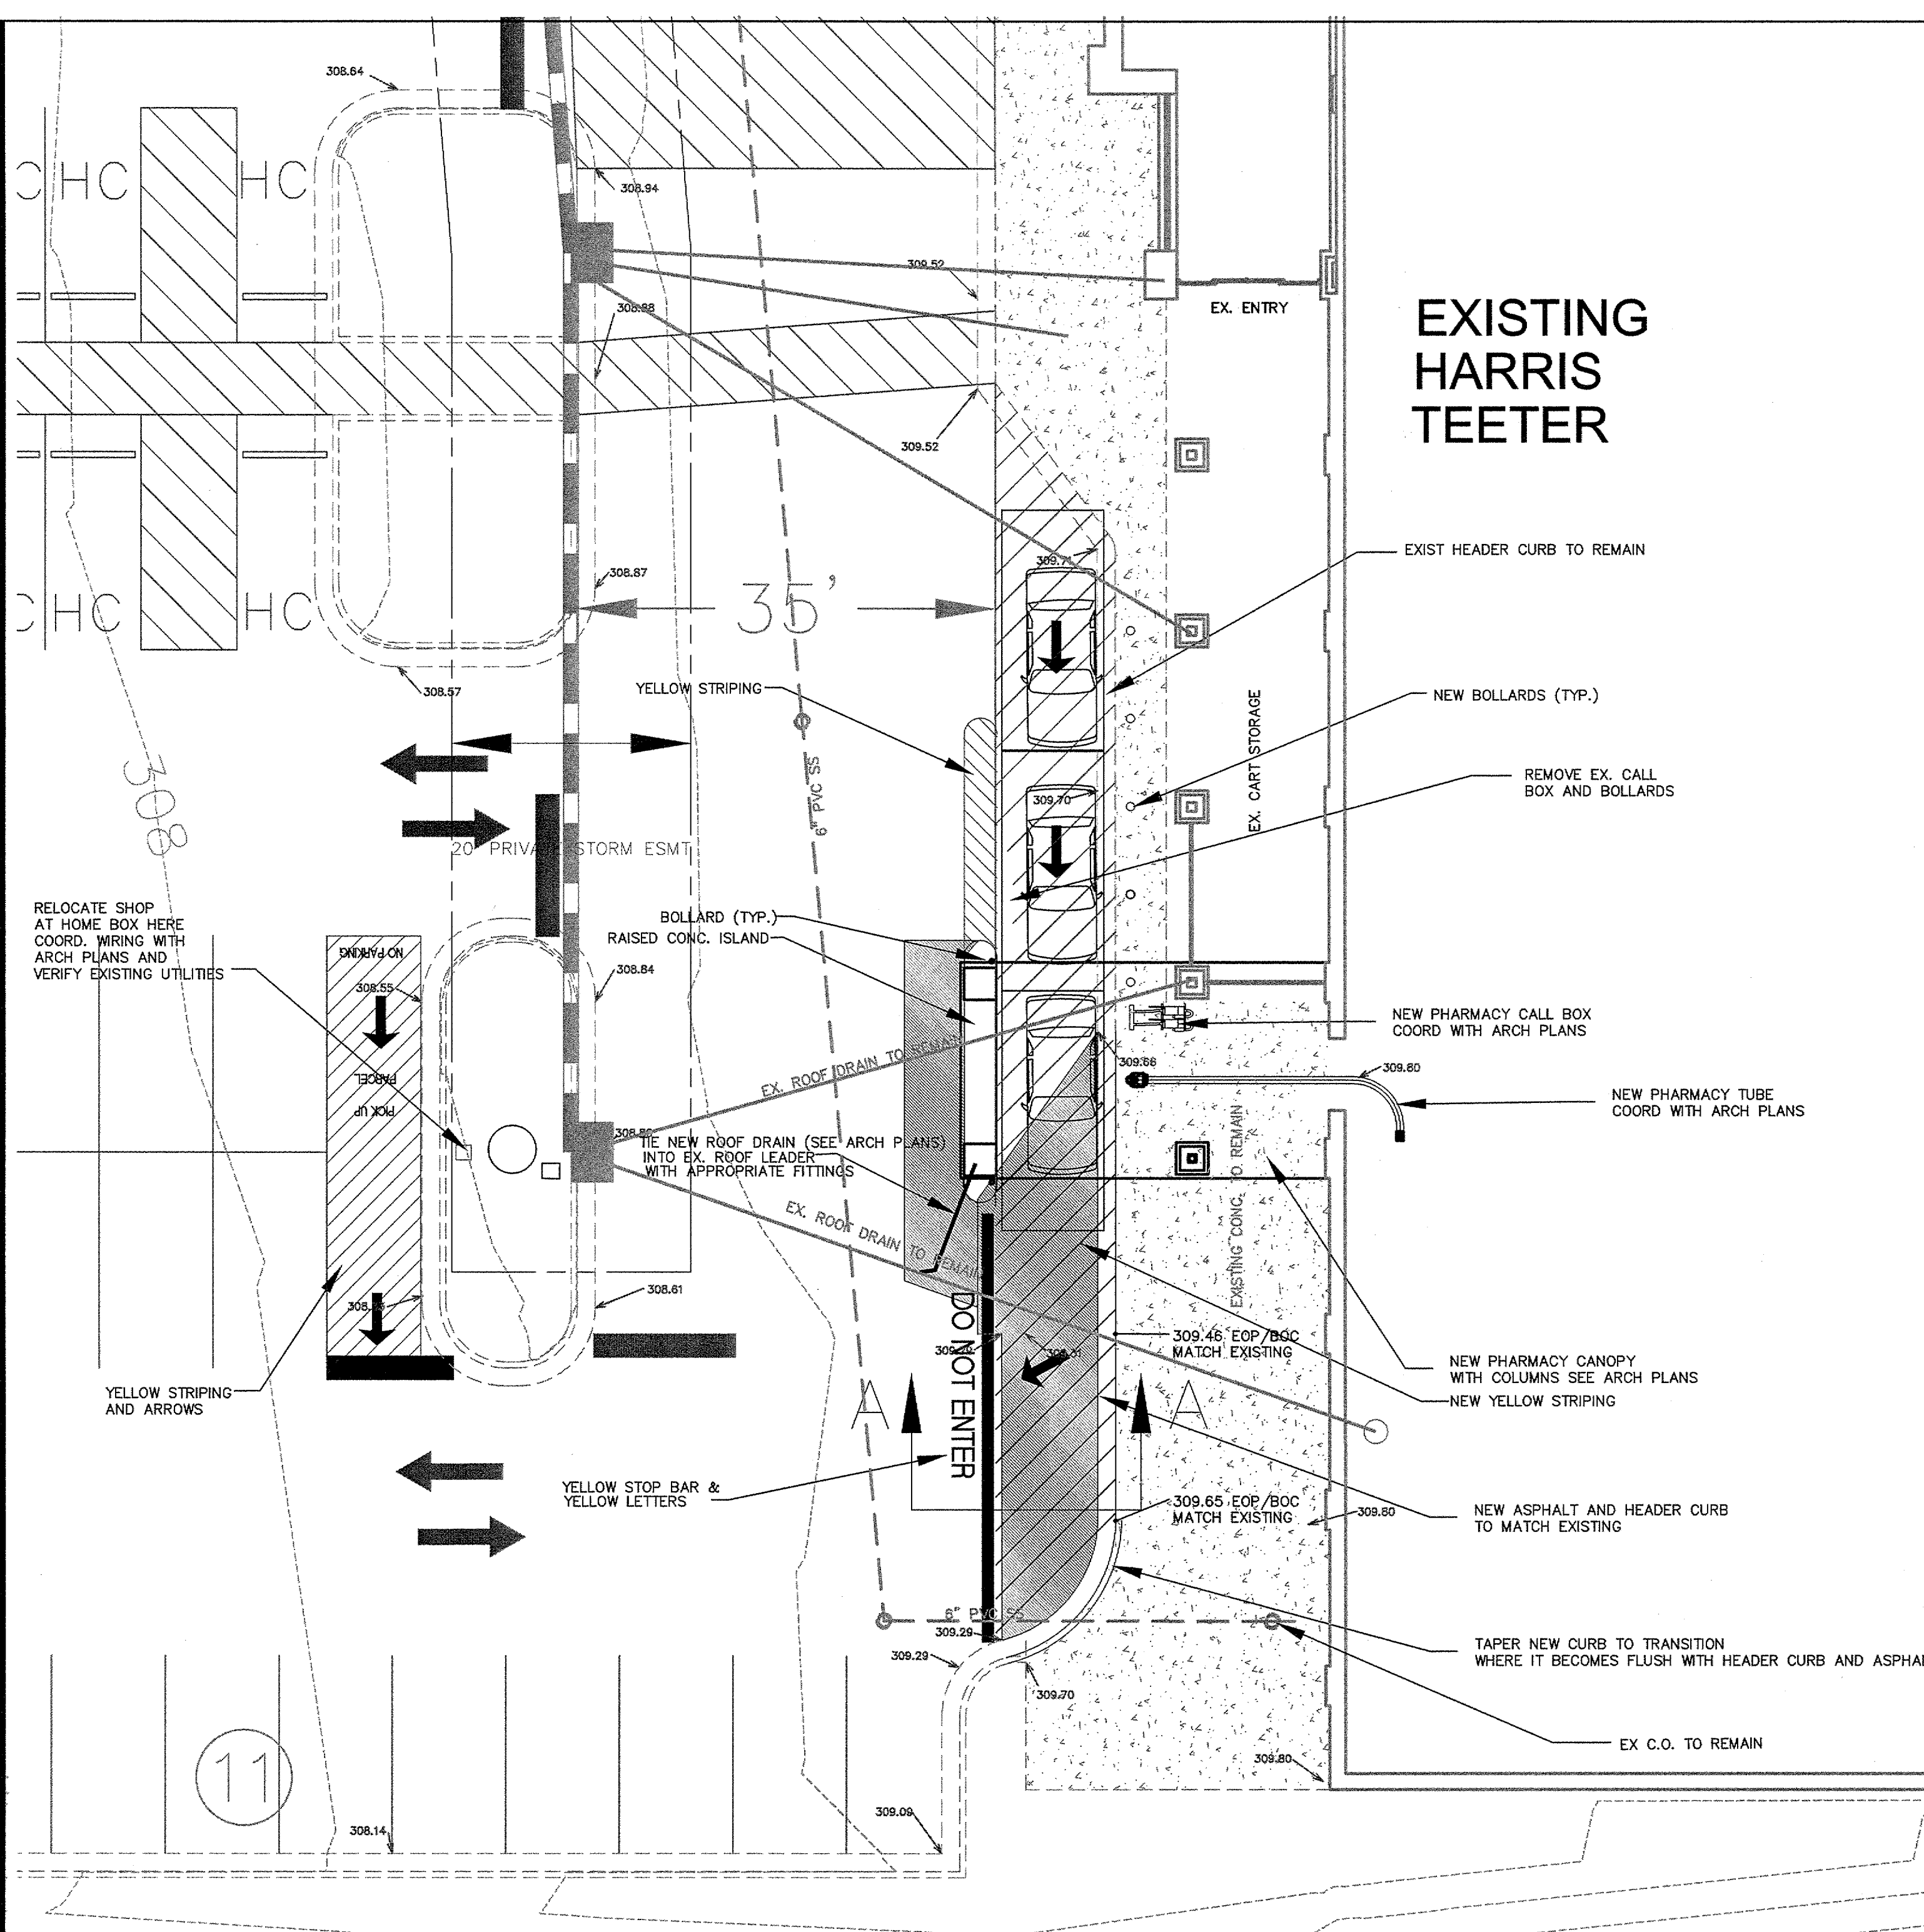


HARRIS TEETER #367
PHARMACY DRIVE-THRU
 RALEIGH, NORTH CAROLINA
 ARCONS DESIGN STUDIO
 7621 LITTLE AVENUE
 CHARLOTTE, NC 28226

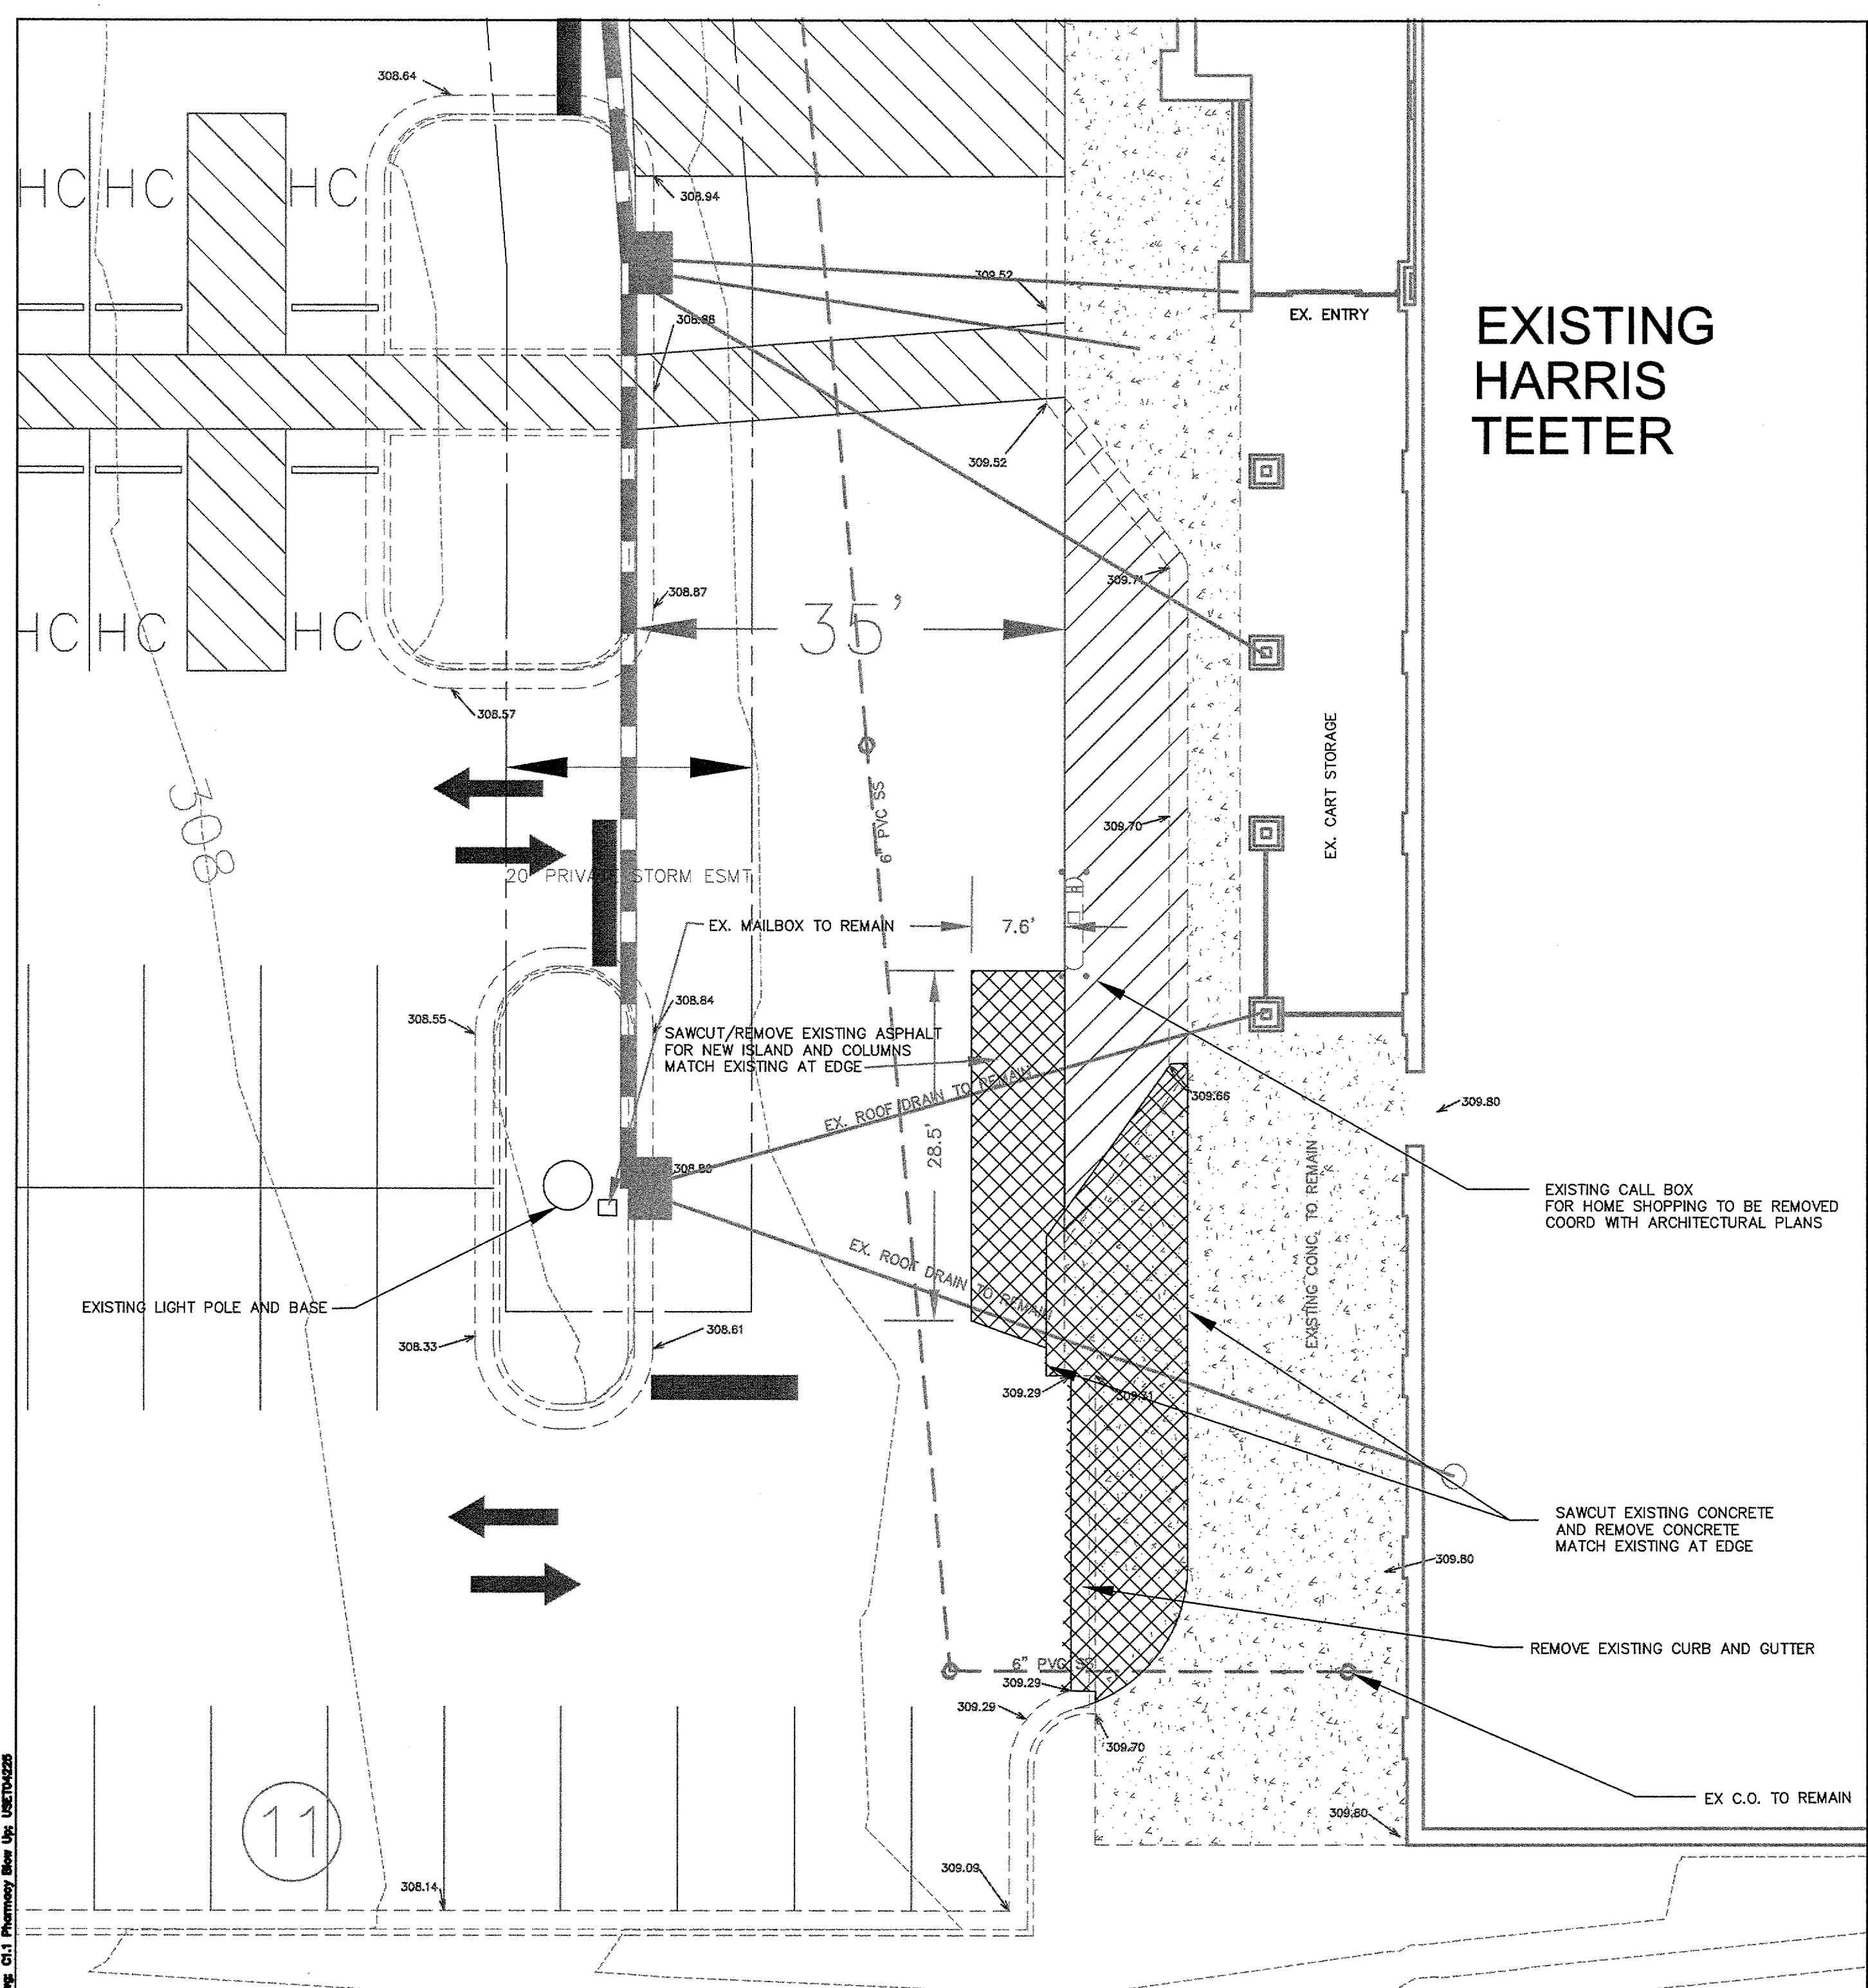

REVISIONS	

PROJECT #: 11-4020 DATE: 09/05/11
 DRAWN BY: ET CHECKED BY: ET
 TITLE: ENLARGED PHARMACY DRIVE THRU PLAN
 SHEET: C1.1

CONSTRUCTION TO BE IN ACCORDANCE WITH THE CURRENT CITY OF RALEIGH AND NCDOT STANDARDS AND SPECIFICATIONS.

9/2/2011 12:31 PM L:\Ncarroll\DWG\Projects\367\11-4020 Harris Teeter - Raleigh\Pharmacy\VD-DriveThru\11-4020.dwg C:\Users\Ncarroll\AppData\Local\Temp\11-4020.dwg